


NOT READY FOR CITY PERMITS, FLOOR & ROSS LAYOUTS.
 NOT FOR ENG. DETAILS.
 NOT FOR ENG. BEAMS & POSTS CAN BE CHANGED ANY TIME.
 STRUCTURE BEAMS IS ISSUED.
 UNTIL FINAL DRAWING IS ISSUED.
 UNIFORM LOCATION, DOOR SIZES CAN BE CHANGED UNTIL
 FINAL DRAWING IS ISSUED.

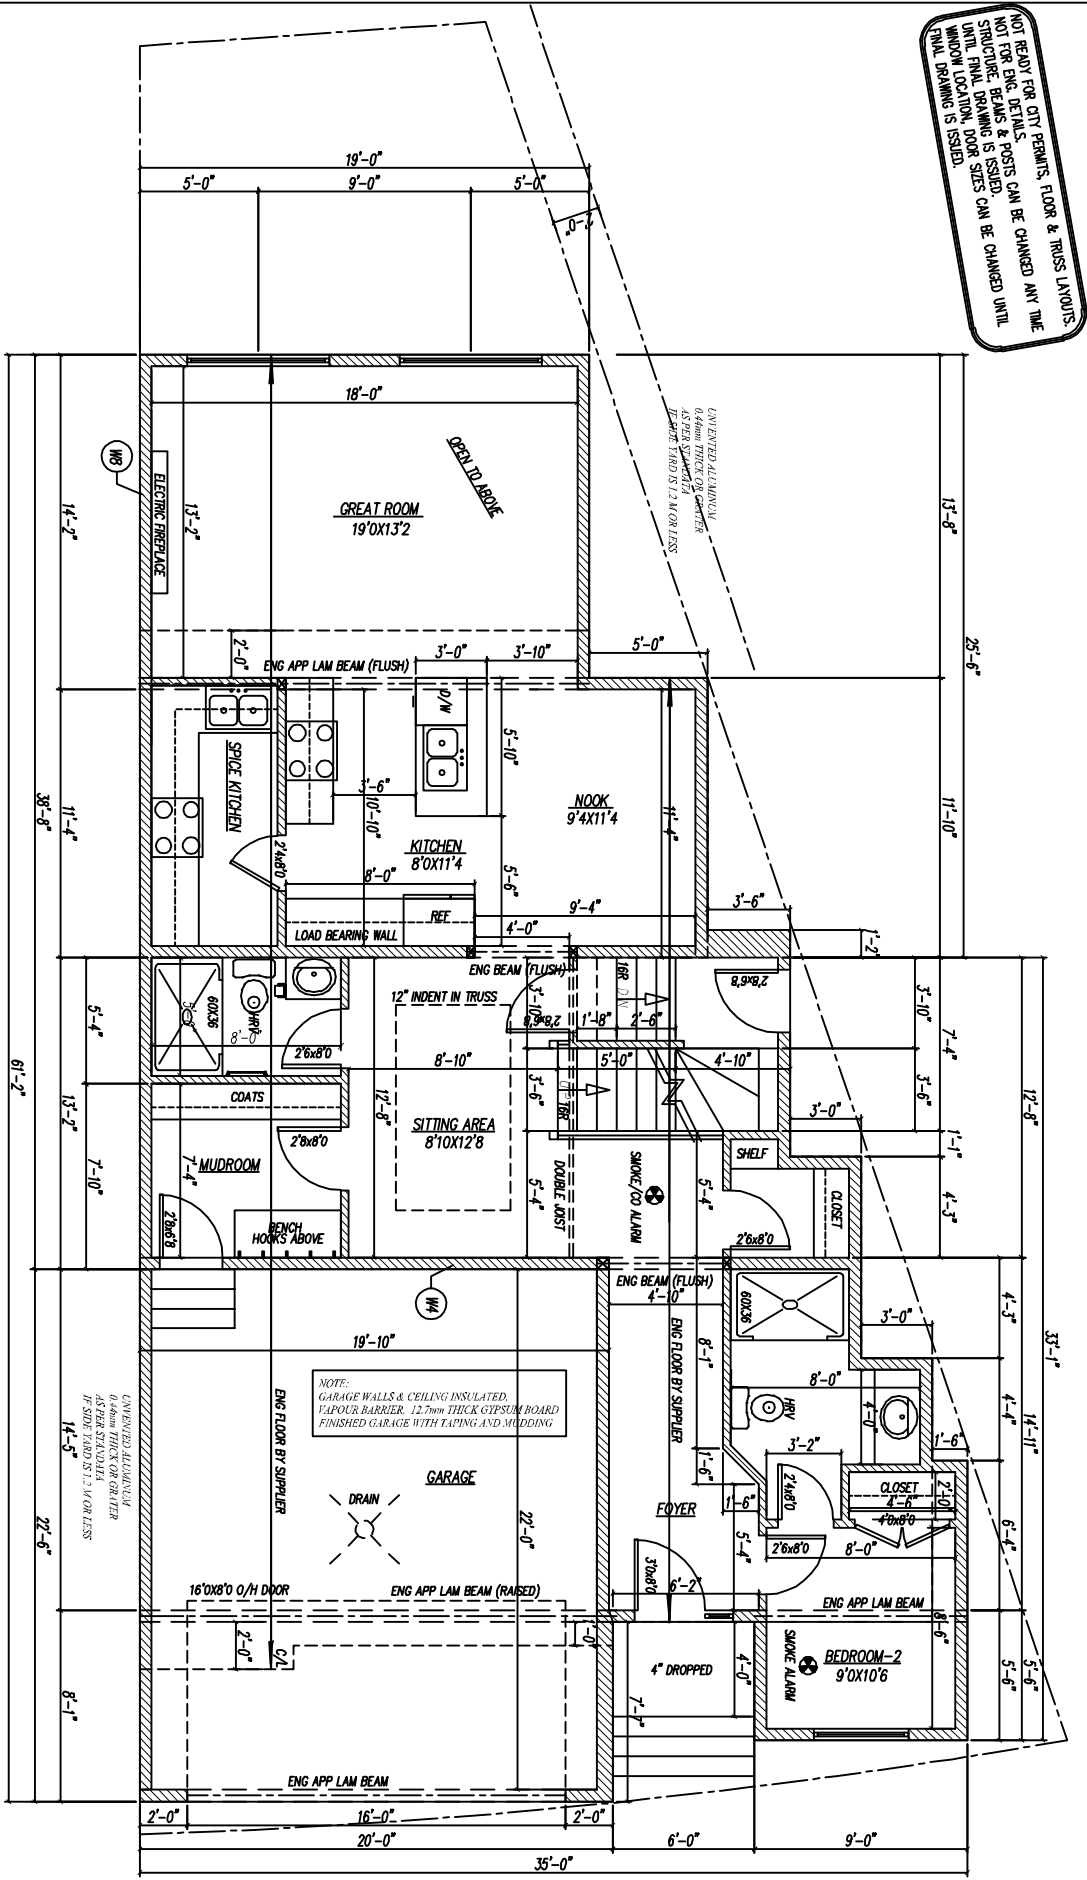

HI-TECH DESIGNS
 6754 23 STREET E2 CANADA LTD.
 EDMONTON, AB, T6E 6T9
 PHONE: (780) 450-4512
 FAX: 1-888-972-4593

ALL RIGHTS RESERVED, INCLUDING THE RIGHT OF REPRODUCTION
 OR TRANSMISSION IN ANY FORM OR BY ANY MEANS, ALL SPECIFICATIONS AND
 DIMENSIONS BEFORE COMMENCING CONSTRUCTION AND REPORT
 ALL DIMENSIONS SHALL BE READ TO THIS OFFICE.

LOT 13, BLOCK 7, PLAN-082 0891
EAGLEMONT
BEAUMONT

AREA
 2326 SQ.FT.

PROPOSED DESIGN FOR:-
IQBAL CHAHAL

DESIGNED	SCALE
DRAWN	3/16"=1'-0"
DATE	DRAWING NO
10/1/2025	4/7

