




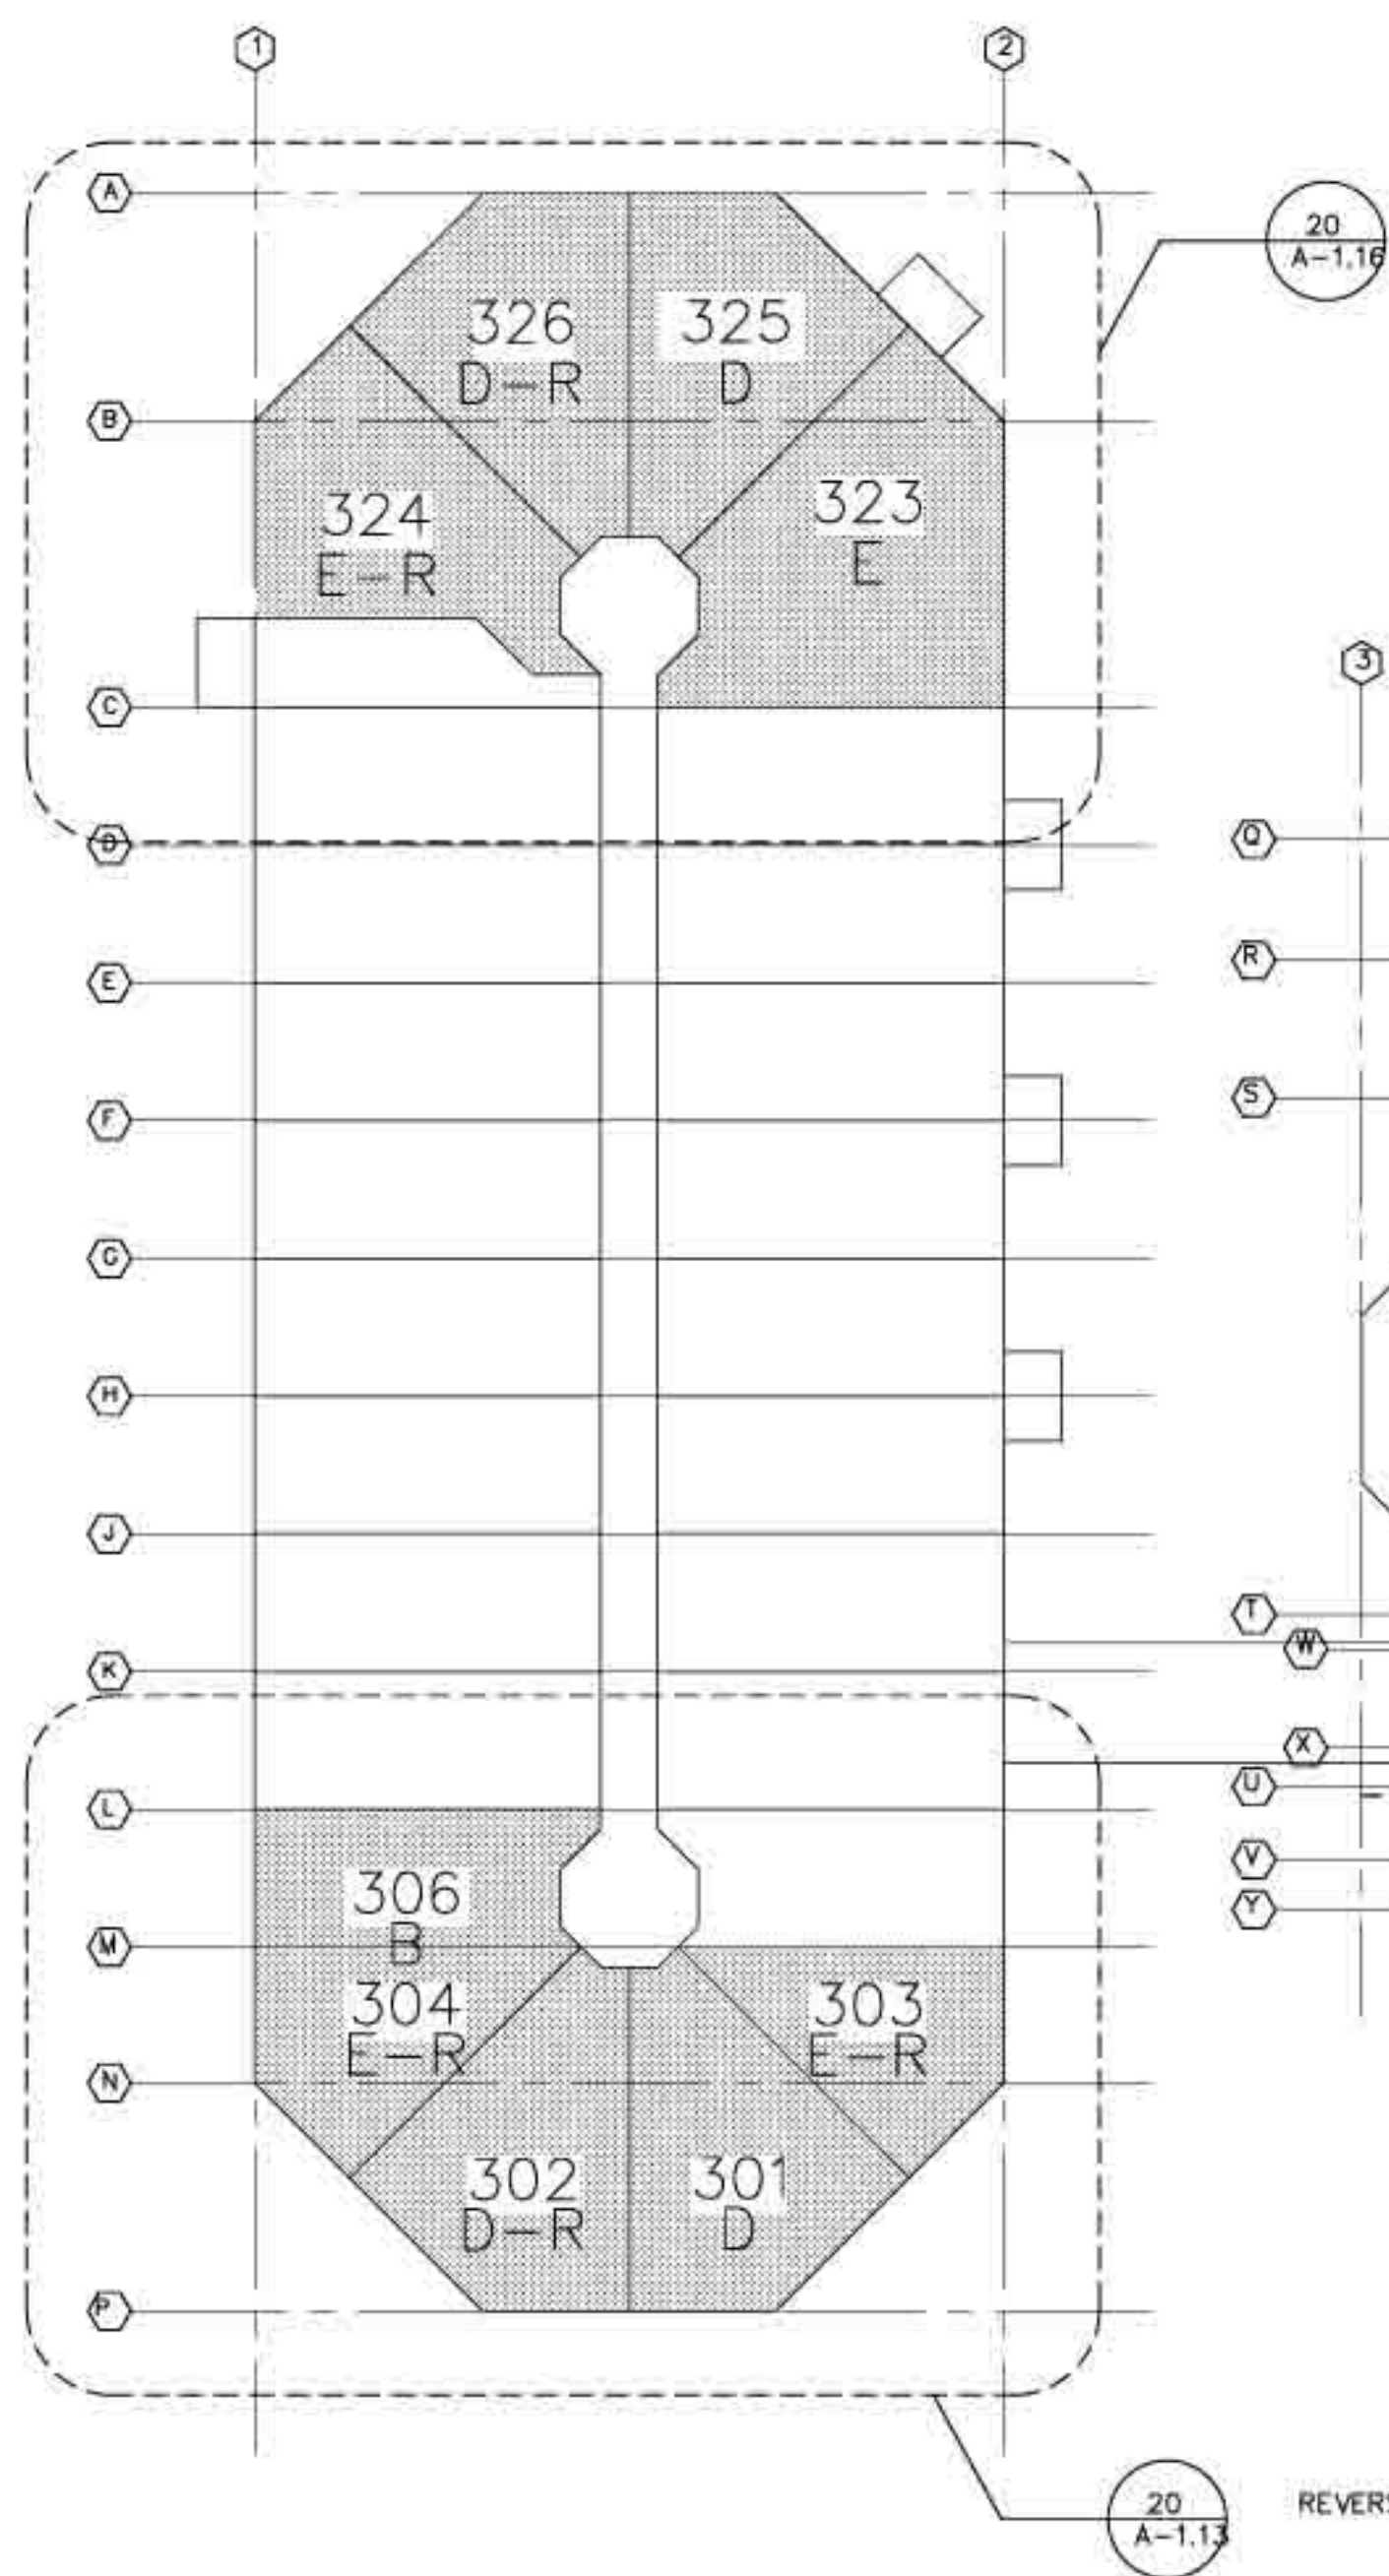

BUILDING A

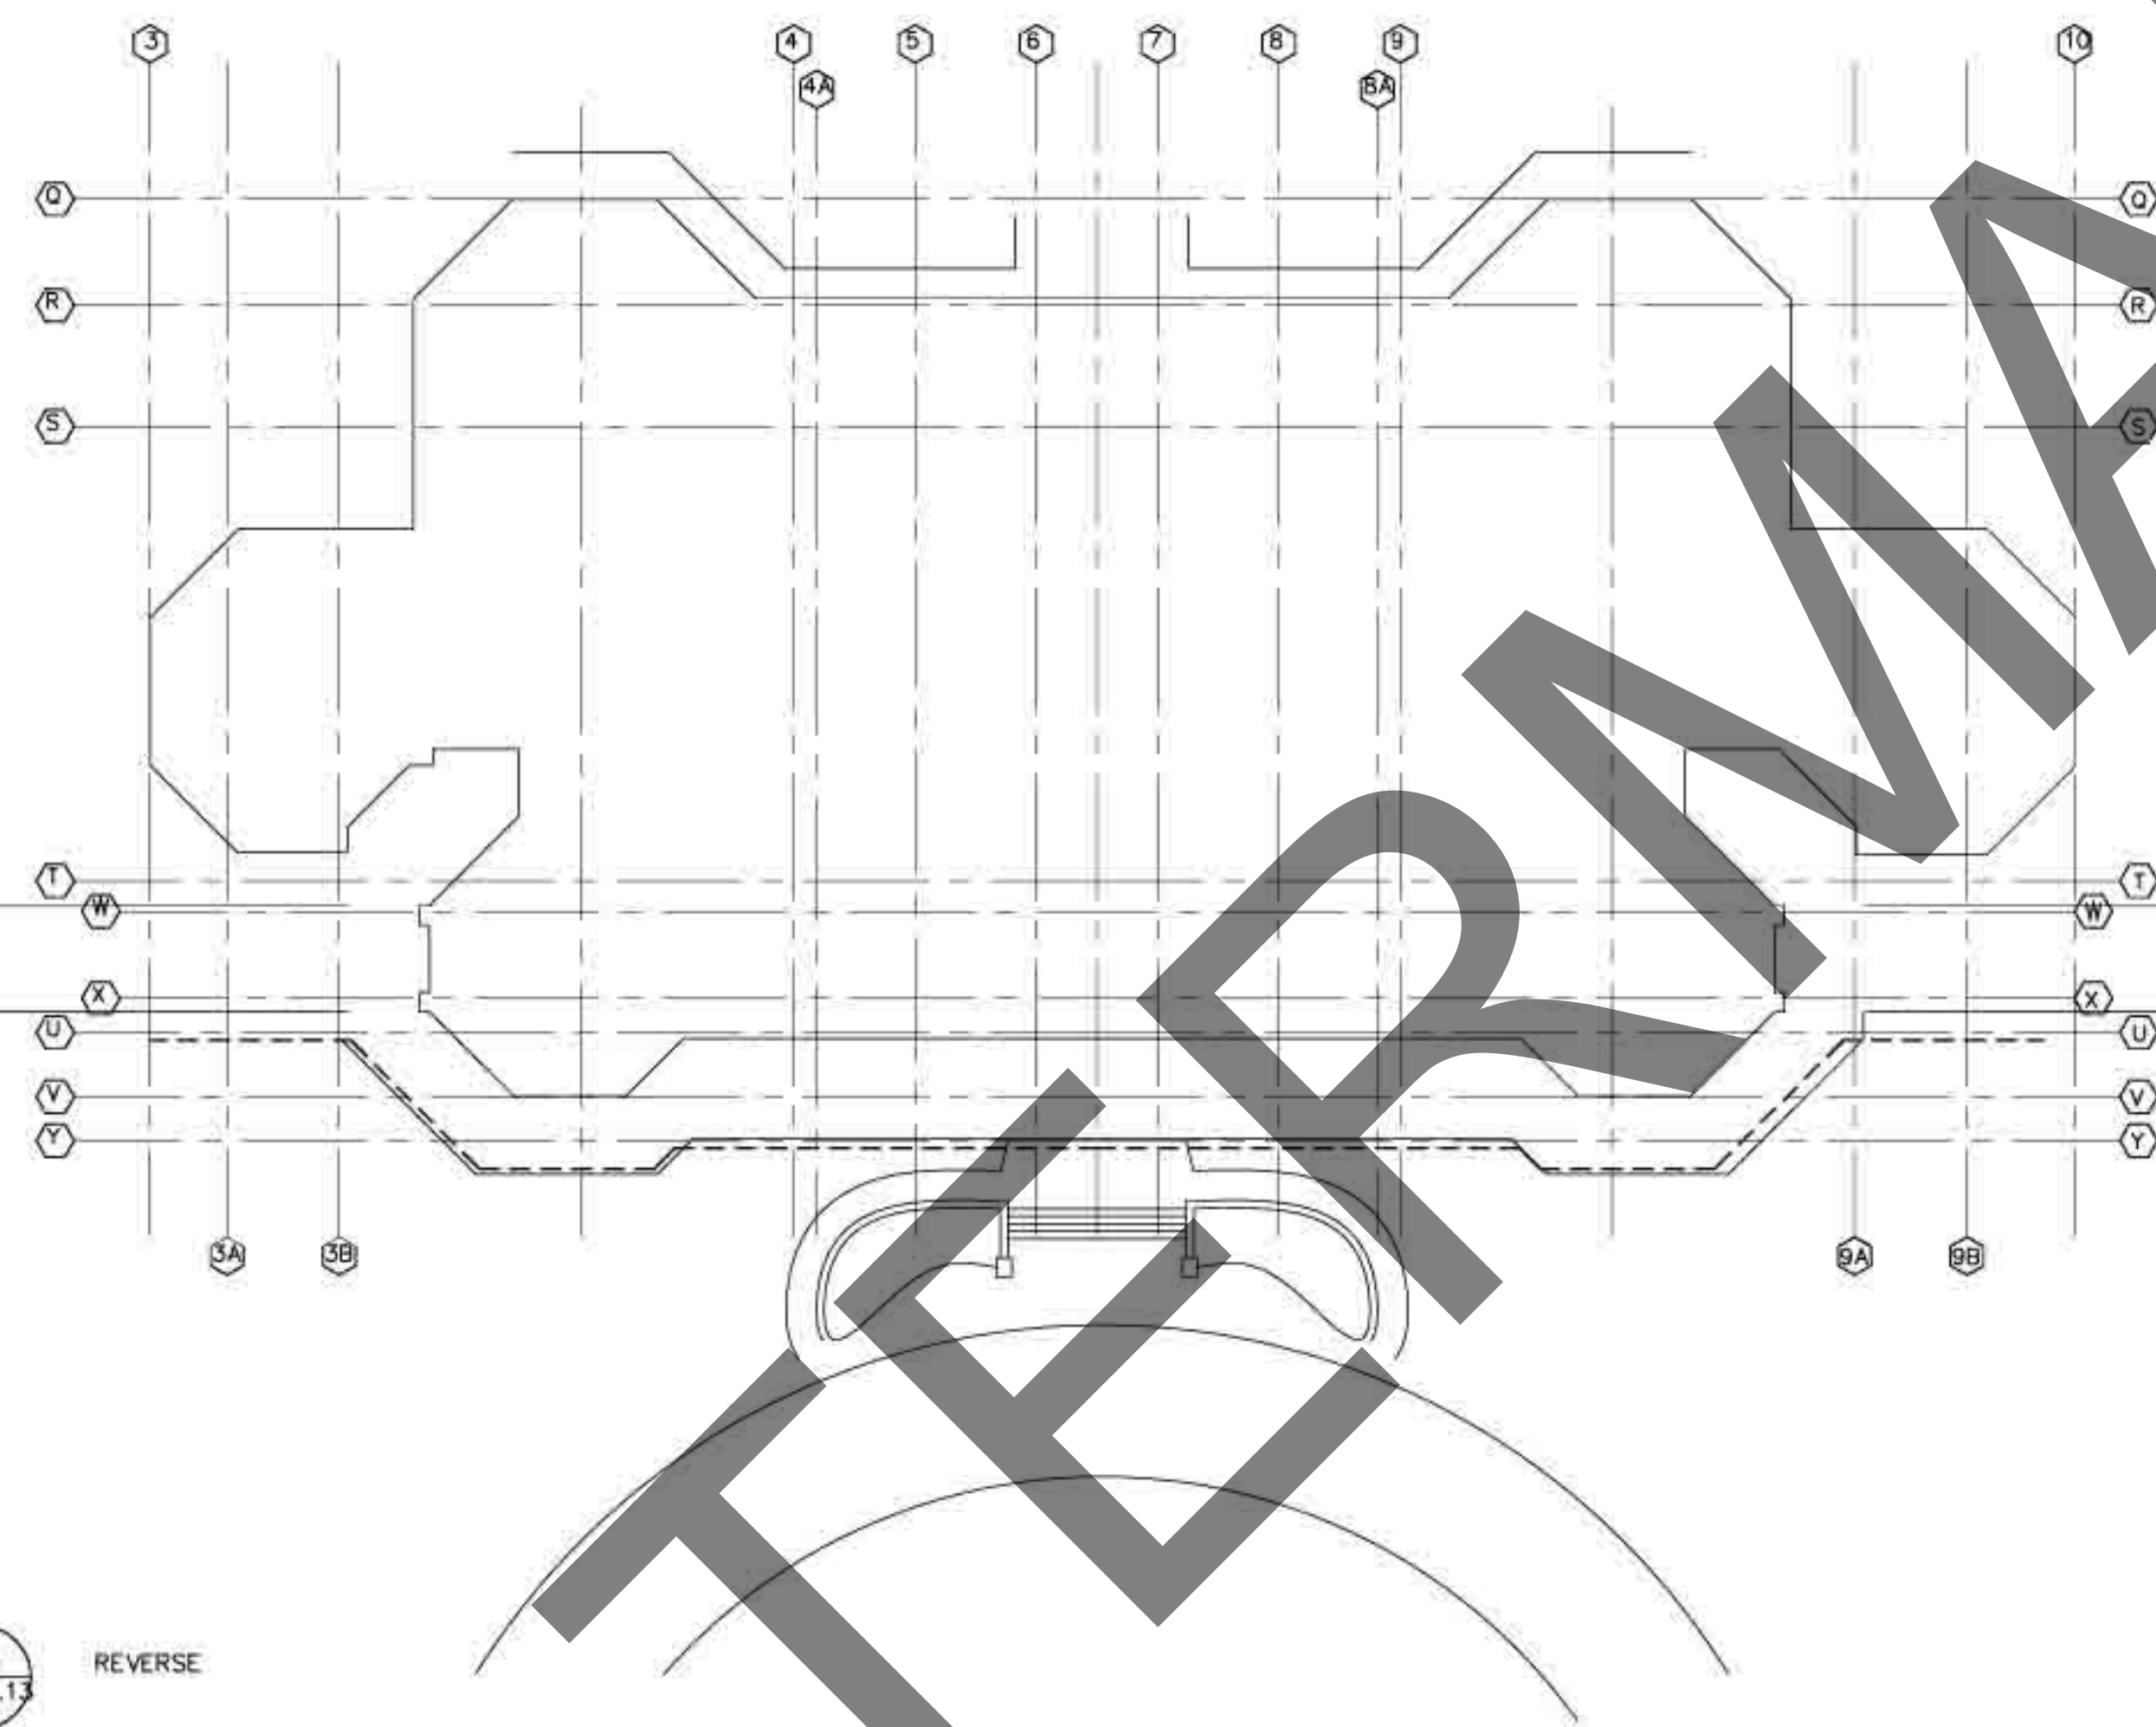

MAIN BUILDING

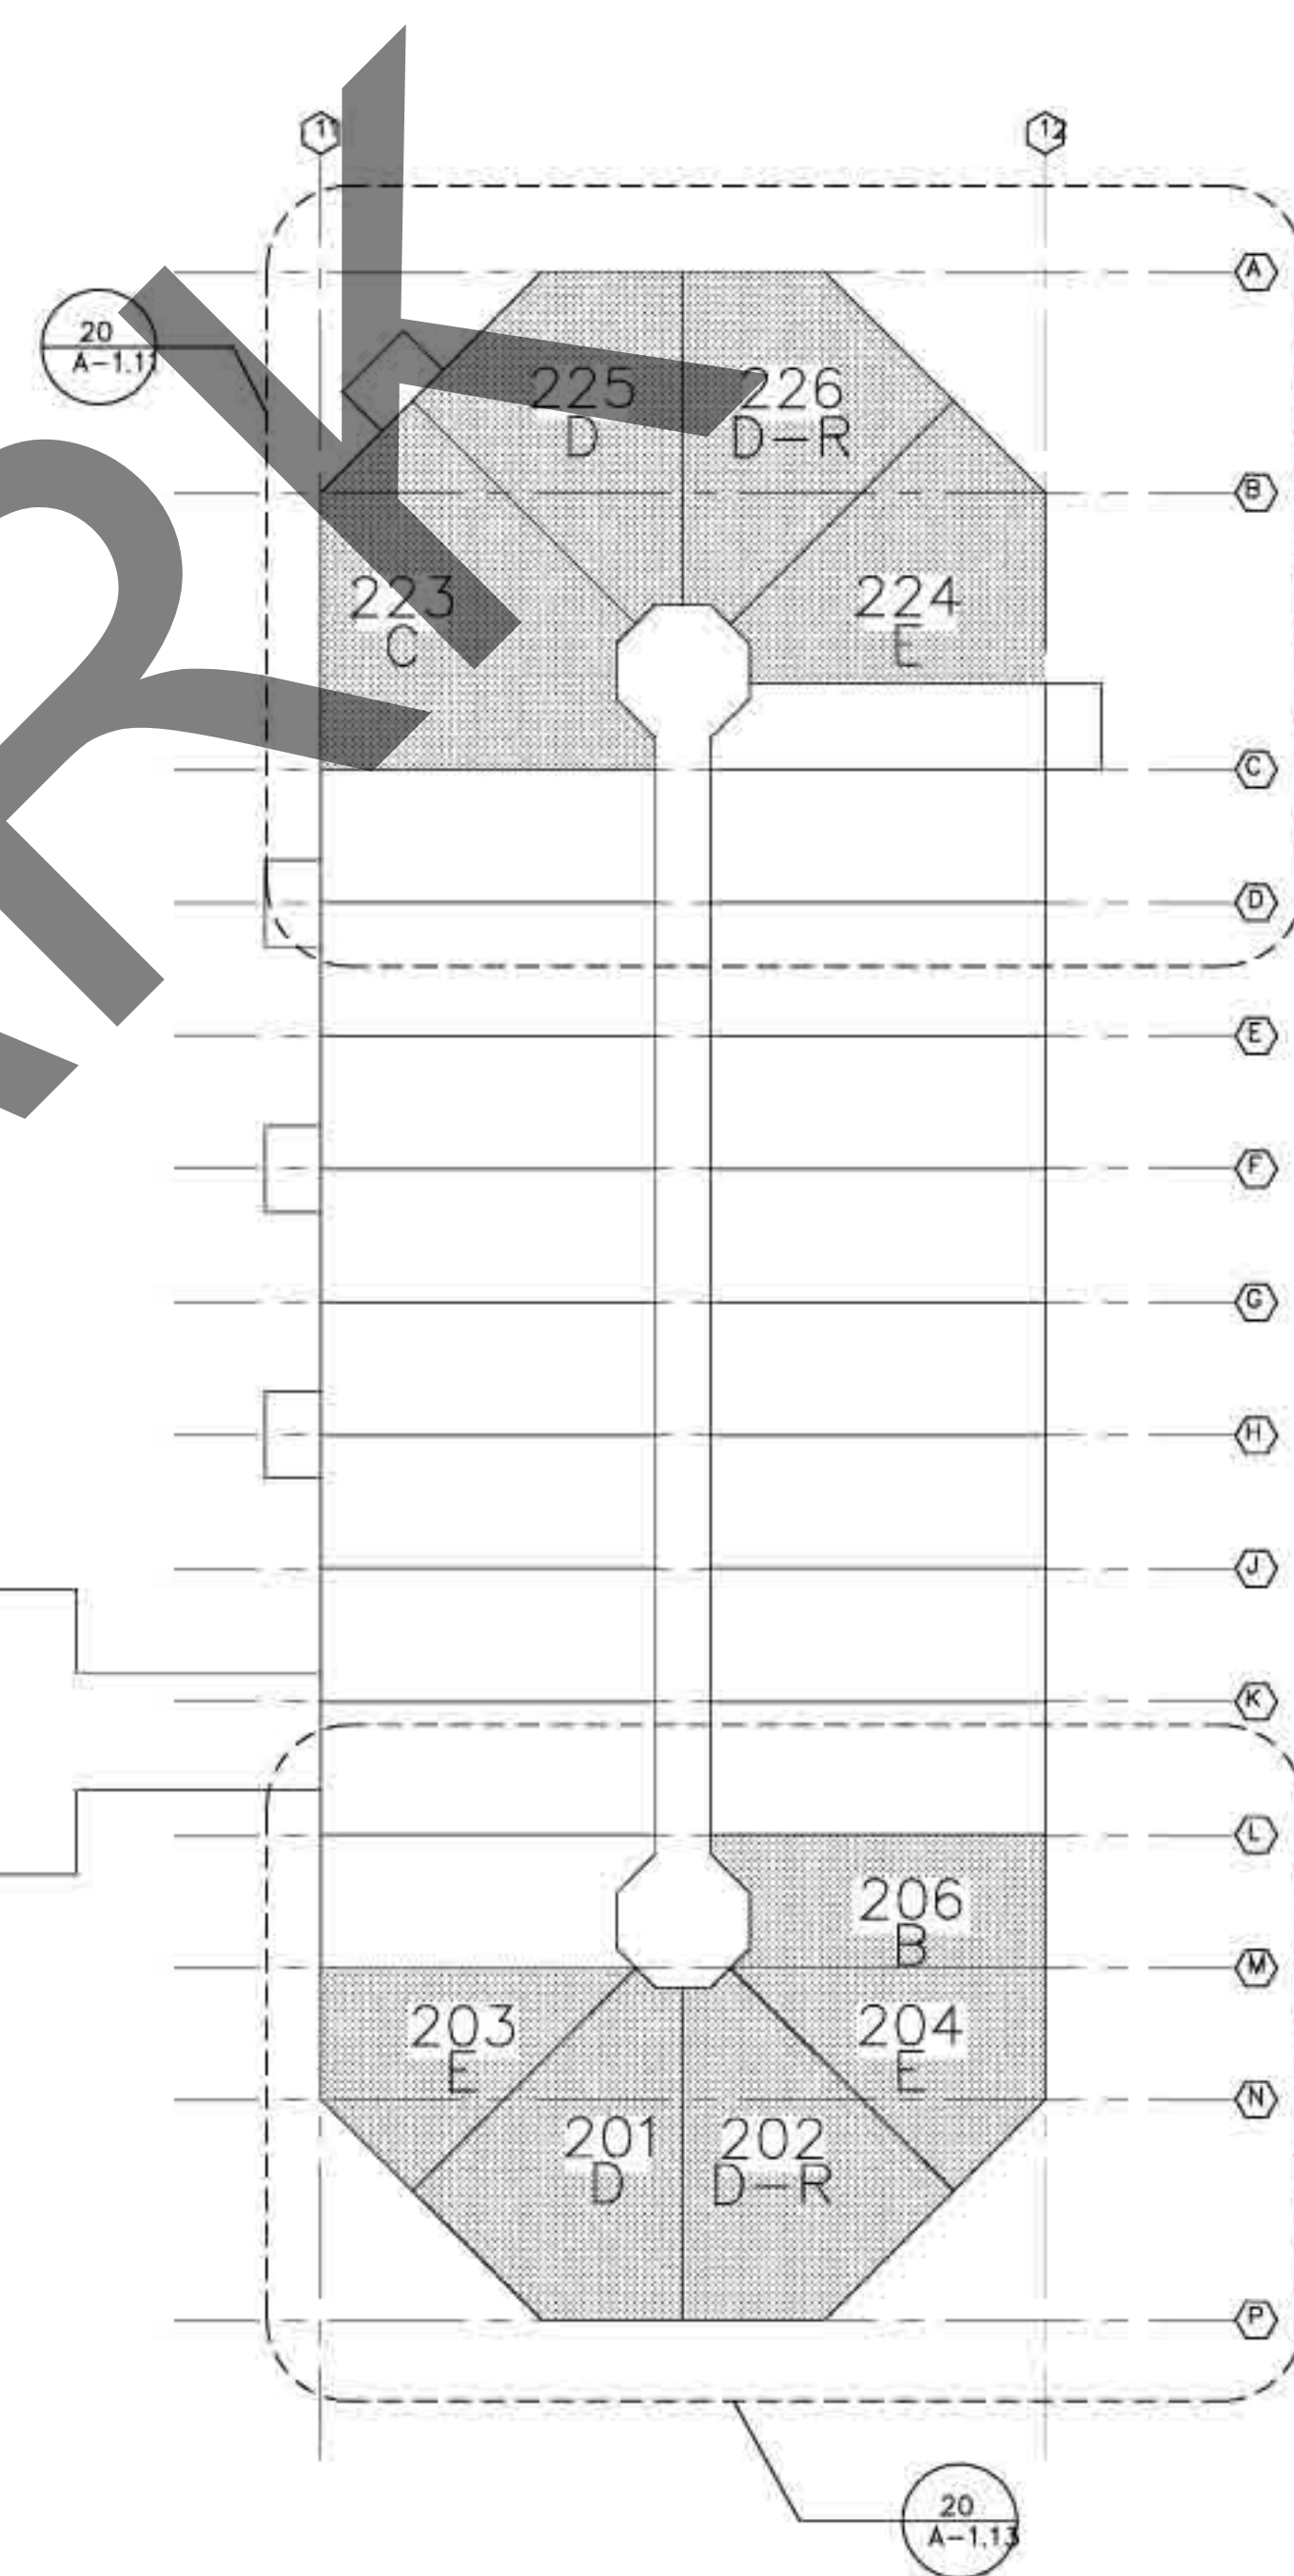

BUILDING B

