




SOUTH BUILDING ELEVATION

SCALE: 1/16" = 1'-0"



EAST BUILDING ELEVATION

SCALE: 1/16" = 1'-0"

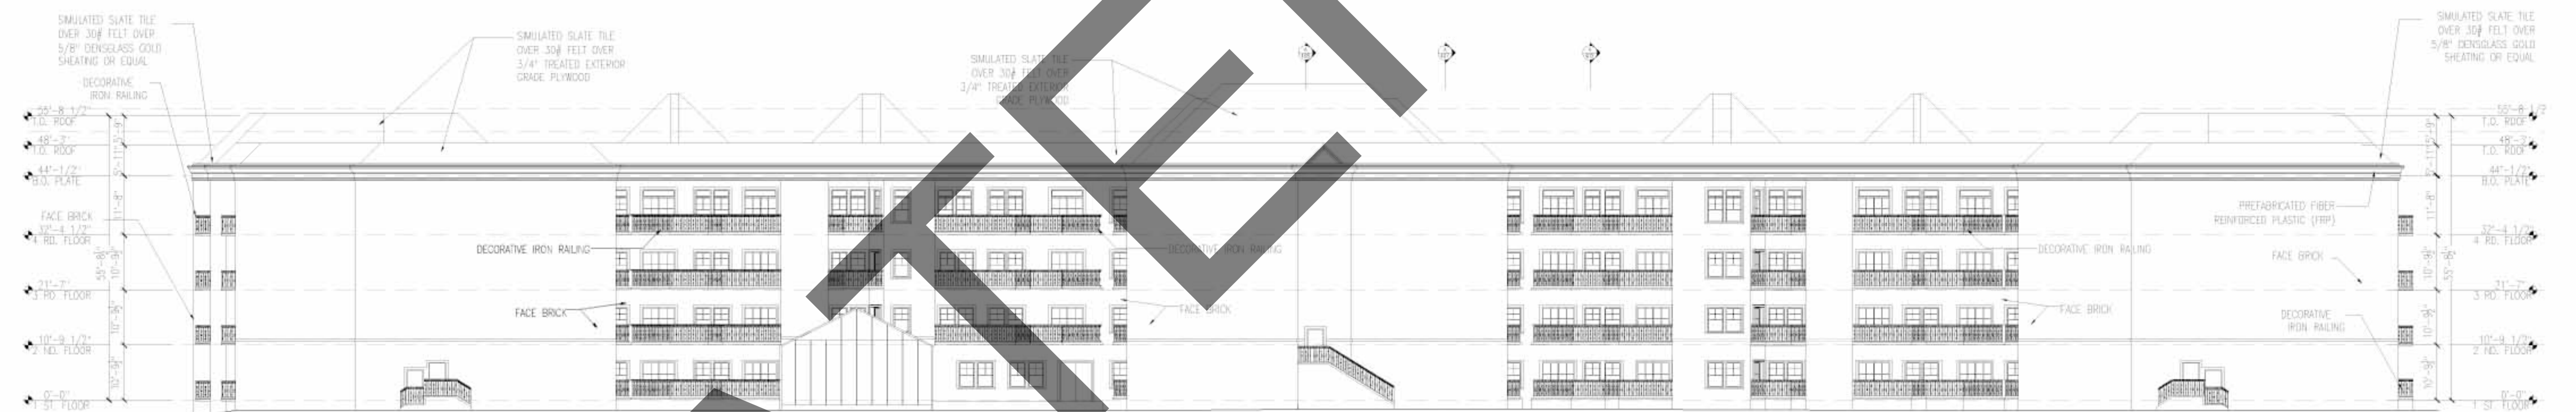

NORTH BUILDING ELEVATION

SCALE: 1/16" = 1'-0"



WEST BUILDING ELEVATION

SCALE: 1/16" = 1'-0"

SEAL

TITLE
MASTER BUILDING
ELEVATIONS

DATE: 07/20/07 SCALE: 1/8"=1'-0"

DRAWN BY: CHECKED BY:

JOB # DRAWING #

A300

1 OF 10