


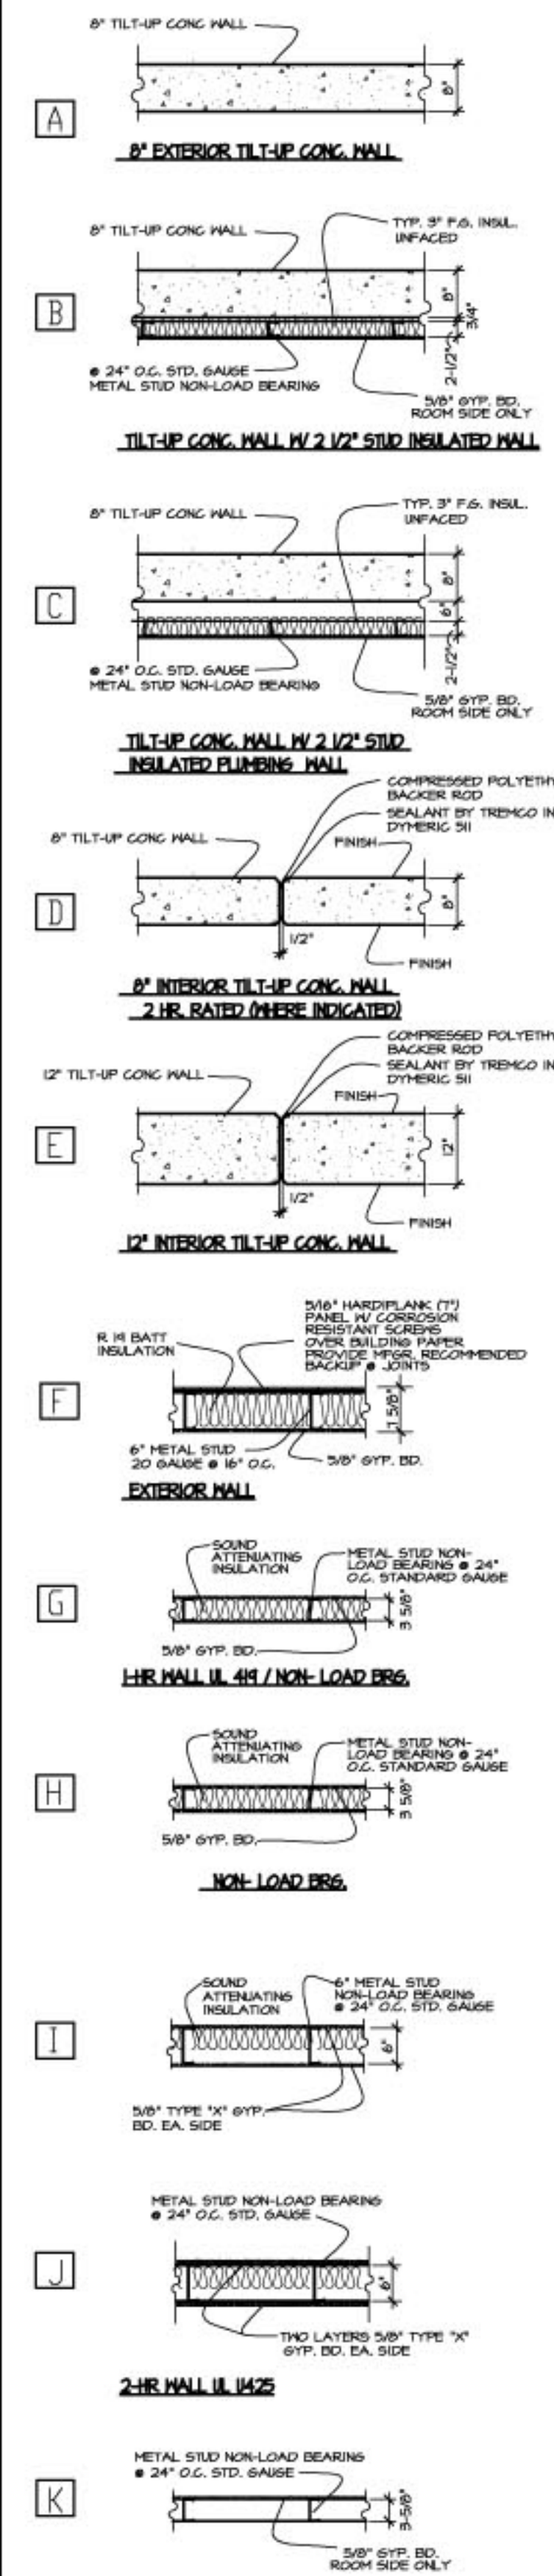

3 WALL TYPES
NTS

NOTE: SEE LIFE SAFETY PLAN A2.0
NOTE: CONCEALED INSULATION SHALL HAVE FLAME SPREAD OF NOT MORE THAN 25 AND SMOKE DEVELOPMENT OF NOT MORE THAN 450 - NOT INCLUDING FACING. (IF FACED)

