




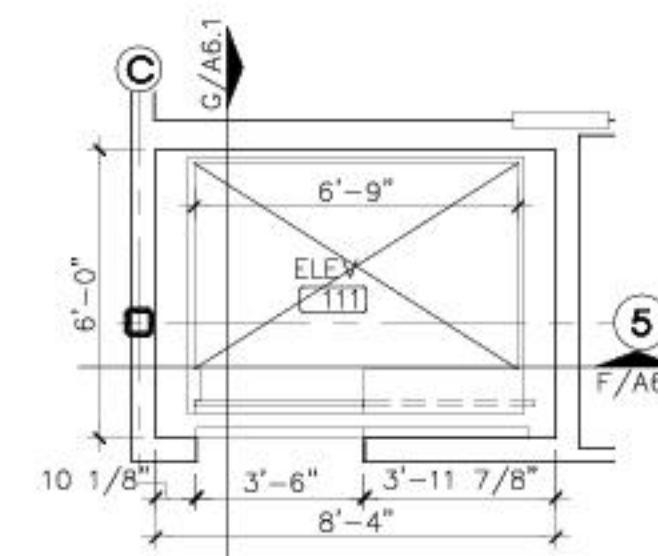


(A) FIRST FLOOR
ELEV. PLAN
1" = 1' - 0"

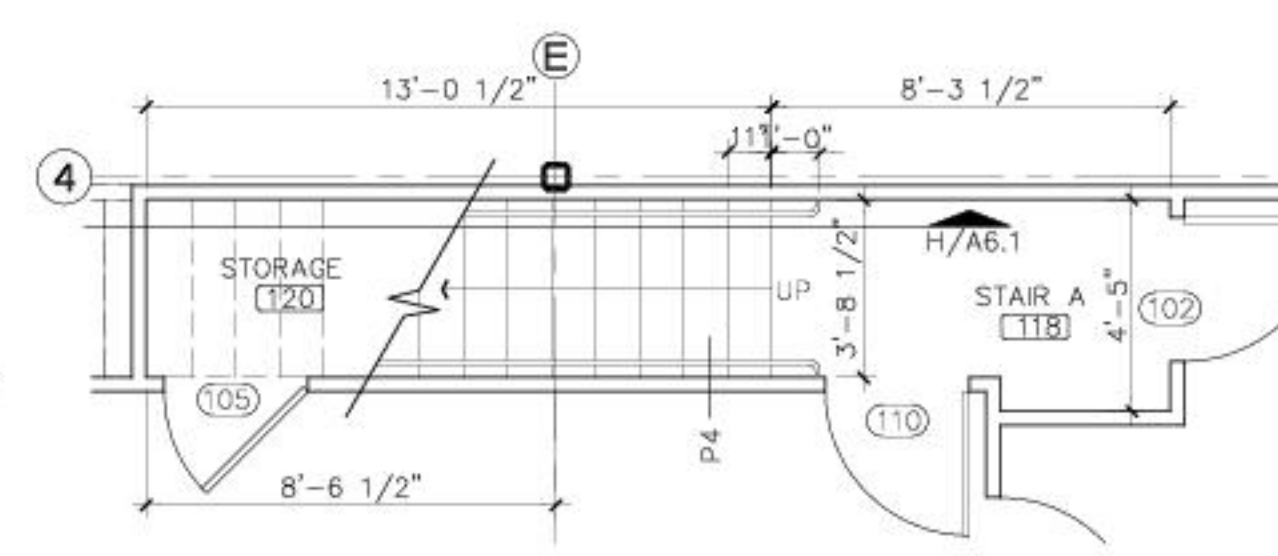


(B) STAIR A - FIRST
FLOOR PLAN
1" = 1' - 0"

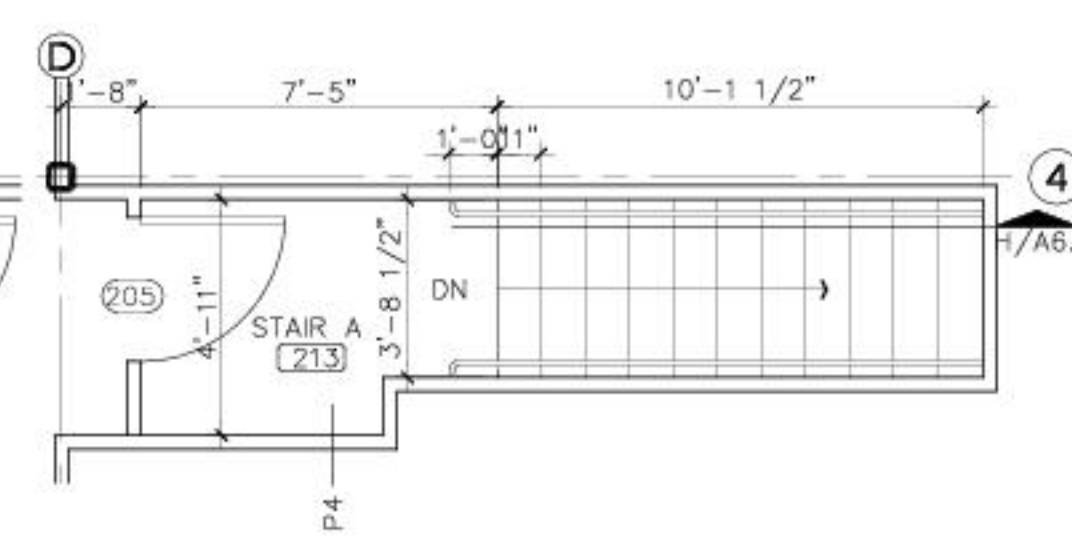


(C) STAIR A - SECOND
FLOOR PLAN
1" = 1' - 0"

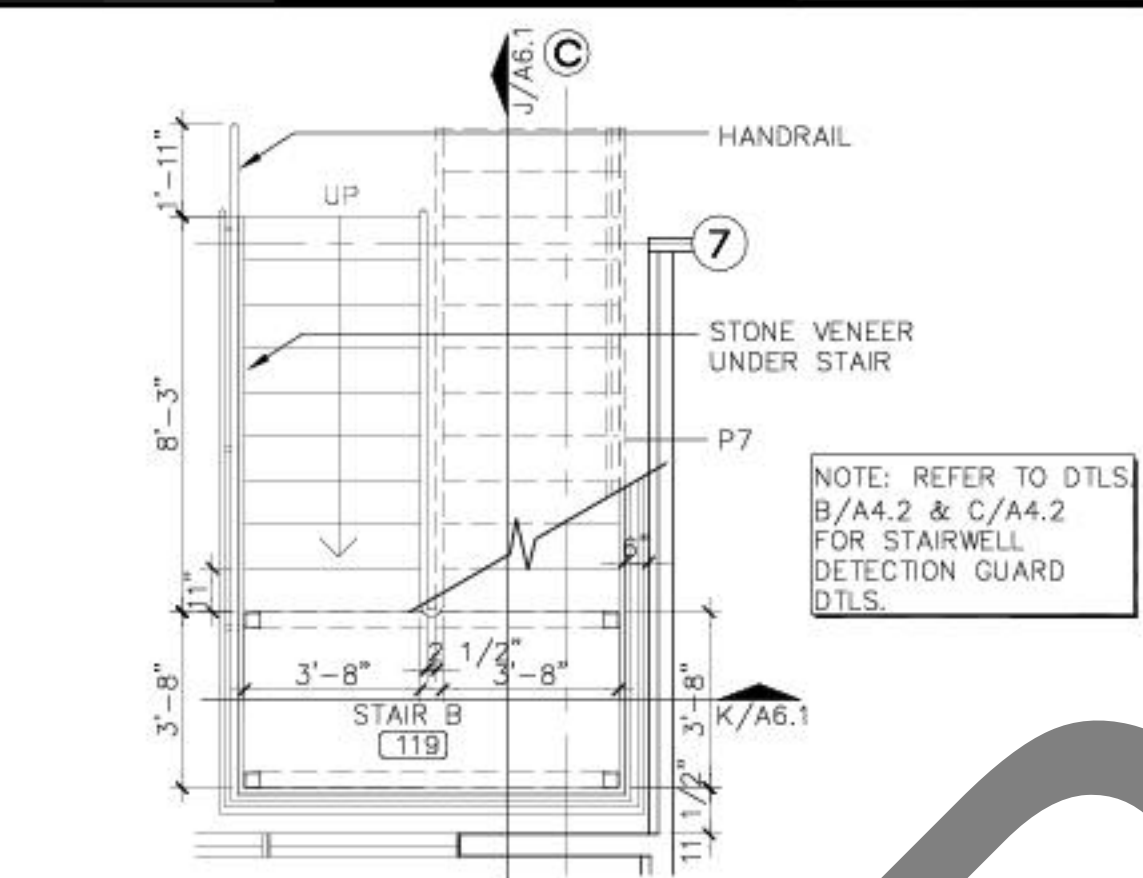


(D) STAIR B - FIRST
FLOOR PLAN
1" = 1' - 0"

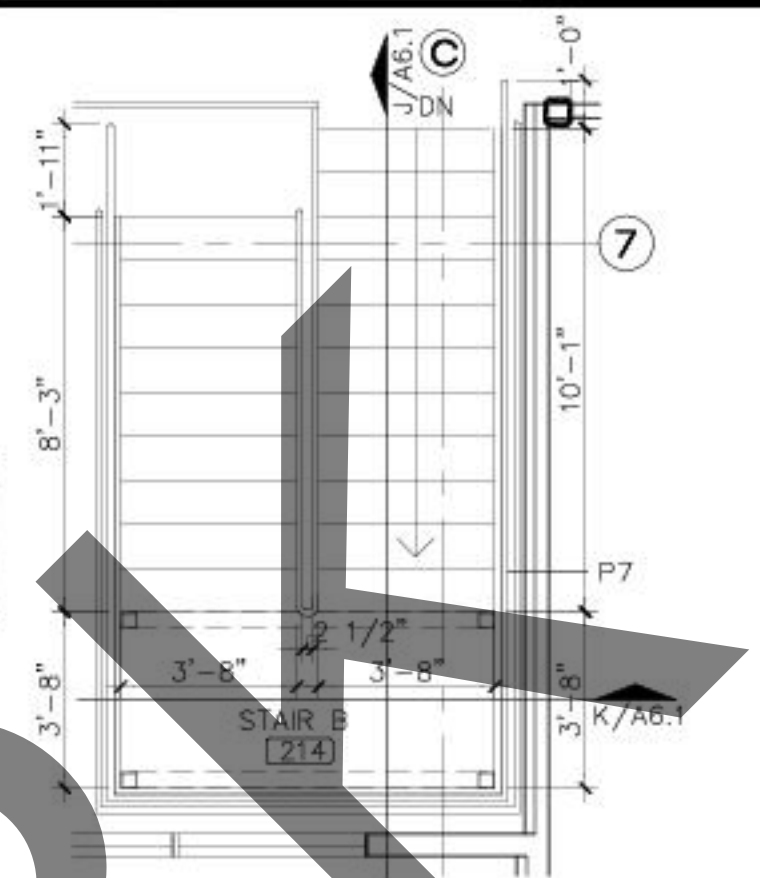


(E) STAIR B - SECOND
FLOOR PLAN
1" = 1' - 0"

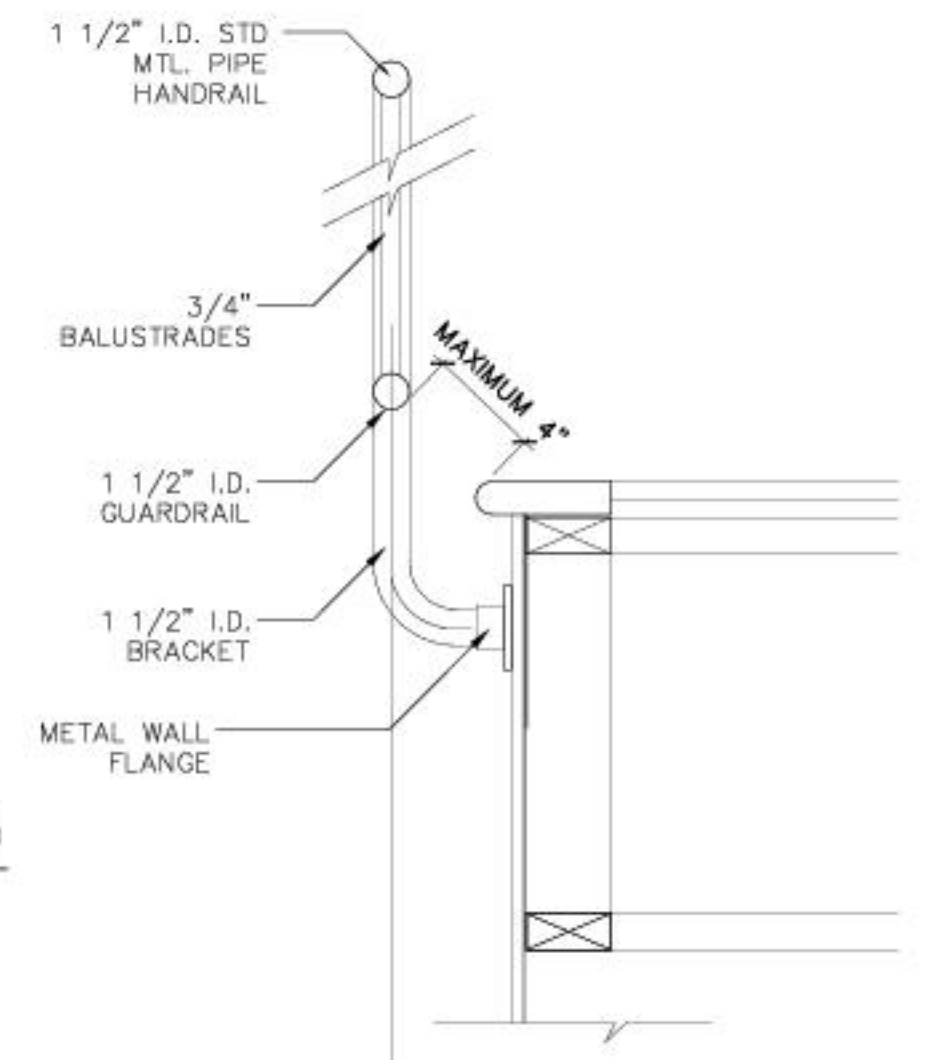


(N) RAIL DETAIL
1 1/2" = 1' - 0"

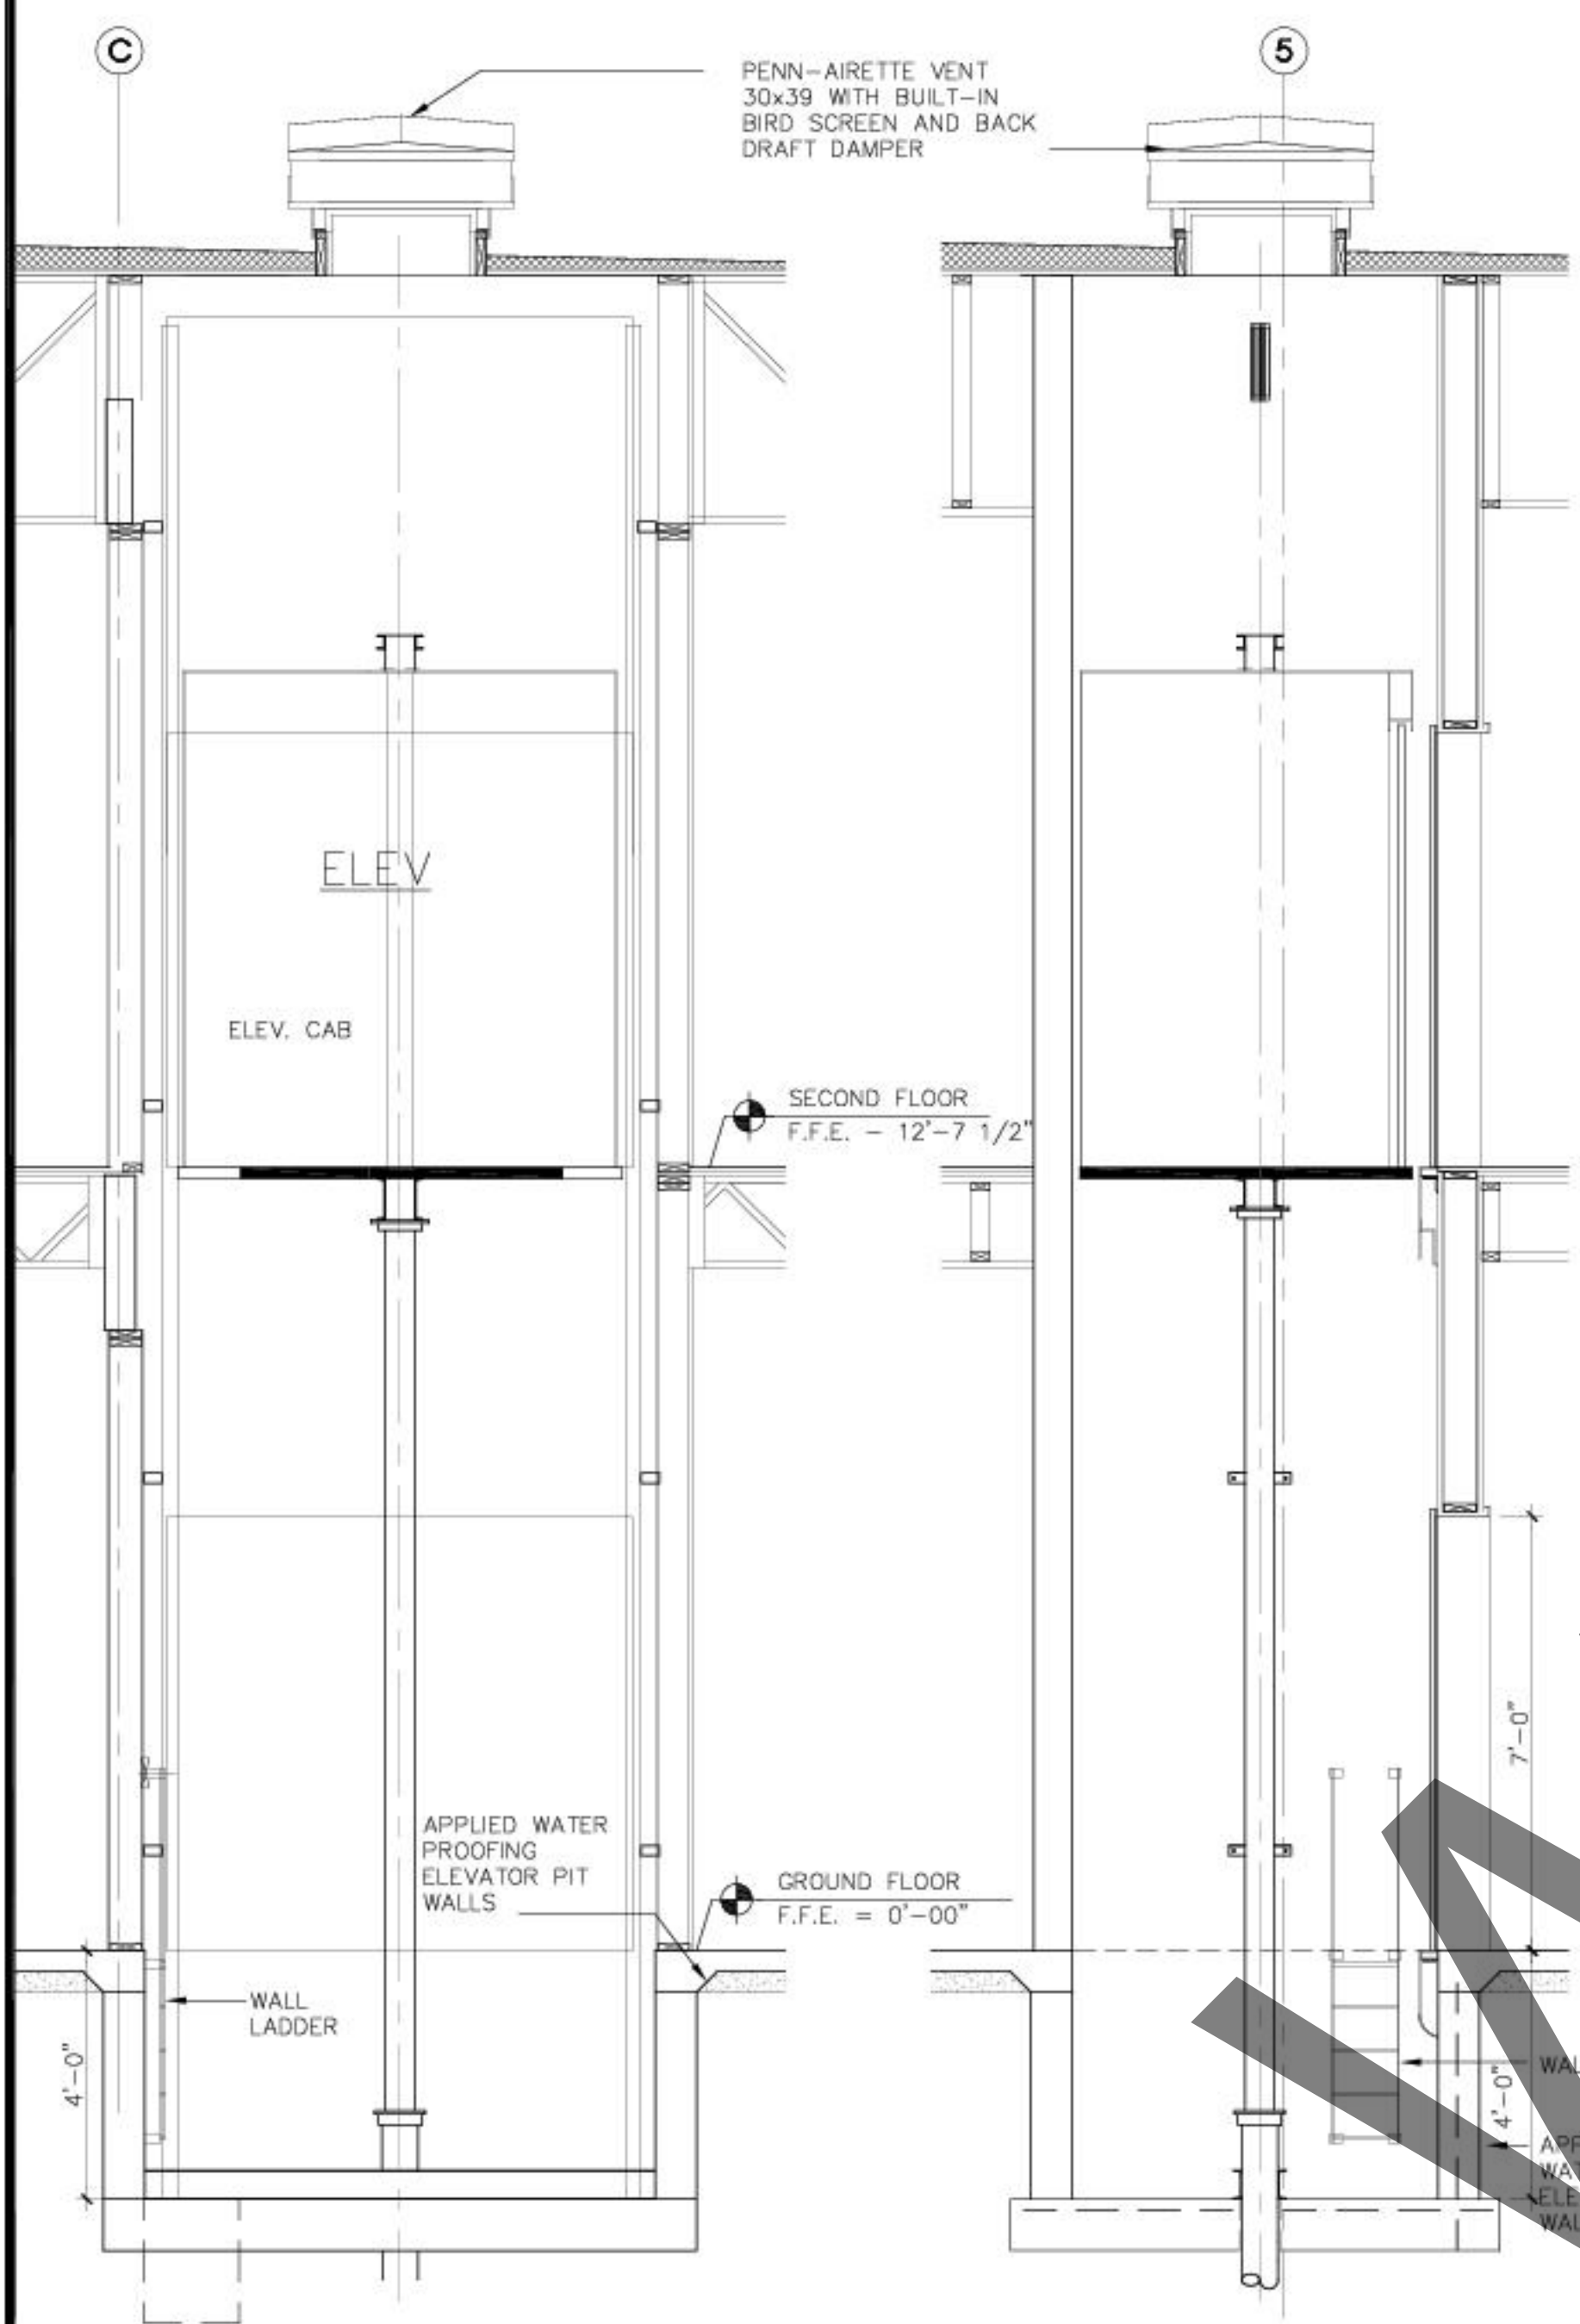

(F) TYP. ELEVATOR
TOWER SECTION
1" = 1' - 0"

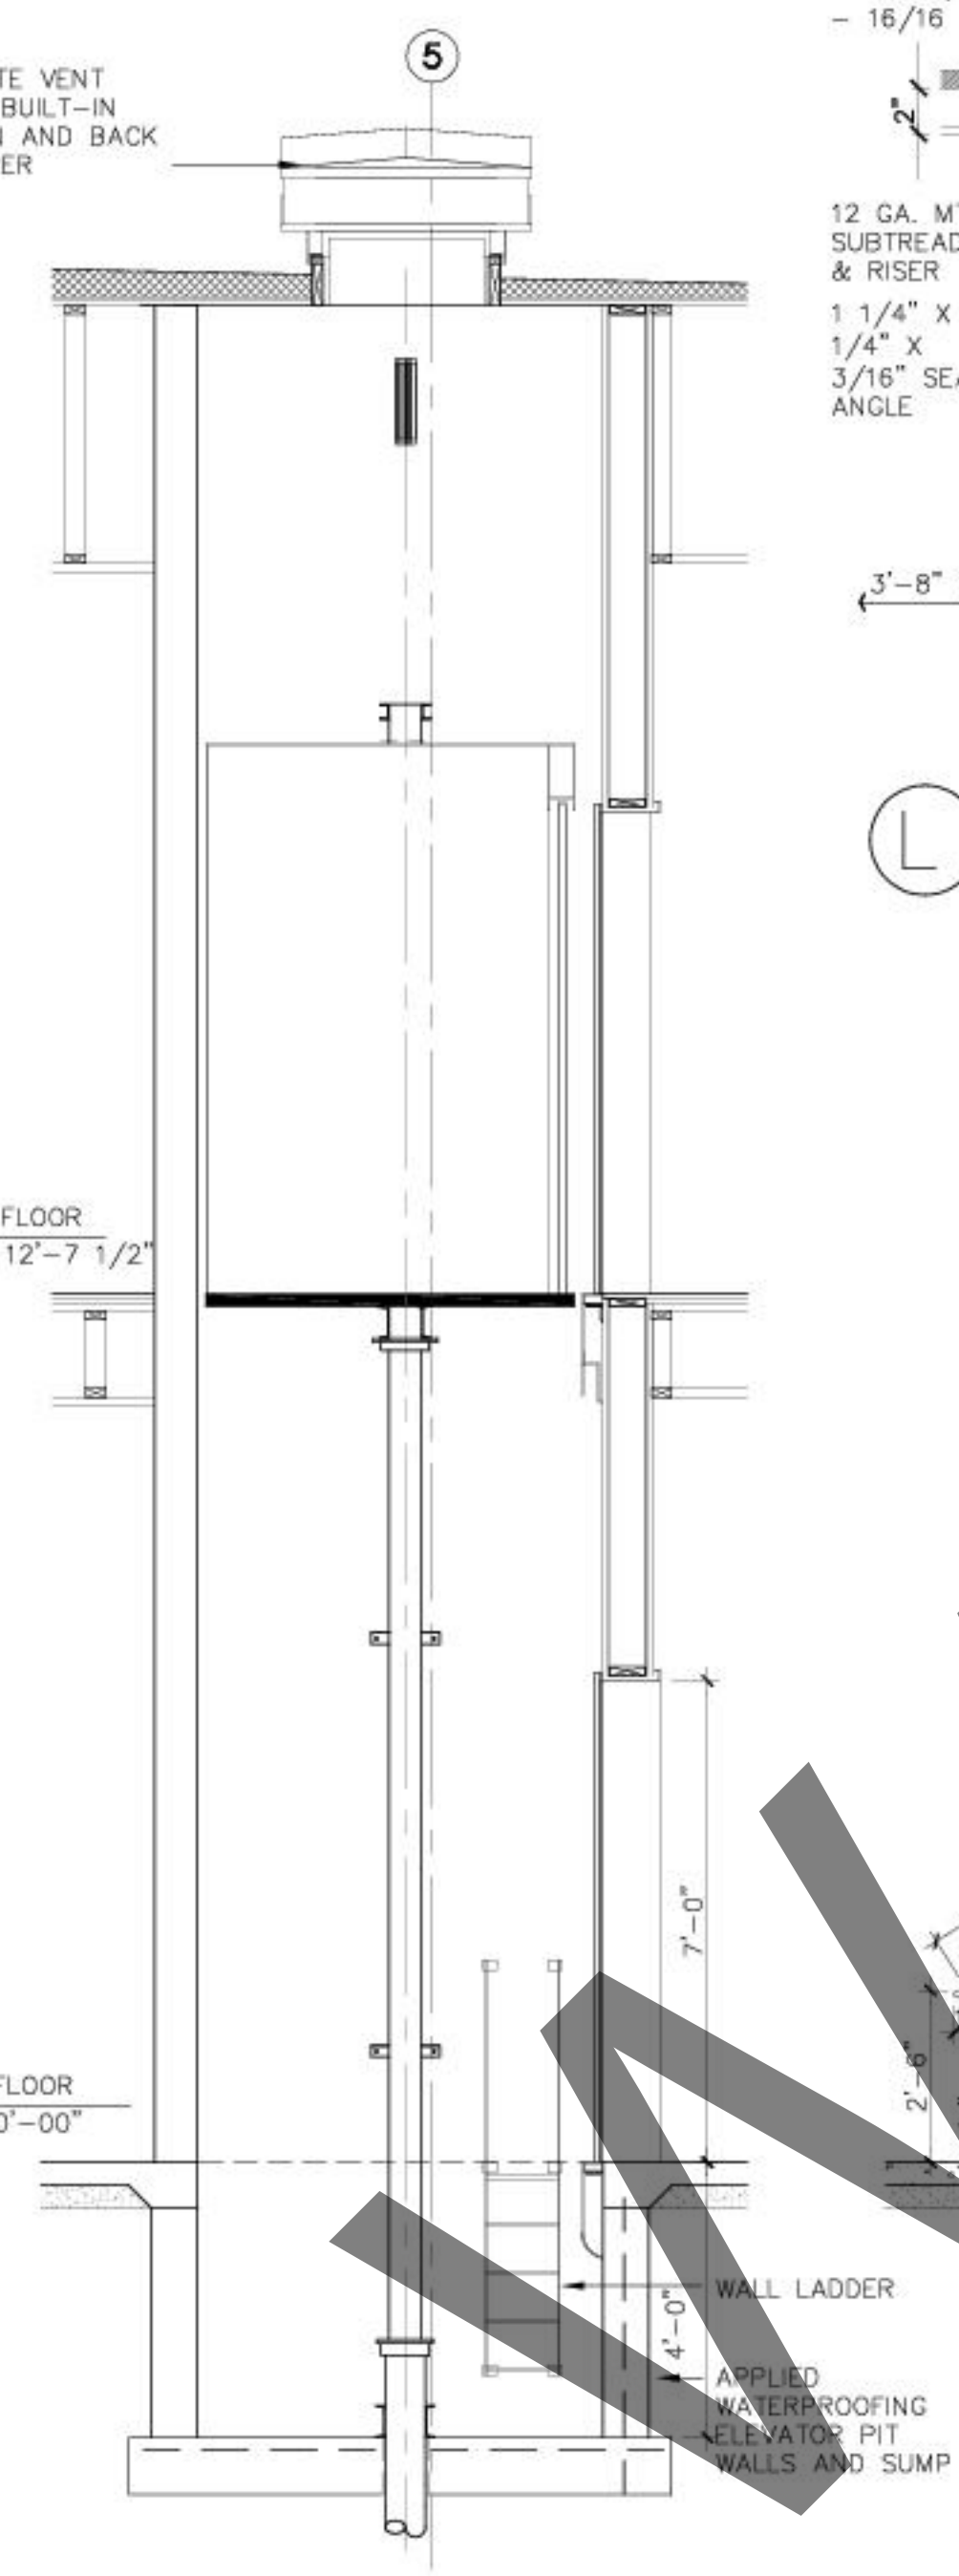


(G) TYP. ELEVATOR
TOWER SECTION
1" = 1' - 0"

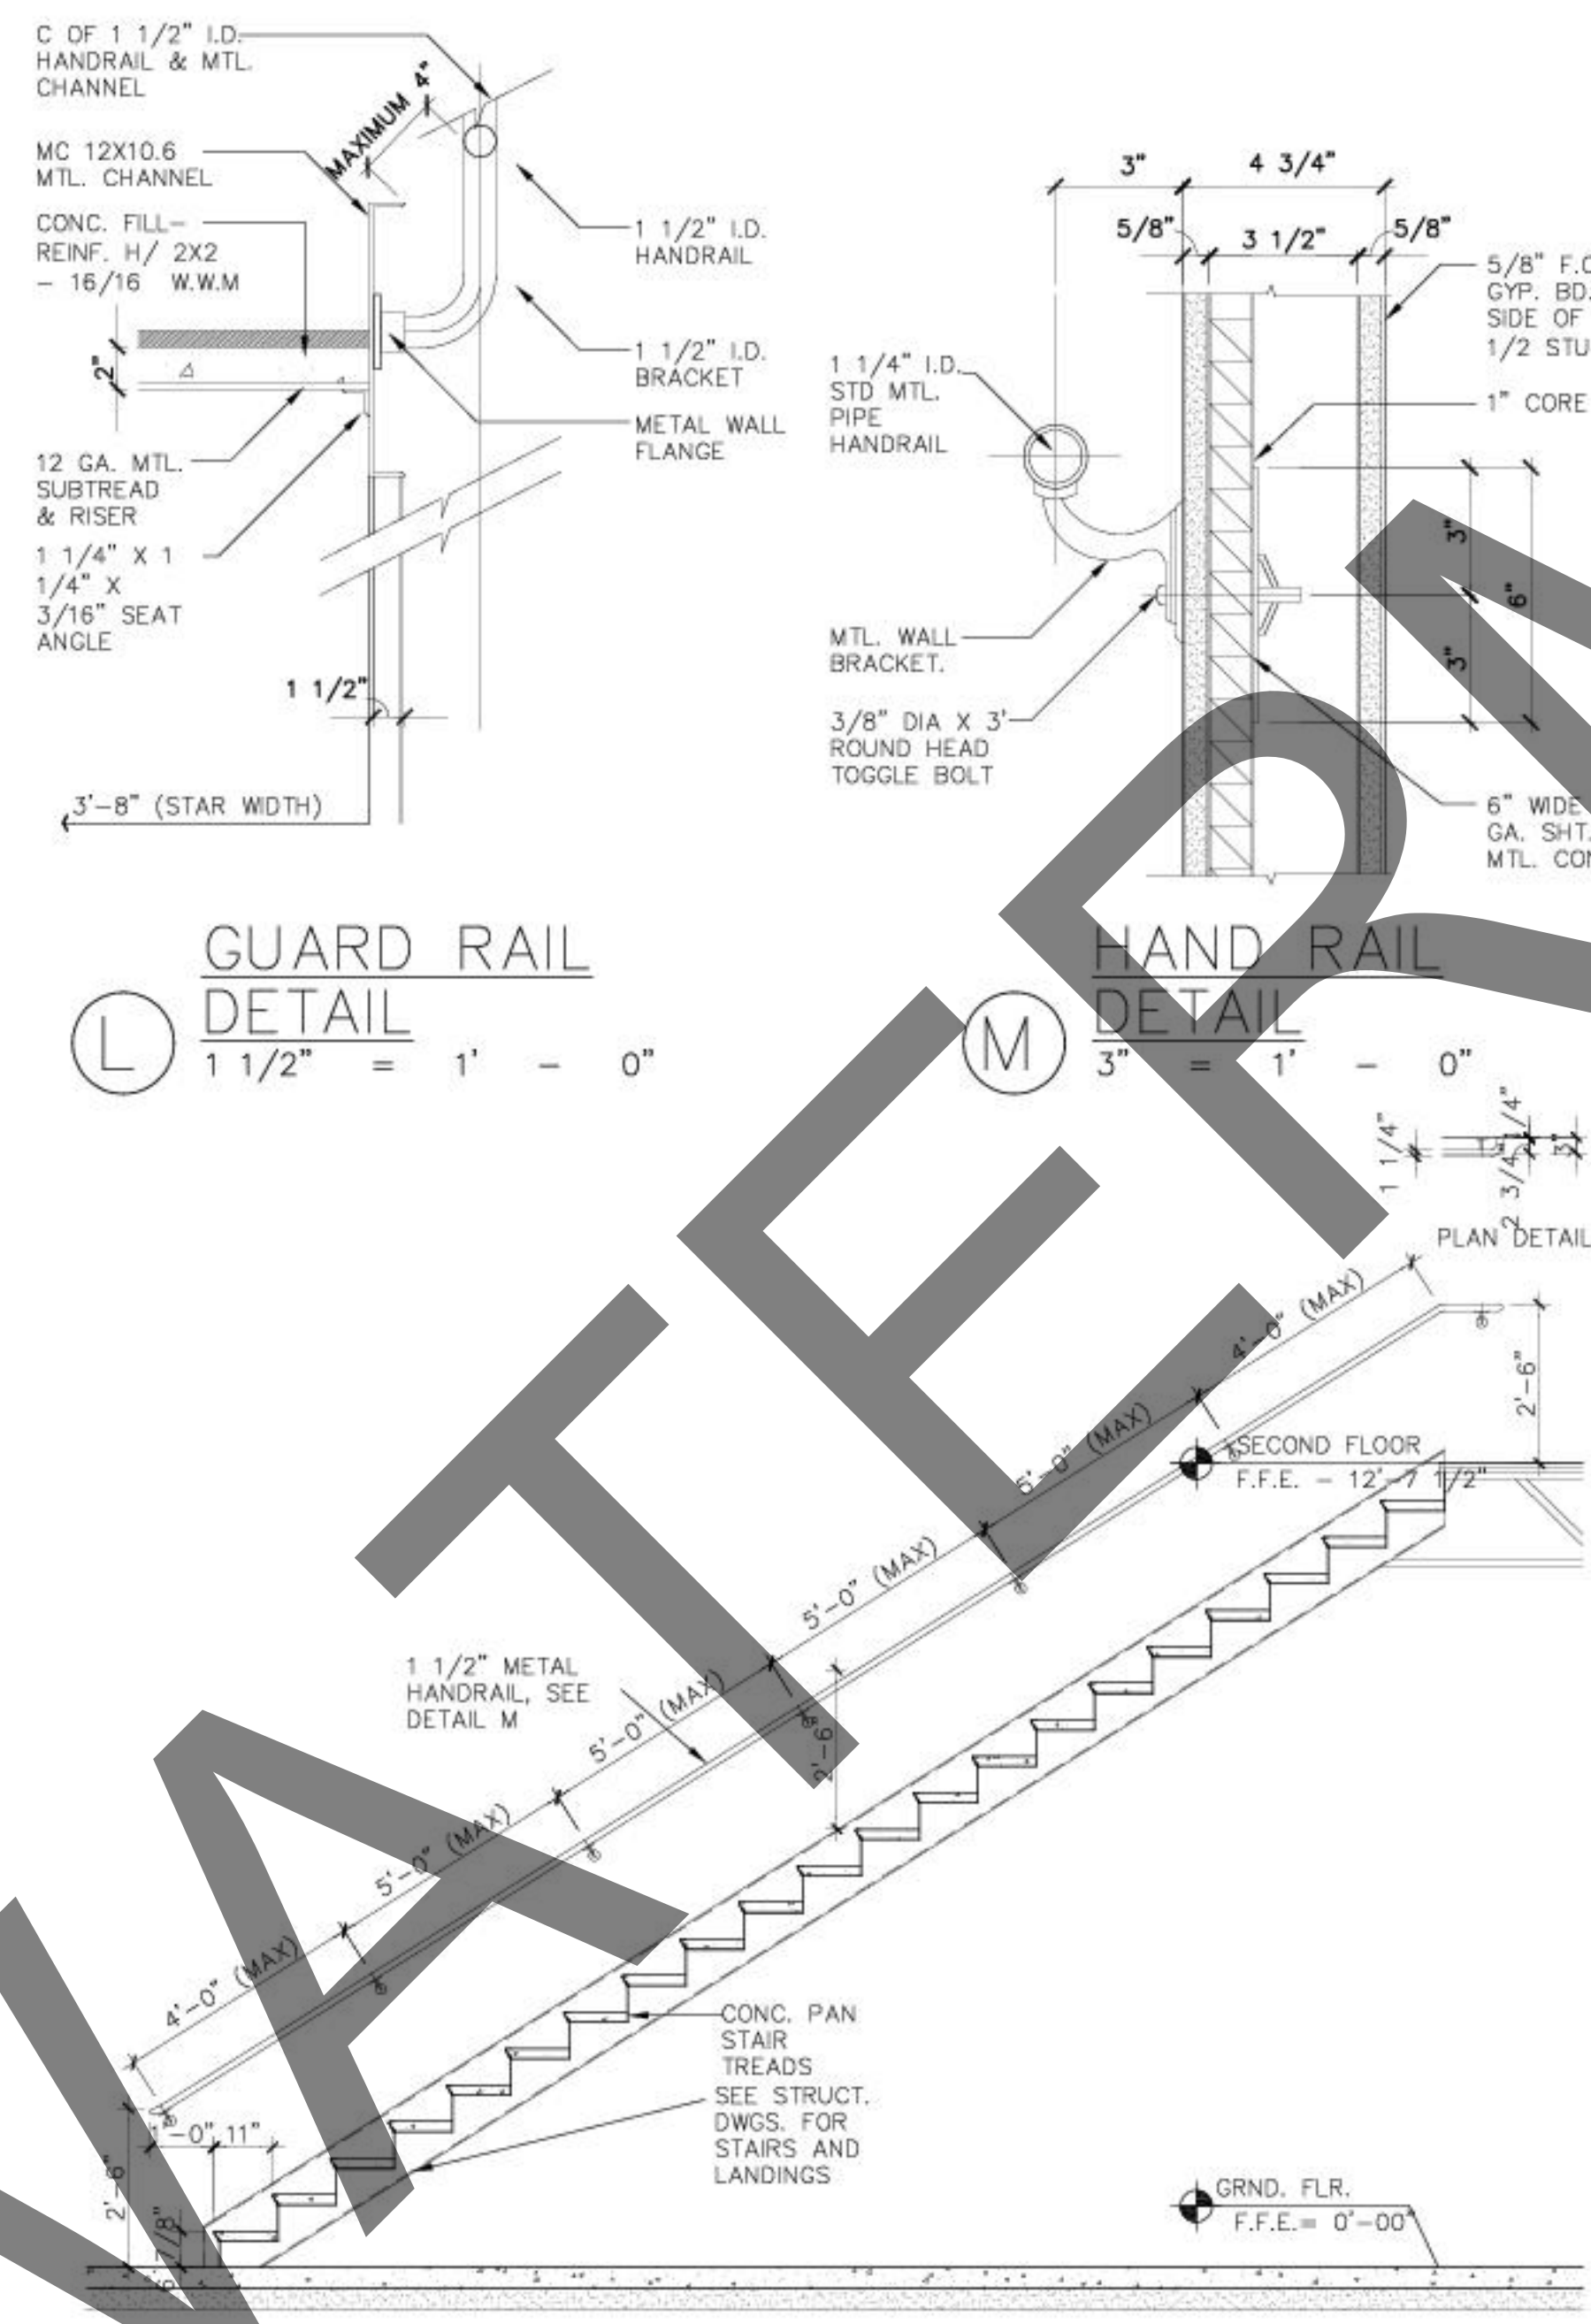


(L) GUARD RAIL
DETAIL
1 1/2" = 1' - 0"

(M) HAND RAIL
DETAIL
3" = 1' - 0"

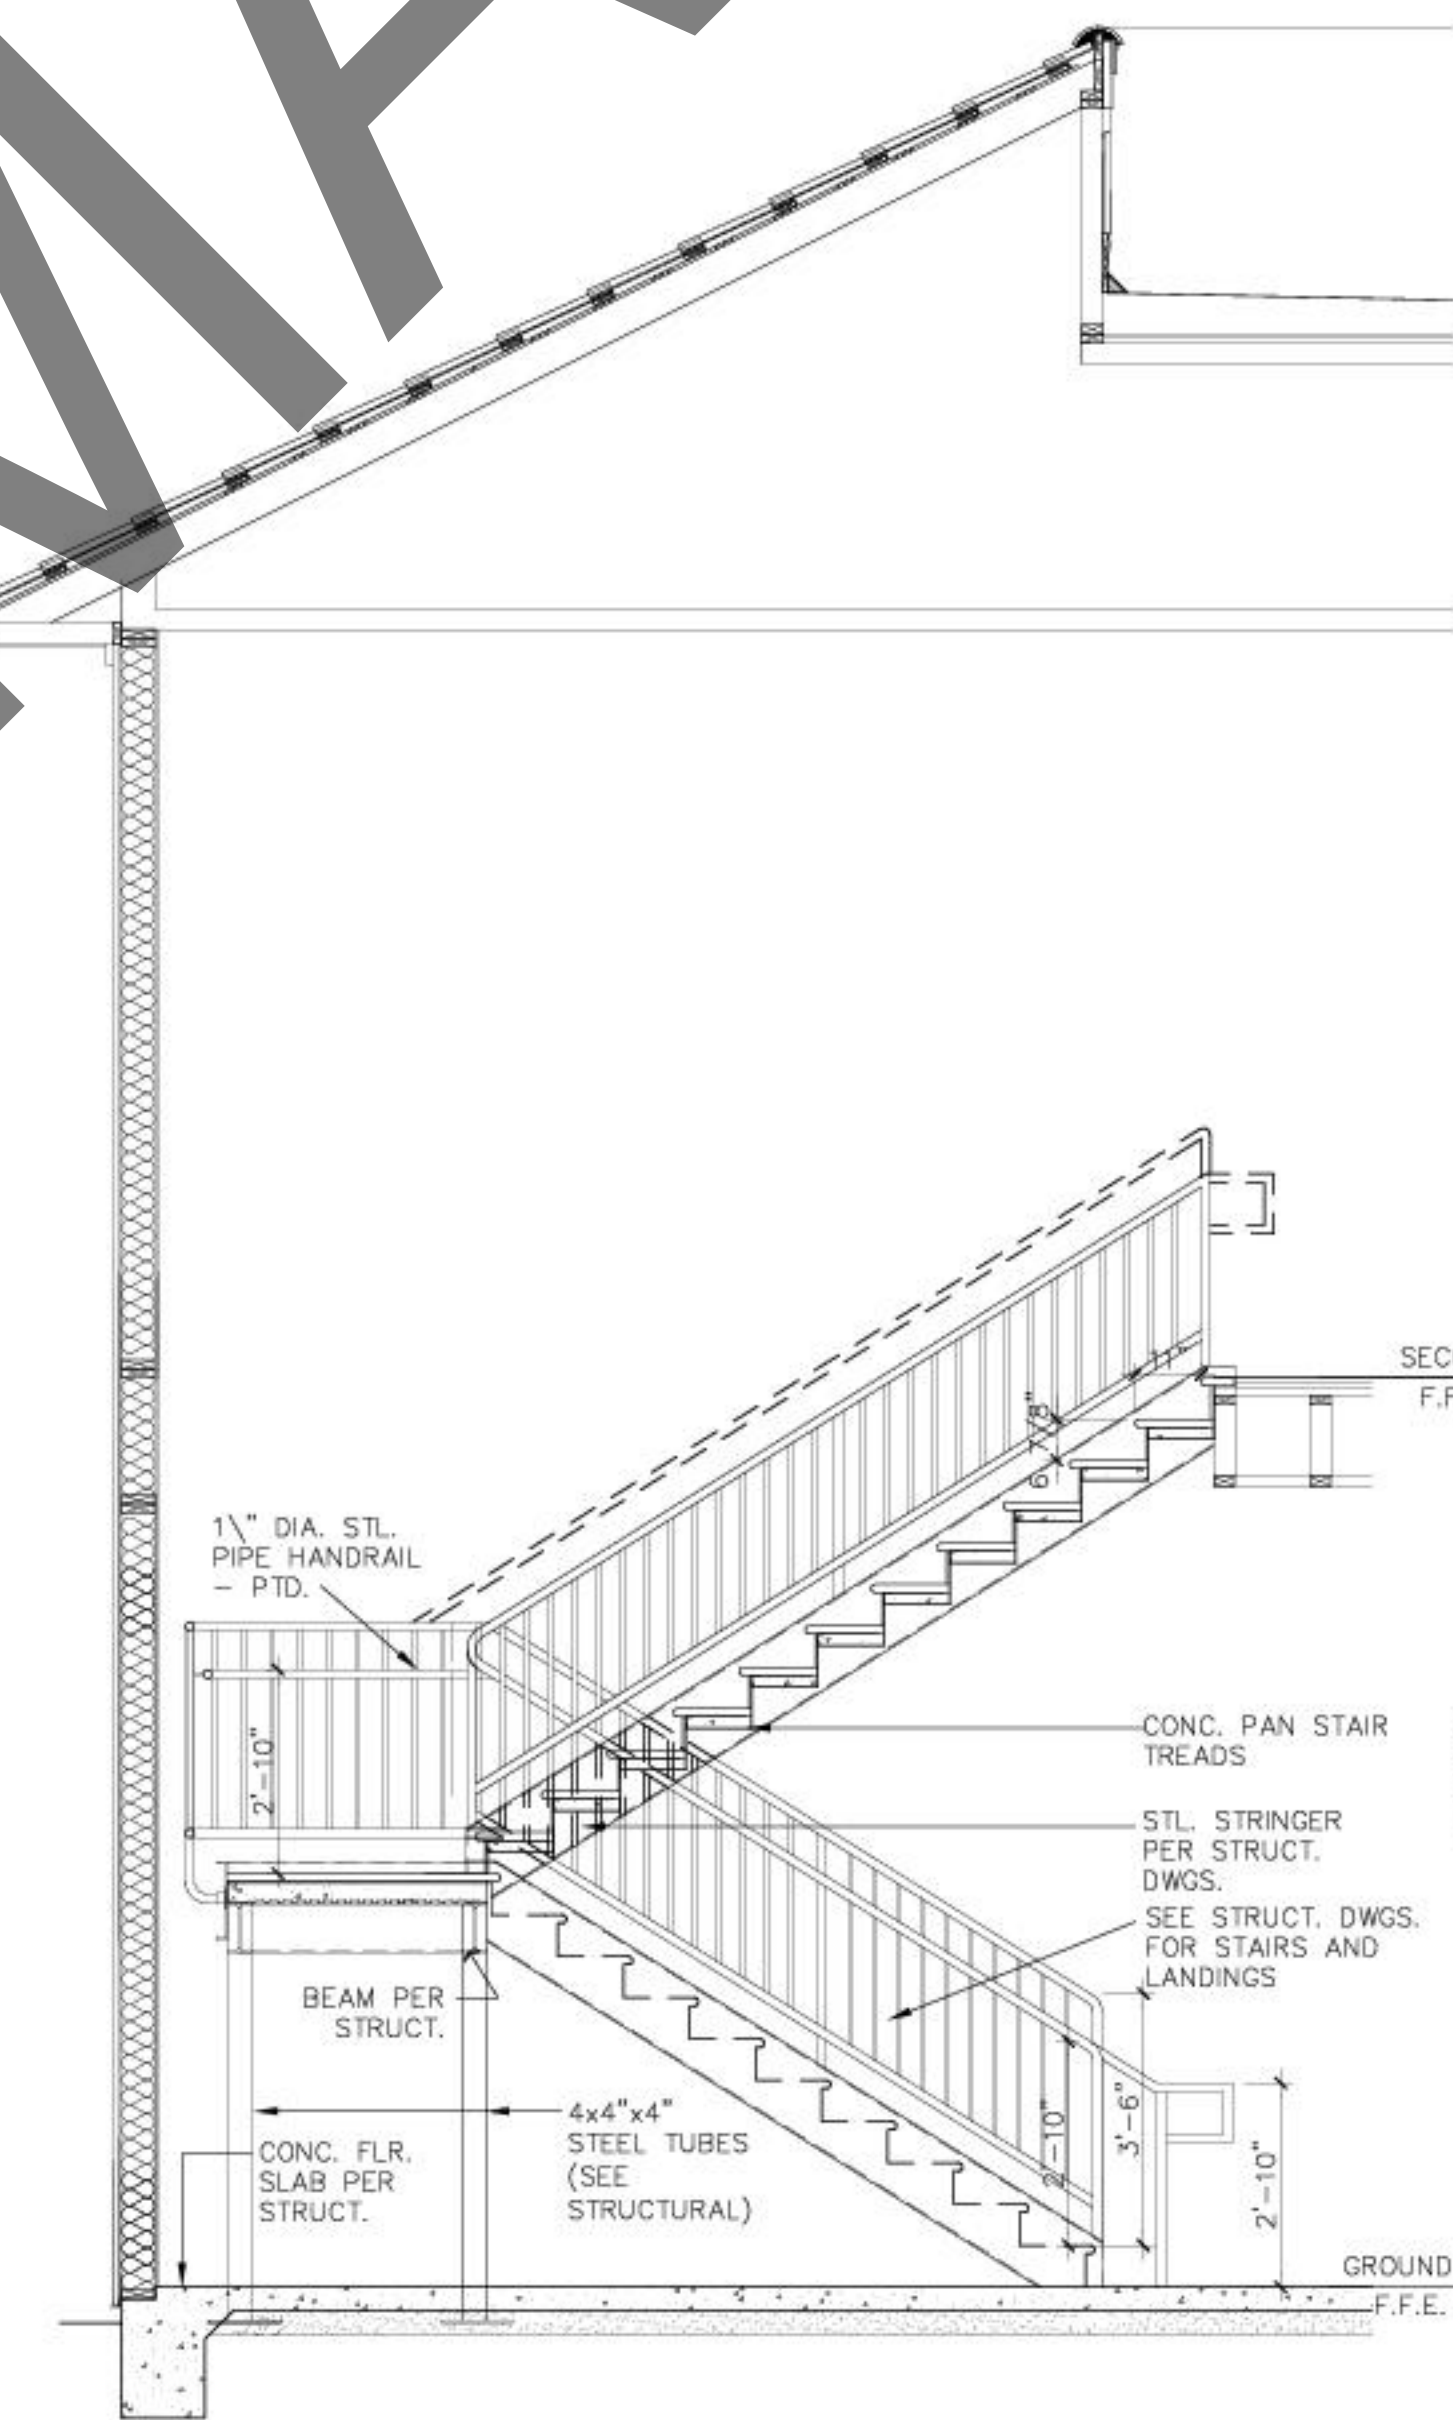

(J) STAIR SECTION
1" = 1' - 0"

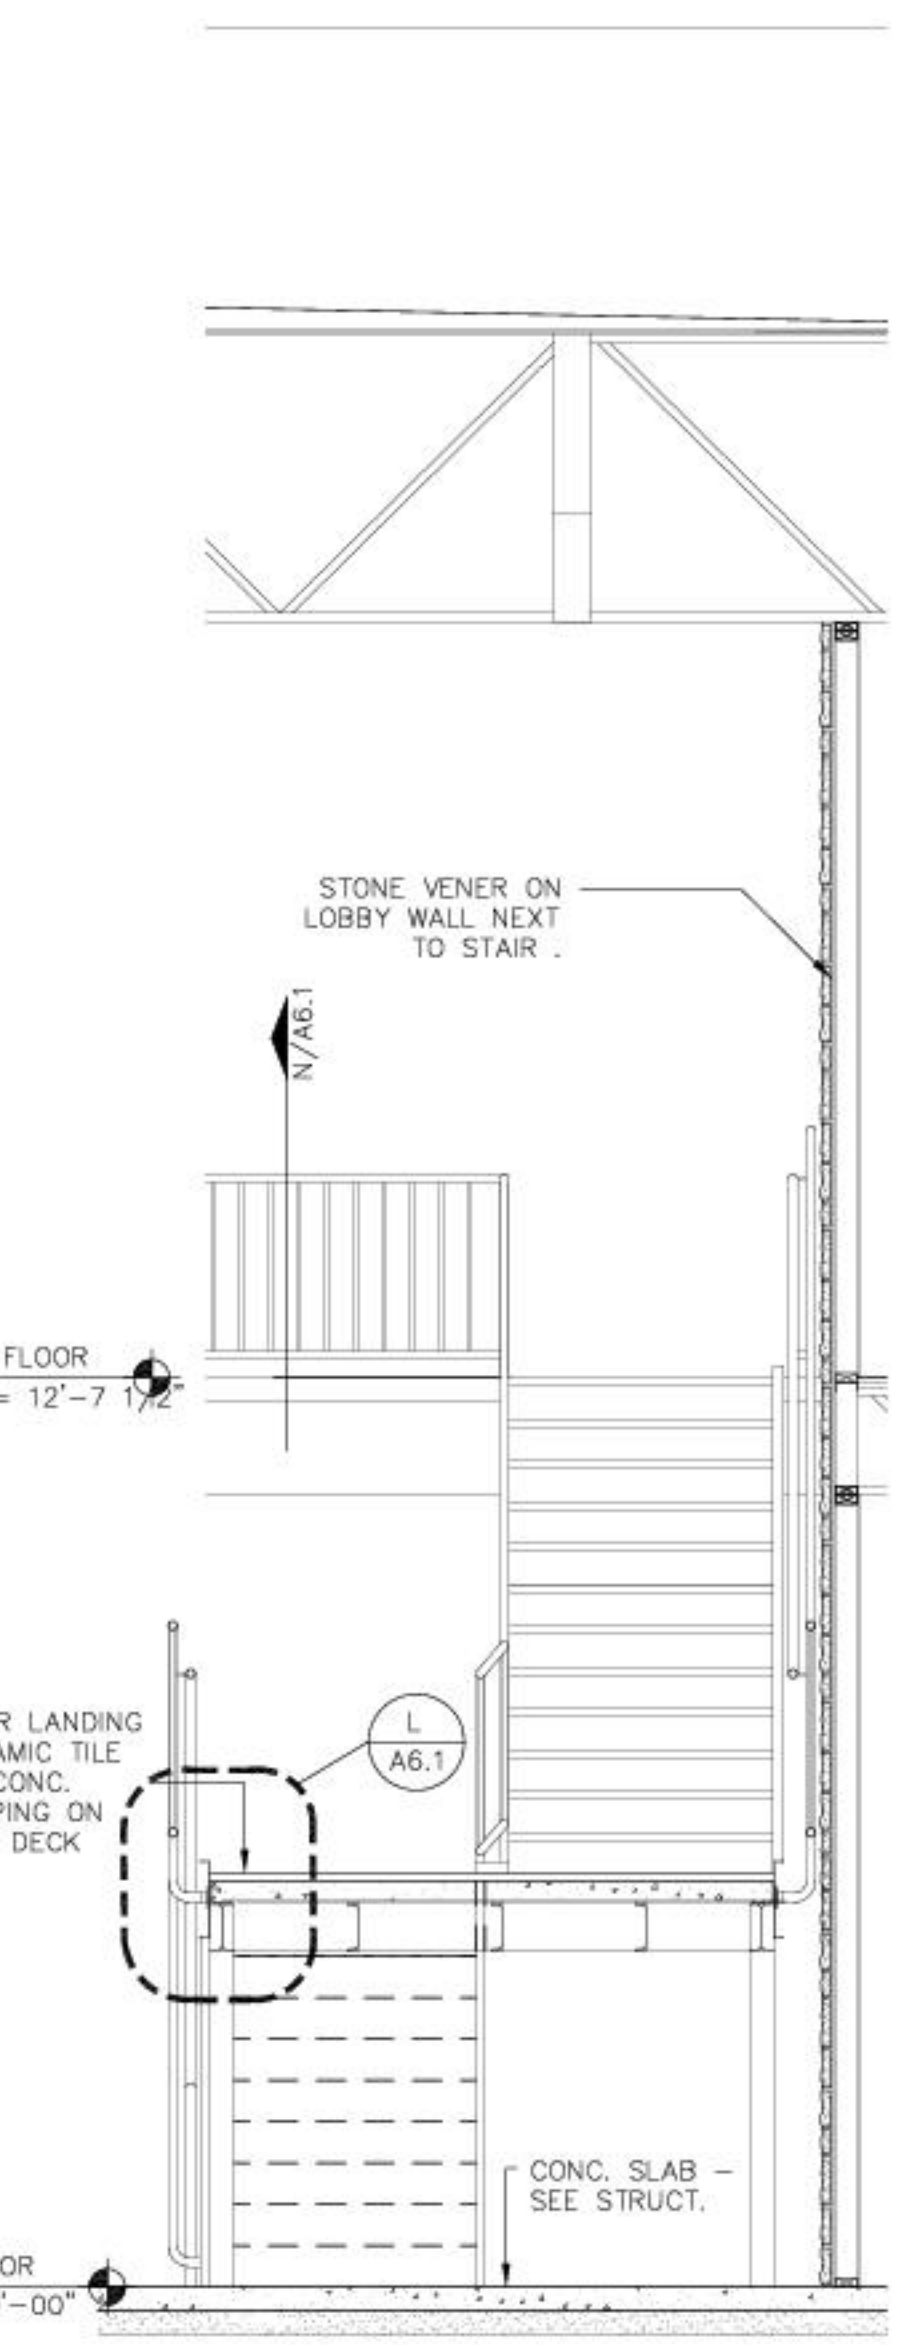

(K) STAIR SECTION
1" = 1' - 0"