


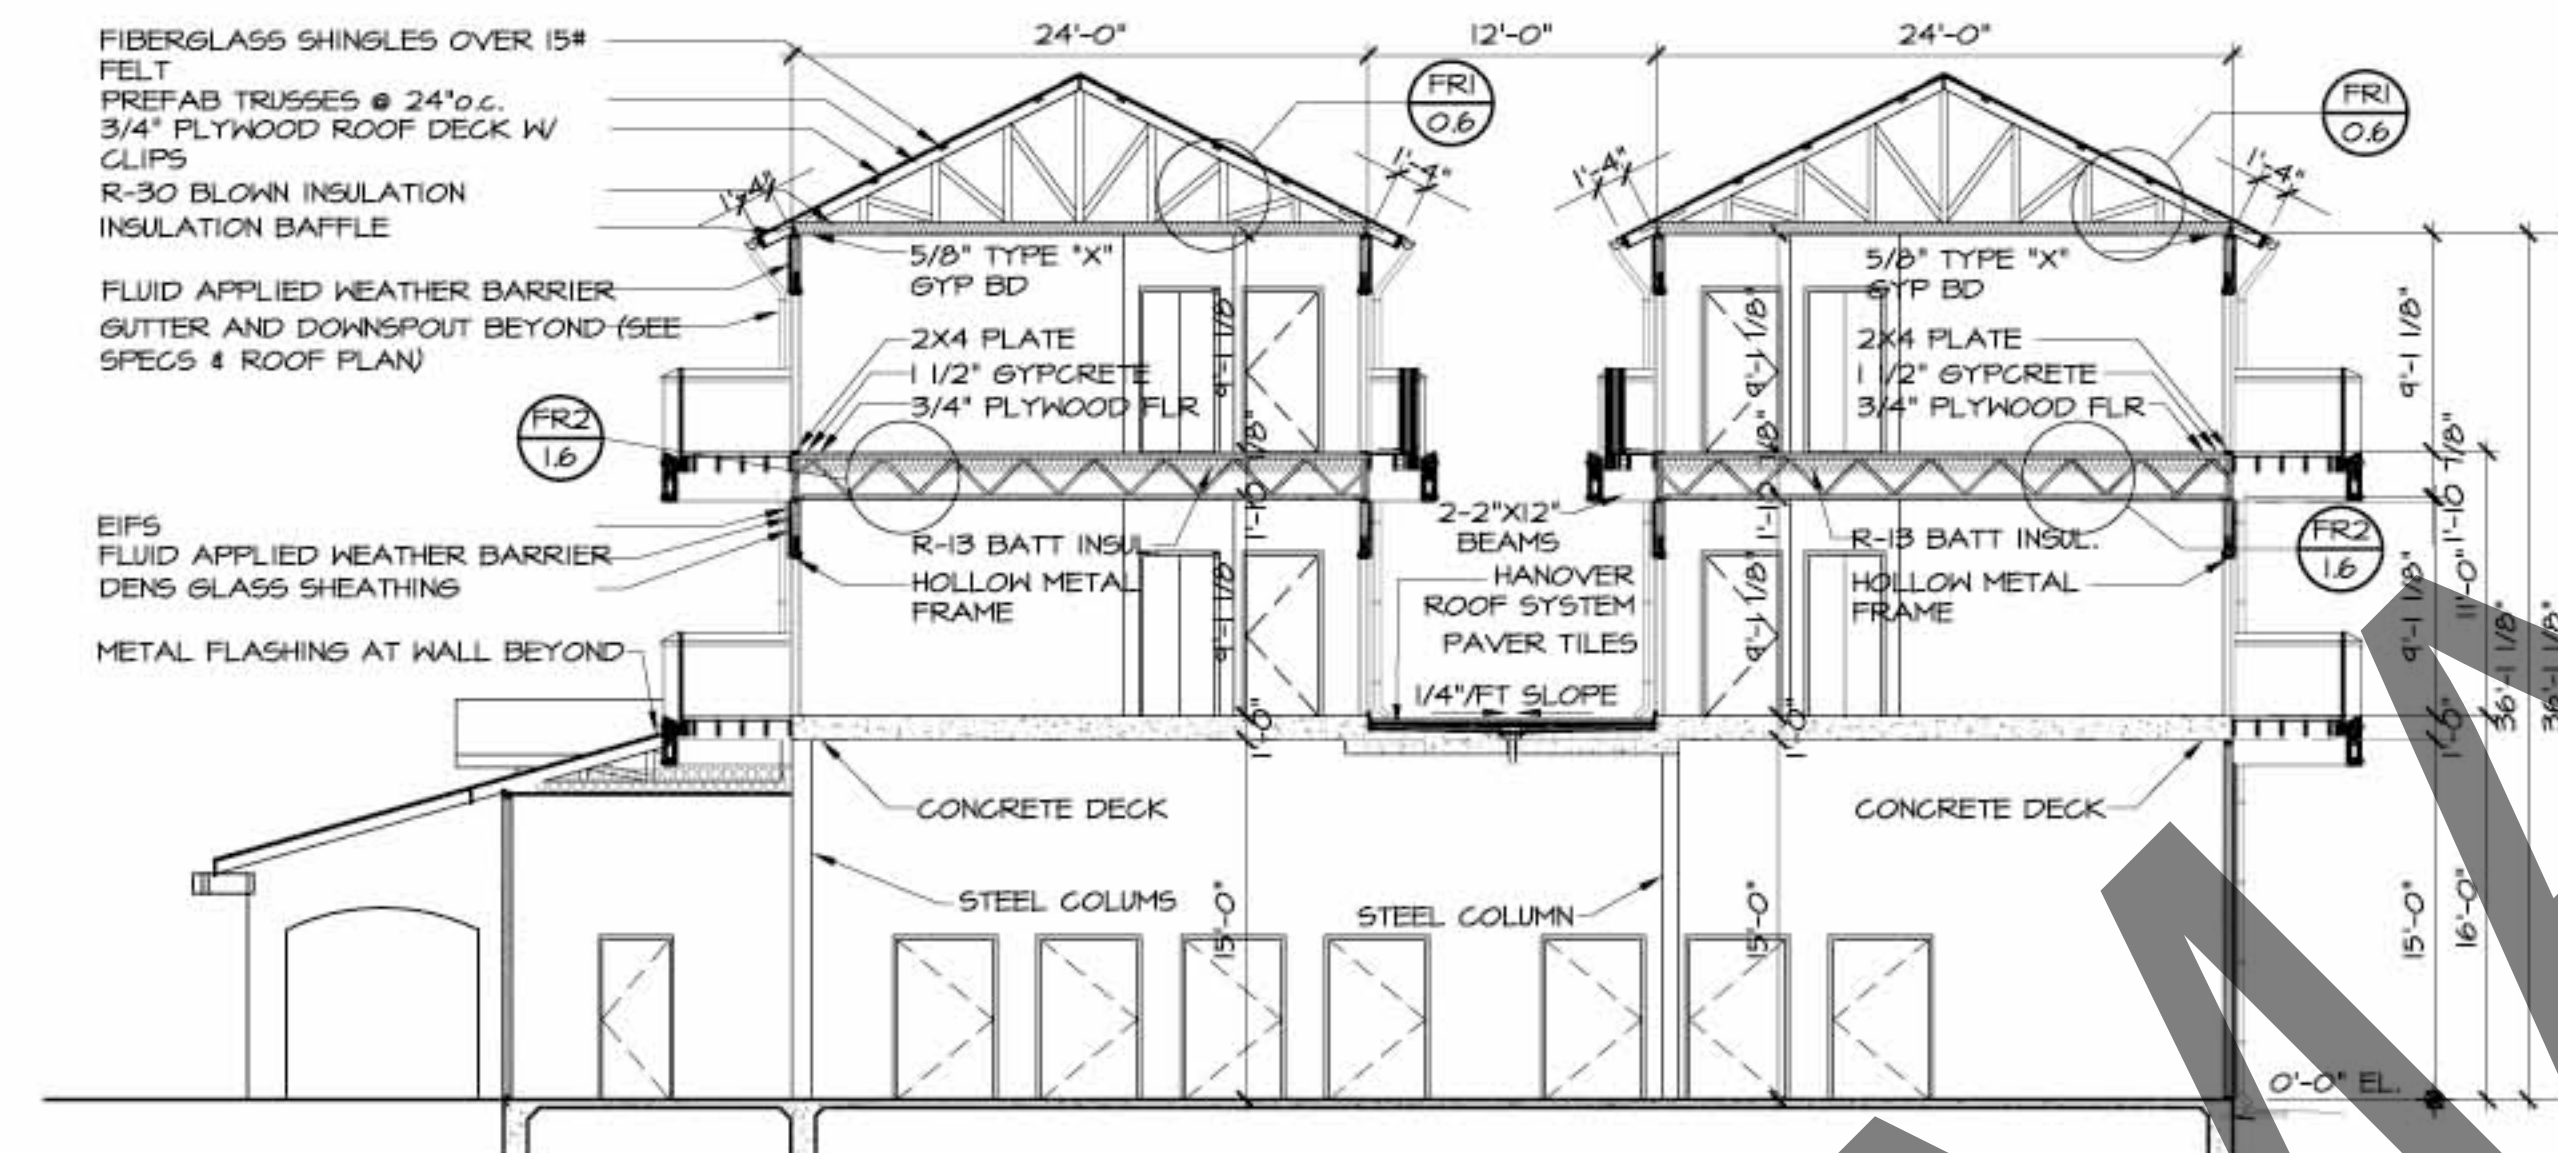

2.4 LAKESIDE WEST BUILDING SECTION
SCALE: 1/8" = 1'-0"



0.4 LAKESIDE WEST BUILDING SECTION
SCALE: 1/8" = 1'-0"

REVISIONS		DATE	JULY 2007
NO.	DATE	PROJ. NO.	0644
		SHEET	A4.1.1LW
		OF	SHEETS