




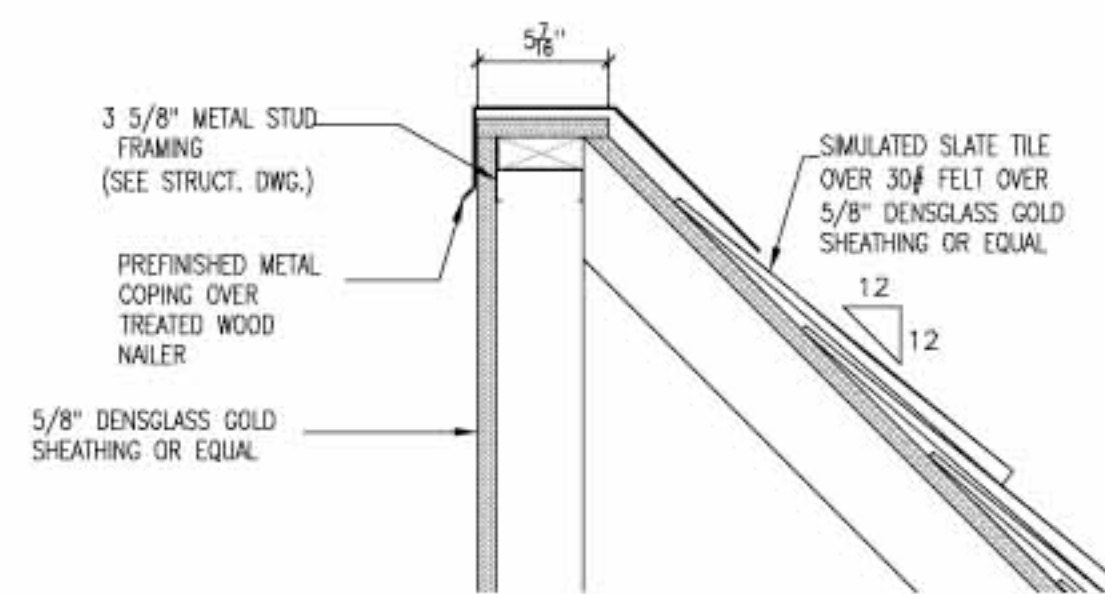


01 SECTION DETAIL  
SCALE: 1 1/2" = 1'-0"

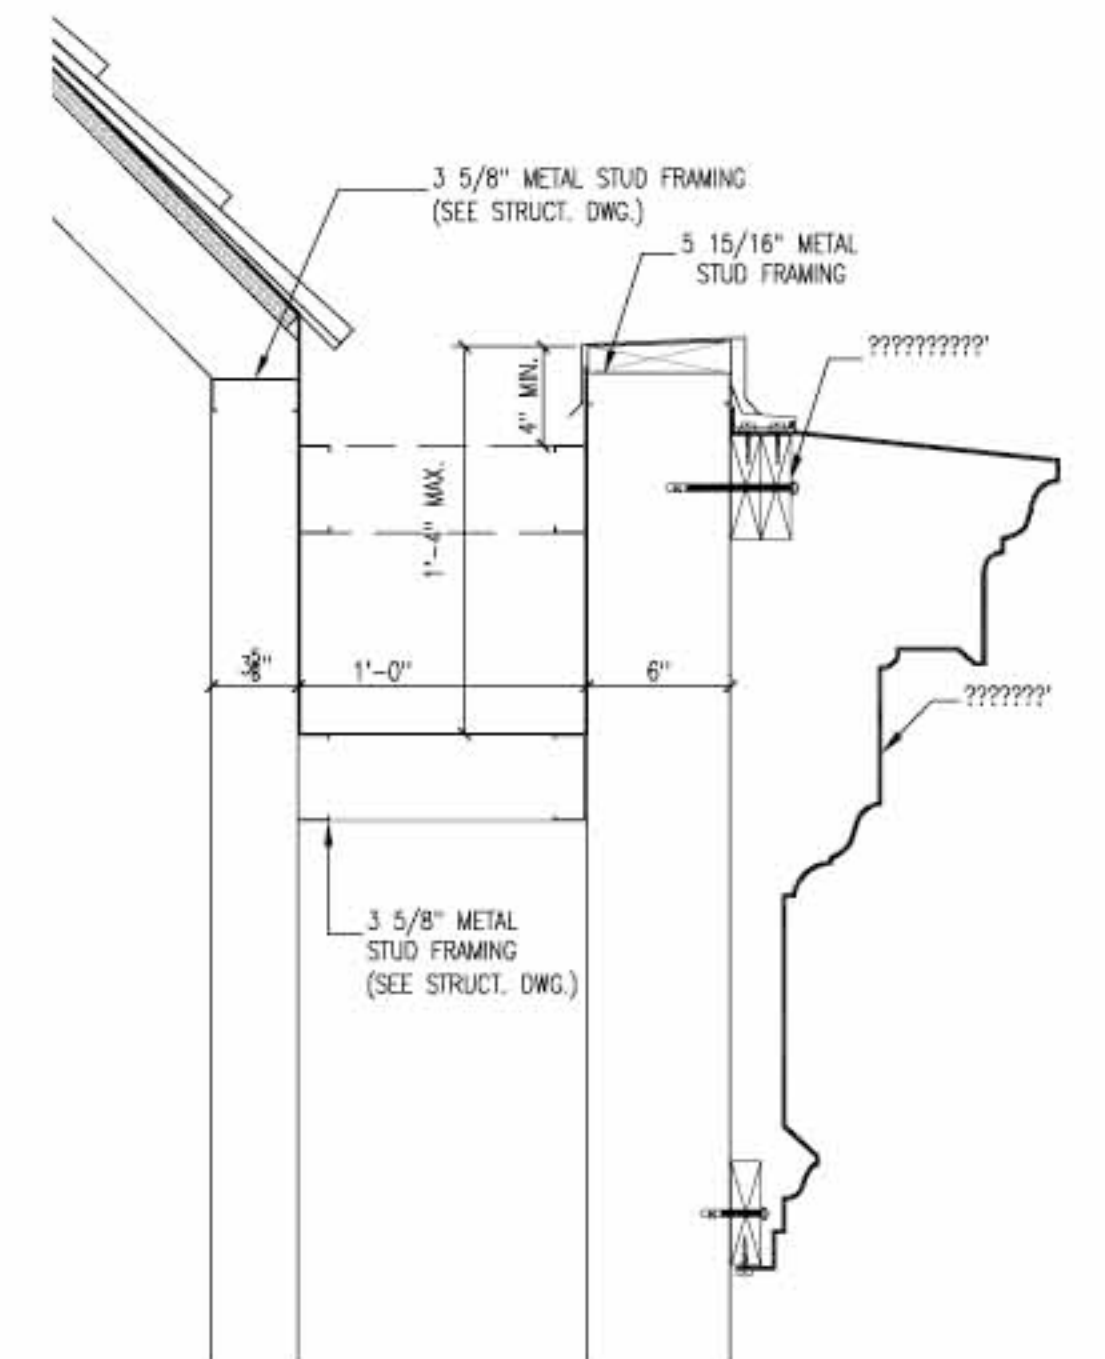


06 SECTION DETAIL  
SCALE: 1 1/2" = 1'-0"

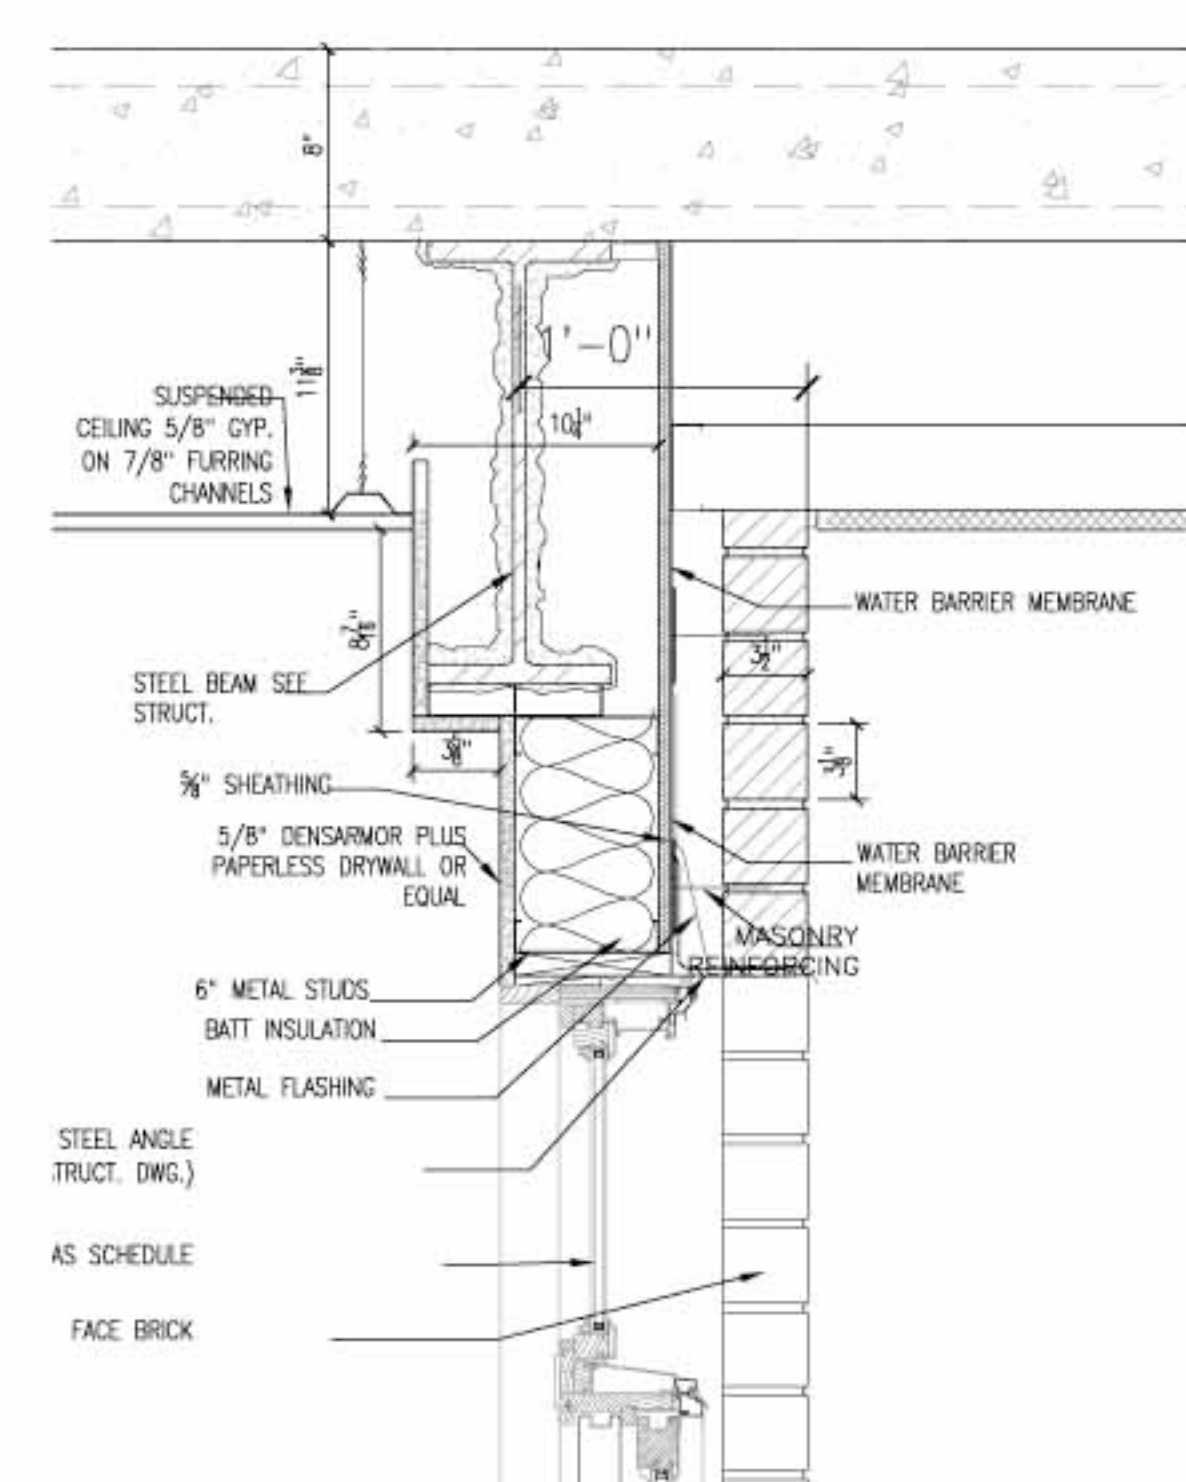


11 SECTION DETAIL  
SCALE: 1 1/2" = 1'-0"

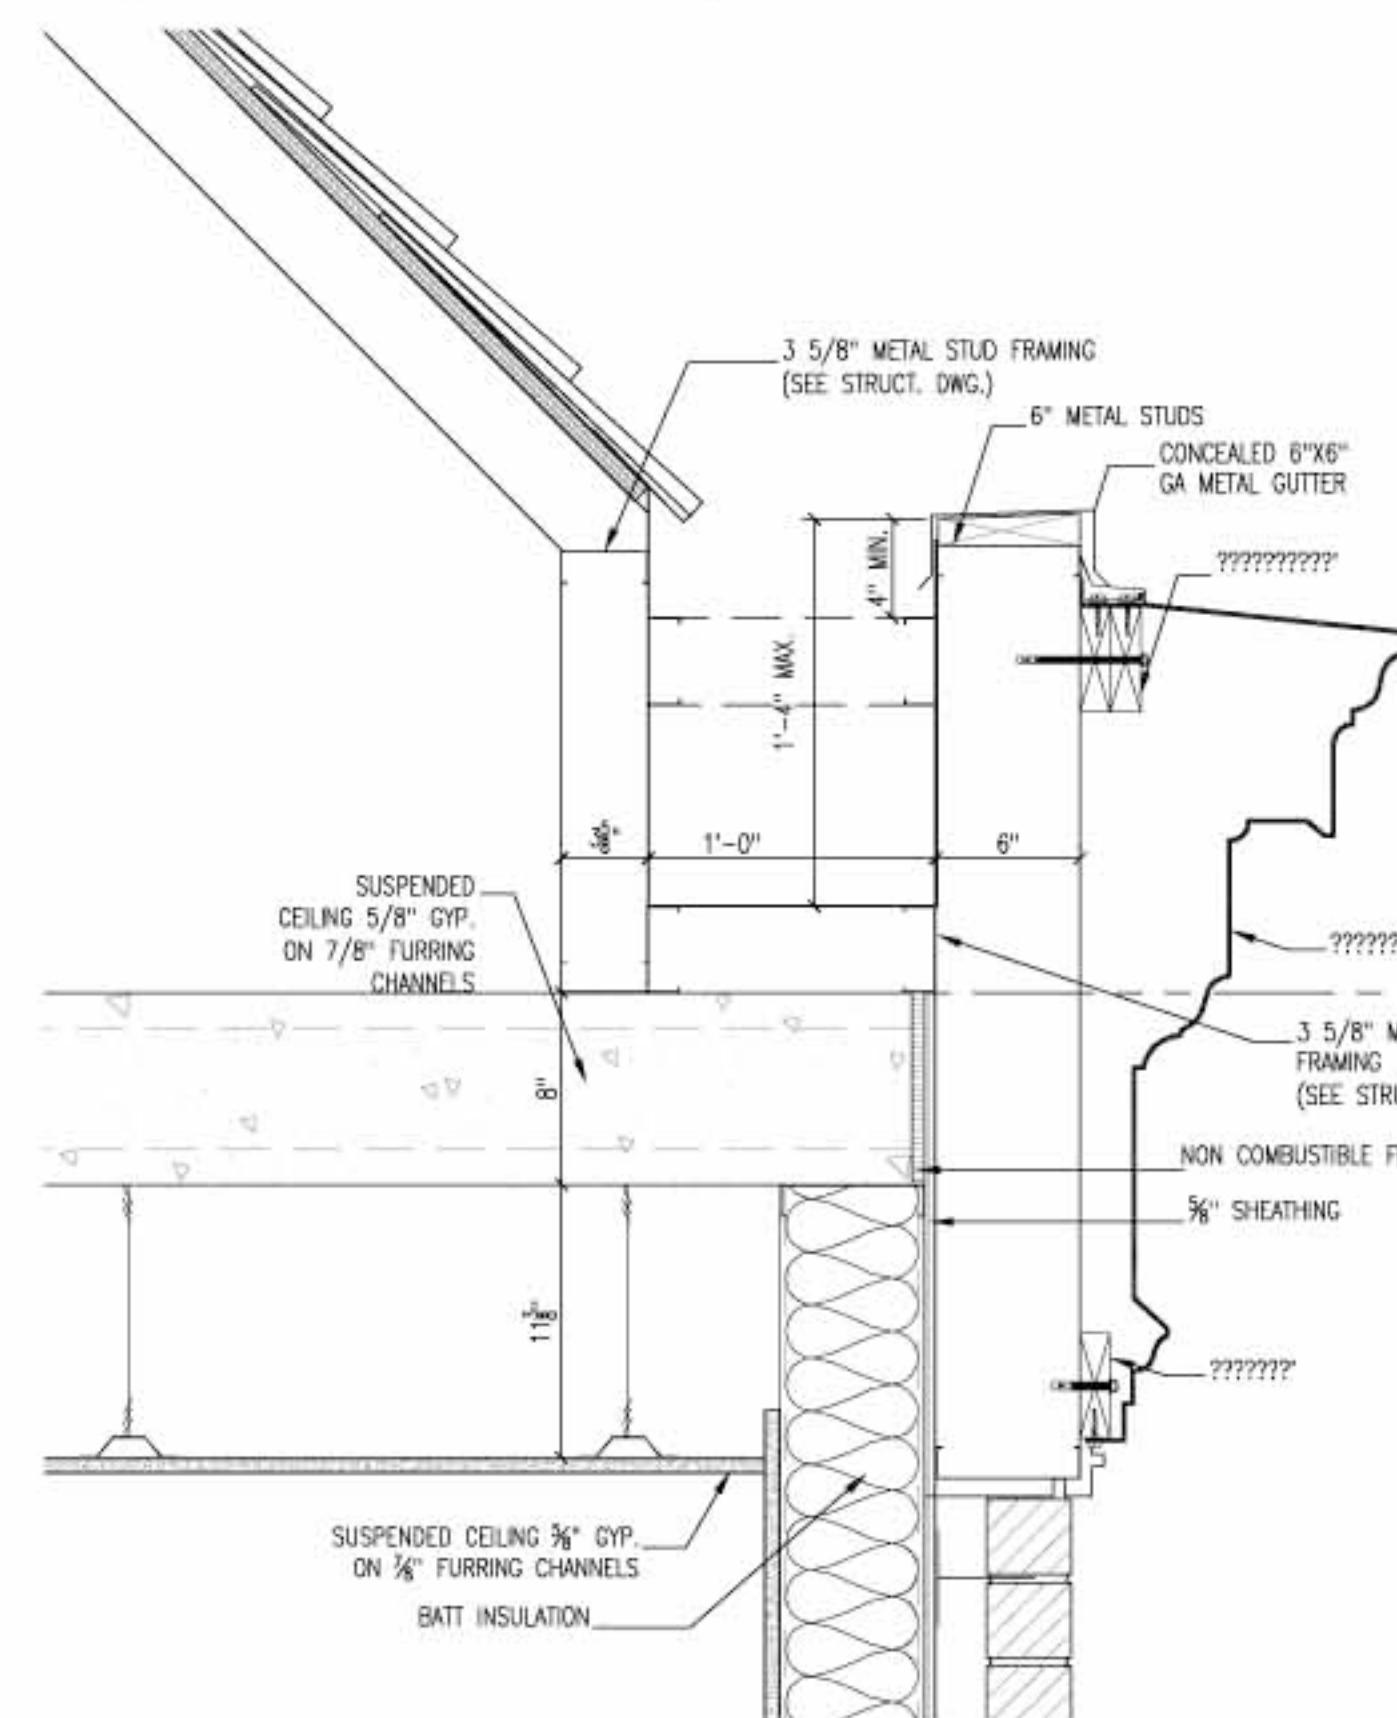


02 SECTION DETAIL  
SCALE: 1 1/2" = 1'-0"

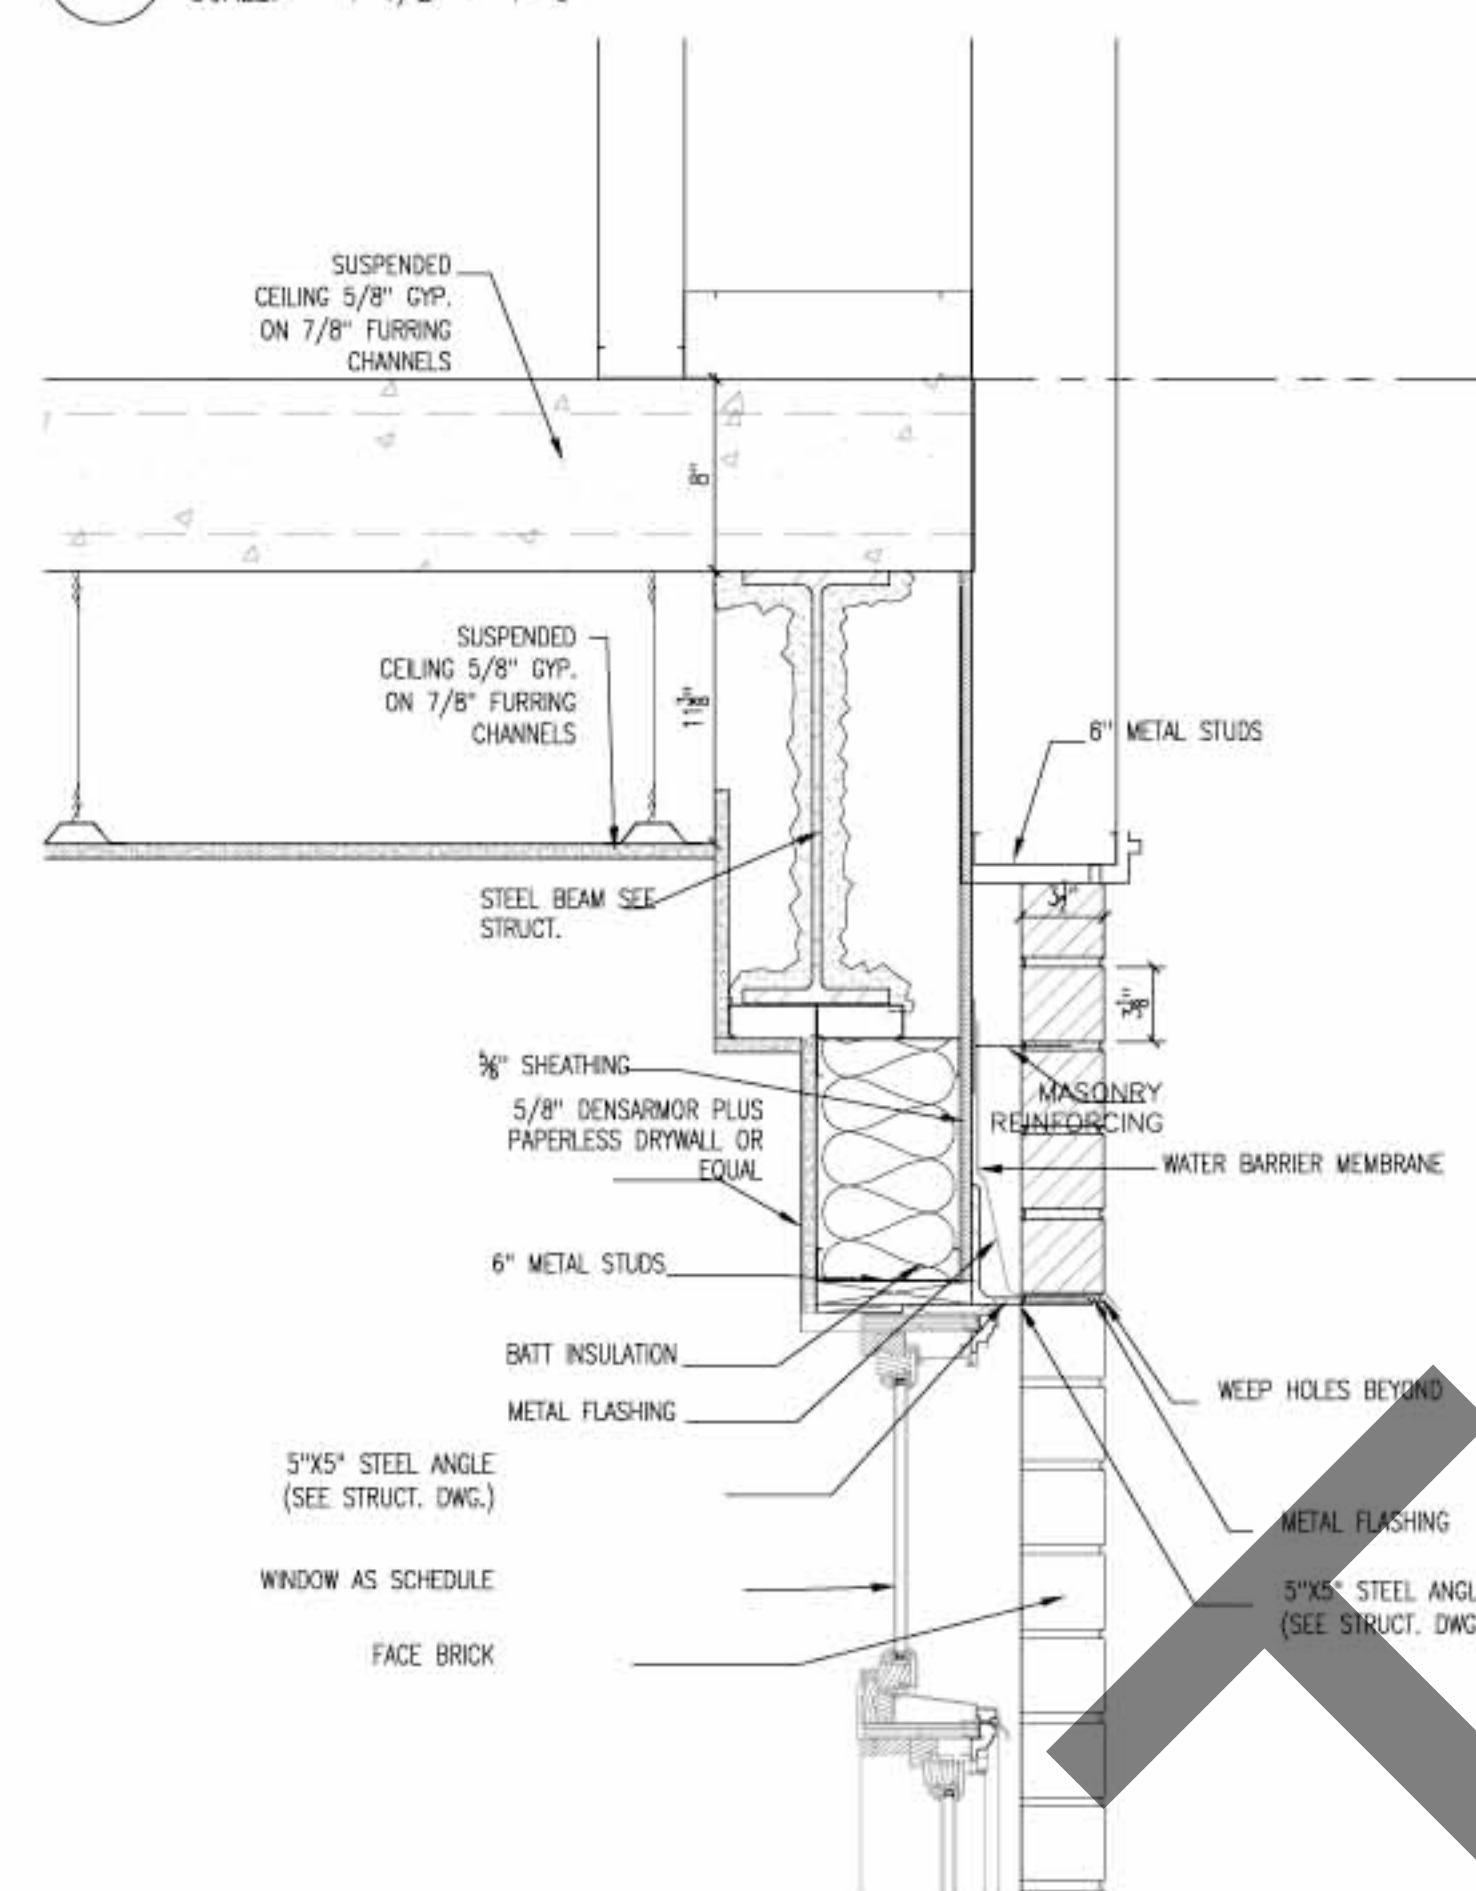


07 SECTION DETAIL  
SCALE: 1 1/2" = 1'-0"

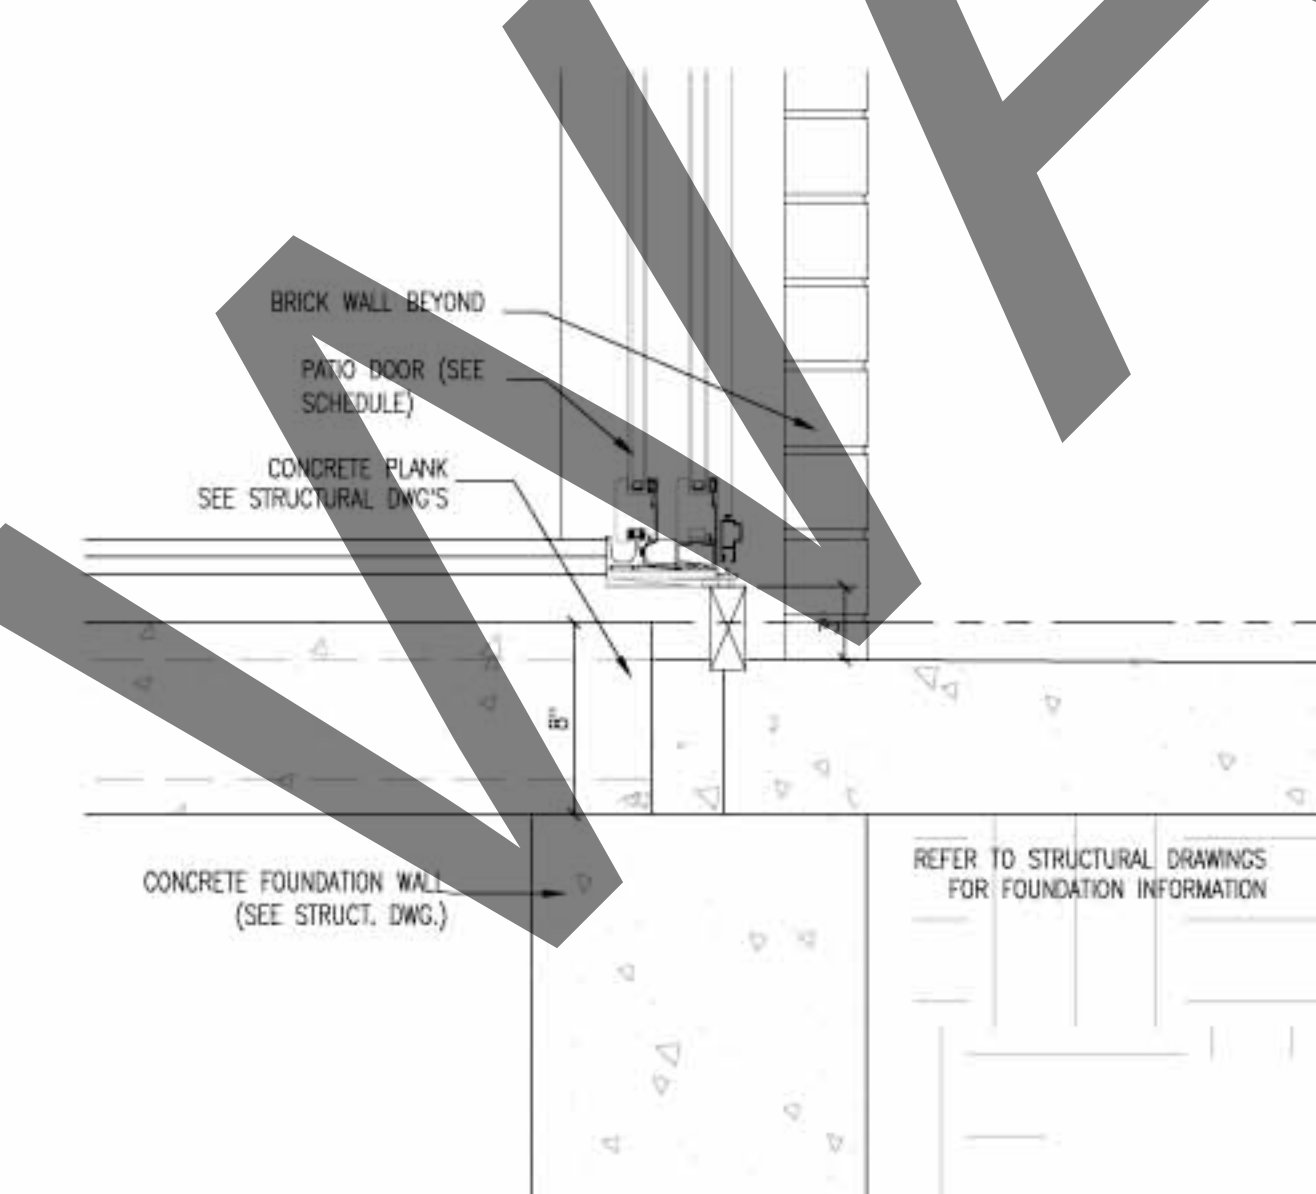


12 SECTION DETAIL  
SCALE: 1 1/2" = 1'-0"

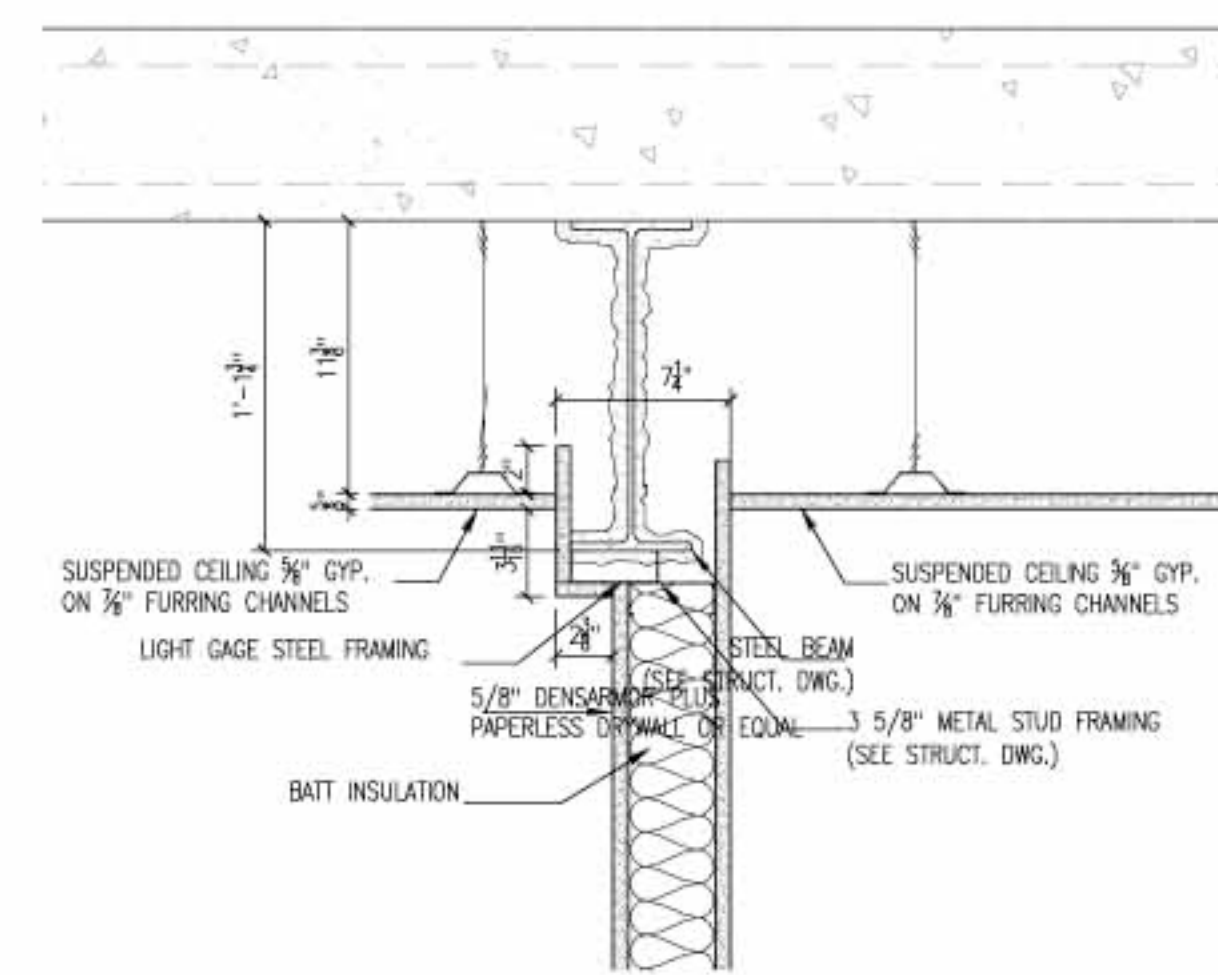


03 SECTION DETAIL  
SCALE: 1 1/2" = 1'-0"

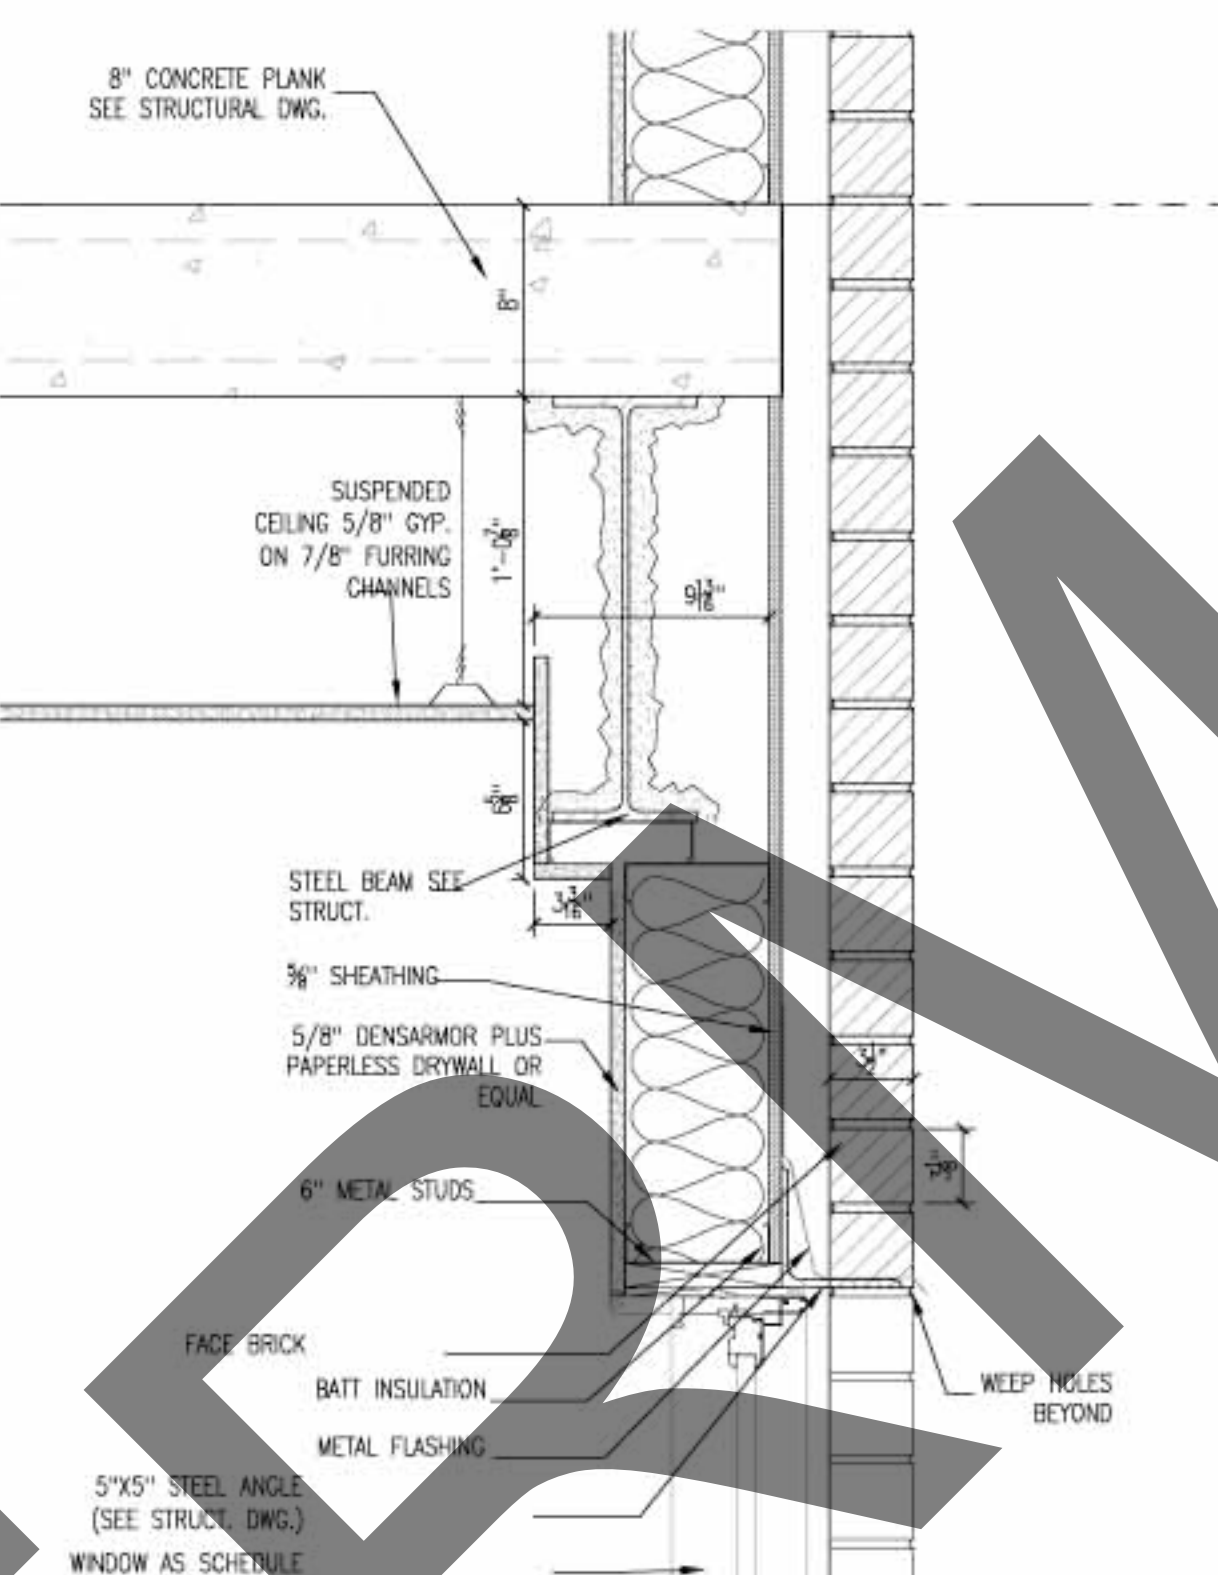


08 SECTION DETAIL  
SCALE: 1 1/2" = 1'-0"

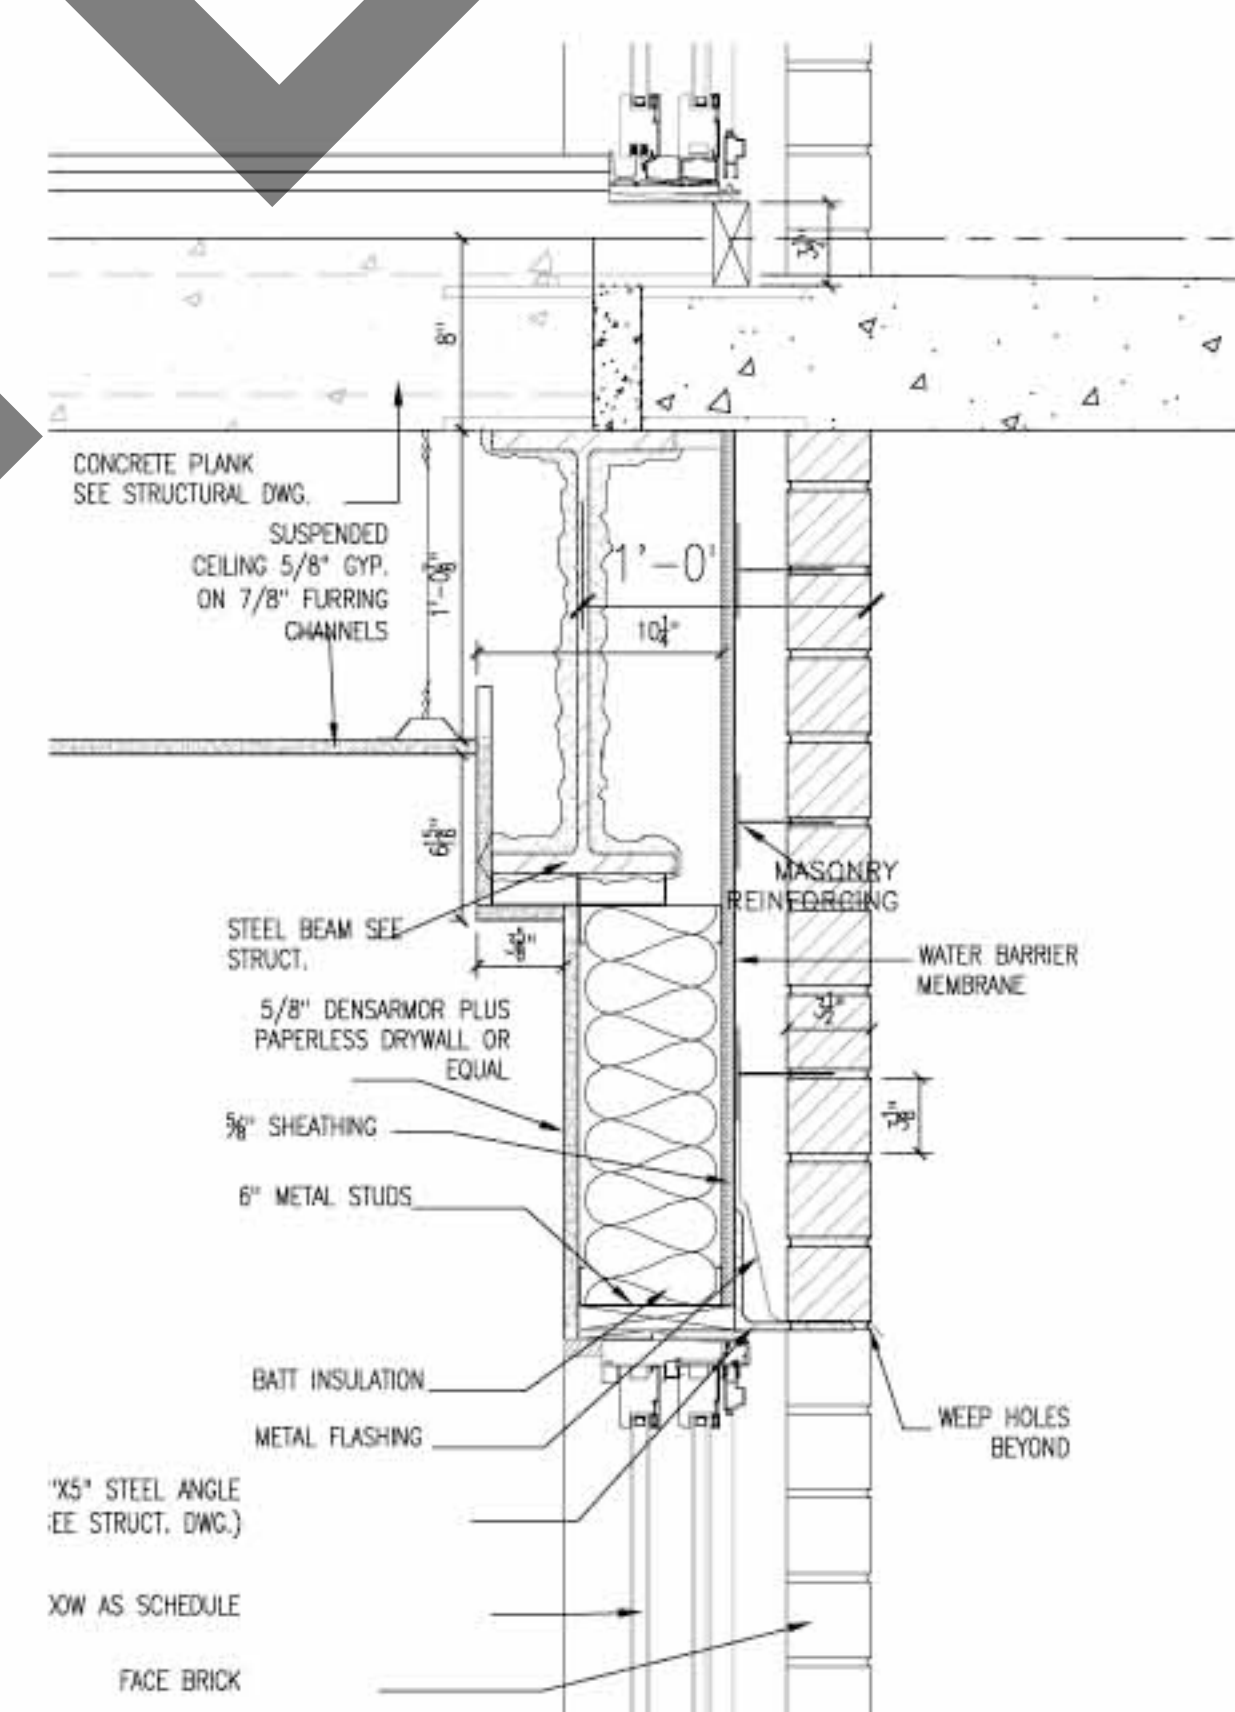


13 SECTION DETAIL  
SCALE: 1 1/2" = 1'-0"

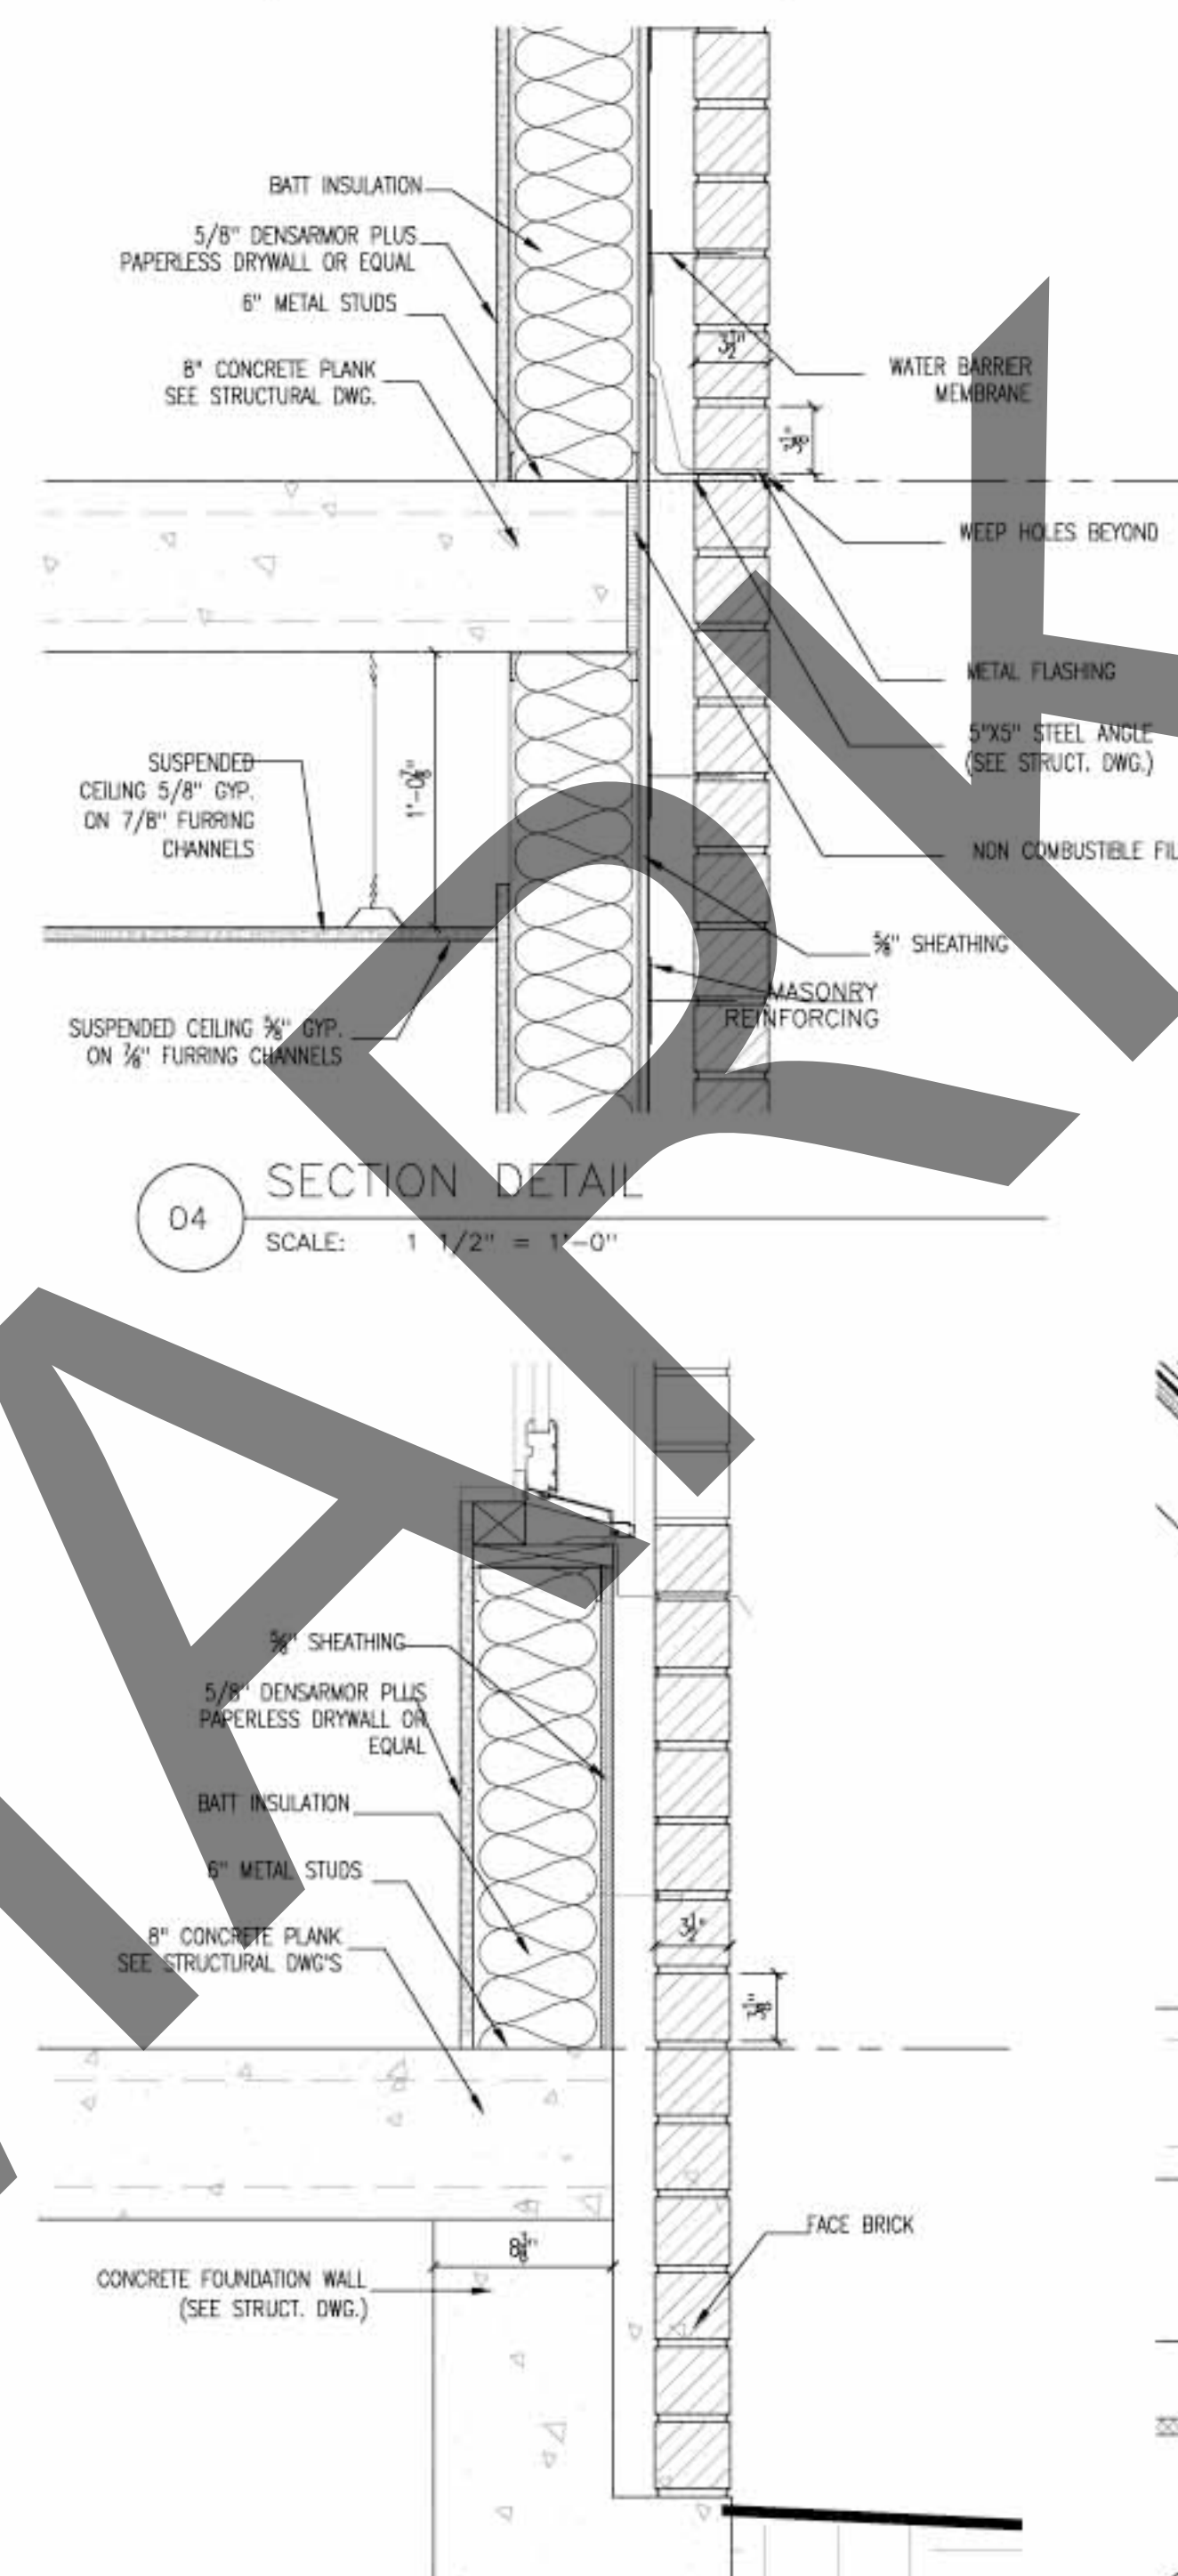


04 SECTION DETAIL  
SCALE: 1 1/2" = 1'-0"

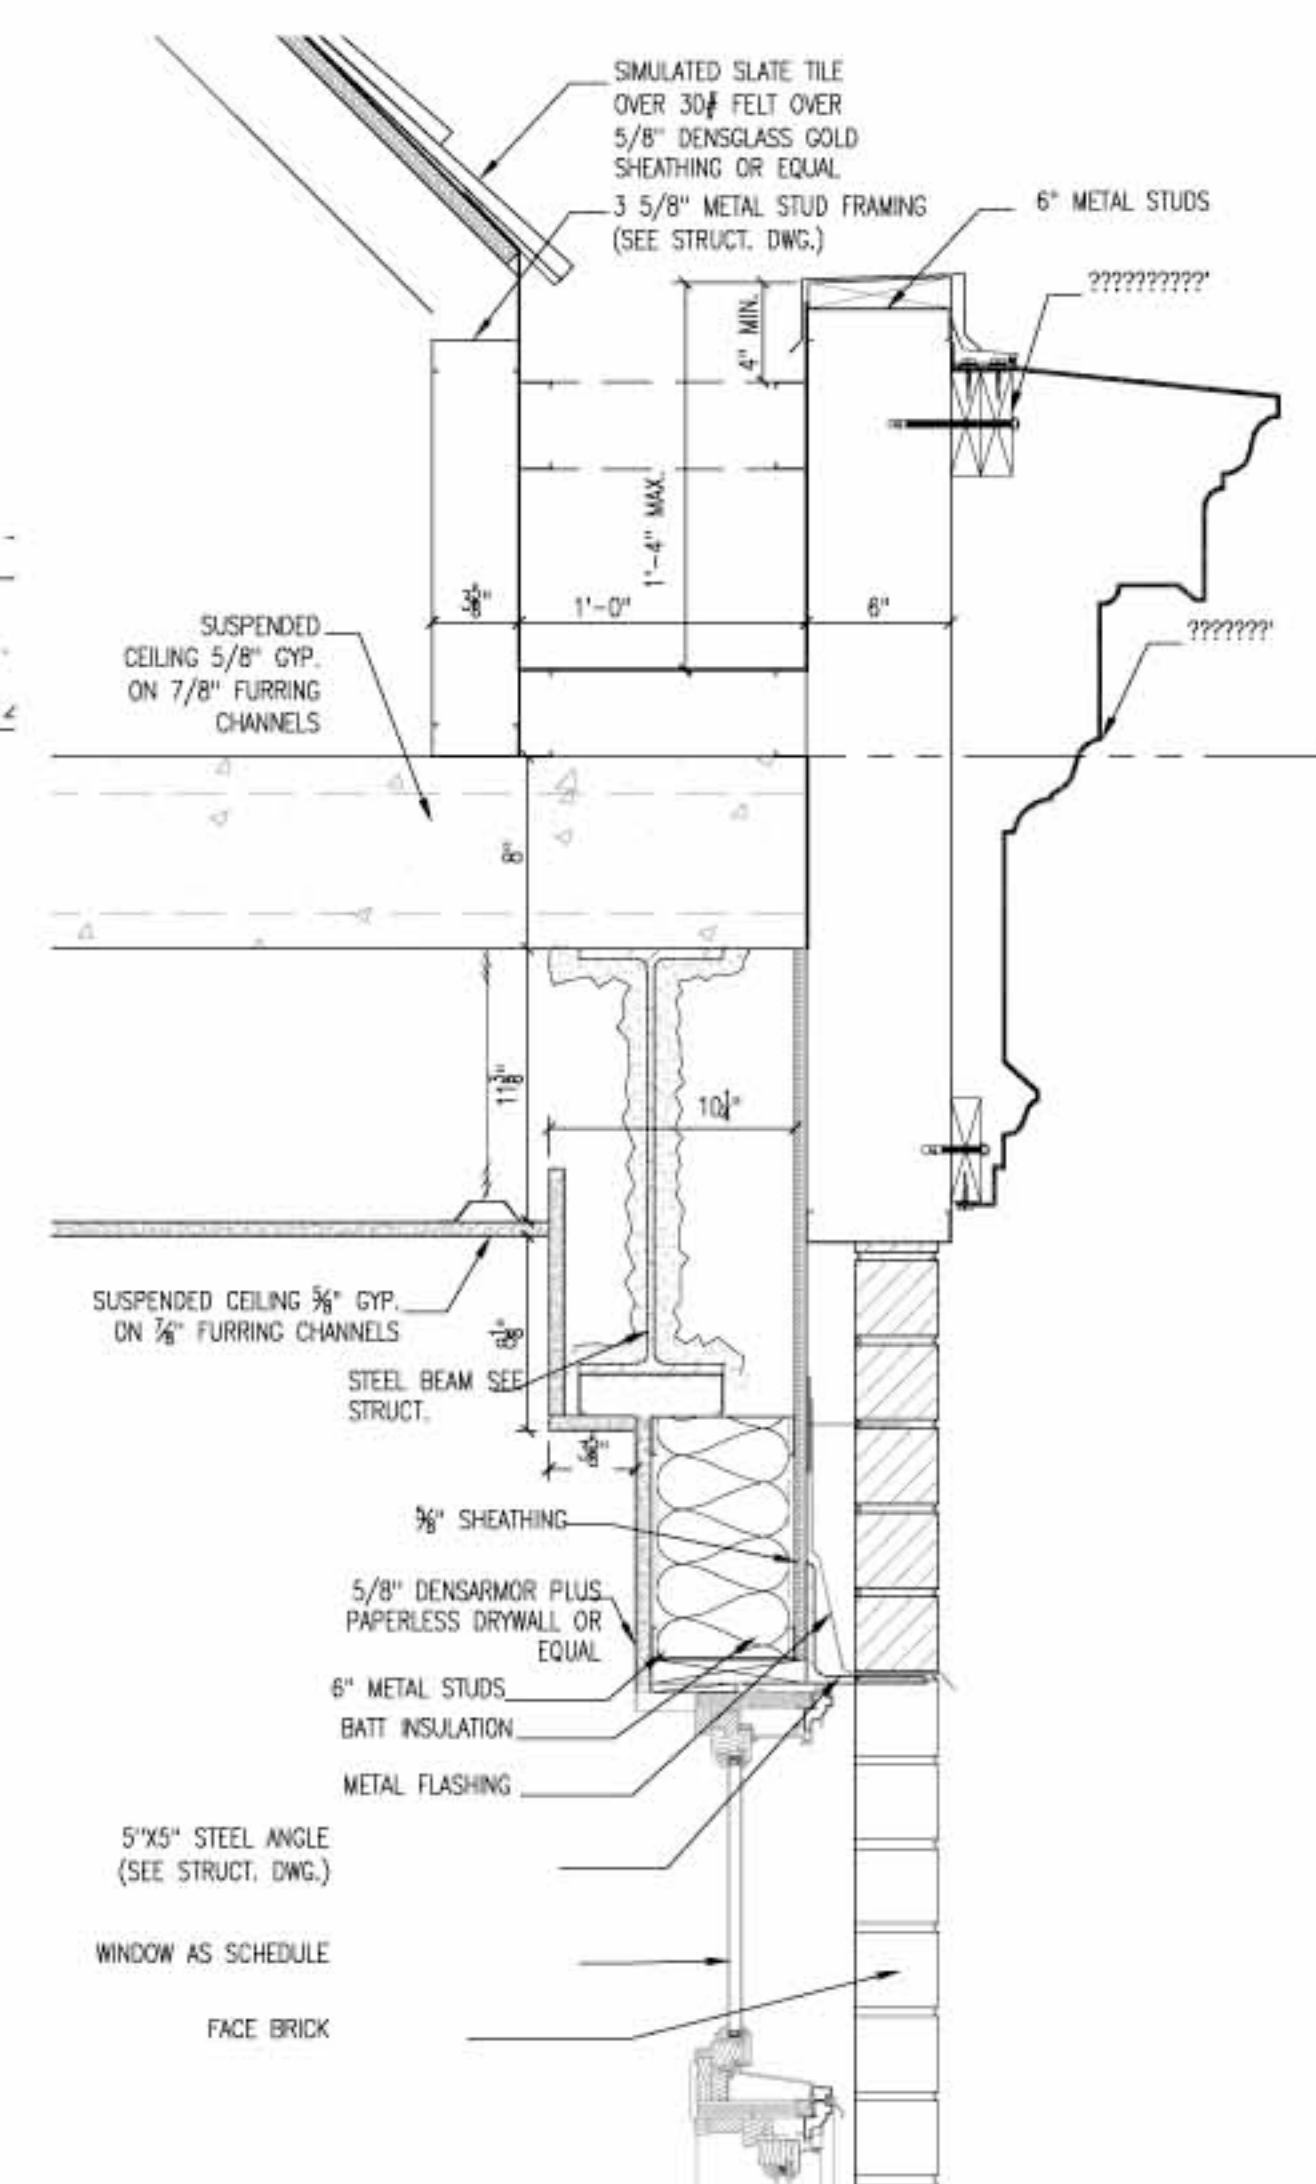

14 SECTION DETAIL  
SCALE: 1 1/2" = 1'-0"

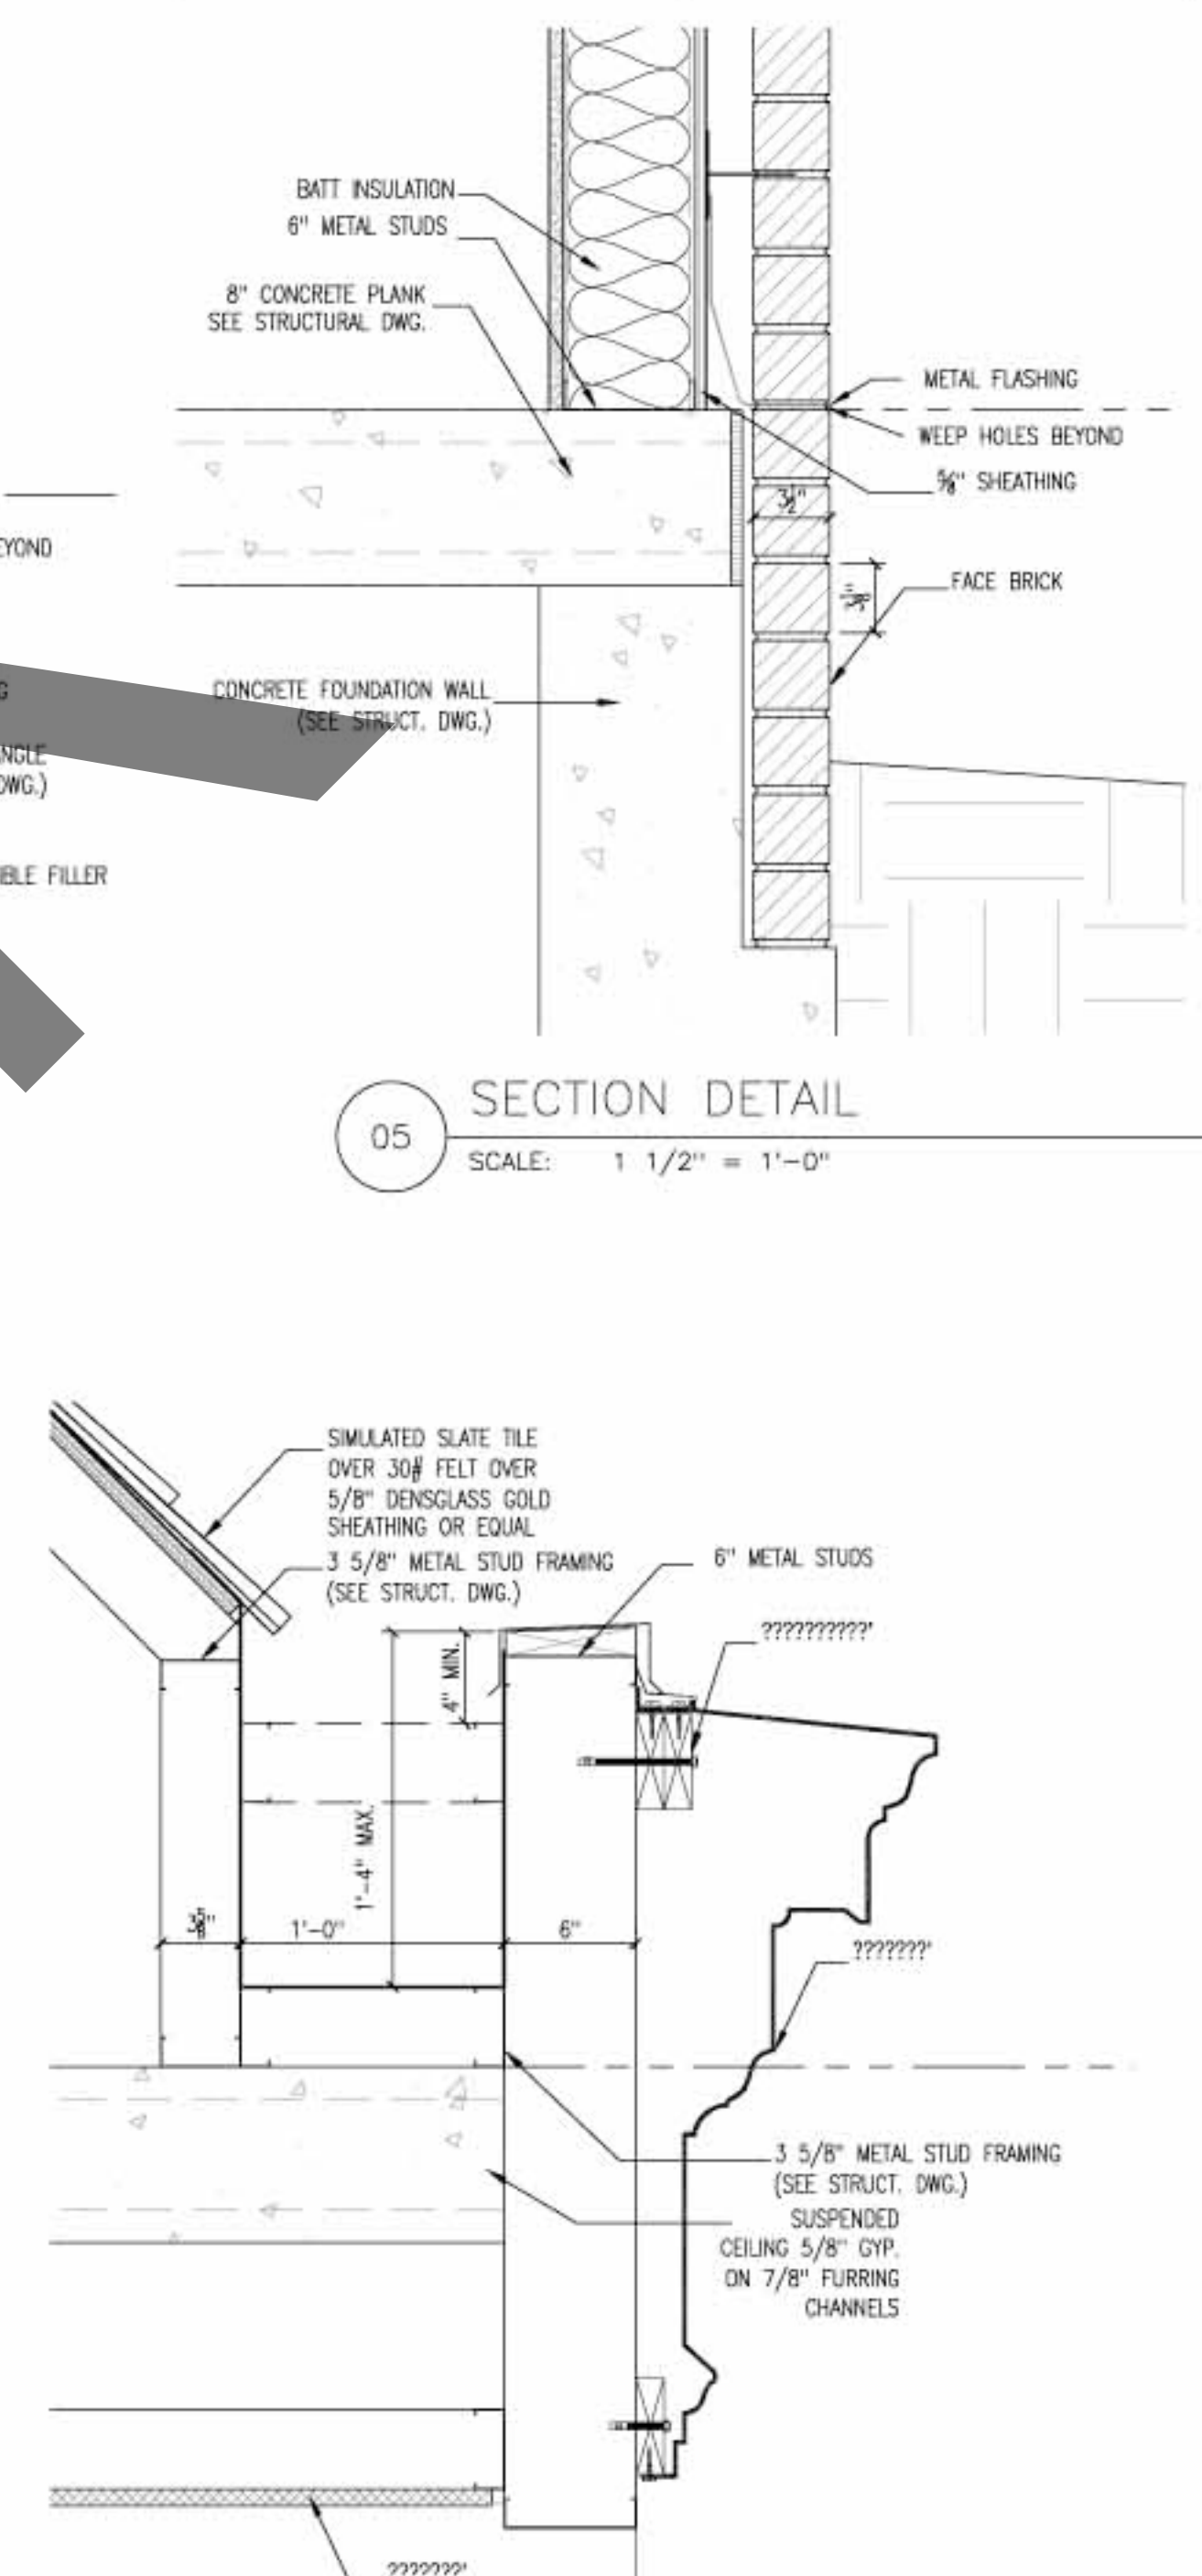

05 SECTION DETAIL  
SCALE: 1 1/2" = 1'-0"

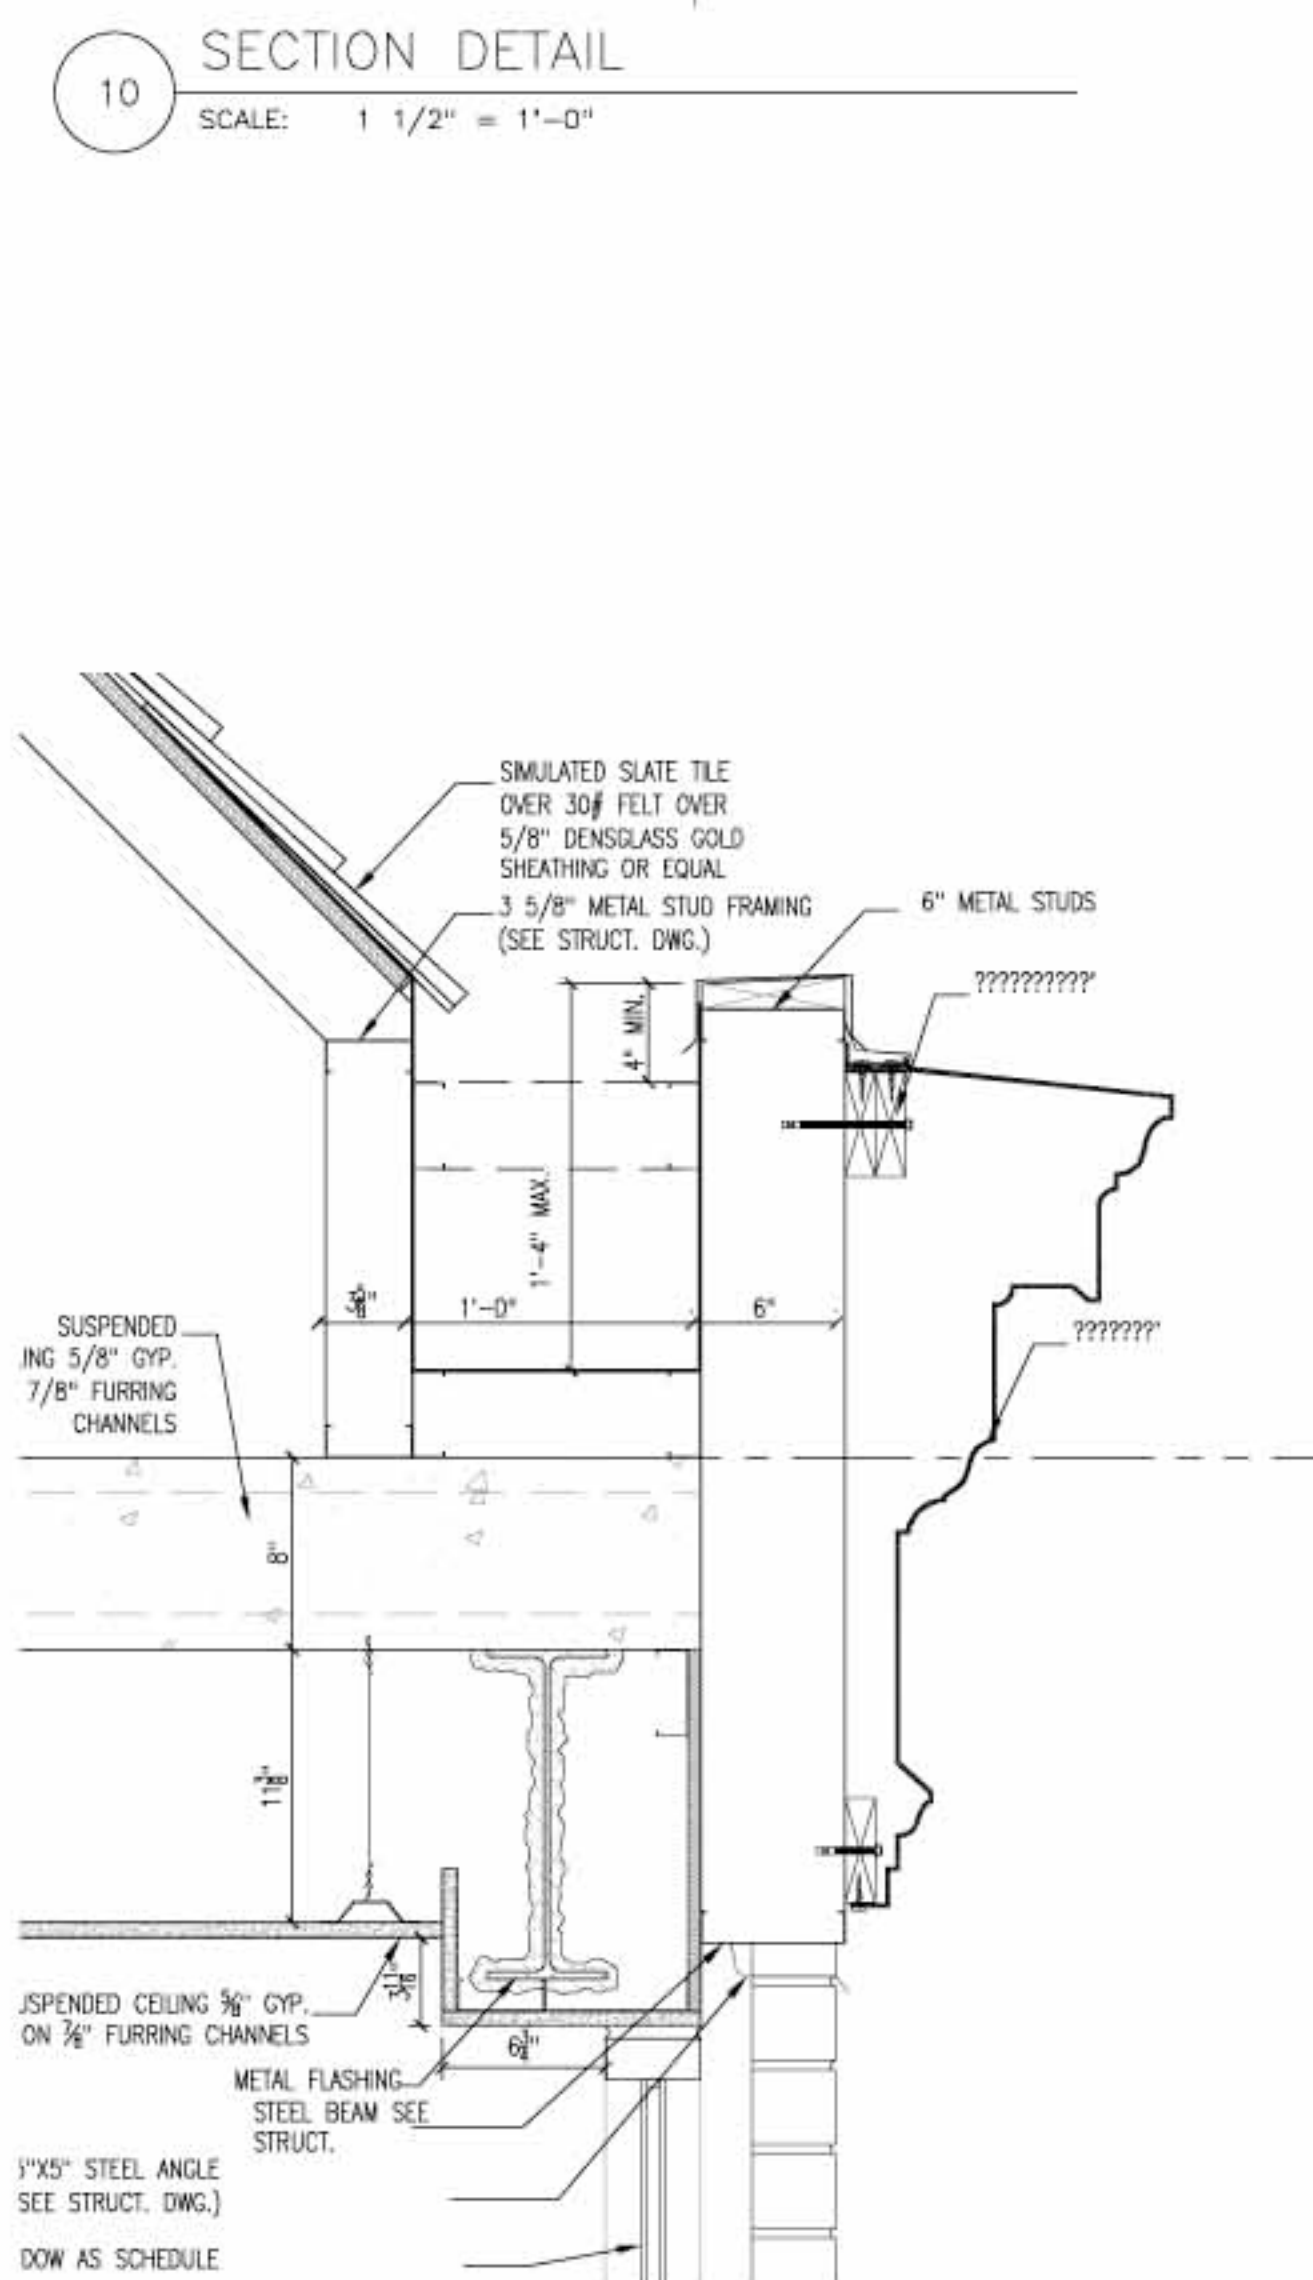

15 SECTION DETAIL  
SCALE: 1 1/2" = 1'-0"