



01 WALL SECTION
3/8" = 1'-0" A6.0

111

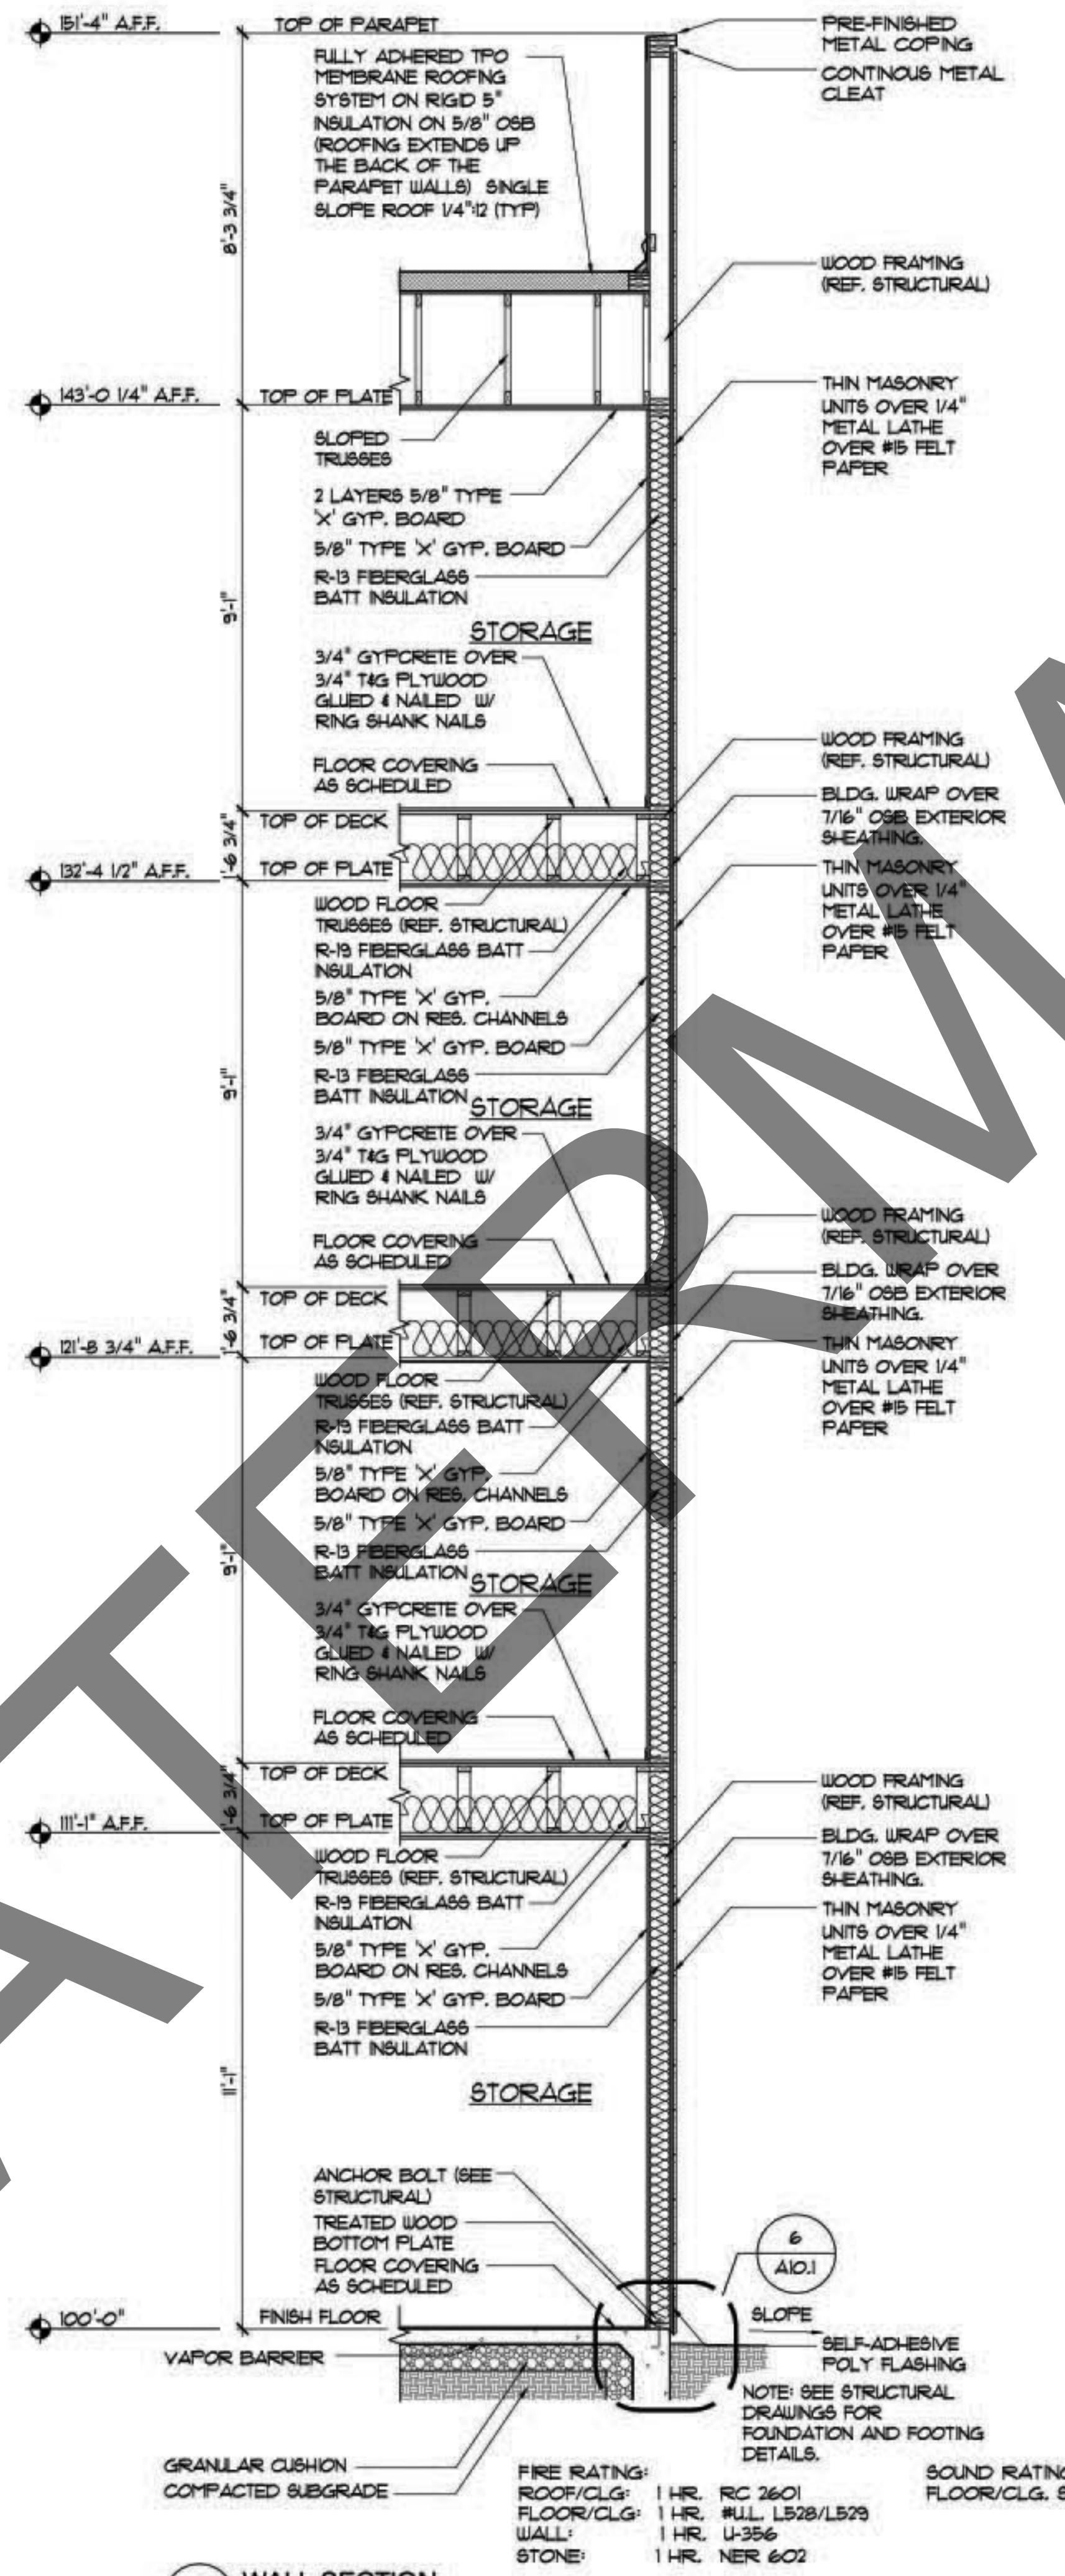

02 WALL SECTION

33

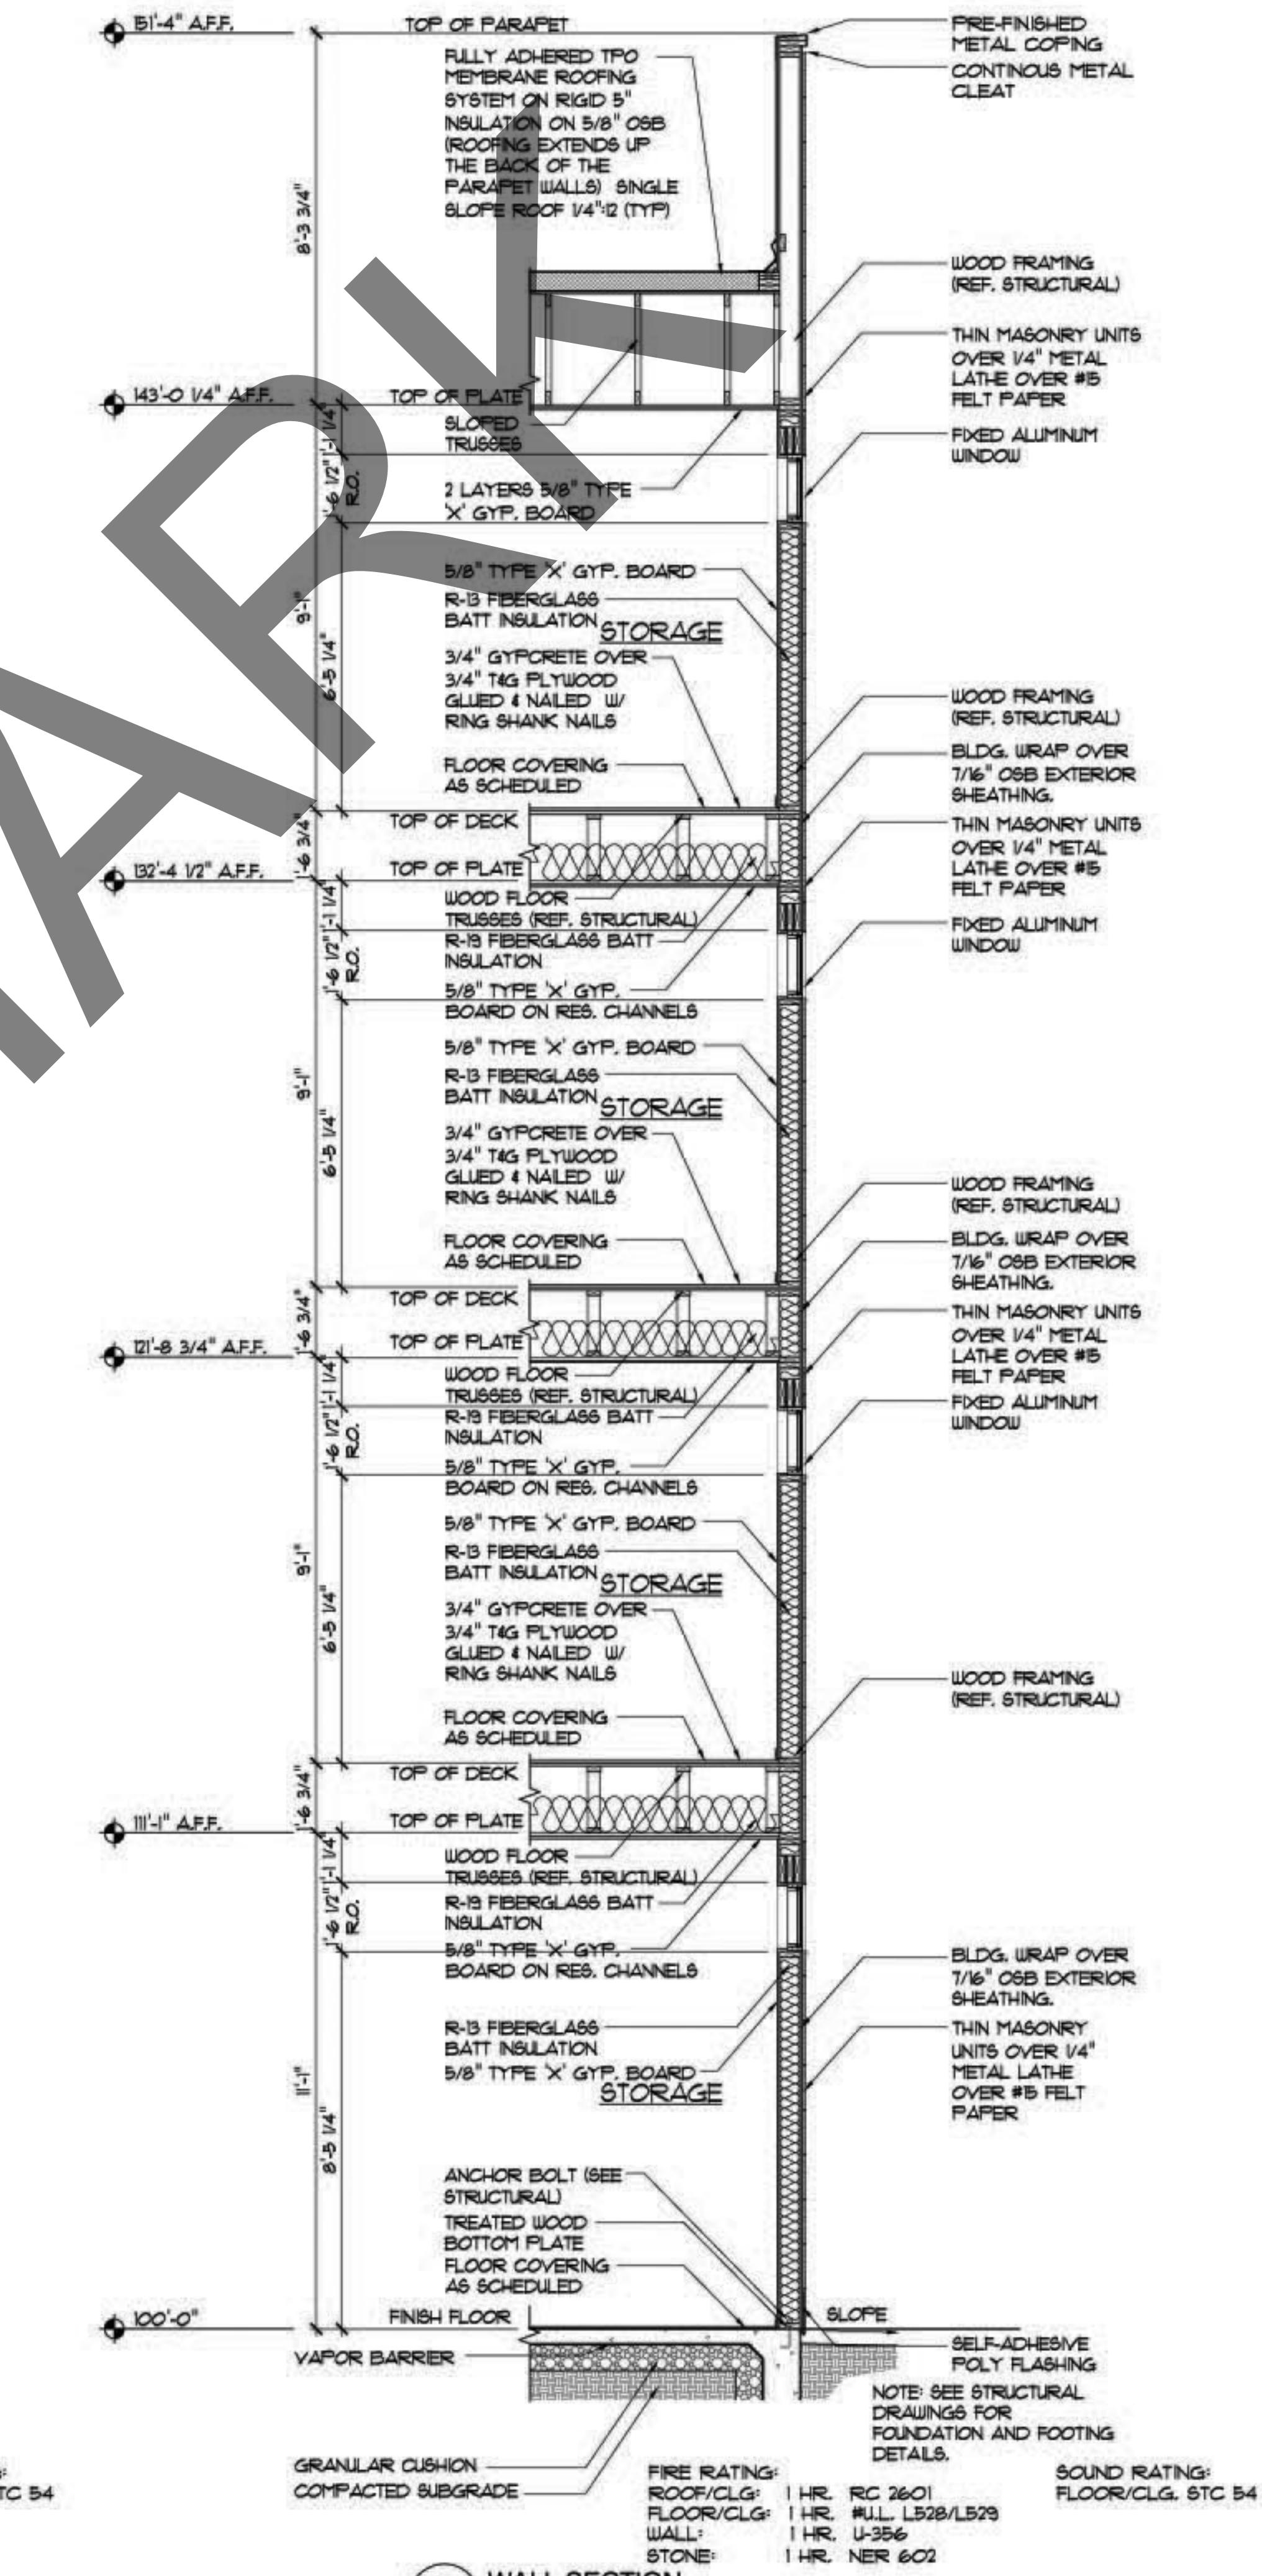

03 WALL SECTION

1