
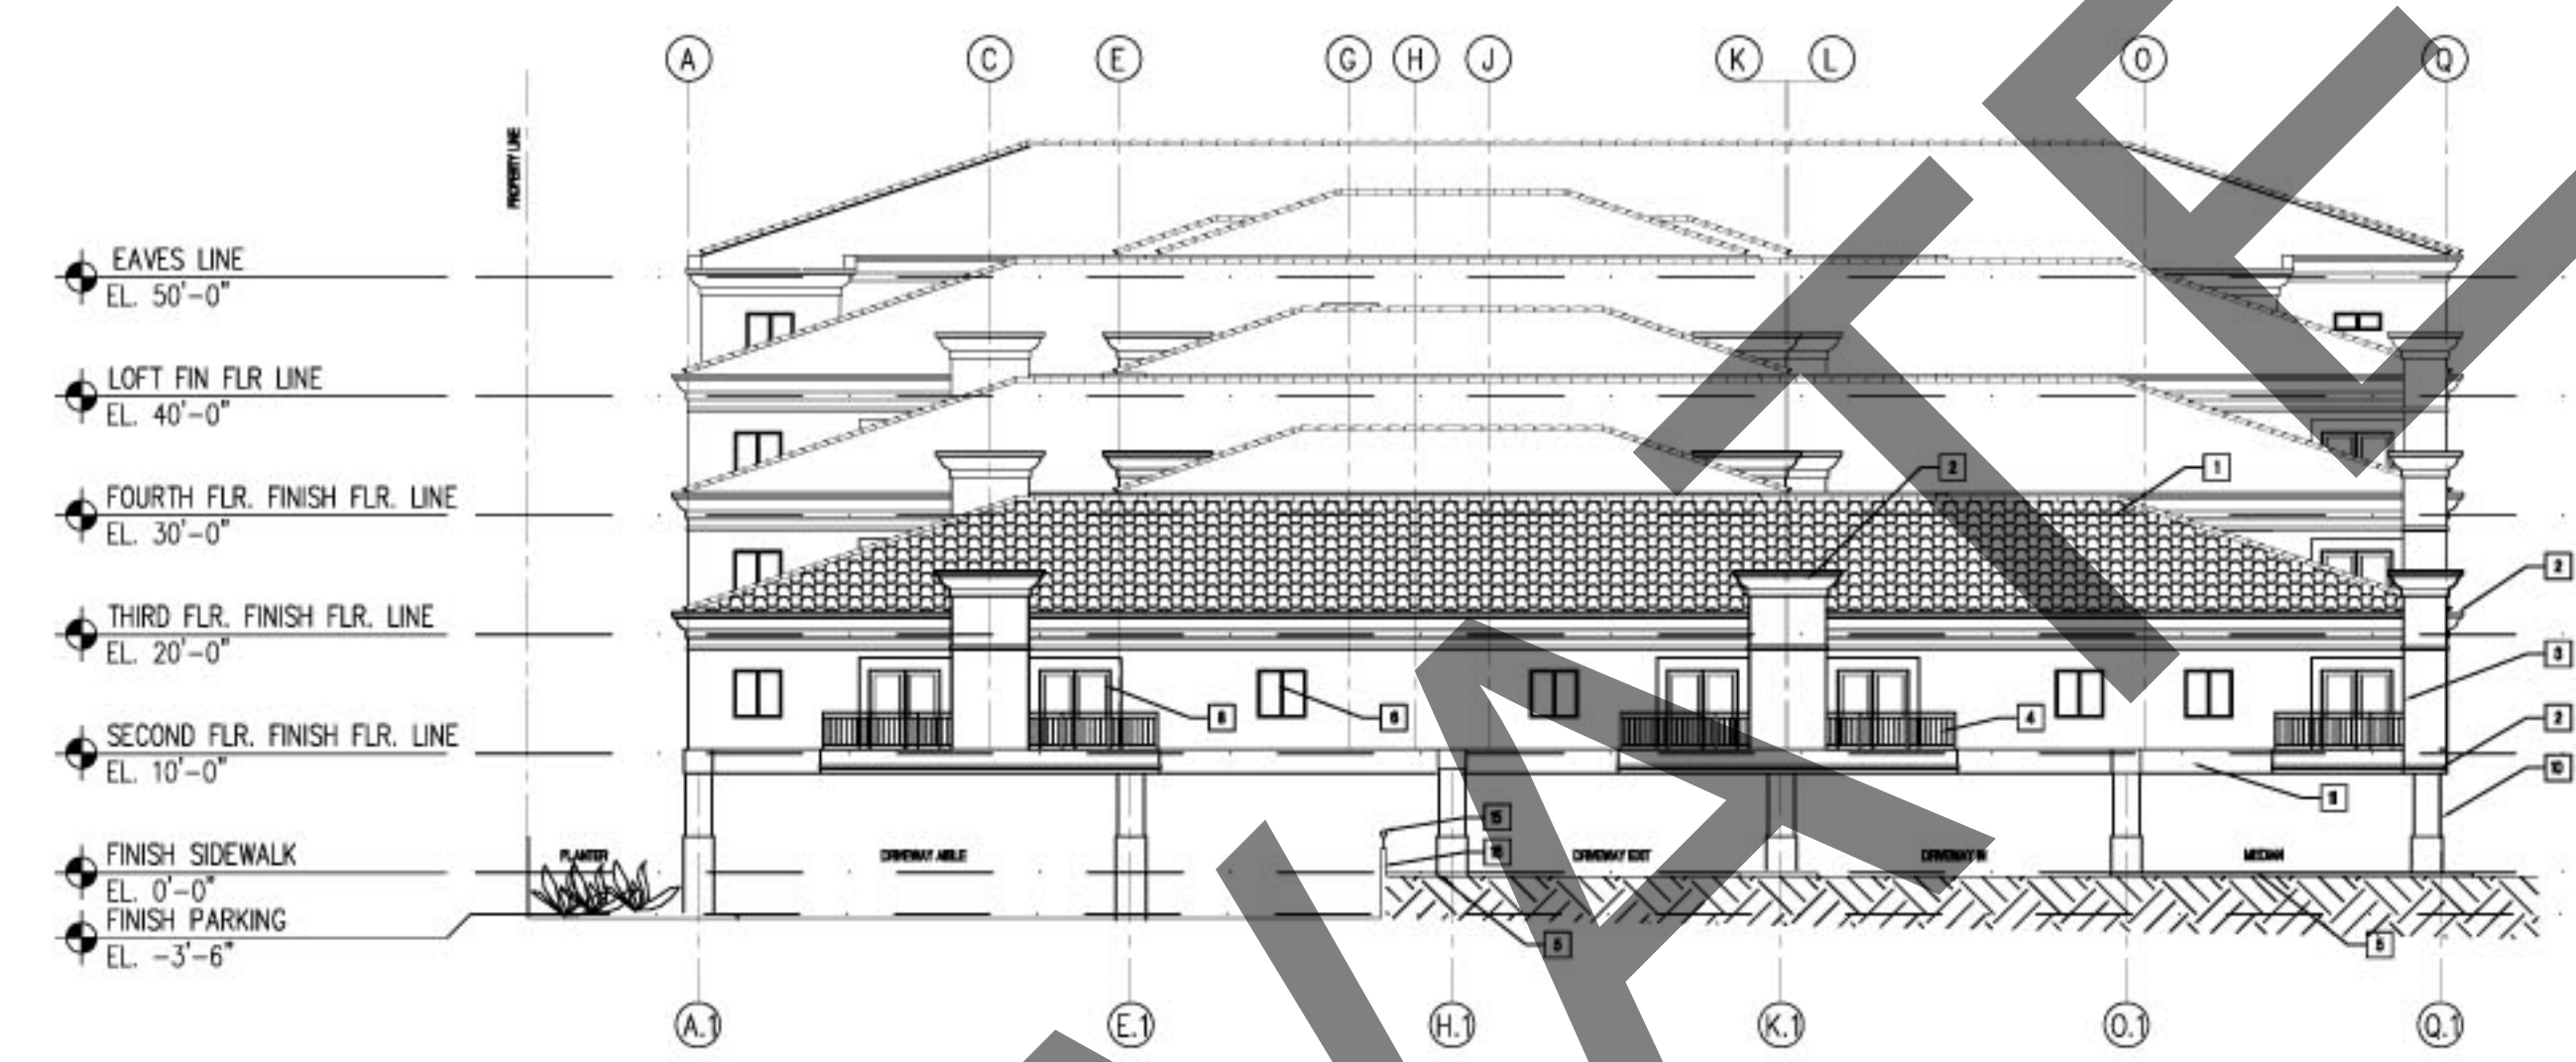
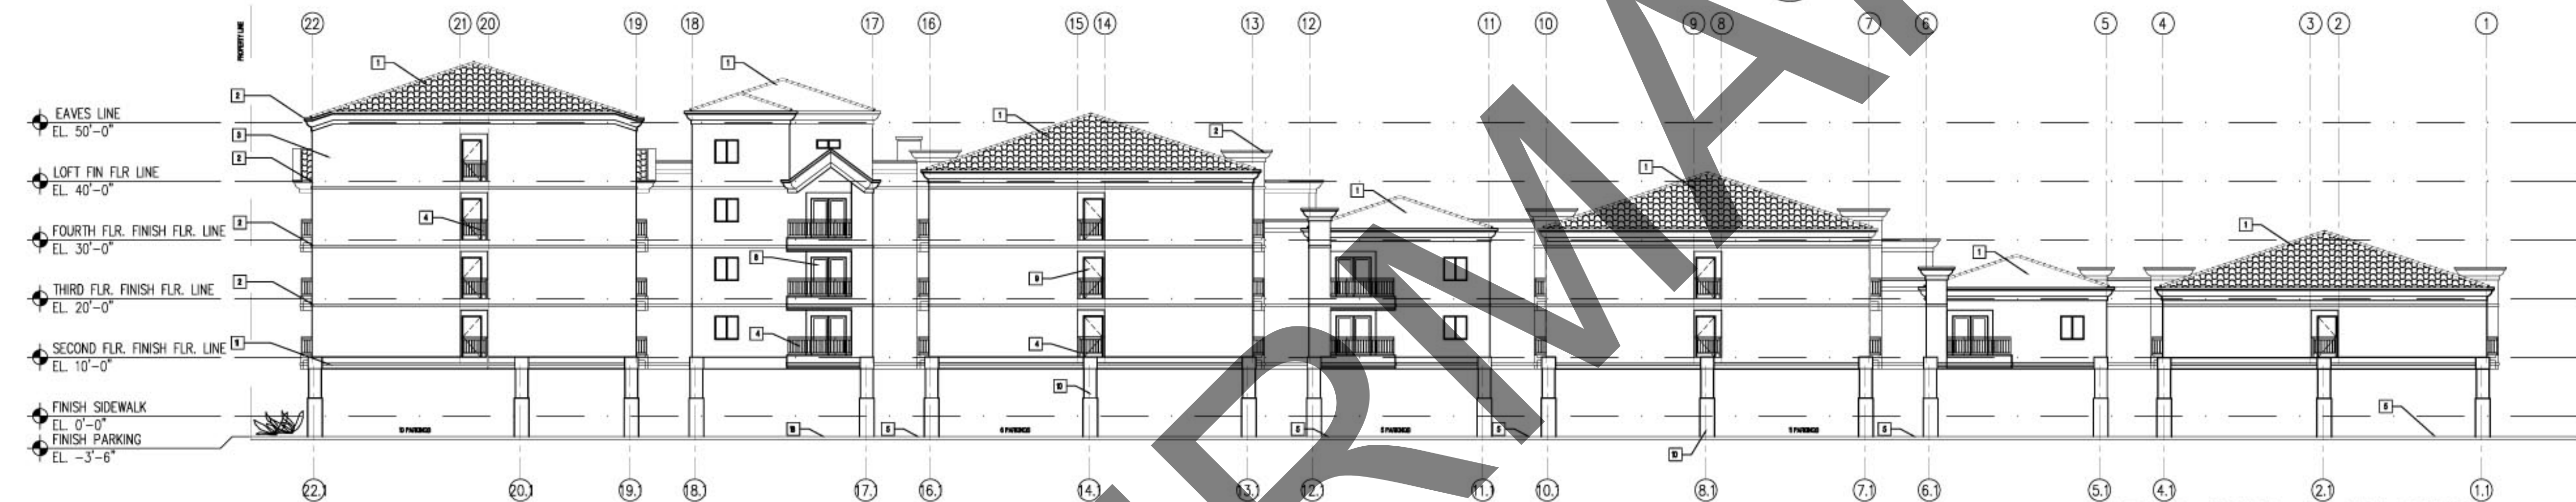


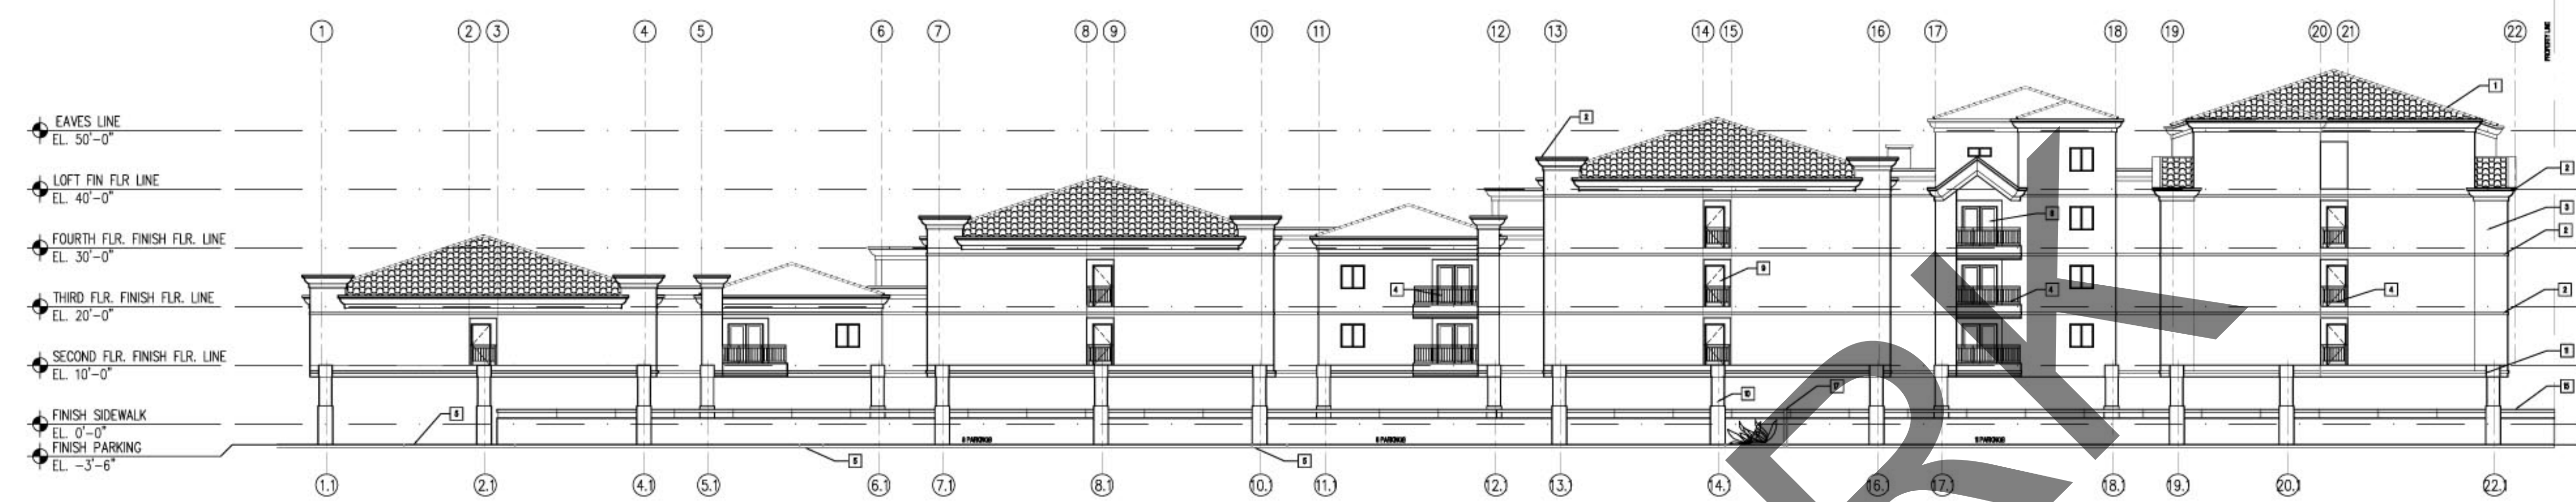

KEYED NOTES: (BLDG. ELEVATION)

- | | | | |
|---|---|---|-------------------|
| 1 STANDING SEAM ROOFING | 6 SLIDING WINDOW (PER WINDOW SCHEDULE) | 11 CONCRETE BEAM (PER STRUCTURAL DWGS.) | 16 RET. WALL |
| 2 CORNICE | 7 FIXED GLASS WINDOW (PER WINDOW SCHEDULE) | 12 LANDSCAPE ELEMENTS | 17 6" H CMU FENCE |
| 3 7/8" STUCCO FINISH | 8 ALUMINUM SLIDING DOOR (PER DOOR SCHEDULE) | 13 RAMP | 18 CURB. |
| 4 GALVANIZE STEEL RAILING W/ PAINT FINISH | 9 ALUMINUM GLASS DOOR (PER DOOR SCHEDULE) | 14 SIDEWALK | |
| 5 MEDIAN | 10 CONCRETE COLUMN (PER STRUCTURAL DWGS.) | 15 2" Ø GALV PIPE RAILING PAINTED | |