


Notes:

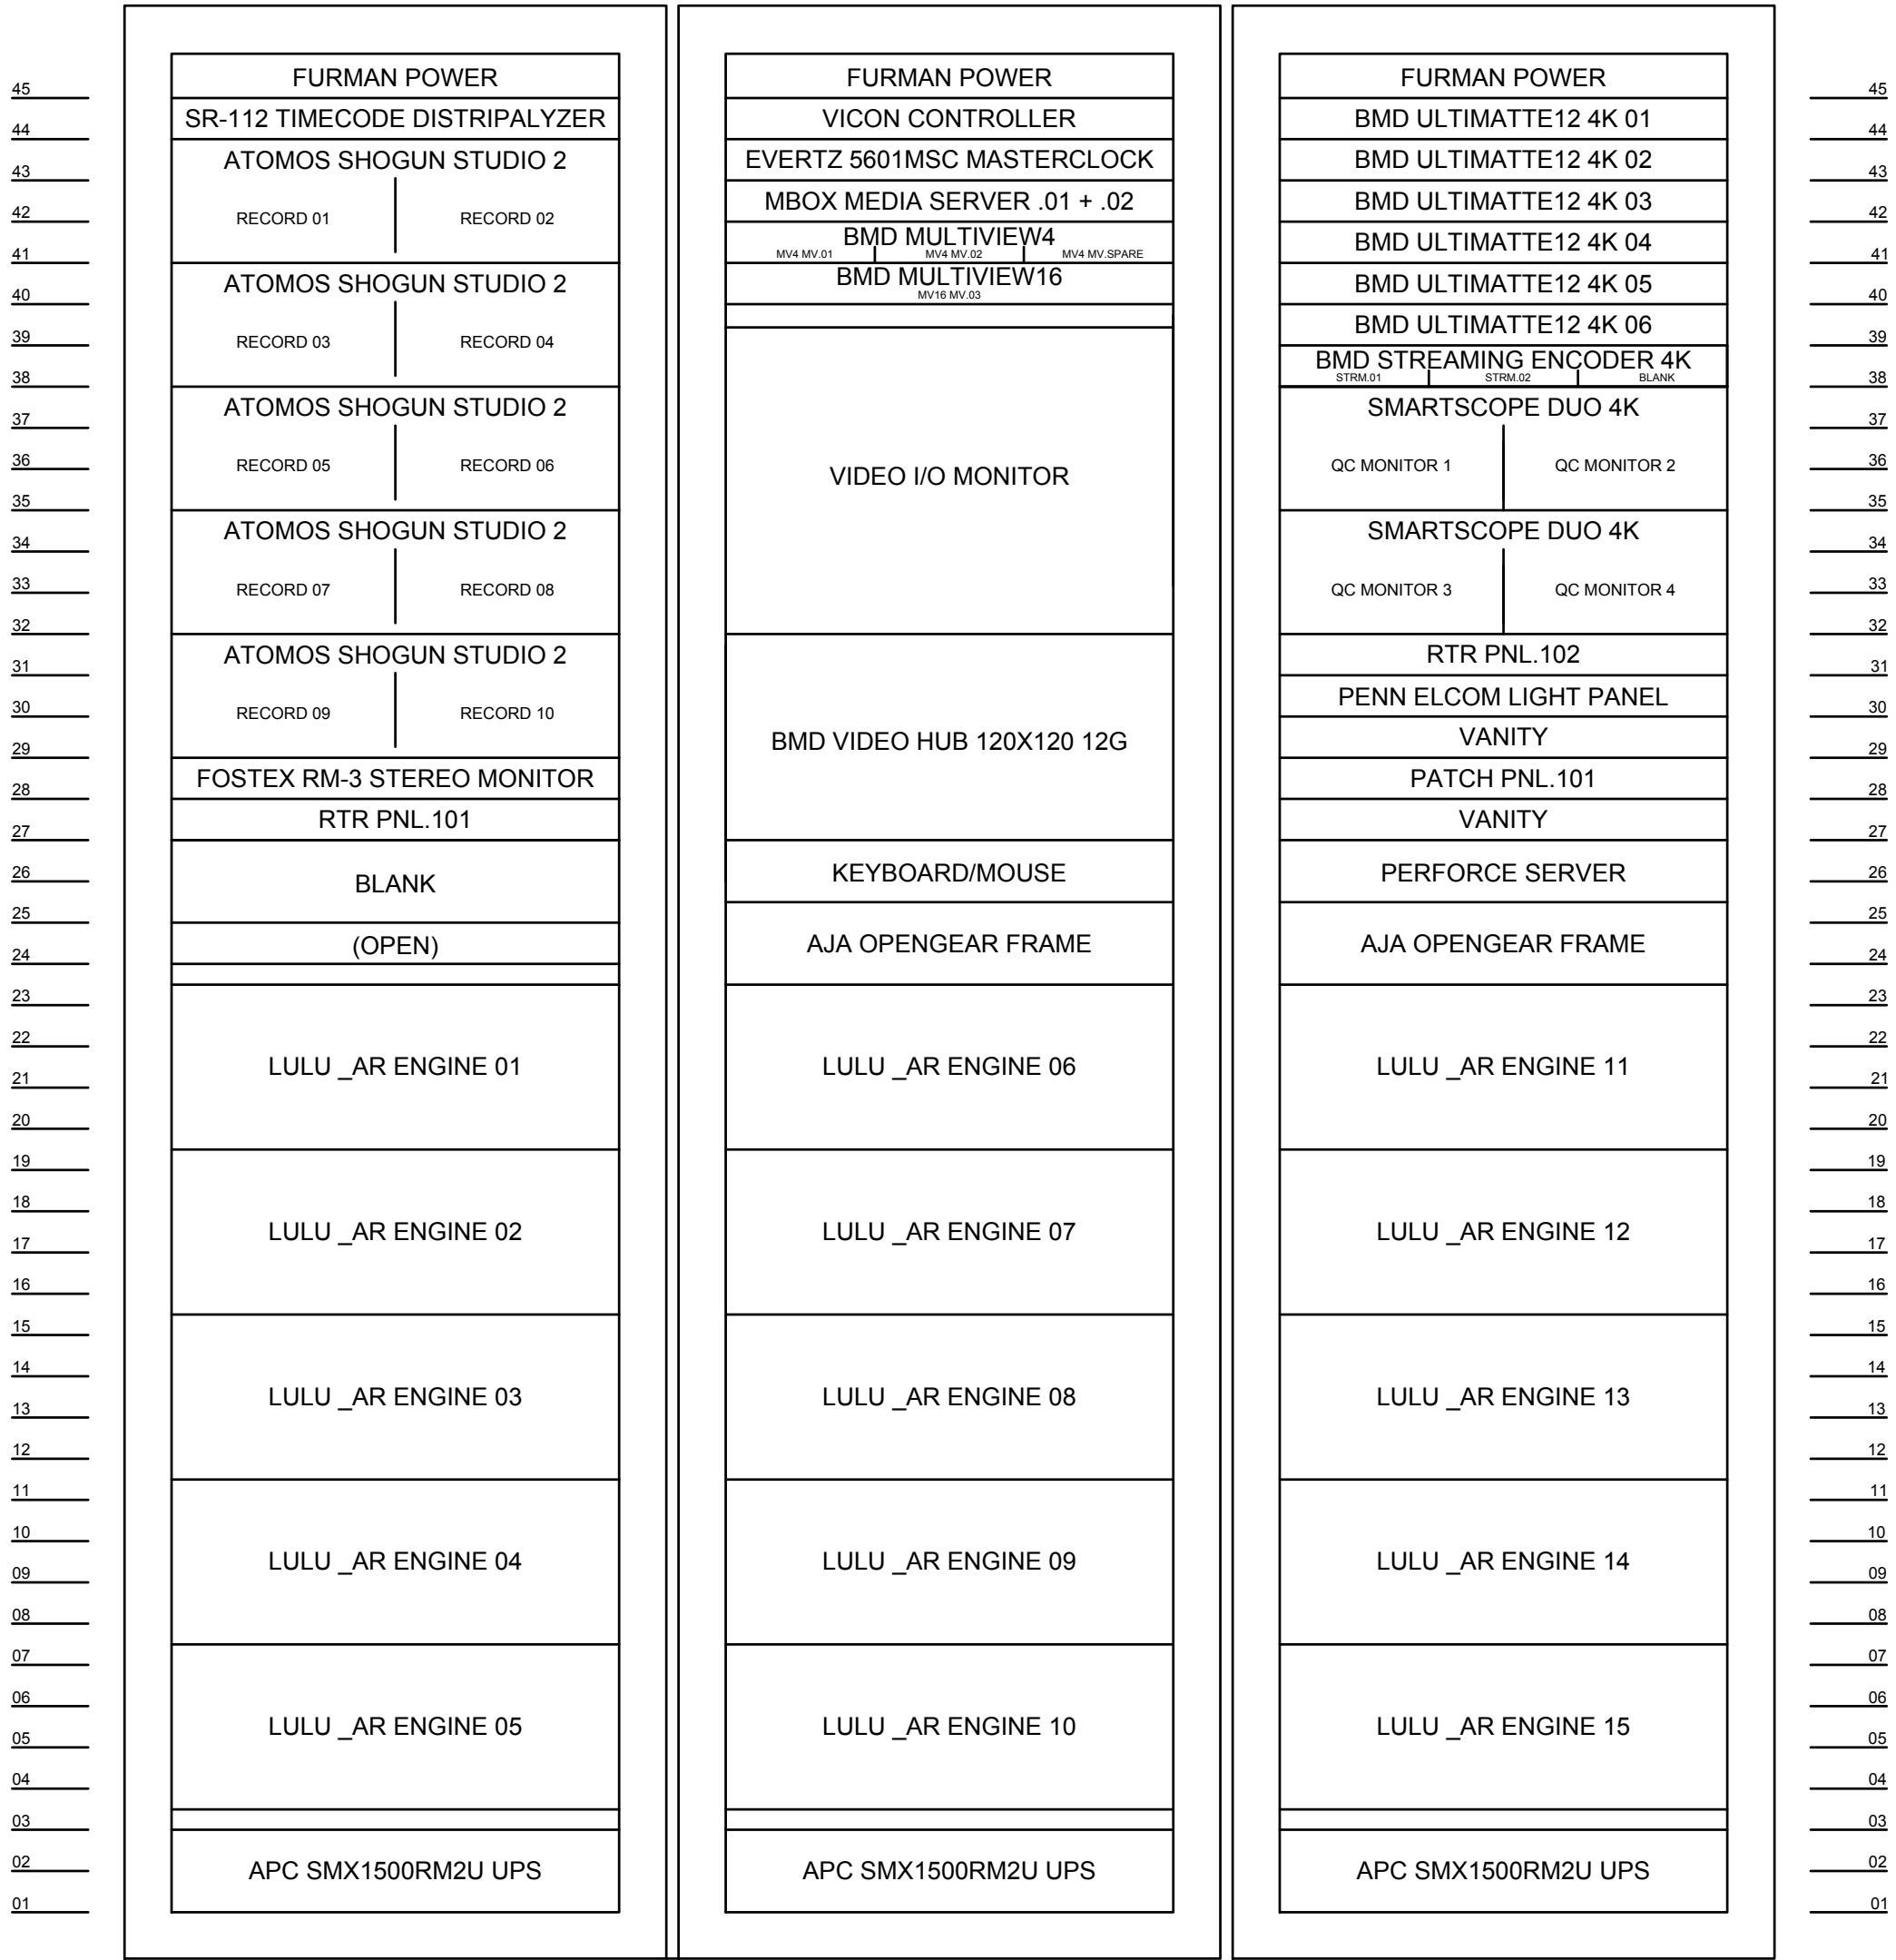


RK.101

RK.102

RK.103

FRONT

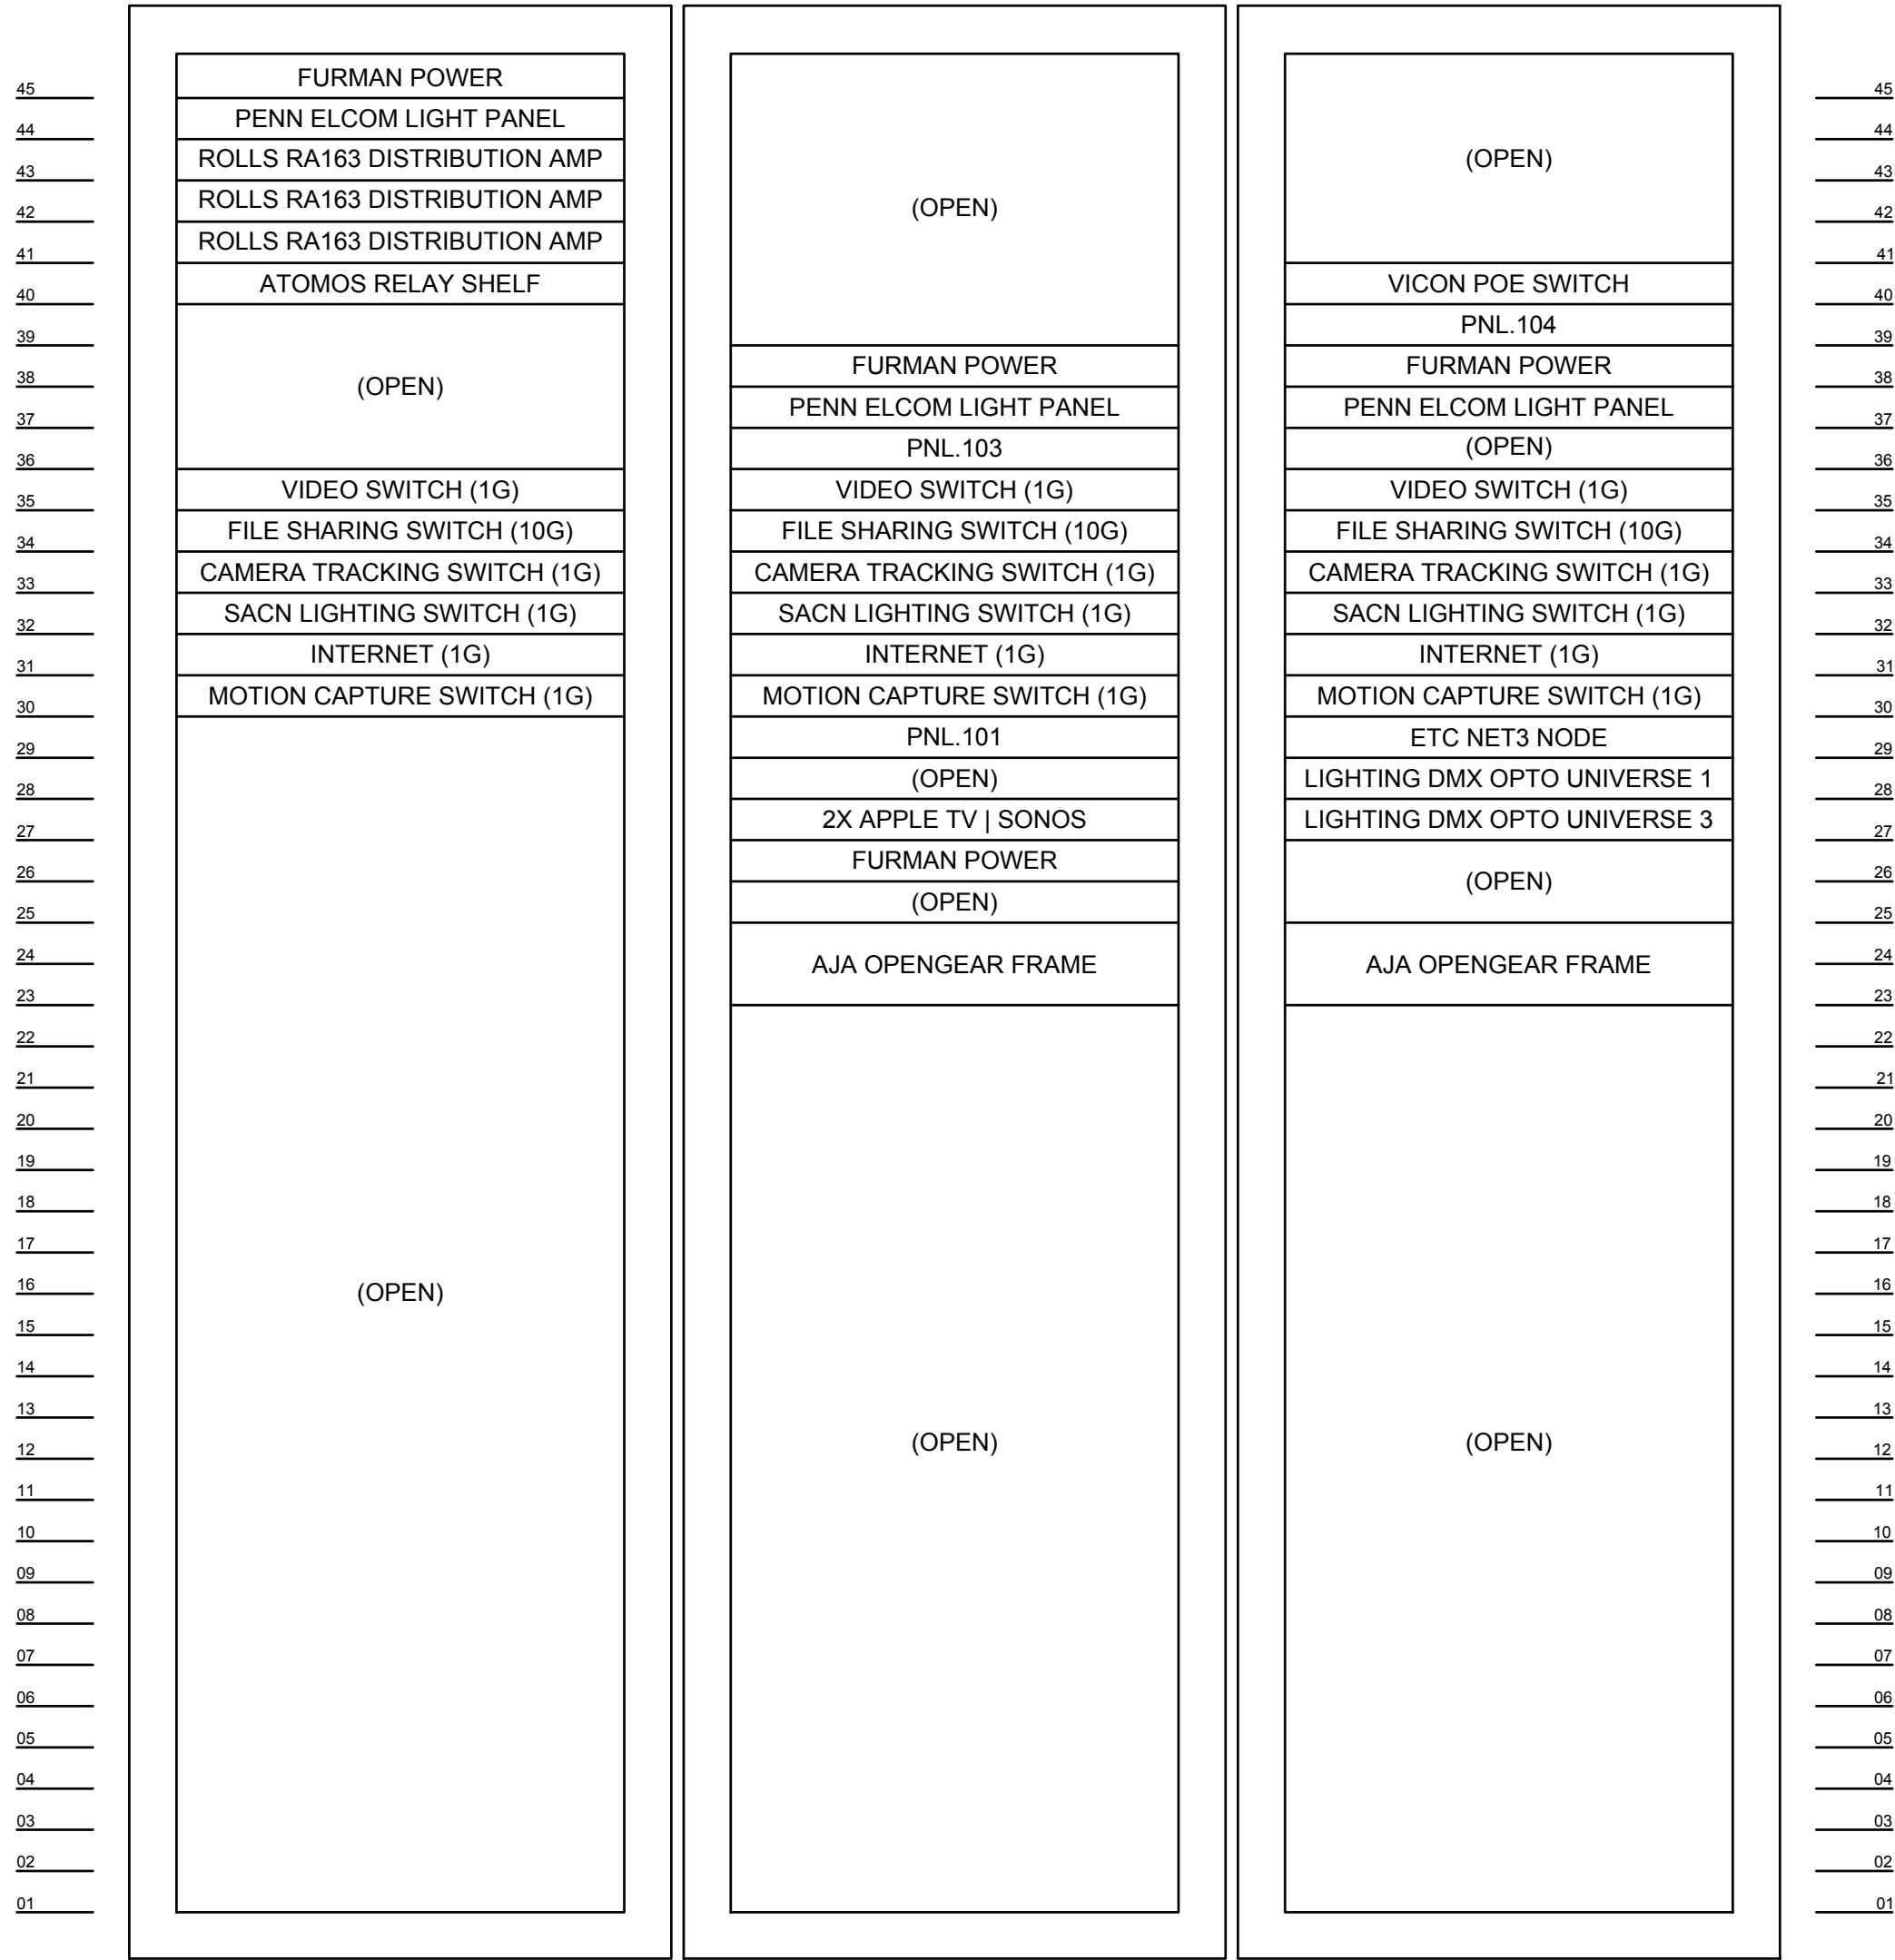


RK.101

RK.102


RK.103

REAR

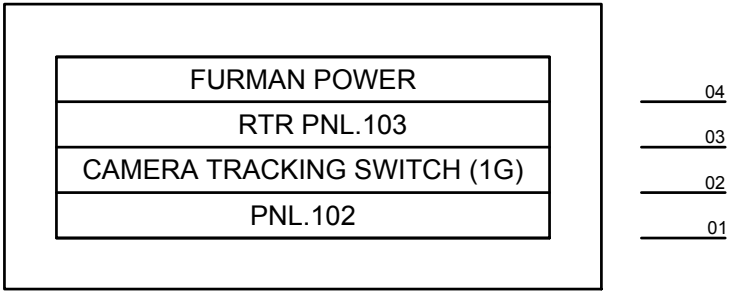

RK.104

FRONT

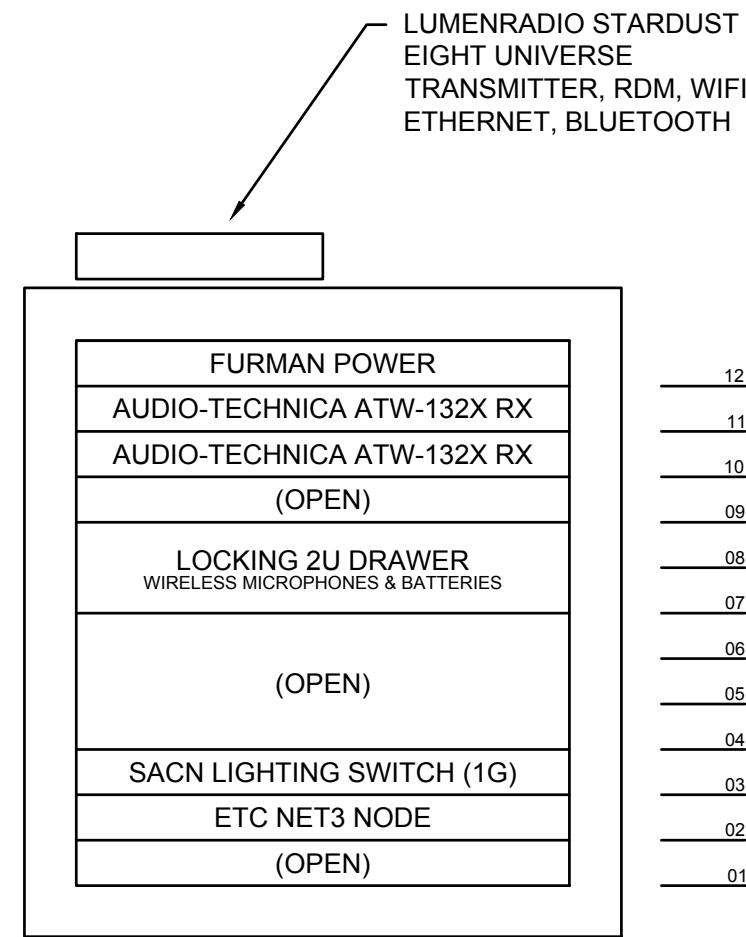

RK.105

FRONT



1473 East 4th Street
Los Angeles, Ca 90033
hi@lulu.ar
+1 323-333-4270
lulu.ar

TITLE: AV RACK ELEVATIONS			
SCALE: NTS	DATE: 9/7/2025	DRAWN:	CHECKED:
PROJECT NO:	DRAWING NO:	REVISION: P	