

Cape Cod Cupola


78 State Road, North Dartmouth, MA 02747

CC-G-PVC

23" CUPOLA


SCALE: 1" = 1'0"

SSR-4LM-CB

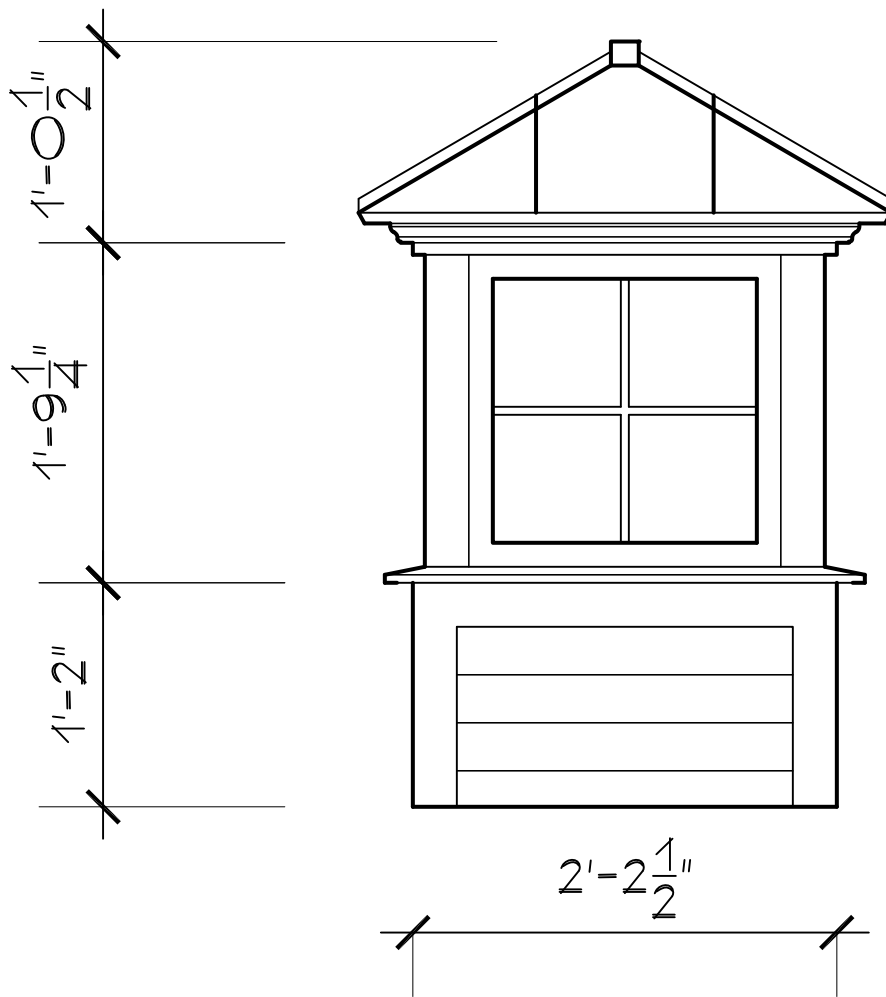

78 State Road, North Dartmouth, MA 02747

CC-G-PVC
26.5" CUPOLA
SCALE: 1" = 1'0"
SSR-4LM-CB

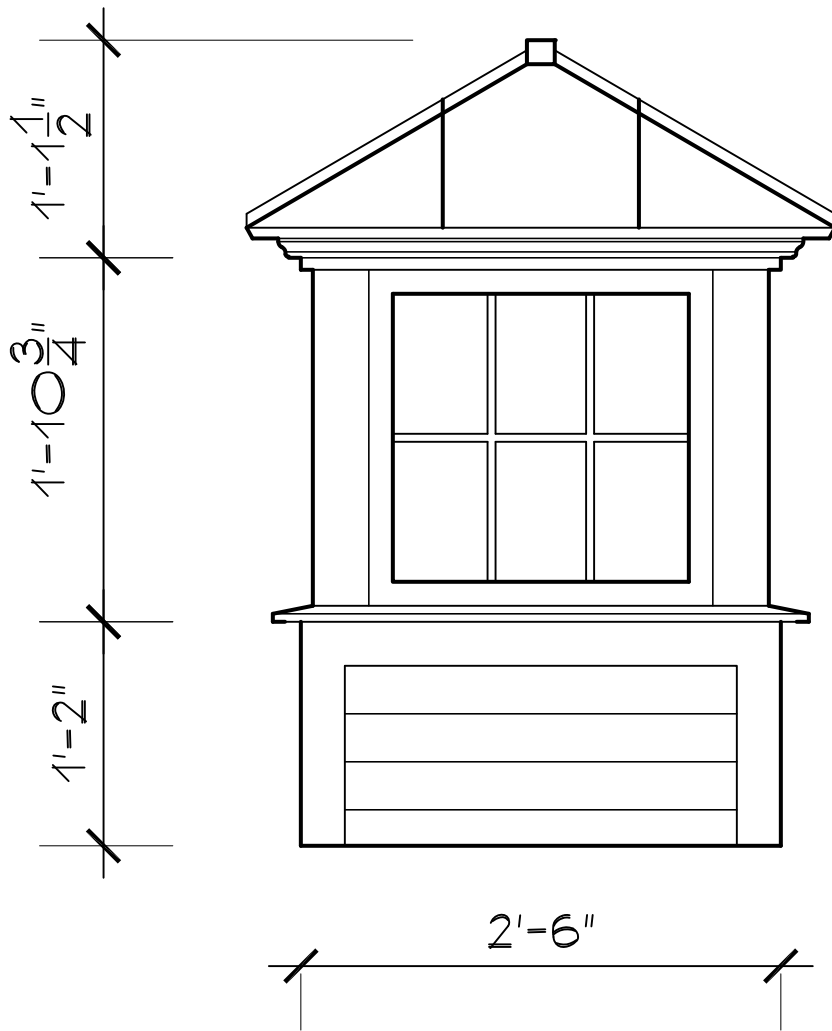

Cape Cod Cupola



78 State Road, North Dartmouth, MA 02747

CC-G-PVC

30" CUPOLA


SCALE: 1" = 1'0"

SSR-6LM-CB

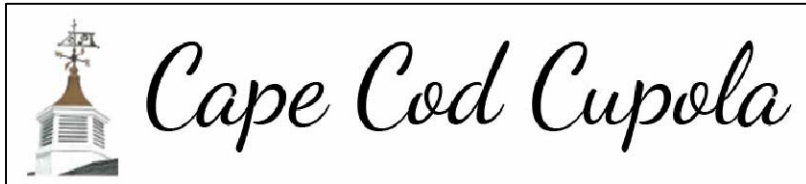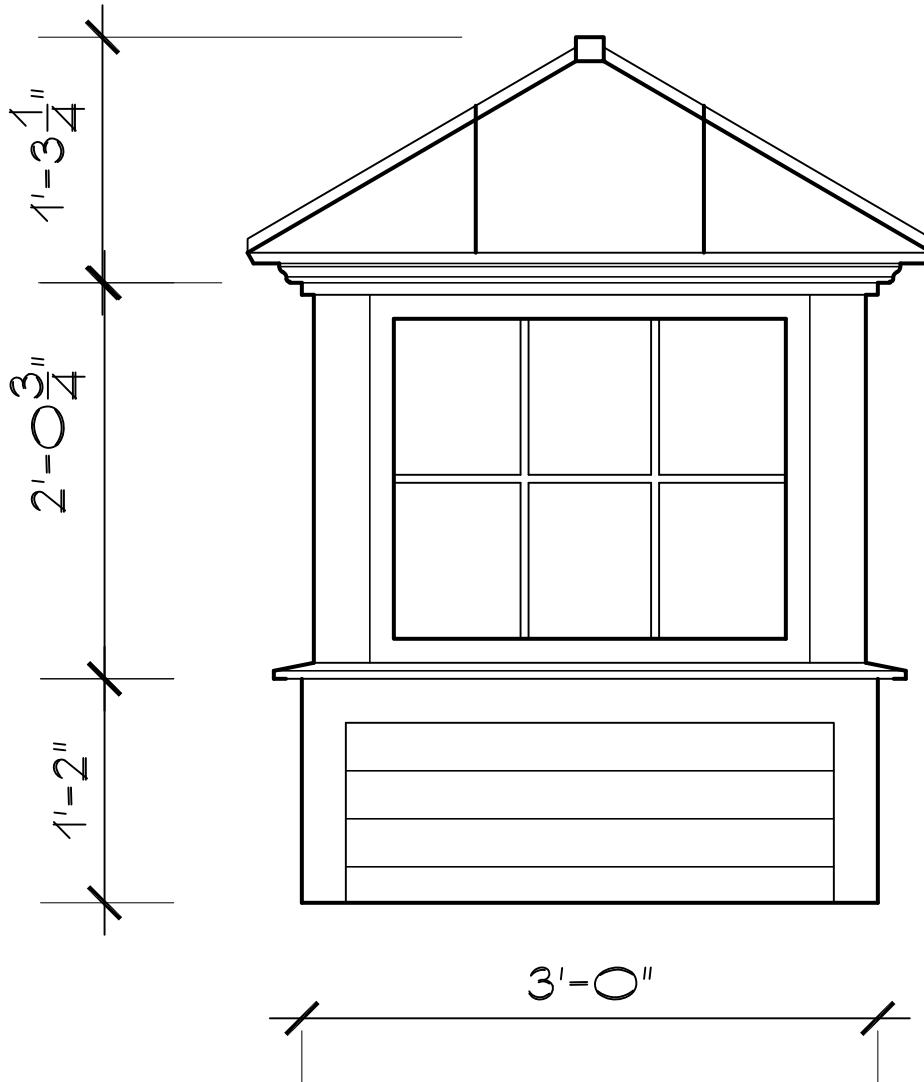

78 State Road, North Dartmouth, MA 02747

CC-G-PVC
36" CUPOLA
SCALE: 1" = 1'0"
SSR-6LM-CB

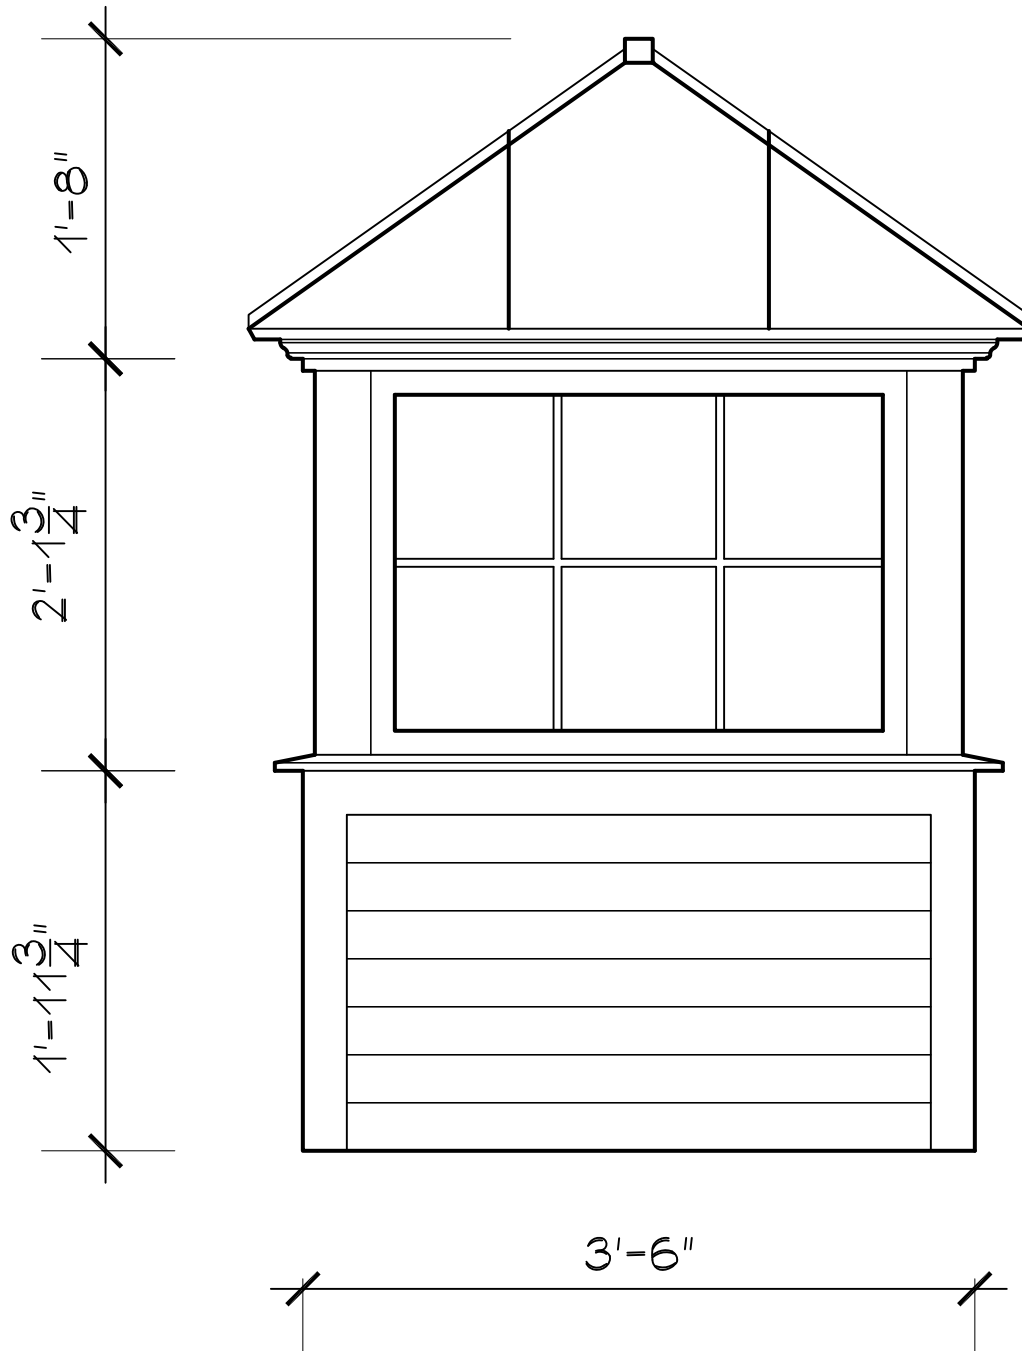

Cape Cod Cupola


78 State Road, North Dartmouth, MA 02747

CC-G-PVC

42" CUPOLA

SCALE: 1" = 1'0"

SSR-6LM-CB

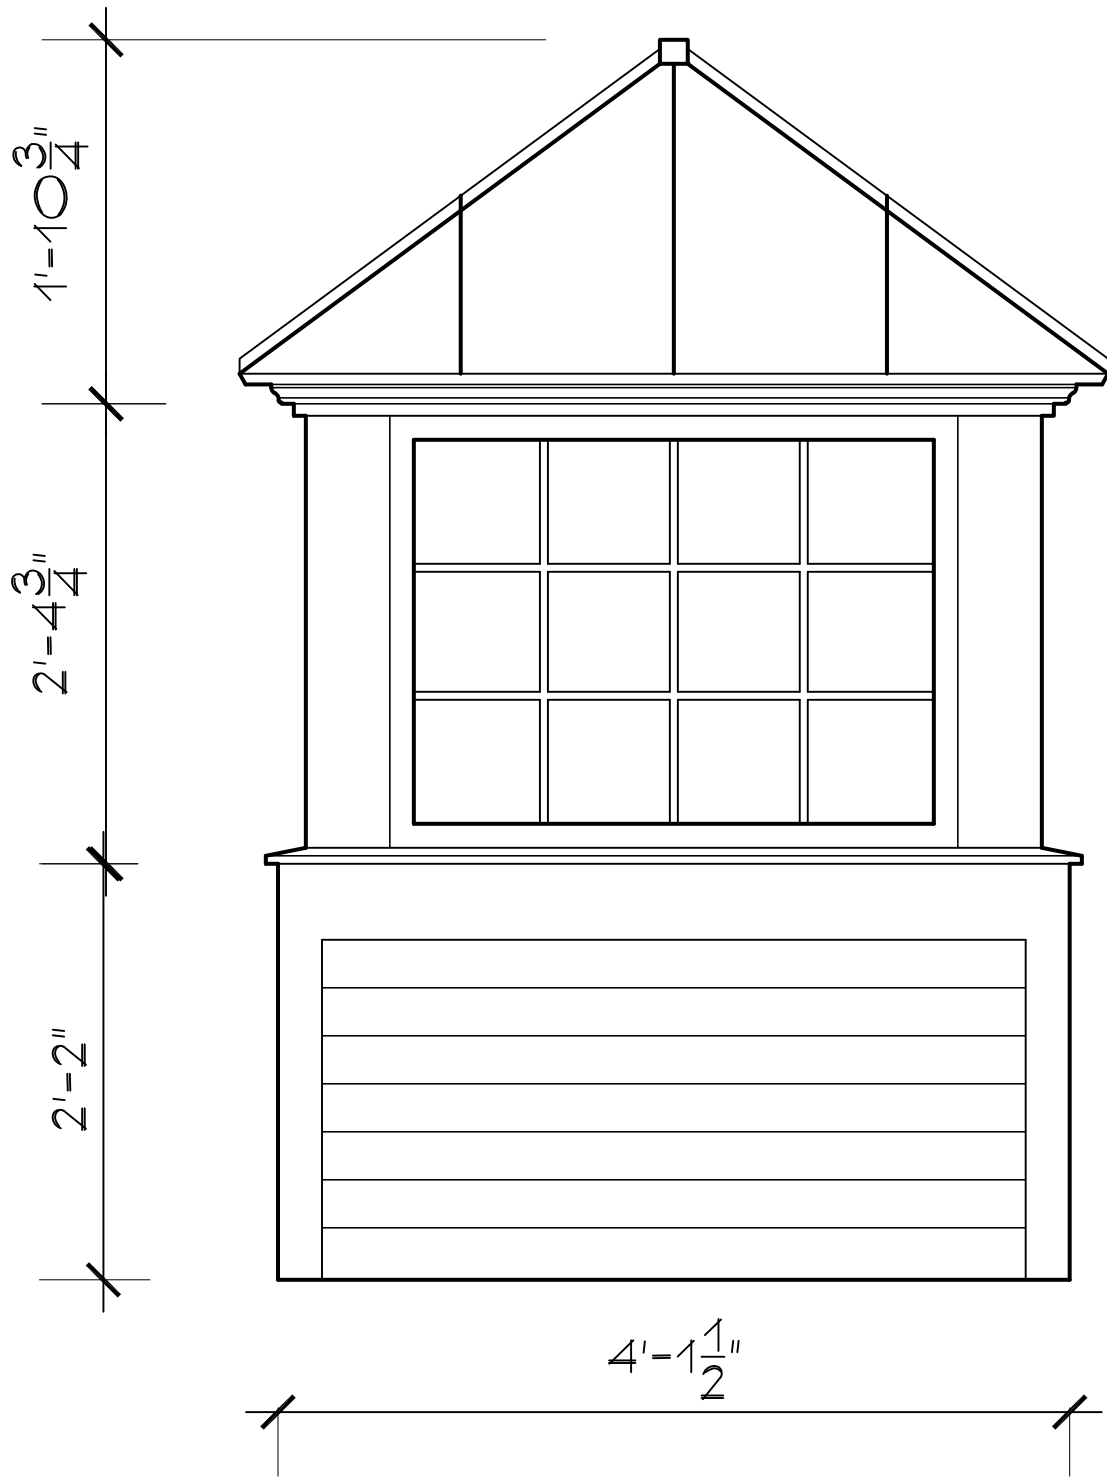

Cape Cod Cupola

78 State Road, North Dartmouth, MA 02747

CC-G-PVC

48" CUPOLA

SCALE: 1" = 1'0"

SSR-12LM-CB