





# SKY HITCH AT STAGECOACH ROUTT COUNTY, COLORADO

SEE SHEET 3

NELSON, HALEY, PATTERSON & QUIRK  
ENGINEERING CONSULTANTS

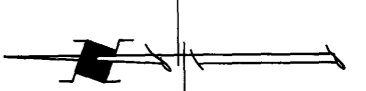

Scale: 1"=100'

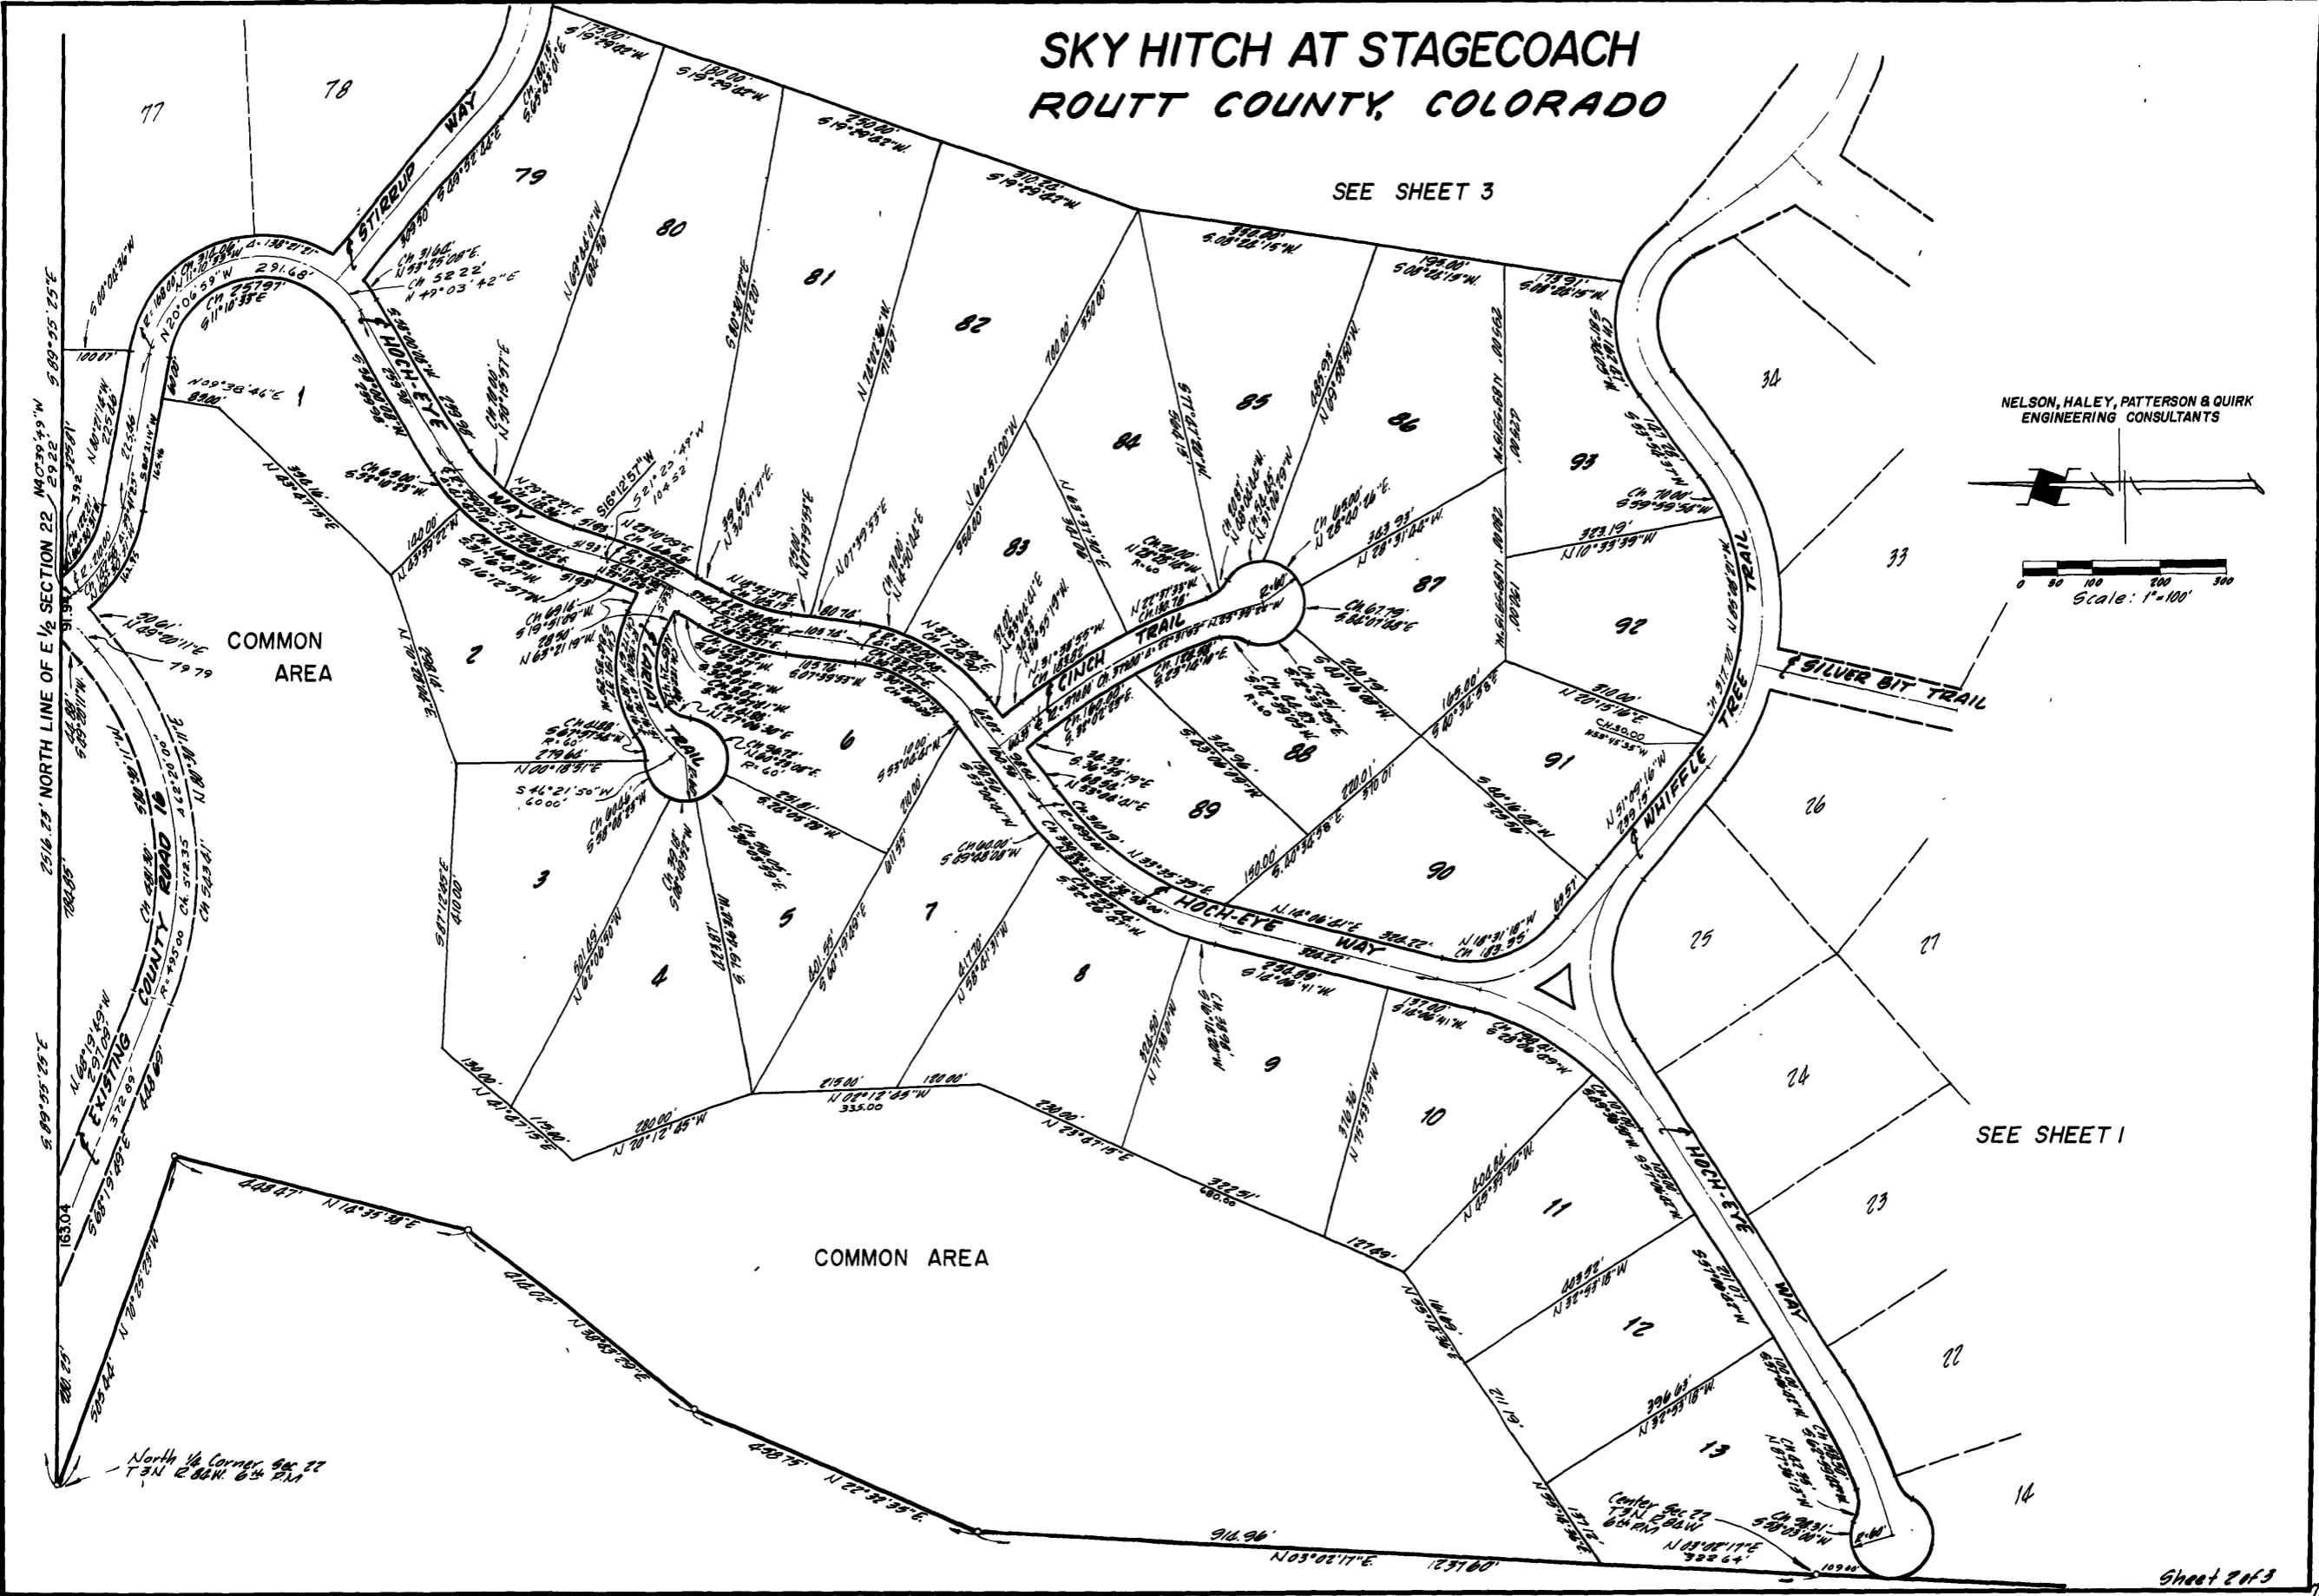

SEE SHEET 1

# SKYHITCH AT STAGECOACH ROUTT COUNTY, COLORADO

NELSON, HALEY, PATTERSON & QUIRK  
ENGINEERING CONSULTANTS

