


PLAN

SCALE: 3/16" = 1'

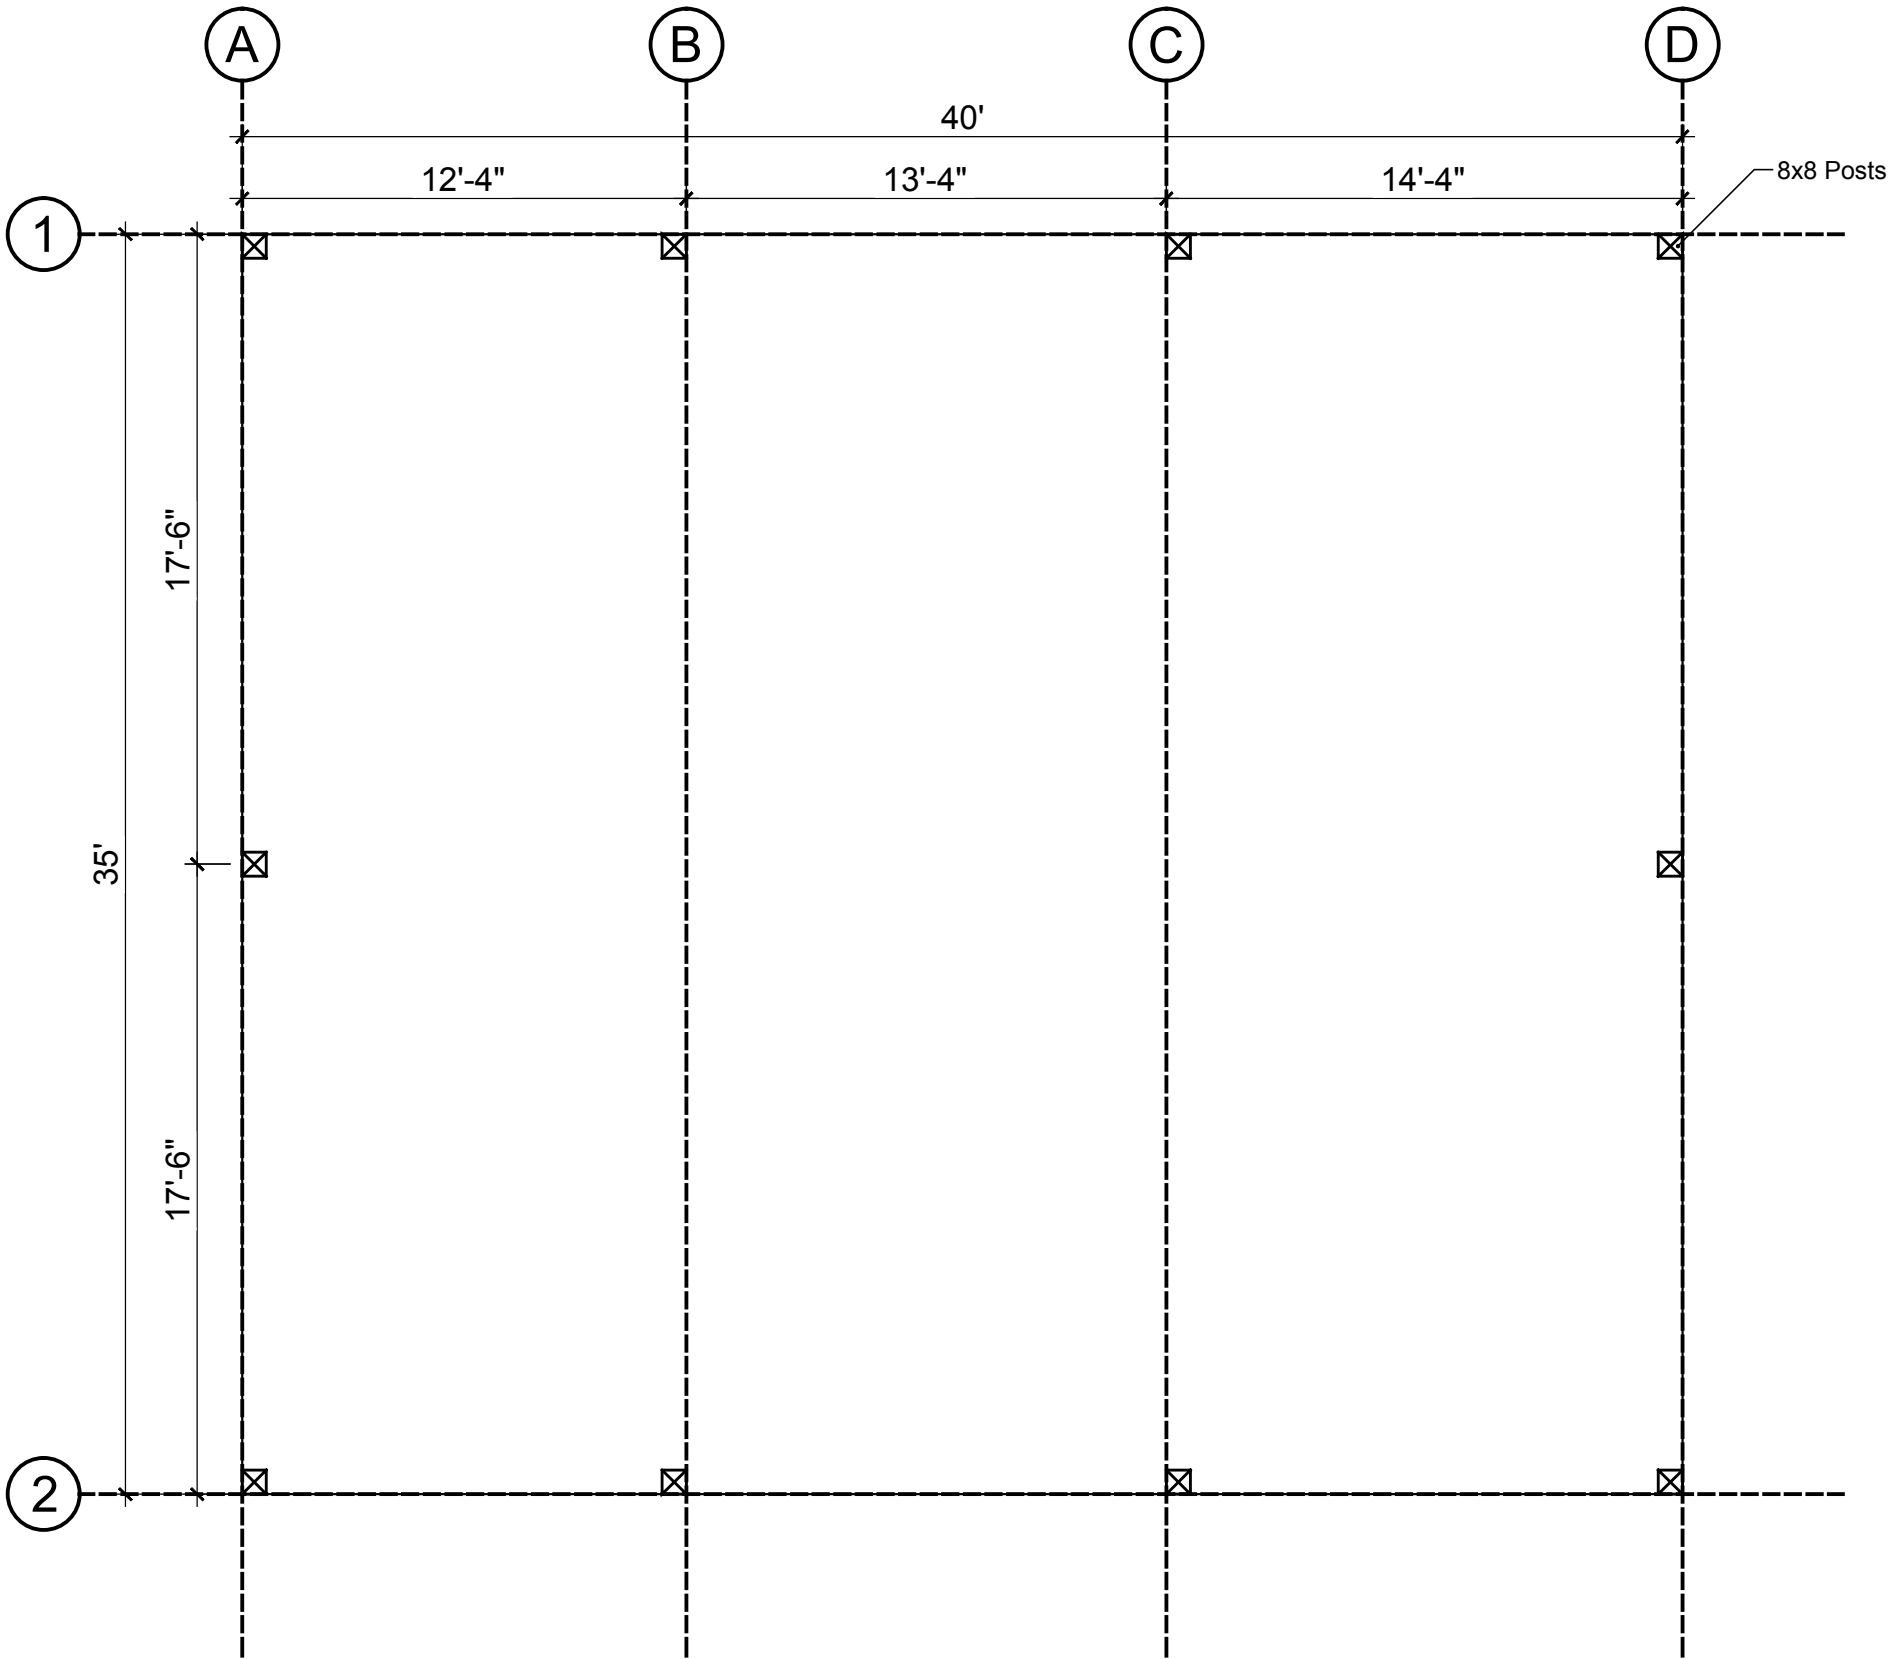

1295 BLACK CREEK


REV	REVISION DESCRIPTION	DATE
-		-

REVISION
01
DATE: 170622

PLAN
B100
DESIGN BY: CMN
CHECKED BY: MB

BENTS A & D

SCALE: 3/16" = 1'

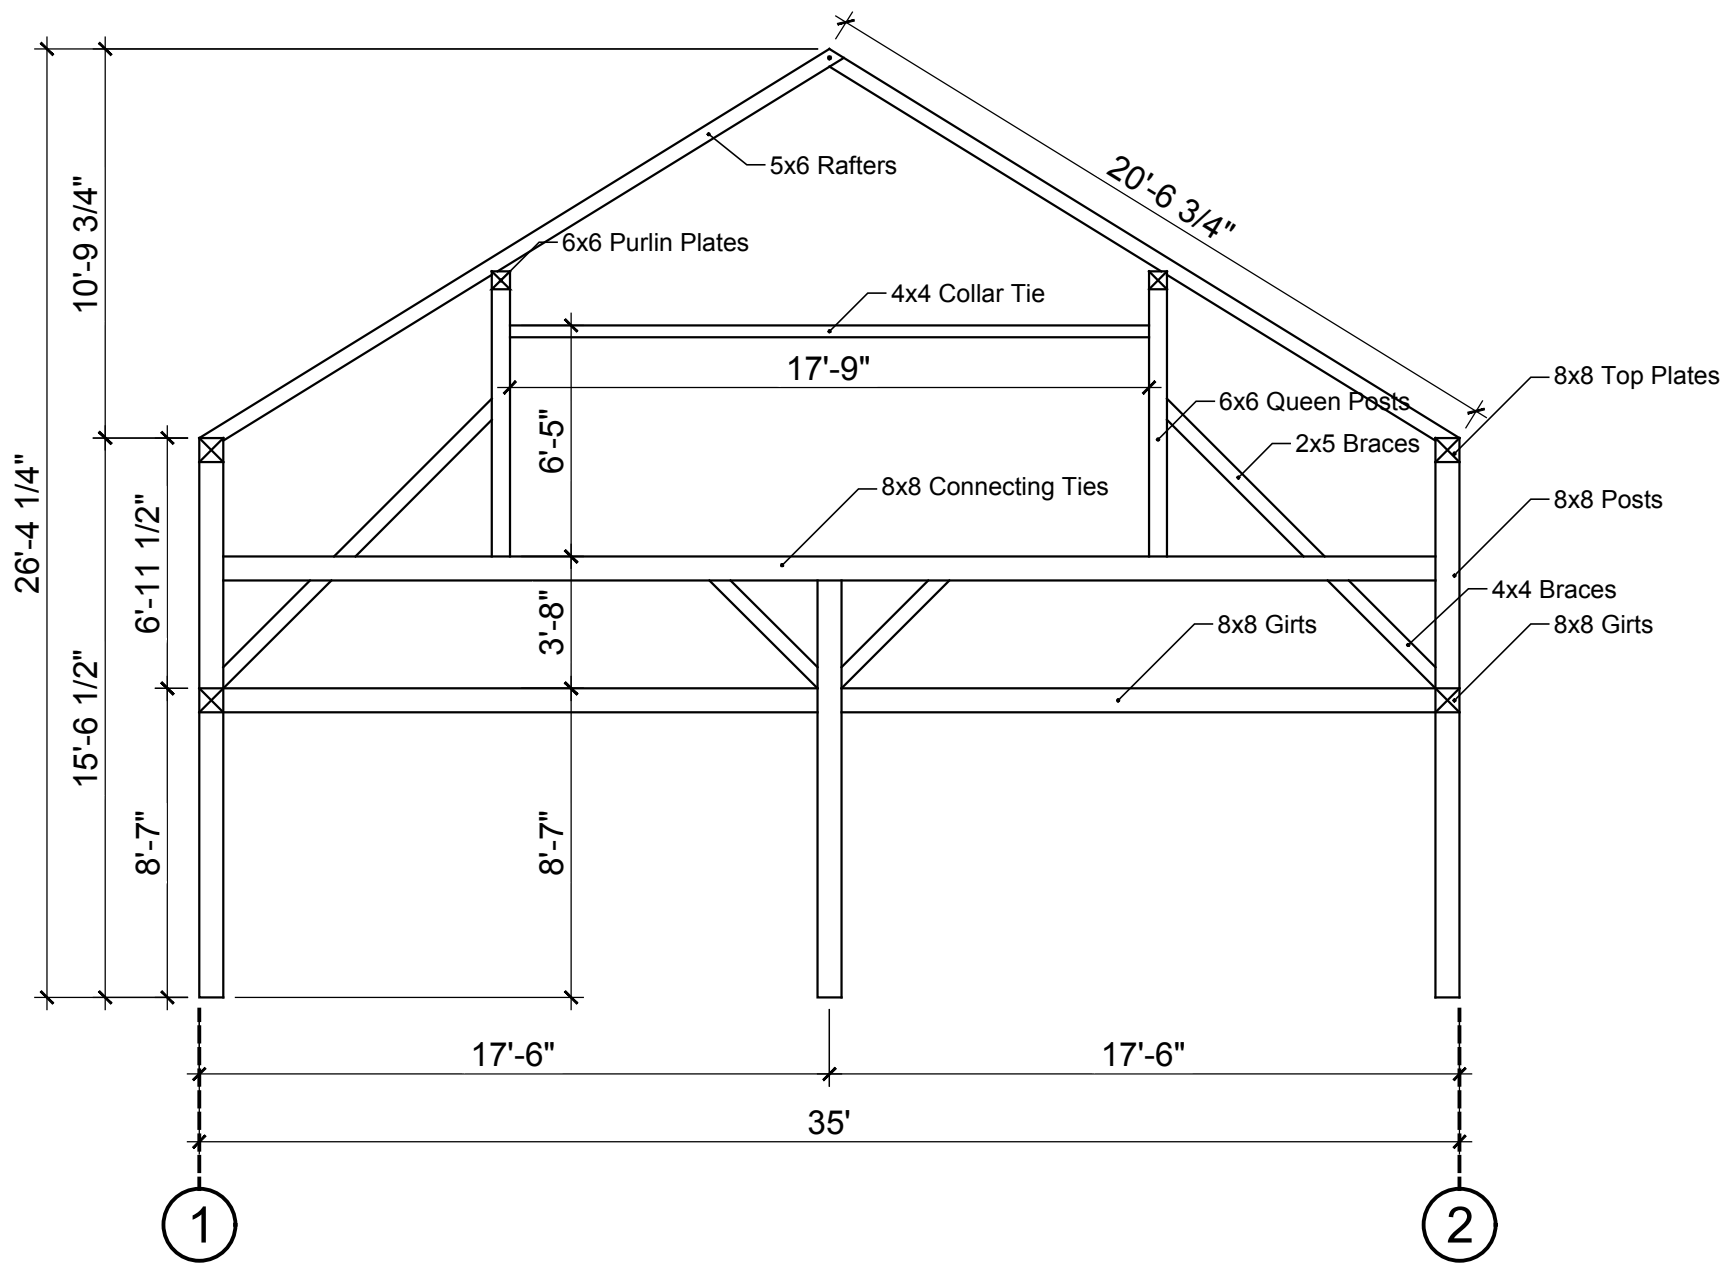

1295 BLACK CREEK BARN


REV	REVISION DESCRIPTION	DATE
-		-
-		-
-		-
-		-

REVISION
01
DATE: 170622

ELEVATION
B101
DESIGN BY: CMN
CHECKED BY: MB

BENTS B & C

SCALE: 3/16" = 1'

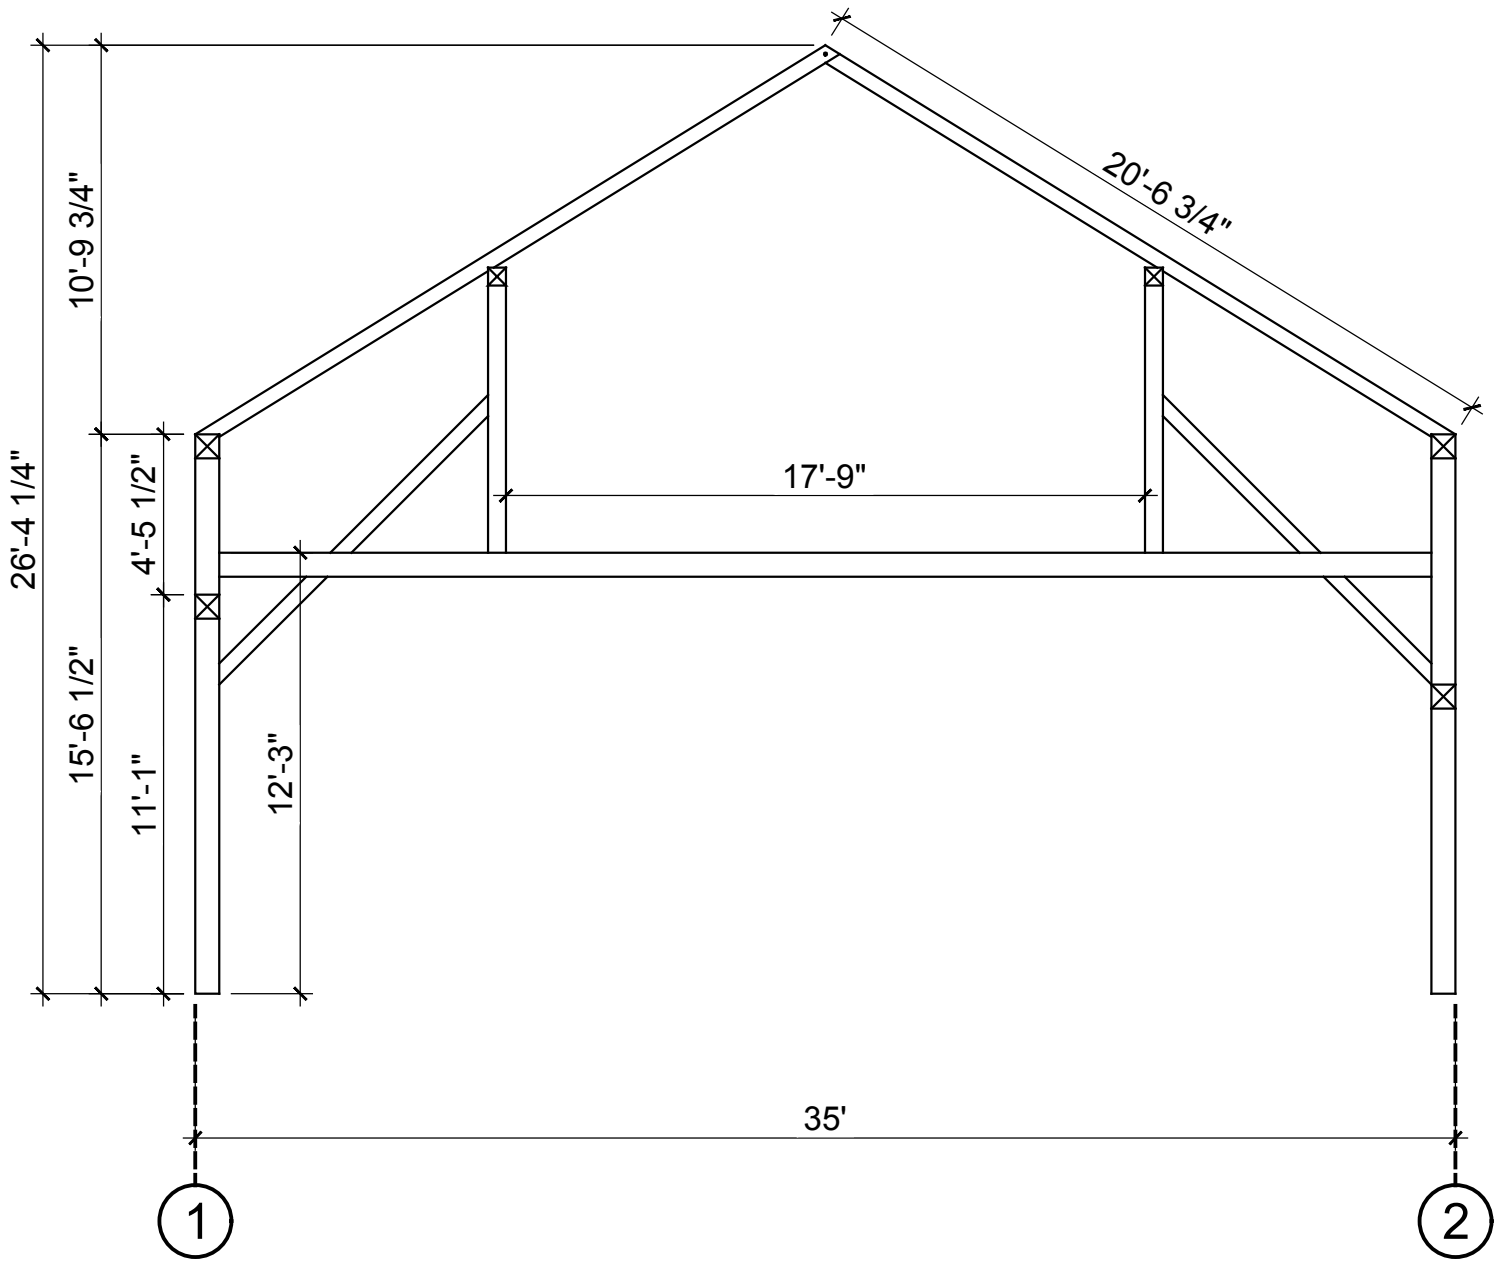

1295 BLACK CREEK BARN


REV	REVISION DESCRIPTION	DATE
-		-

REVISION
01
DATE: 170622

ELEVATION
B102
DESIGN BY: CMN
CHECKED BY: MB

SIDEWALL 1

SCALE: 3/16" = 1'

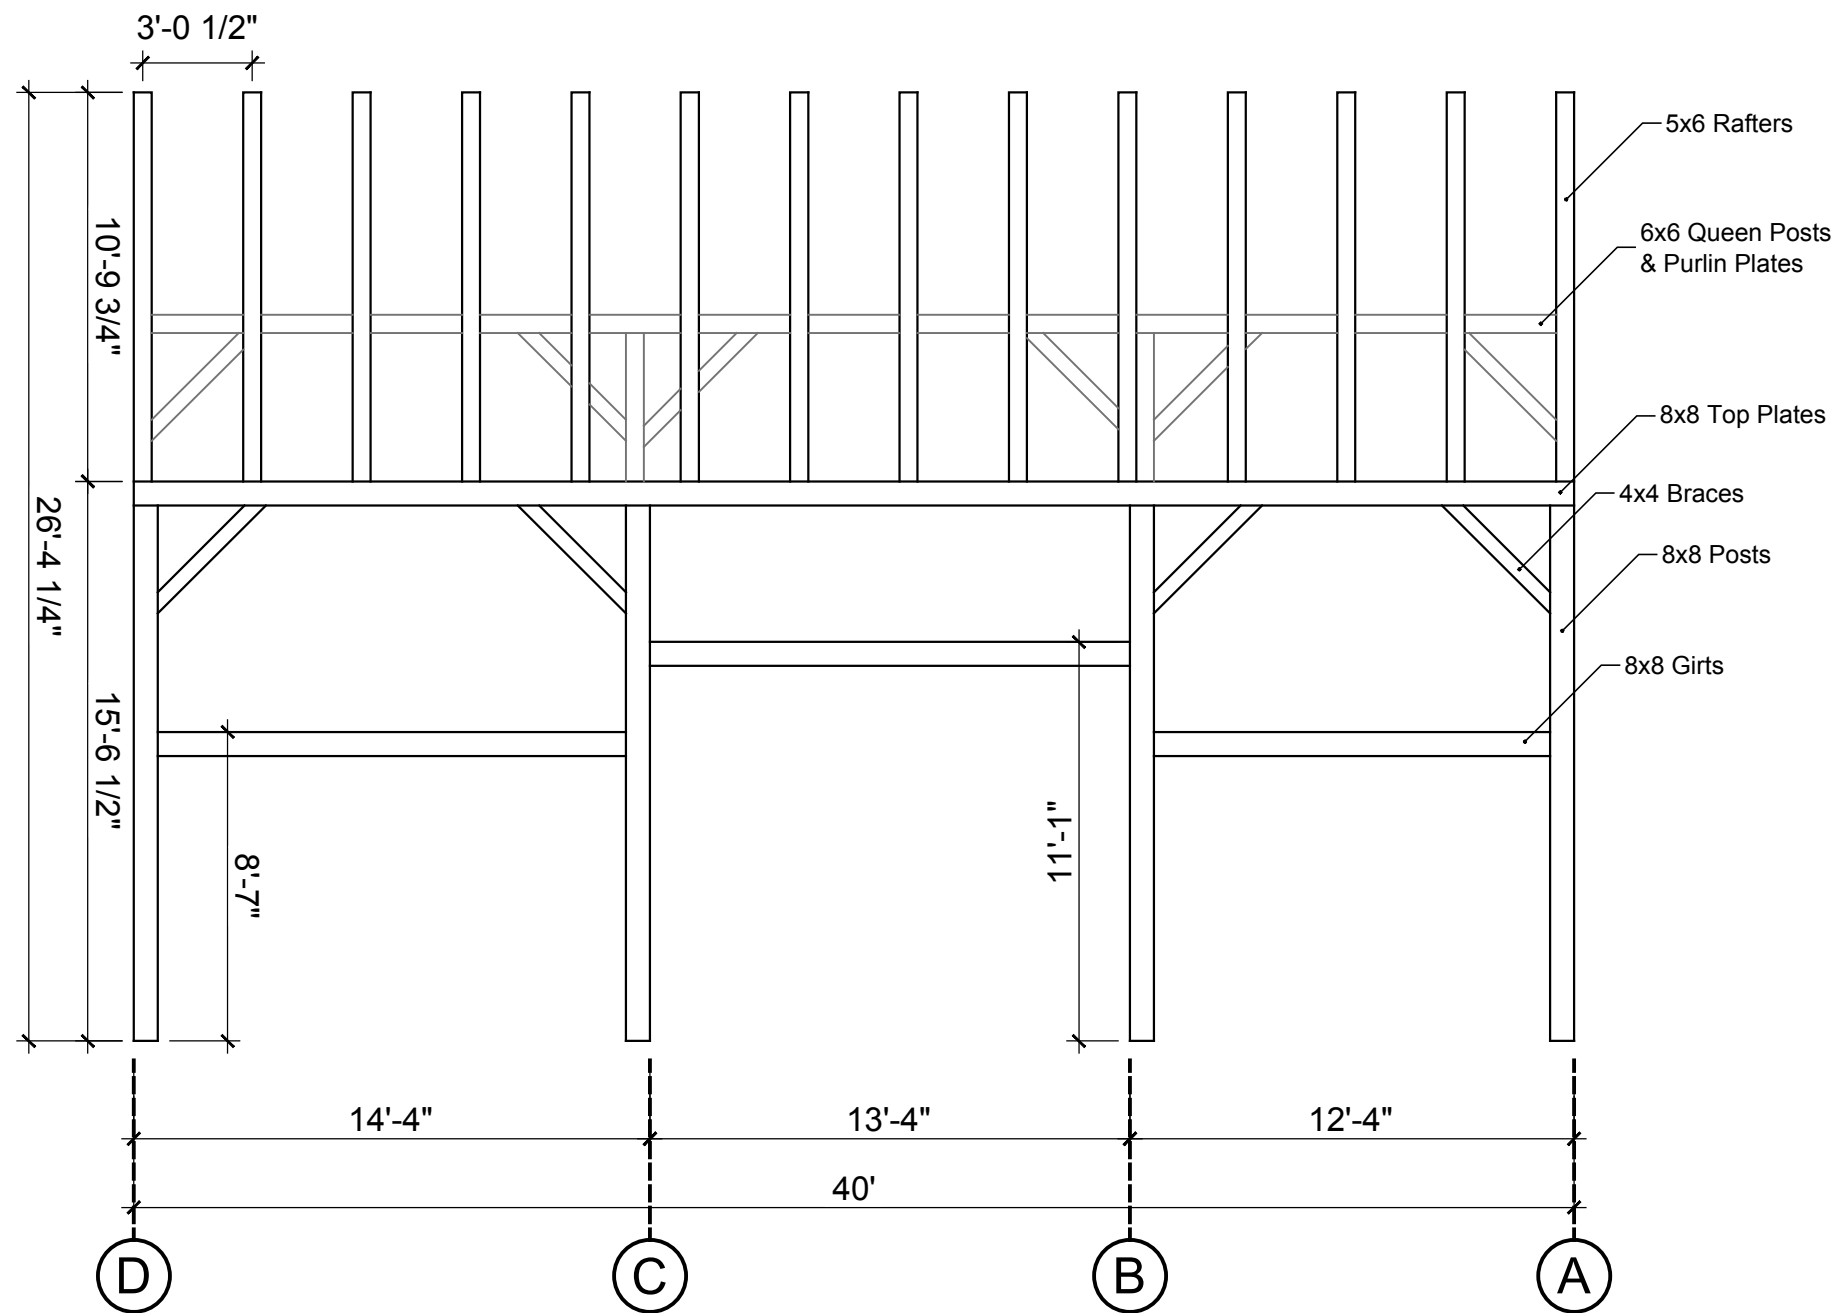

1295 BLACK CREEK BARN


REV	REVISION DESCRIPTION	DATE

REVISION
01
DATE: 170622

ELEVATION
B103
DESIGN BY: CMN
CHECKED BY: MB

SIDEWALL 2

SCALE: 3/16" = 1'

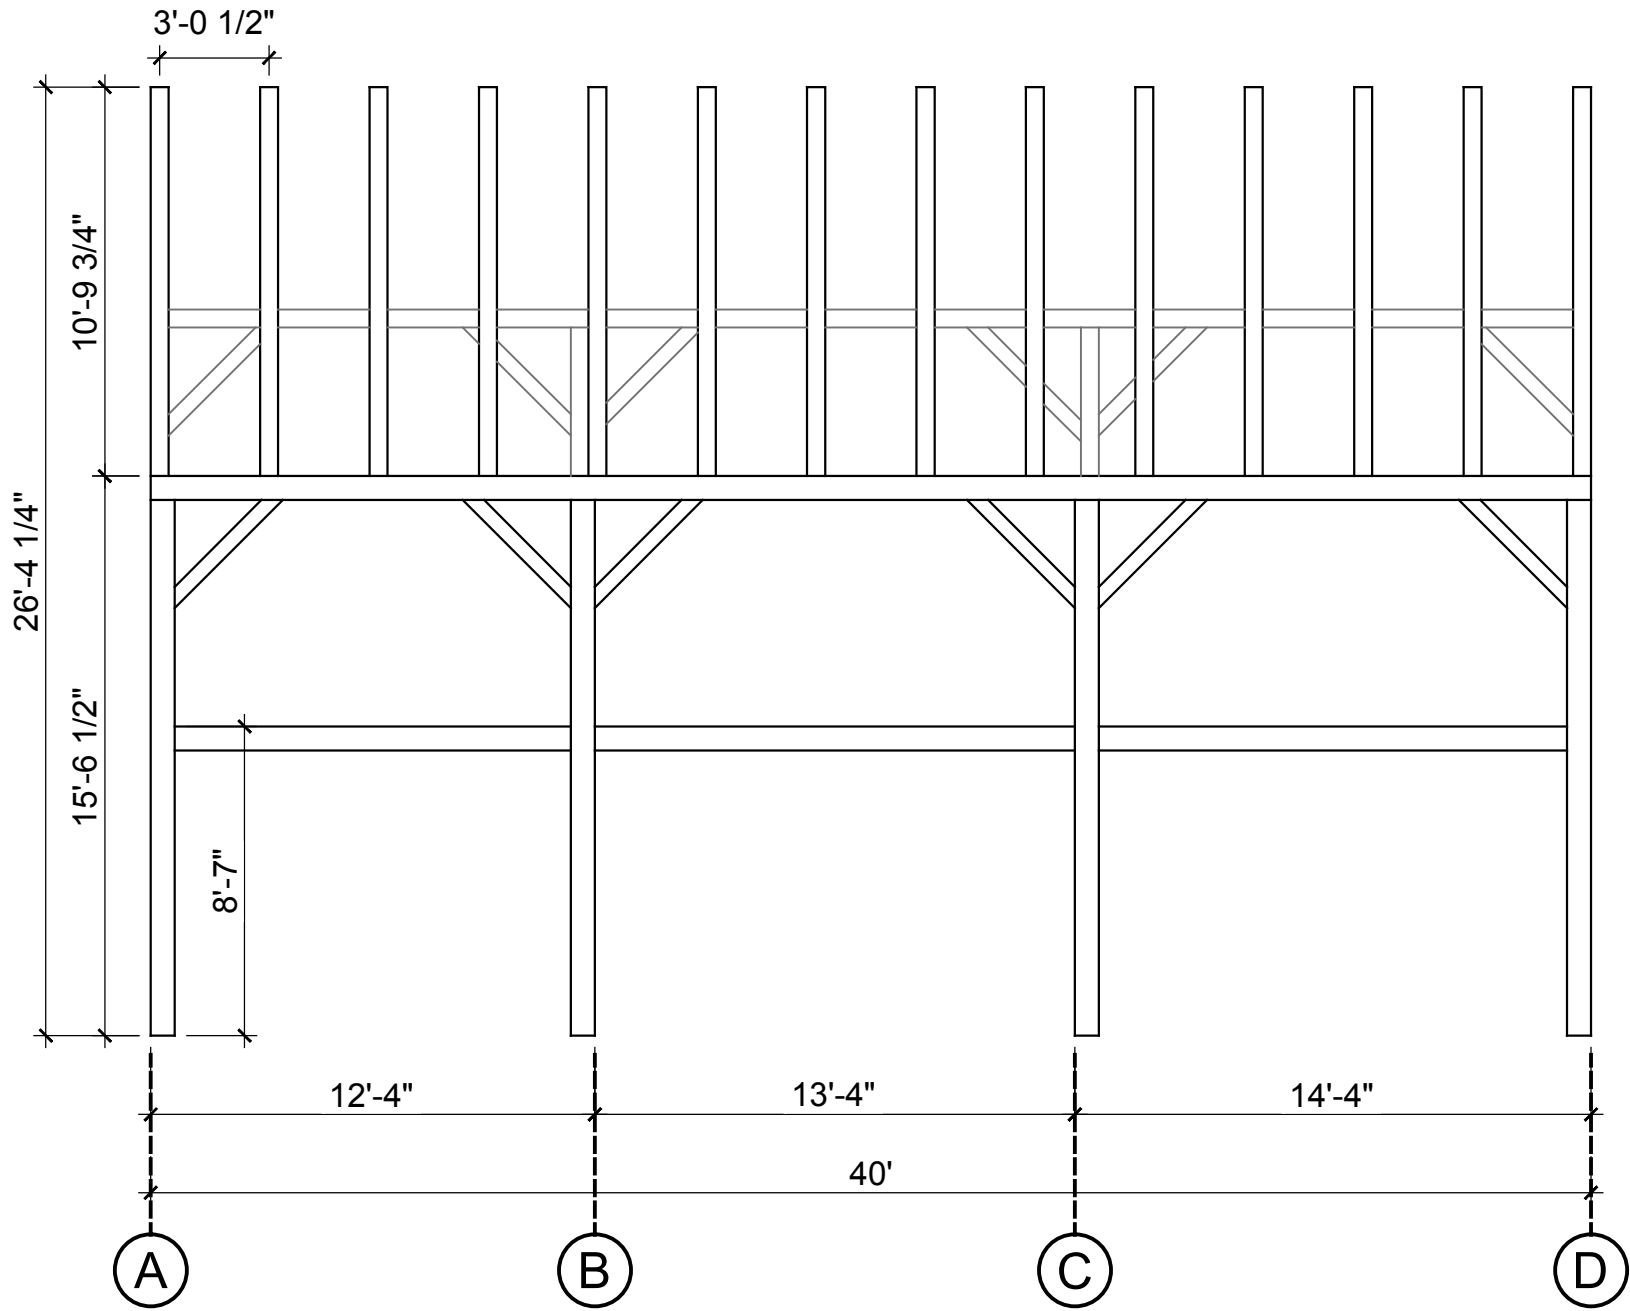

1295 BLACK CREEK BARN

REV	REVISION DESCRIPTION	DATE
-		-
-		-
-		-
-		-

REVISION
01
DATE: 170622

ELEVATION
B104
DESIGN BY: CMN
CHECKED BY: MB