


PLAN

SCALE: 7/64" = 1'

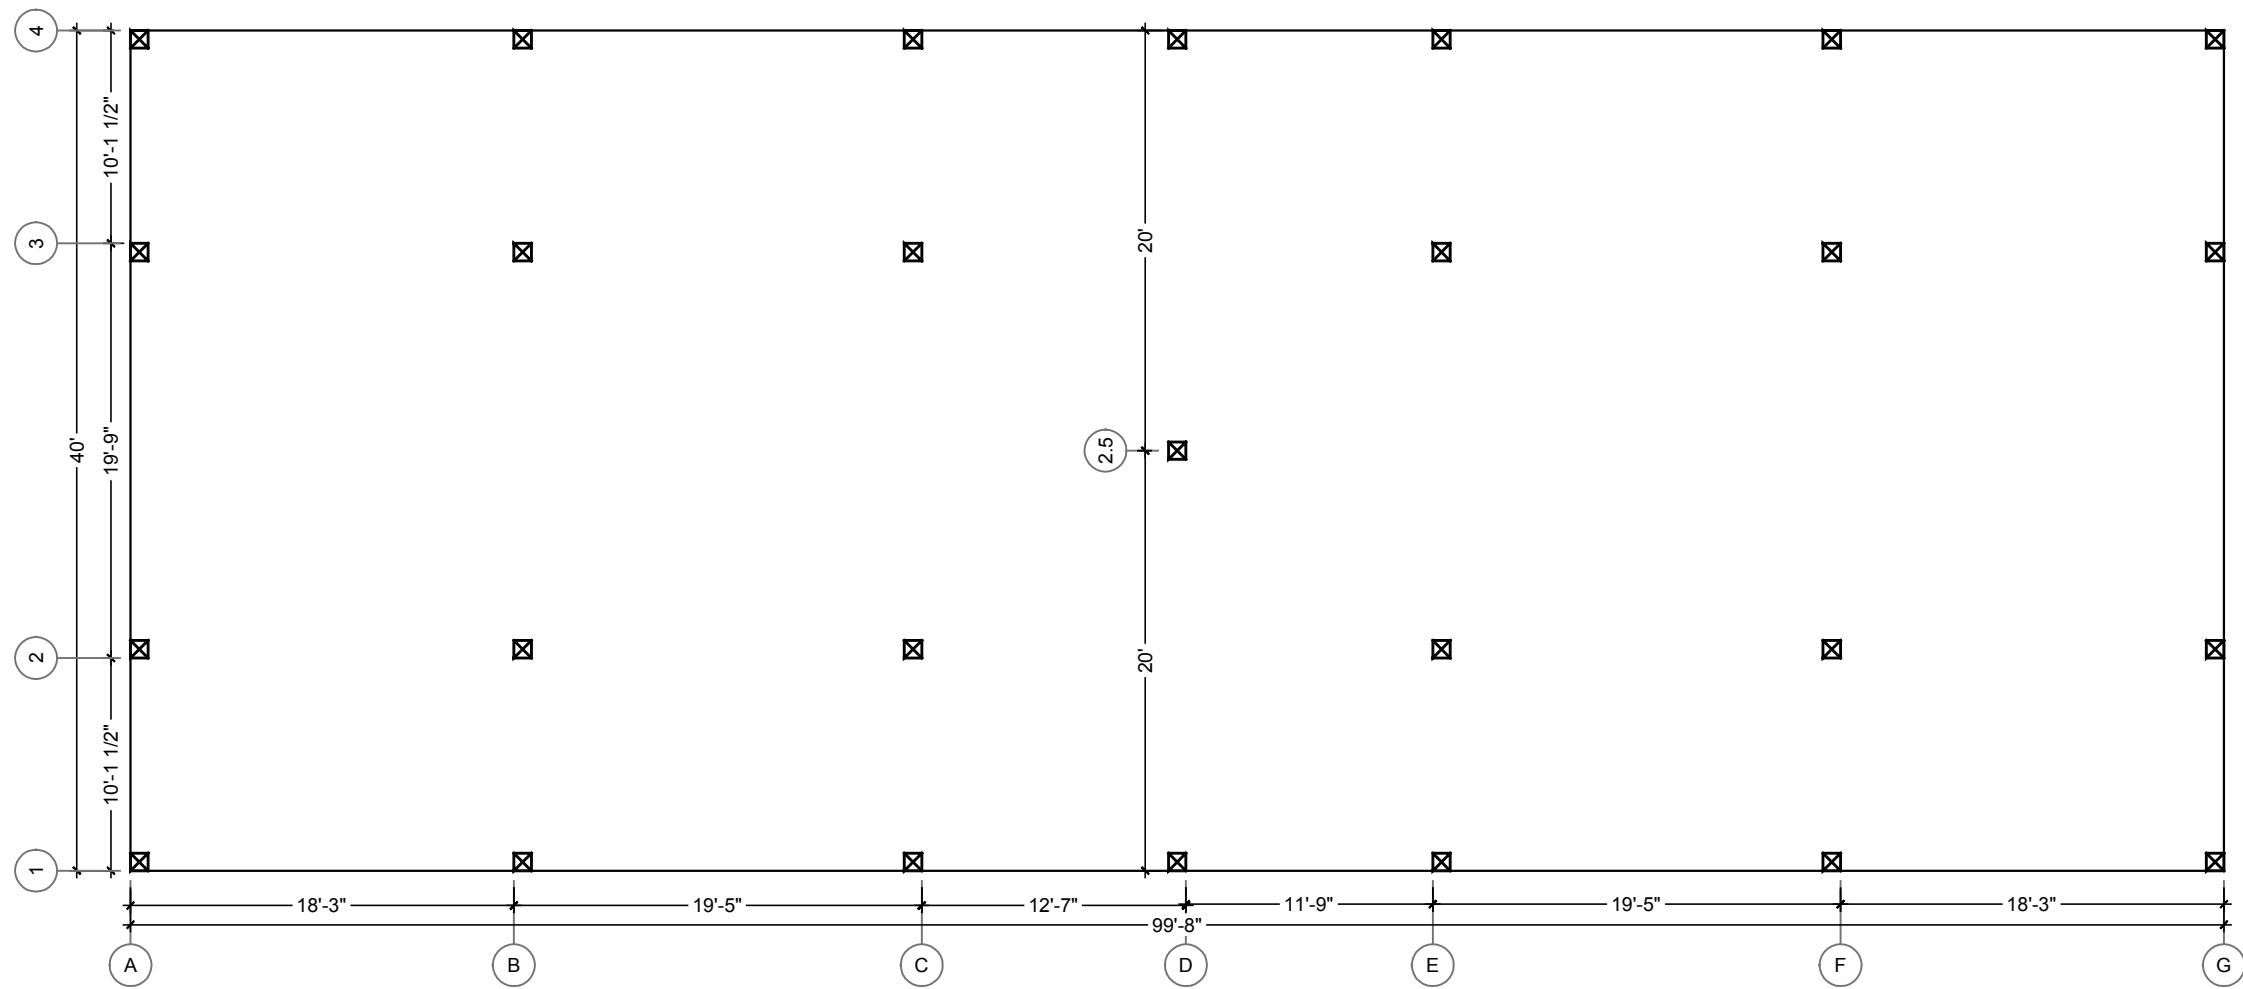

REV.	REVISION DESCRIPTION	DATE
-	-	-
-	-	-
-	-	-
-	-	-

REVISION

01


DATE: 161128

SHEET TITLE

B100

DESIGN BY: JJK

DRAWN BY: JJK

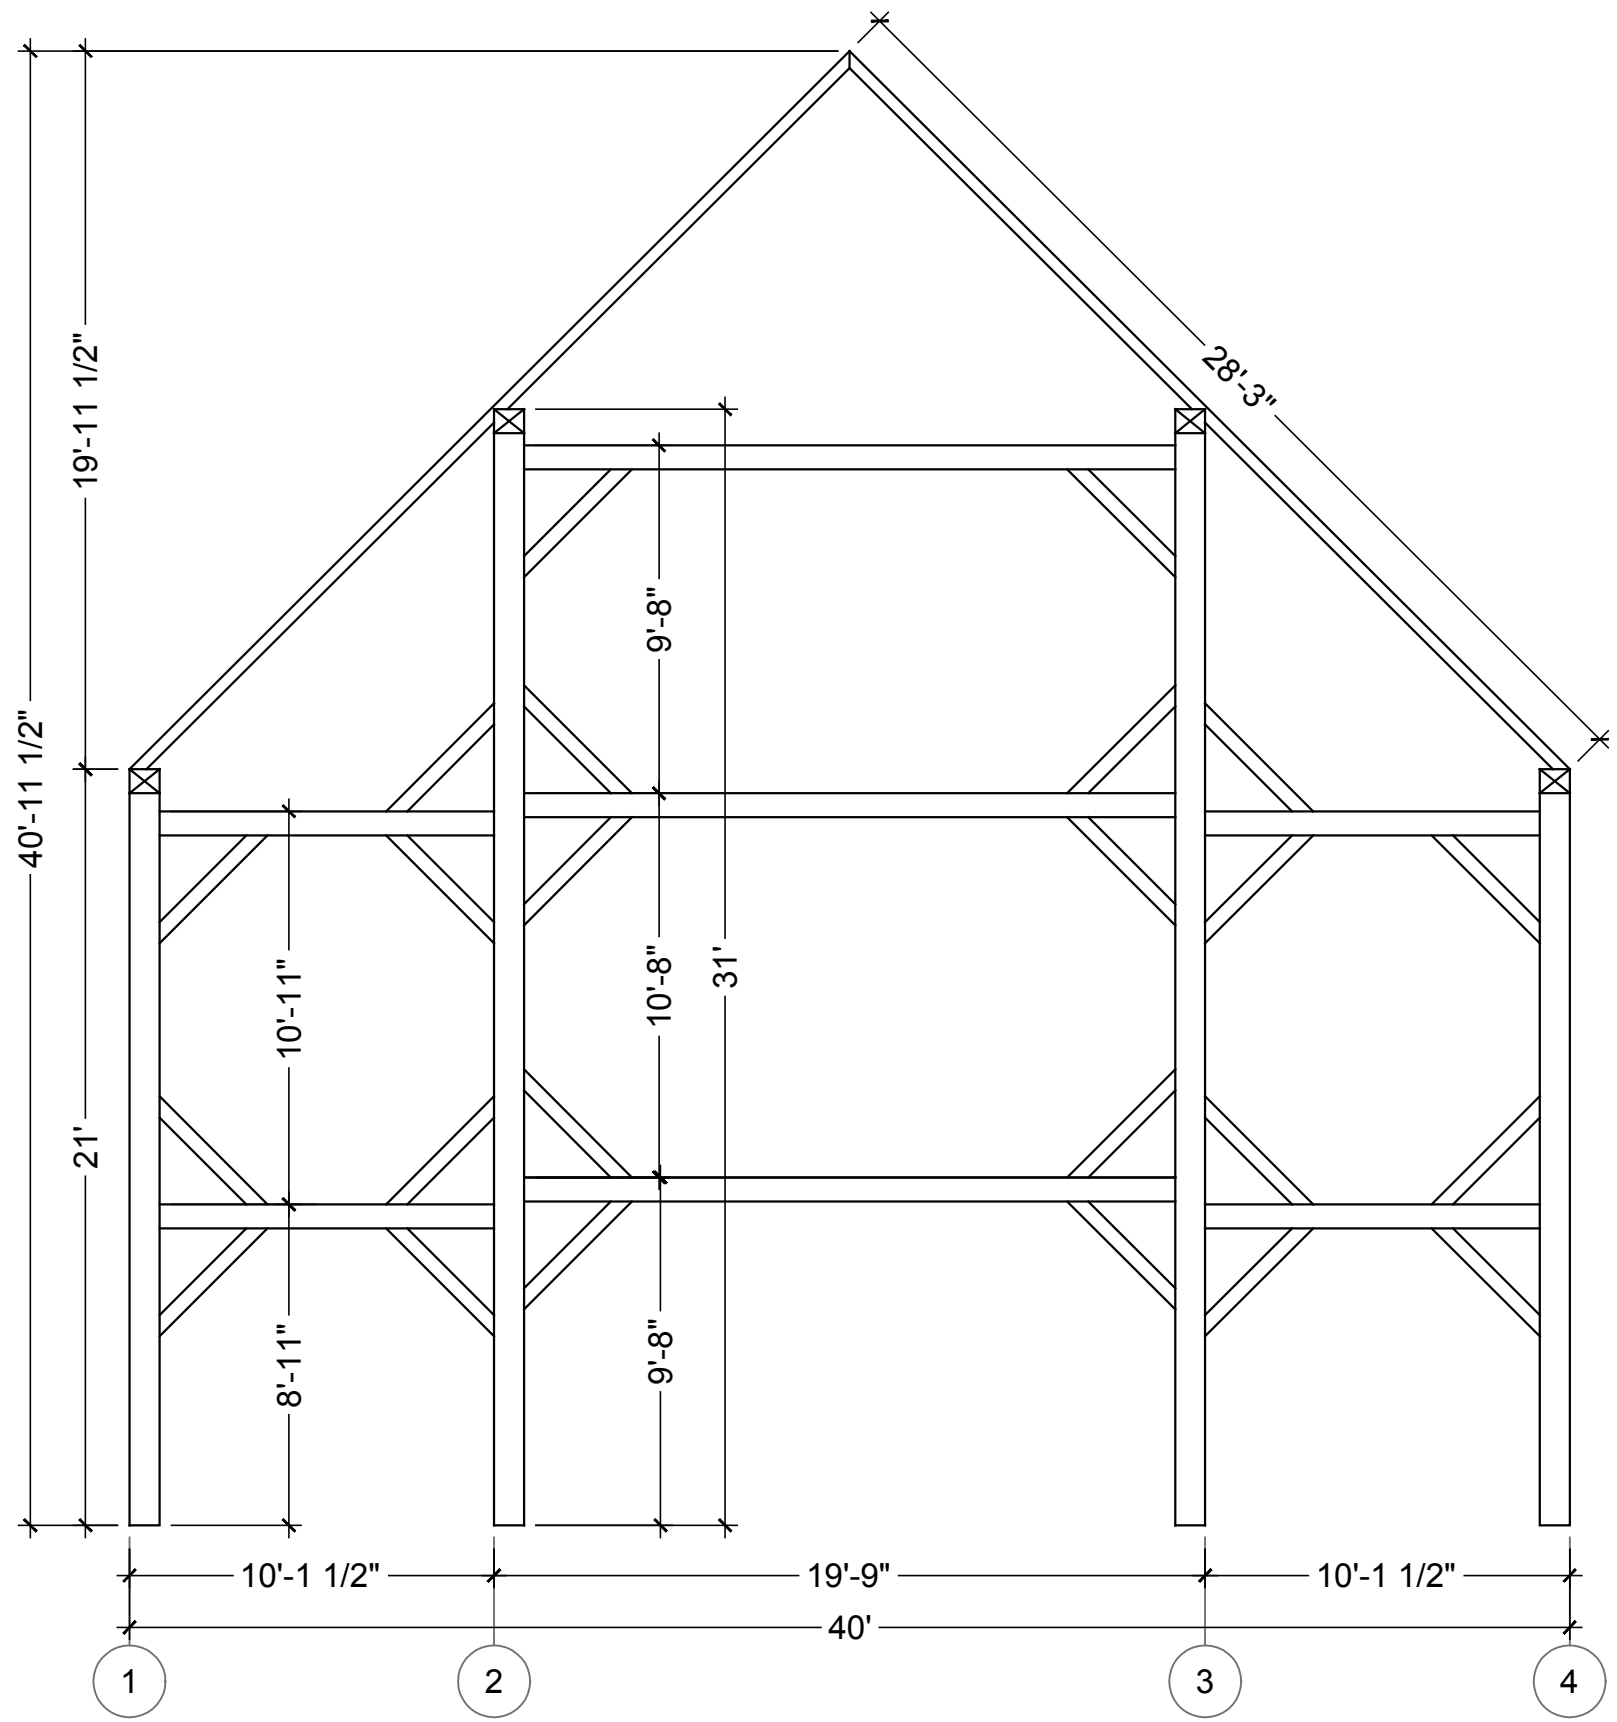


BENTS A&G
 SCALE: 3/16" = 1'

1298 INDGERSOLL RD.
 FULTON, NY

REV.	REVISION DESCRIPTION	DATE

REVISION
01
 DATE: 161128

SHEET TITLE
B101
 DESIGN BY: JJK
 DRAWN BY: JJK

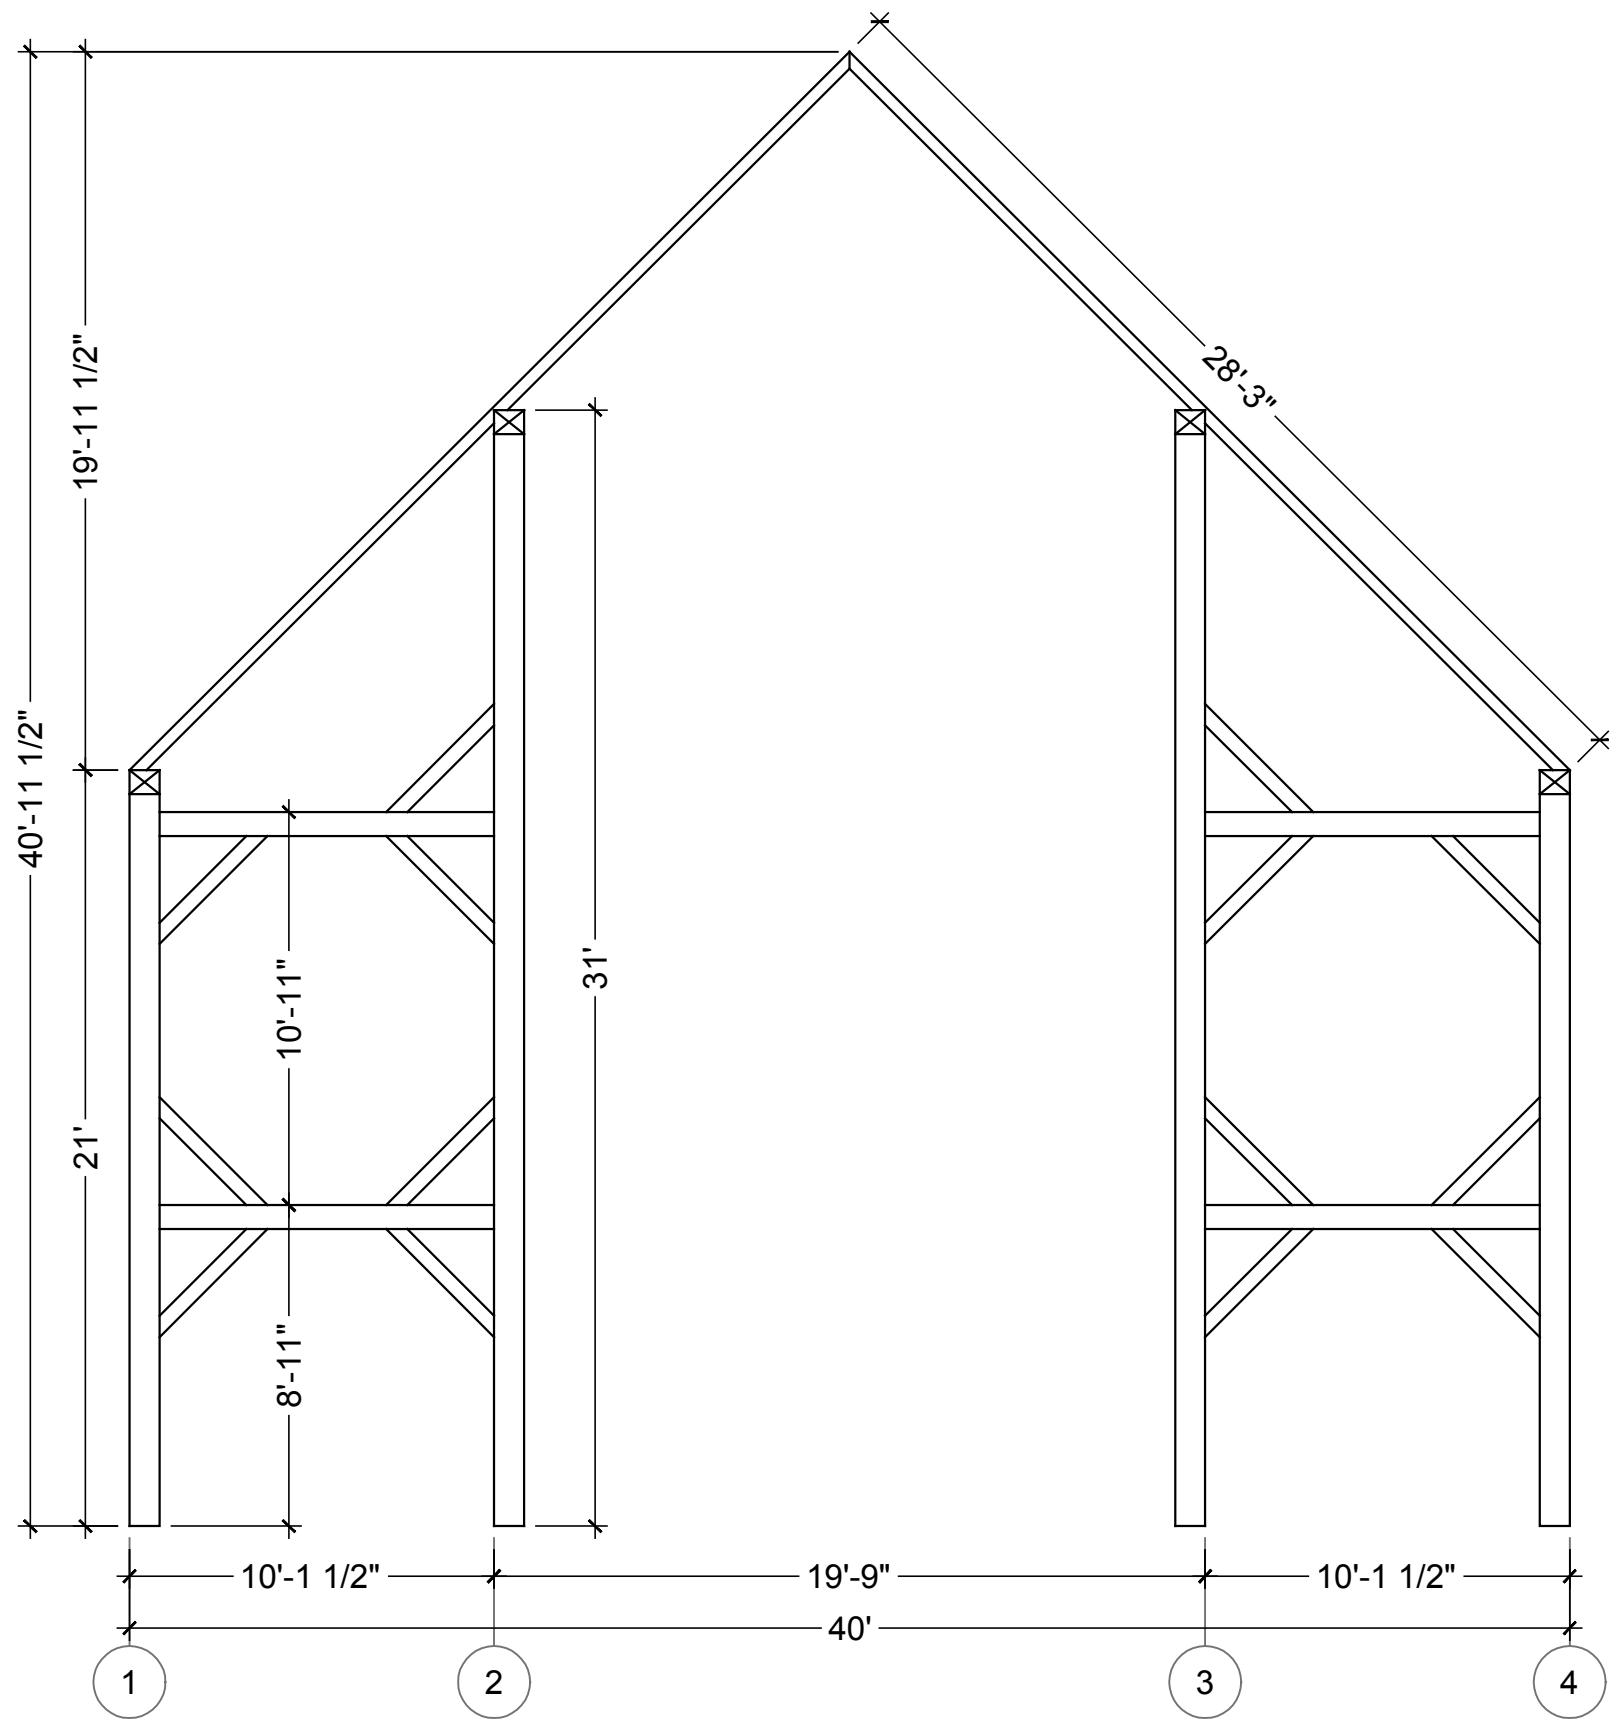


BENTS B&F
SCALE: 3/16" = 1'

1298 INDGERSOLL RD.
FULTON, NY

REV.	REVISION DESCRIPTION	DATE

REVISION
01
DATE: 161128

SHEET TITLE
B102
DESIGN BY: JJK
DRAWN BY: JJK

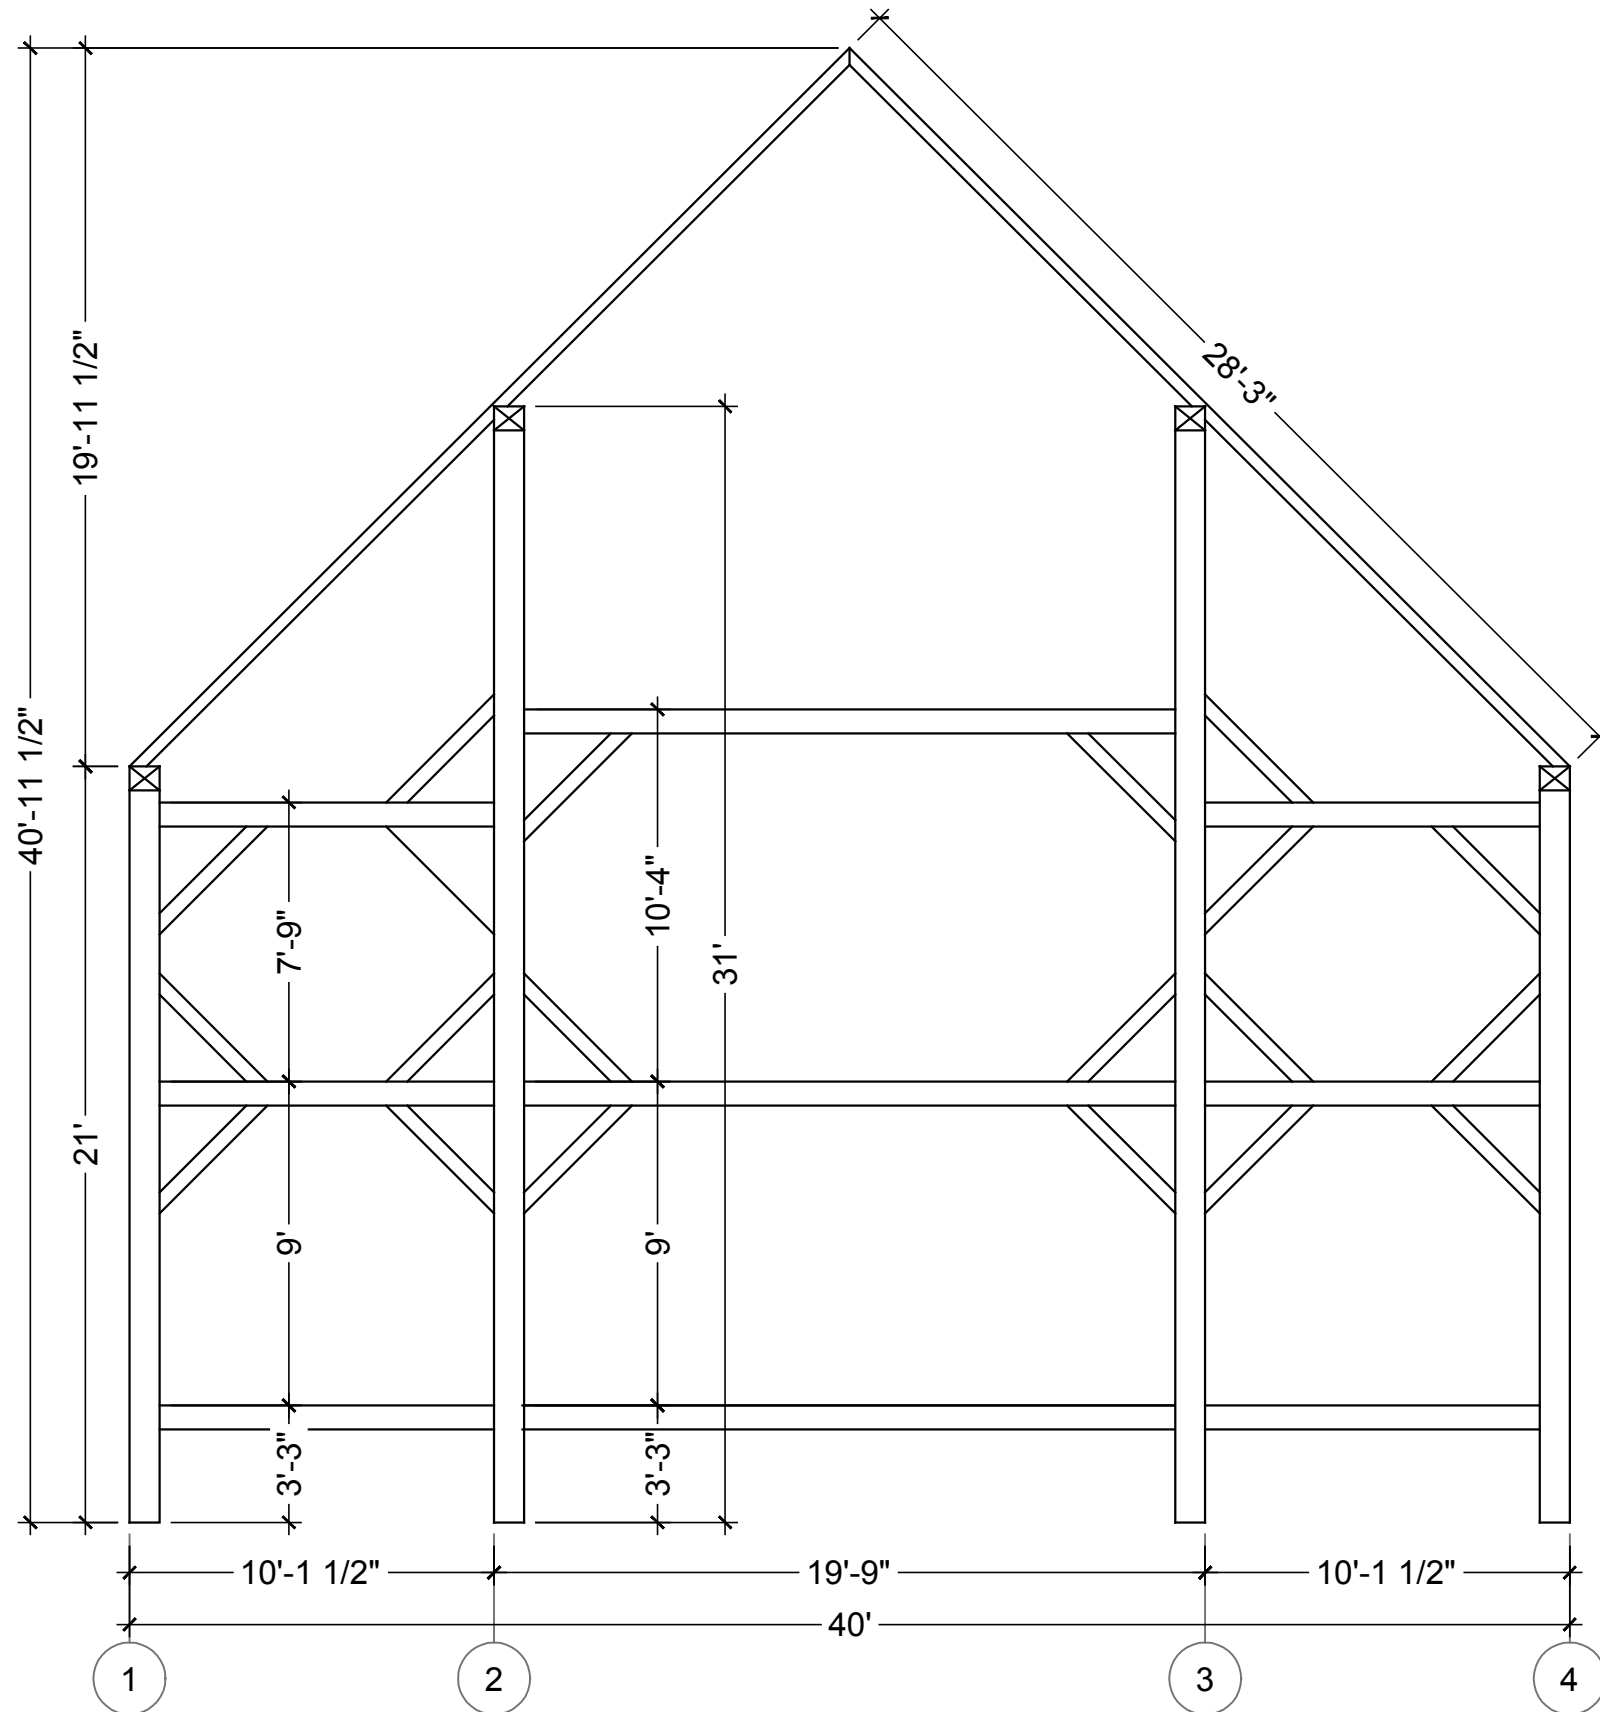


BENTS C&E
SCALE: 3/16" = 1'

1298 INDGERSOLL RD.
FULTON, NY

REV.	REVISION DESCRIPTION	DATE

REVISION
01
DATE: 161128

SHEET TITLE
B103
DESIGN BY: JJK
DRAWN BY: JJK

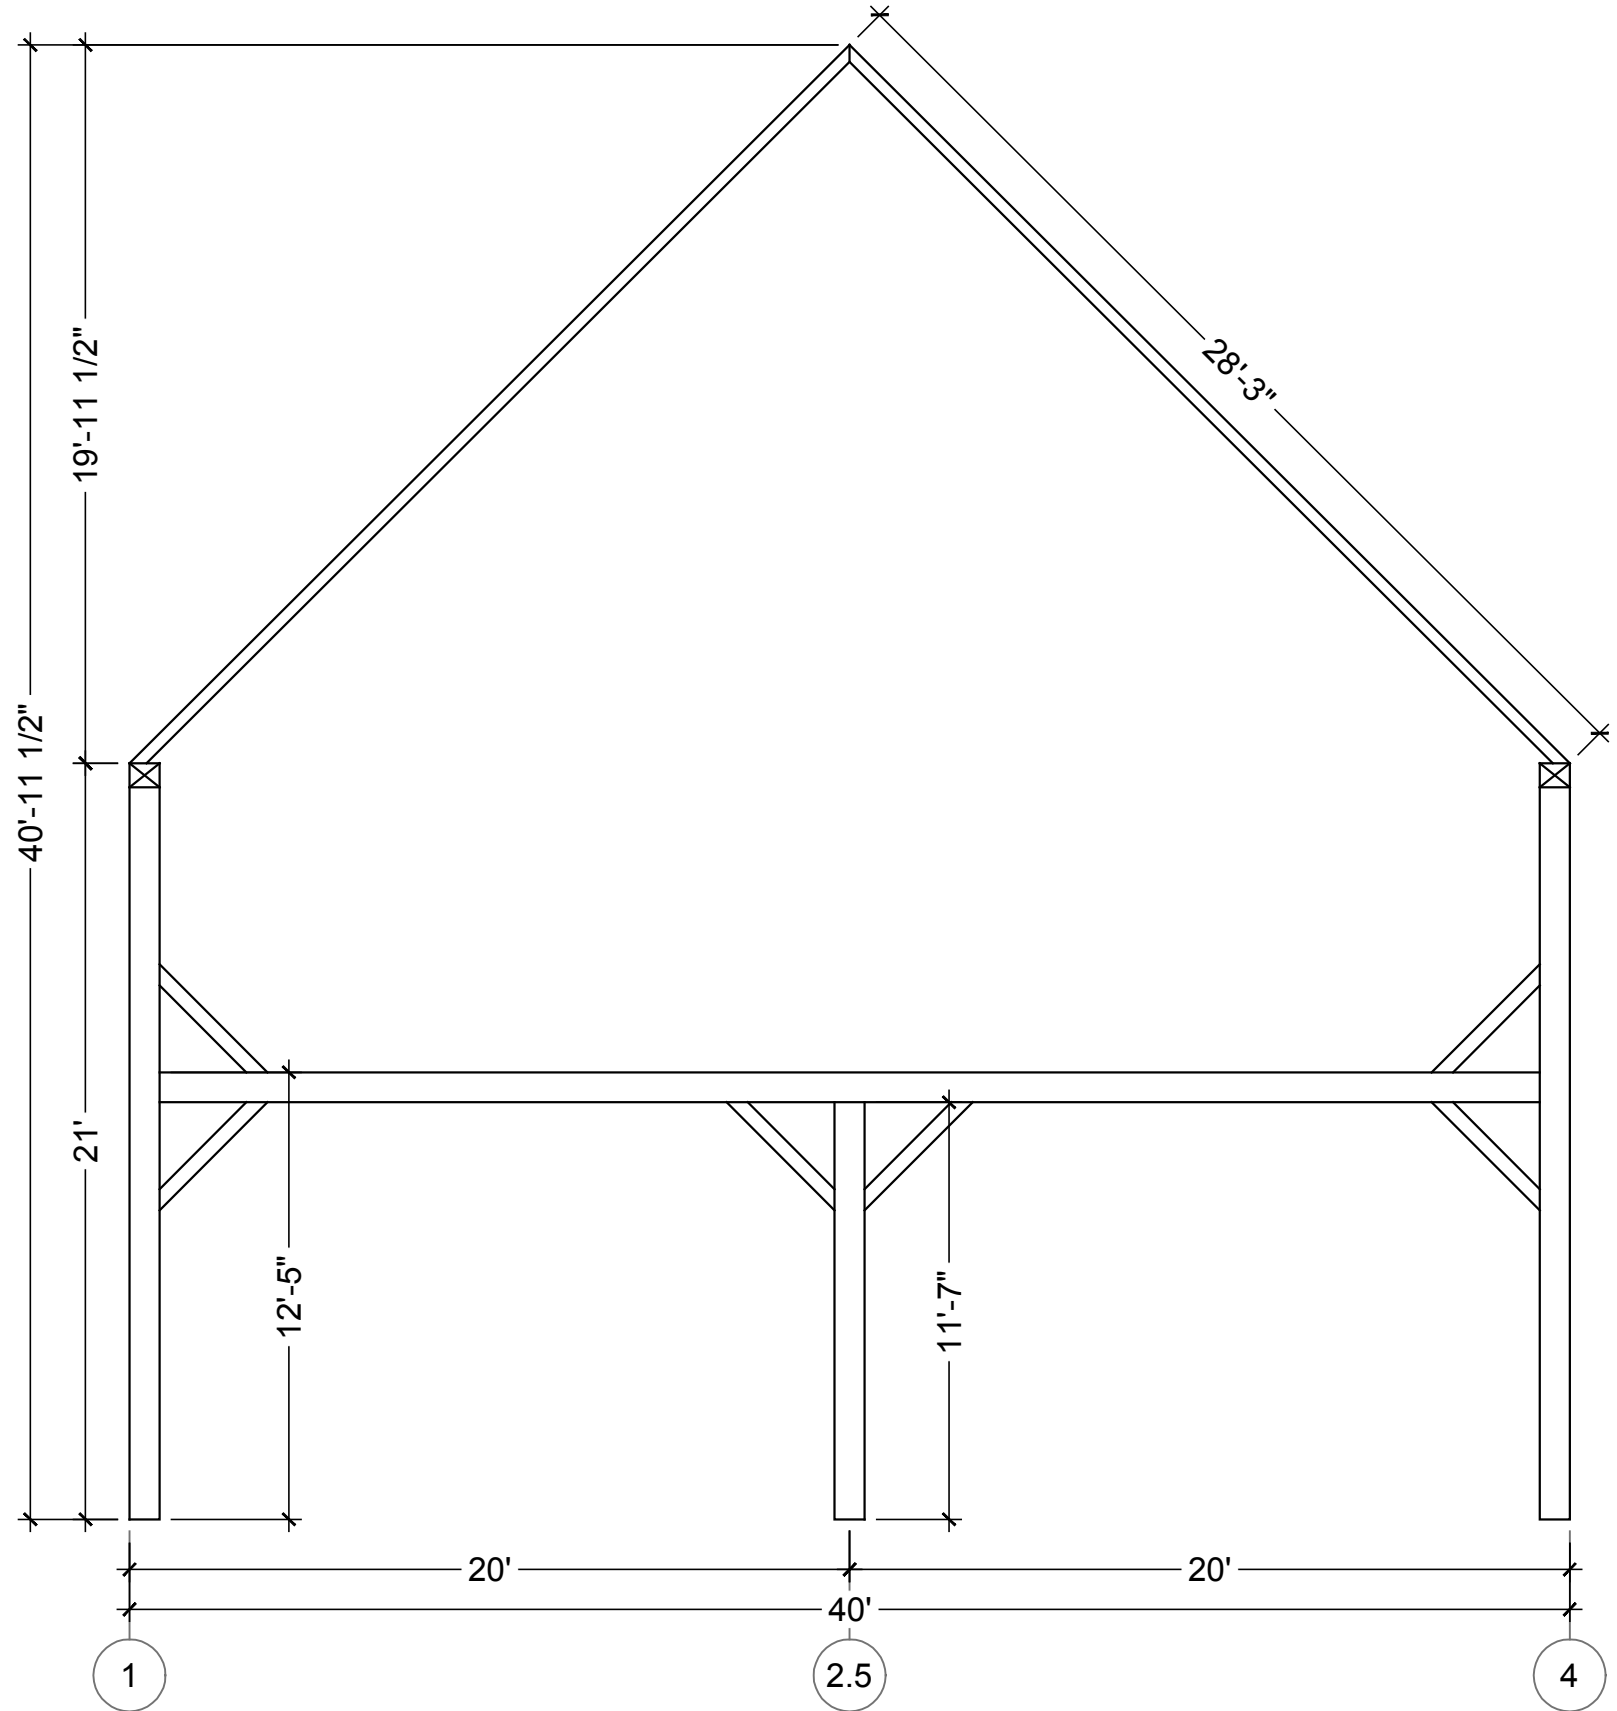


BENT D
SCALE: 3/16" = 1'

1298 INDGERSOLL RD.
FULTON, NY

REV.	REVISION DESCRIPTION	DATE
-	-	-
-	-	-
-	-	-
-	-	-

REVISION
01
DATE: 161128

SHEET TITLE
B104
DESIGN BY: JJK
DRAWN BY: JJK

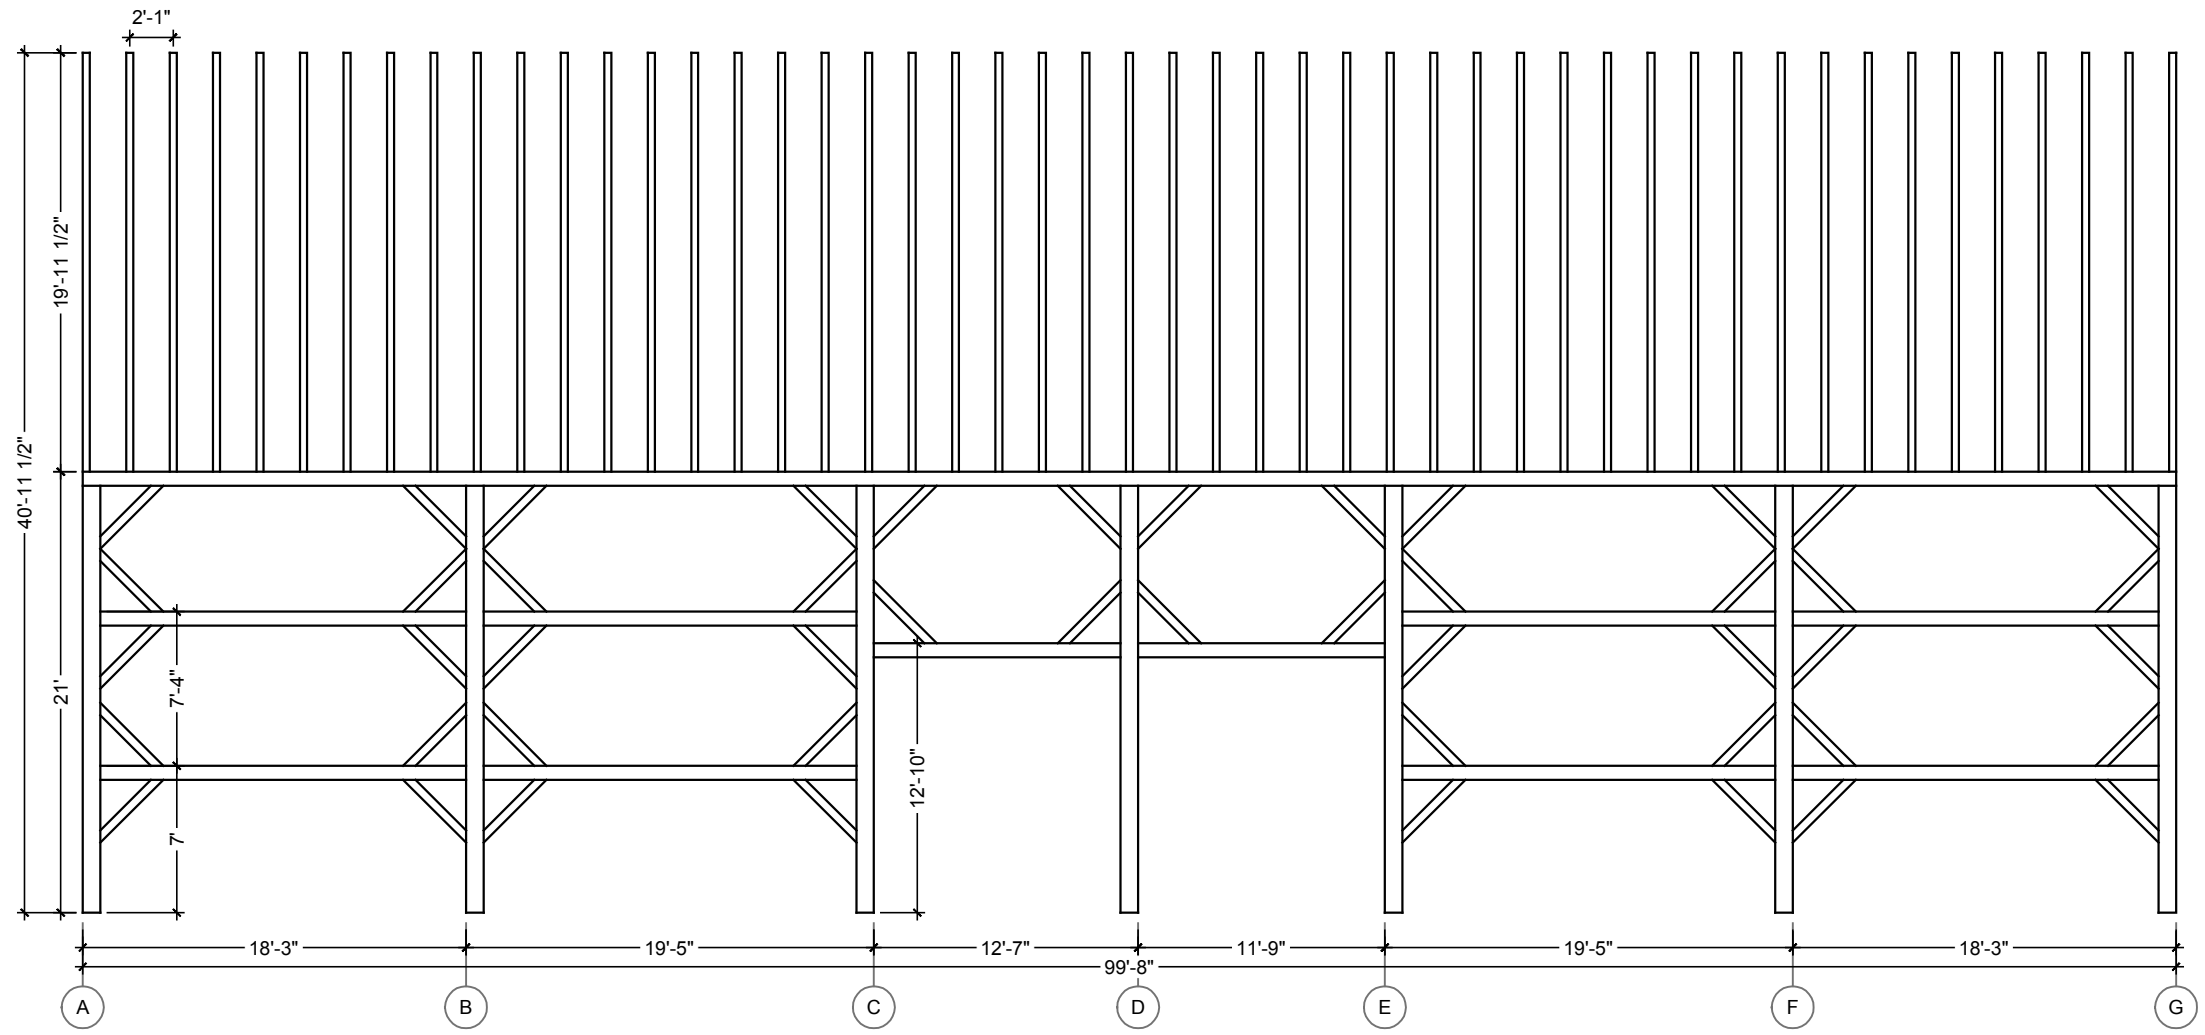


SIDEWALL AT GRIDLINE 1
 SCALE: 7/64" = 1'

1298 INDGERSOLL RD.
 FULTON, NY

REV.	REVISION DESCRIPTION	DATE

REVISION
01
DATE: 161128

SHEET TITLE
B105
DESIGN BY: JJK
DRAWN BY: JJK

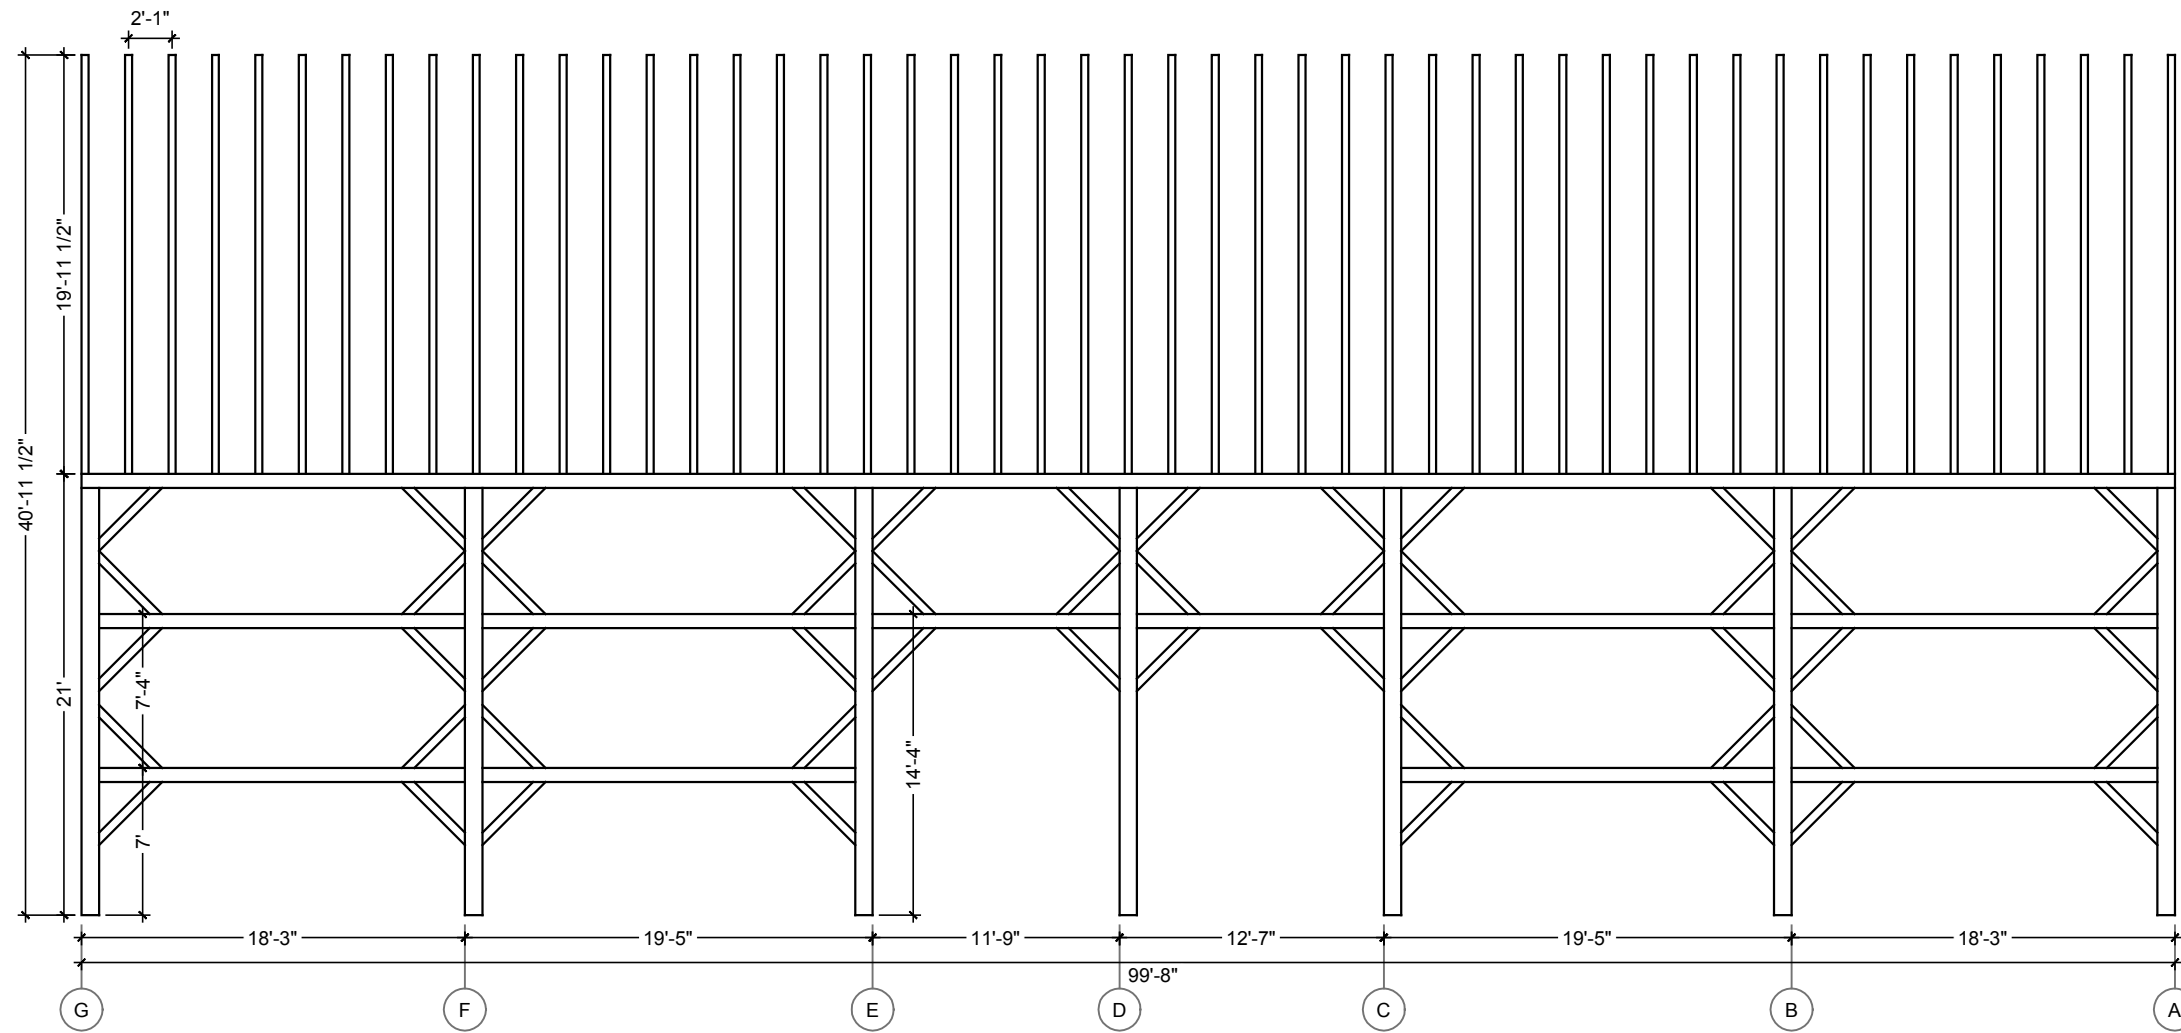

SIDEWALL AT GRIDLINE 4
 SCALE: 7/64" = 1'

1298 INDGERSOLL RD.
 FULTON, NY

REV.	REVISION DESCRIPTION	DATE

REVISION
01
DATE: 161128

SHEET TITLE
B106
DESIGN BY: JJK
DRAWN BY: JJK