



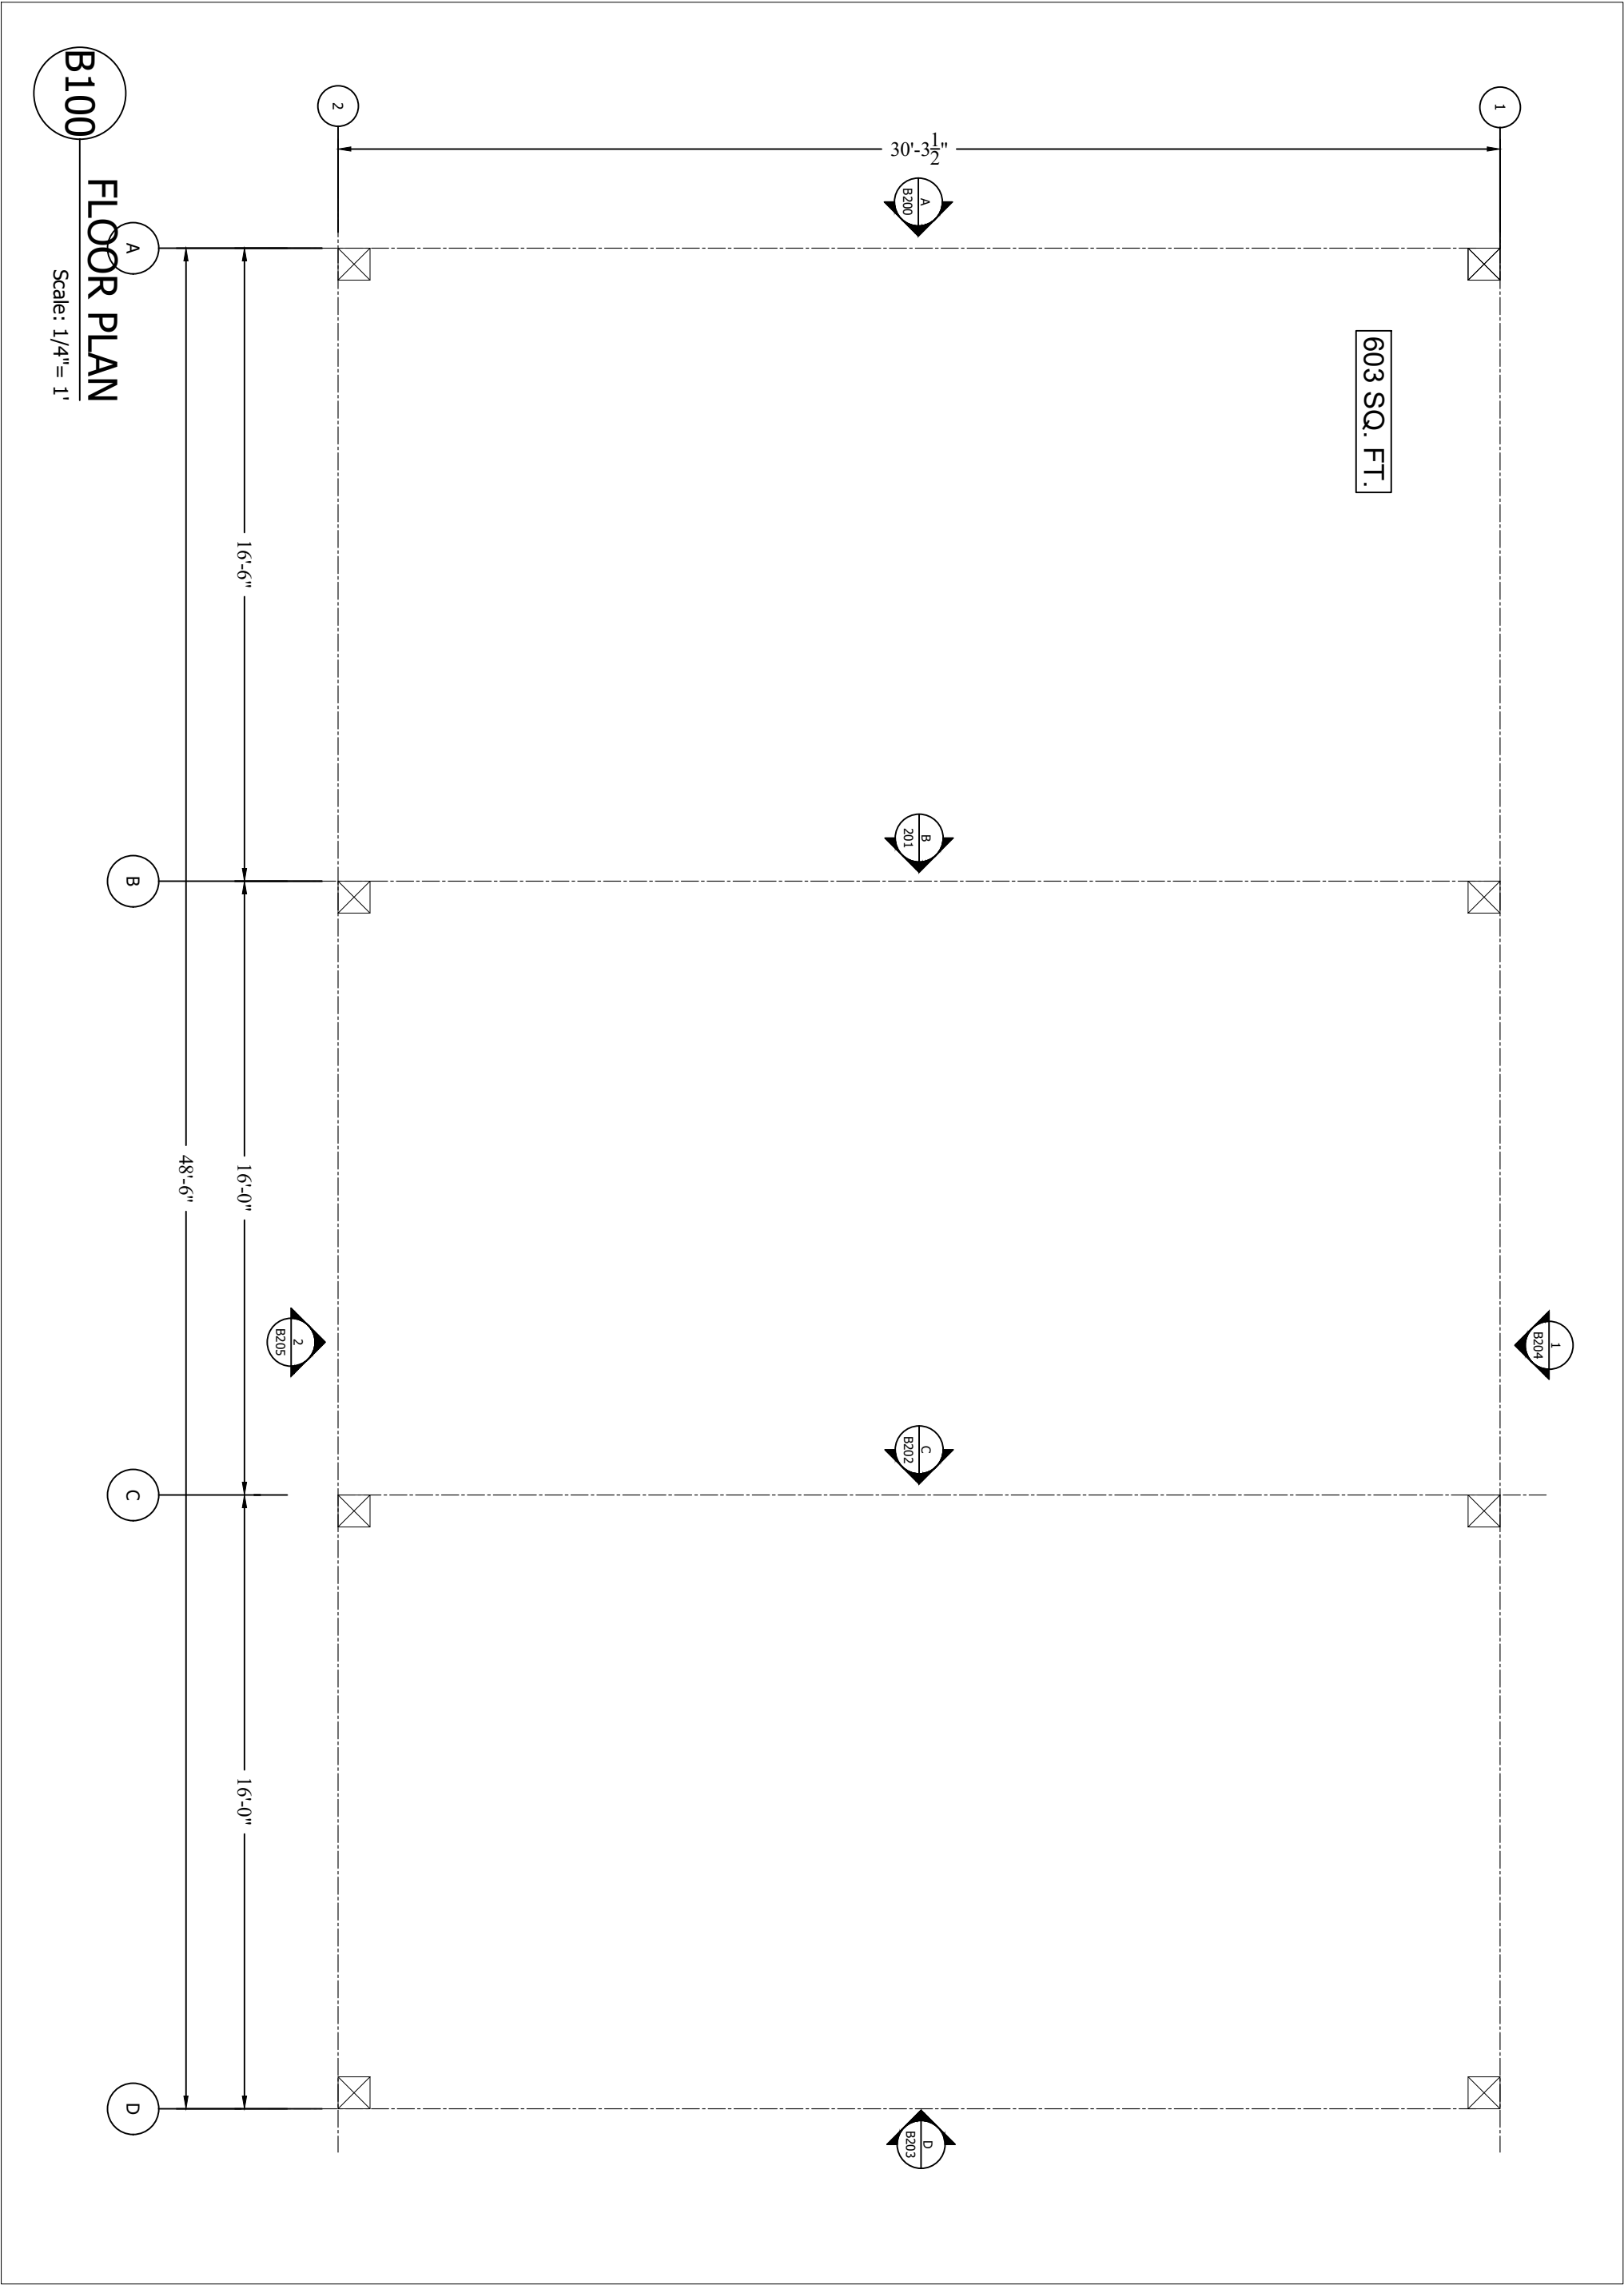

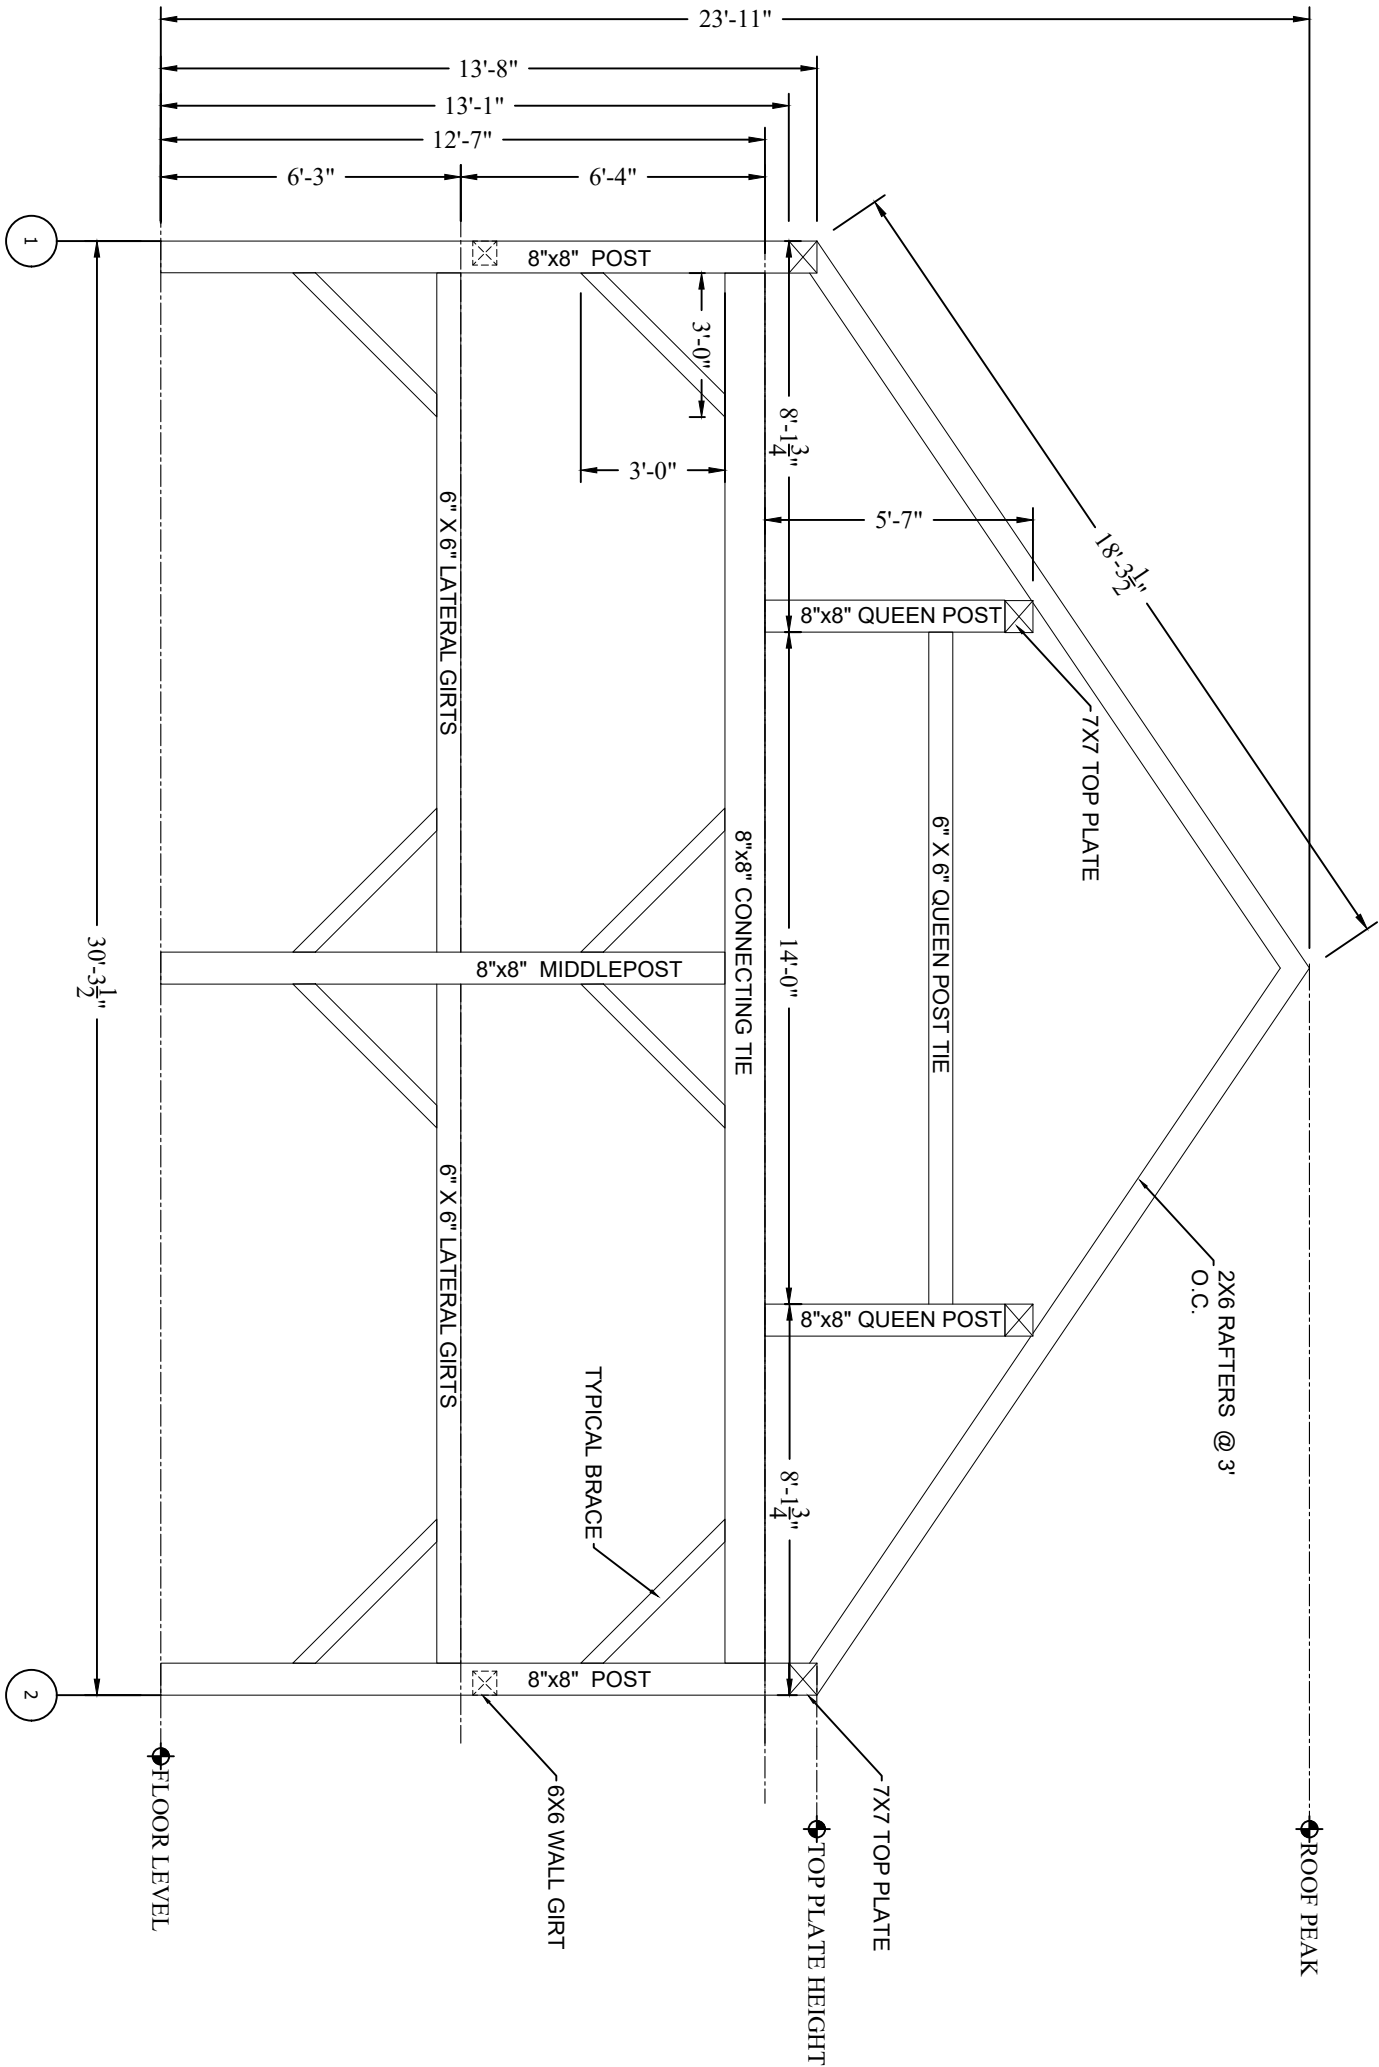

1470 30 X 48 BARN



257 FORT GRAHAM RD. OFF: 254-829-1170  
WACO, TX 76705 FAX: 254-870-1984  
www.HERITAGEBARN5.COM

| REV. | REVISION DESCRIPTION | DATE |
|------|----------------------|------|
| 1    |                      |      |
| 2    |                      |      |
| 3    |                      |      |
| 4    |                      |      |
| 5    |                      |      |


| REVISION |
|----------|
| 01       |

DATE: 250430

ELEVATIONS

**B200**

DESIGNED BY: ---  
DRAWN BY: RMM

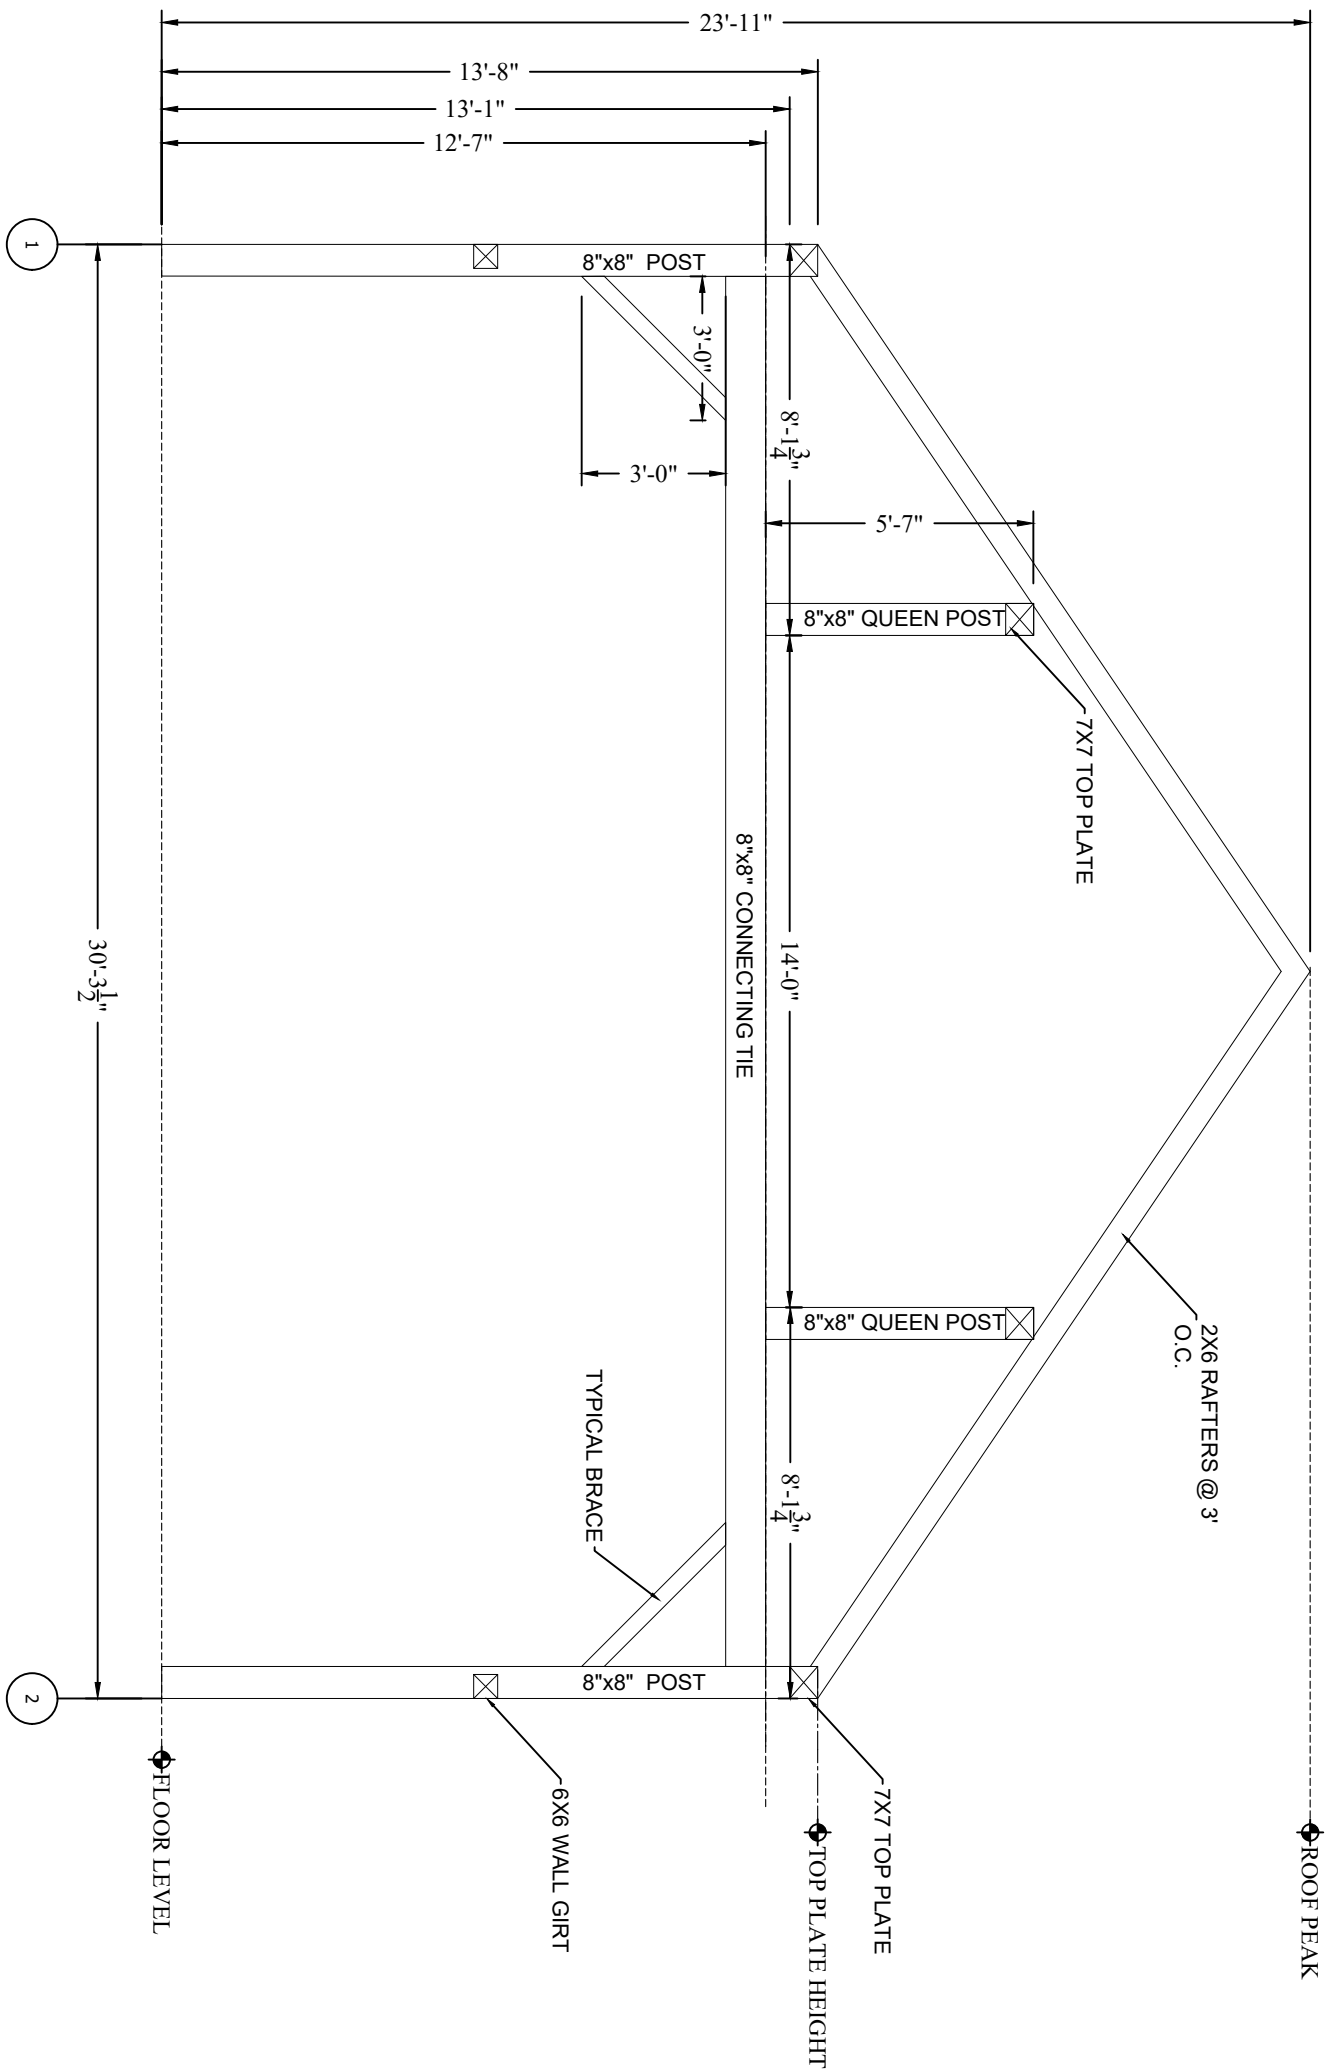

**B201**

## BENT B ELEVATION

Scale: 1/4" = 1'

| REV. | REVISION DESCRIPTION | DATE |
|------|----------------------|------|
| -    | -                    | -    |
| -    | -                    | -    |
1470 30 X 48 BARN

|          |
|----------|
| REVISION |
| 01       |

01

DATE: 250430

250

ELEVATIONS

B201

DESIGNED BY:

DRAWN BY: RMM

1470 30 X 48 BARN

| REV. | REVISION DESCRIPTION | DATE |
|------|----------------------|------|
| -    | -                    | -    |
| -    | -                    | -    |
| REVISION |
|----------|
|----------|


01

|      |        |
|------|--------|
| DATE | 250430 |
|------|--------|

ELEVATIONS

B202

|             |     |
|-------------|-----|
| DESIGNED BY | --- |
| DRAWN BY    | RMH |

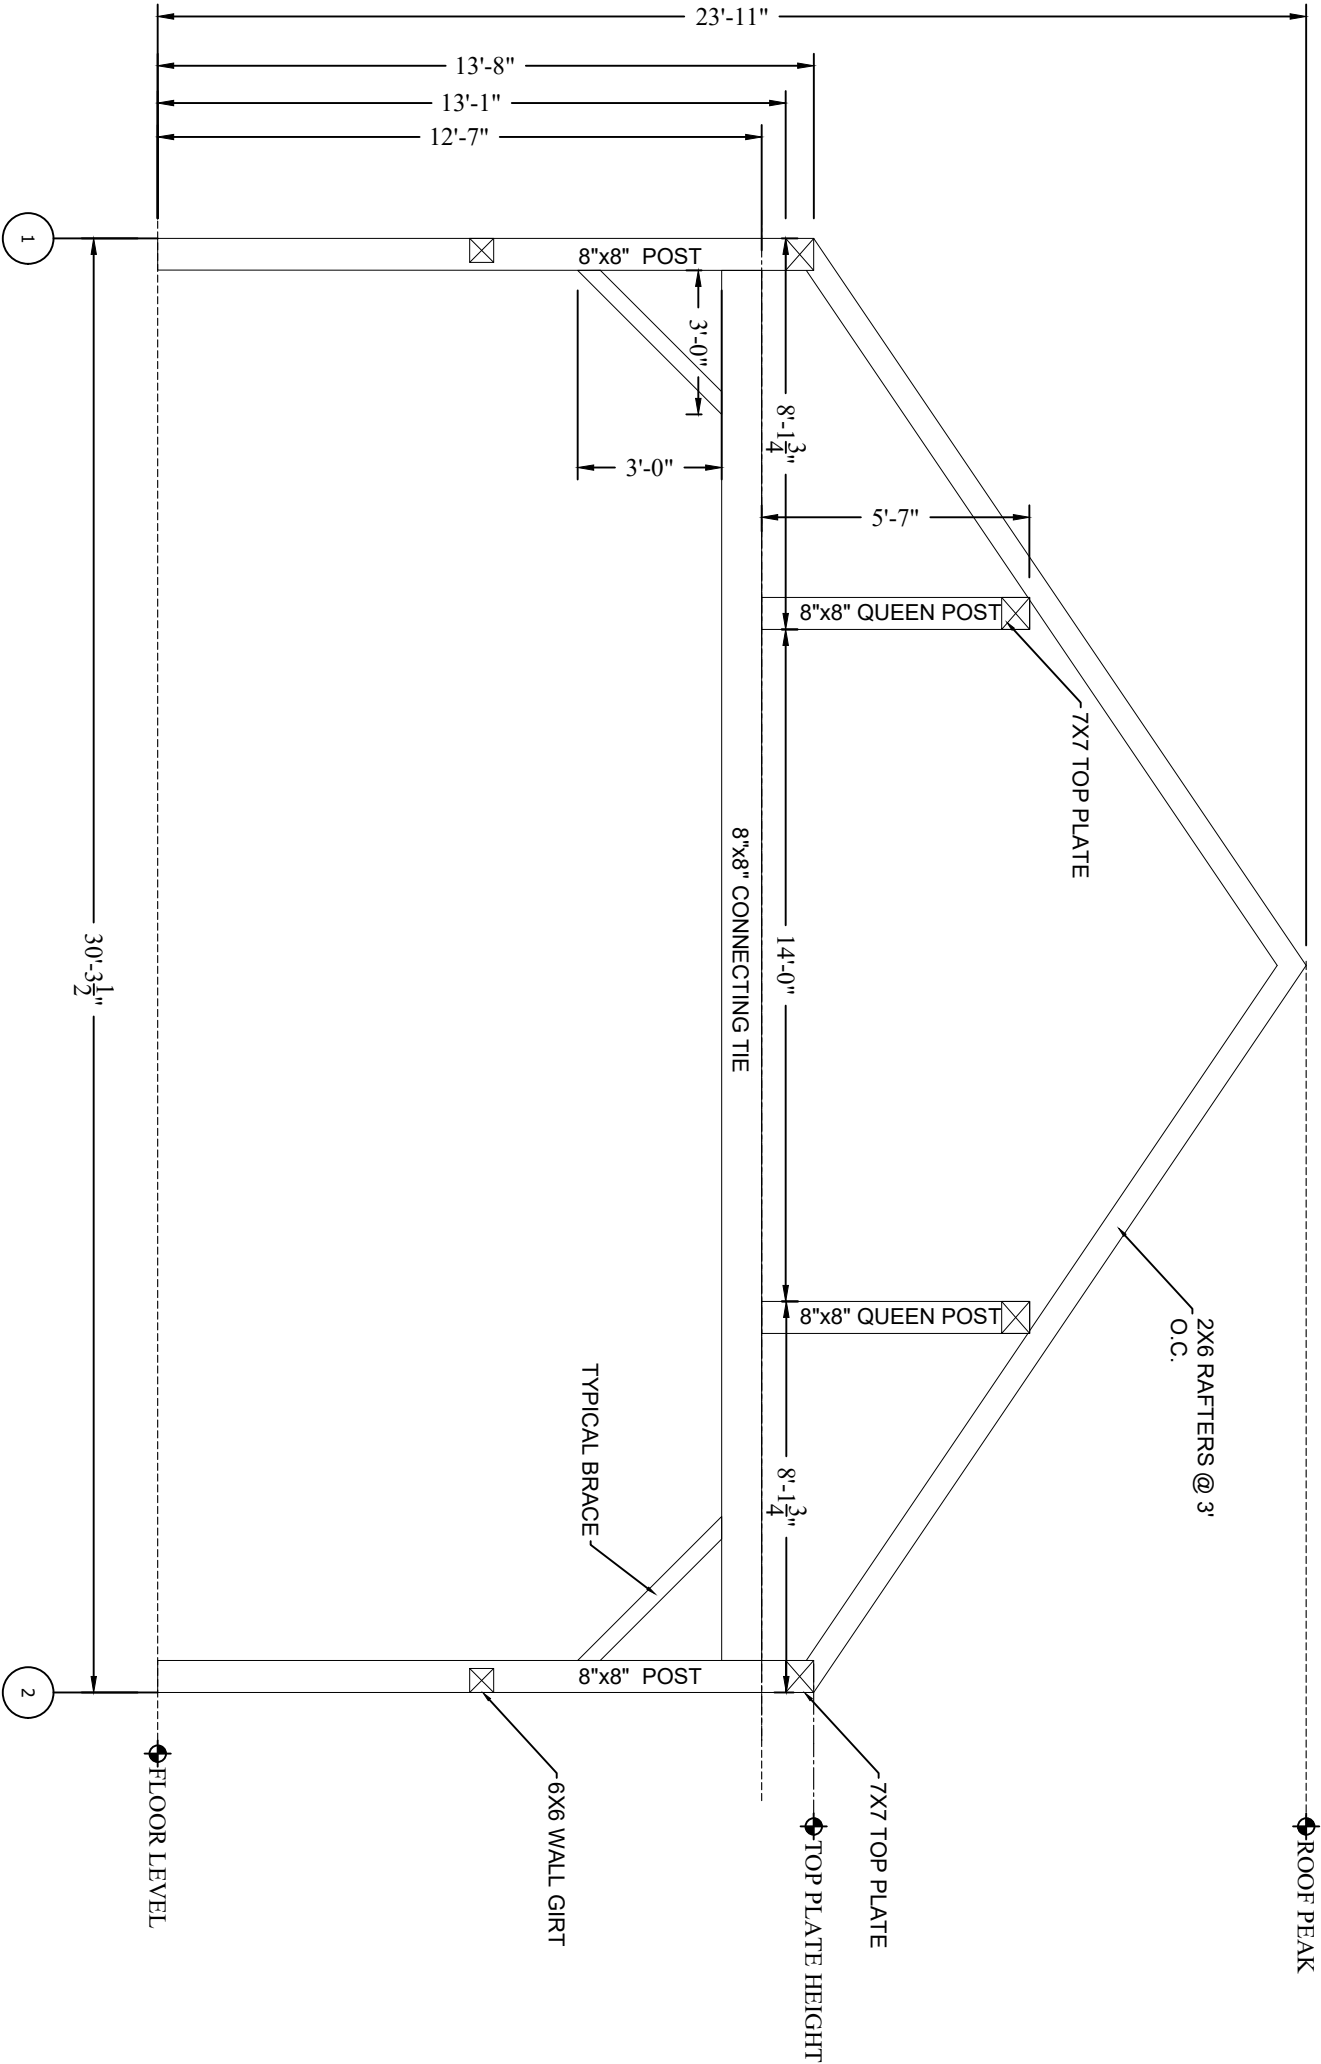

B202

BENT C ELEVATION

Scale: 1/4" = 1'

1470 30 X 48 BARN

| DATE | REVISION DESCRIPTION | REV. |
|------|----------------------|------|
| -    | -                    | -    |
| -    | -                    | -    |
ELEVATIONS

01

DATE

250430

SHEET TITLE


B203

DESIGNED BY

---

DRAWN BY

RMH

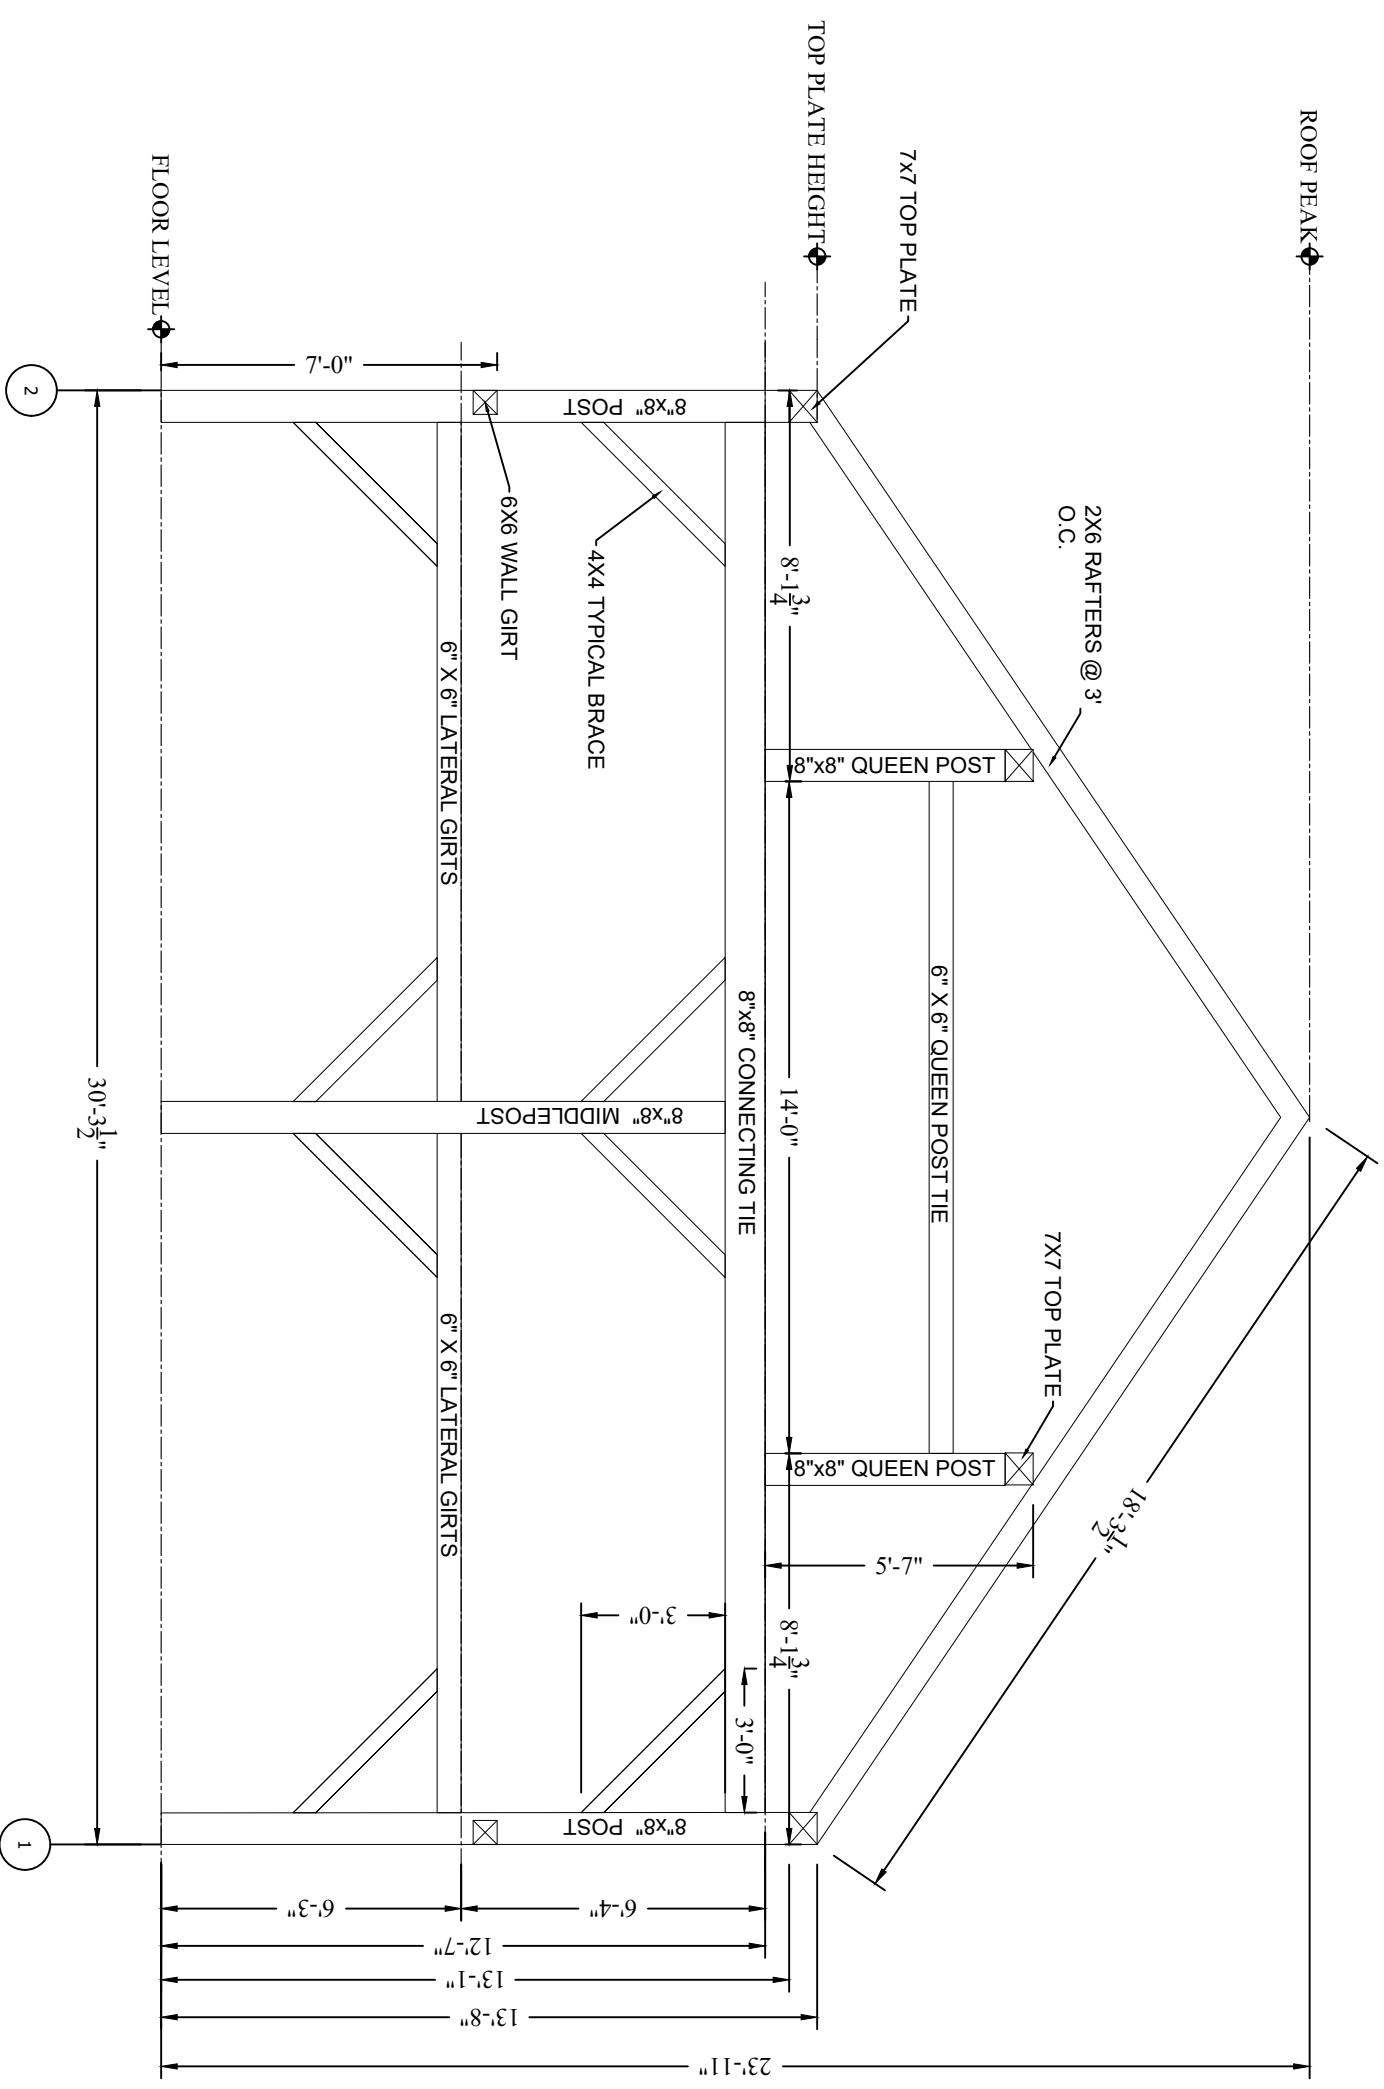

| REV. | REVISION DESCRIPTION | DATE      |
|------|----------------------|-----------|
| 1    |                      | 11/1/2024 |
| 2    |                      | 11/1/2024 |
| 3    |                      | 11/1/2024 |
| 4    |                      | 11/1/2024 |
| 5    |                      | 11/1/2024 |

| REVISION |
|----------|
| 01       |


DATE: 250430

ELEVATIONS

B205

DESIGNED BY: ---

DRAWN BY: RMM

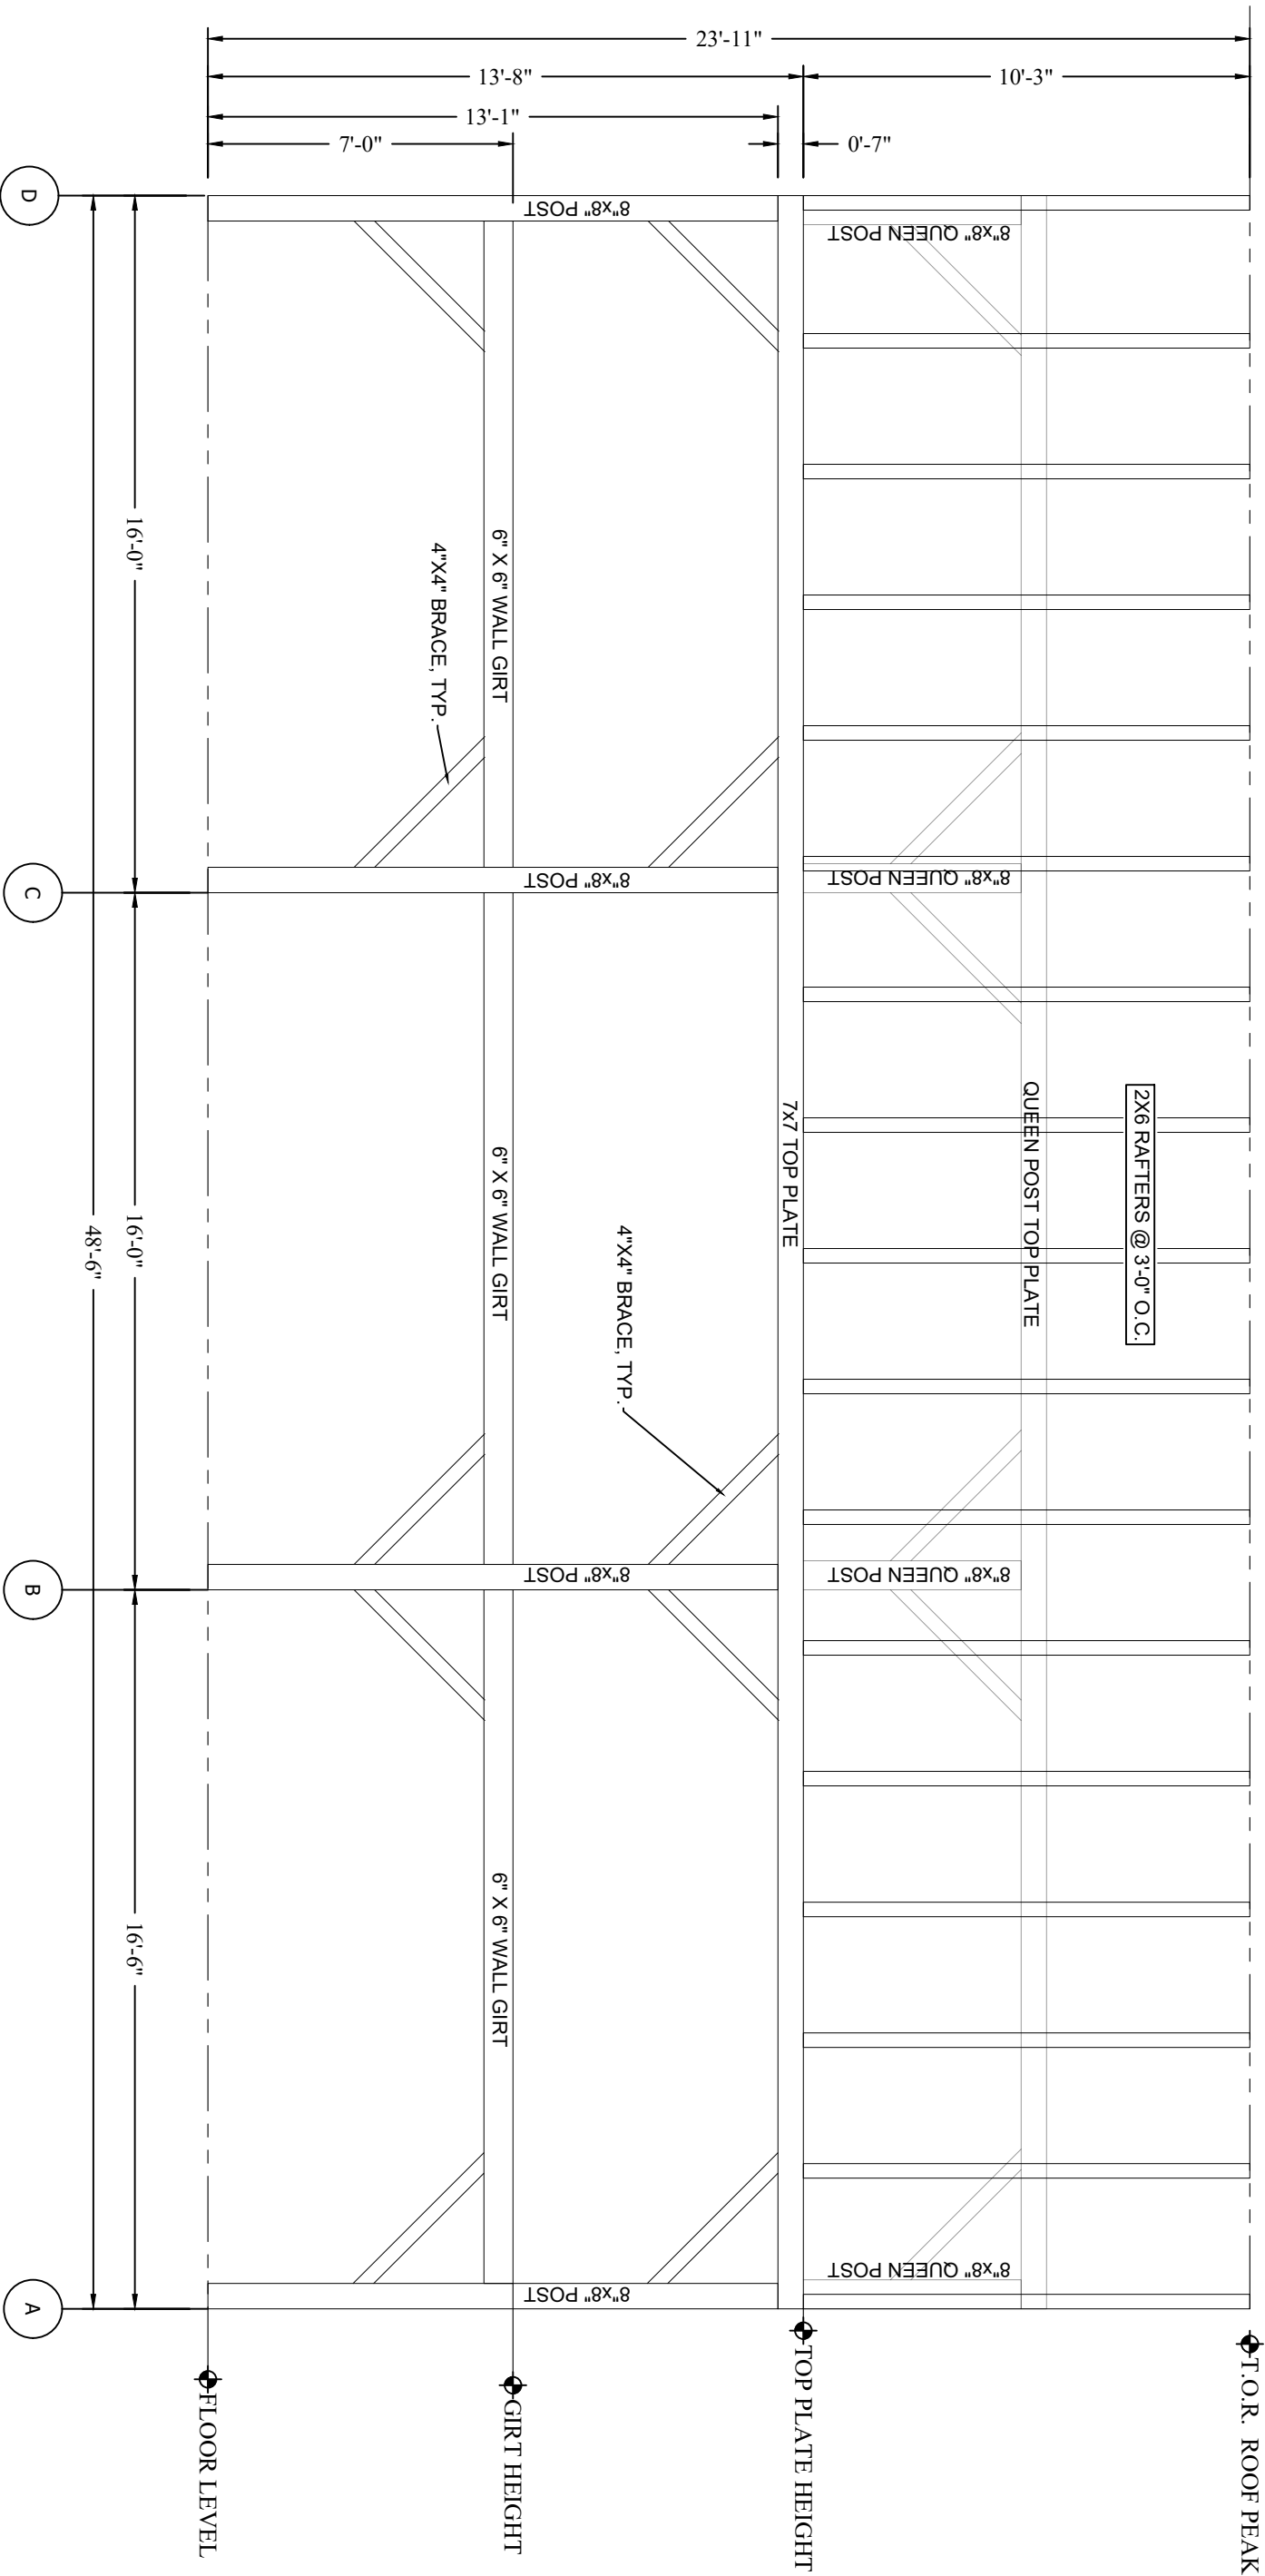

B204

SIDEWALL AT GRIDLINE 01

Scale: 1/4" = 1'



2"X6" RAFTERS @ 3'  
O.C, TYP.

3'-0"

2X6 RAFTERS @ 3'-0" O.C.

QUEEN POST TOP PLATE

7x7 TOP PLATE

8"x8" QUEEN POST

8"x8" QUEEN POST

8"x8" QUEEN POST

8"x8" QUEEN POST

8"x8" POST

6" X 6" WALL GIRT

4"X4" BRACE, TYP.

8"x8" QUEEN POST

6" X 6" WALL GIRT

8"x8" POST

6" X 6" WALL GIRT

4"X4" BRACE, TYP.

8"x8" POST

7'-0"

13'-1"

13'-8"

23'-11"

0'-7"

5'-7"

10'-3"

4'-8"

A

16'-6"

B

16'-0"

48'-6"

C

16'-0"

D

| REV. | REVISION DESCRIPTION | DATE |
|------|----------------------|------|
| 1    |                      |      |
| 2    |                      |      |
| 3    |                      |      |
| 4    |                      |      |
| 5    |                      |      |

| REV. | REVISION DESCRIPTION | DATE |
|------|----------------------|------|
| 1    |                      |      |
| 2    |                      |      |
| 3    |                      |      |
| 4    |                      |      |
| 5    |                      |      |

| REVISION |
|----------|
| 01       |

| DATE   |
|--------|
| 250430 |

| ELEVATIONS |
|------------|
| B206       |

| DESIGNED BY |
|-------------|
| RMH         |

| DRAWN BY |
|----------|
| RMH      |

1470 30 X 48 BARN