

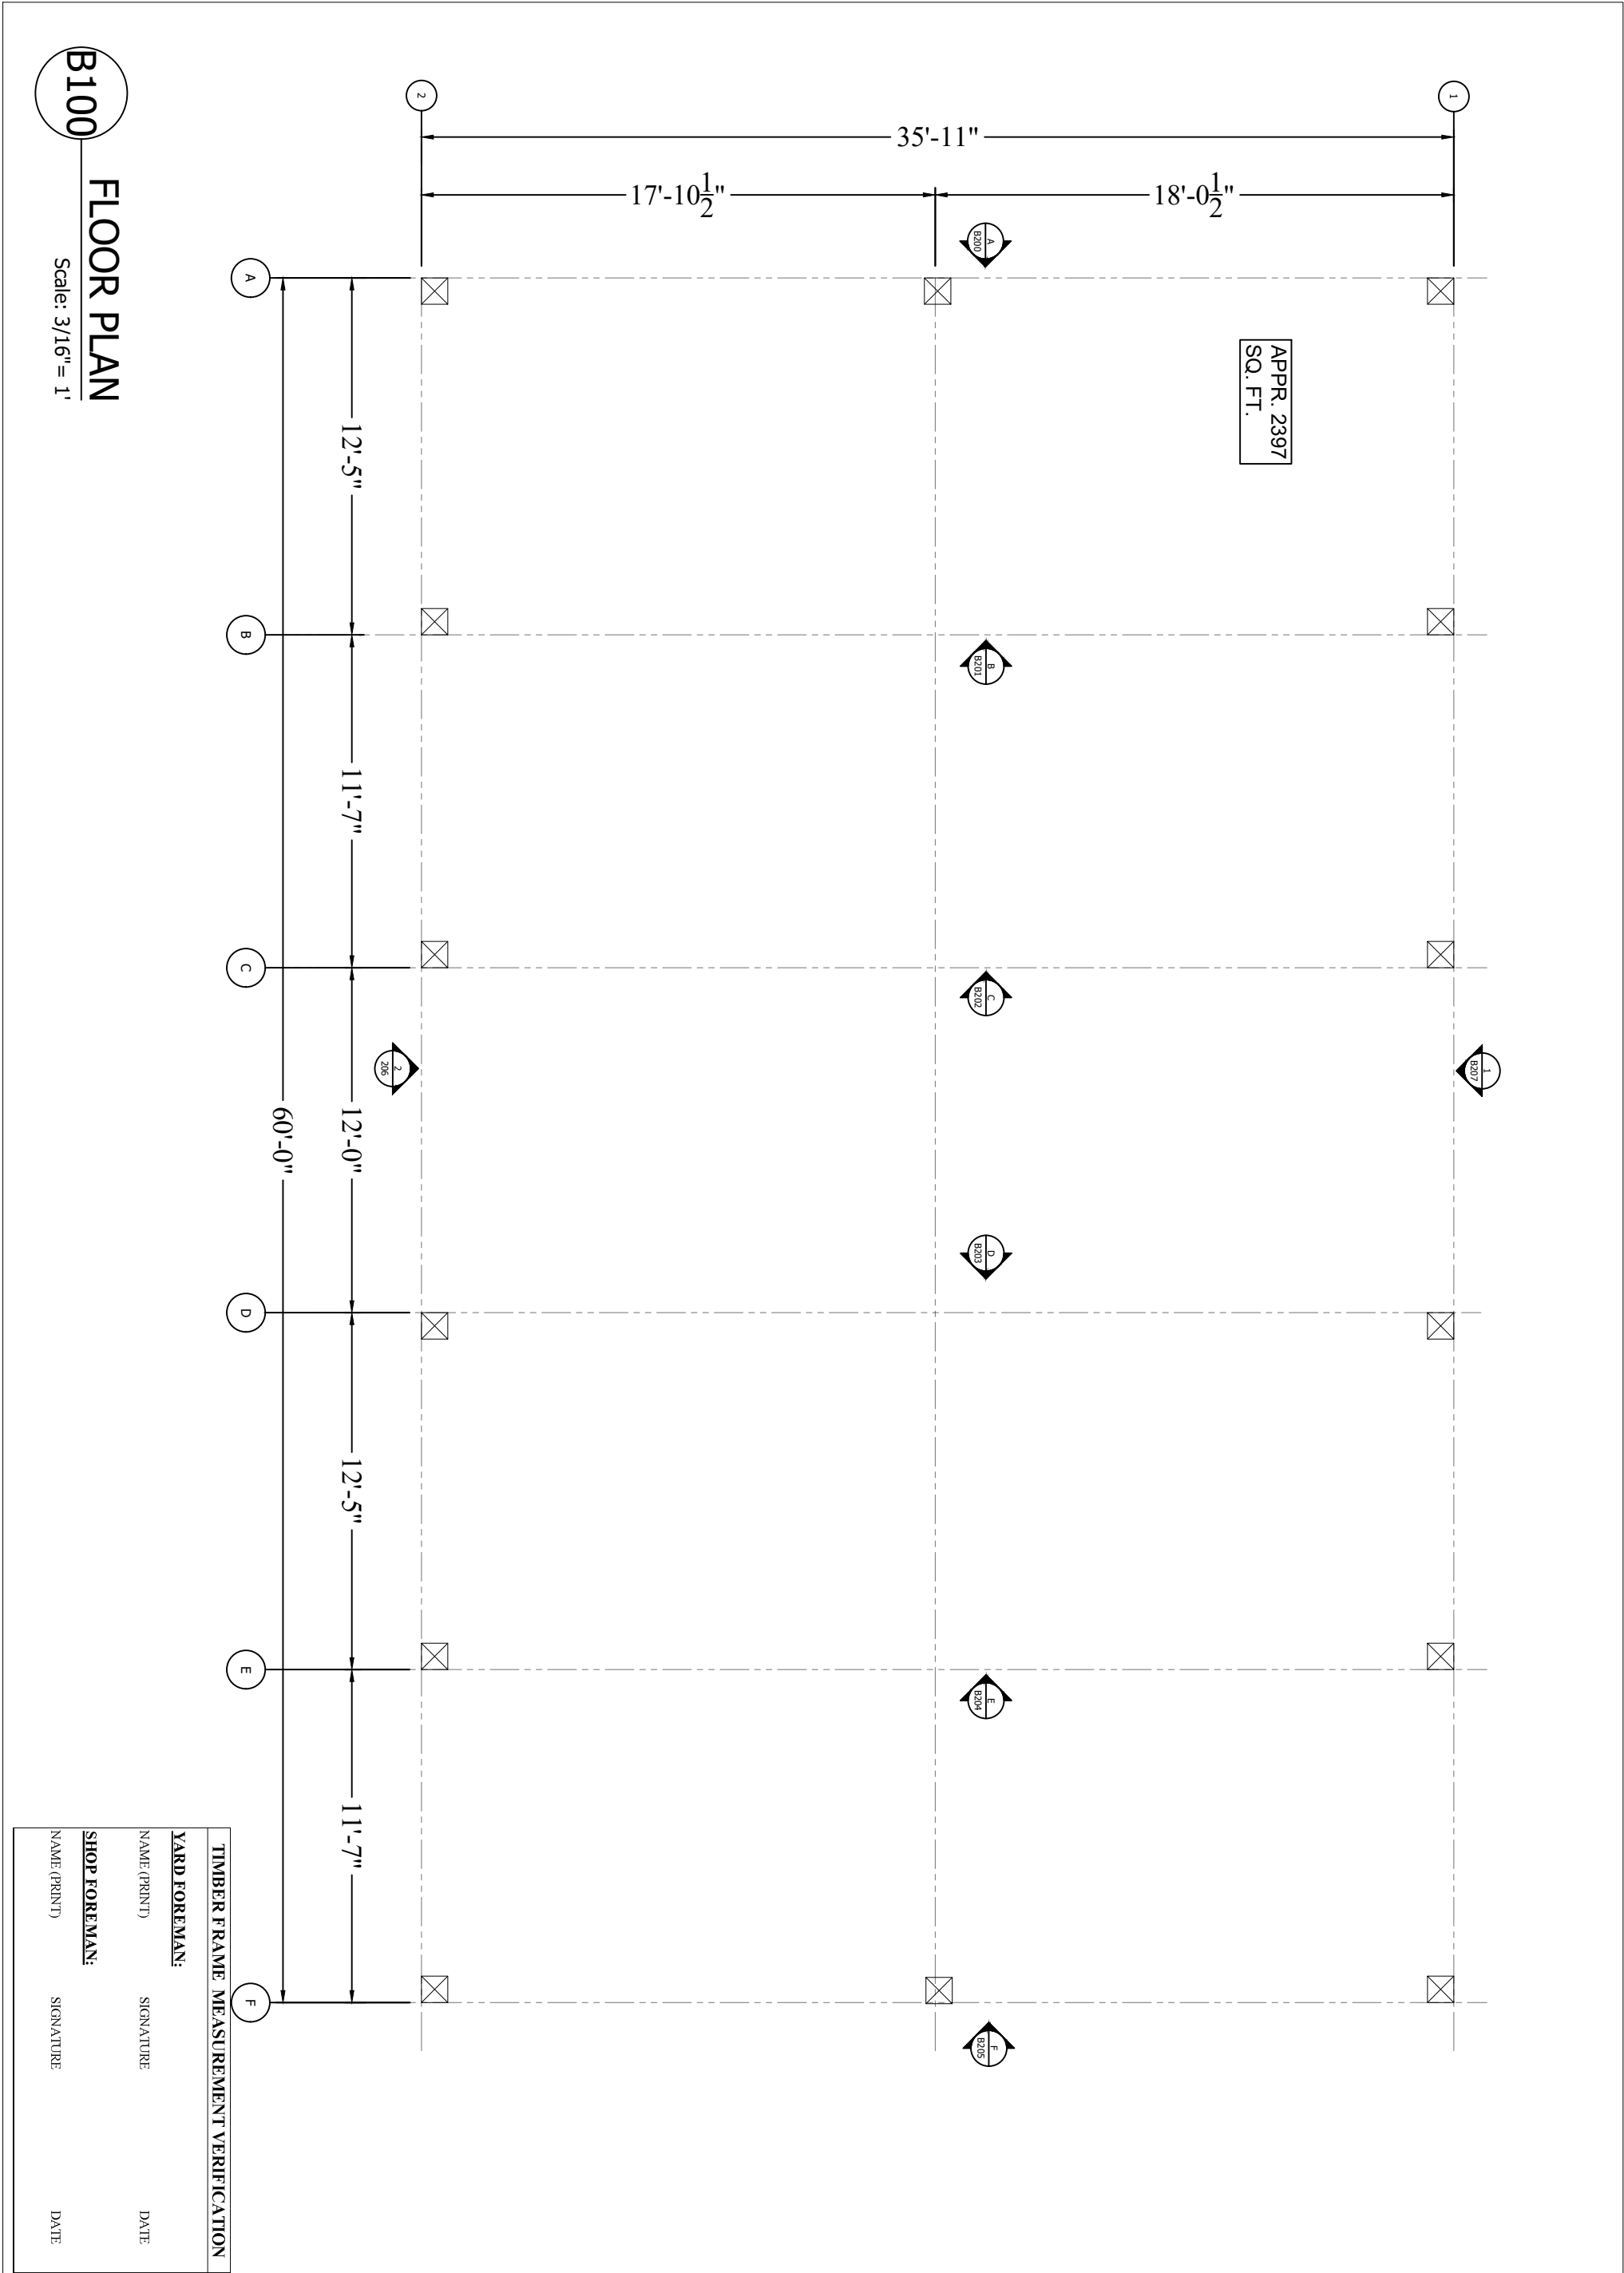


DATE	REVISION DESCRIPTION	REV.
•	•	•
•	•	•
•	•	•
•	•	•
•	•	•

REVISION	
01	
DATE	260328
PLANS	
B100	
DESIGNED BY	---
DRAWN BY	RMH

TIMBER FRAME MEASUREMENT VERIFICATION			
YARD FOREMAN:			
NAME (PRINT)	SIGNATURE	DATE	
SHOP FOREMAN:			
NAME (PRINT)	SIGNATURE	DATE	

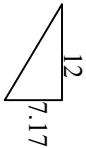

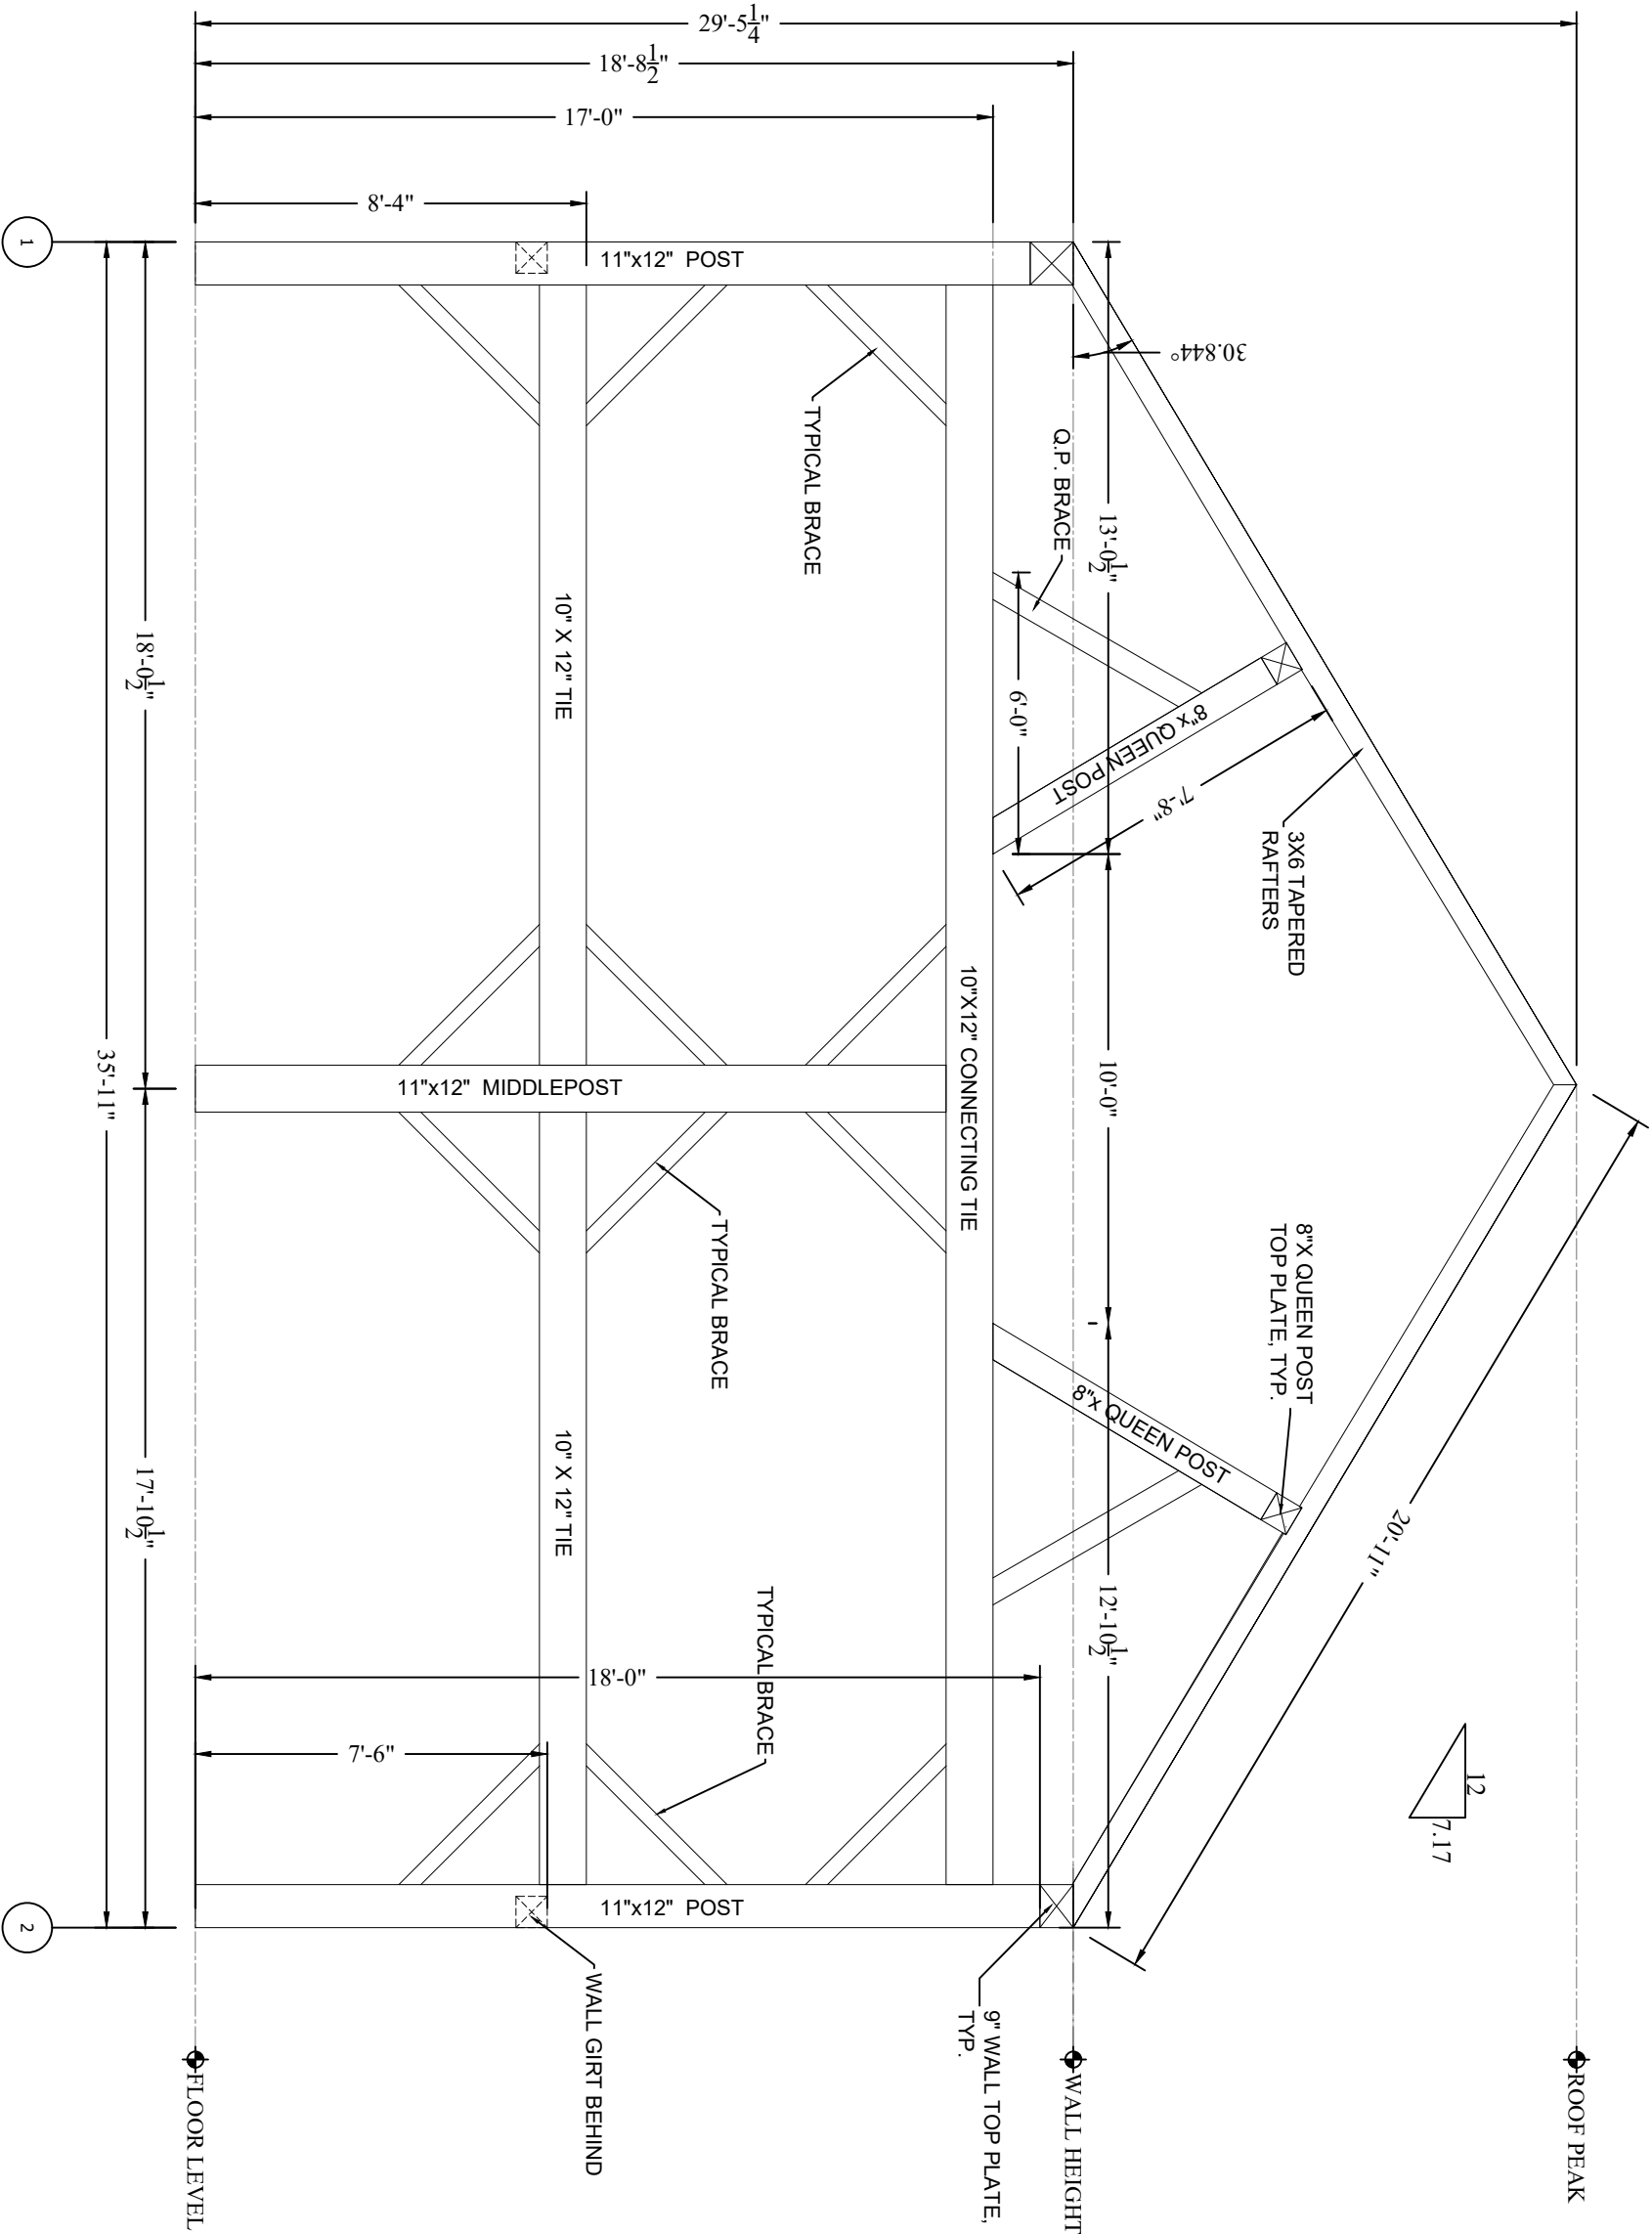

B200

BENT A ELEVATION

Scale: 1/4" = 1'

REV.	REVISION DESCRIPTION	DATE
1		
2		
3		
4		
5		

REVISION
01

DATE
260328

ELEVATIONS


B200

DRAWN BY: RMH

1474 35 11" X 60 BARN

HeritageRESTORATIONS

257 FORT GRAHAM RD. OFF: 254-829-1170
WACO, TX 76705 FAX: 254-870-1984
www.HERITAGEBARN5.COM

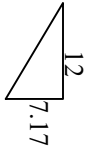

B201

BENT B ELEVATION

Scale: 1/4" = 1'

REV.	REVISION DESCRIPTION	DATE
-	-	-
-	-	-
-	-	-
-	-	-
-	-	-

REVISION

01

DATE

260328

ELEVATIONS

B201

DESIGNED BY
RMH
DRAWN BY
RMH

1474 35 11" X 60 BARN

HeritageRESTORATIONS

257 FORT GRAHAM RD.,
WACO, TX 76705


OFF: 254-829-1170

FAX: 254-870-1984

www.HERITAGEBARN5.COM

ROOF PEAK

3X6 TAPERED
RAFTERS

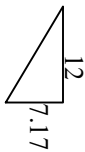

8"X QUEEN POST
TOP PLATE, TYP.

8"X QUEEN POST


Q.P. BRACE

WALL HEIGHT

WALL GIRT

WALL GIRT BEHIND

FLOOR LEVEL

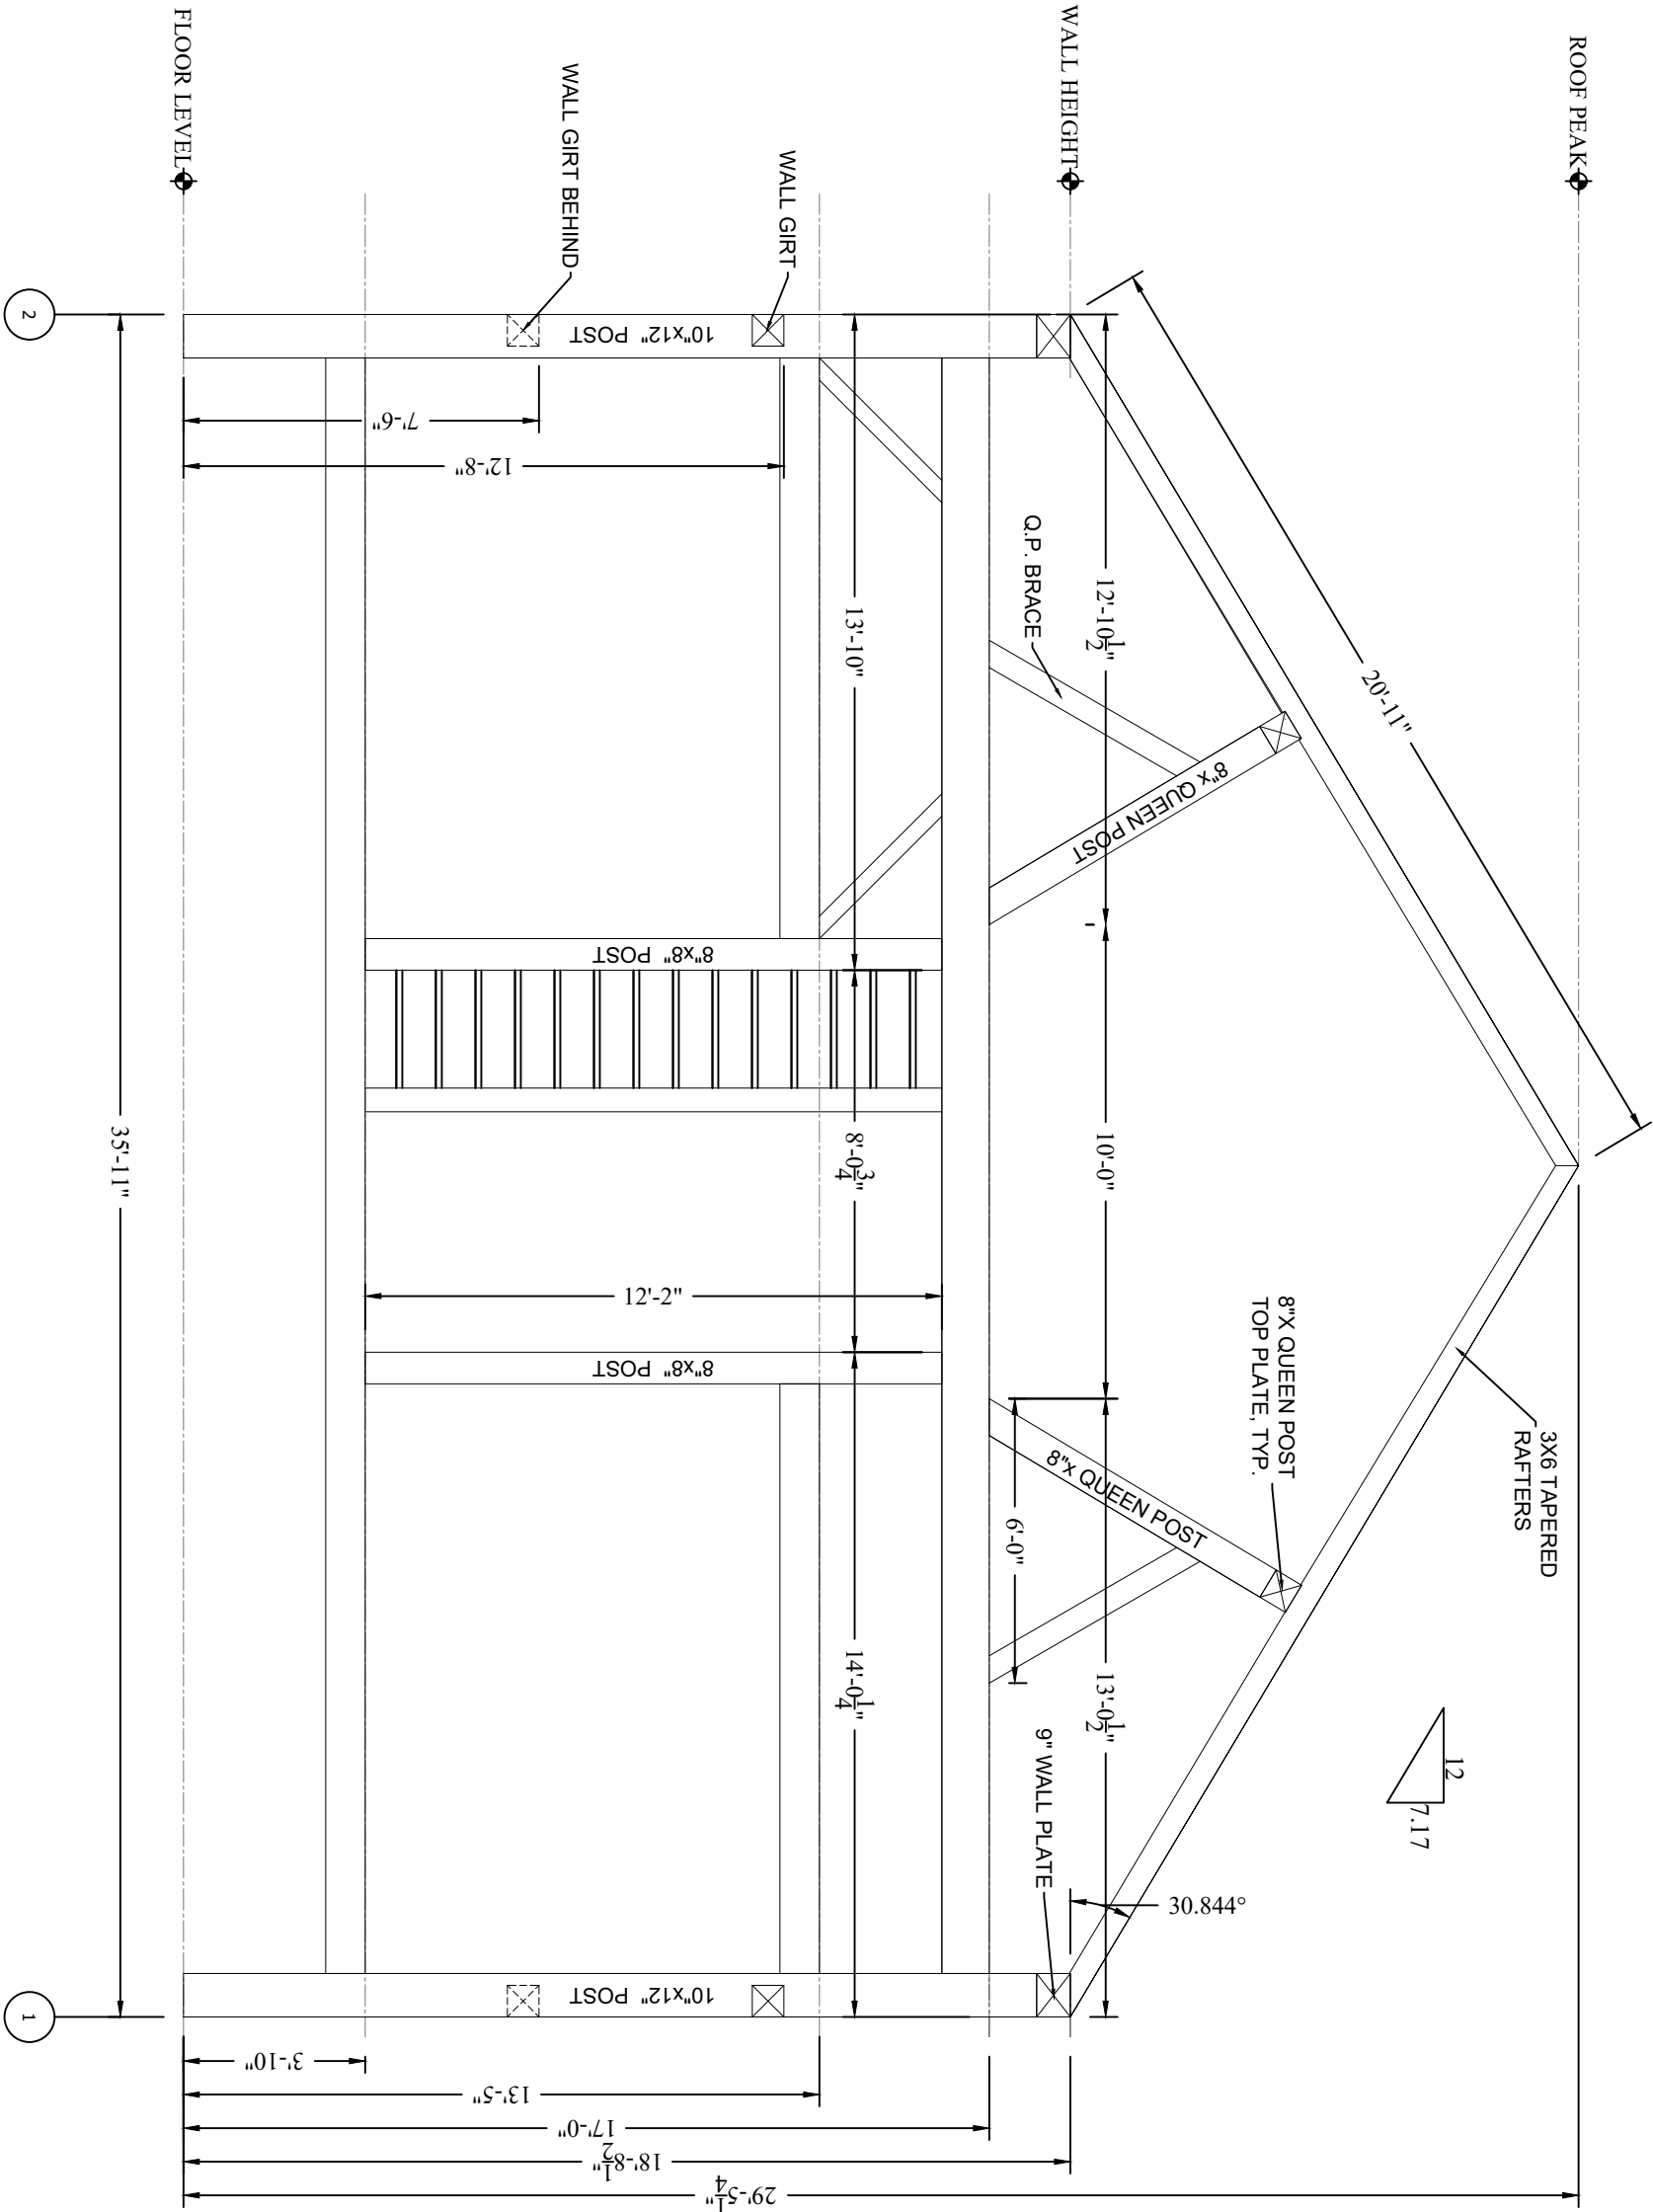

BENT C ELEVATION

B202

Scale: 1/4" = 1'

REV.	REVISION DESCRIPTION	DATE
-	-	-
-	-	-
-	-	-
-	-	-
-	-	-

REVISION



01

DATE: 260328

ELEVATIONS

B202

DESIGNED BY: ---
DRAWN BY: RMM

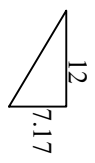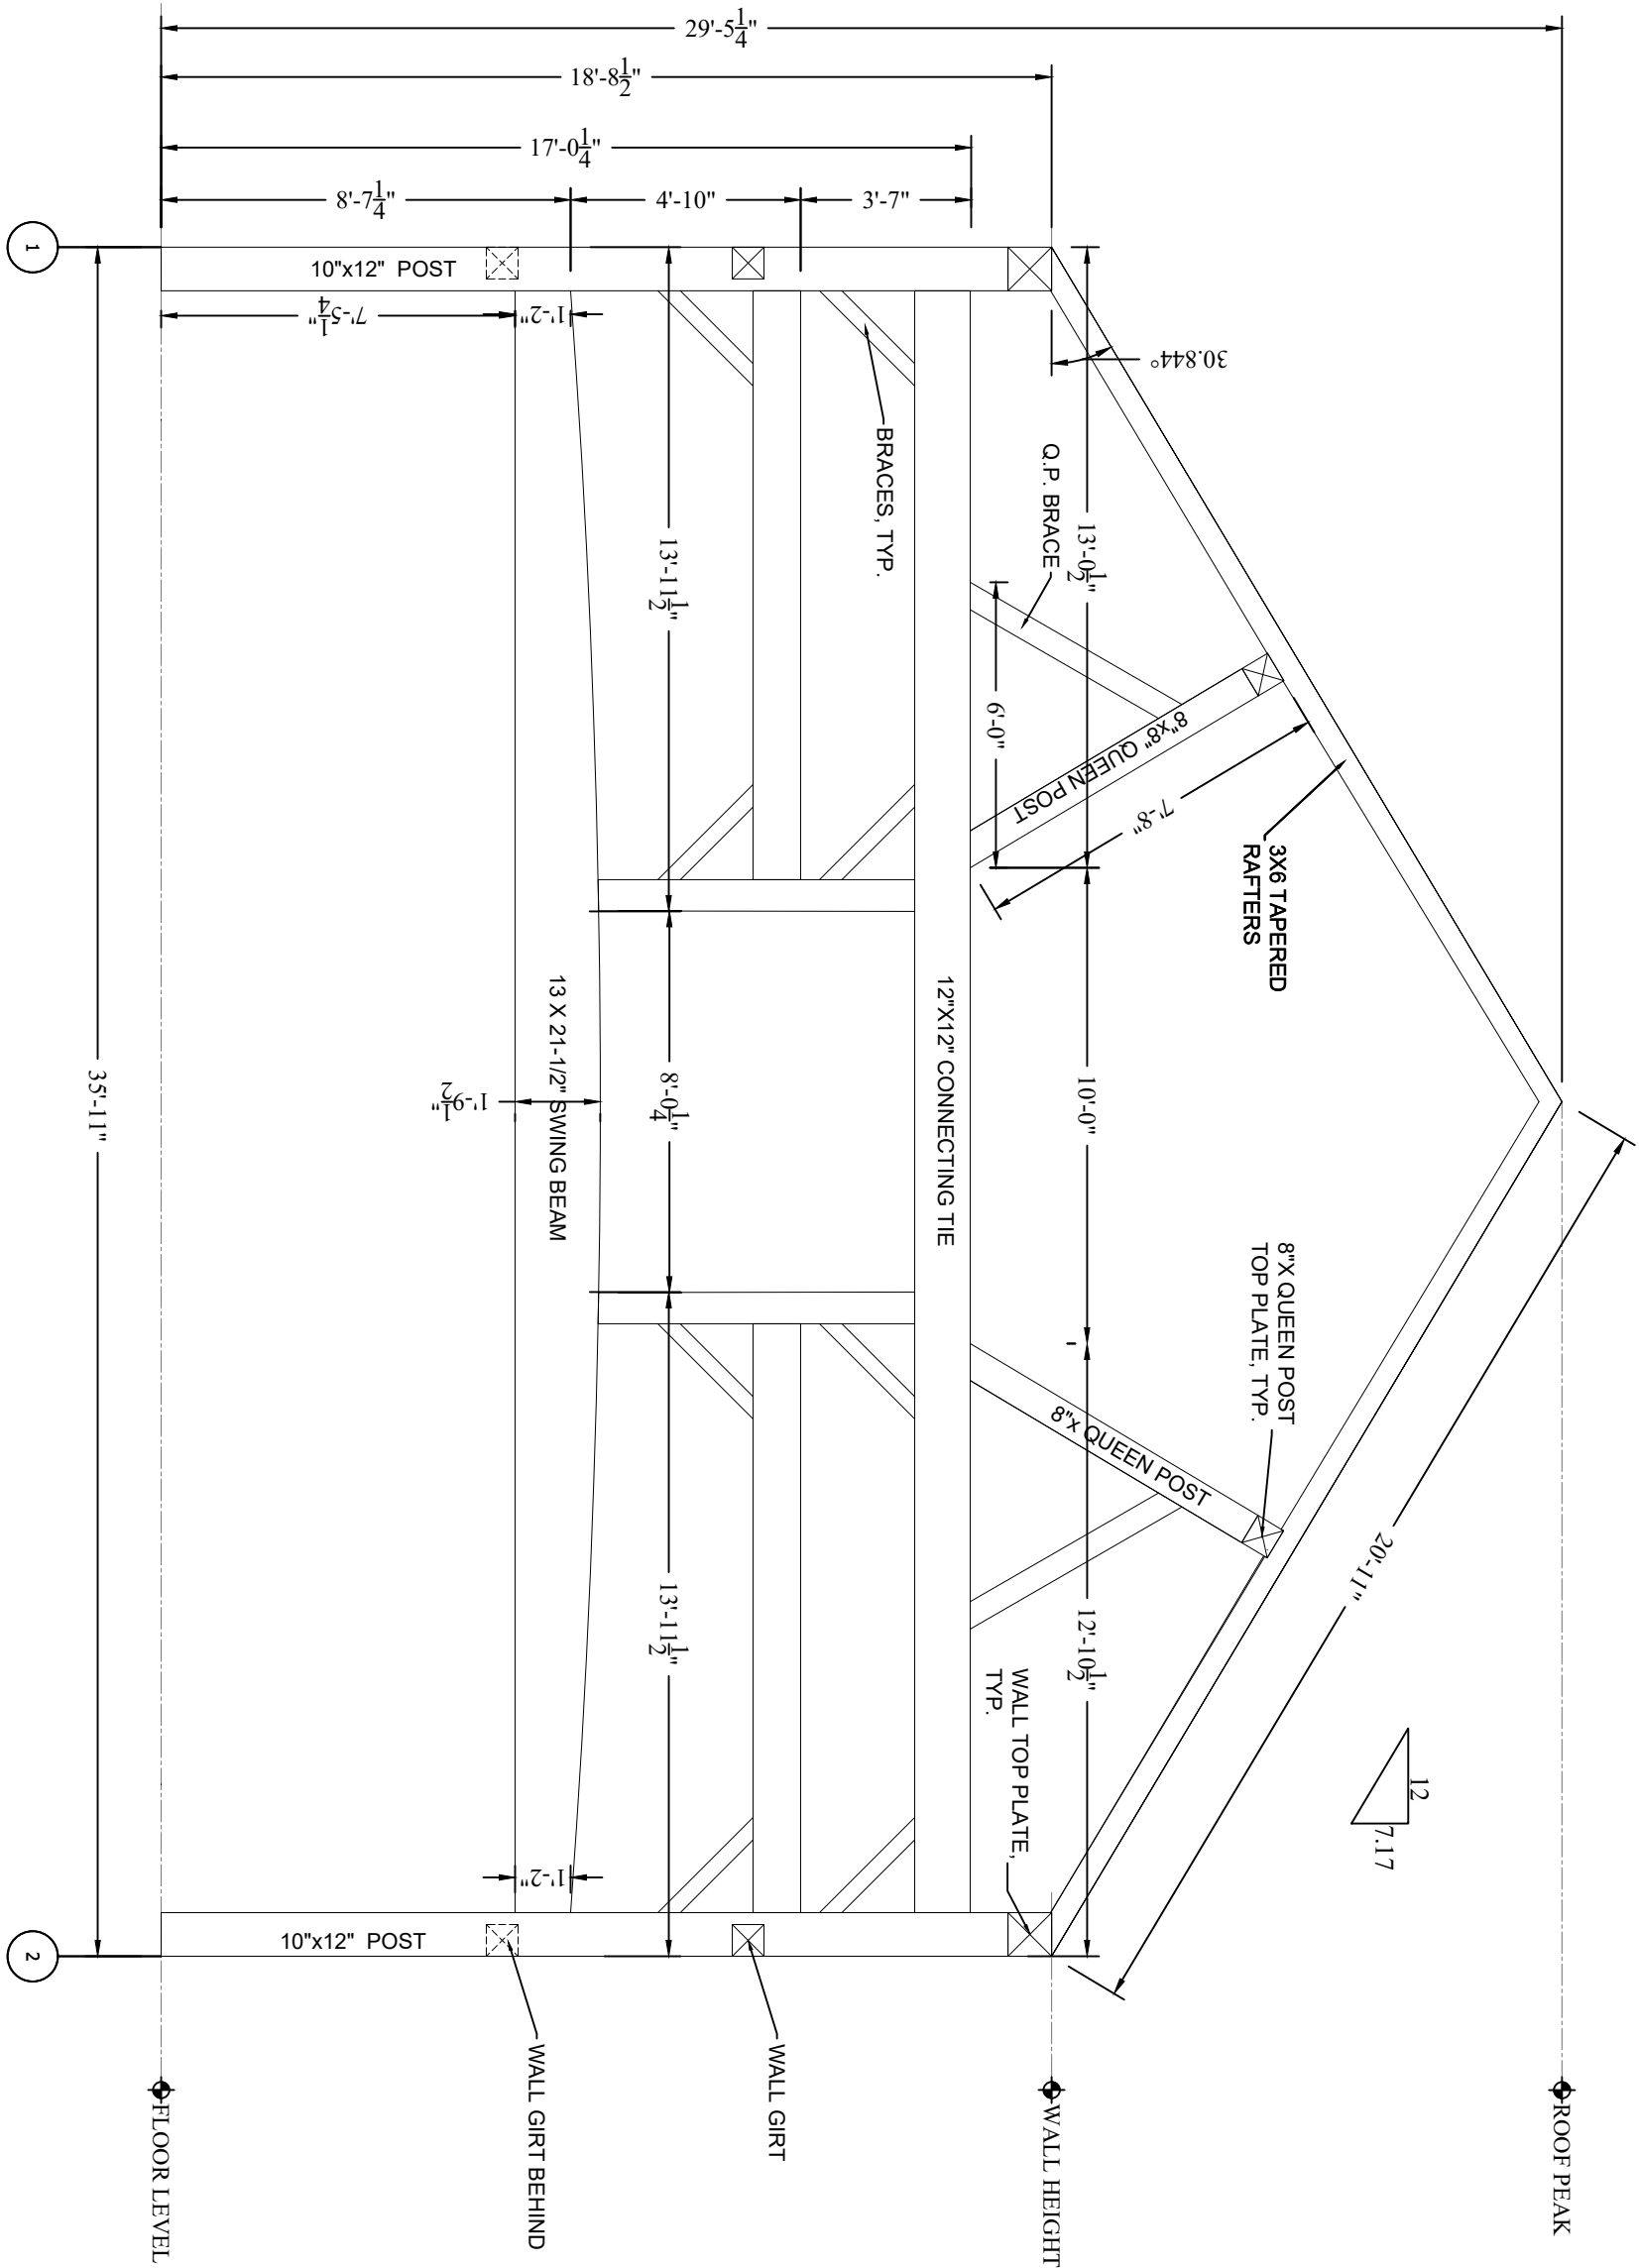

REV.	REVISION DESCRIPTION	DATE
1		
2		
3		
4		
5		

REVISION
01

DATE: 260328

ROOF PEAK

20'-11"

3X6 TAPERED
RAFTERS

12
7.17

WALL HEIGHT

WALL TOP PLATE,
TYP.

UPPER CONNECTING TIE

BRACES, TYP.

11"x12" POST

11"x12" POST

LOWER CONNECTING TIE

WALL GIRT

7'-6"

FLOOR LEVEL

35'-11"

2

1

REV.	REVISION DESCRIPTION	DATE
-		-
-		-
-		-
-		-
-		-

REVISION
01

DATE
260328

ELEVATIONS
B204
DESIGN BY: ---
DRAWN BY: RMM

ROOF PEAK



3X6 TAPERED
RAFTERS

8"X QUEEN POST
TOP PLATE, TYP.

8"X QUEEN POST

Q.P. BRACE

WALL HEIGHT

20'-11"

12'-10¹/₂"

10'-0"

8"X QUEEN POST

13'-0¹/₂"

WALL TOP PLATE,
TYP.

6'-0"

30.844°

10"X12" CONNECTING TIE

11"x12" POST

TYPICAL BRACE

10" X 12" TIE

WALL GIRT BEHIND

11"x12" MIDDLEPOST

TYPICAL BRACE

10" X 12" TIE

TYPICAL BRACE

11"x12" POST

8'-4"

8'-8"

17'-0"

18'-8¹/₂"

29'-5¹/₄"

FLOOR LEVEL

7'-6"

17'-10¹/₂"

35'-11"

18'-0¹/₂"

2

1

BENT F ELEVATION

B205

Scale: 1/4" = 1'

REV.	REVISION DESCRIPTION	DATE
1		
2		
3		
4		
5		

REVISION

01

DATE

260328

ELEVATIONS

B205

DRAWN BY
RMH

1474 35 X 60 BARN

HeritageRESTORATIONS

257 FORT GRAHAM RD., WACO, TX 76705
OFF: 254-829-1170
FAX: 254-870-1984
WWW.HERITAGEBARN5.COM

1474 35 11" X 60 BARN

REV.	REVISION DESCRIPTION	DATE
1		
2		
3		
4		
5		


REVISION
01

DATE: 260328

ELEVATIONS

B204

DESIGNED BY: ---
DRAWN BY: RMM

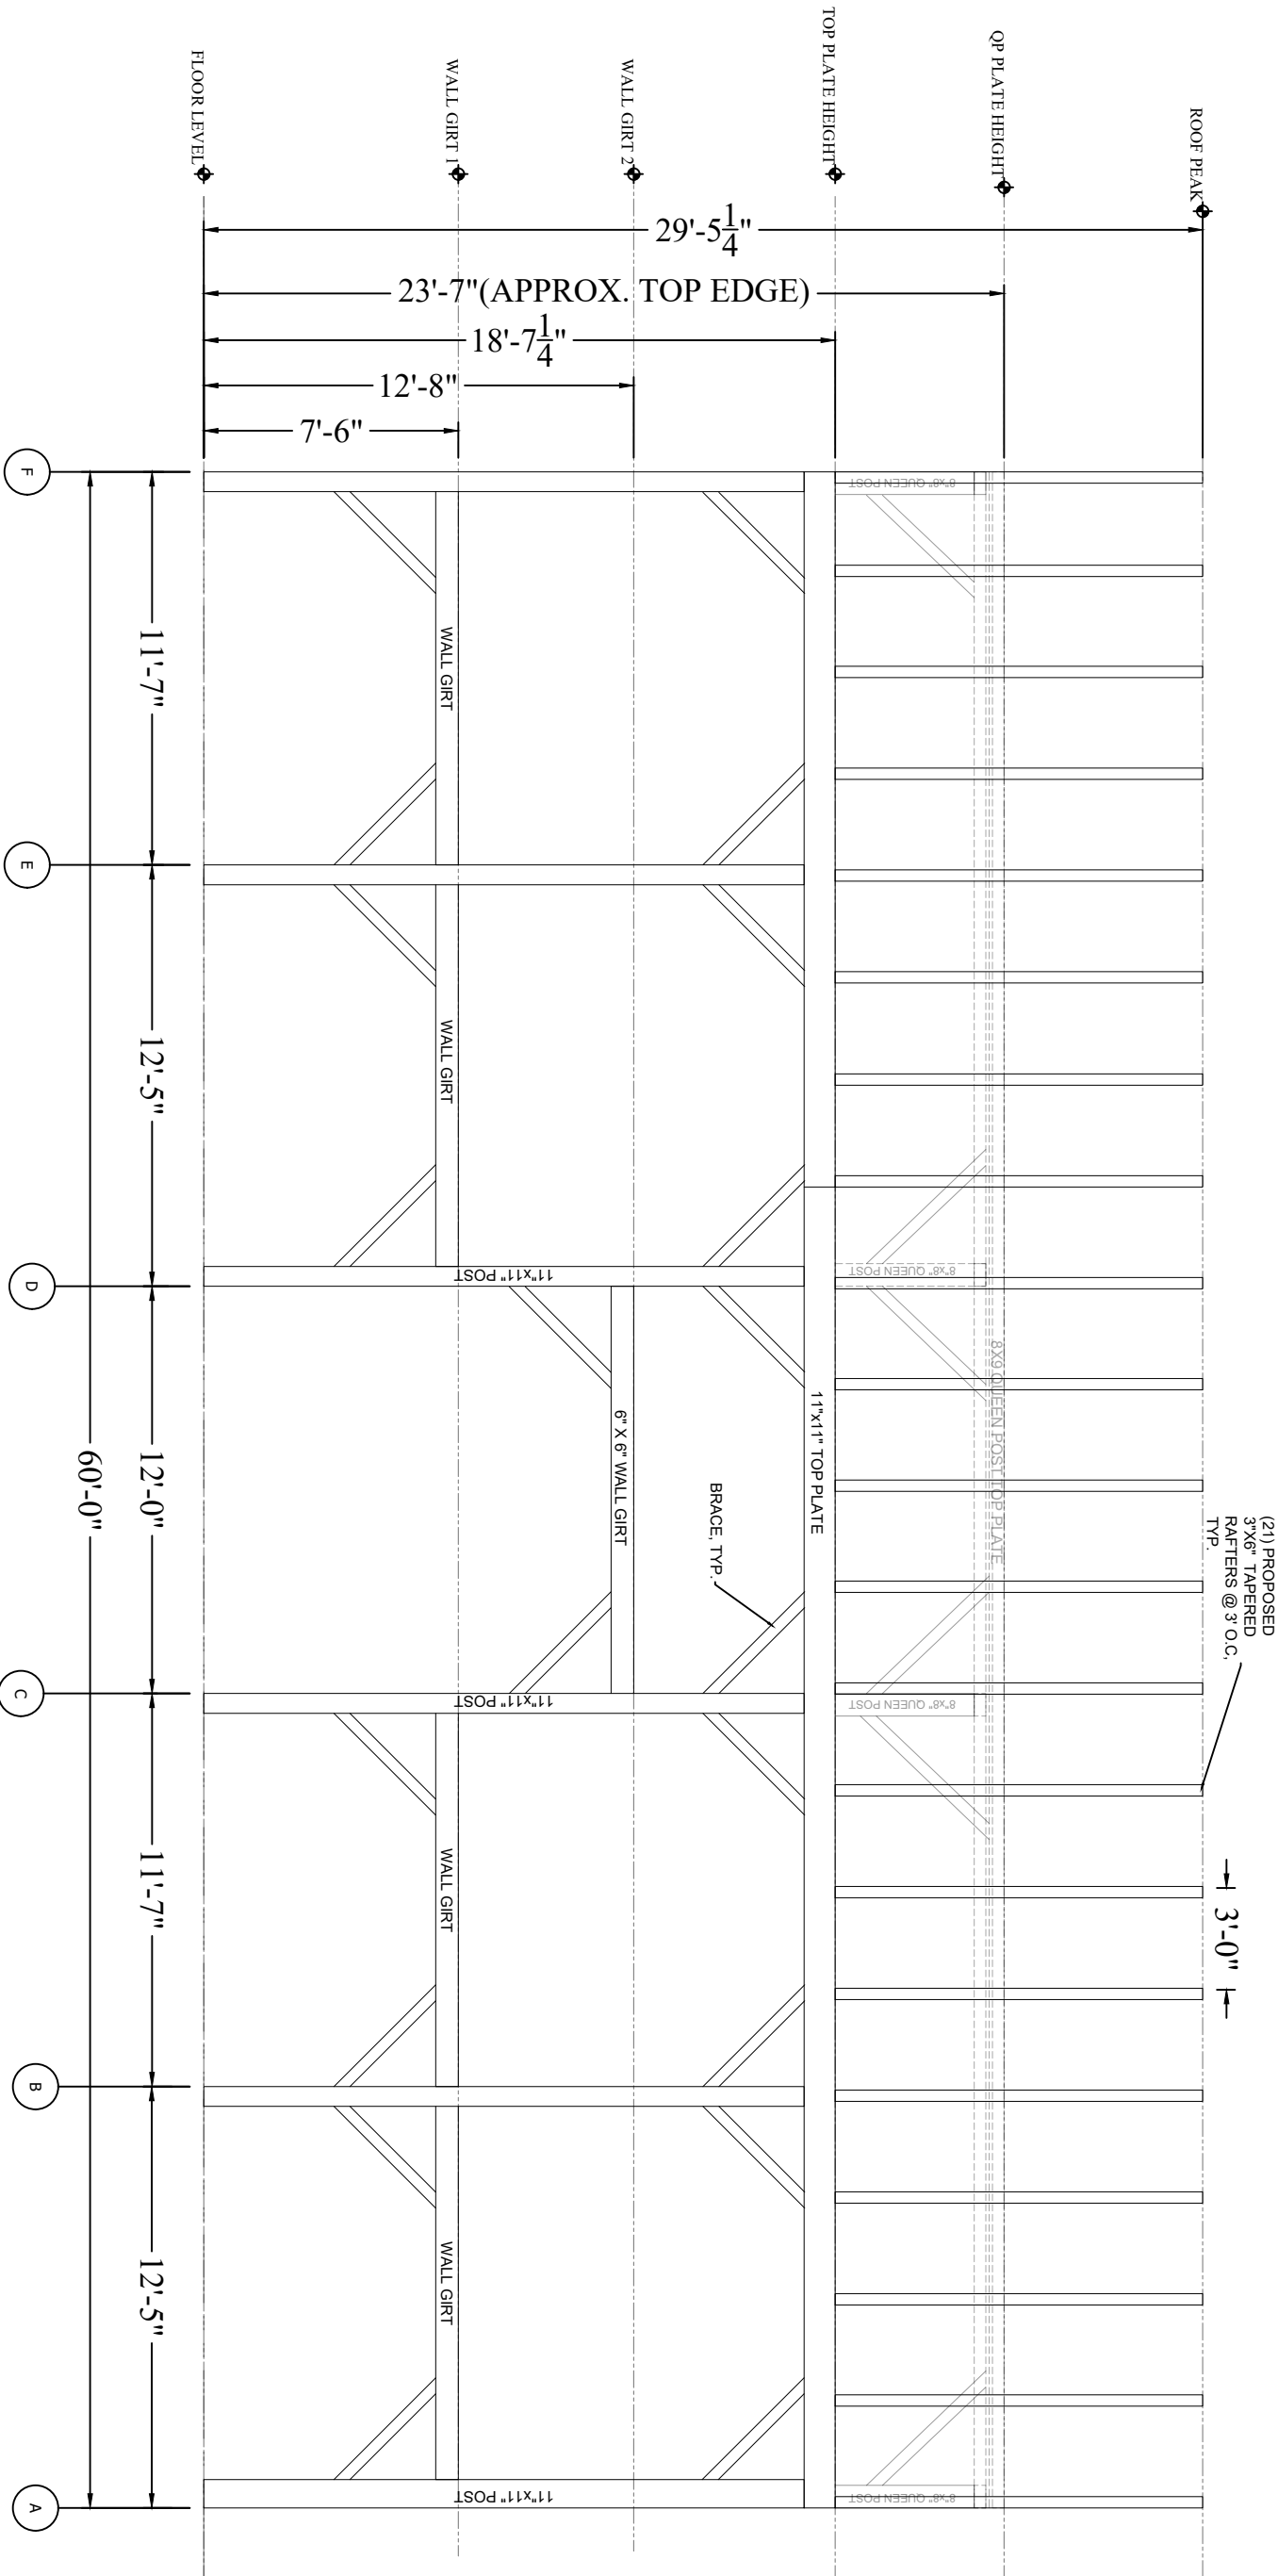


B206

SIDEWALL AT GRIDLINE 01

Scale: 3/16" = 1'

3'-0" (21) PROPOSED 3"x6" TAPERED RAFTERS @ 3' O.C. TYP

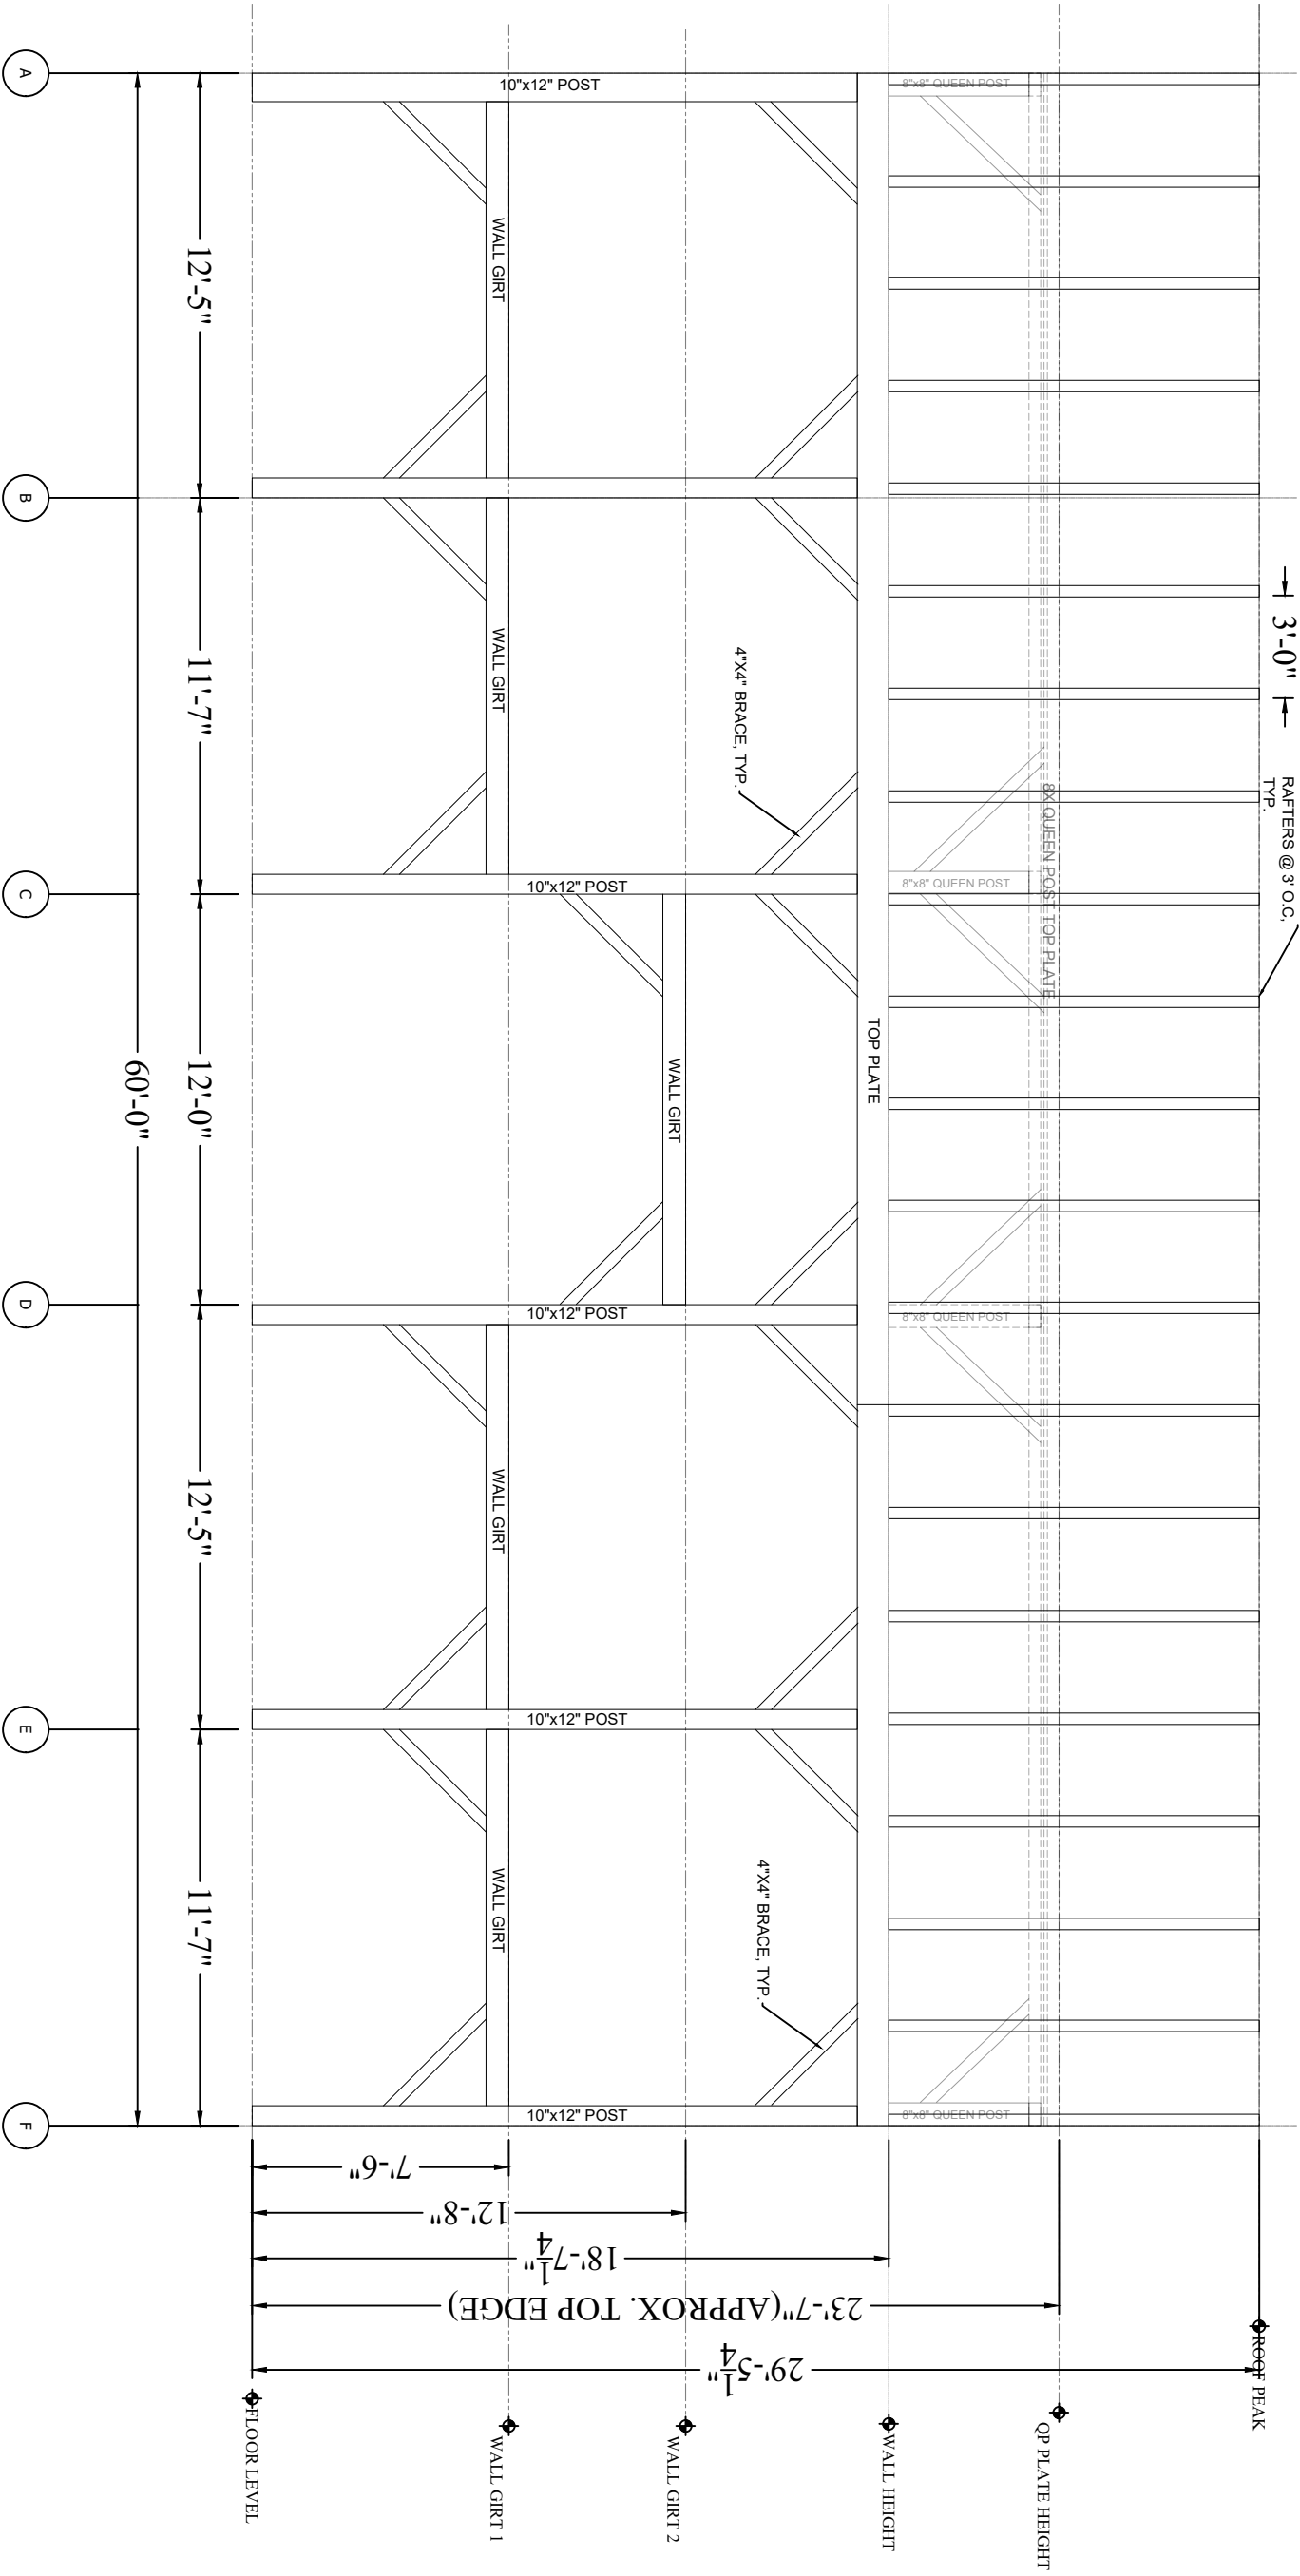

B205

SIDEWALL AT GRIDLINE 02

Scale: 1/4" = 1'

REV.	REVISION DESCRIPTION	DATE

REVISION
01

DATE: 260328

ELEVATIONS

B206

DESIGNED BY: ---

DRAWN BY: RMW

1474 35 11" X 60 BARN

HeritageRESTORATIONS

257 FORT GRAHAM RD., WACO, TX 76705

OFF: 254-829-1170
FAX: 254-870-1984
WWW.HERITAGEBARN5.COM