

PLANT LEGEND


SYMBOL	BOTANICAL NAME - COMMON NAME
TREES	
	CAESALPINIA CACALACO / CASCALOTE 'SMOOTHIE'
	FRAXINUS VELUTINA / ARIZONA ASH
	PARKINSONIA FLORIDA / BLUE PALO VERDE
	PISTACIA CHINENSIS / 'RED PUSH' PISTACHE TREE
	PISTACIA LENTISCUS / MASTIC TREE
	QUERCUS VIRGINIANA / LIVE OAK
SHRUBS	
	BOUGAINVILLEA HYBRID / 'FLAME' BUSH BOUGAINVILLEA
	EREMOPHILA CARNOSA HYBRID / 'WINTER BLAZE'
	MYRTUS COMMUNIS / COMPACT MYRTLE
	NERIUM OLEANDER / DWARF 'SALMON' OLEANDER
	OLEA EUROPA HYBRID / 'LITTLE OLIE'
	RUELLIA PENINSULARIS / BAJA RUELLIA
	TECOMA STANS HYBRID / 'SPARKLETTE'
	XYLOSMA COMPACTA / COMPACT XYLOSMA
ACCENTS	
	AGAVE WEBERI / WEBER'S AGAVE
	ALOE BARBADENSIS / MEDICINAL ALOE
	ALOE HYBRID / 'TOPAZ'
	BOUTELOUA GRACILIS - BLONDE AMBITION GRASS
	CHAMAEROPS HUMILIS / MEDITERRANEAN FAN PALM
	MUHLENBERGIA HYBRID / 'NASHVILLE' GRASS
	MUHLENBERGIA CAPILARIS / 'PINK MUHLI' GRASS
GROUND COVERS	
	CONVOVULOUS SABATIUS / GROUND MORNING GLORY
	LANTANA HYBRID / 'NEW GOLD' LANTANA
	RUELLIA BRITTONIA HYBRID / 'KATIE' RUELLIA
	WEDELIA TRILOBATA / YELLOW DOT
	DECOMPOSED GRANITE - 3/4" SCREENED 'APACHE BROWN' (2" DEPTH MINIMUM IN ALL LANDSCAPE AREAS).
	MID-IRON BERMUDA TURF




CAMELBACK ESTATES

PRELIMINARY PLANTING PLAN


N.E. CORNER OF MISSOURI AVE. & 107TH AVE. PHOENIX, ARIZONA
 FEBRUARY 11TH, 2022

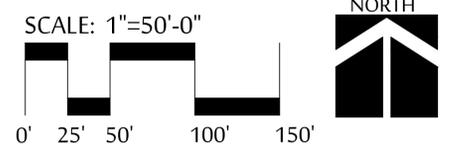

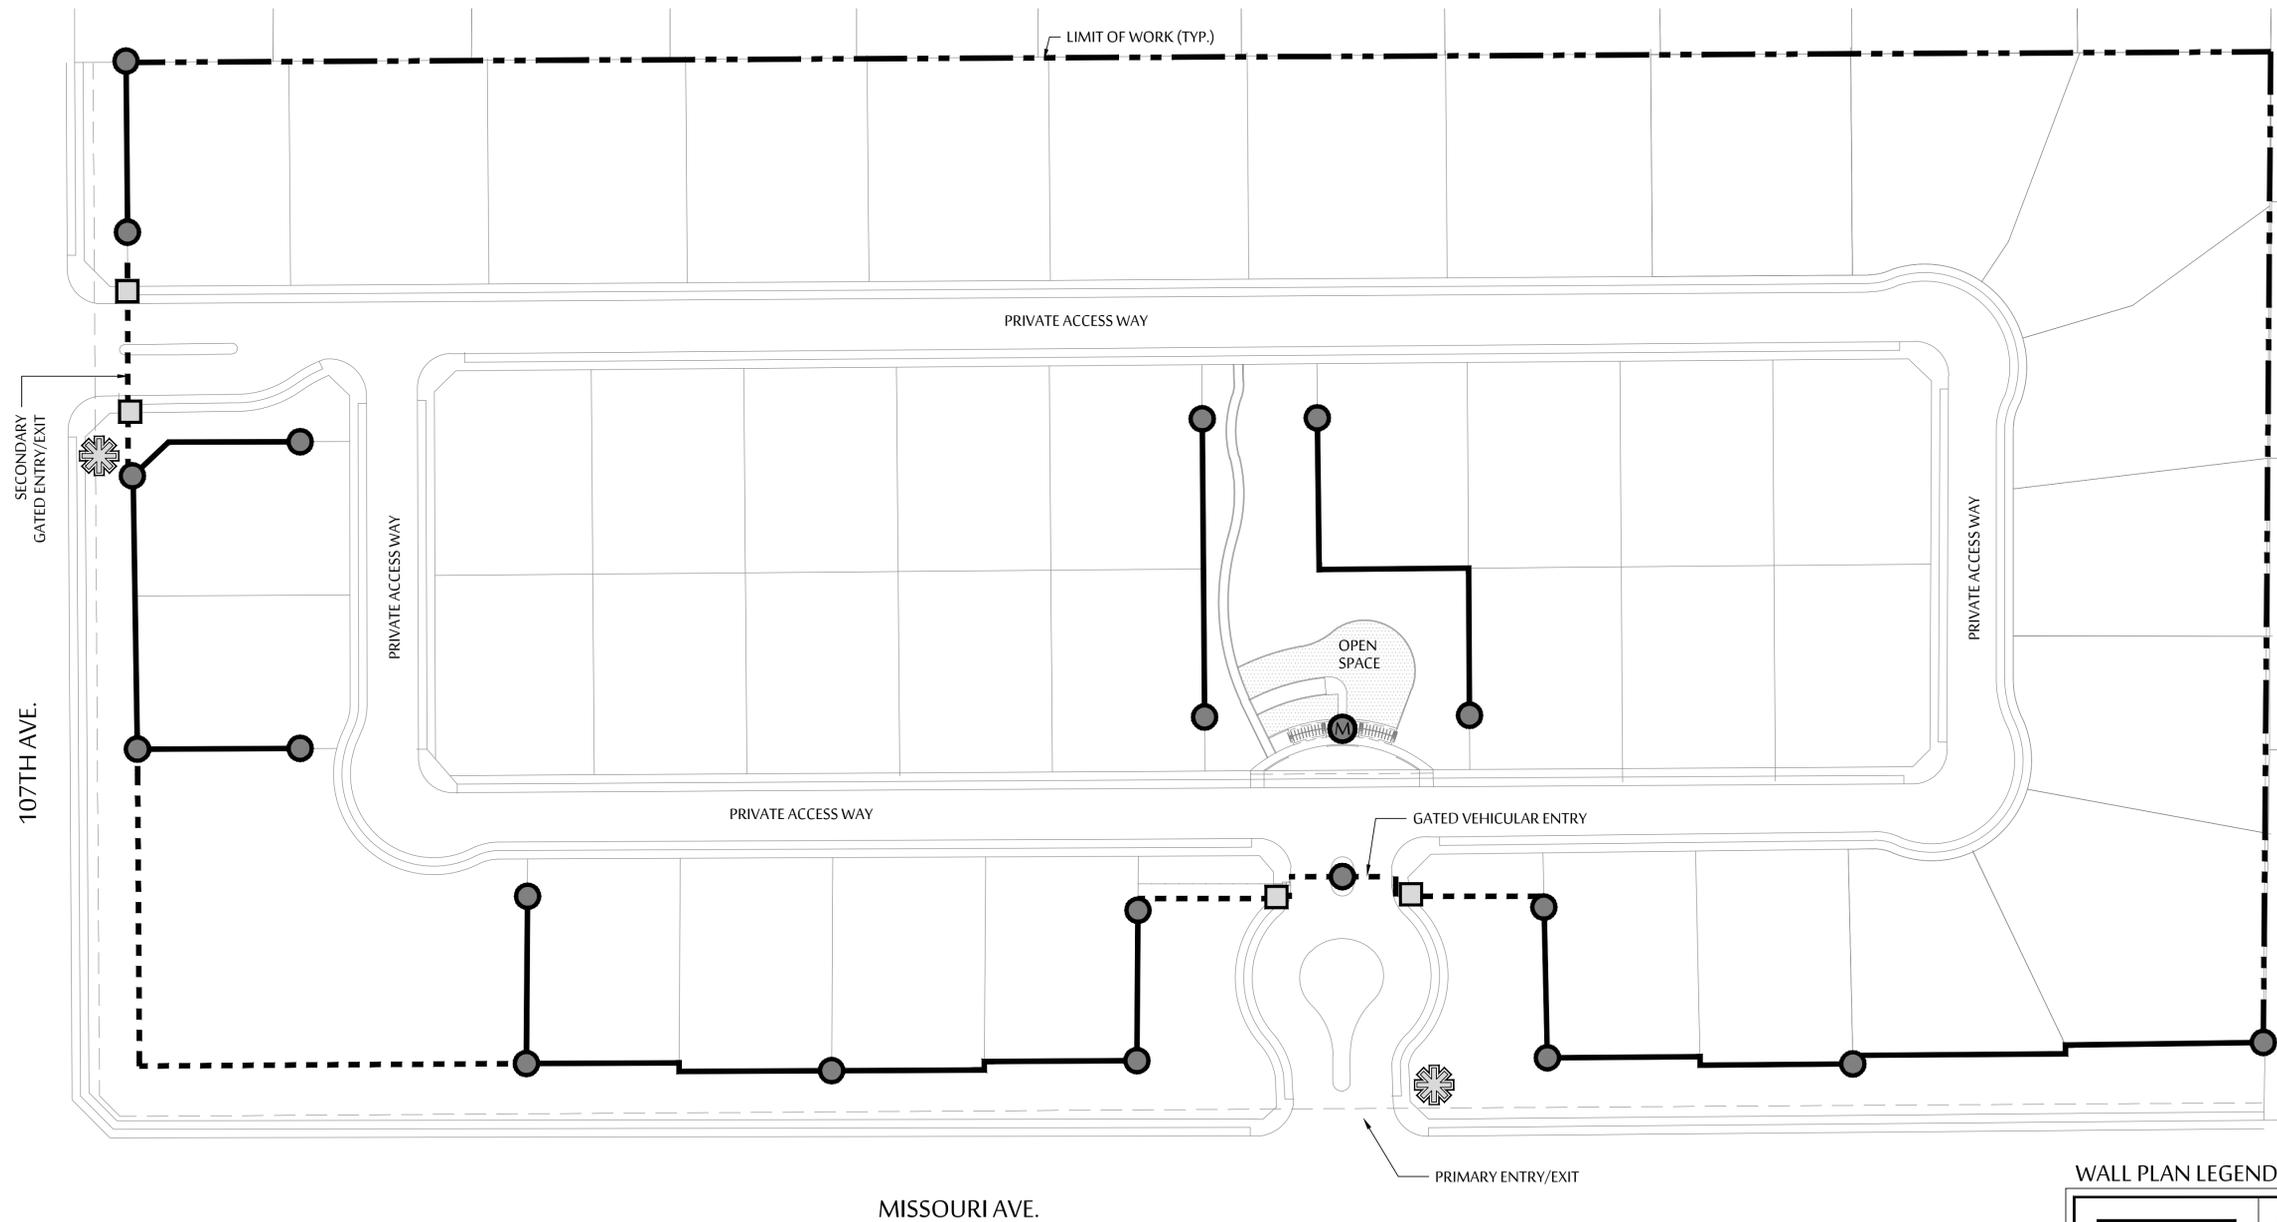

WALL PLAN LEGEND

	6' HT. PROJECT THEME WALL
	6' HT. FULL VIEW FENCE
	6' HT. BUILDER WALL
	ALL HOUSING UNIT REAR YARD WALLS NOT NOTED OR DESIGNATED ABOVE TO BE 4" CMU FENCE BLOCK
	PRIMARY THEME COLUMNS
	PROJECT ENTRANCE/SIGN MONUMENT
	COMMUNITY MAILBOX CLUSTER
	4' WIDE - IRON FENCE PEDESTRIAN GATE

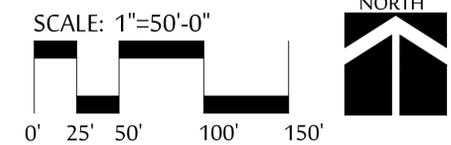


CAMELBACK ESTATES

PRELIMINARY WALL PLAN


N.E. CORNER OF MISSOURI AVE. & 107TH AVE. PHOENIX, ARIZONA
 FEBRUARY 11TH, 2022

NOTE: ALL STEEL TO BE PAINTED 'DARK WALNUT' - DE-663

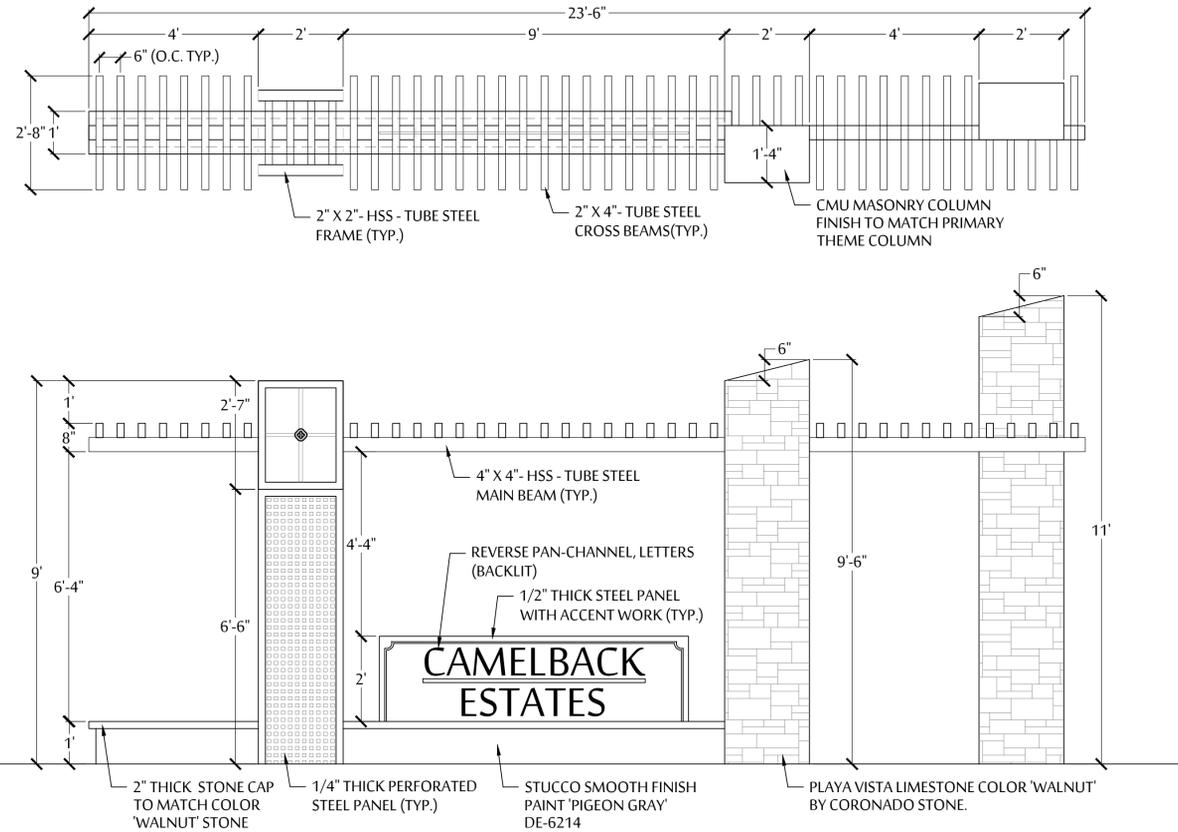


A PRIMARY ENTRY MONUMENT SCALE: 1/2" = 1'-0"

NOTE: ALL STEEL TO BE PAINTED 'DARK WALNUT' - DE-663

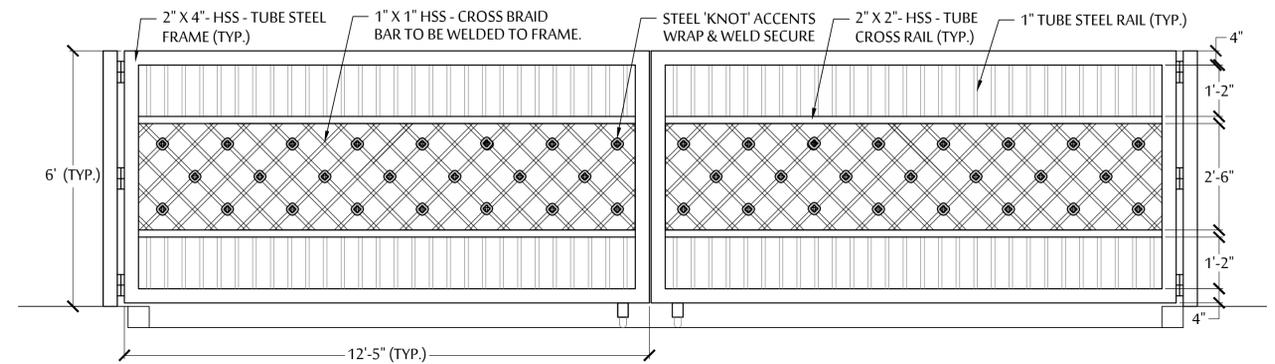


B VEHICULAR ENTRY GATE SCALE: 1/2" = 1'-0"


NOTE: ALL STEEL TO BE PAINTED 'DARK WALNUT' - DE-663

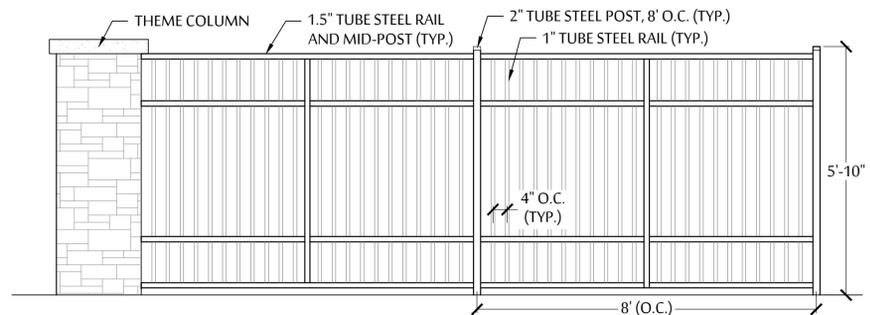

C FULL VIEW FENCE SCALE: 1/2" = 1'-0"

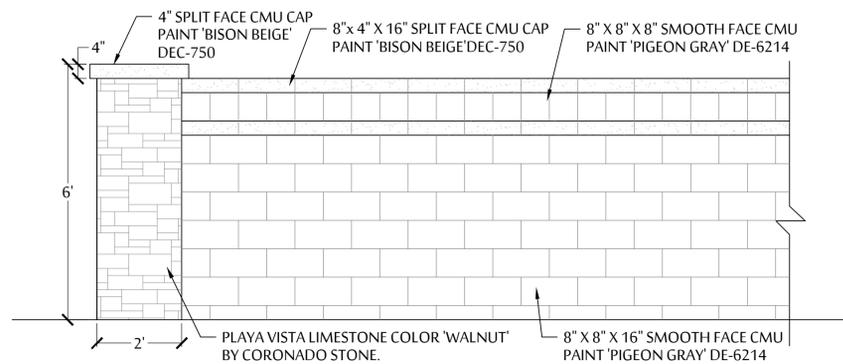


D PRIMARY THEME WALL & COLUMN SCALE: 1/2" = 1'-0"

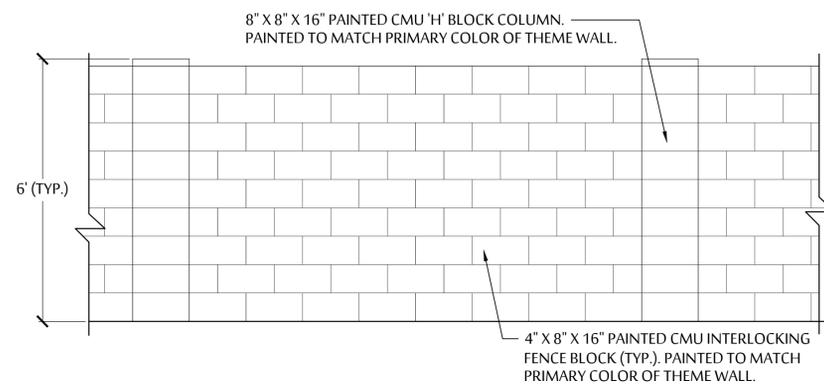

E BUILDER WALL (TYP.) SCALE: 1/2" = 1'-0"

NOTE: ALL STEEL TO BE PAINTED 'DARK WALNUT' - DE-663

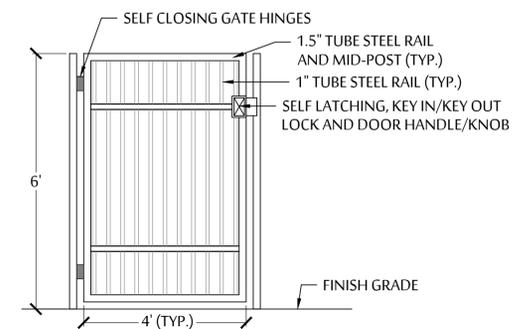

F PEDESTRIAN GATE SCALE: 1/2" = 1'-0"



CAMELBACK ESTATES

PRELIMINARY HARDSCAPE DETAILS

N.E. CORNER OF MISSOURI AVE. & 107TH AVE. PHOENIX, ARIZONA
FEBRUARY 11TH, 2022