


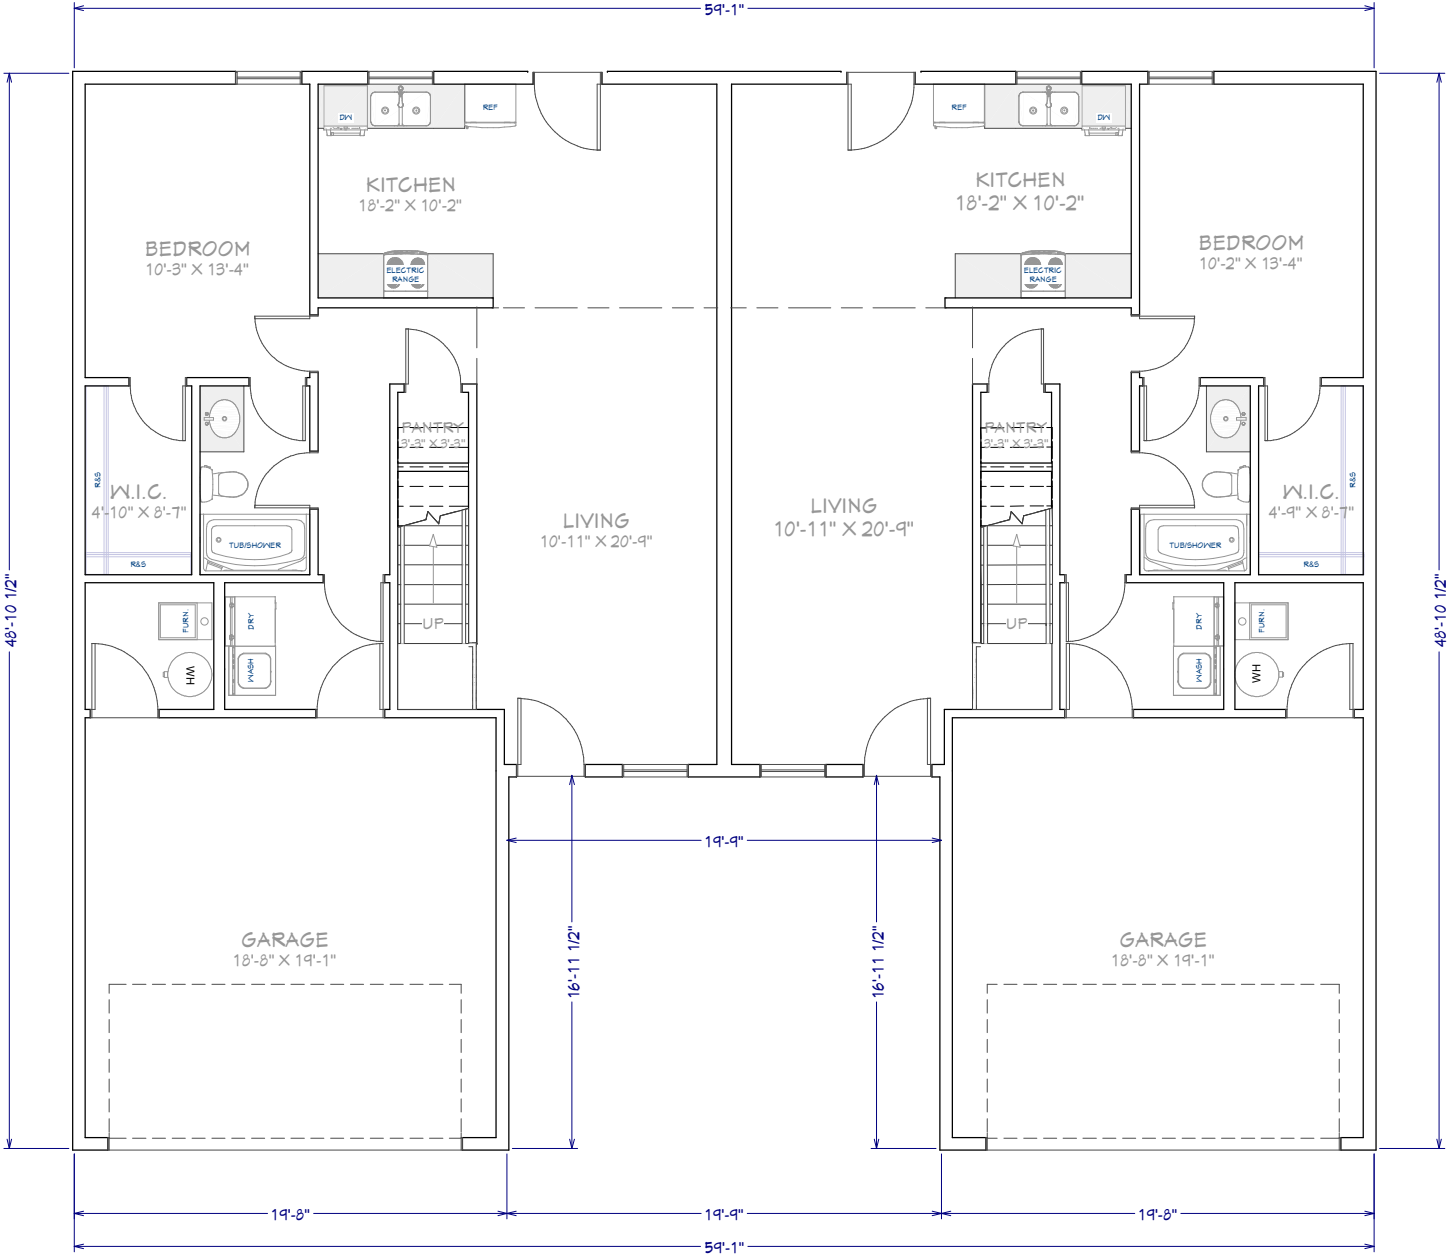

Floor Plan View Shell



REVISION TABLE

NUMBER	DATE	REVISED BY	DESCRIPTION

Project Overview


DRAWINGS PROVIDED BY:



DATE:
8/15/2023

SCALE:

SHEET:
P-1

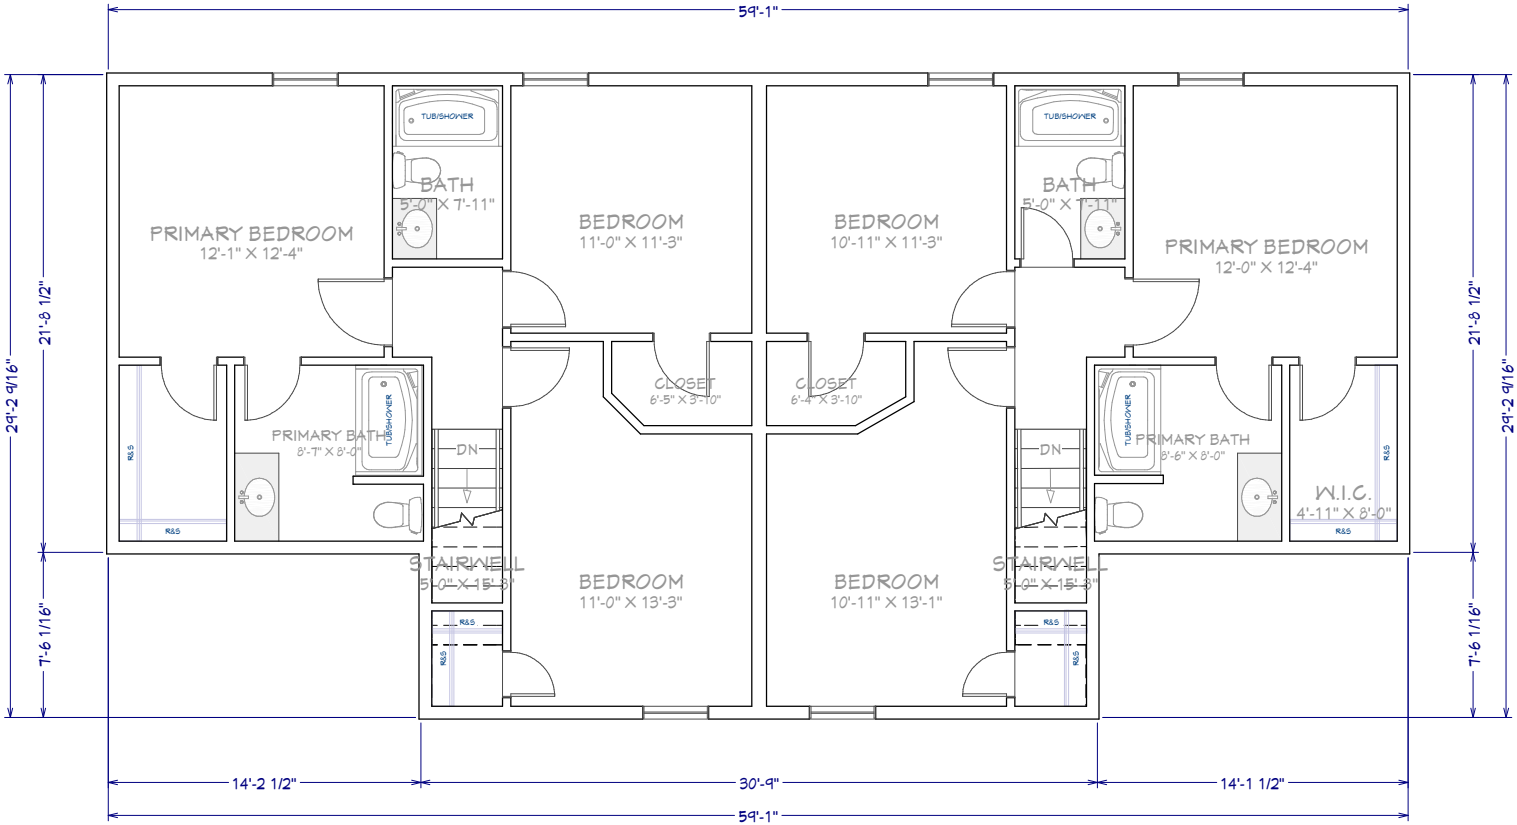

Floor Plan View Shell

DN

BOONE REVILLE

DN

REVISION TABLE

NUMBER	DATE	REVISED BY	DESCRIPTION

DRAWINGS PROVIDED BY:

HEMMETAC

CONSTRUCTION

HOME BUILDER

DATE:

8/15/2023

SCALE:

SHEET:



Exterior Elevation Front



REVISION TABLE		REVISION BY	DESCRIPTION
NUMBER	DATE		

DRAWINGS PROVIDED BY:



DATE:

8/15/2023

SCALE:

SHEET: