

ADDENDUM NO. 4

August 25, 2025

PROJECT: **New Church and Hall Christ the King Catholic Church**
7661 Gulf Highway
Lake Charles, LA 70607

Hoffpauir Studio Project No: 23.033

ARCHITECT: **Hoffpauir Studio, LLC**
1669 Lobdell Avenue, Suite H1
Baton Rouge, LA 70806
T 225.926.7406
F 225.926.7408

This addendum is issued in accordance with the plans and specifications dated June 20, 2025 and shall become a part of the contract documents. Contractors bidding this project shall be cognizant of all the items contained herein and shall submit their bid accordingly.

.....

Total Pages: 1. Addendum No. 4 (1) 8-1/2 x 11 pages
 2. (1) 24 x 36 drawing sheet
 2 Total Pages

CLARIFICATIONS

1. PVC Schedule 40 may be used in lieu of the C900-Dr25 for 12" and smaller storm drainage; HP gray for 15" and larger must be used.
2. Runoff management shall be as shown on mitigation plans.

DRAWINGS

1. **A3.1 SCHEDULES:** Replace sheet with new attached.


PRIOR APPROVALS

1. Firelite (Fire Alarm)
2. Seimens (Fire Alarm)
3. Digital Watchdog (Surveillance)
4. PMTronics (Access Control)
5. Pinnacle Structures, Inc (PEMB)


--- END OF ADDENDUM NO. 4 ---

DOOR SCHEDULE

DOOR NUMBER	ROOM NAME	TYPE MARK	WIDTH	HEIGHT	DOOR			FRAME		Notes
					THICKNESS	MATERIAL	FINISH	TYPE	FINISH	
101	SACRISTY	A	3'-0"	8'-0"	1 3/4"	WOOD	STAINED	WOOD	PTD	
103	SACRISTY	A	3'-0"	8'-0"	1 3/4"	WOOD	STAINED	WOOD	PTD	
104	NAVE	C	6'-0"	8'-0"	1 3/4"	WOOD/GLASS	STAINED	ALUM	MFR	TEMPERED GLASS
104A	NAVE	B	3'-0"	8'-0"	1 3/4"	WOOD/GLASS	STAINED	ALUM	MFR	PANIC/TEMPERED GLASS
104B	NAVE	B	3'-0"	8'-0"	1 3/4"	WOOD/GLASS	STAINED	ALUM	MFR	PANIC/TEMPERED GLASS
105	ELEC. / AV	A	3'-0"	8'-0"	1 3/4"	WOOD	STAINED	WOOD	PTD	
106	CONFESSIONAL	A	3'-0"	8'-0"	1 3/4"	WOOD	STAINED	WOOD	PTD	
107	CONFESSIONAL	A	3'-0"	8'-0"	1 3/4"	WOOD	STAINED	WOOD	PTD	
108A	HALL	D	6'-0"	8'-0"		N/A	STAINED	WOOD	PTD	CASED OPENING
108B	HALL	C	6'-2 1/4"	8'-0"	1 3/4"	WOOD/GLASS	STAINED	ALUM	MFR	PANIC/TEMPERED GLASS
109	MAIN GALLERY/NARTHEX	C	6'-0"	8'-0"	1 3/4"	WOOD/GLASS	STAINED			TEMPERED GLASS
110A	PASTOR'S OFFICE	A	3'-0"	8'-0"	1 3/4"	WOOD	STAINED	WOOD	PTD	
110B	PASTOR'S OFFICE	A	3'-0"	8'-0"	1 3/4"	WOOD	STAINED	WOOD	PTD	
111	RECEPTION	B	3'-0"	8'-0"	1 3/4"	WOOD/GLASS	STAINED	WOOD	PTD	
112A	ENTRY	C	6'-0"	8'-0"	1 3/4"	WOOD/GLASS	STAINED	ALUM	MFR	PANIC/TEMPERED GLASS
112B	MAIN GALLERY/NARTHEX	D	8'-0"	8'-0"		N/A	STAINED	WOOD	PTD	CASED OPENING
113	MENS RR	A	3'-0"	8'-0"	1 3/4"	WOOD	STAINED	WOOD	PTD	
114	WOMENS RR	A	3'-0"	8'-0"	1 3/4"	WOOD	STAINED	WOOD	PTD	
115	SPRINKLER	E	3'-0"	8'-0"	1 3/4"	WOOD/GLASS	STAINED	ALUM	MFR	TEMPERED GLASS
116	HALL	F	6'-0"	8'-0"	1 3/4"	WOOD	STAINED	WOOD	PTD	
117	PANTRY	A	3'-0"	8'-0"	1 3/4"	WOOD	STAINED	WOOD	PTD	
118	JAN	A	3'-0"	8'-0"	1 3/4"	WOOD	STAINED	WOOD	PTD	
118C	HALL	G	12'-8"	5'-2"	3"	STC	STAINED	STC	MFR	ROLLING COUNTER DOOR
118E	HALL	G	5'-0 1/2"	4'-0"	3"	STC	STAINED	STC	MFR	ROLLING COUNTER DOOR
119A	KITCHEN	A	3'-0"	8'-0"	1 3/4"	WOOD	STAINED	WOOD	PTD	
119B	KITCHEN	C	6'-0"	8'-0"	1 3/4"	WOOD/GLASS	STAINED	ALUM	MFR	TEMPERED GLASS
120A	HALL	B	3'-0"	8'-0"	1 3/4"	WOOD/GLASS	STAINED	ALUM	MFR	PANIC/TEMPERED GLASS
120B	HALL	B	3'-0"	8'-0"	1 3/4"	WOOD/GLASS	STAINED	ALUM	MFR	PANIC/TEMPERED GLASS
120C	HALL	B	3'-0"	8'-0"	1 3/4"	WOOD/GLASS	STAINED	ALUM	MFR	PANIC/TEMPERED GLASS
120D	HALL	B	3'-0"	8'-0"	1 3/4"	WOOD/GLASS	STAINED	ALUM	MFR	PANIC/TEMPERED GLASS

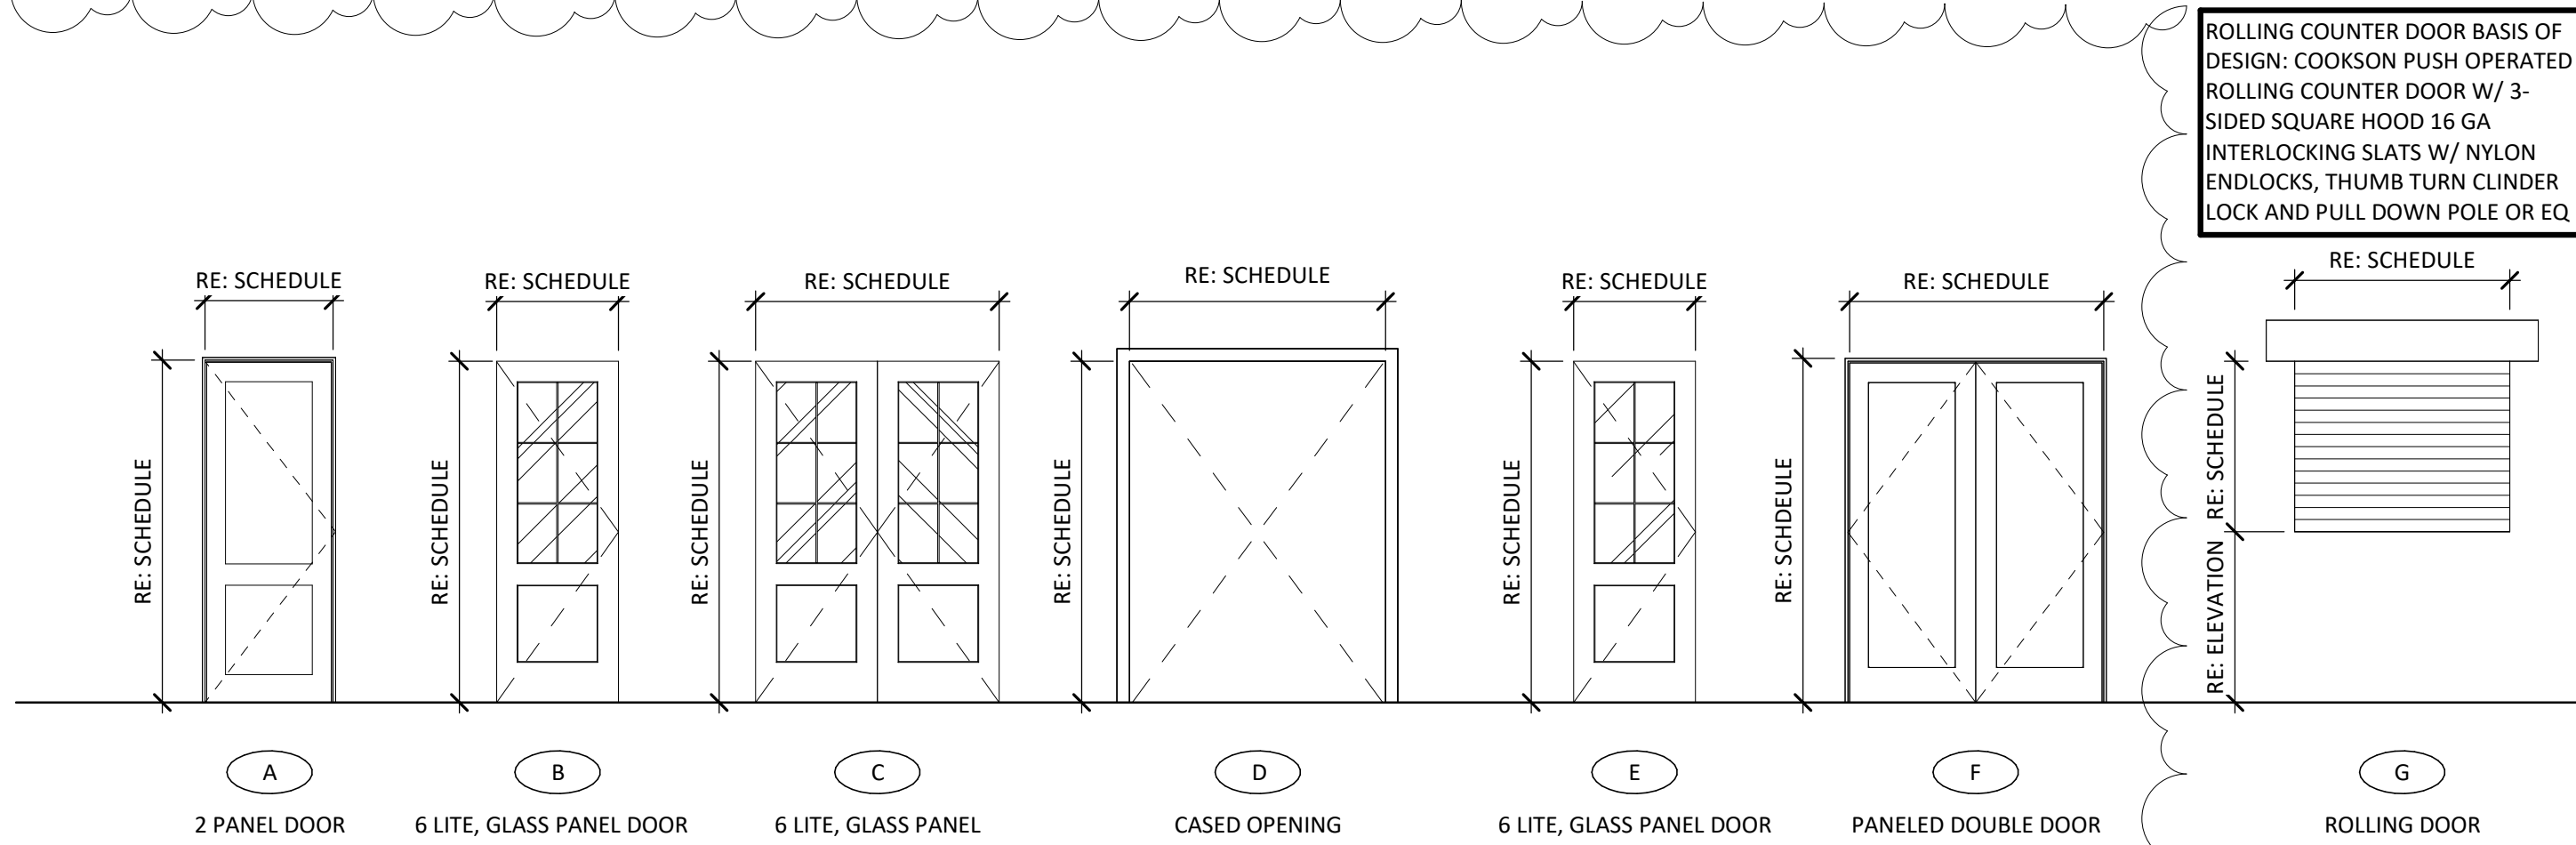

DOOR ELEVATIONS

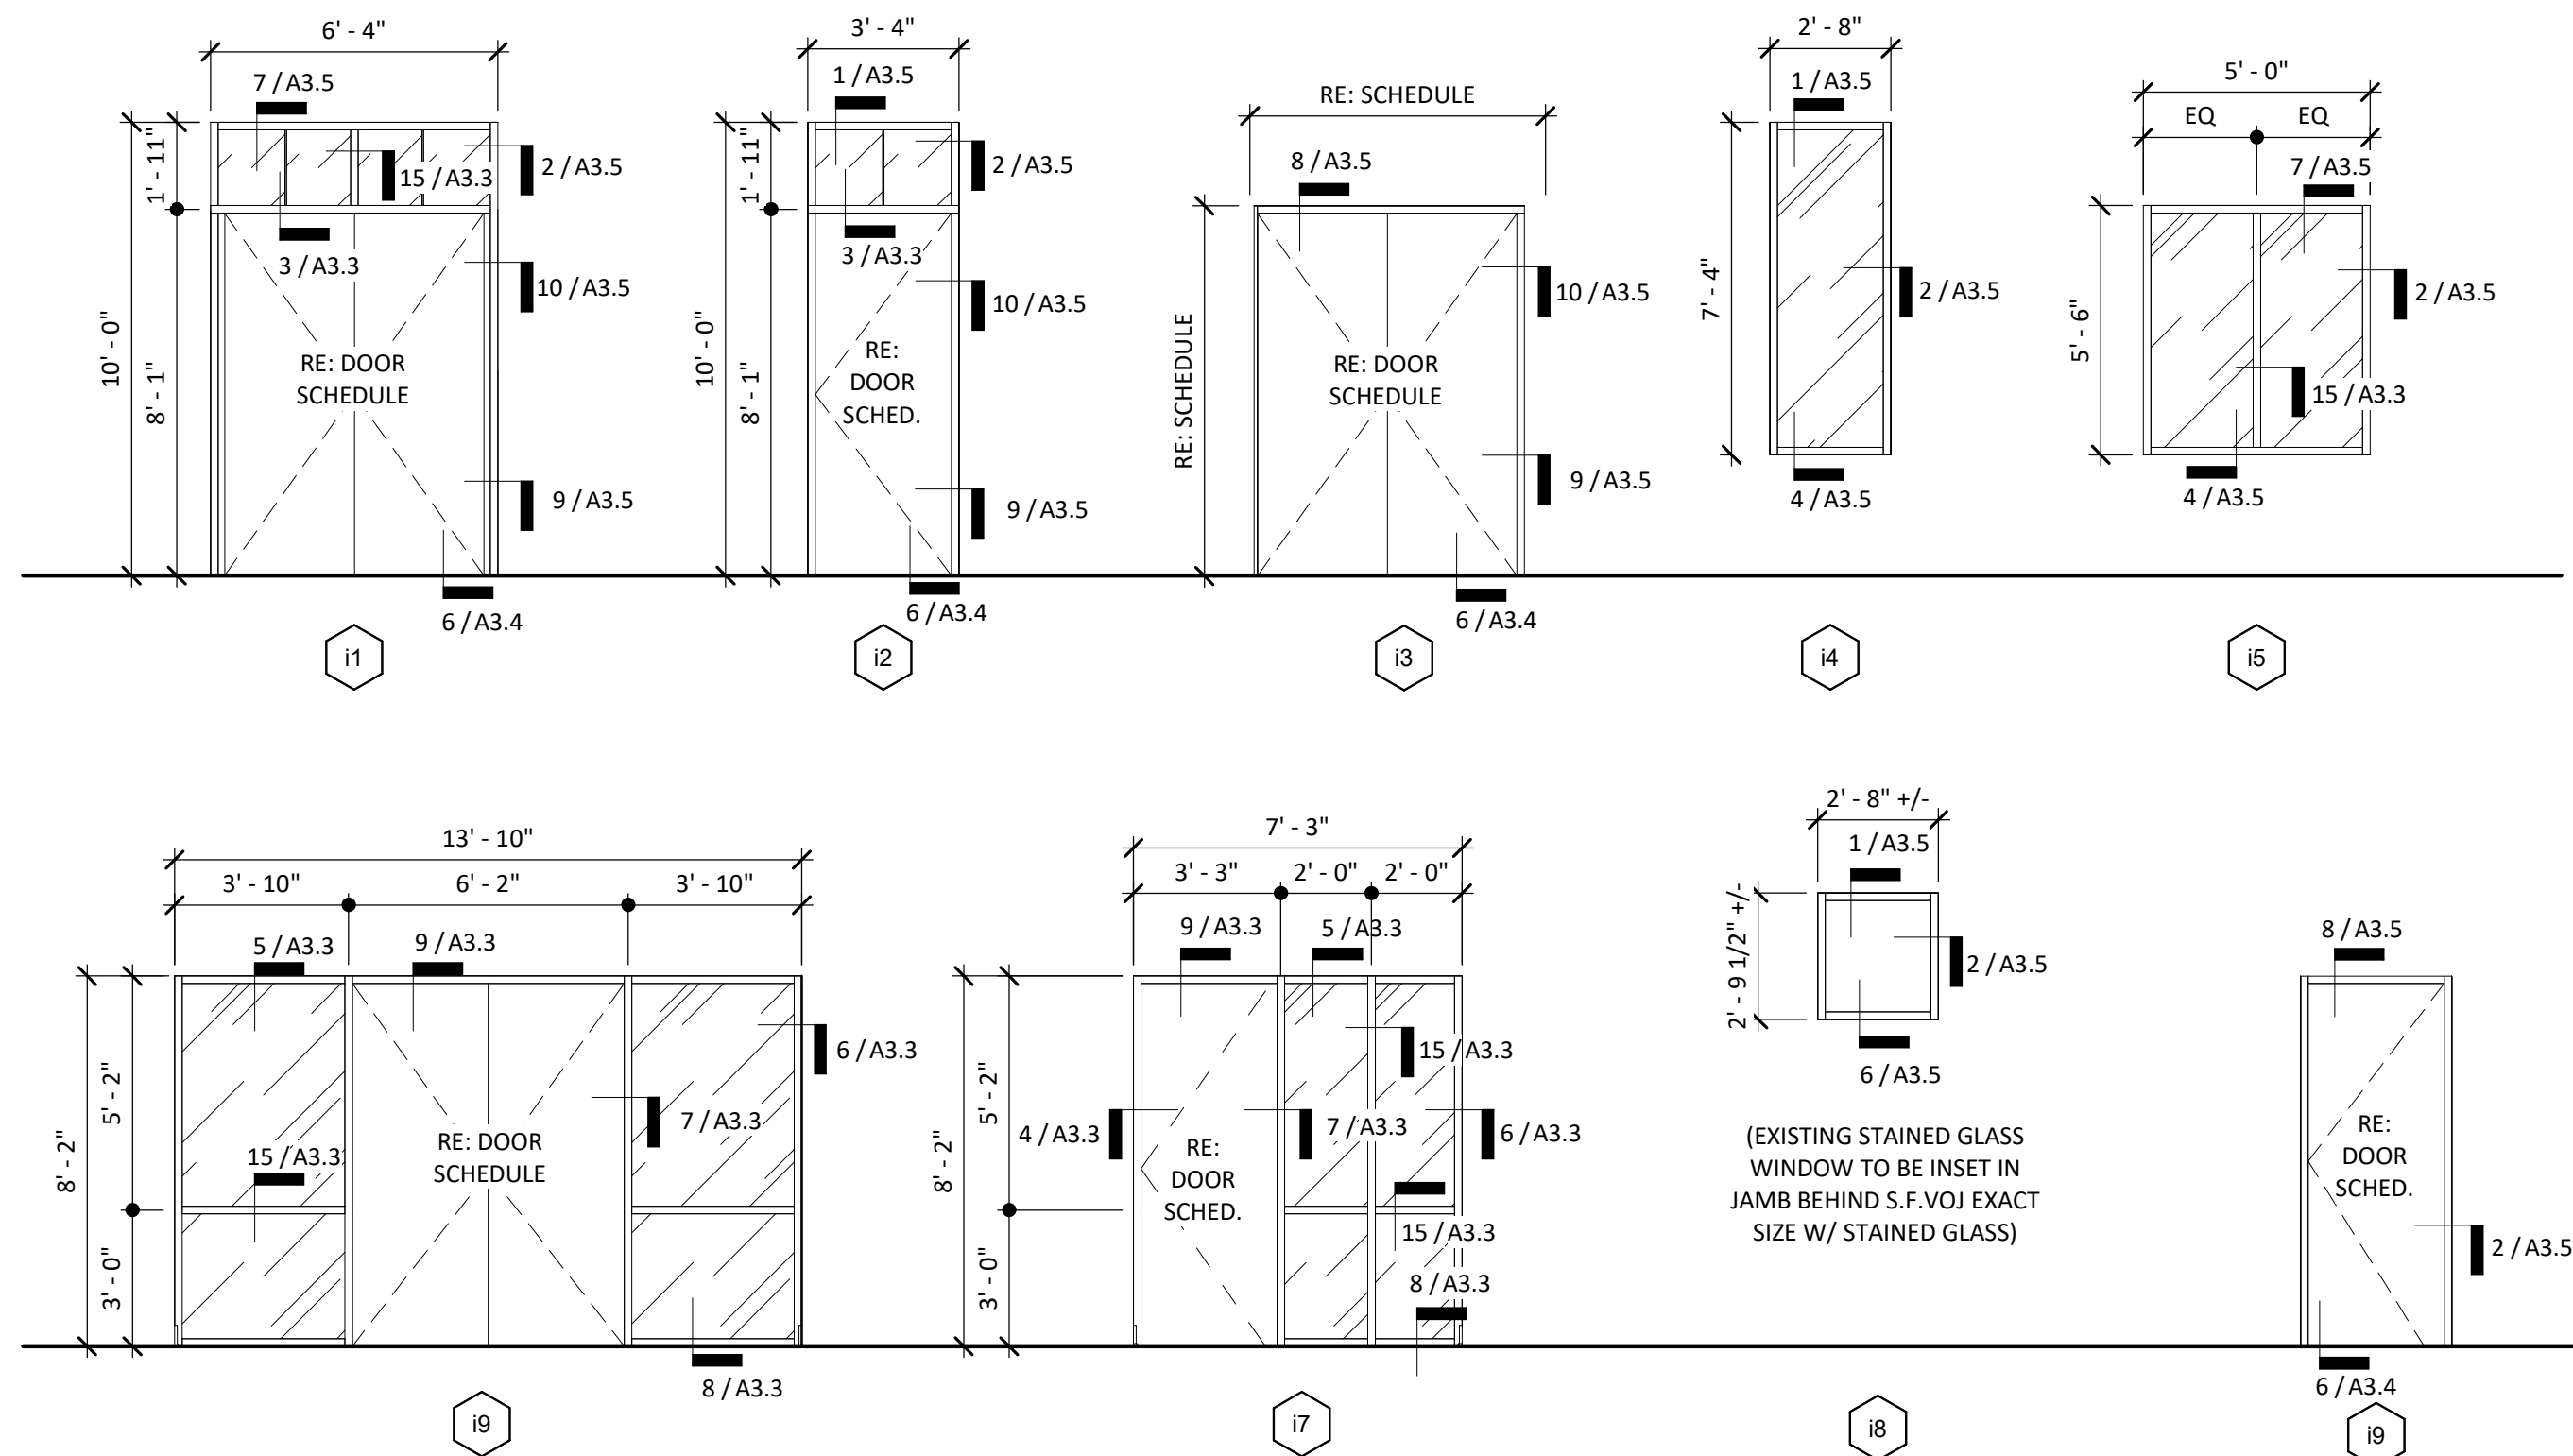

STOREFRONT ELEVATIONS

1/4" = 1'-0"

ROOM FINISH SCHEDULE

NUMBER	NAME	WALL FINISH				FLOOR FINISH (ALT. NO. 3)	FLOOR FINISH (BASE BID)	BASE	CEILING	NOTES
		NORTH	SOUTH	EAST	WEST					
101	SACRISTY	GYP BOARD;PTD	GYP BOARD;PTD	GYP BOARD;PTD	GYP BOARD;PTD	T1	STAINED CONC.	WOOD	GYP BOARD;PTD	
102	SANCTUARY	GYP BOARD;PTD	GYP BOARD;PTD	GYP BOARD;PTD	GYP BOARD;PTD	T1, T2	T1, T2	WOOD	GYP BOARD;PTD	
103	SACRISTY	GYP BOARD;PTD	GYP BOARD;PTD	GYP BOARD;PTD	GYP BOARD;PTD	T1	STAINED CONC.	WOOD	GYP BOARD;PTD	
104	NAVE	GYP BOARD;PTD	GYP BOARD;PTD	GYP BOARD;PTD	GYP BOARD;PTD	T1, T2	STAINED CONC.	WOOD	GYP BOARD;PTD/ACT	
105	ELEC. / AV	GYP BOARD;PTD	GYP BOARD;PTD	GYP BOARD;PTD	GYP BOARD;PTD	LVT-1	STAINED CONC.	WOOD	GYP BOARD;PTD/ACT	
106	CONFESSIONAL	GYP BOARD;PTD	GYP BOARD;PTD	GYP BOARD;PTD	GYP BOARD;PTD	LVT-1	STAINED CONC.	WOOD	GYP BOARD;PTD/ACT	
107	CONFESSIONAL	GYP BOARD;PTD	GYP BOARD;PTD	GYP BOARD;PTD	GYP BOARD;PTD	LVT-1	STAINED CONC.	WOOD	GYP BOARD;PTD/ACT	
108	HALL	GYP BOARD;PTD	GYP BOARD;PTD	GYP BOARD;PTD	GYP BOARD;PTD	LVT-1	STAINED CONC.	WOOD	GYP BOARD;PTD/ACT	
109	MAIN GALLERY/NARTHEX	GYP BOARD;PTD	GYP BOARD;PTD	GYP BOARD;PTD	GYP BOARD;PTD	LVT-1	STAINED CONC.	WOOD	GYP BOARD;PTD/ACT	
110	PASTOR'S OFFICE	GYP BOARD;PTD	GYP BOARD;PTD	GYP BOARD;PTD	GYP BOARD;PTD	LVT-1	STAINED CONC.	WOOD	GYP BOARD;PTD/ACT	
111	RECEPTION	GYP BOARD;PTD	GYP BOARD;PTD	GYP BOARD;PTD	GYP BOARD;PTD	LVT-1	STAINED CONC.	WOOD	GYP BOARD;PTD/ACT	
112	ENTRY	GYP BOARD;PTD	GYP BOARD;PTD	GYP BOARD;PTD	GYP BOARD;PTD	LVT-1	STAINED CONC.	WOOD	GYP BOARD;PTD/ACT	
113	MENS RR	PT-1	PT-1	WT-1, PT-1	PT-1	T-4	STAINED CONC.	WOOD	GYP BOARD;PTD/ACT	
114	WOMENS RR	PT-1	PT-1	PT-1	WT-1, PT-1	T3	STAINED CONC.	WOOD	GYP BOARD;PTD/ACT	
115	SPRINKLER	GYP BOARD;PTD	GYP BOARD;PTD	GYP BOARD;PTD	GYP BOARD;PTD	LVT-1	STAINED CONC.	WOOD	GYP BOARD;PTD/ACT	
116	STORAGE	GYP BOARD;PTD	GYP BOARD;PTD	GYP BOARD;PTD	GYP BOARD;PTD	LVT-1	STAINED CONC.	WOOD	GYP BOARD;PTD/ACT	
117	PANTRY	GYP BOARD;PTD	GYP BOARD;PTD	GYP BOARD;PTD	GYP BOARD;PTD	QT-1	STAINED CONC.	QT-1	ACT	
118	JAN	GYP BOARD;PTD	GYP BOARD;PTD	GYP BOARD;PTD	GYP BOARD;PTD	QT-1	STAINED CONC.	QT-1	ACT	
119	KITCHEN	FRP-1	FRP-1	FRP-1	FRP-1	QT-1	STAINED CONC.	QT-1	ACT	
120	HALL	GYP BOARD;PTD	GYP BOARD;PTD	GYP BOARD;PTD	GYP BOARD;PTD	LVT-1	STAINED CONC.	WOOD	GYP BOARD;PTD/ACT	
121	MECHANICAL PLATFORM									

FINISH MATERIAL SCHEDULE


CATEGORY	TYPE	MARK	MANUFACTURER	STYLE LINE & NUMBER	COLOR LINE & NUMBER	COMMENTS
CEILING FINISH	ACOUST. CEILING TILE	ACT	ARMSTRONG	OPTIMA TEGULAR	3251, 24" X 24"	
CEILING FINISH	PAINTED GYPSUM BOARD	PTD . GYP				RE: SPECS
COUNTERTOP	QUARTZ	QTZ-1	WILSONART	QUARTZ	MADEIRA BEACH Q4504	2 CM
CROWN MOLDING	CROWN MOLDING PAINTED	CM-1	ACADIAN MILLWORKS	33024		
CROWN MOLDING	CROWN MOLDING PAINTED	CM-2	ACADIAN MILLWORKS	33024, 16050		
FLOOR FINISH	PORCELAIN TILE	T-1	CROSSVILLE	24" X 24" PORTUGAL	VEHLO WHITE	
FLOOR FINISH	PORCELAIN TILE	T-2	CROSSVILLE	24" X 24" PORTUGAL	VEHLO VERDE	
FLOOR FINISH	PORCELAIN TILE	T-3	KASBAH	BONE CROSS- 3228 WITH BLUE CROSS DOT MATTE- 3223D		WOMENS RR
FLOOR FINISH	PORCELAIN TILE	T-4	KASBAH	BONE CROSS- 3228 WITH AMBER GREY DOT MATTE- 3223F		MENS RR
FLOOR FINISH	QUARRY TILE	QT-1	DALTILE	ASHEN GREY, 8 X 8	0203 MATTE	
FLOOR FINISH	LUXURY VINYL TILE	LVT-1	SHAW CONTRACT	TERRAIN II	COLOR TBD	2.5 MM 20 MIL
WALL FINISH	FIBER REINFORCED PANEL	FRP-1	NUDO	151 SMOOTH	WHITE	
WALL FINISH	PORCELAIN TILE	WT-1	DALTILE	RIGID CLAY	SALT RC10, MATTE	BATHROOM WAINSCOT
WALL FINISH	PAINT	PT-1	SHERWIN WILLIAMS	TBD	TBD	
WALL FINISH	PAINT	PT-2	SHERWIN WILLIAMS	TBD	TBD	
WALL FINISH	PAINT	PT-3	SHERWIN WILLIAMS	TBD	TBD	
WALL BASE	PAINT	PT-4	SHERWIN WILLIAMS	TBD	TBD	
WALL FINISH	PAINT	PT-5	SHERWIN WILLIAMS	TBD	TBD	
WALL FINISH	PAINT	PT-6	SHERWIN WILLIAMS	TBD	TBD	
WALL BASE	WOODEN BASE BOARD PAINTED	BB-1	ACADIAN MILLWORKS	1 X 6, SHOE MOLD 16702		
DOOR TRIM	DOOR TRIM	DT-1	ACADIAN MILLWORKS	31007		

*GROUT LINES SHOULD BE NO LARGER THAN 1/8"

MOLDING LEGEND

RE: A8.2 FOR DIMENSIONS

- CM-1-CROWN MOLDING
ACADIAN MILLWORKS 33024
- CM-2-CROWN MOLDING
ACADIAN MILLWORKS 33024
ACADIAN MILLWORKS 16050
- DT-1 DOOR TRIM
ACADIAN MILLWORKS 31007
- BB-1- BASEBOARD
1 X 6
ACADIAN MILLWORKS SHOEMOLD 16702

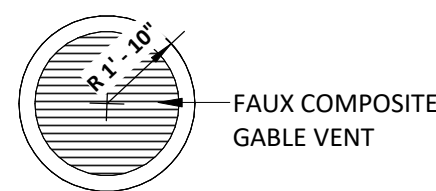

LOUVER ELEVATION

1/4" = 1'-0"

