



TOTAL AREAS	
- LIVING	49 m ²
- PATIO	11 m ²
	60 m ²

PEMBROKE

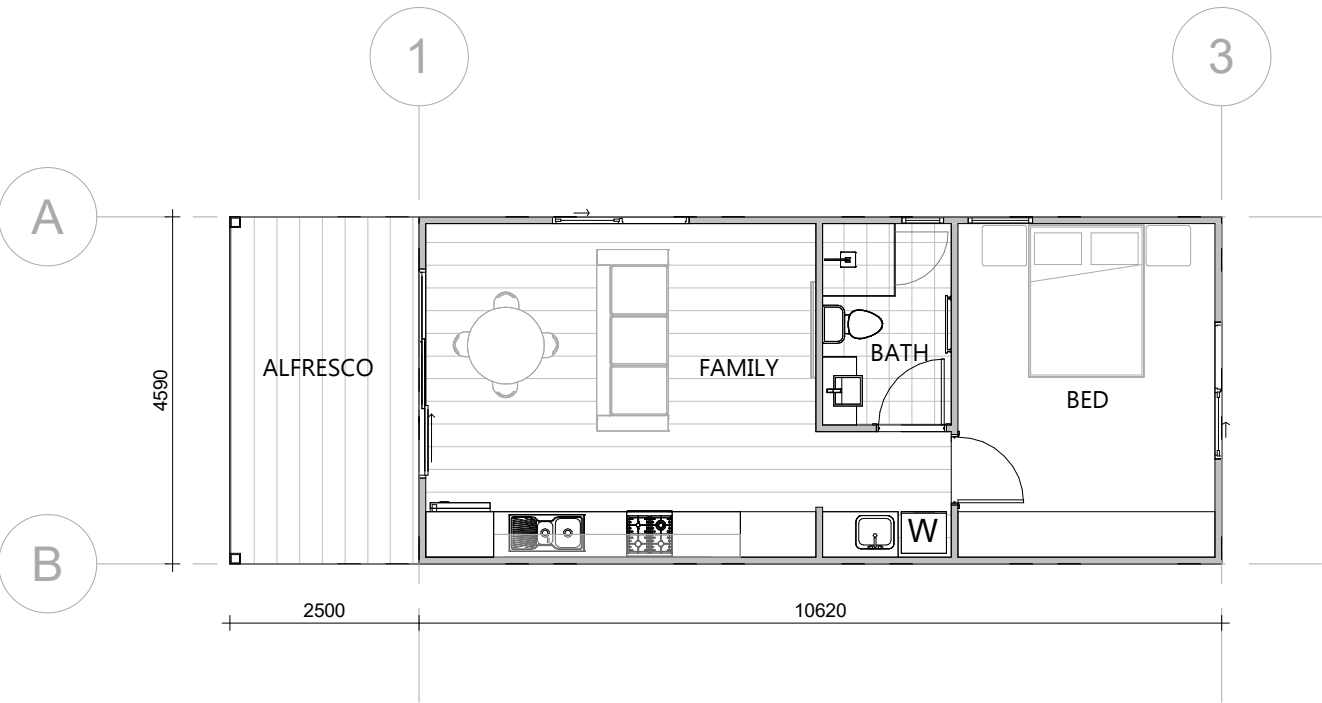





TOTAL AREAS	
- LIVING	49 m ²
- PATIO	11 m ²
60 m ²	

PEMBROKE

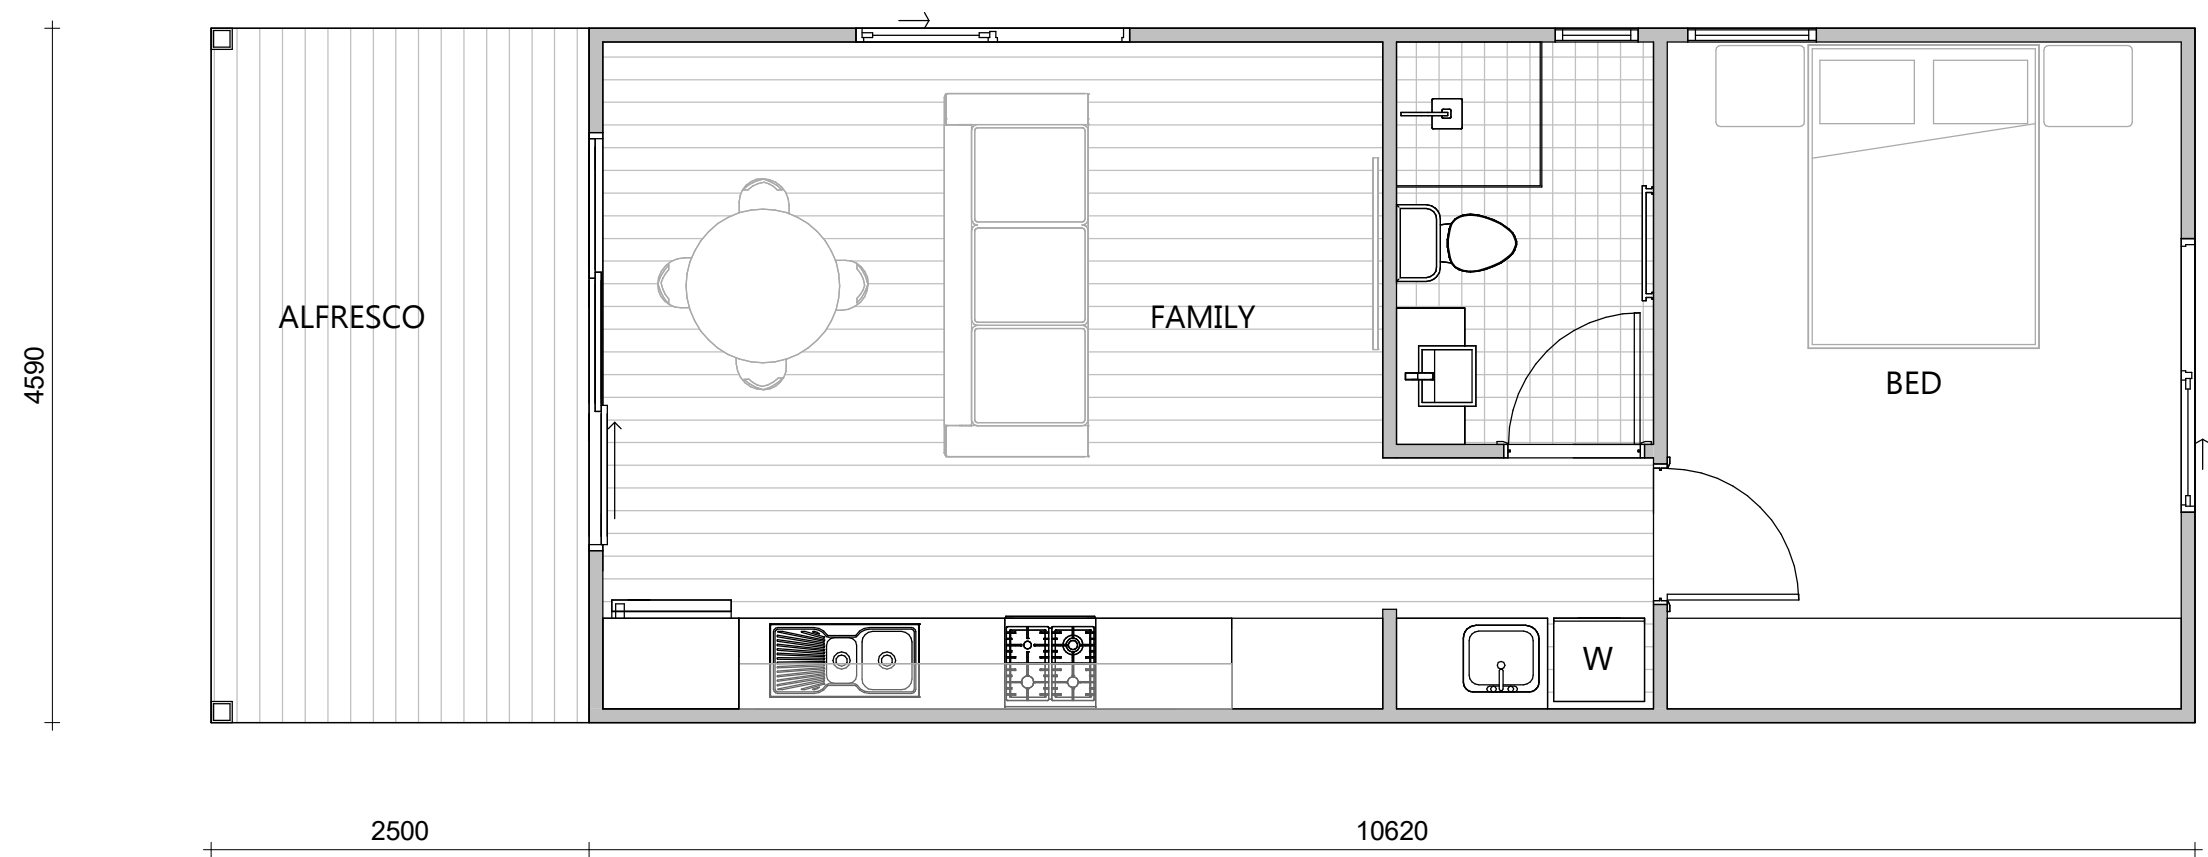

TOTAL AREAS	
- LIVING	49 m ²
- PATIO	11 m ²
60 m ²	

PEMBROKE

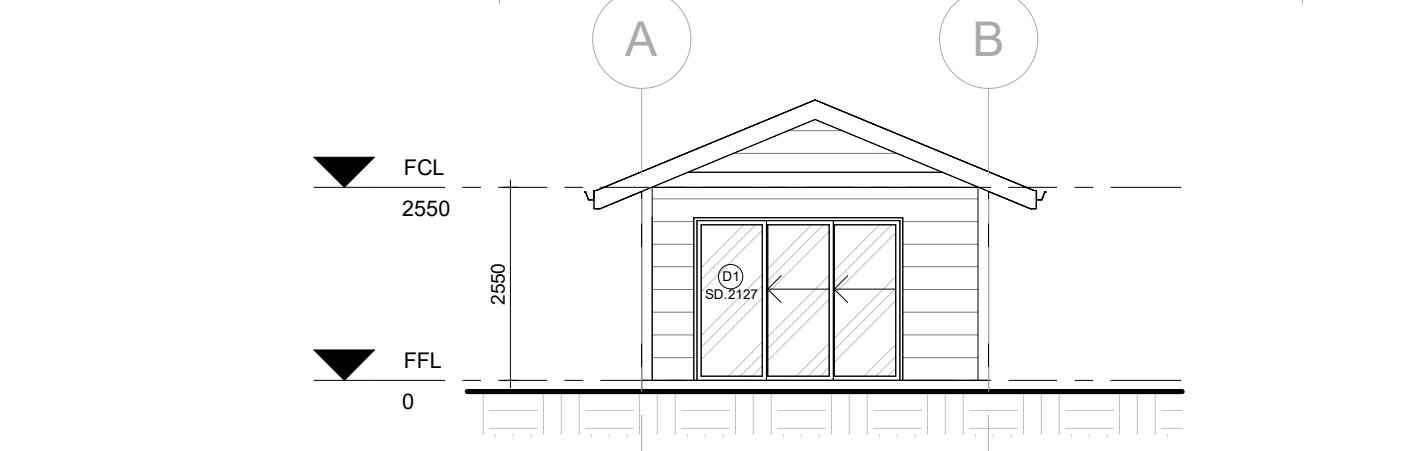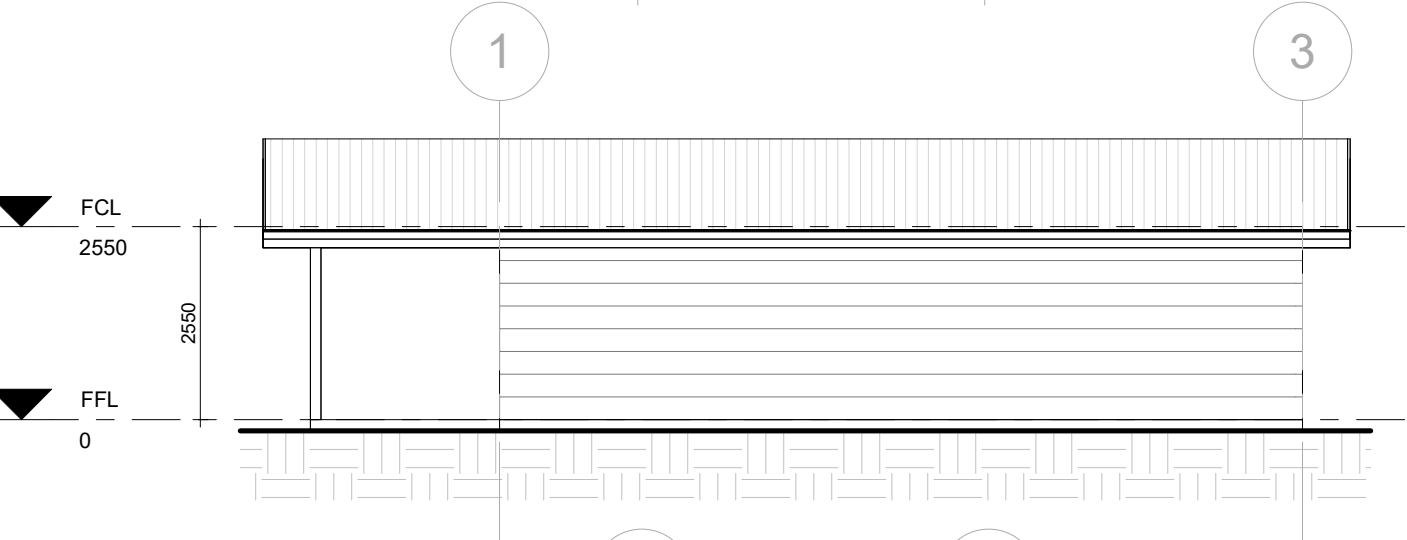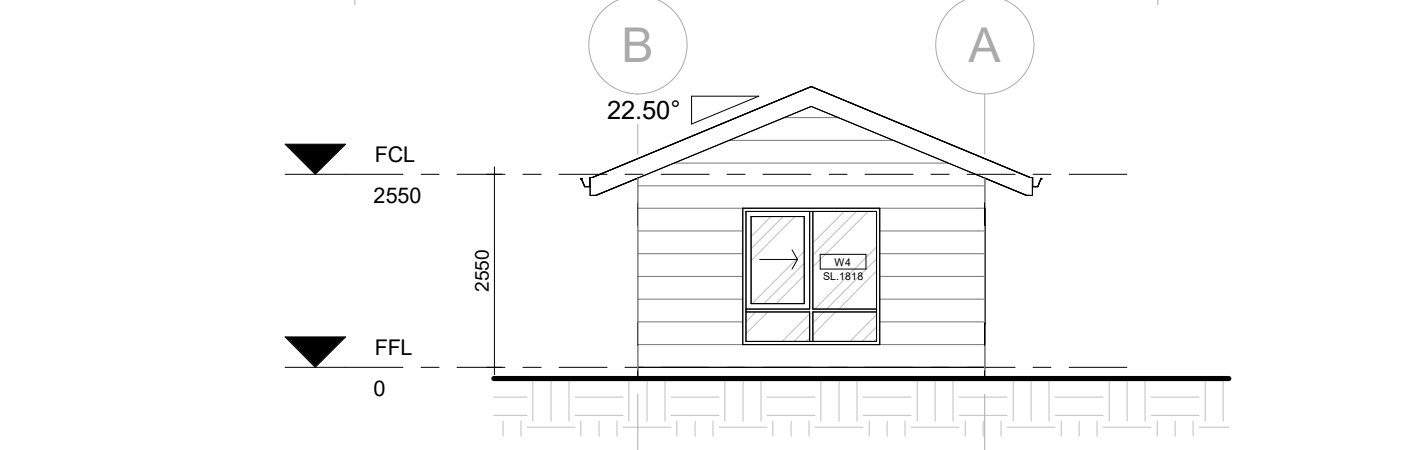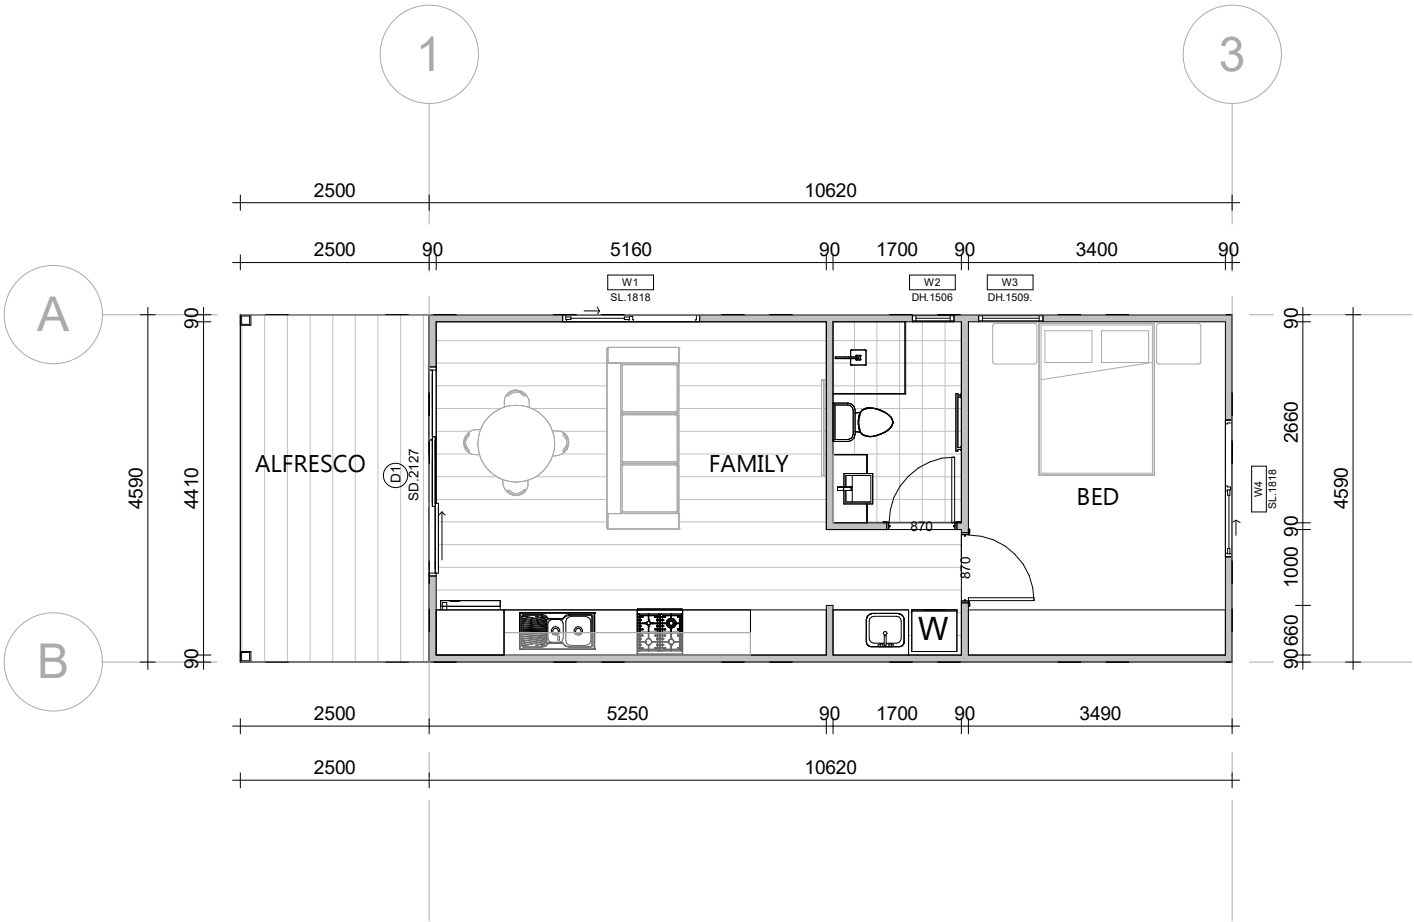

TOTAL AREAS	
- LIVING	49 m²
- PATIO	11 m²
60 m²	

PEMBROKE

Window Schedule								
Mark	Location	Type	Height	Width	Comments	Orient	Eaves	Area
W1	FAMILY	SL.1818	1800	1810	ALUMINIUM - SLIDING - SINGLE GLAZE - CLEAR		600	3.26 m²
W2	BATH	DH.1506	1540	550	ALUMINIUM - DOUBLE HUNG - SINGLE GLAZE - CLEAR		600	0.85 m²
W3	BED	DH.1509.	1540	850	ALUMINIUM - DOUBLE HUNG - SINGLE GLAZE - CLEAR		600	1.31 m²
W4	BED	SL.1818	1800	1810	ALUMINIUM - SLIDING - SINGLE GLAZE - CLEAR		600	3.26 m²
8.67 m²								

Door Schedule								
NAME	Location	Type	Height	Width	Comments	Orient	Eave	AREA
D1	FAMILY	SD.2127	2110	2684	ALUMINIUM - SLIDING - SINGLE GLAZE - CLEAR		3100	5.66 m²

DOOR...	
870	2
SD.2127	1

FLOOR QUANTITY	
CONCRETE SLAB	49 m²
Decking Area	11 m²
FLOOR - TIMBER	26 m²
Floor - Wet Area	5 m²

WALL QUANTITY		
01 - Stud Timber 90mm	20 m²	9745
02 - External Wall Stud 90mm	68 m²	30060
06 - Shower Screen	4 m²	2000
08 - Timber Screening	1 m²	4310

ROOF QUANTITY	
STD COLORBOND	90 m²

Fascia	41174	Gutter	28760
--------	-------	--------	-------