

CITY OF HOMEWOOD
DEPARTMENT OF ENGINEERING & ZONING
2850 - 19th Street South - 4th Floor
Homewood, Alabama 35209
Phone 205-332-6800 | Fax 205-332-6955

Jennifer Andress, Mayor

Cale Smith, PE, City Manager

MEMORANDUM

TO: Mayor and City Council
DATE: June 11, 2026
RE: ATRIP II US 31 Access Management Project

Project Overview

The City of Homewood was awarded funding through the Alabama Transportation Rehabilitation and Improvement Program II (ATRIP II) for the Access Management Project on SR-3 (US-31) from Old Montgomery Hwy to Ventura Ave. The project is intended to improve safety, mobility, pedestrian access, and vehicular access management along US-31. The ATRIP II project will be constructed in conjunction with ALDOT's planned resurfacing project on US-31 from Shades Crest Rd to Ventura Ave

Under the executed ATRIP II Agreement with ALDOT, project costs exceeding the grant funding amount must be paid by the City of Homewood.

Construction Costs

ALDOT has recently identified a low bidder for the project. The City of Homewood's financial responsibility is as follows:

\$3,319,178.66	Total construction bid for ATRIP II
<u>-\$1,962,282.40</u>	<u>Awarded ATRIP II grant amount</u>
\$1,356,896.26	City Responsibility

Project Benefits

The project will provide significant safety and operational benefits along the US-31 corridor. Improvements include access management measures to reduce conflict points and crashes, traffic signal upgrades to improve operations and reduce delays, and pedestrian enhancements such as sidewalks, curb ramps, pedestrian signals, and other ADA-compliant features. Collectively, these improvements will enhance safety, improve accessibility, reduce congestion, and increase the overall efficiency of the corridor.

Conclusion

The ATRIP II Access Management Project is expected to deliver enhancements to safety, traffic operations, and pedestrian facilities along the US-31 corridor. The City Council must approve the required local funding commitment before the project can move to implementation.

If the City votes to not proceed with the ATRIP II project, ALDOT's coordinated resurfacing project on US-31 will not move forward.



Amy Zari, PE
City Engineer – City of Homewood



Alabama Department of Transportation
Detail Estimate Funding Summary
JEFFERSON COUNTY, ALABAMA

DATE: 6/2/2026

Page: 1

Project ID: 372024278 **Federal/State Project No.:** ATRP2-37-2024-278 **Contract ID:** 20260529023
Project Description: ROADWAY IMPROVEMENTS (ACCESS MANAGEMENT) AND TRAFFIC SIGNAL MODIFICATIONS

Awarded Vendor: 23024 WIREGRASS CONSTRUCTION COMPANY, INC.


Category	Total	Fund	FA Funds	State Funds	Length
ROADWAY	\$3,319,178.66			\$3,319,178.66	0.0000
UTILITIES	\$8,660.96			\$8,660.96	0.0000
PRELIMINARY ENGINEERING	\$20,000.00			\$20,000.00	0.0000
Total Estimated Cost	\$3,347,839.62		\$0.00	\$3,347,839.62	0.0000

Signed

Office Engineer

PLAN SHEET

REFERENCE PROJECT NO	FISCAL YEAR	SHEET NO
014110007	2022	1

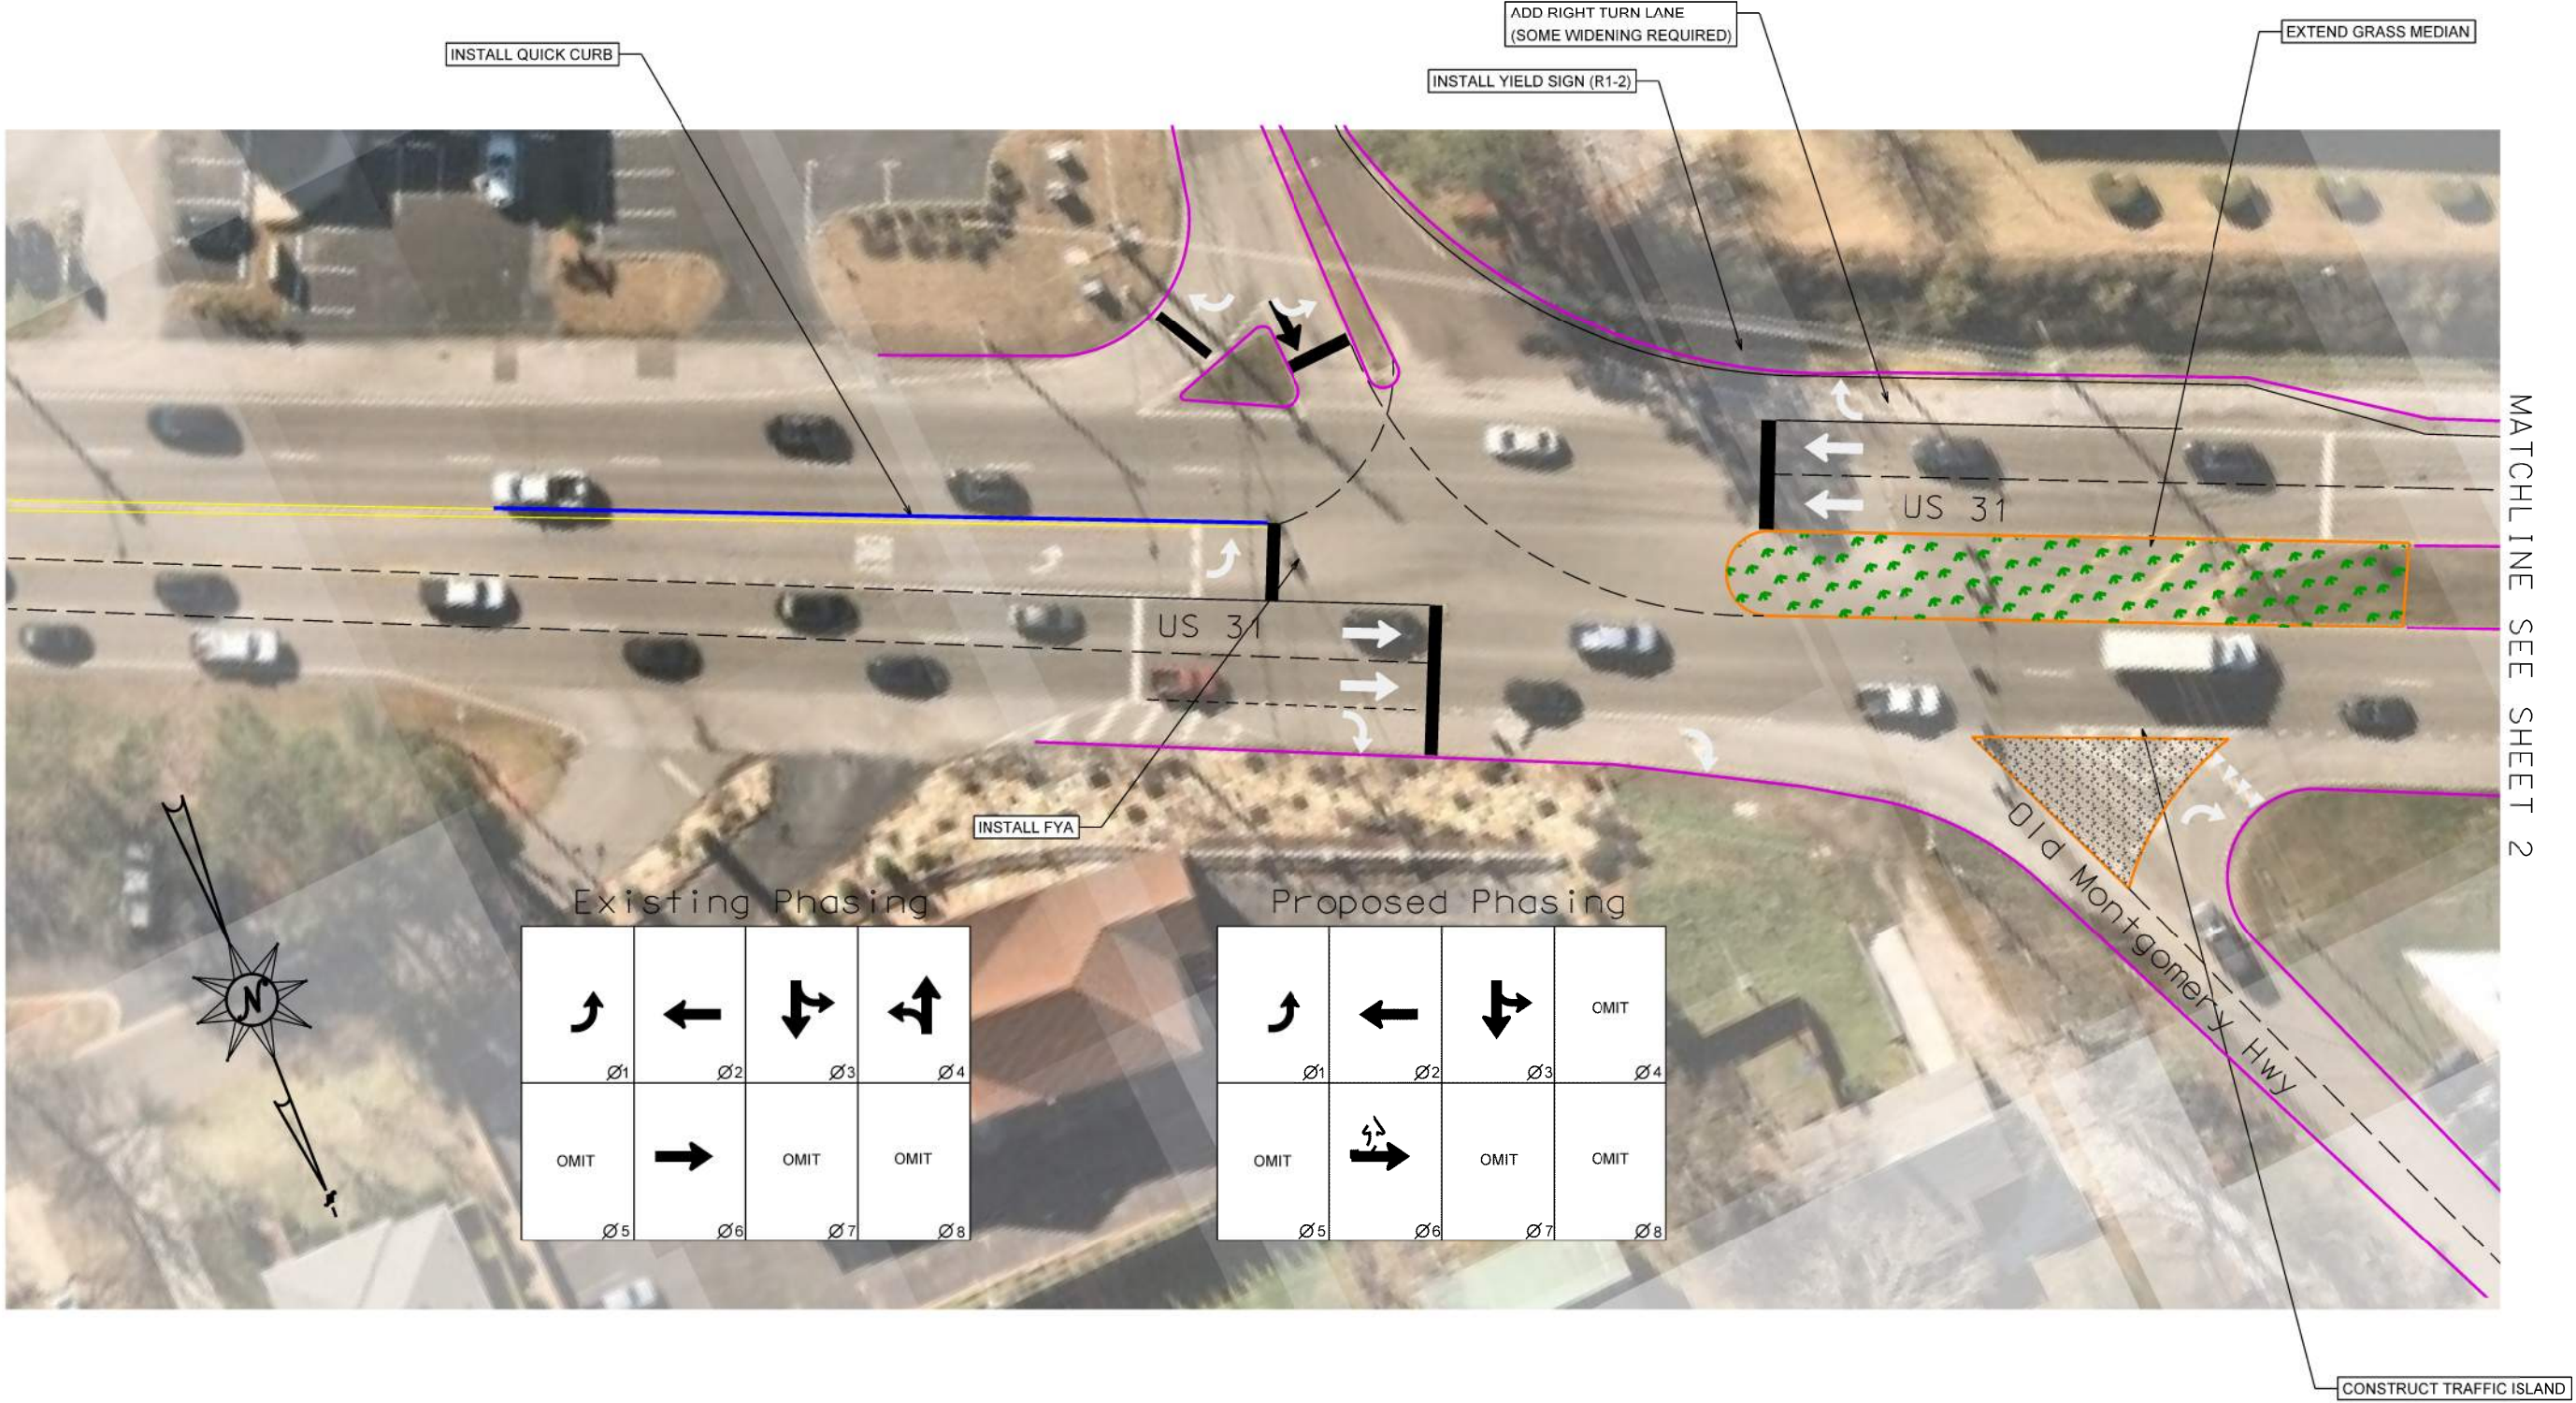


RESPONSIBLE PE:	SUPERVISOR:	DESIGNER:	PLAN SUBMITTAL	CITY OF HOMEWOOD	NOT TO SCALE (NTS)	SHEET TITLE	ROUTE
DATE:	DATE:	DATE:				US 31 CONCEPTS	

SDATES \$TIMES \$USER NAMES \$\$\$\$DESIGN FILE SPECIFICATION\$\$\$


PLAN SHEET

REFERENCE PROJECT NO	FISCAL YEAR	SHEET NO
014110007	2022	2

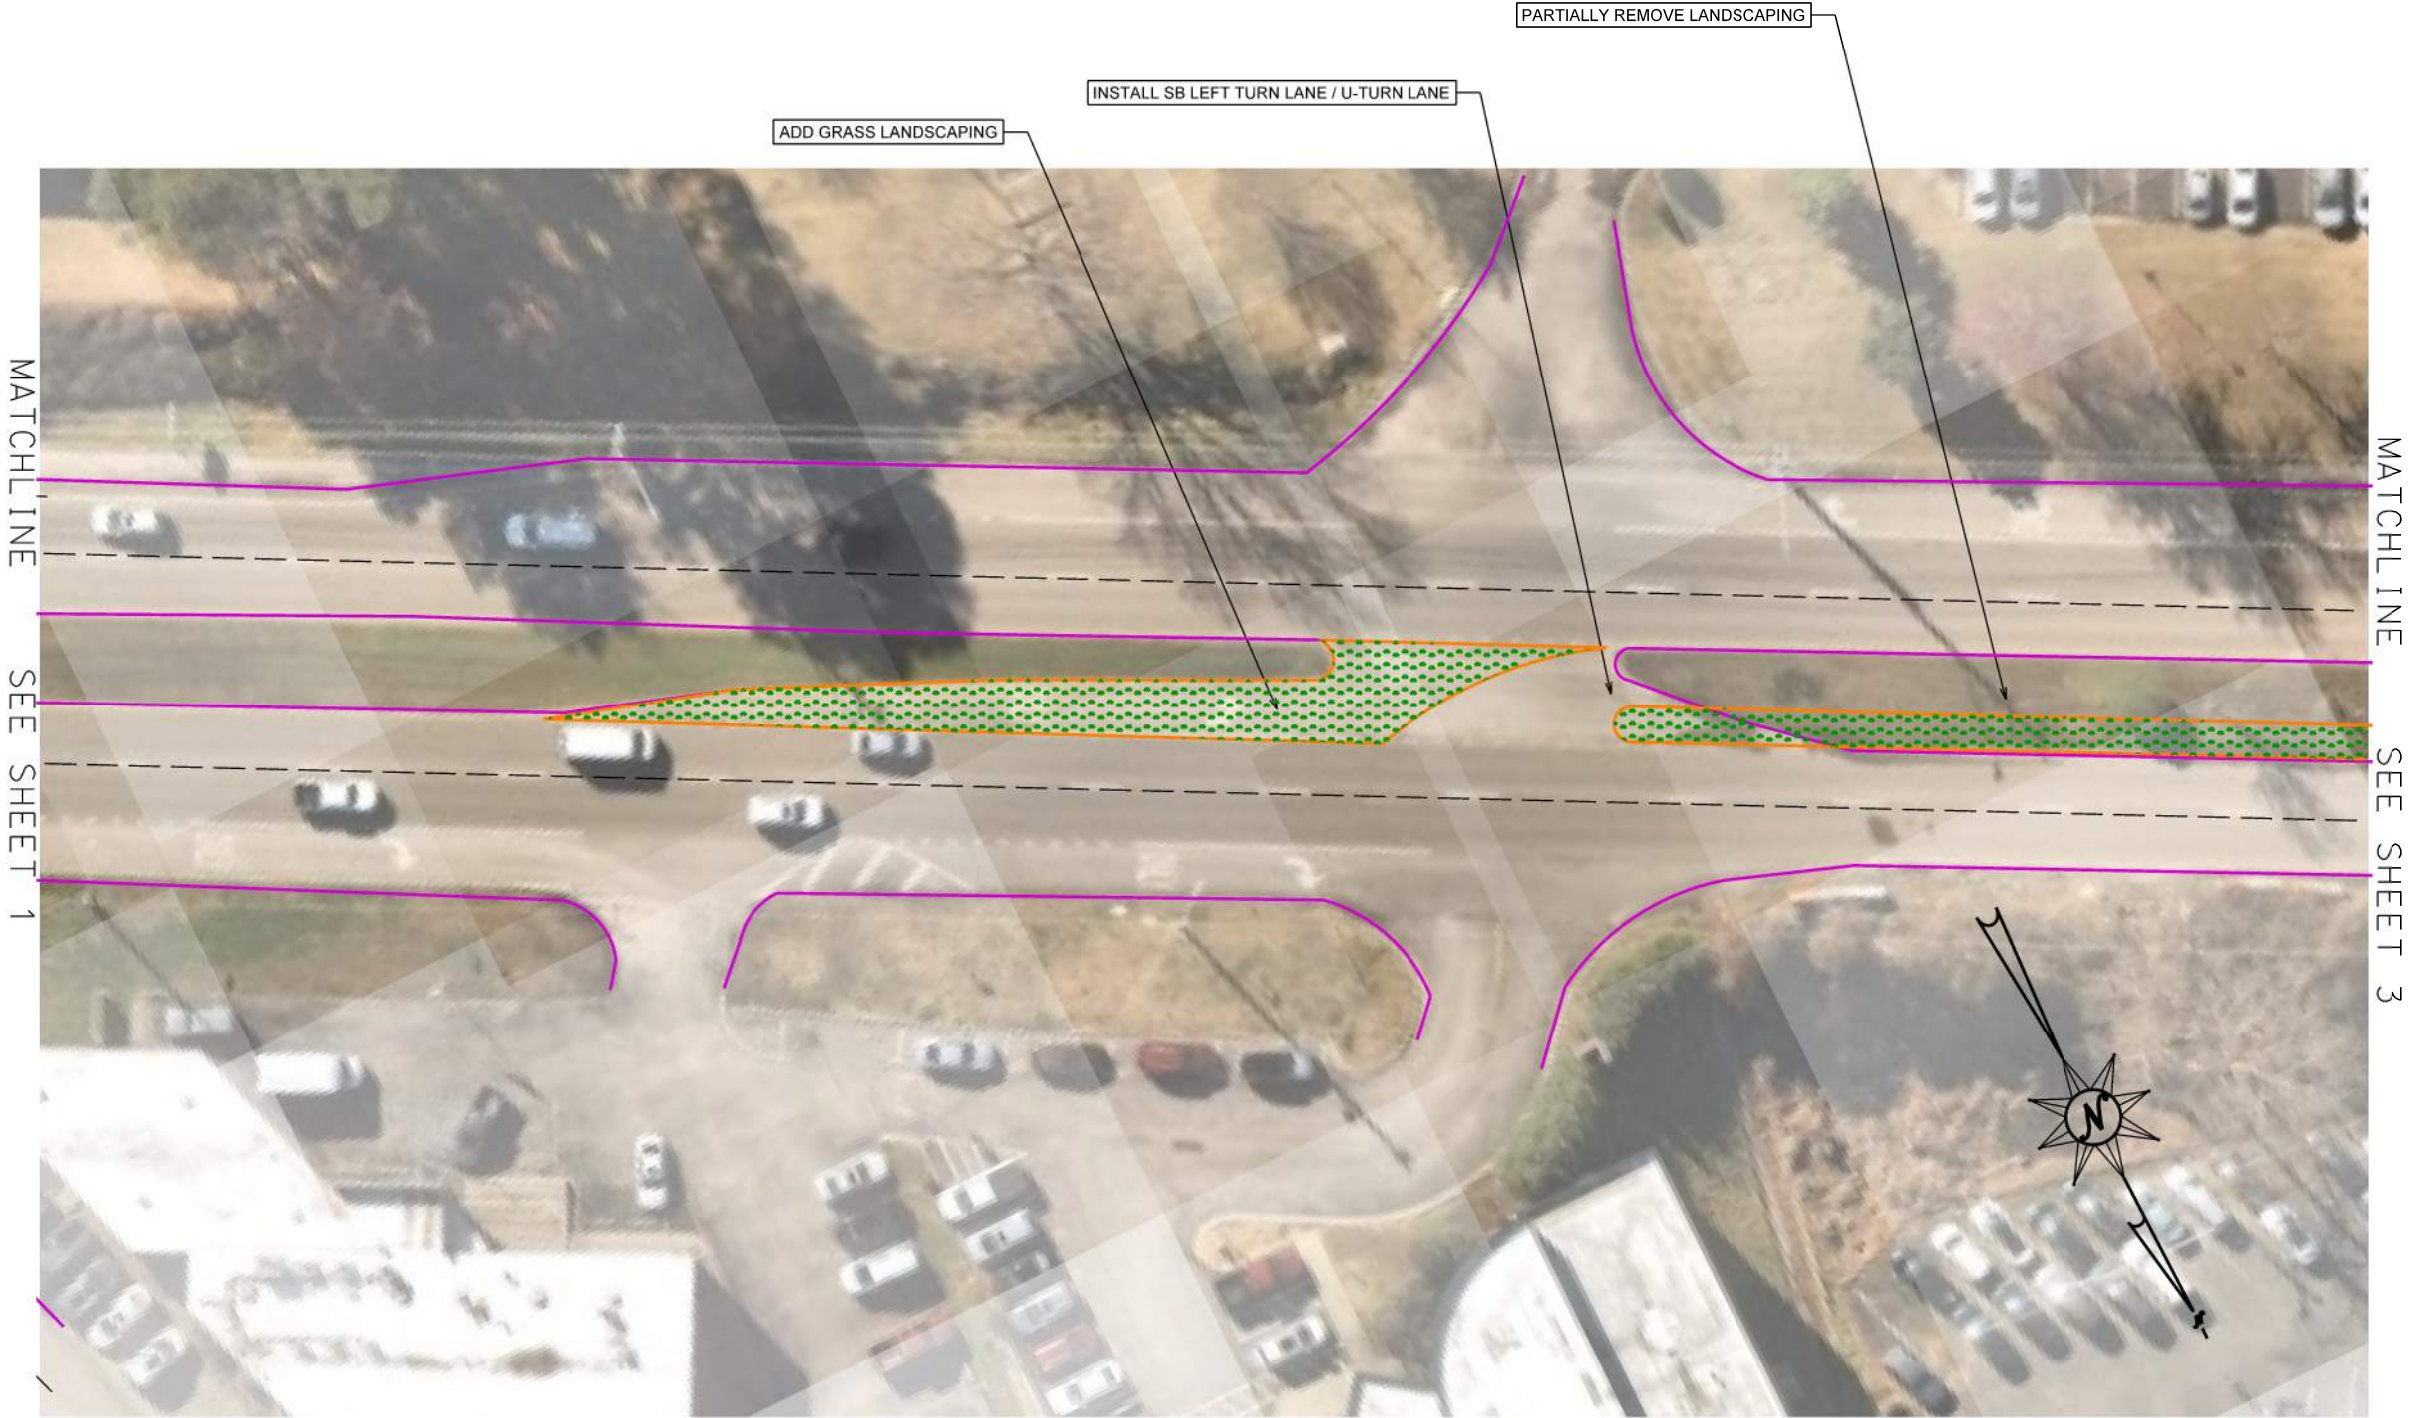

RESPONSIBLE PE:	SUPERVISOR:	DESIGNER:	PLAN SUBMITTAL	CITY OF HOMEWOOD	NOT TO SCALE (NTS)	SHEET TITLE	ROUTE
DATE:	DATE:	DATE:				US 31 CONCEPTS	


SDATES \$TIMES \$USER NAMES \$\$\$\$DESIGN FILE SPECIFICATION\$\$\$

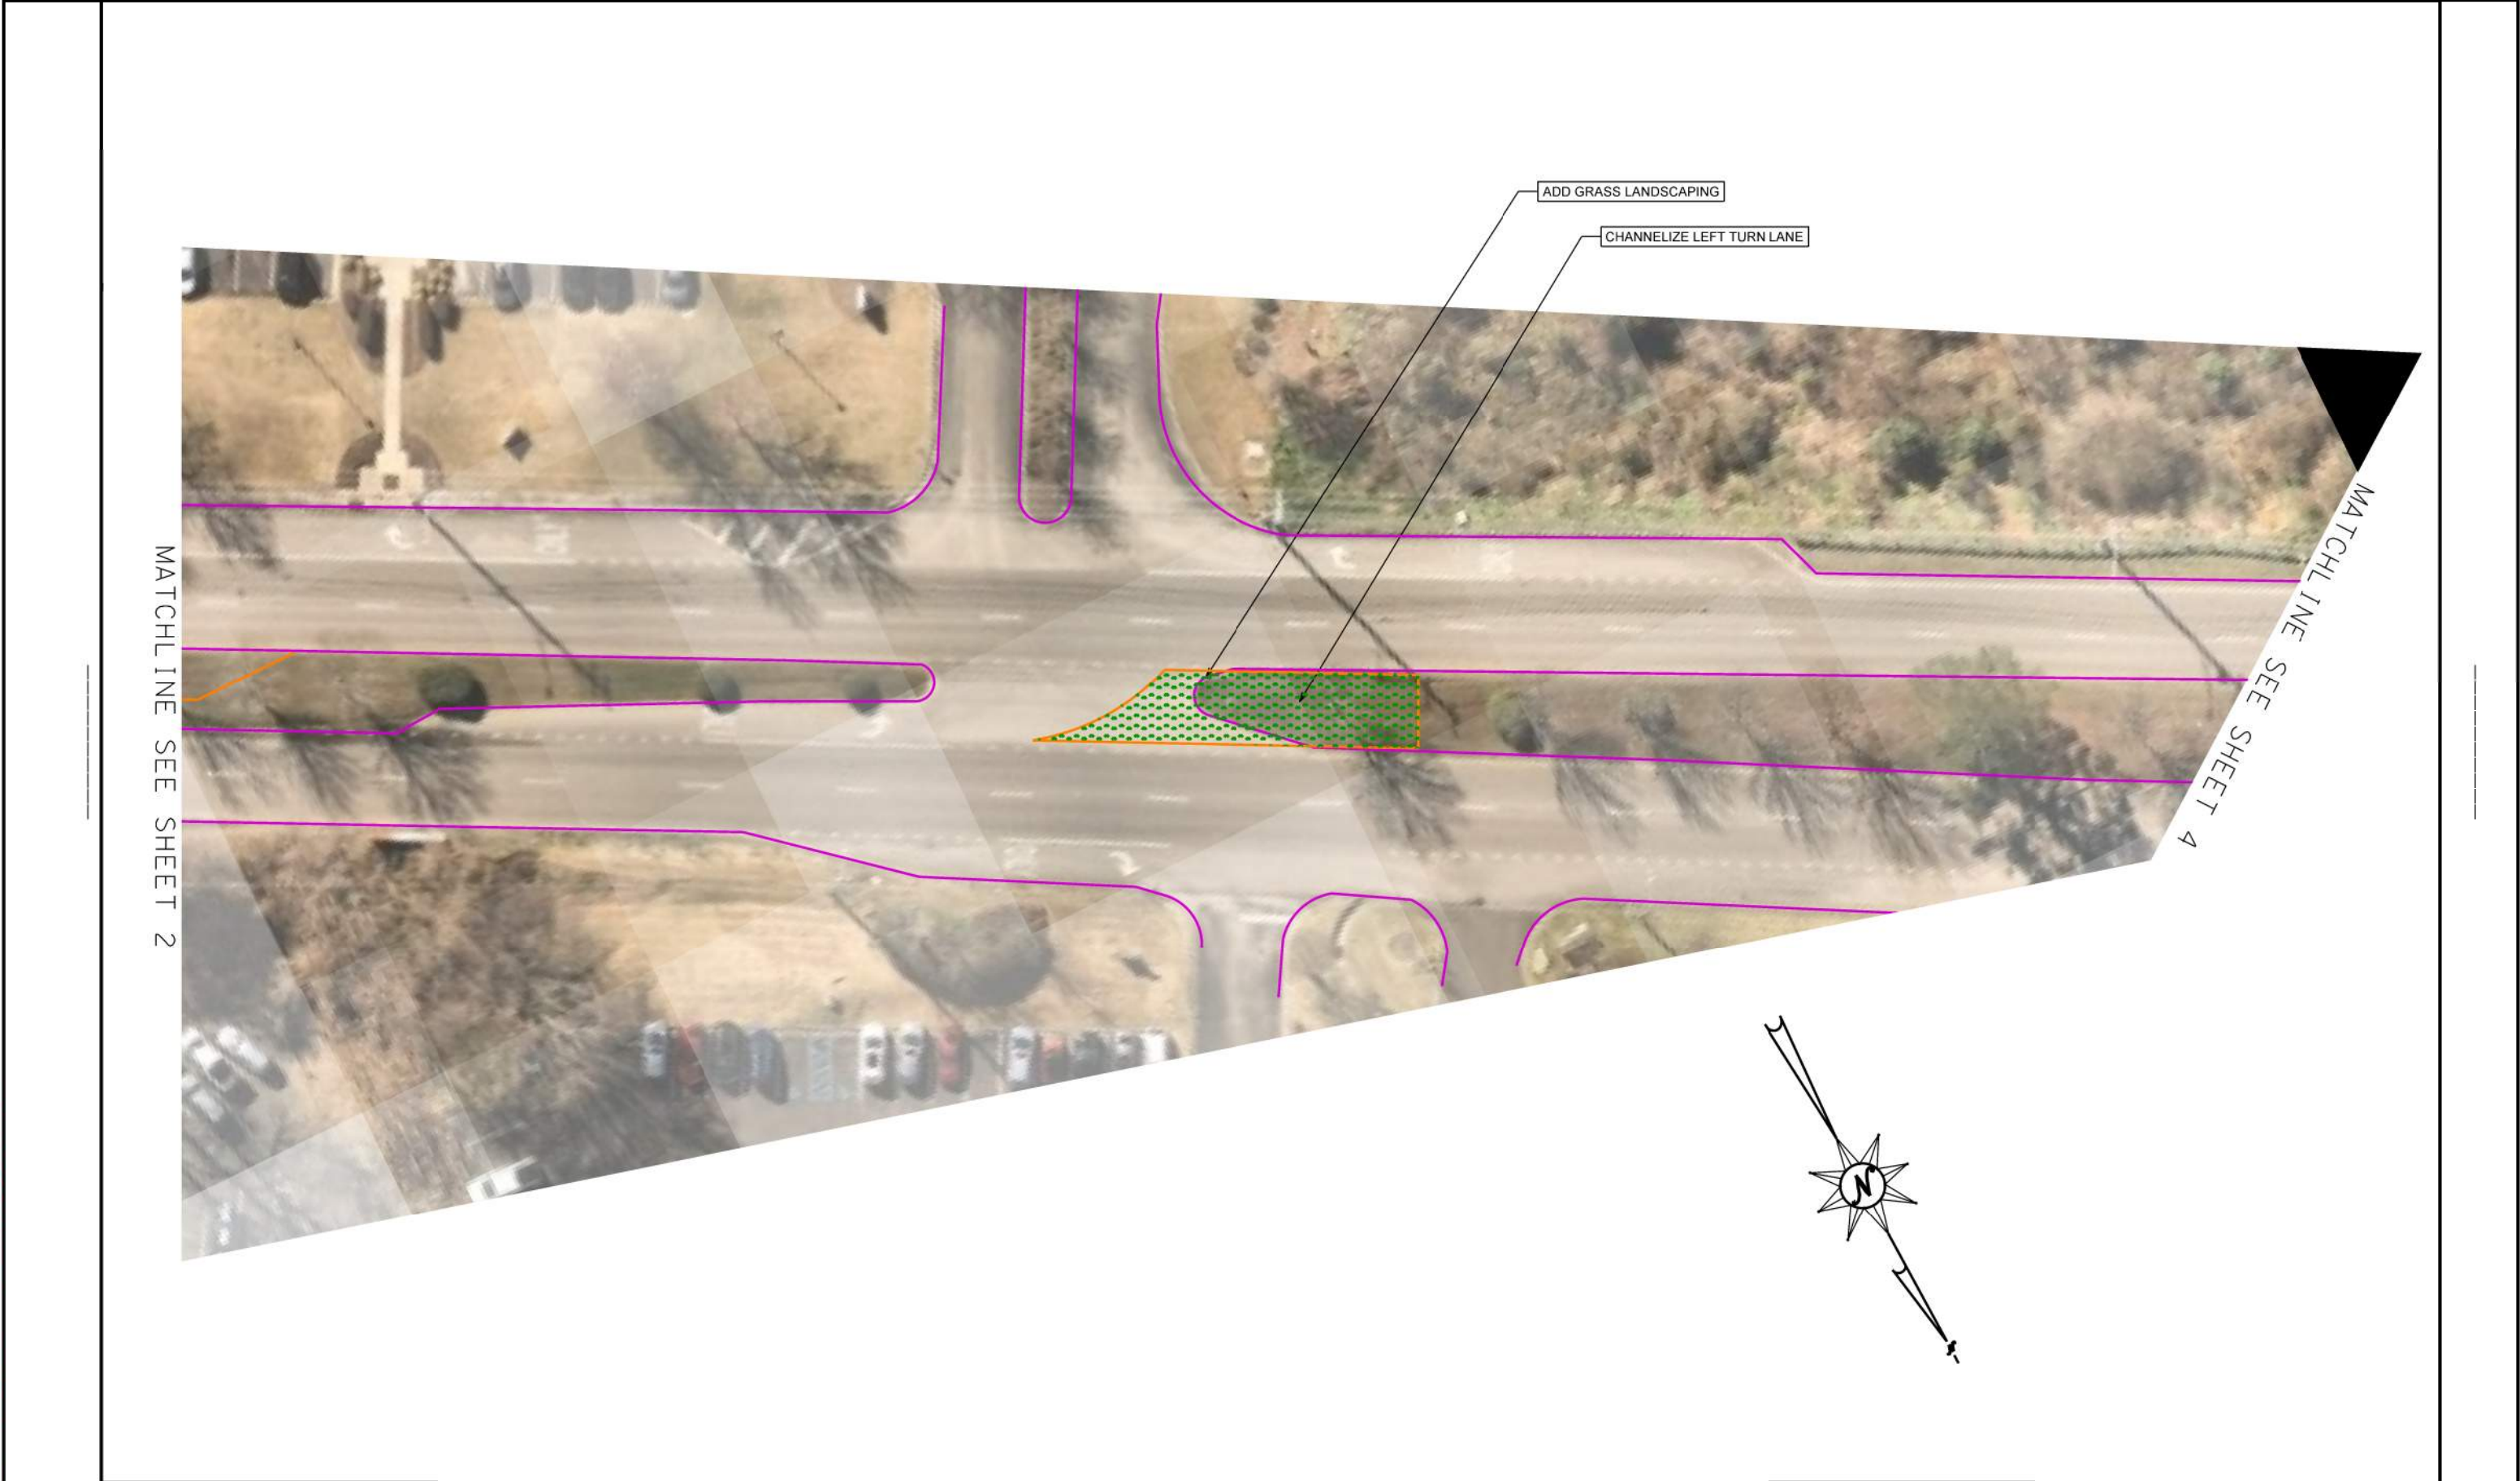

SDATES \$TIMES \$USER NAMES \$DESIGN FILE SPECIFICATION\$

PLAN SHEET

REFERENCE PROJECT NO	FISCAL YEAR	SHEET NO
014110007	2022	4

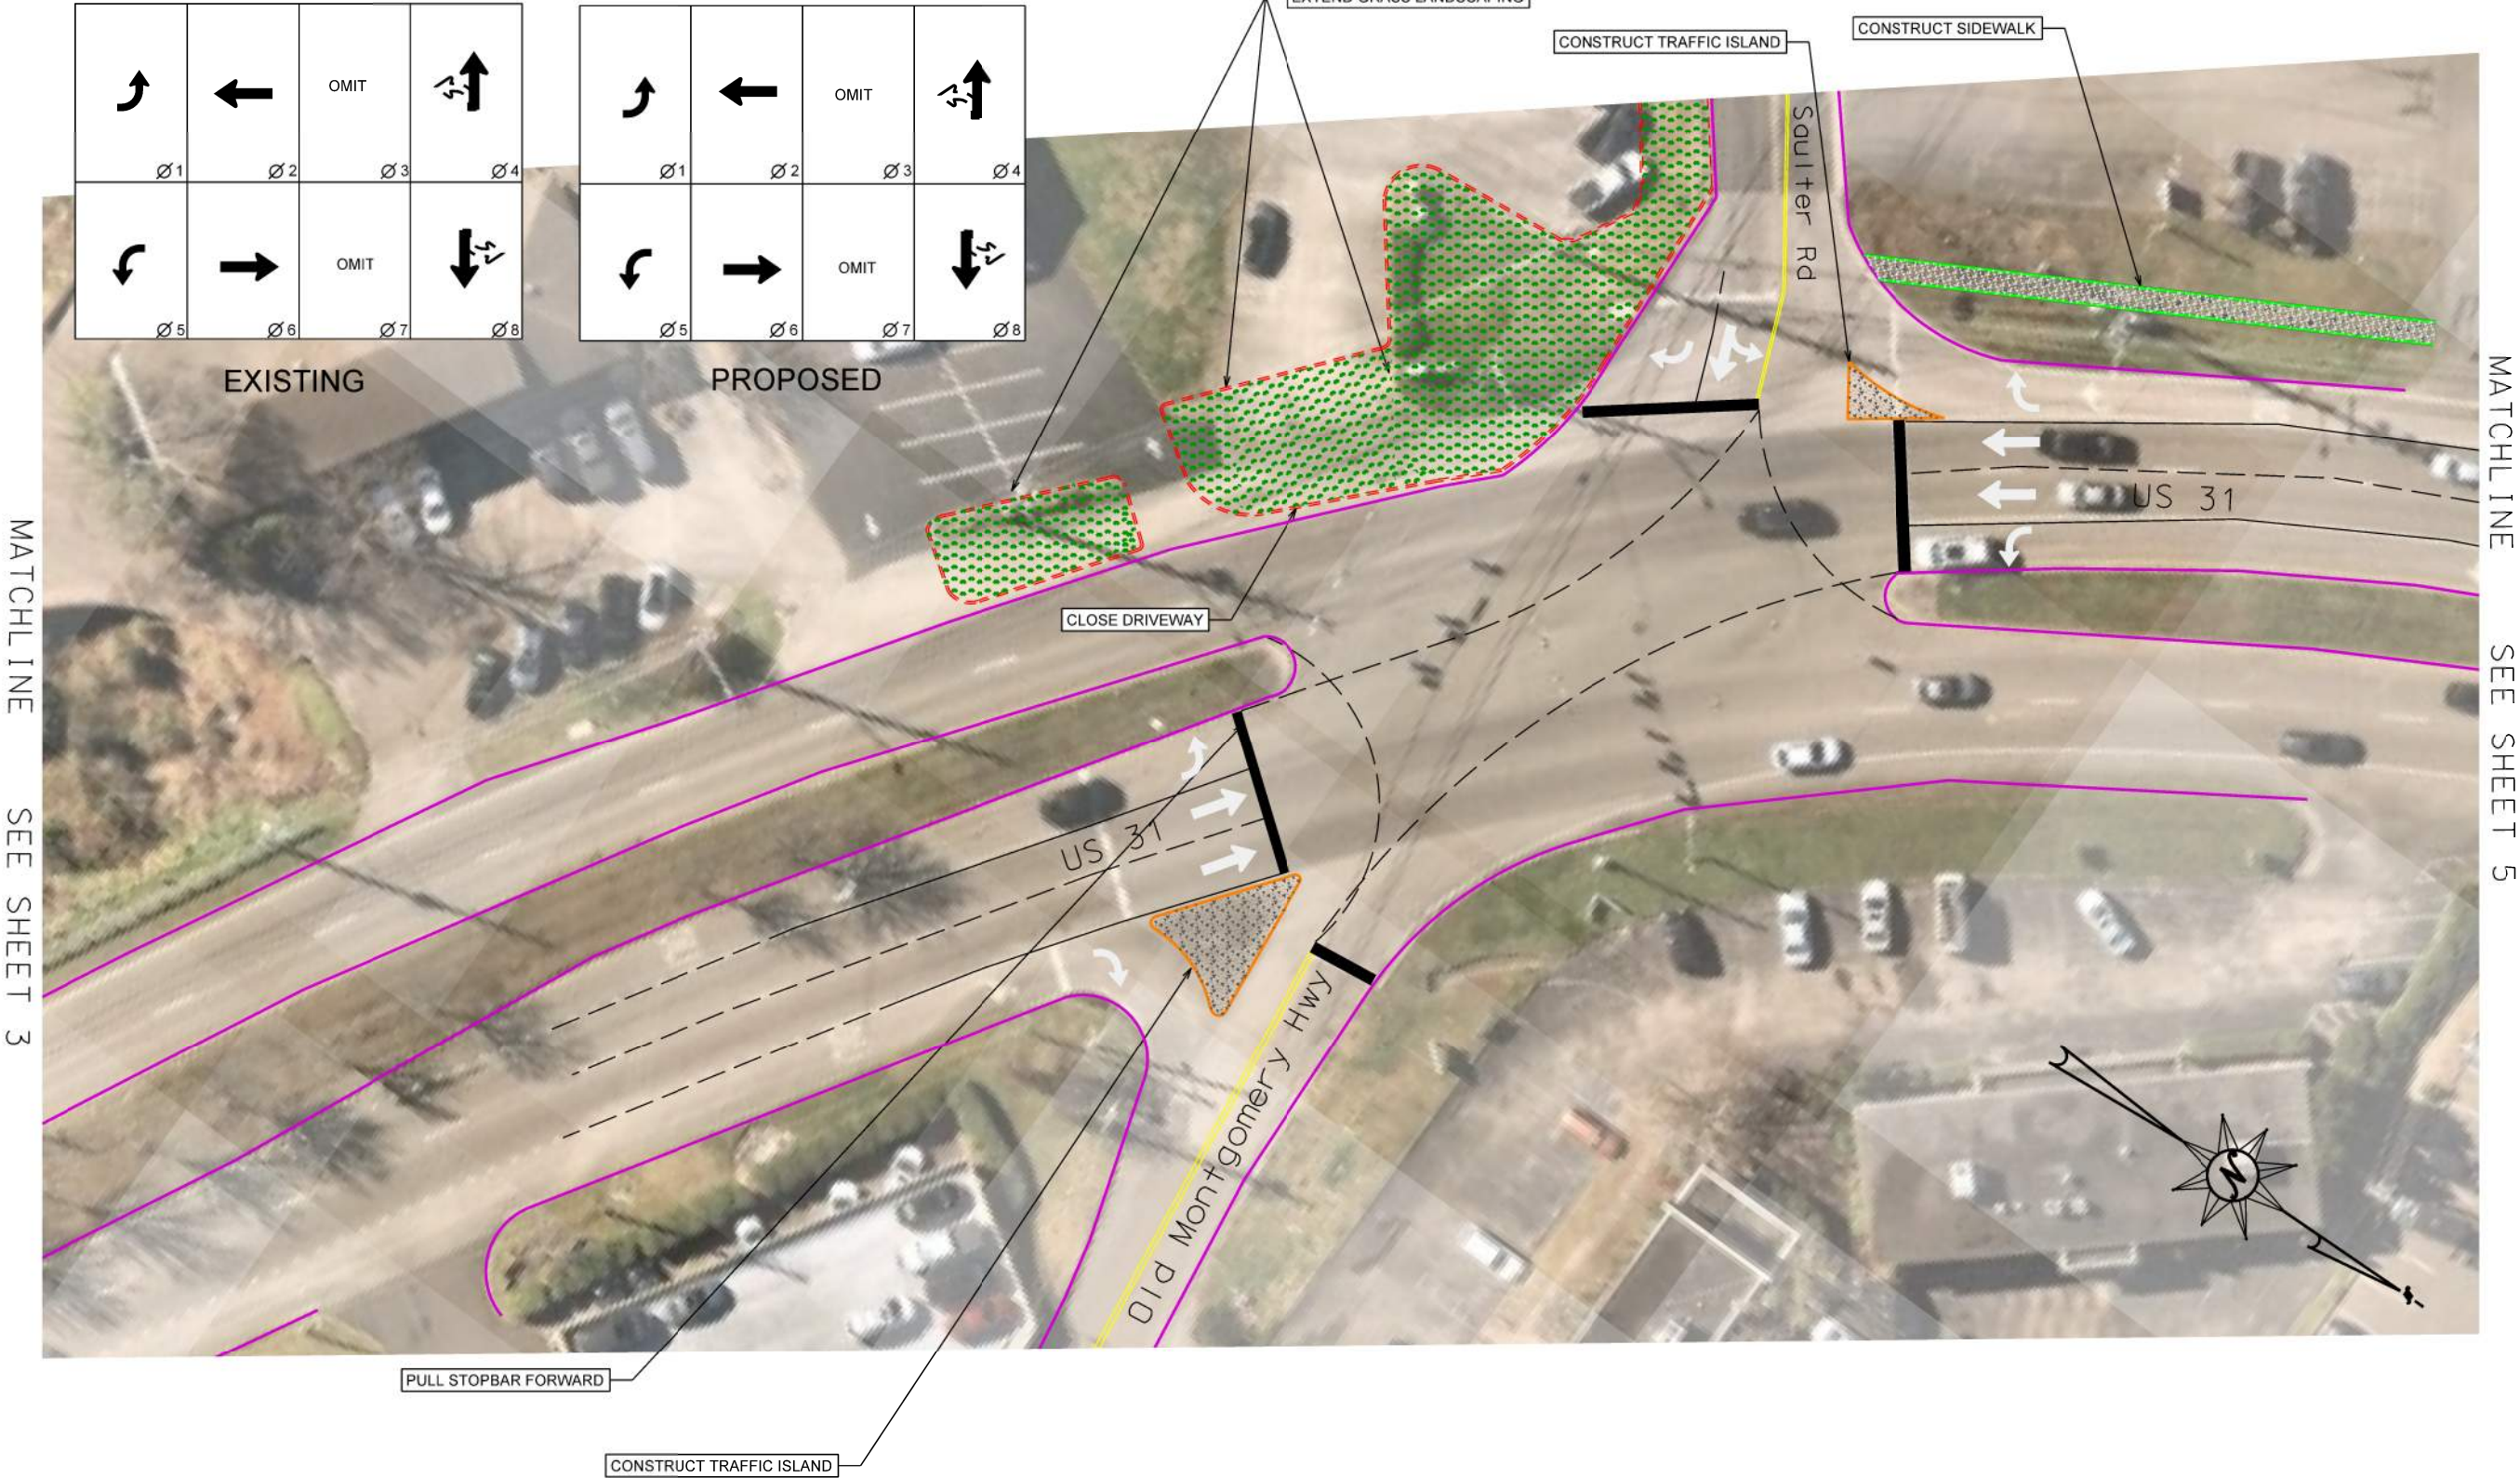


RESPONSIBLE PE:	SUPERVISOR:	DESIGNER:	PLAN SUBMITTAL	CITY OF HOMEWOOD	NOT TO SCALE (NTS)	SHEET TITLE	ROUTE
DATE:	DATE:	DATE:				US 31 CONCEPTS	

SDATES \$TIMES \$USER NAMES \$DESIGN FILE SPECIFICATION\$33

PLAN SHEET


REFERENCE PROJECT NO	FISCAL YEAR	SHEET NO
014110007	2022	5

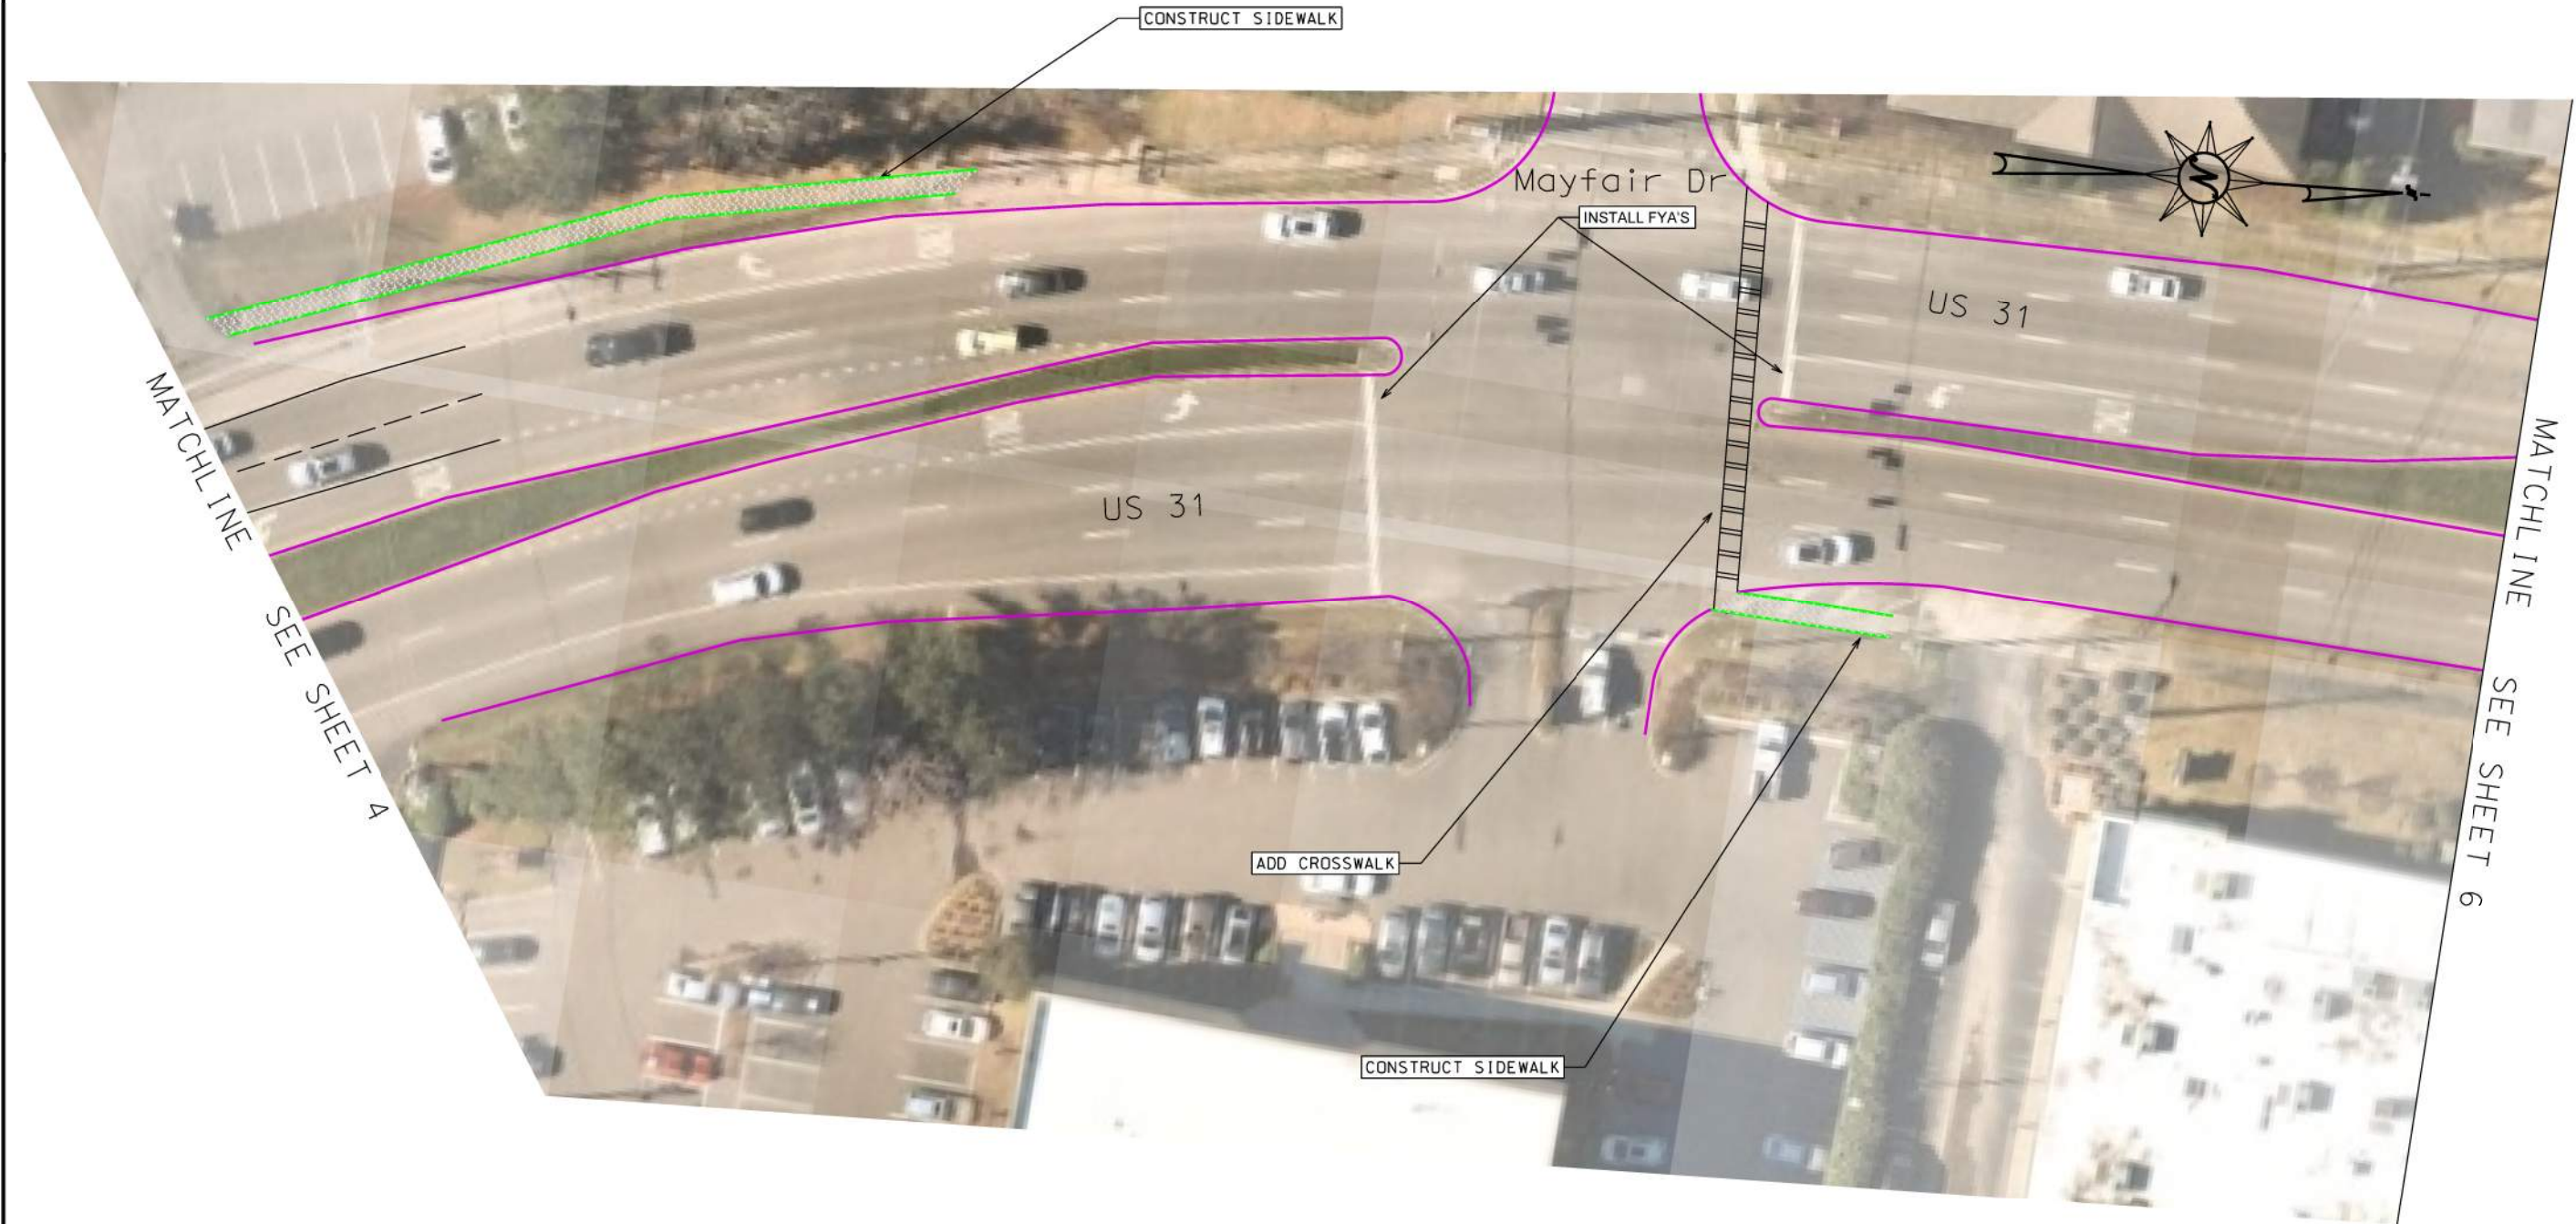


RESPONSIBLE PE:	SUPERVISOR:	DESIGNER:	PLAN SUBMITTAL	CITY OF HOMEWOOD	NOT TO SCALE (NTS)	SHEET TITLE	ROUTE
DATE:	DATE:	DATE:				US 31 CONCEPTS	

PLAN SHEET

REFERENCE PROJECT NO	FISCAL YEAR	SHEET NO
014110007	2022	6

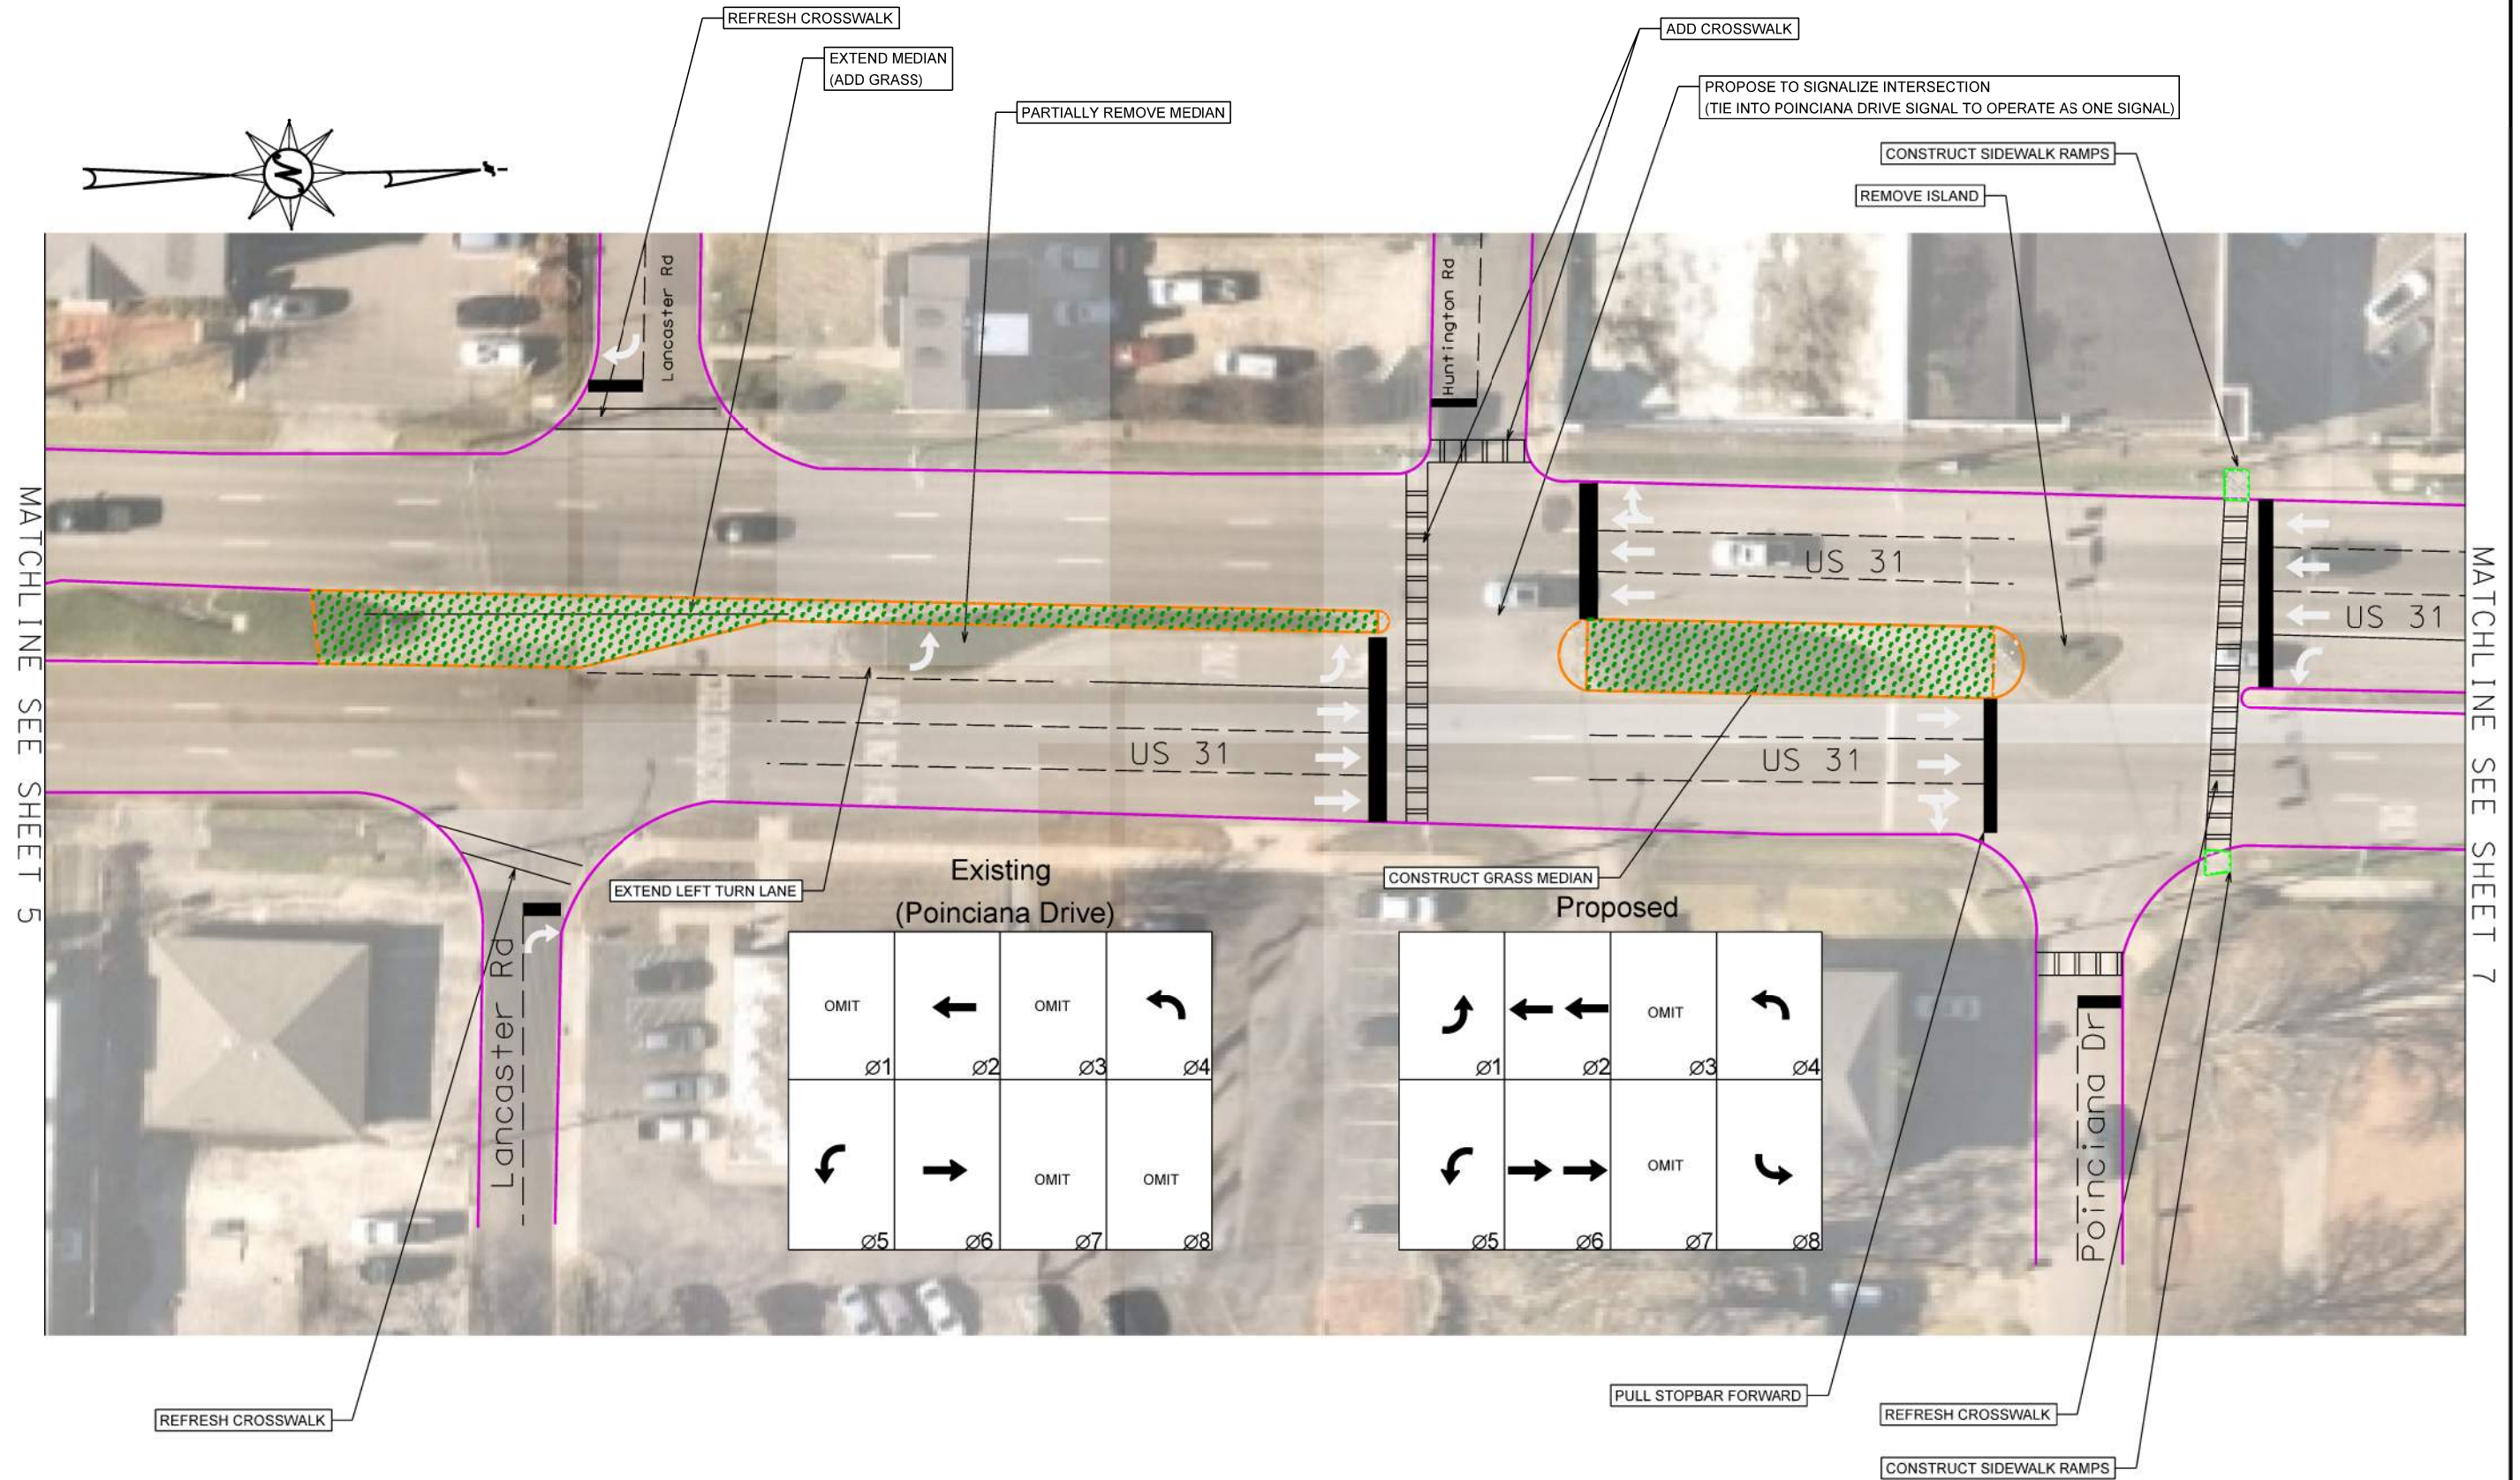

RESPONSIBLE PE:	SUPERVISOR:	DESIGNER:	PLAN SUBMITTAL	CITY OF HOMEWOOD	NOT TO SCALE (NTS)	SHEET TITLE	ROUTE
DATE:	DATE:	DATE:				US 31 CONCEPTS	

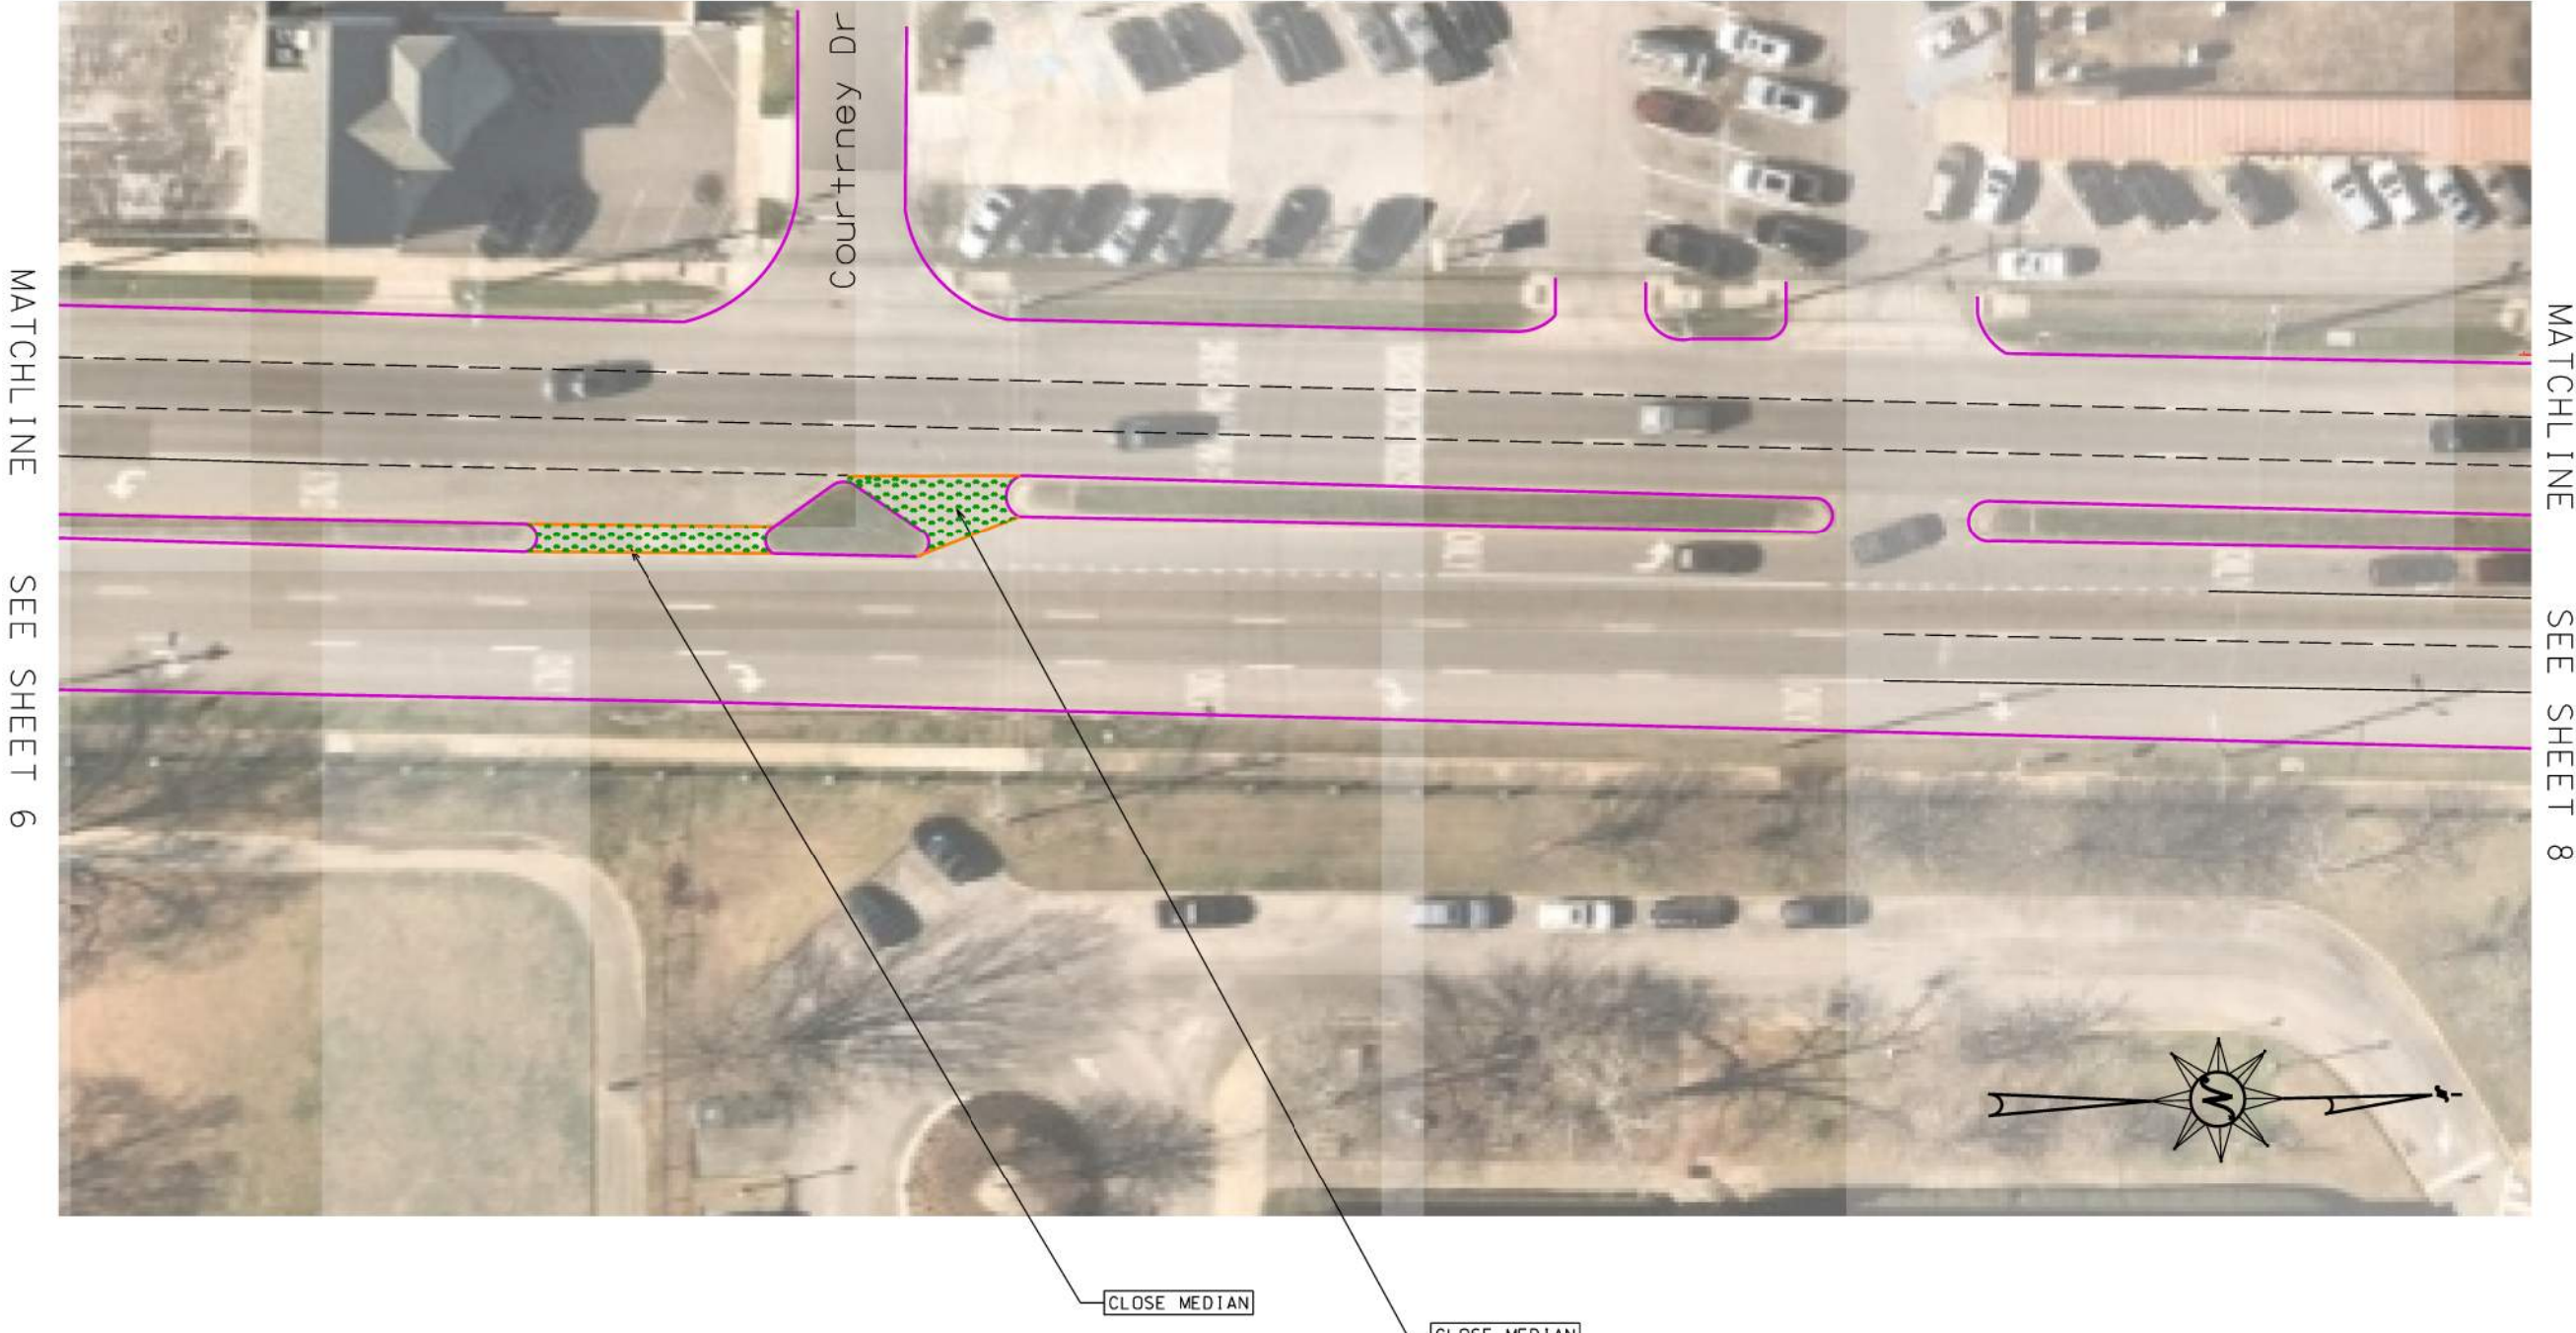


SDATES \$TIMES \$USER NAMES \$\$\$\$DESIGN FILE SPECIFICATION\$\$\$

RESPONSIBLE PE:	SUPERVISOR:	DESIGNER:	PLAN SUBMITTAL	CITY OF HOMEWOOD	NOT TO SCALE (NTS)	SHEET TITLE	ROUTE
DATE:	DATE:	DATE:				US 31 CONCEPTS	


PLAN SHEET

REFERENCE PROJECT NO	FISCAL YEAR	SHEET NO
014110007	2022	8

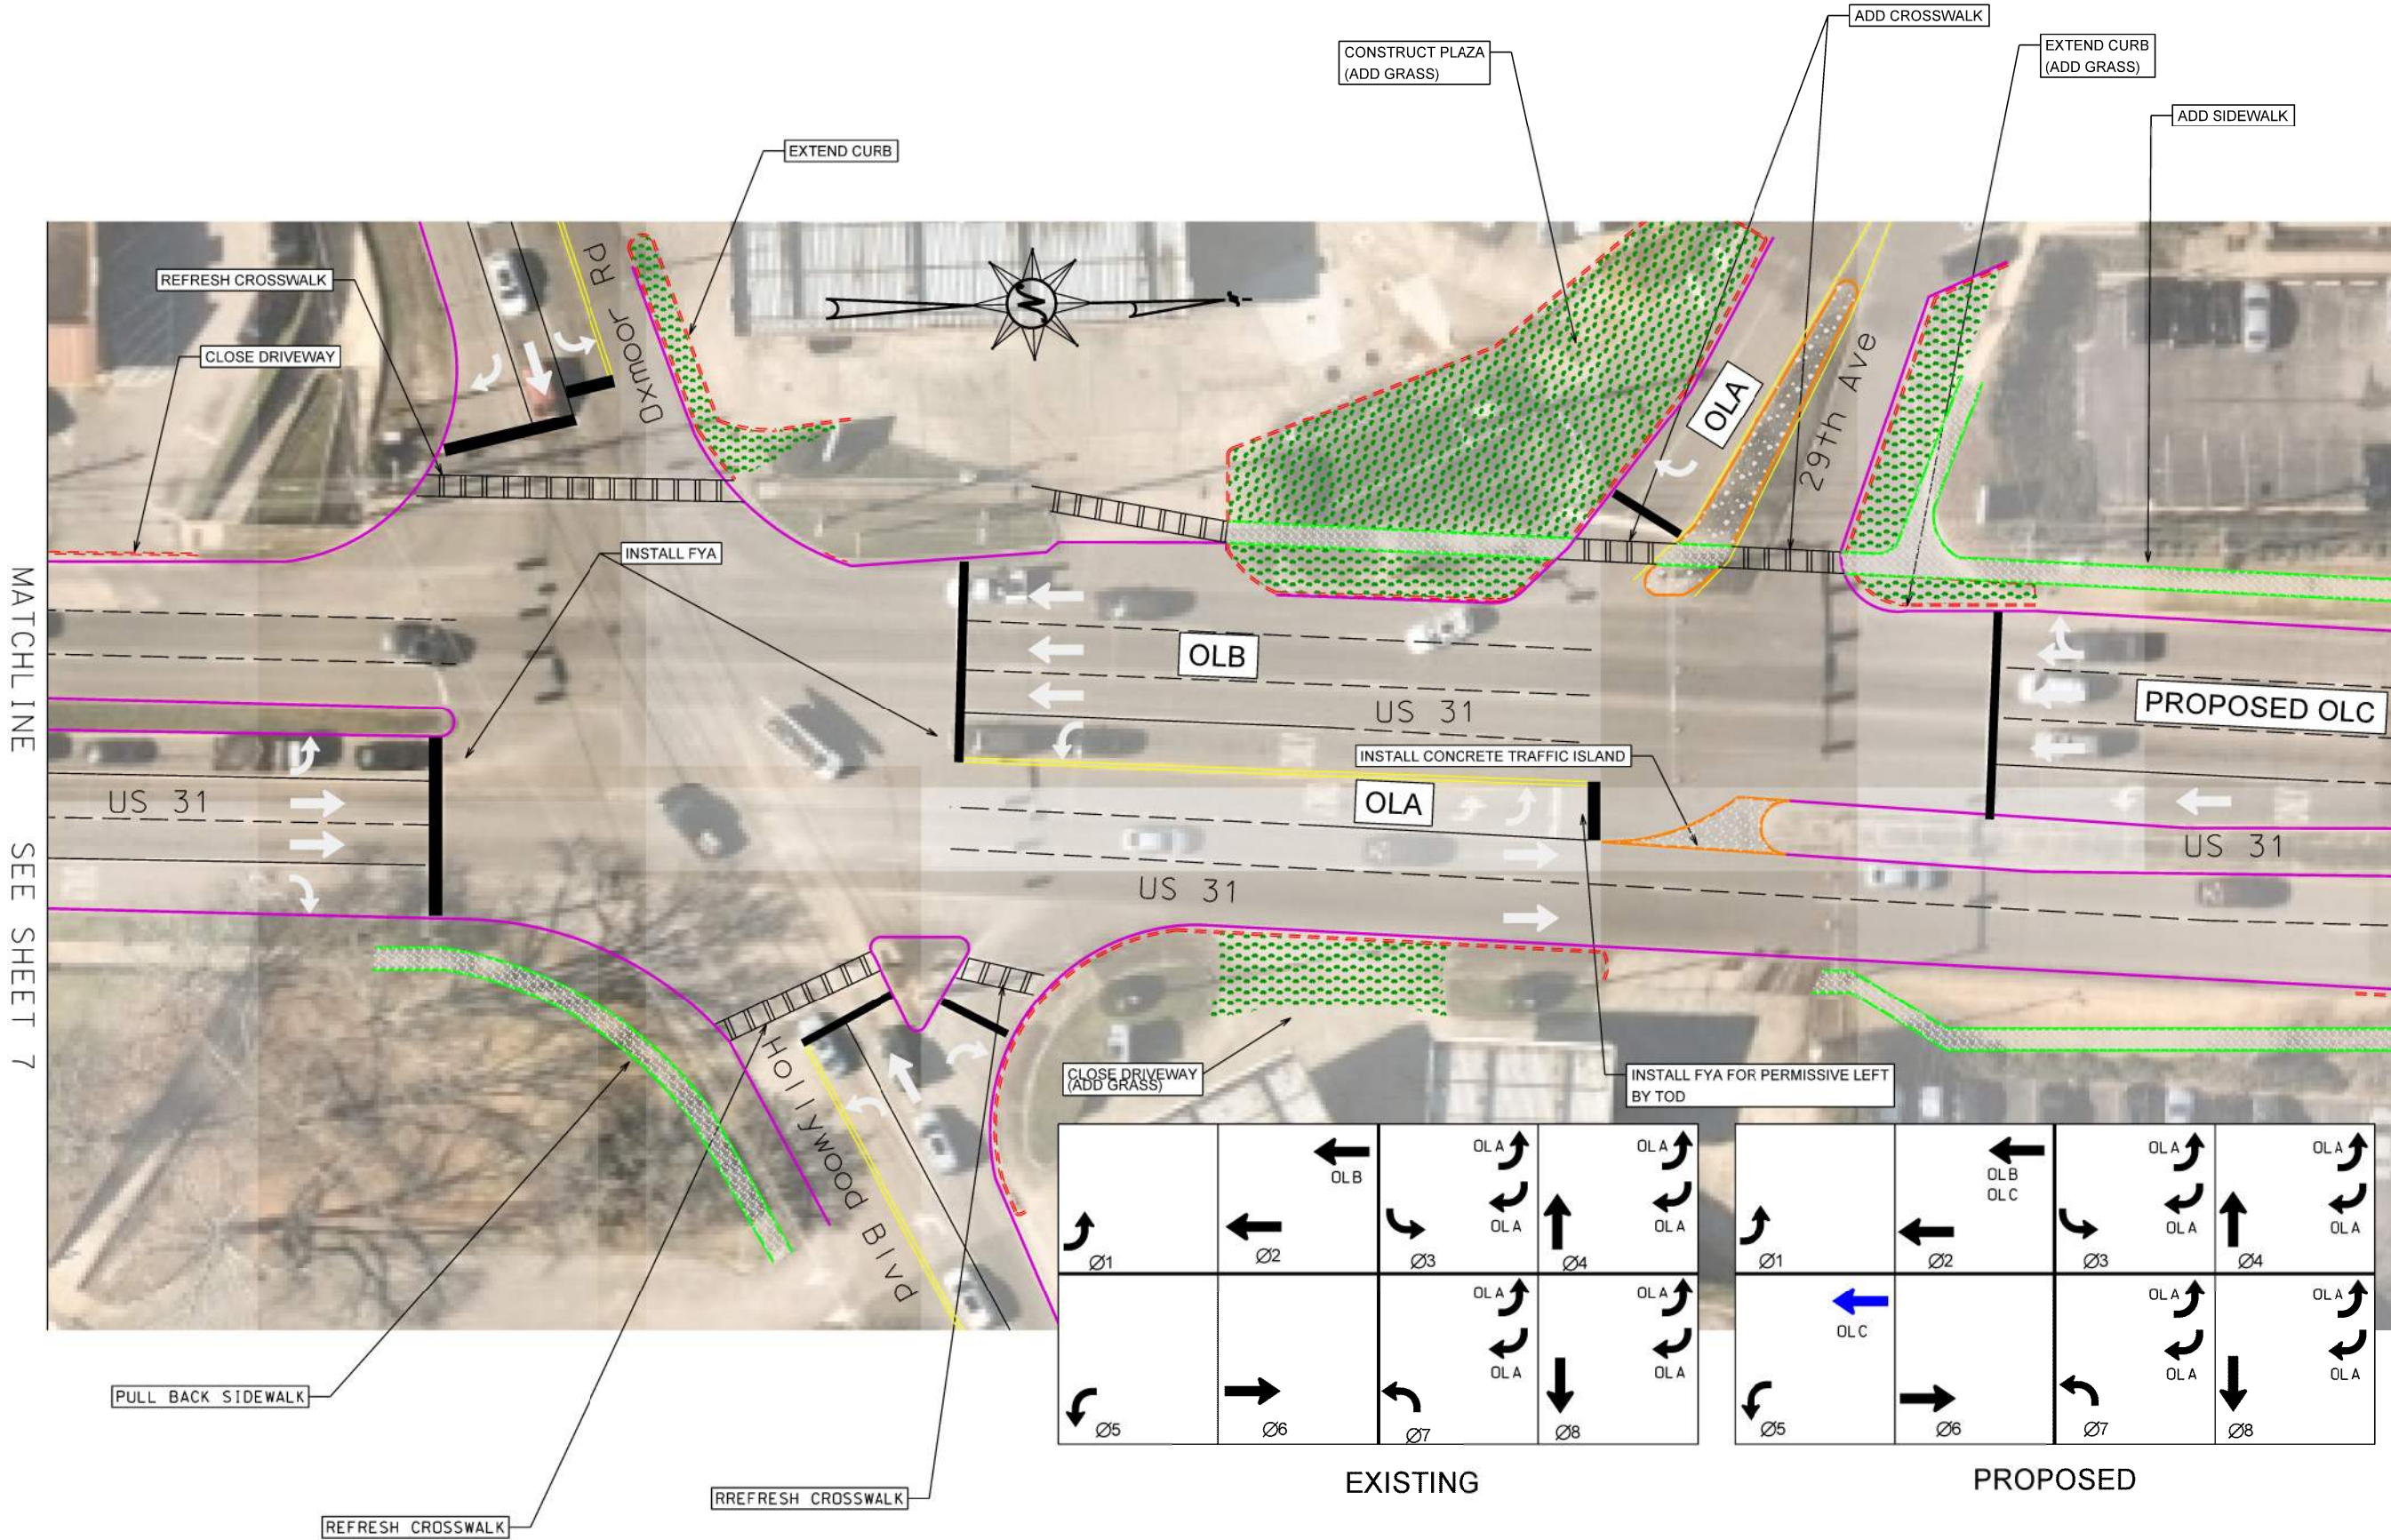


RESPONSIBLE PE:	SUPERVISOR:	DESIGNER:	PLAN SUBMITTAL	CITY OF HOMEWOOD	NOT TO SCALE (NTS)	SHEET TITLE	ROUTE
DATE:	DATE:	DATE:				US 31 CONCEPTS	

SDATES \$TIMES \$USER NAMES \$DESIGN FILE SPECIFICATION\$33

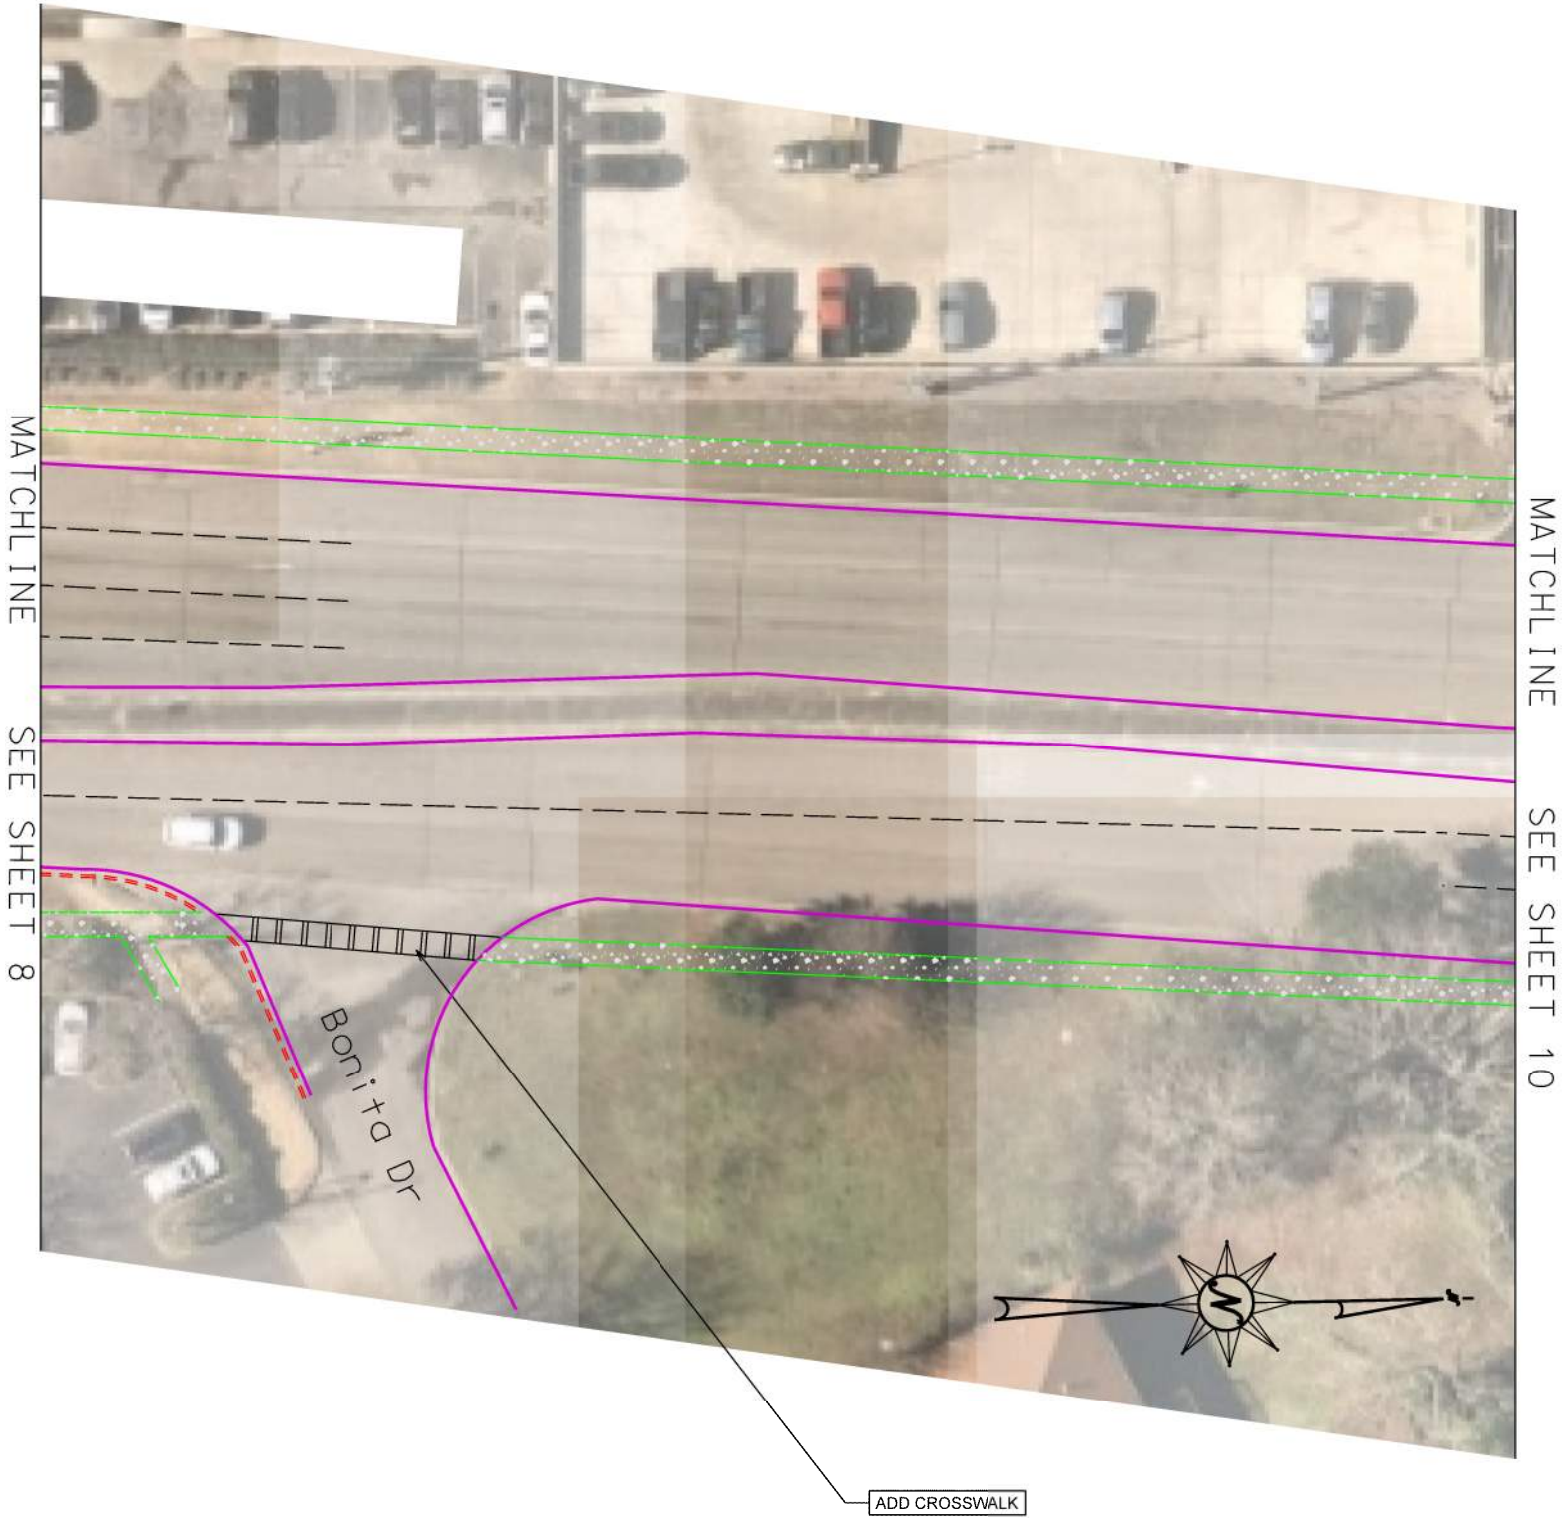

PLAN SHEET

REFERENCE PROJECT NO	FISCAL YEAR	SHEET NO
014110007	2022	10

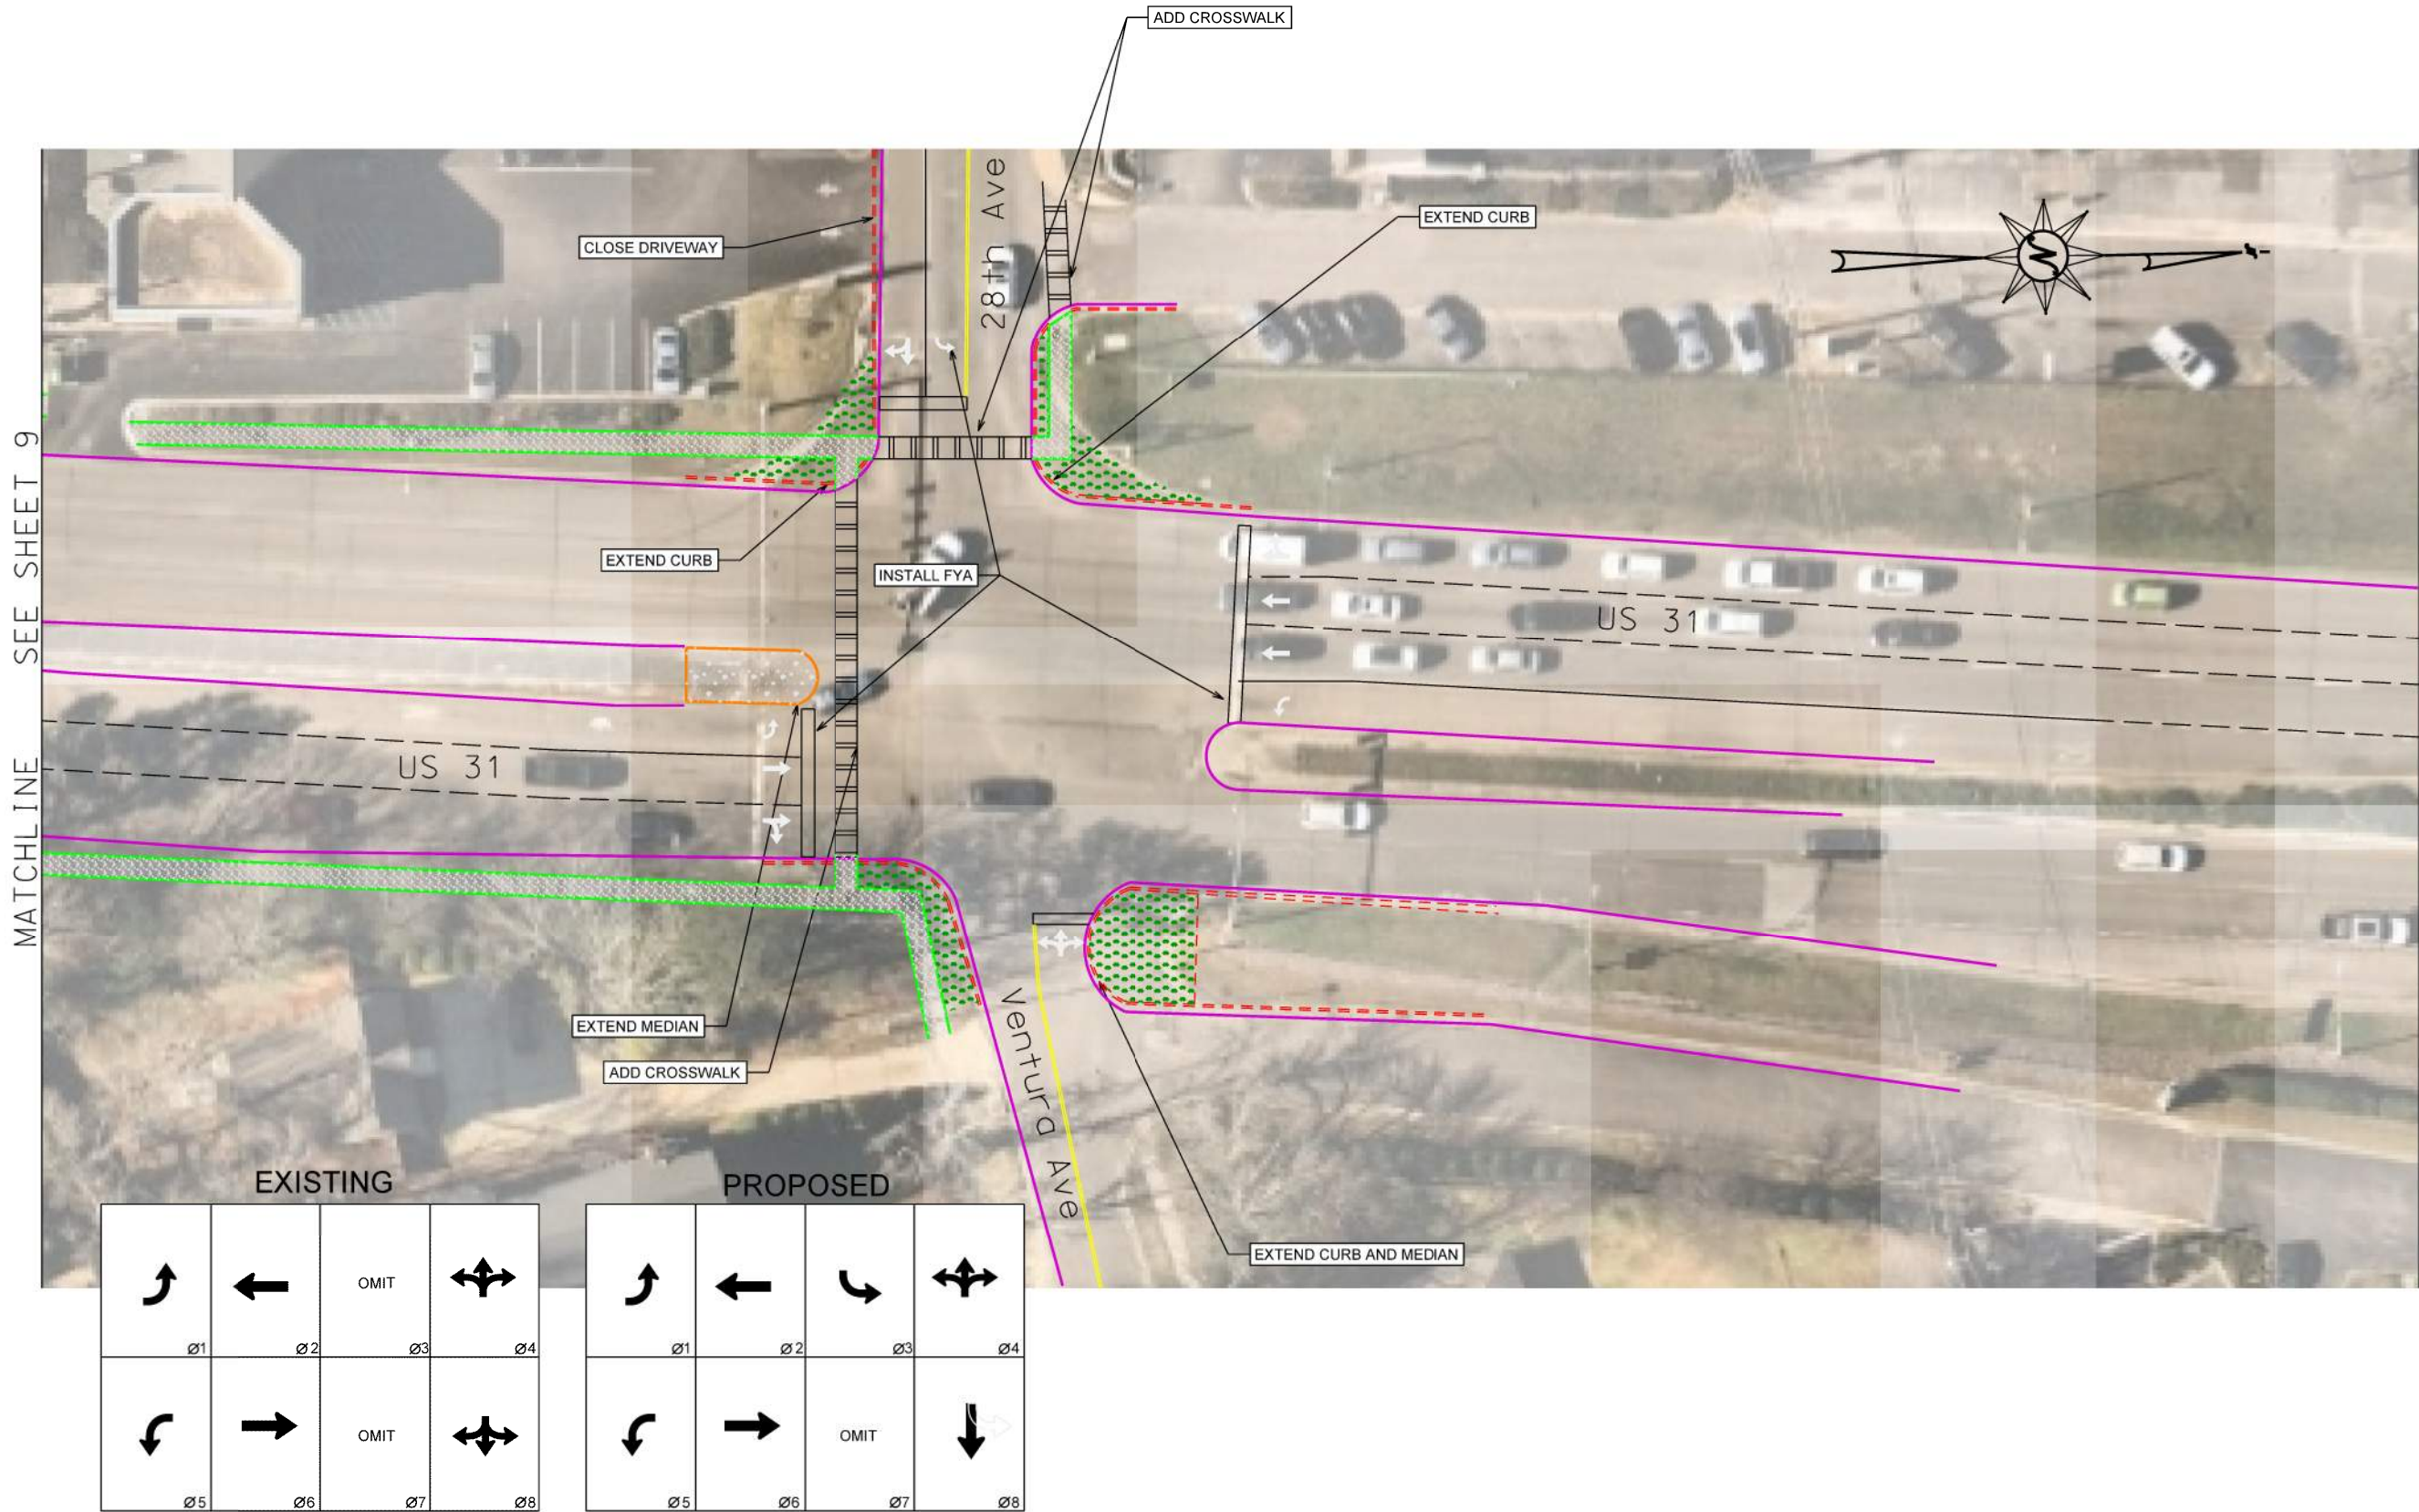

RESPONSIBLE PE:	SUPERVISOR:	DESIGNER:	PLAN SUBMITTAL	CITY OF HOMEWOOD	NOT TO SCALE (NTS)	SHEET TITLE	ROUTE
DATE:	DATE:	DATE:				US 31 CONCEPTS	

SDATES \$TIMES \$USER NAMES \$DESIGN FILE SPECIFICATION\$33