



PROPOSED NEW  
**PIGGLY WIGGLY REDEVELOPMENT**  
3100 MONTGOMERY HIGHWAY, HOMEWOOD, ALABAMA 35209



**THOMPSON**ARCHITECTURE  
INCORPORATED



PROPOSED NEW

# PIGGLY WIGGLY REDEVELOPMENT

3100 MONTGOMERY HIGHWAY, HOMEWOOD, ALABAMA 35209



**THOMPSON**ARCHITECTURE  
INCORPORATED



PROPOSED INTERIOR DÉCOR (PHOTOS FROM CRESTLINE LOCATION)

PROPOSED NEW  
**PIGGLY WIGGLY REDEVELOPMENT**

3100 MONTGOMERY HIGHWAY, HOMEWOOD, ALABAMA 35209



**THOMPSON**ARCHITECTURE  
INCORPORATED





PROPOSED INTERIOR DÉCOR (PHOTOS FROM CRESTLINE LOCATION)

PROPOSED NEW  
**PIGGLY WIGGLY REDEVELOPMENT**  
3100 MONTGOMERY HIGHWAY, HOMEWOOD, ALABAMA 35209



**THOMPSON ARCHITECTURE**  
INCORPORATED



PROPOSED NEW  
**PIGGLY WIGGLY REDEVELOPMENT**

3100 MONTGOMERY HIGHWAY, HOMEWOOD, ALABAMA 35209





**THOMPSON** ARCHITECTURE  
INCORPORATED



PRELIMINARY SITE PLAN

PROPOSED NEW  
**PIGGLY WIGGLY REDEVELOPMENT**  
 3100 MONTGOMERY HIGHWAY, HOMEWOOD, ALABAMA 35209

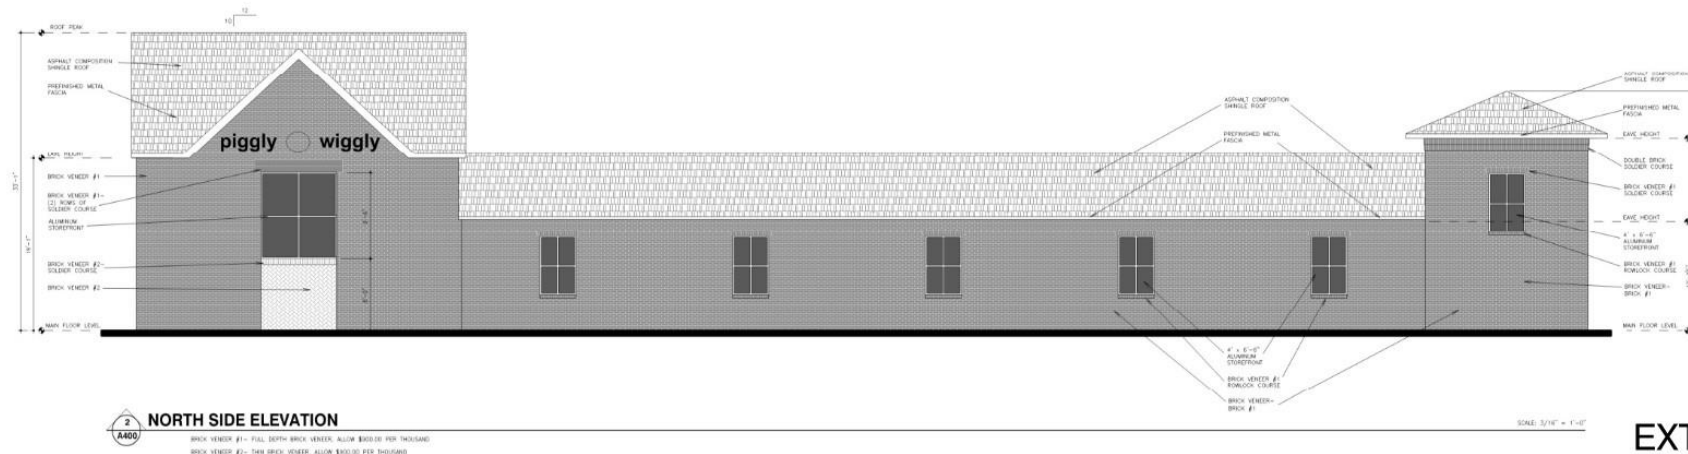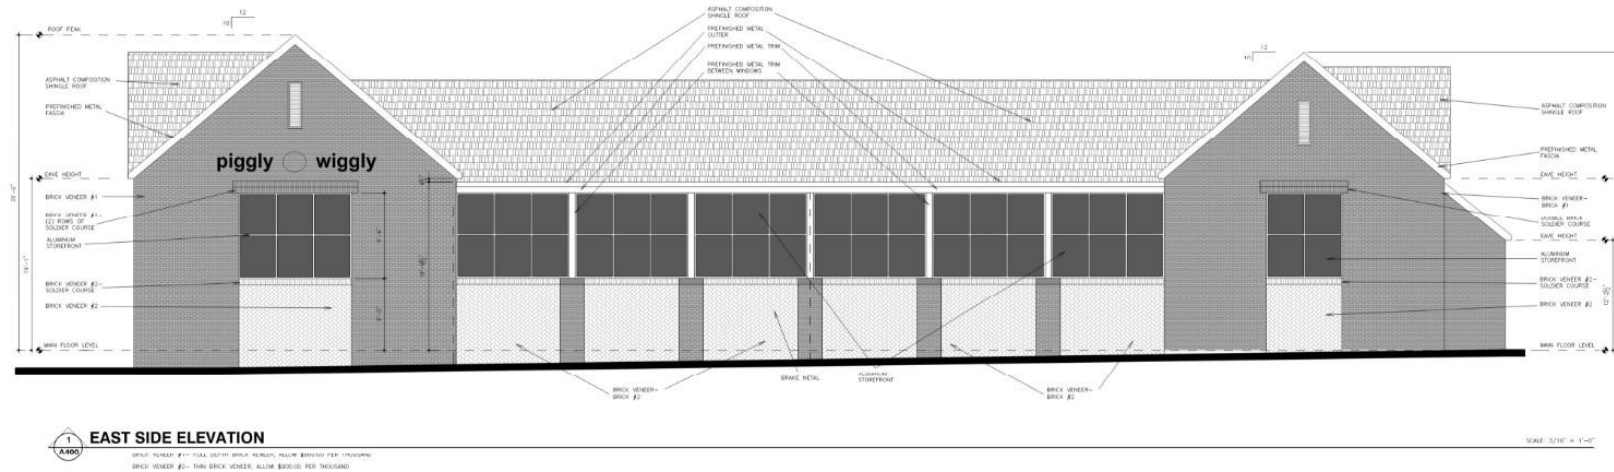

## EXTERIOR ELEVATIONS

# PROPOSED NEW PIGGLY WIGGLY REDEVELOPMENT

3100 MONTGOMERY HIGHWAY, HOMEWOOD, ALABAMA 35209



**THOMPSON**ARCHITECTURE  
INCORPORATED



BRICK VENEER #1- FULL DEPTH BRICK VENEER, ALLOW \$900.00 PER THOUSAND  
BRICK VENEER #2- THIN BRICK VENEER, ALLOW \$900.00 PER THOUSAND

SCALE: 3/16" = 1'-0"



BRICK VENEER #1- FULL DEPTH BRICK VENEER, ALLOW \$100.00 PER THOUSAND  
BRICK VENEER #2- THIN BRICK VENEER, ALLOW \$100.00 PER THOUSAND

SCALE: 3/16" = 1'-0"

10

**THOMPSON ARCHITECTURE**  
INCORPORATED