




Banksia



Japanese Maple



Kangaroo paw

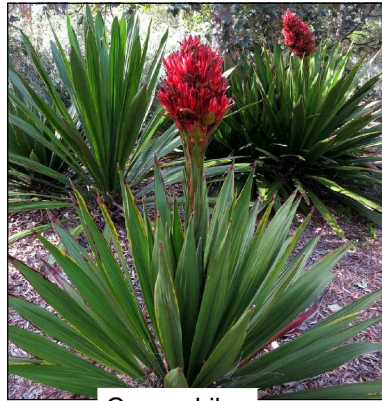

Gynea Lily



Achillea clypeolata




Lomandra confertifolia



Granite Boulder rocks

Mulch
Feature tree
Turf
Fence

Exposed aggregate
driveway
Granite Boulder
Mail box

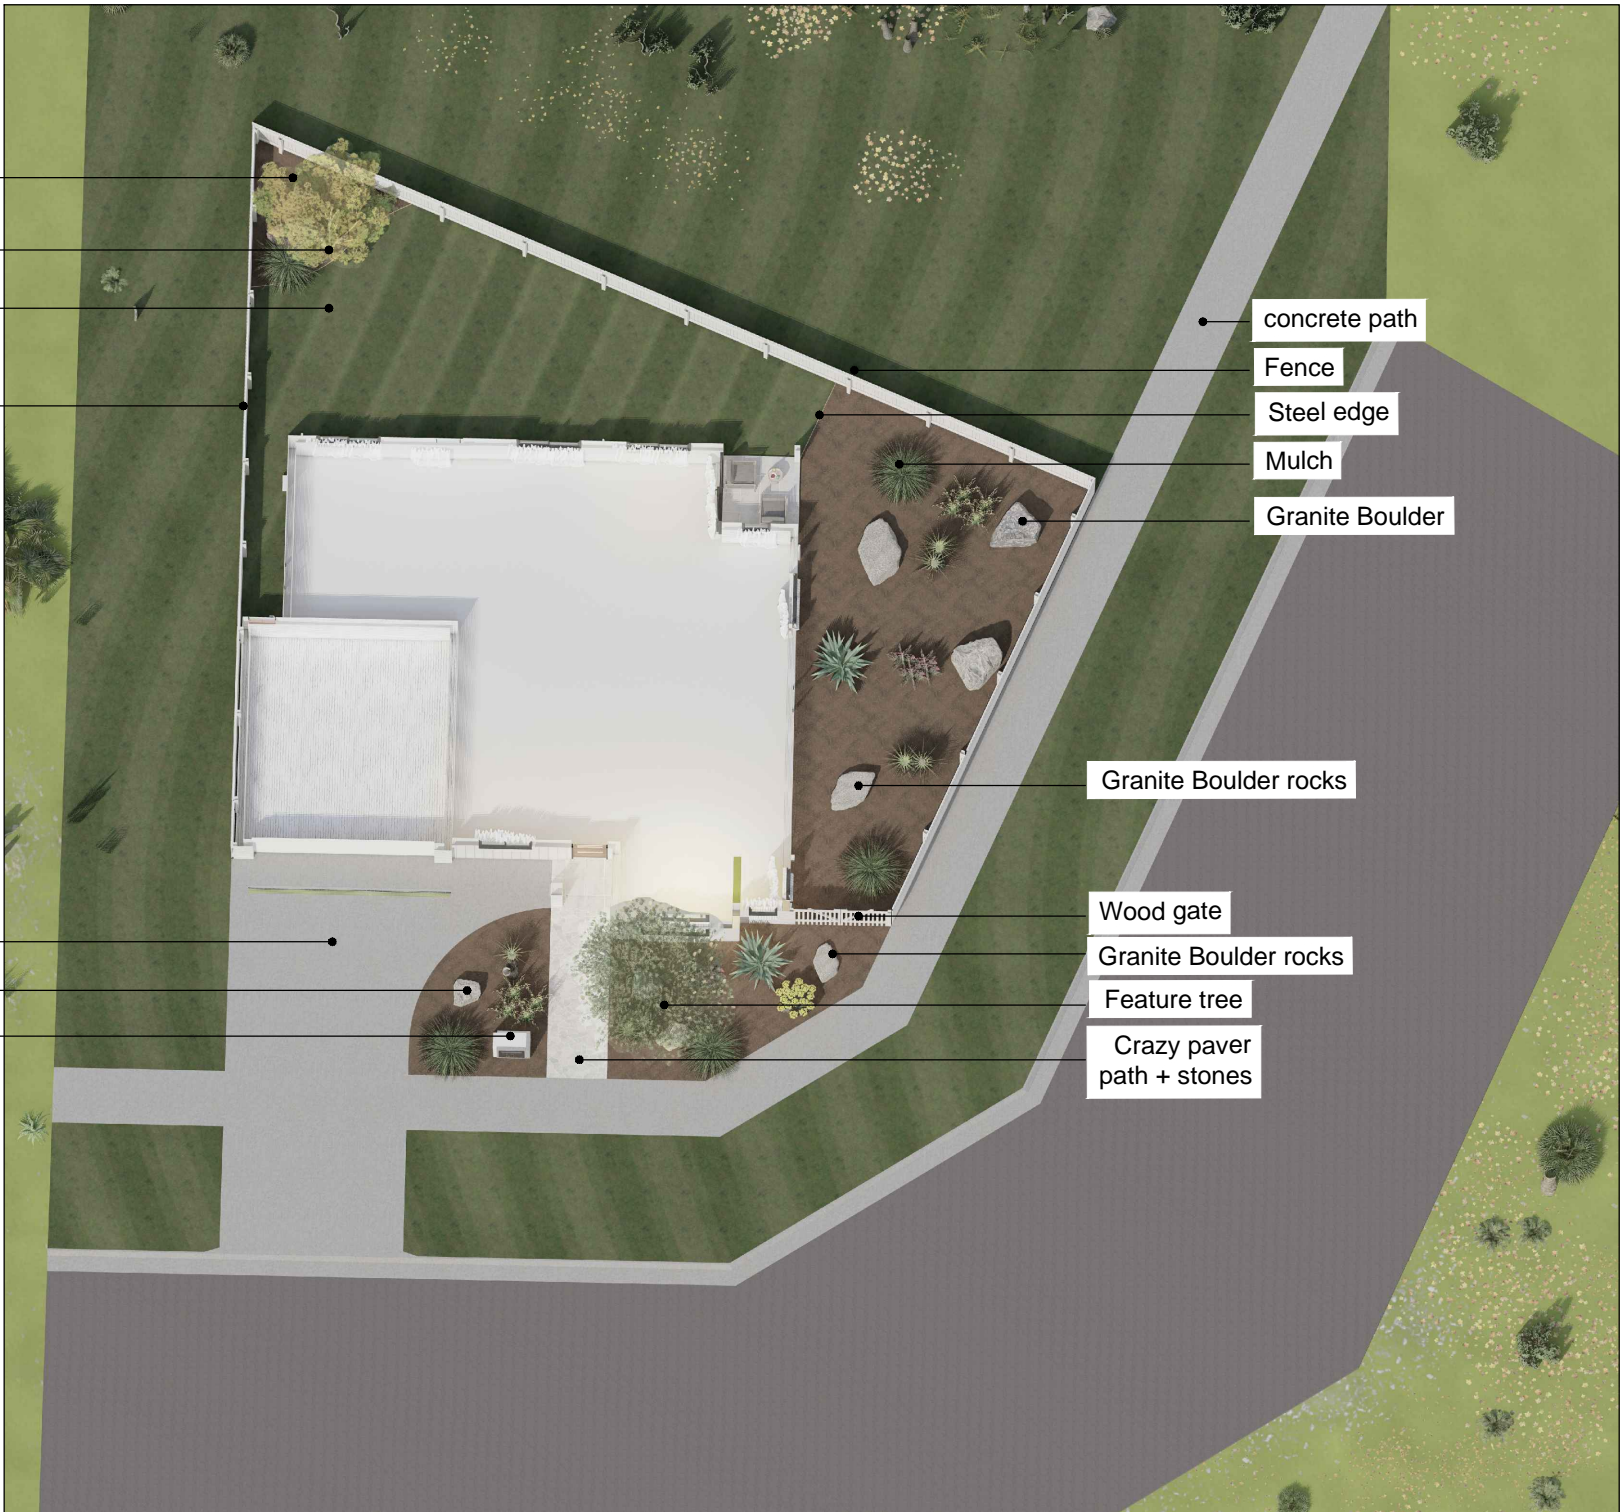

concrete path
Fence
Steel edge
Mulch
Granite Boulder

Granite Boulder rocks

Wood gate
Granite Boulder rocks
Feature tree
Crazy paver
path + stones



CLIENT Mrs		NOTES	
DRAWING LANDSCAPE CONCEPT PLAN	DATE 22/02/2022		<small>Note: Contractor to inspect site & verify all dimentions & levels prior to commencing works & to be aware of underground services - location of services to be proven on site and should not be used as construction drawings. All dimensions and heights should be checked prior to construction. Where necessary, all figured dimentions should be used in preference to scale. Any on-site alterations by the contractor should be confirmed with ABCORP before proceeding. The contractor is required to outline construction methods to the client before the commencement of works as well as identifying any engineering or permits that will be required. This drawing is the property of ABCORP until paid for in full by the client. ● Drawings are Copyright of ABCORP</small>
	SCALE 1:100 @A3		