




TRANSFORMERSTATION (*NR.*)

(KUNDE) KOBLINGSANLÆG (TYPE) 12KV (FORDELINGSANLÆG)


HSG EL-TEKNIK APS

eksempel

+H1	+H2	+H3	+H4	+H5	+H6	+H7	+H8	+H9	+H10	+H11	+H12
120-03-0-3 Outgoing 3x240mm ² AL	120-03-0-1 Ring (H11) 3x240mm ² AL	120-03-0-2 Incoming NF 2 3x240mm ² AL	120-03-0-3 Outgoing 3x240mm ² AL	120-03-0-3 Outgoing 3x240mm ² AL	120-03-2-1 Sectioning H7 2 3x300mm ² cu	120-03-2-2 Sectioning H6 2 3x300mm ² cu	120-03-0-3 Outgoing 3x240mm ² AL	120-03-0-3 Outgoing 3x240mm ² AL	120-03-0-2 Incoming NF 2 3x240mm ² AL	120-03-0-1 Ring (H2) 3x240mm ² AL	120-03-0-3 Outgoing 3x240mm ² AL

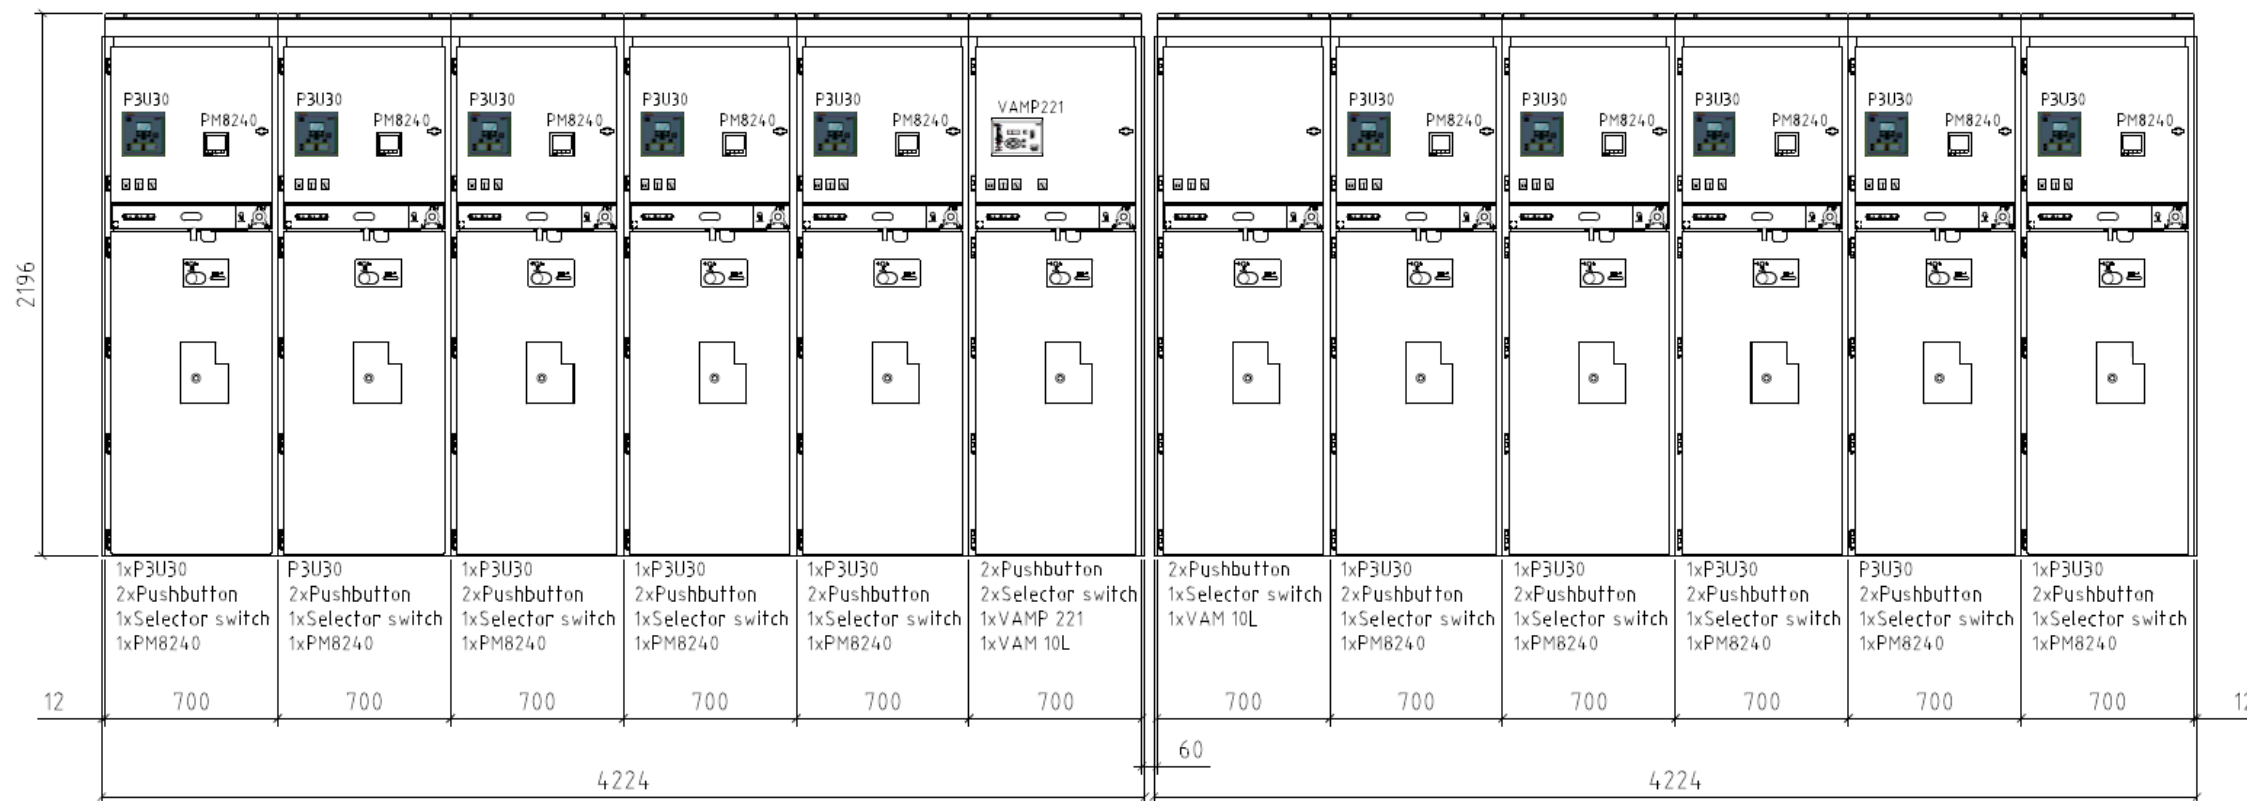


eksempel

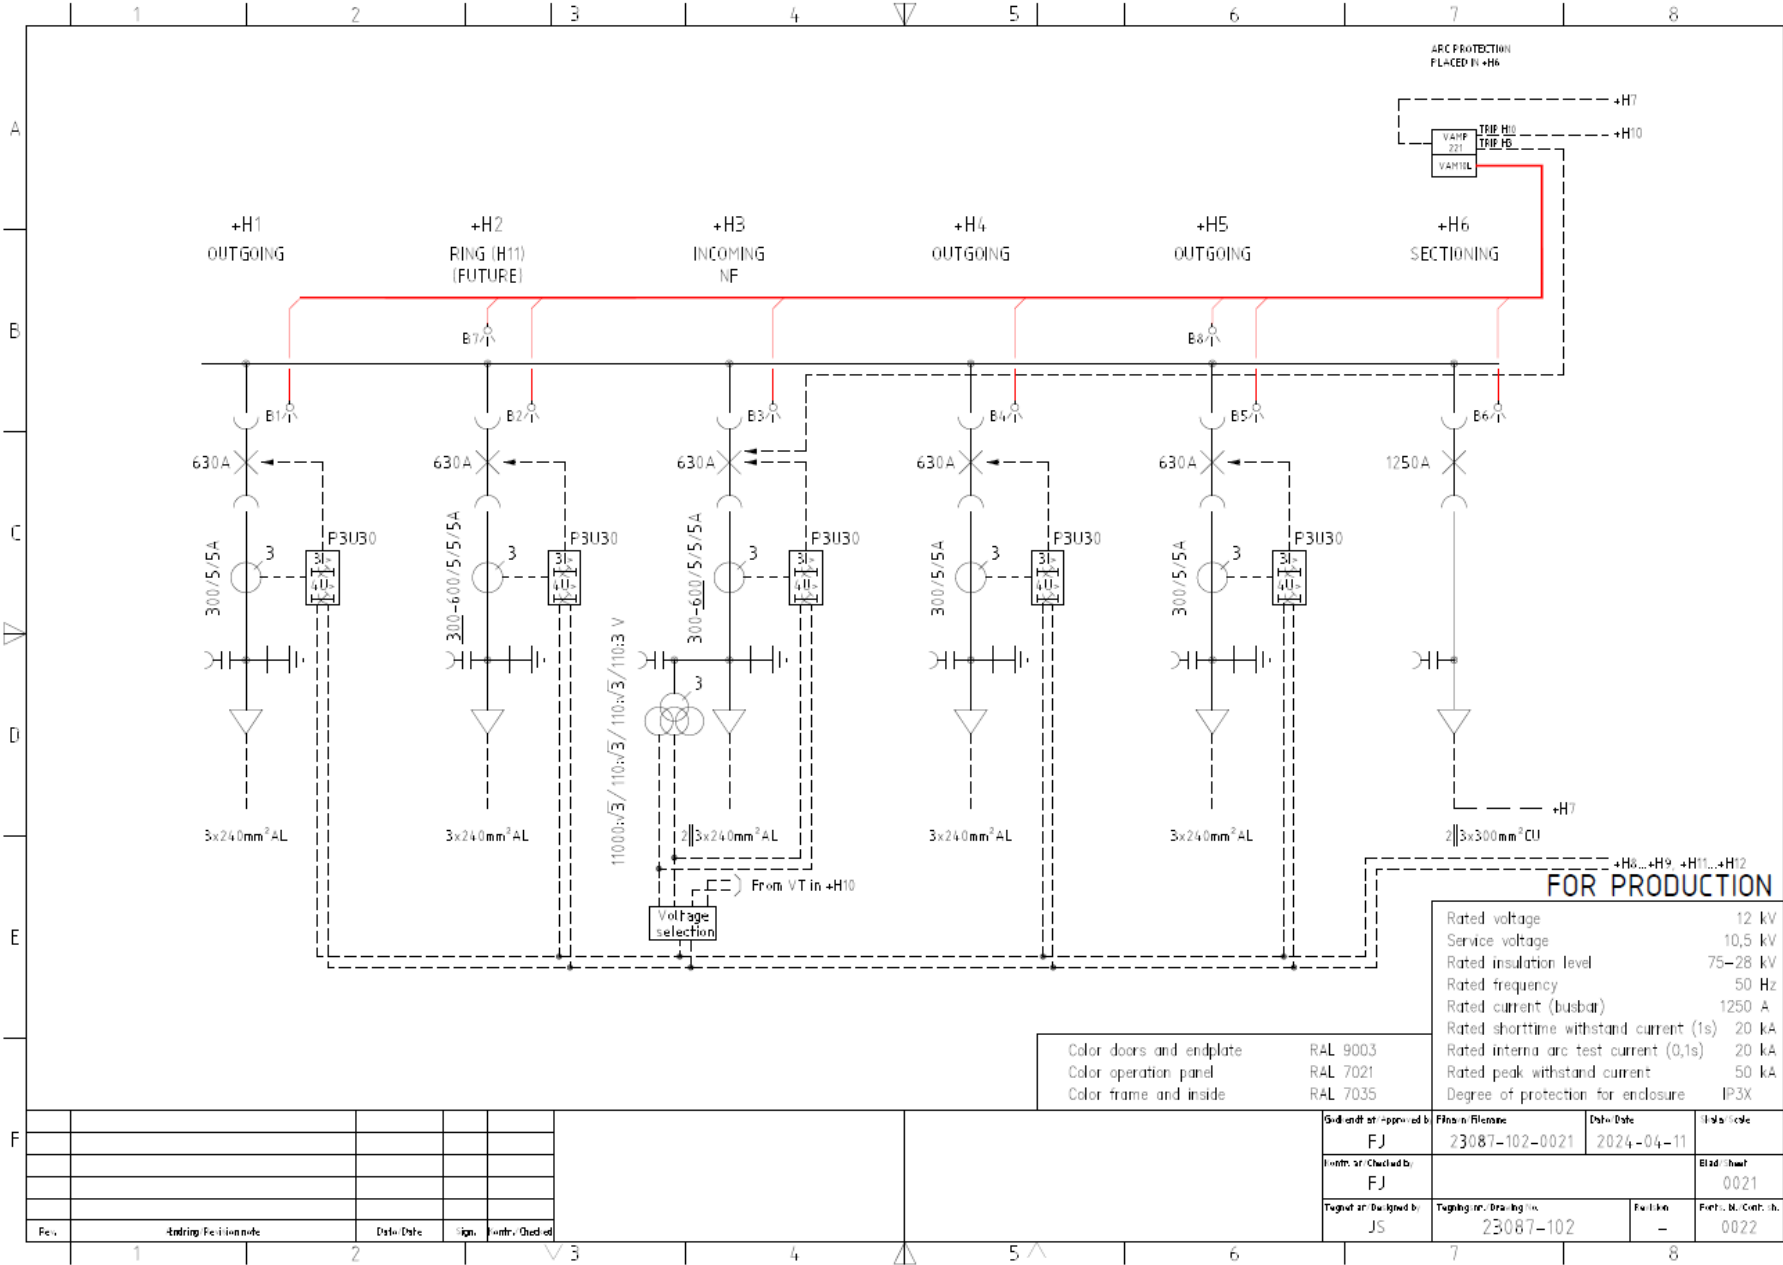


This document is the work in progress. It cannot be used or copied without the permission of CH EDCS (CET). CH EDCS (CET) is responsible for the contents of the drawings and diagrams and other order paper matter.


eksempel

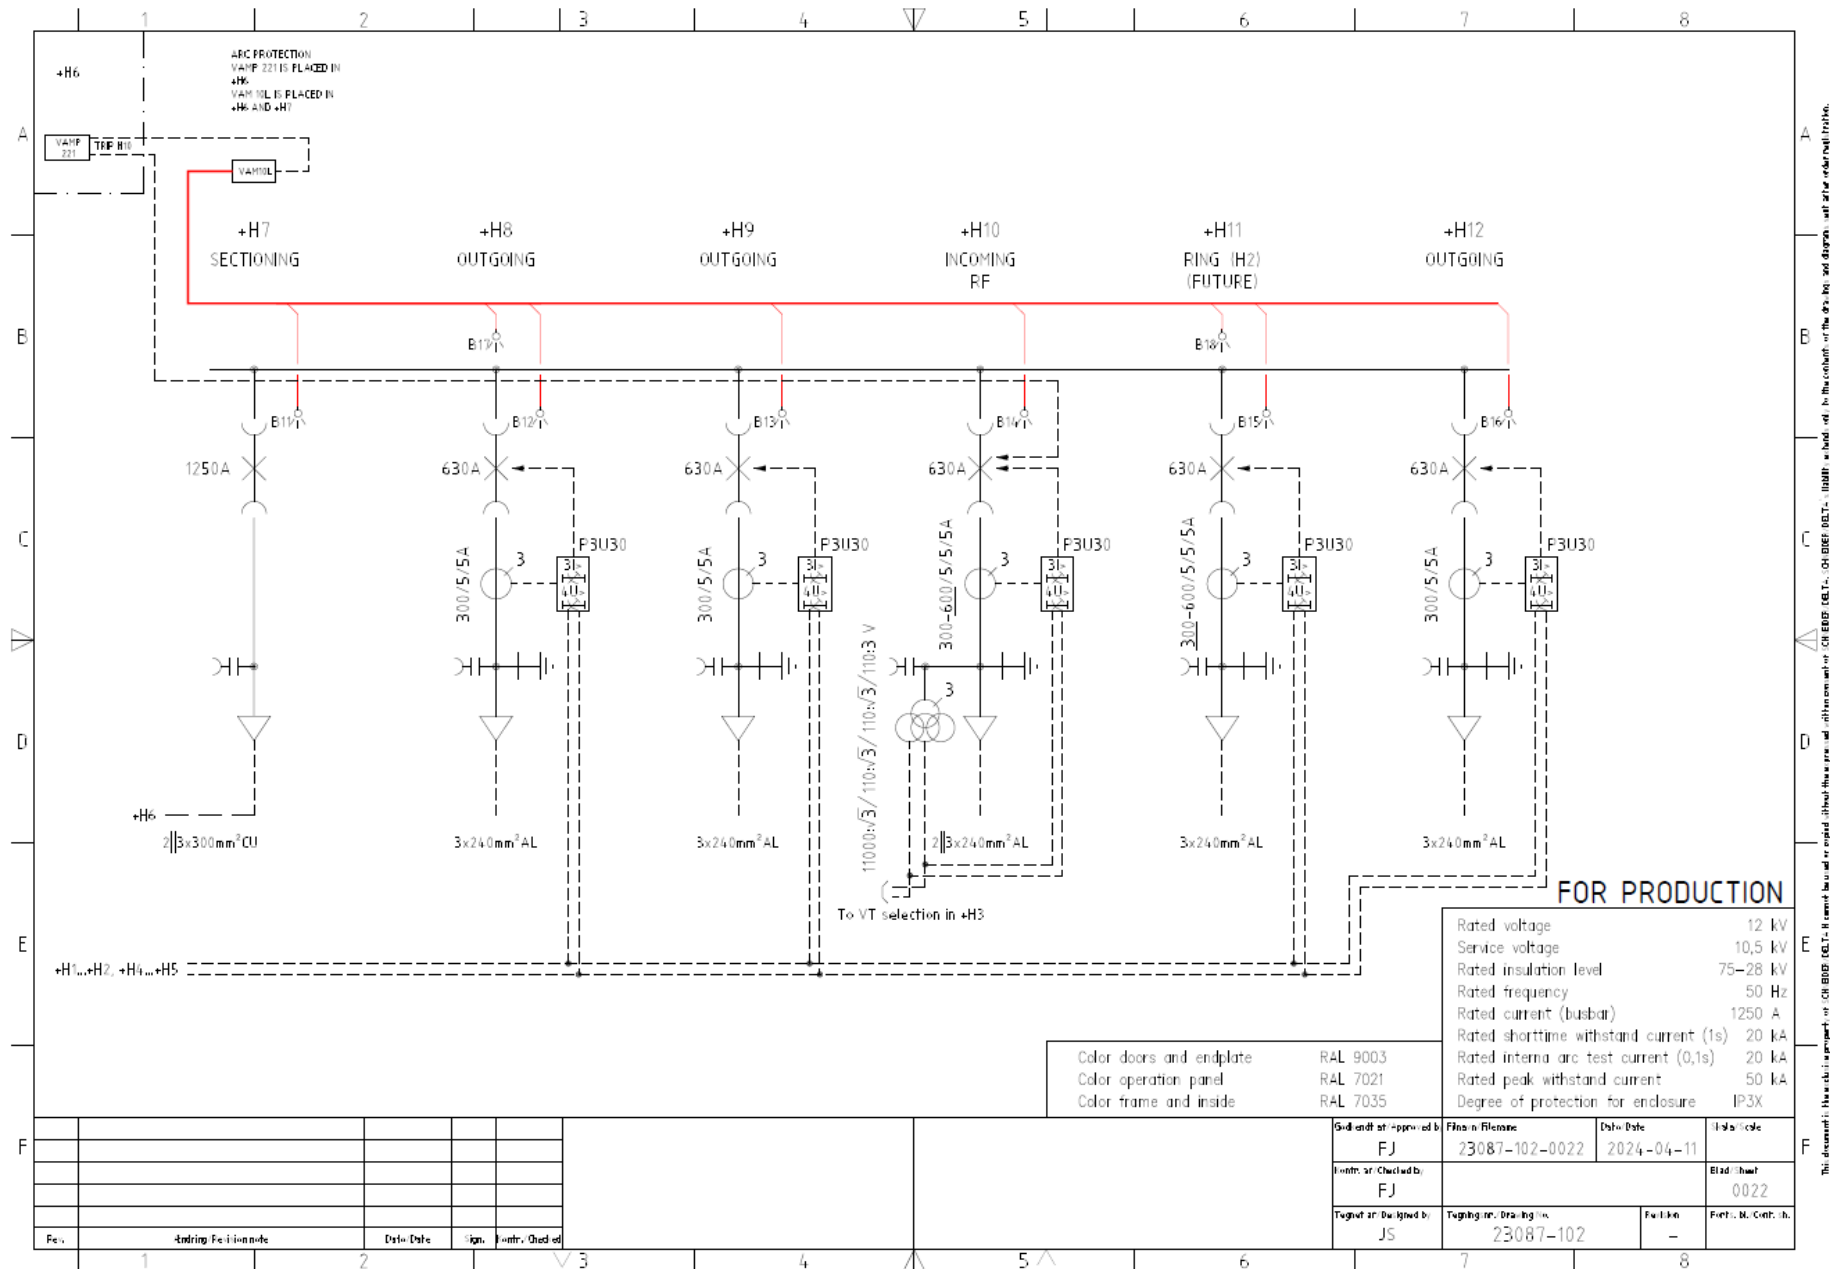


eksempel

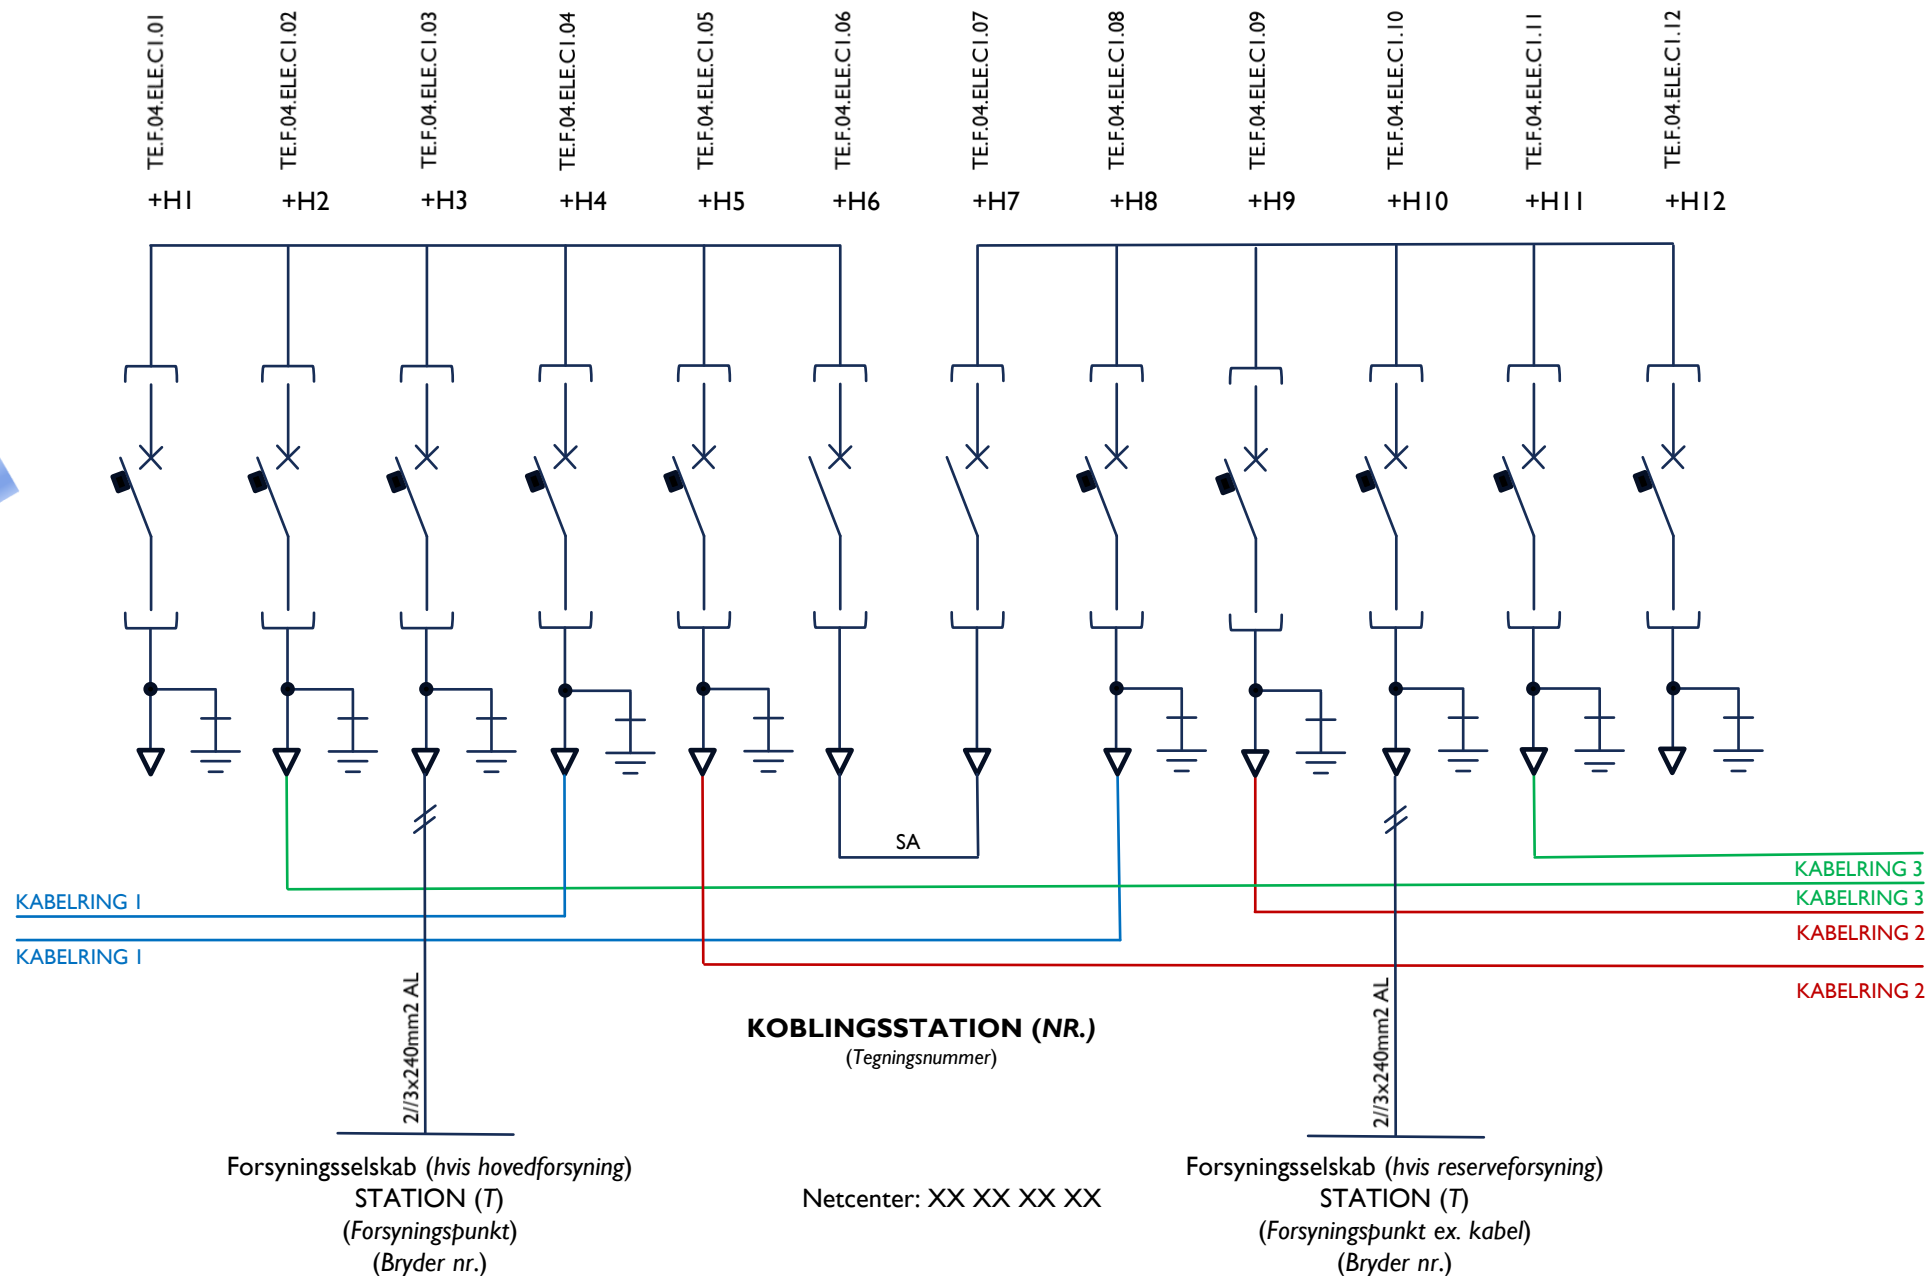


TRANSFORMERSTATION F, STUE
TEF.04.ELE.TRAF0

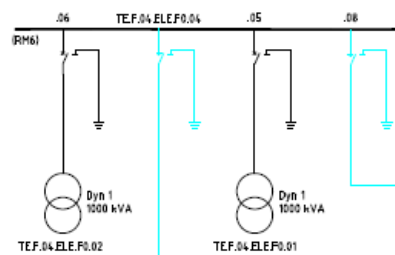


TRANSFORMERSTATION F, 1.SAL
TEF.04.ELE.TRAF0

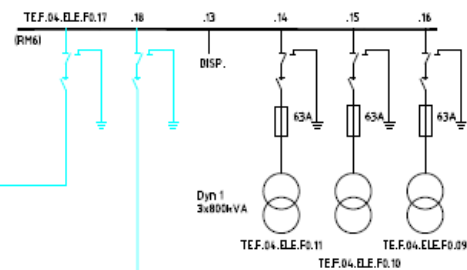


TRANSFORMERSTATION C6
TEF.04.ELE.TRA.C6

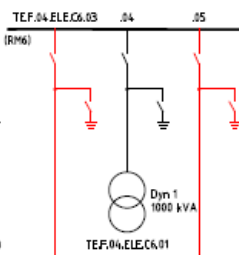


TRANSFORMERSTATION G2
TEF.04.ELE.TRA.G2

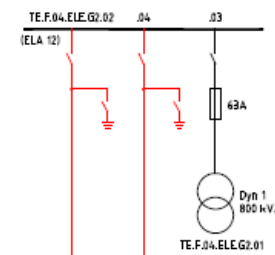


TRANSFORMERSTATION B7
TEF.04.ELE.TRA.B7

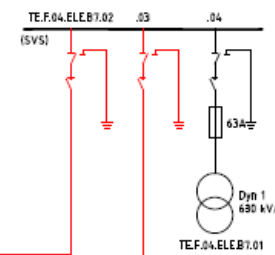


TRANSFORMERSTATION P1
TEF.04.ELE.TRA.P1

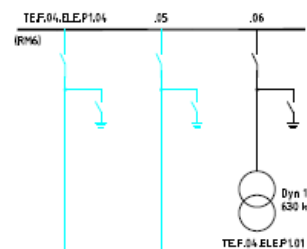


TRANSFORMERSTATION G1
TEF.04.ELE.TRA.G1

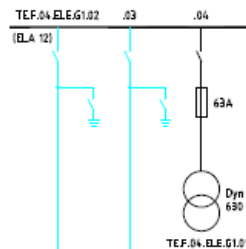

TRANSFORMERSTATION C4
TEF.04.ELE.TRA.C4

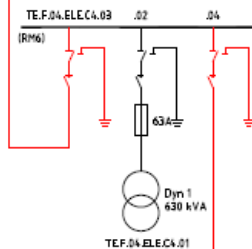

TRANSFORMERSTATION C7
TEF.04.ELE.TRA.C7

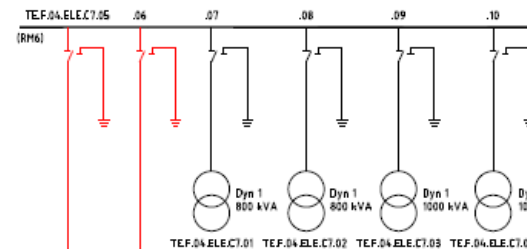

TRANSFORMERSTATION G3
TEF.04.ELE.TRA.G3

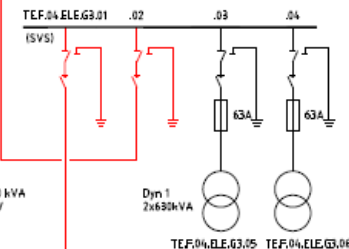



Fig. No. 1
T-E-1TE-X-7-002

KABELRING 1

KABELRING 1

KABELRING 2

KABELRING 2

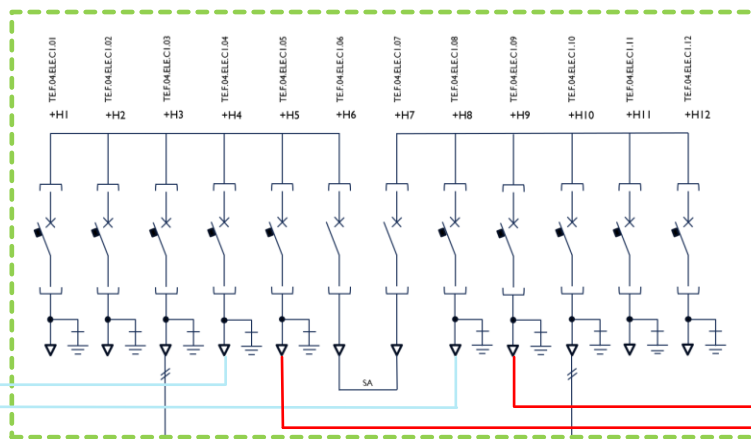

KOBLESTATION (NR)
TEF.04.ELE.KOB.C1

Forsyningsselskab (hvis hovedforsyning)
STATION (T)
(Forsyningsselskab)
(Bryder nr.)

Netcenter: XX XX XX XX

Forsyningsselskab (hvis reserveforsyning)
STATION (T)
(Forsyningsselskab)
(Bryder nr.)

GRØN, AFBRYDER/ADSKILLER INDKØBLET

RØD, AFBRYDER/ADSKILLER UDKØBLET

GUL, JORDSLUTTER INDE

eksempel

TRANSFORMERSTATION C2
TEF.04.ELE.TRA.C2

