


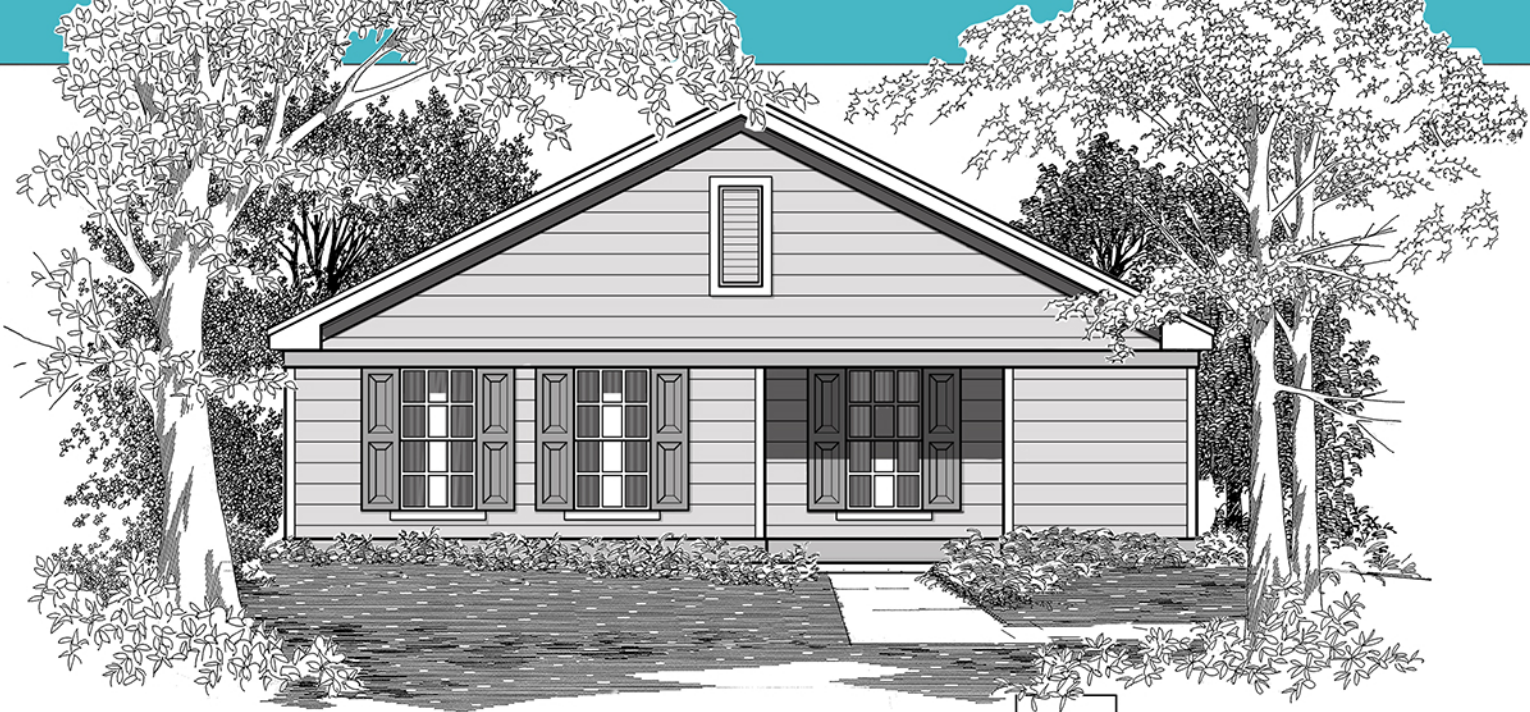

Construction may vary from artwork
 © Copyright - JZ Designs, llc
 ALL RIGHTS RESERVED

32'-0"




REAR ELEVATION

TOTAL HEATED 1309 S.F.

PORCH/STOR. 96 S.F.

CEILING HT. DOWN - 8'

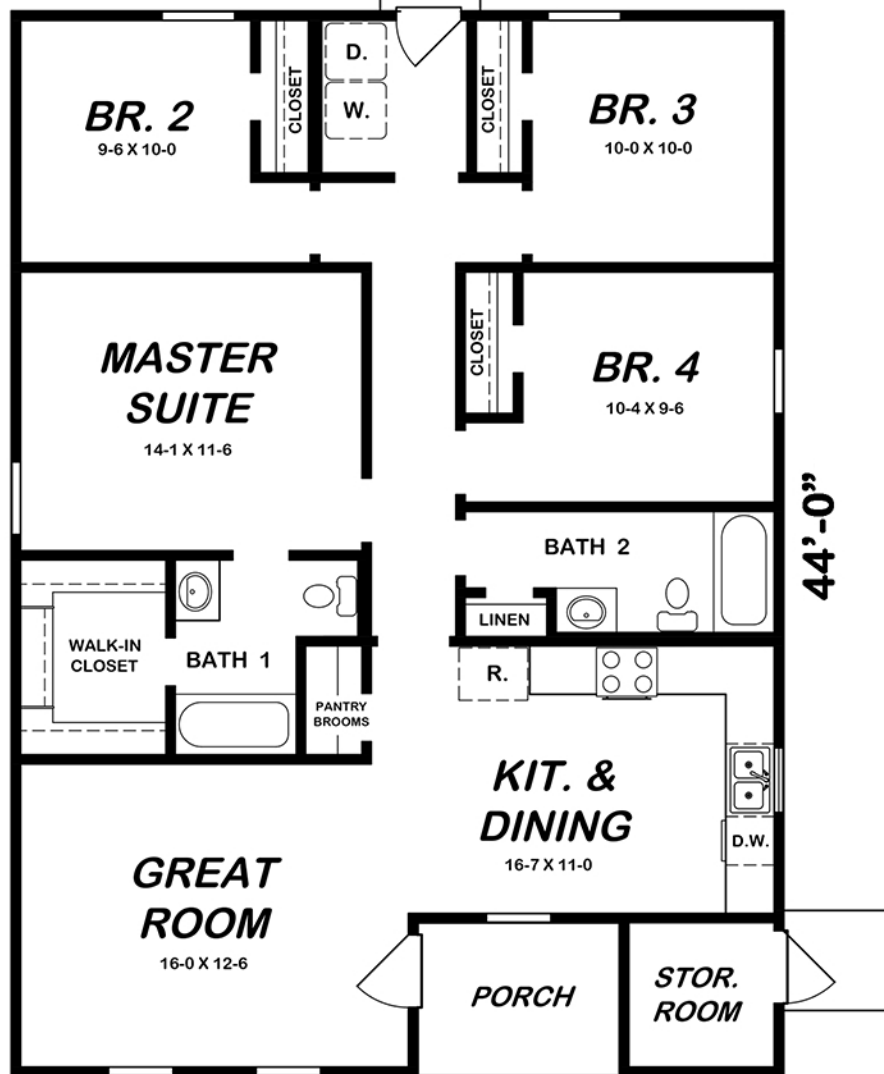

JZ DESIGNS, LLC

JZDesigns.Homes - Arlington TN - 901-756-6070

Designers of Award-Winning Homes since 1964

**Design No.
A13-110-08**