


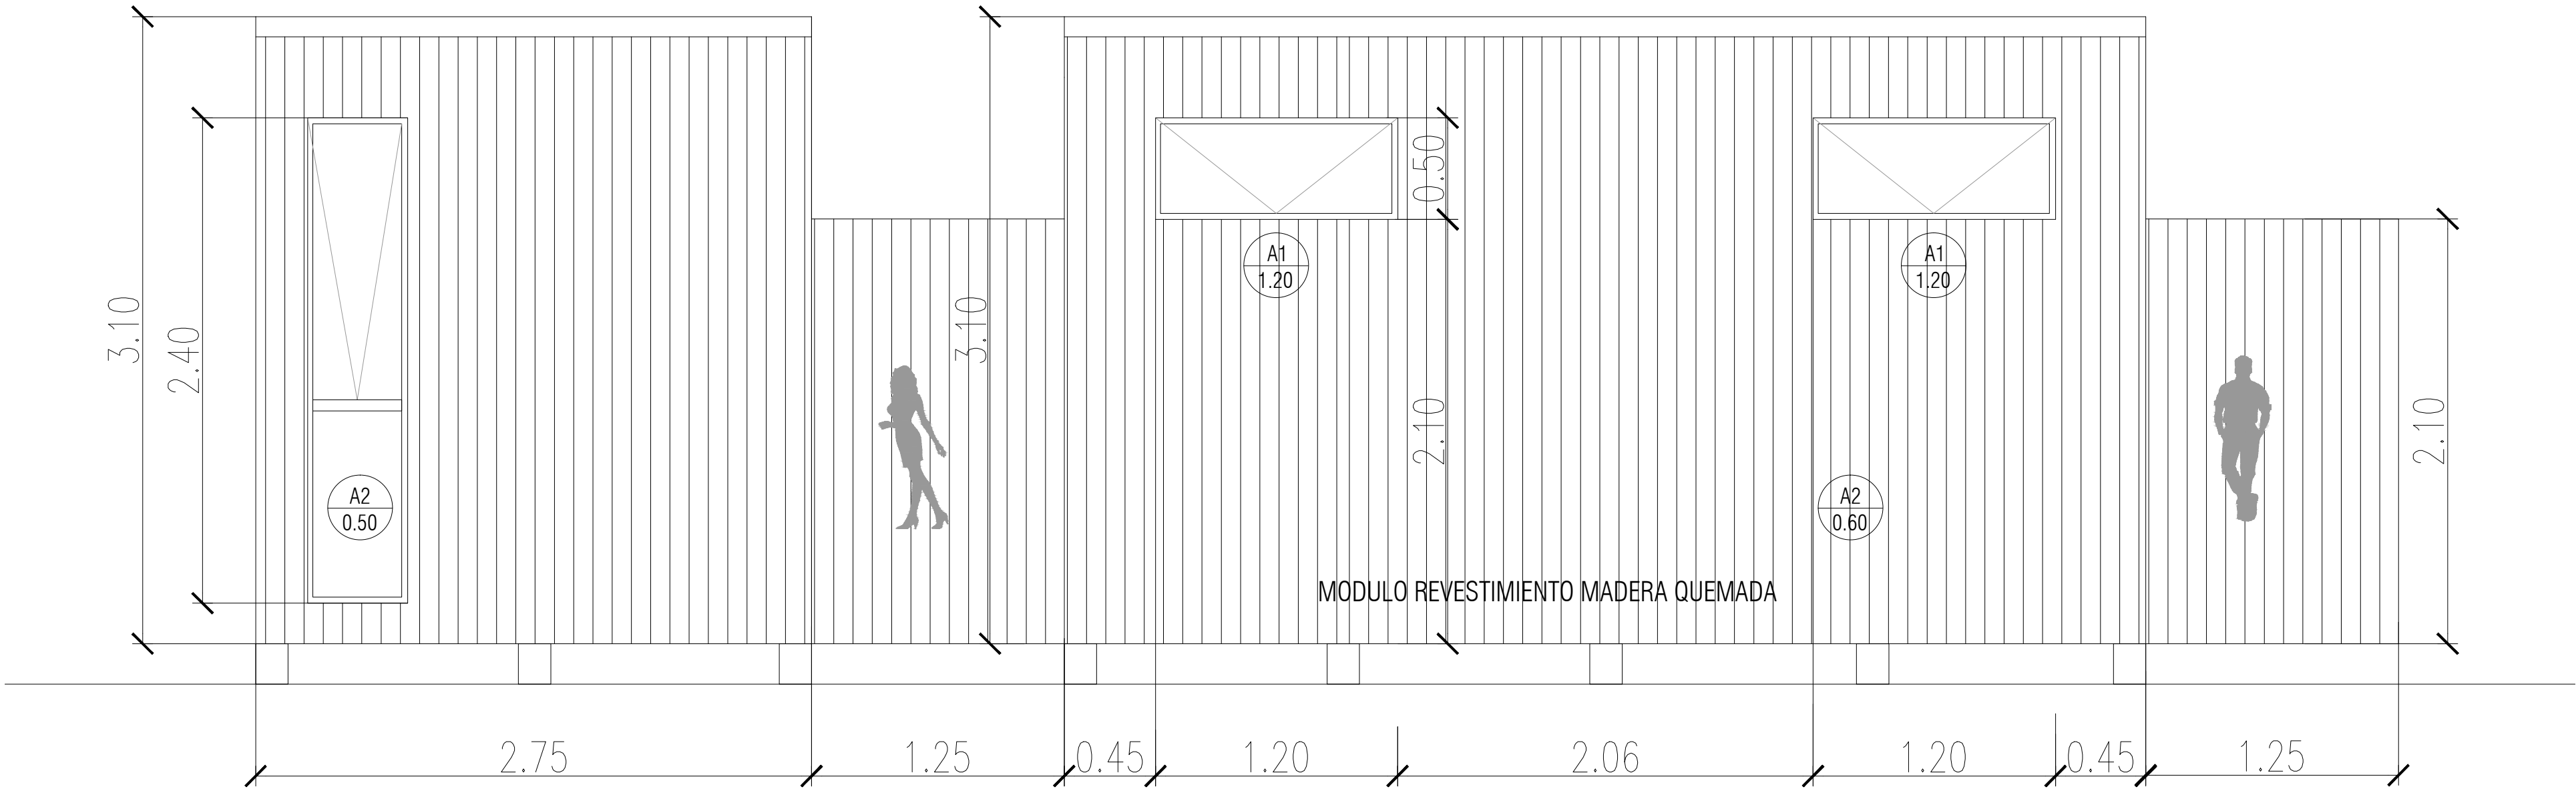

FACHADA PATIO