

**BASEMENT**  
SCALE: N.T.S.

**Notes:**  
 Details including engineered trusses, ICF & rebar and in-floor heating should be designed by qualified professionals.  
 Plans are for permit issuance. Alterations to the plan will require revised drawings and building department approval.  
 Contractors should use written dimensions only & verify all existing conditions and dimensions required to perform the work.


**renew**  
 DESIGN &  
 CONSTRUCTION  
 DRAWINGS

Renew Design &  
 Construction Drawings  
 613.893.0493  
 andrew@renewplans.com

PROJECT:  
**634 County Road 28  
 Belleville, ON**  
 New Single Family Bungalow w/  
 attached garage  
 Main Floor: 1,825sqft  
 Finished Basement: --sqft  
 Print to 11x17 Paper Size

**Preliminary  
 Not for  
 Construction**  
 DRAWN: Andrew Snelling  
 SCALE: As Noted  
 DATE: March 02, 2026

**Rev0.1**

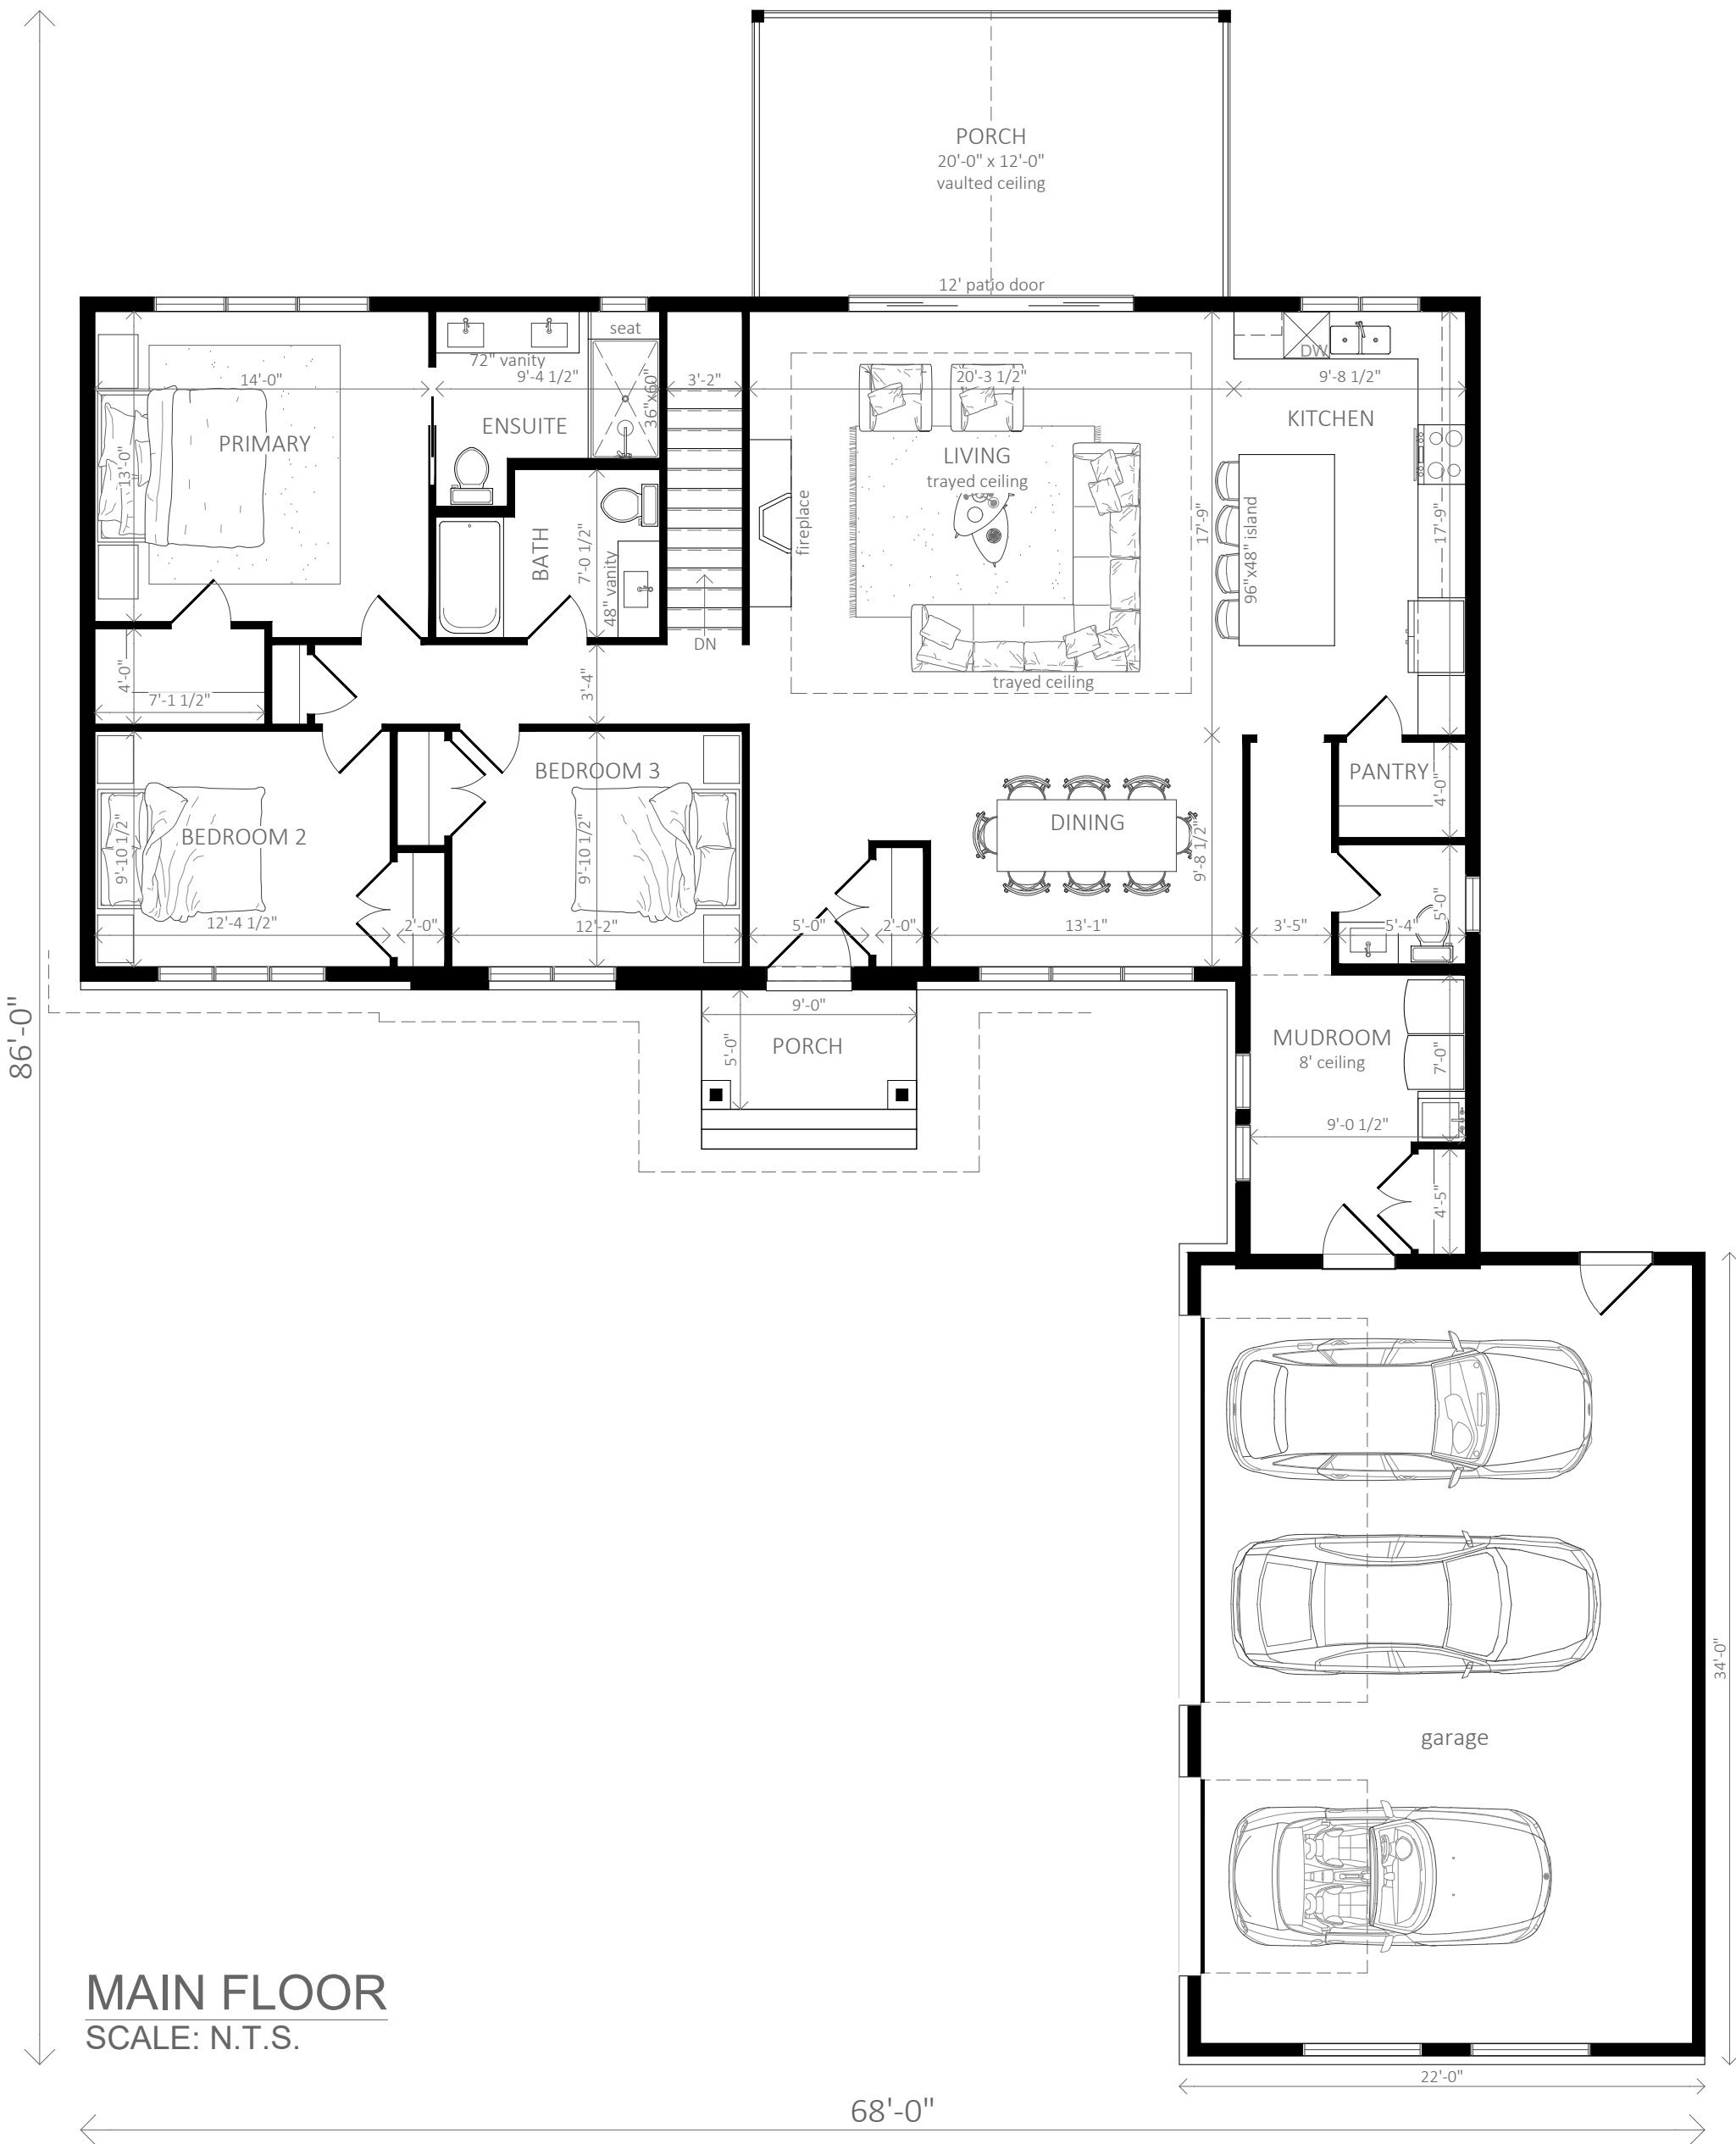

**Notes:**  
Details including engineered trusses, ICF & rebar and in-floor heating should be designed by qualified professionals.

Plans are for permit issuance. Alterations to the plan will require revised drawings and building department approval.

Contractors should use written dimensions only & verify all existing conditions and dimensions required to perform the work.

**renew**

DESIGN & CONSTRUCTION DRAWINGS

Renew Design & Construction Drawings

613.893.0493  
andrew@renewplans.com

PROJECT:  
**634 County Road 28  
Belleville, ON**  
New Single Family Bungalow w/  
attached garage

Main Floor: 1,825sqft  
Finished Basement: --sqft  
Print to 11x17 Paper Size

**Preliminary  
Not for  
Construction**

DRAWN: Andrew Snelling  
SCALE: As Noted  
DATE: March 02, 2026

**Rev0.2**