

MAIN FLOOR PLAN "B"

(NOT FOR CONSTRUCTION)

Not to scale

Z:\Projects\COUNTY HOMES\Exeter Court\Model A\

November 18, 2025

Square Footage: 1593.8 sq ft.


Client's Email:

Rijus Home Design Inc www.rijus.com

Jason Schilstra 905-701-1110

NOTES:

- 9'-1" MAIN FLOOR CLG. HEIGHT
- 8'-0" BASEMENT CLG. HEIGHT (WALKOUT)
- CASEMENT WINDOWS
- ASPHALT SHINGLES

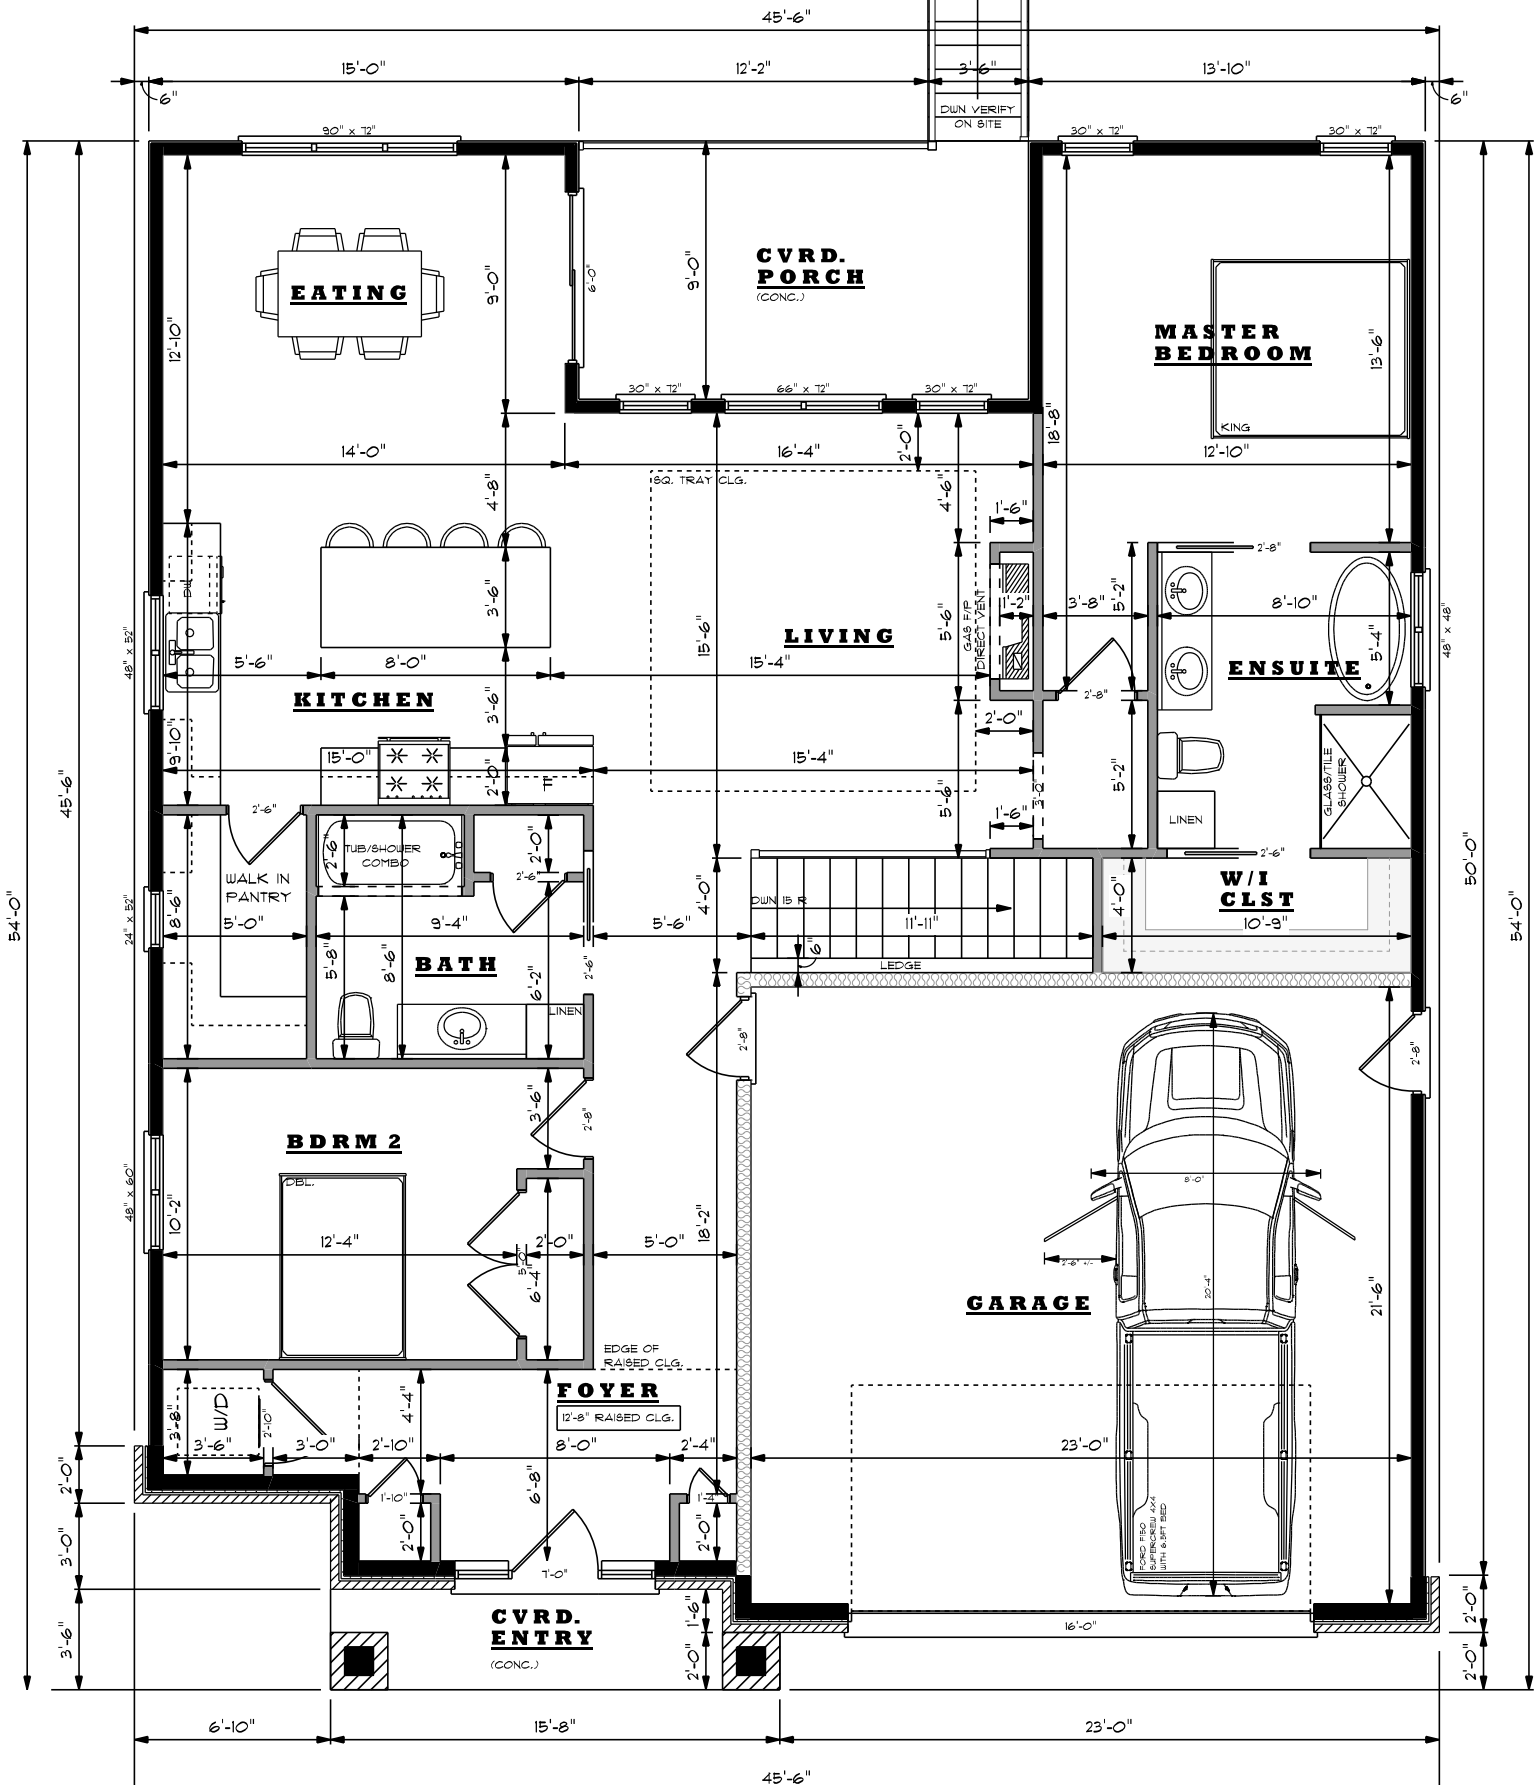



FRONT ELEVATION "C"

-NOT FOR CONSTRUCTION- SCALE: NTS

Z:\Projects\COUNTY HOMES\Exeter Court\Model A\

November 18, 2025

Rijus Home Design Inc Jason Schilstra

www.rijus.com

905-701-1110





REAR ELEVATION "A"

-NOT FOR CONSTRUCTION-

SCALE: NTS

Z:\Projects\COUNTY HOMES\Exeter Court\Model A\

November 18, 2025

Rijus Home Design Inc

Jason Schilstra

www.rijus.com

905-701-1110



LEFT ELEVATION "A"

-NOT FOR CONSTRUCTION- SCALE: NTS
 Z:\Projects\COUNTY HOMES\Exeter Court\Model A\
 November 18, 2025
 Rijus Home Design Inc Jason Schilstra
 www.rijus.com 905-701-1110