

MAIN FLOOR PLAN "D"
 (NOT FOR CONSTRUCTION)
 Not to scale
 S:\Projects\COUNTY HOMES\Woodland Heights - House 1\
 March-01-24
 Square Footage: 1690.3 sq ft.
 Client's Email:
 Rijus Home Design Inc www.rijus.com
 Jason Schilstra (CH) 905-701-1110

NOTES:
 - 9' MAIN
 - 8' BASEMENT
 - 3' KNEE WALL AT BACK
 - STONE/SIDING



FRONT ELEVATION "C"

-NOT FOR CONSTRUCTION-

SCALE: NTS

S:\Projects\COUNTY HOMES\Woodland Heights - House 1\

March-01-24

Rijus Home Design Inc

Jason Schilstra (CH)

www.rijus.com

905-701-1110



LEFT ELEVATION "A"

-NOT FOR CONSTRUCTION-

SCALE: NTS

S:\Projects\COUNTY HOMES\Woodland Heights - House 1\

March-01-24

Rijus Home Design Inc

Jason Schilstra (CH)

www.rijus.com

905-701-1110



REAR ELEVATION "A"

-NOT FOR CONSTRUCTION-

SCALE: NTS

S:\Projects\COUNTY HOMES\Woodland Heights - House 1\


March-01-24

Rijus Home Design Inc

Jason Schilstra (CH)

www.rijus.com

905-701-1110

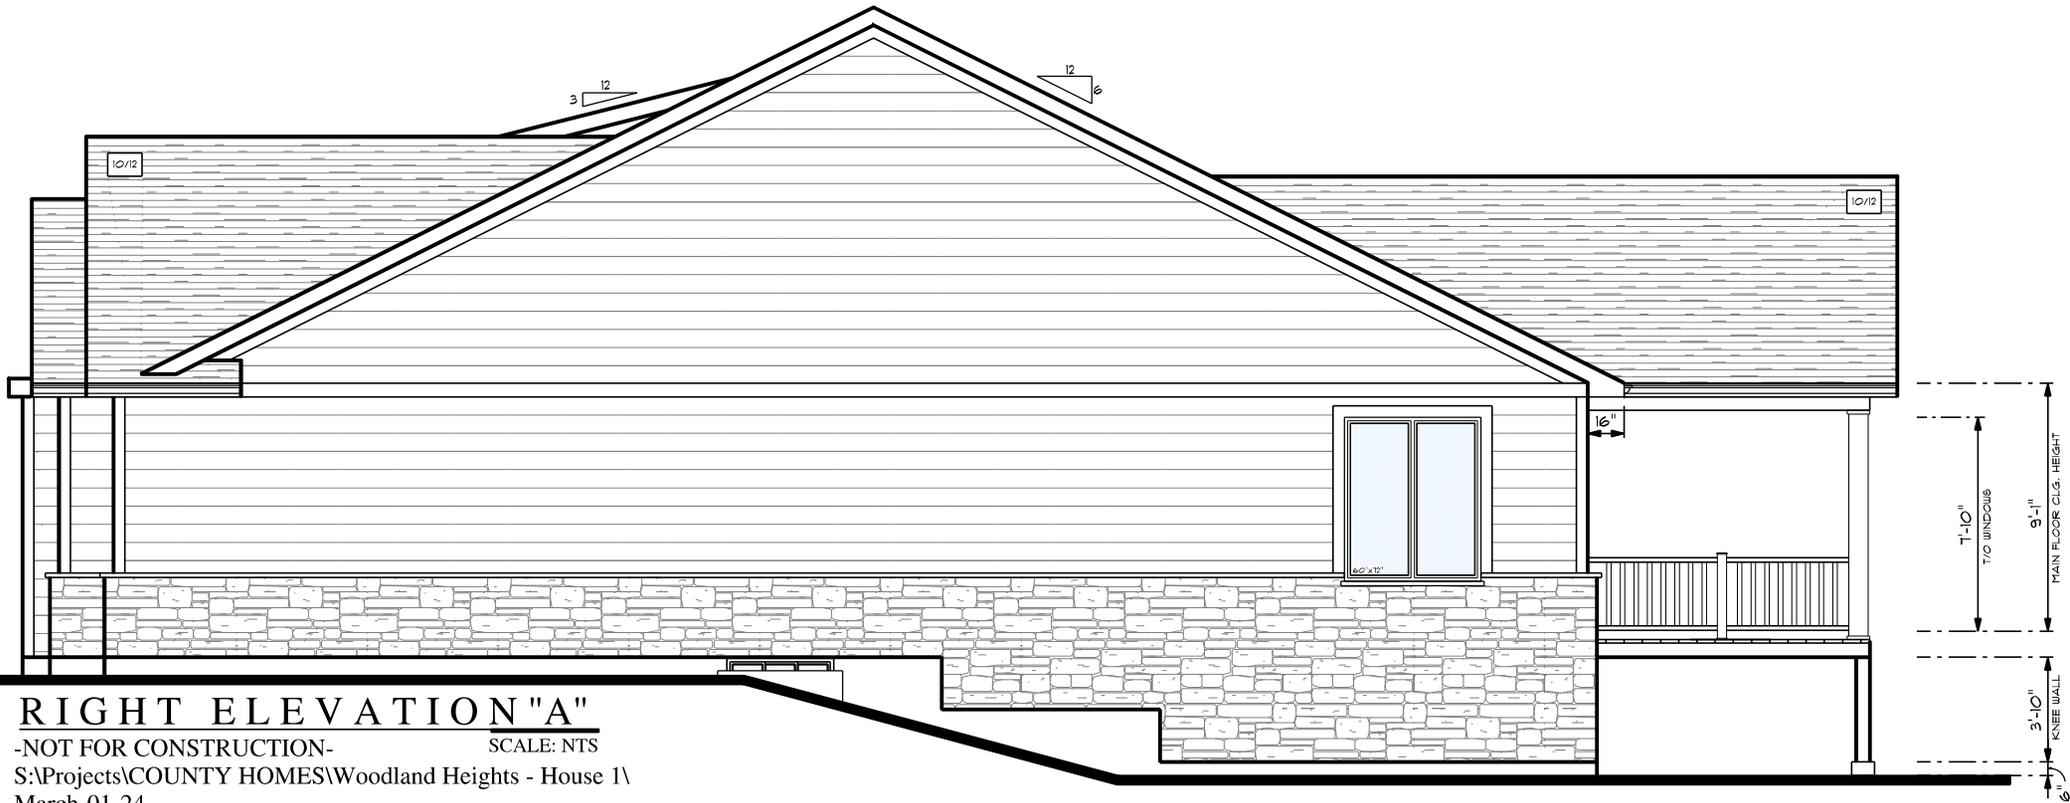

RIGHT ELEVATION "A"

-NOT FOR CONSTRUCTION-

SCALE: NTS

S:\Projects\COUNTY HOMES\Woodland Heights - House 1\

March-01-24

Rijus Home Design Inc

Jason Schilstra (CH)

www.rijus.com

905-701-1110