



Island Breeze

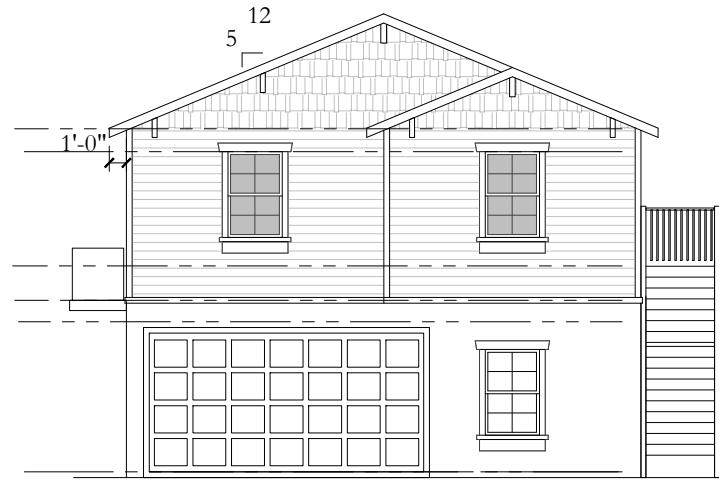

FRONT ELEVATION

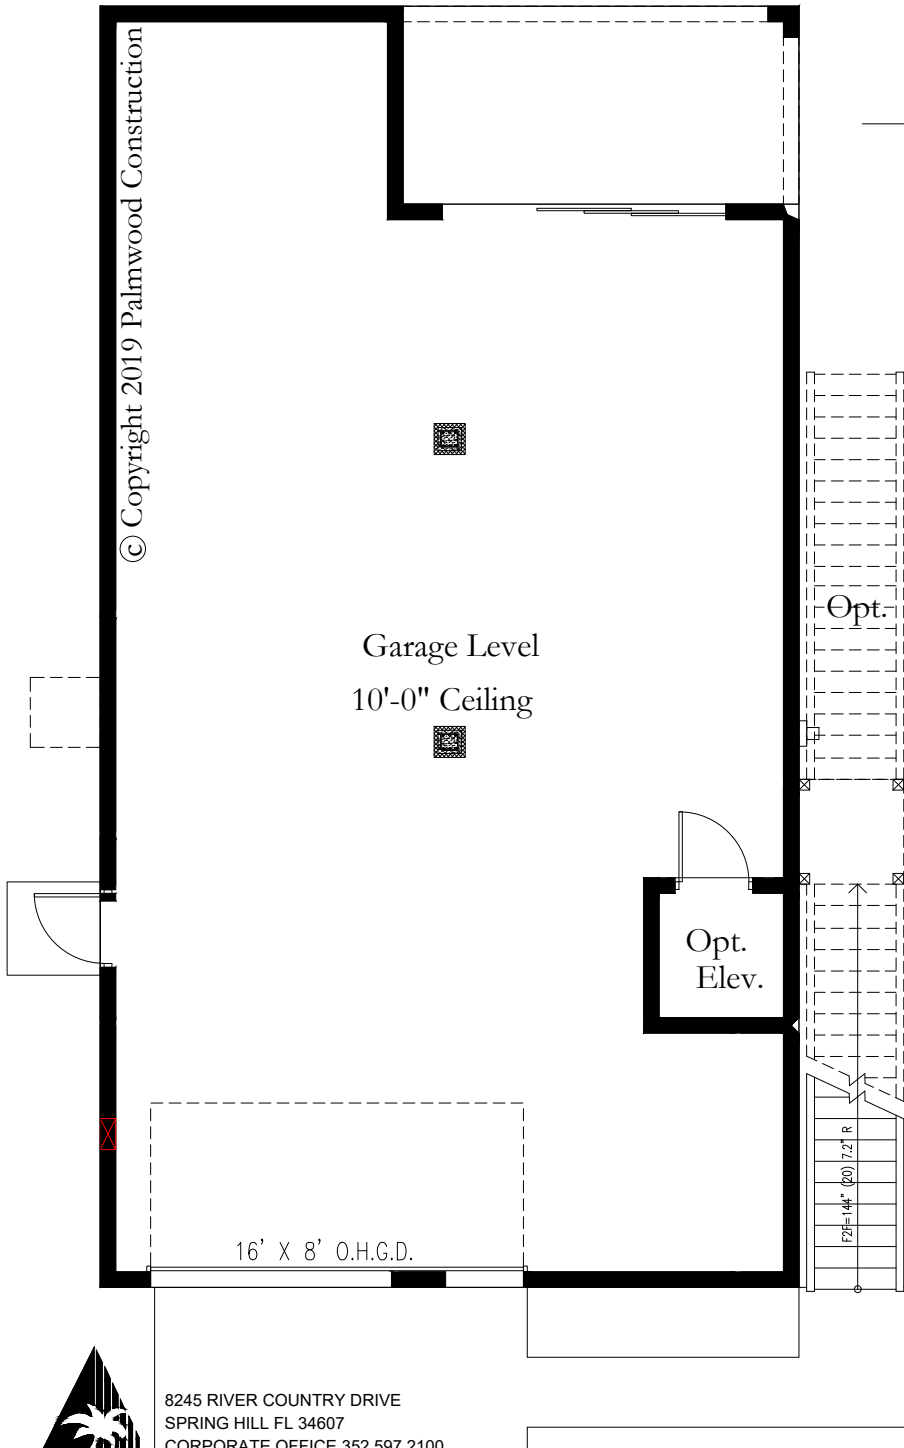

Square Footage Tabulation	
LIVING	1501.6
GARAGE LEVEL	1505.4
REAR PORCH I	144.5
REAR PORCH II	144.5
ENTRY	3.8
GRAND TOTAL	3299.8

STANDARD FEATURES INCLUDE:

- STANDARD DESIGN FOR "A" ZONE NOT COASTAL A, NOT V
- IMPACT RATED WINDOWS & EXTERIOR DOORS
- GEO-TECHNICAL SOILS REPORT
- SILT FENCING DURING CONSTRUCTION
- ALLOWANCE OF 5K BUILDERS RISK INSURANCE
- MONOLITHIC SLAB CONCRETE FOUNDATION
- REAR PORCH W/ WATERPROOF MEMBRANE UNDERLAYMENT
- EXTERIOR ALUMINUM RAILINGS



8245 RIVER COUNTRY DRIVE
SPRING HILL FL 34607
CORPORATE OFFICE 352.597.2100



Palmwood Construction

FLOOR ONE

NOT TO SCALE


THIS DESIGN IS COPYRIGHTED AND IS SUBJECT TO COPYRIGHT PROTECTION AS AN ARCHITECTURAL WORK UNDER SECTION 102 OF THE COPYRIGHT ACT 17 U.S.O. AS AMENDED IN DECEMBER 1990 AND KNOWN AS THE "ARCHITECTURAL WORKS COPYRIGHT ACT OF 1990" PROTECTION INCLUDES BUT IS NOT LIMITED TO THE OVERALL FORM AS WELL AS THE COMPOSITION OF SPACES AND ELEMENTS. ANY UNAUTHORIZED USE CAN LEGALLY RESULT IN CESSATION OF SUCH CONSTRUCTION OR BUILDING BEING SEIZED OR RAZED

Island Breeze

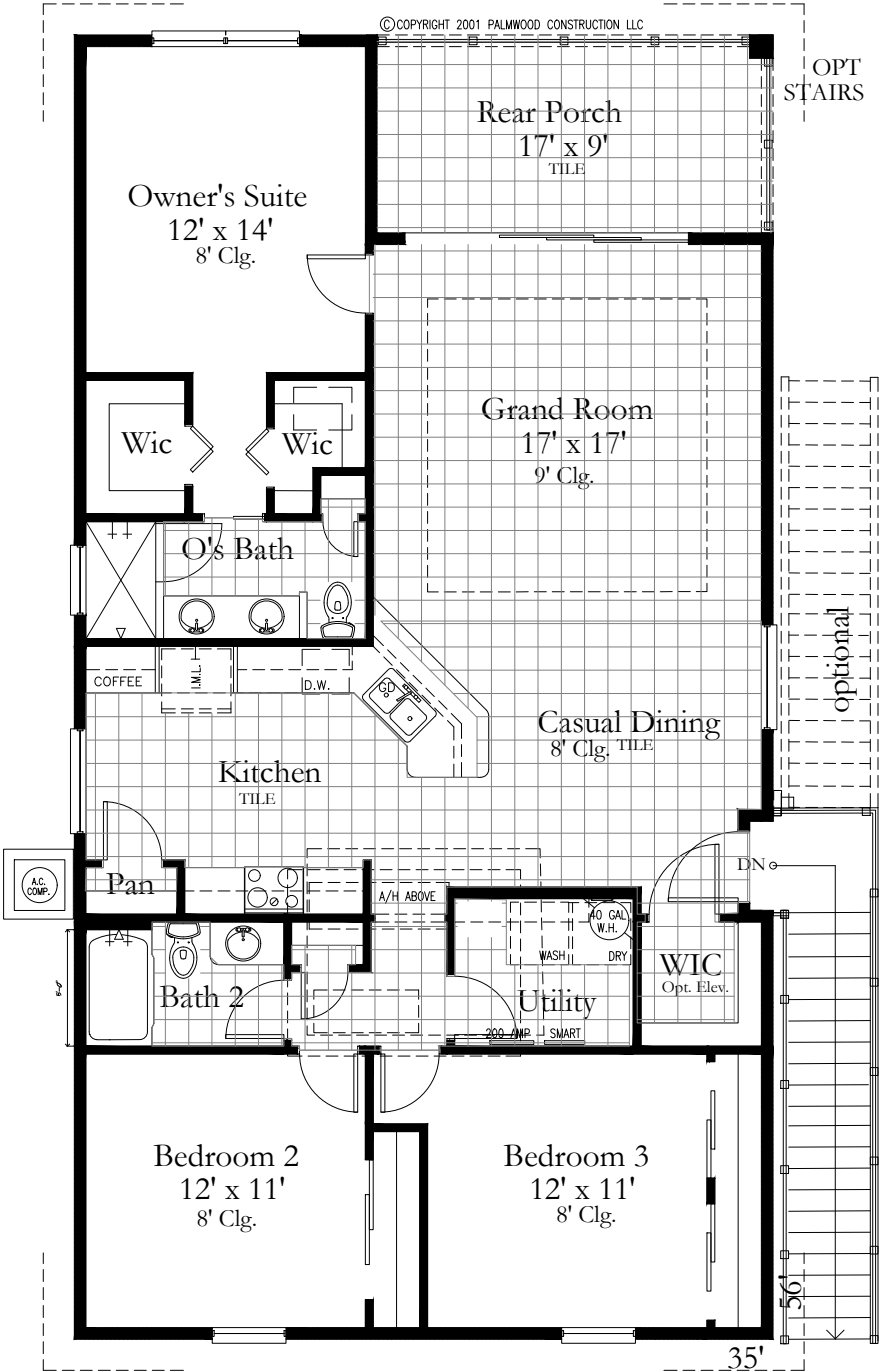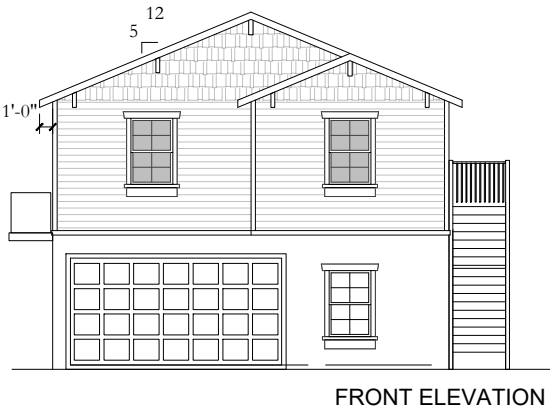

Square Footage Tabulation	
LIVING	1501.6
GARAGE LEVEL	1505.4
REAR PORCH I	144.5
REAR PORCH II	144.5
ENTRY	3.8
GRAND TOTAL	3299.8

- STANDARD FEATURES INCLUDE:
- STANDARD DESIGN FOR "A" ZONE NOT COASTAL A, NOT V
 - IMPACT RATED WINDOWS & EXTERIOR DOORS
 - GEO-TECHNICAL SOILS REPORT
 - SILT FENCING DURING CONSTRUCTION
 - ALLOWANCE OF 5K BUILDERS RISK INSURANCE
 - MONOLITHIC SLAB CONCRETE FOUNDATION
 - REAR PORCH W/ WATERPROOF MEMBRANE UNDERLAYMENT
 - EXTERIOR ALUMINUM RAILINGS

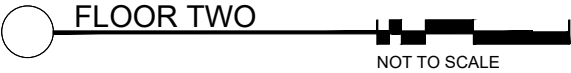

THIS DESIGN IS COPYRIGHTED AND IS SUBJECT TO COPYRIGHT PROTECTION AS AN ARCHITECTURAL WORK UNDER SECTION 102 OF THE COPYRIGHT ACT 17 U.S.O. AS AMENDED IN DECEMBER 1990 AND KNOWN AS THE "ARCHITECTURAL WORKS COPYRIGHT ACT OF 1990" PROTECTION INCLUDES BUT IS NOT LIMITED TO THE OVERALL FORM AS WELL AS THE COMPOSITION OF SPACES AND ELEMENTS. ANY UNAUTHORIZED USE CAN LEGALLY RESULT IN CESSATION OF SUCH CONSTRUCTION OR BUILDING BEING SEIZED OR RAZED