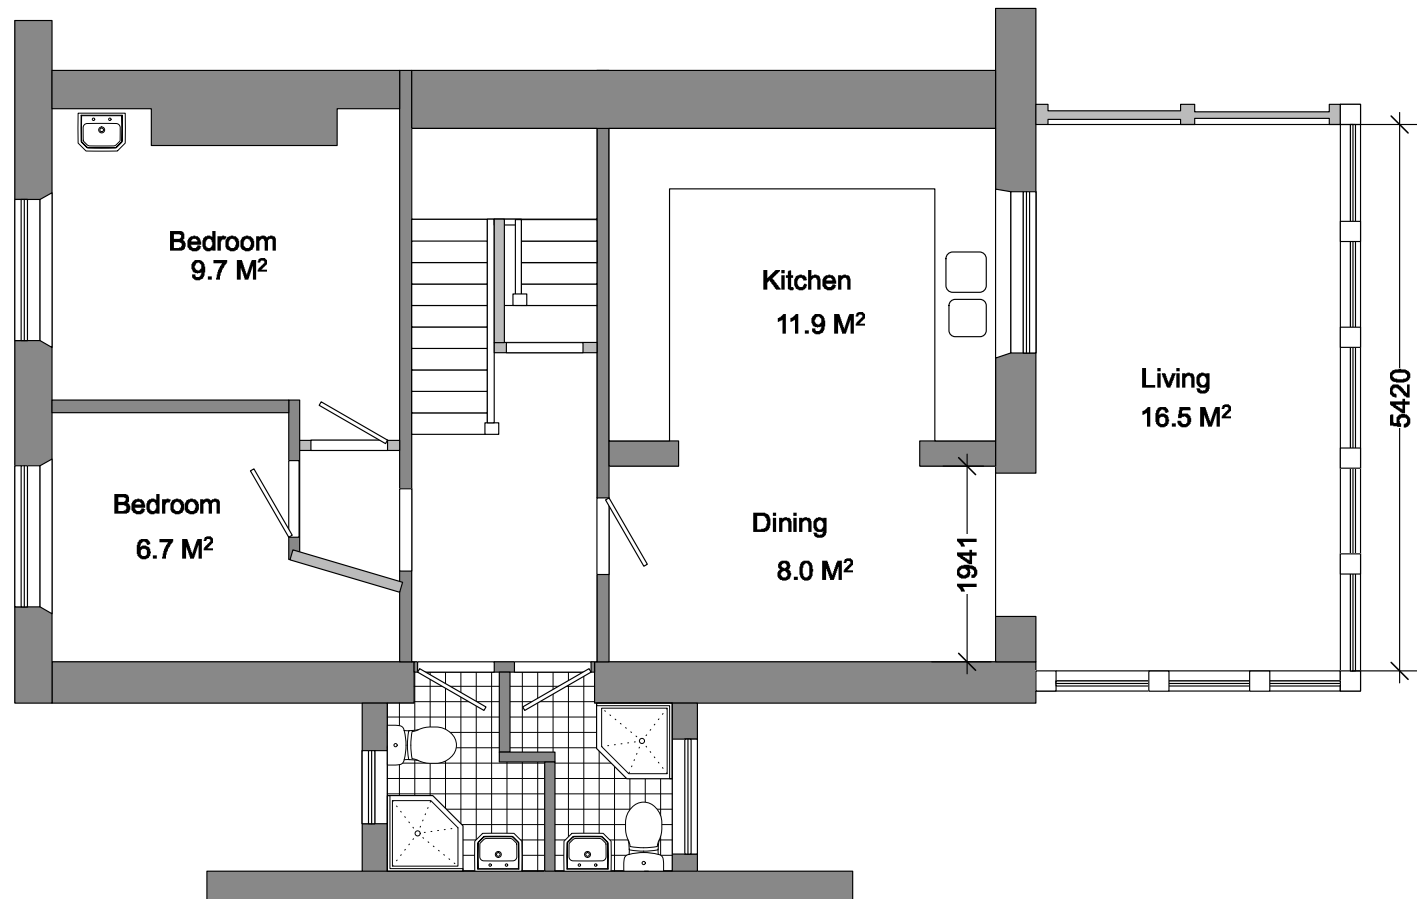


17 BRYN ROAD
BRYNMILL, SWANSEA

title: **EXISTING FIRST FLOOR**



dwg No:

rev: -

scale: **1:75 @ A4 (NTS)**

date:

drawn by:
LT

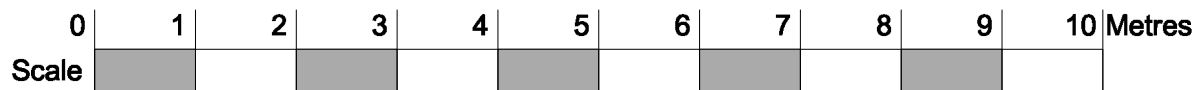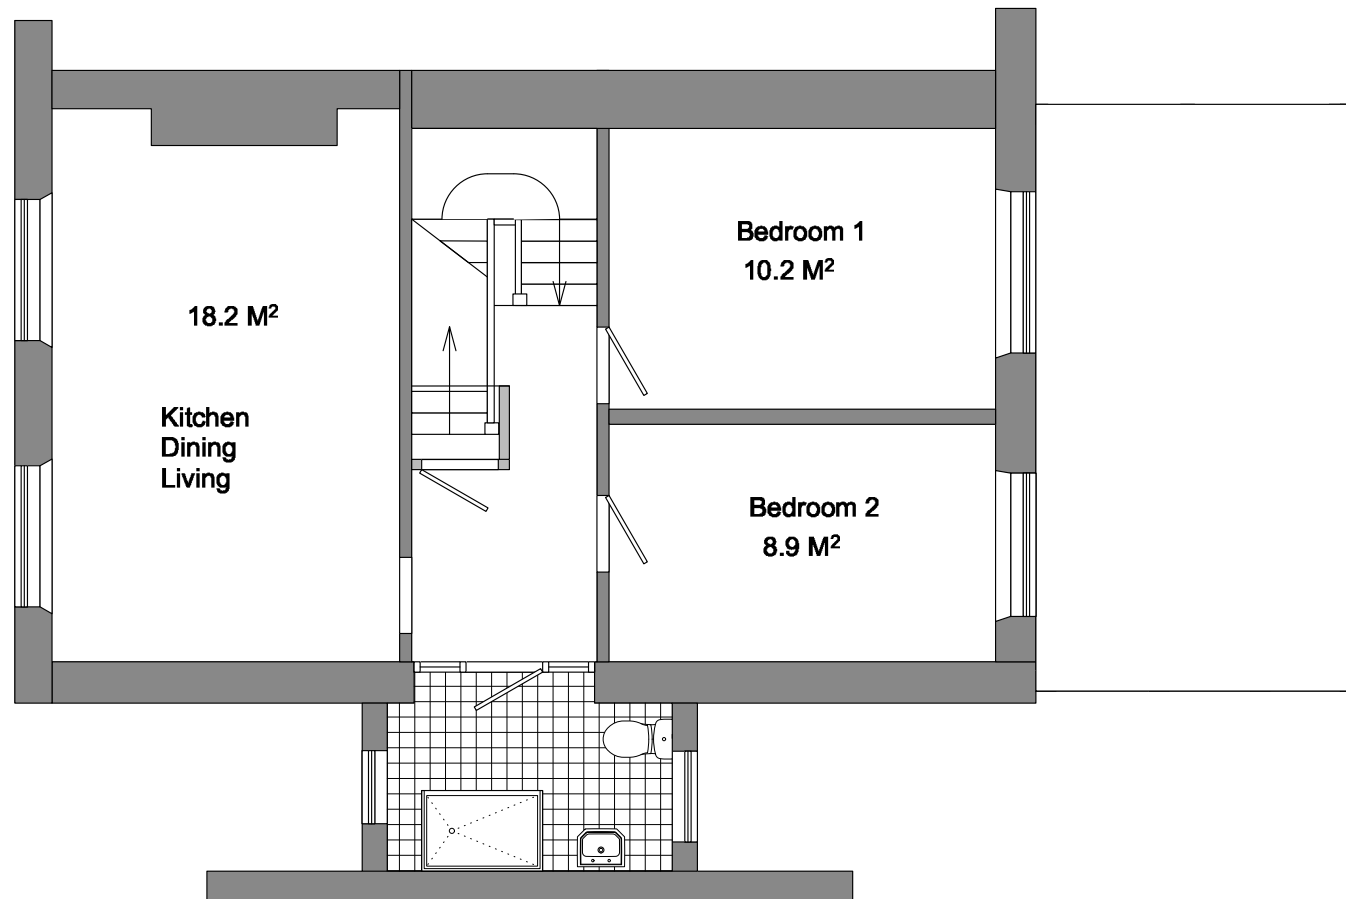

17 BRYN ROAD
BRYNMILL, SWANSEA

title: **EXISTING SECOND FLOOR**



scale: 1:75 @ A4 (NTS)

dwg No:

rev: -

date:

drawn by:
LT

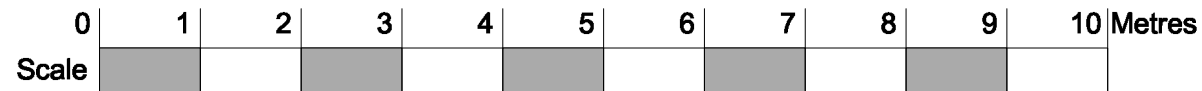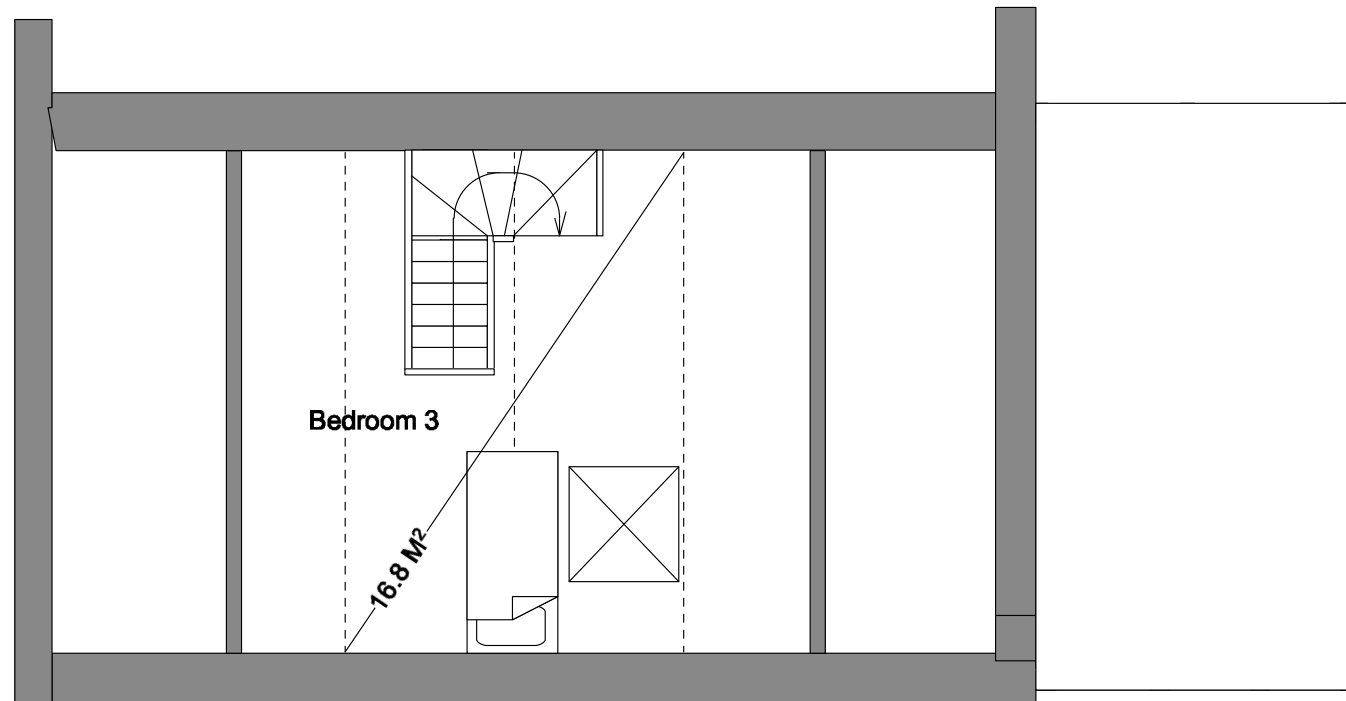

17 BRYN ROAD
BRYNMILL, SWANSEA

title: **PROPOSED THIRD FLOOR**

dwg No:

rev: -

scale: 1:75 @ A4 (NTS)

date:

drawn by:
LT