




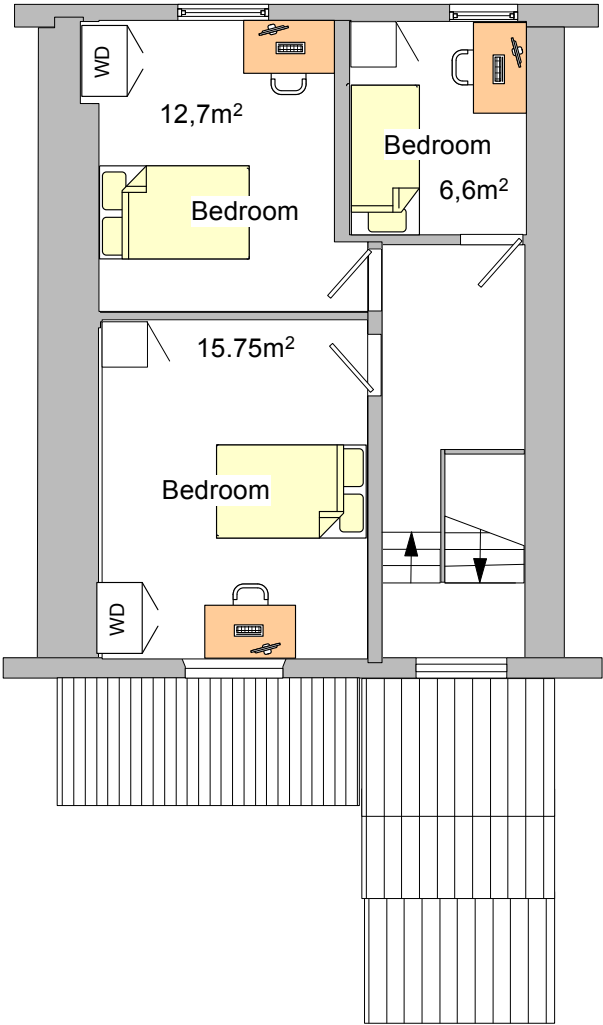


project: 25 BRYN ROAD SWANSEA	title: EXISTING SECOND FLOOR		scale: 1:100 @ A4		DIGS SWANSEA STUDENT ACCOMMODATION
	dwg No:	rev: -	date:	drawn by: LT	

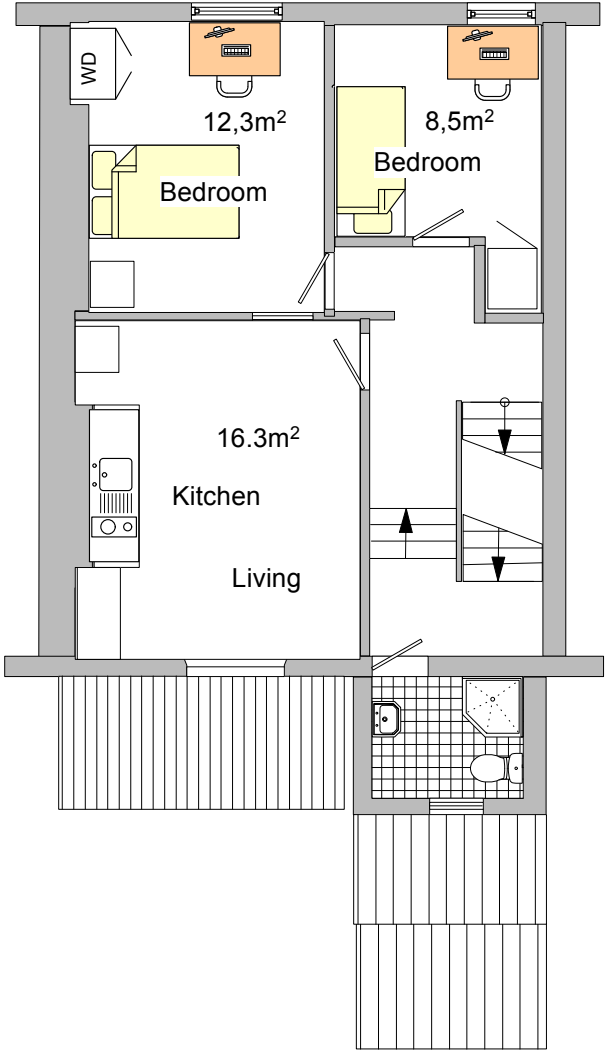

project: 25 BRYN ROAD SWANSEA	title: EXISTING FIRST FLOOR		scale: 1:100 @ A4		DIGS SWANSEA STUDENT ACCOMMODATION
	dwg No:	rev: -	date:	drawn by: LT	

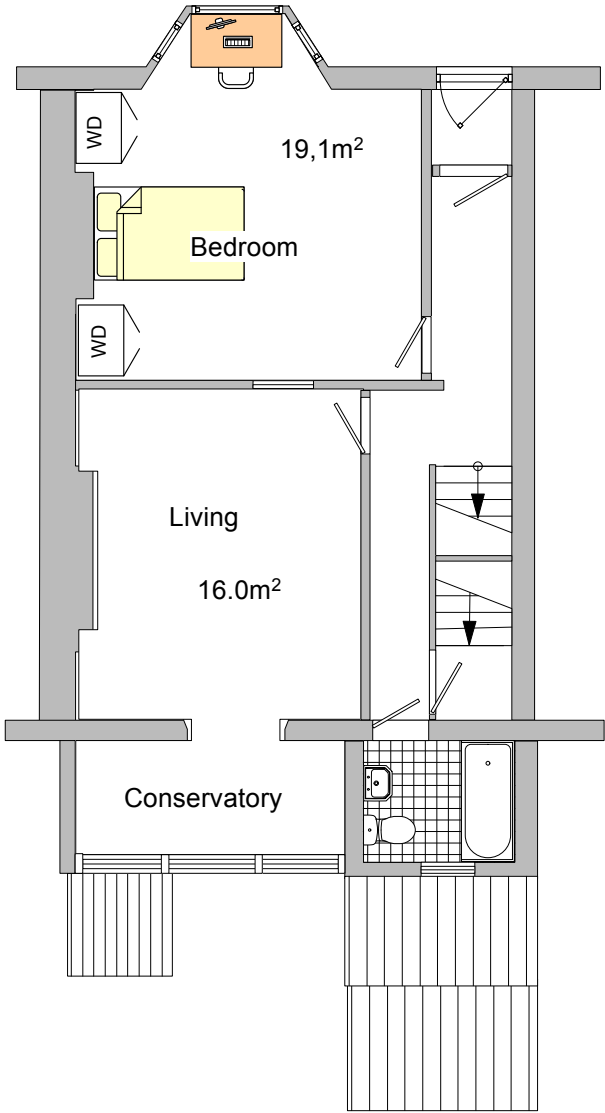

project: 25 BRYN ROAD SWANSEA	title: EXISTING GROUND FLOOR	scale: 1:100 @ A4	DIGS SWANSEA STUDENT ACCOMMODATION
	dwg No:	rev: -	
		date:	drawn by: LT

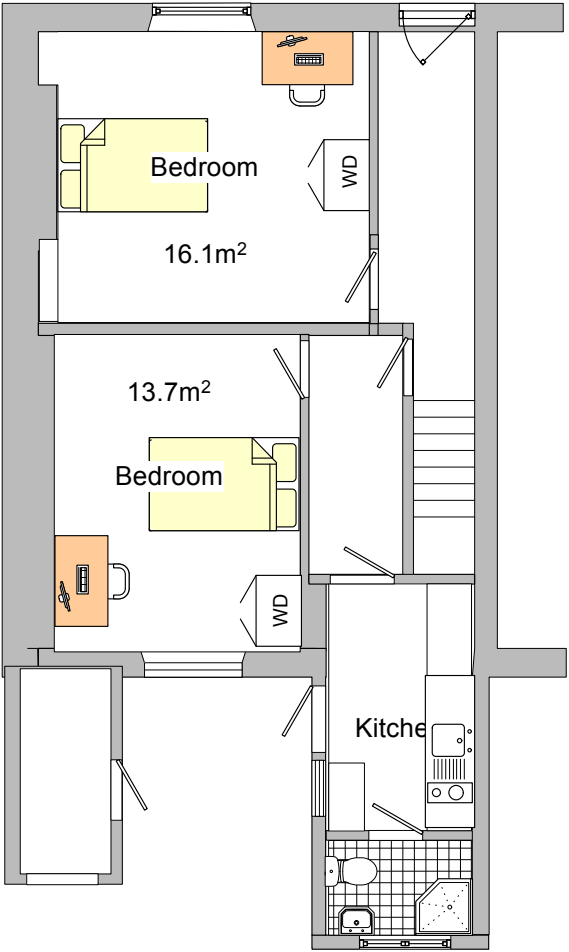

project: 25 BRYN ROAD SWANSEA	title: EXISTING BASEMENT FLOOR		scale: 1:100 @ A4		DIGS SWANSEA STUDENT ACCOMMODATION
	dwg No:	rev: -	date:	drawn by: LT	