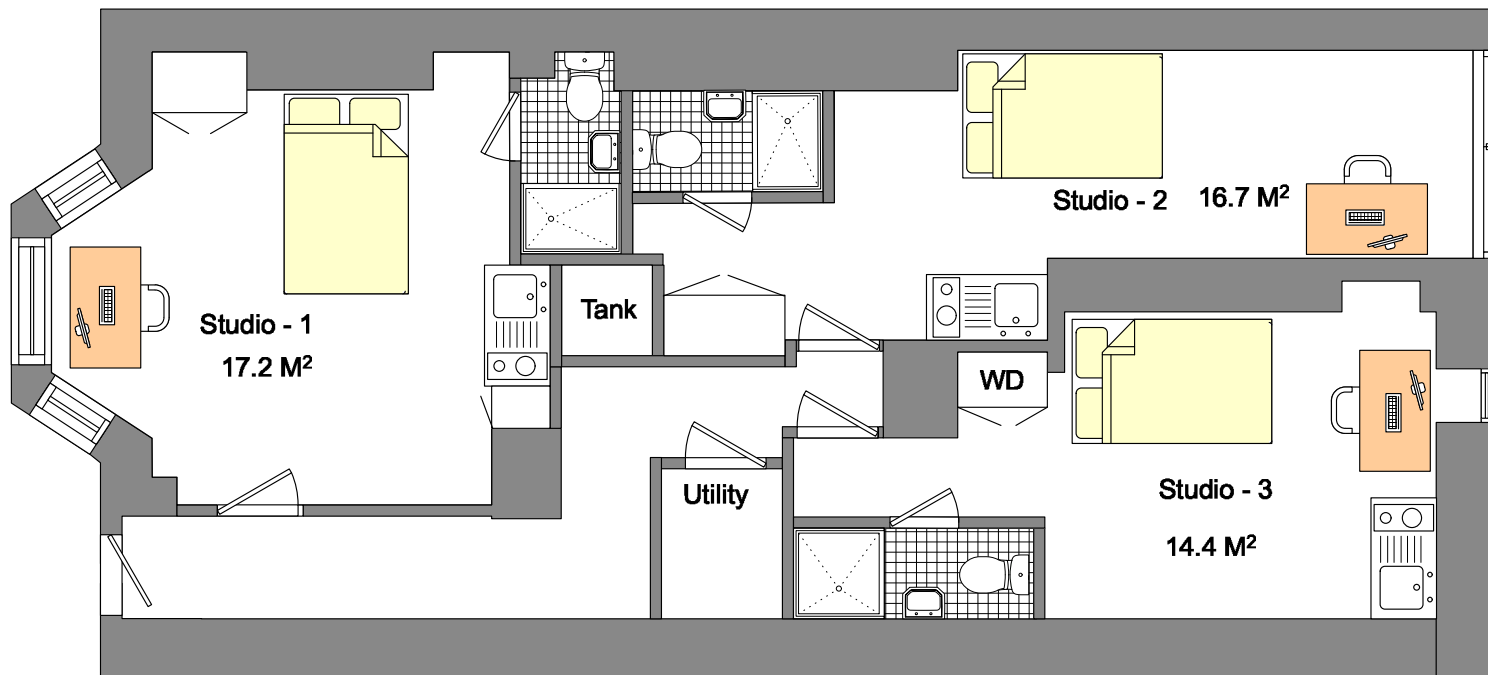


7 BRYN ROAD
BRYNMILL, SWANSEA

title: PROPOSED BASEMENT FLOOR



scale: 1:75 @ A4 (NTS)

dwg No:

rev: - L

date:

drawn by:
LT

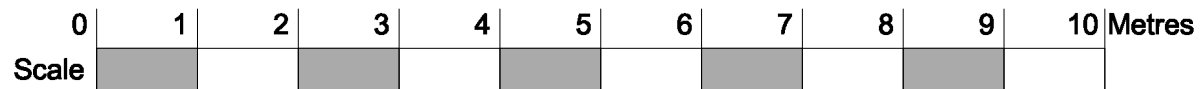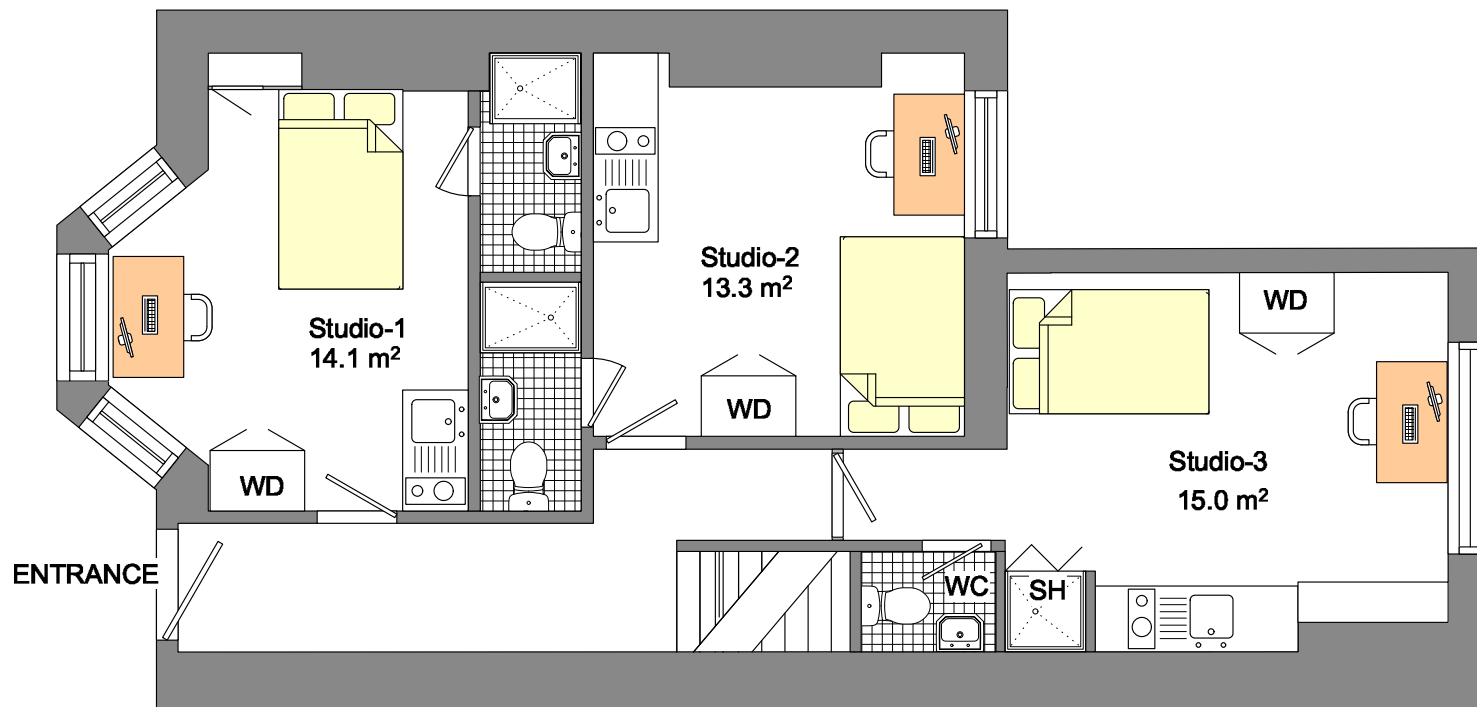

7 BRYN ROAD
BRYNMILL, SWANSEA

title: **PROPOSED GROUND FLOOR**



scale: 1:75 @ A4 (NTS)

dwg No:

rev:
- L

date:

drawn by:
LT

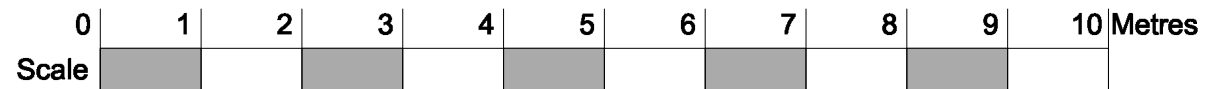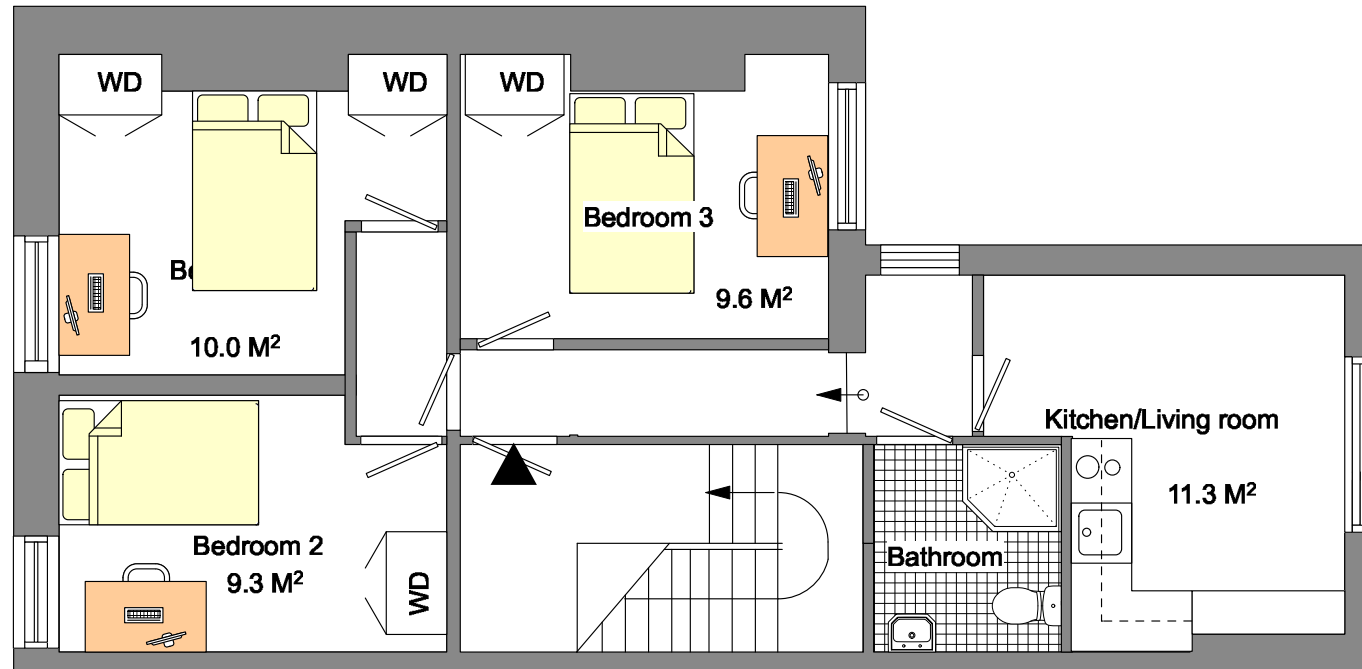

7 BRYN ROAD
BRYNMILL, SWANSEA

title: **PROPOSED FIRST FLOOR**



scale: 1:75 @ A4 (NTS)

dwg No:

rev: - L

date:

drawn by:
LT

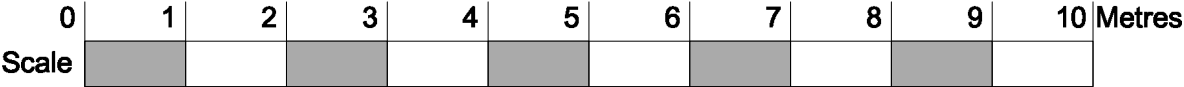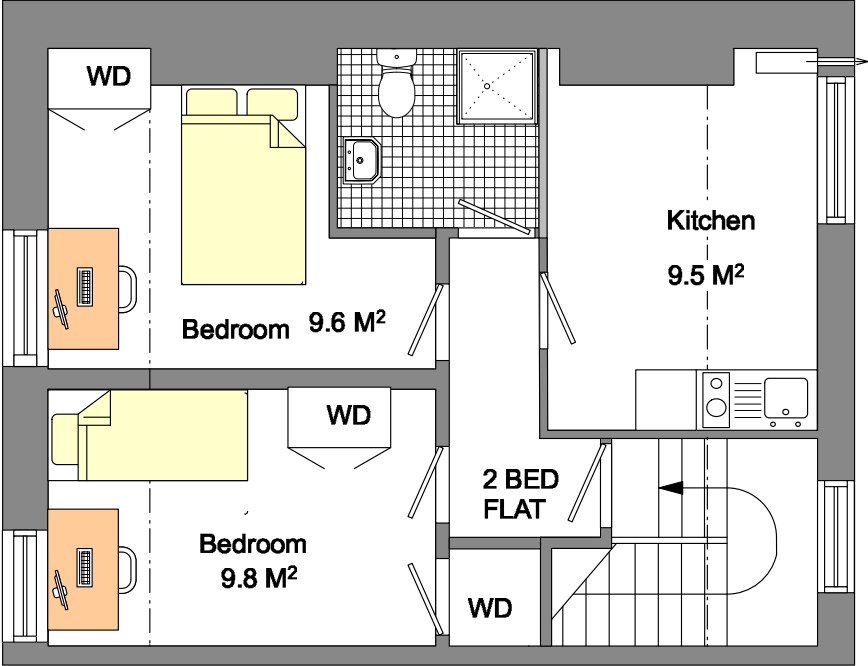

7 BRYN ROAD
BRYNMILL, SWANSEA

title: PROPOSED SECOND FLOOR

scale: 1:75 @ A4 (NTS)

dwg No:

rev: - L

date:

drawn by:
LT