



1418 BRUT

680


8

8

90 / 215 X  
 97 / 172 X  
 60 / 75 X  
 85 / 145 X  
 60 / 75 X  
 84 / 72  
 190  
 346  
 376

TABLEAU ELECT  
 100 PRESU VERRE  
 10 GARAGE ANTEPE  
 A DEFAUT, S'Y PLACER  
 EN FACADE NORD  
 SELON MESURES

ECOUL SANIT

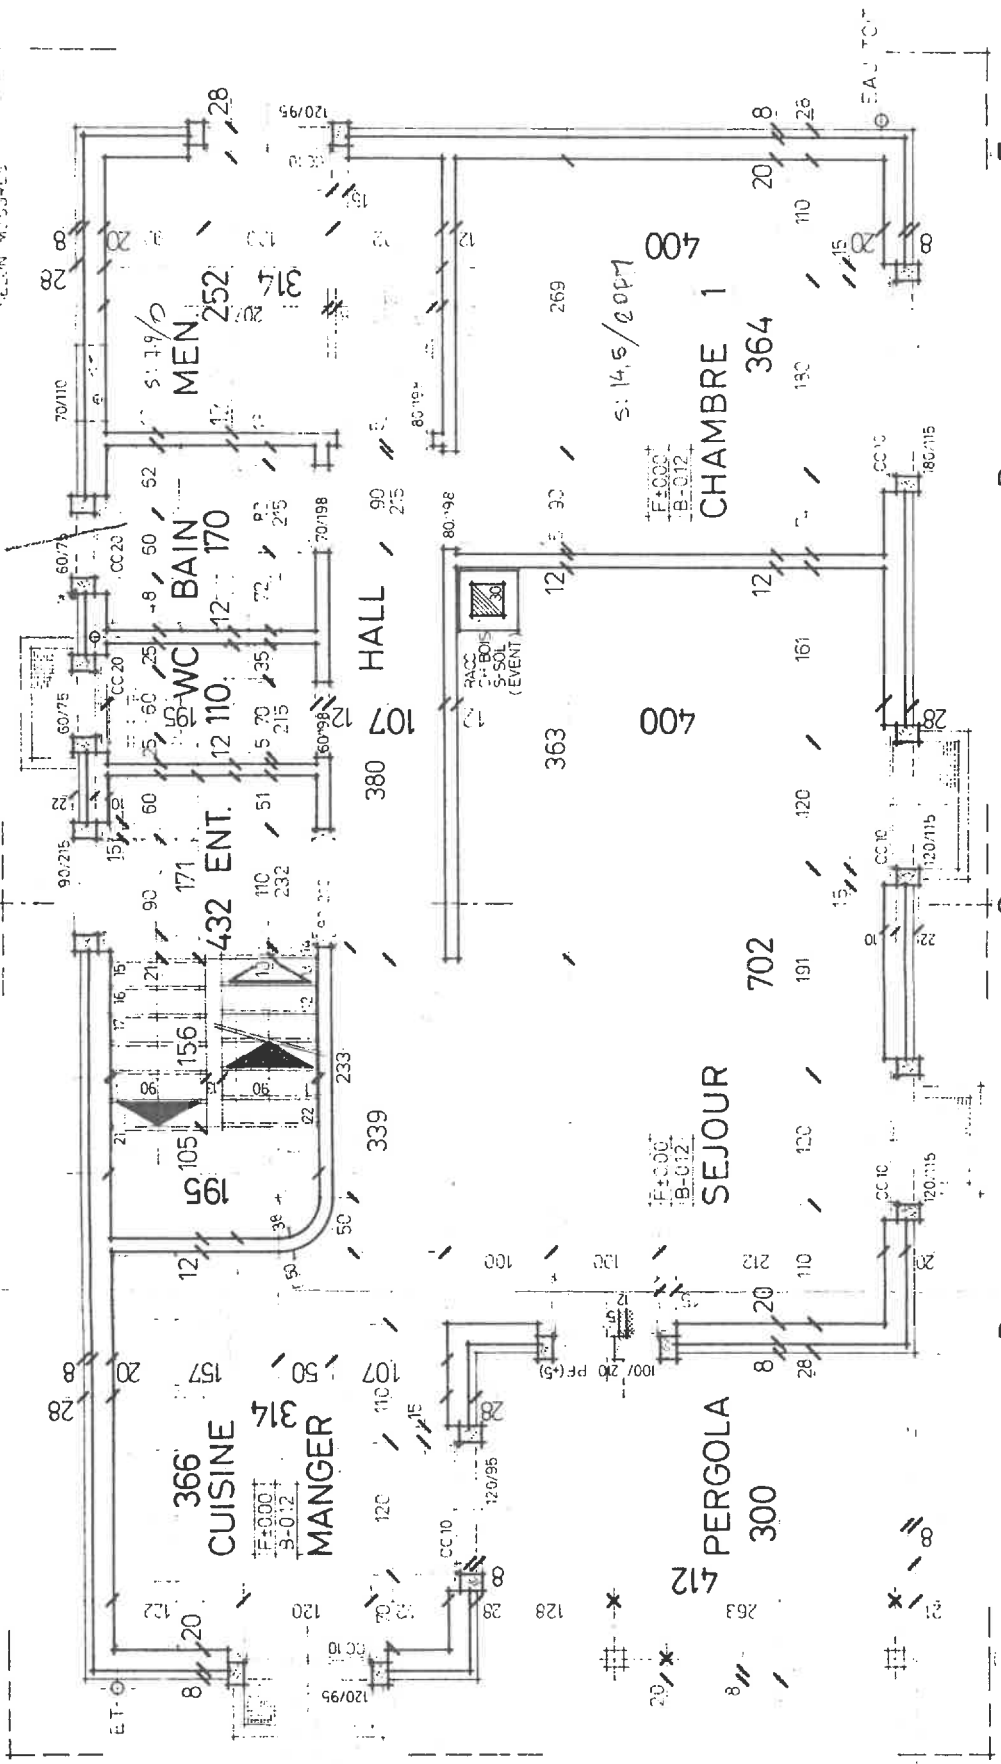

E

D

C

B

A

8

8

120  
 142  
 202  
 354  
 120  
 99  
 152  
 80  
 130  
 100  
 210+5  
 282  
 232  
 404

766 BRUT  
 102 FINI

8

8

8

8

8

8

150  
 90  
 120  
 292<sup>06</sup>  
 150 X  
 130  
 190  
 120  
 115 X  
 311  
 191  
 120  
 115 X  
 1118 BRUT  
 247  
 180  
 115 X  
 397  
 220  
 130  
 180  
 115 X  
 1418 BRUT

8

8

8

8

8

8

8

594  
534


173  
112

120 X

73  
102





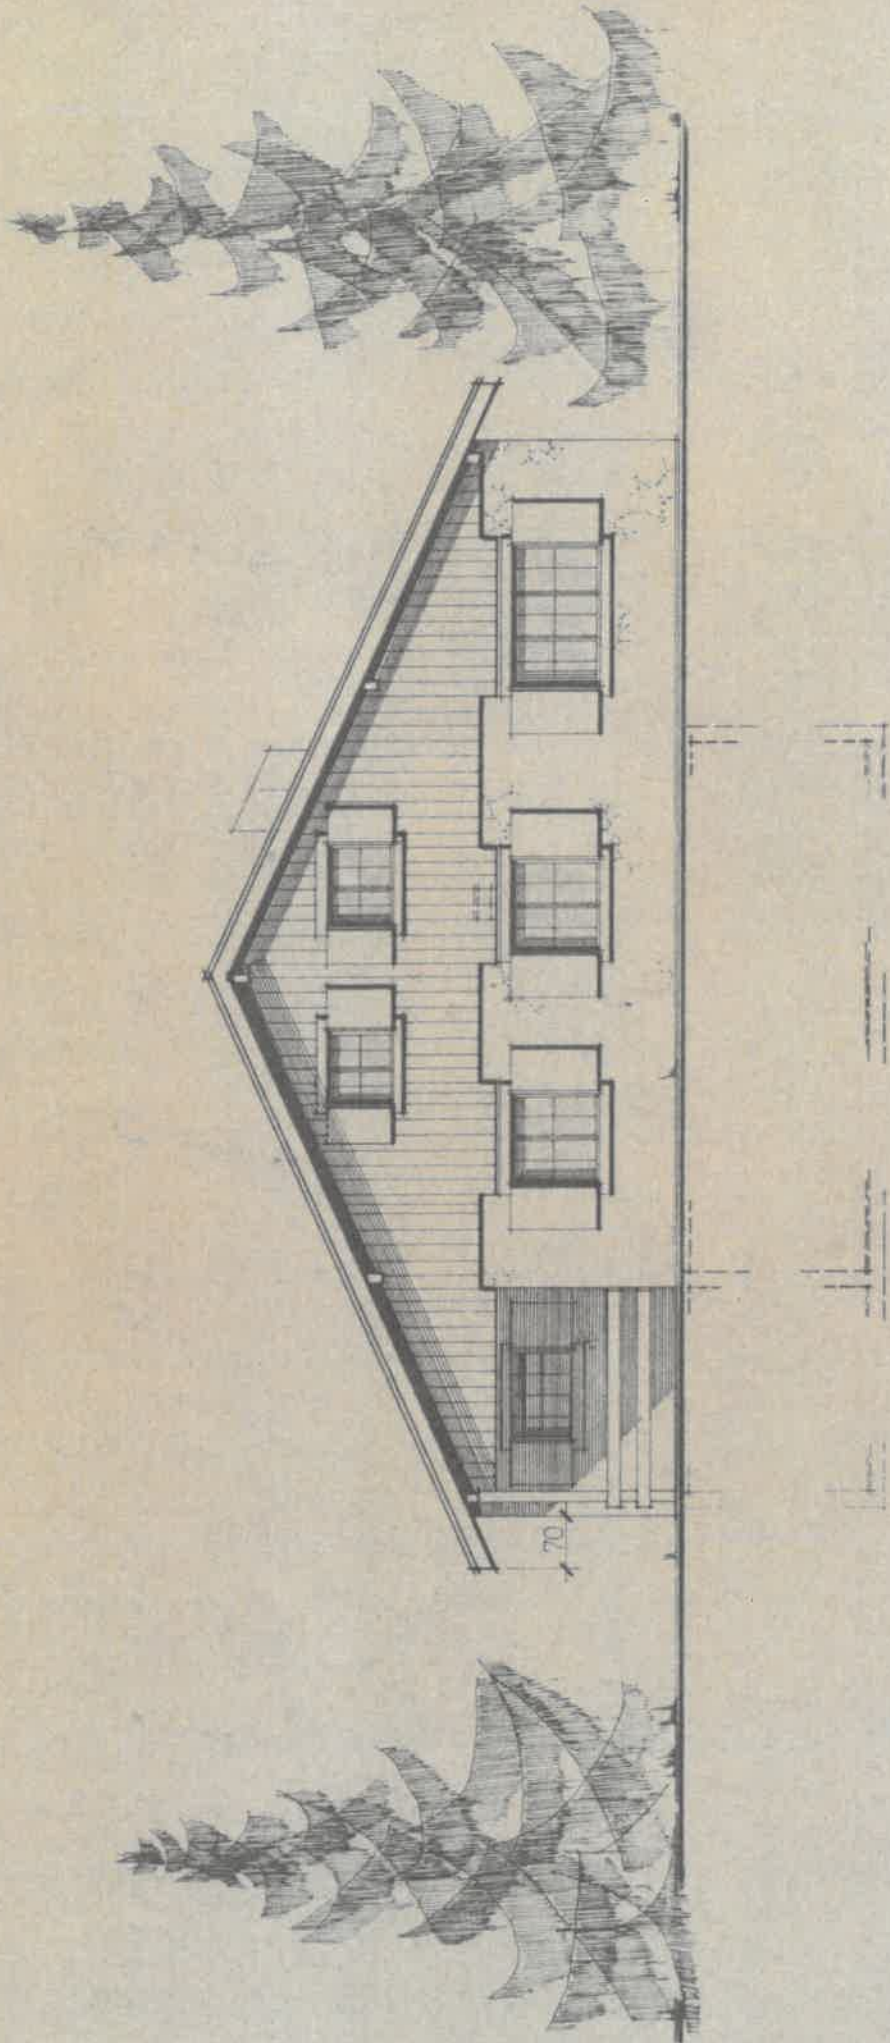


SUD


F A Ç A D E S ECH. 1/100

LE MAÎTRE DE L'OUVRAGE.

L'ARCHITECTE

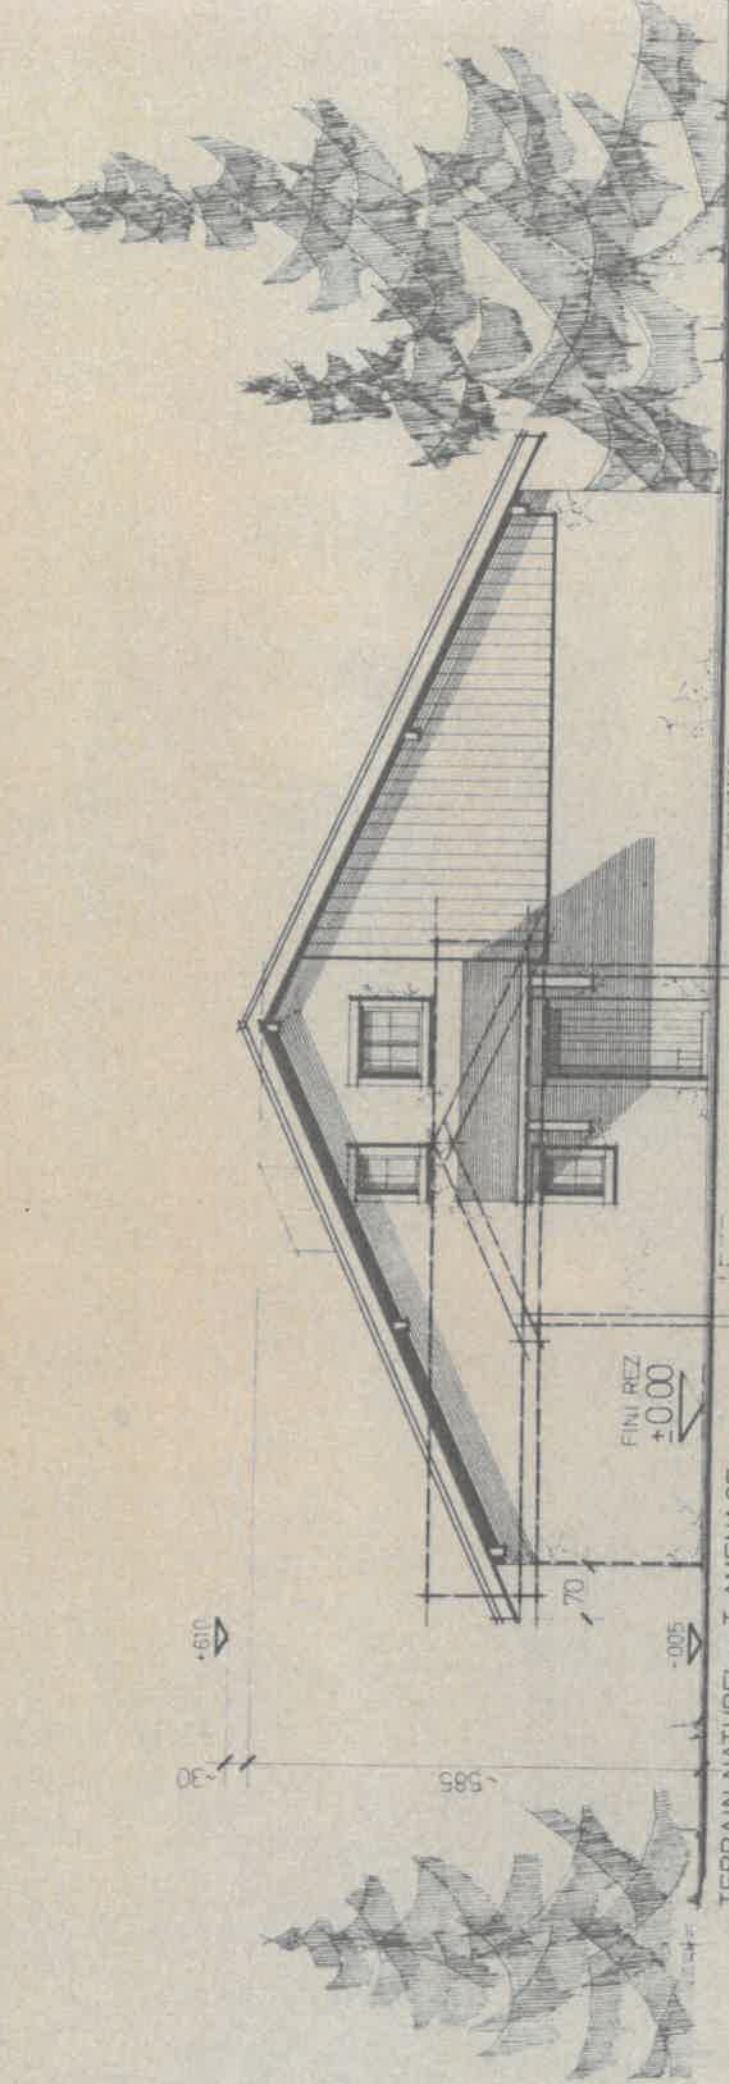


NORD

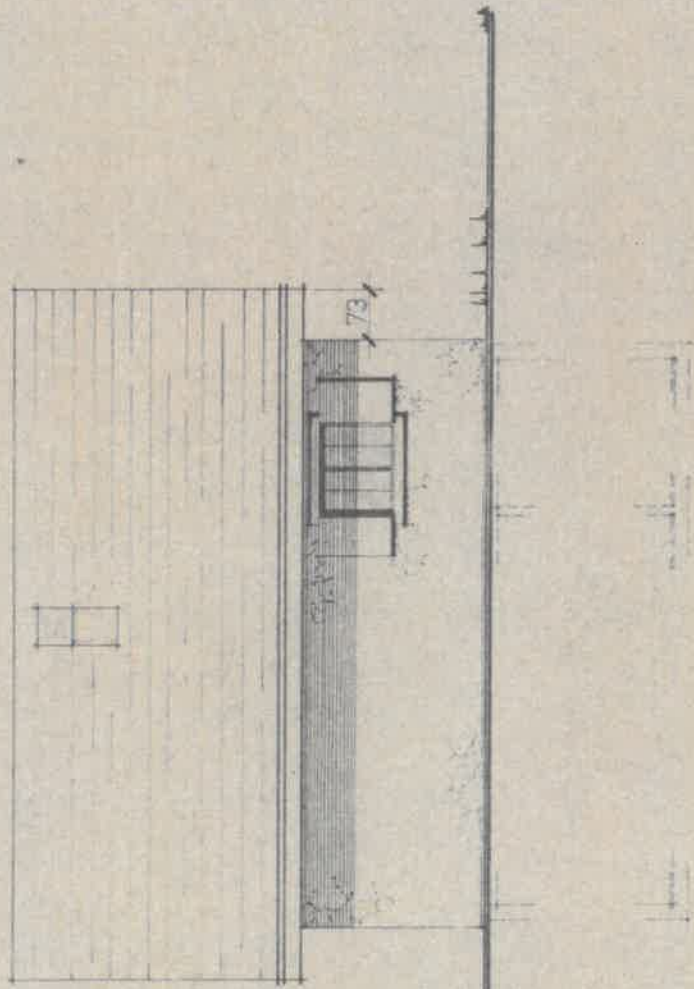

TERRAIN NATUREL = T. AMEN.

EST

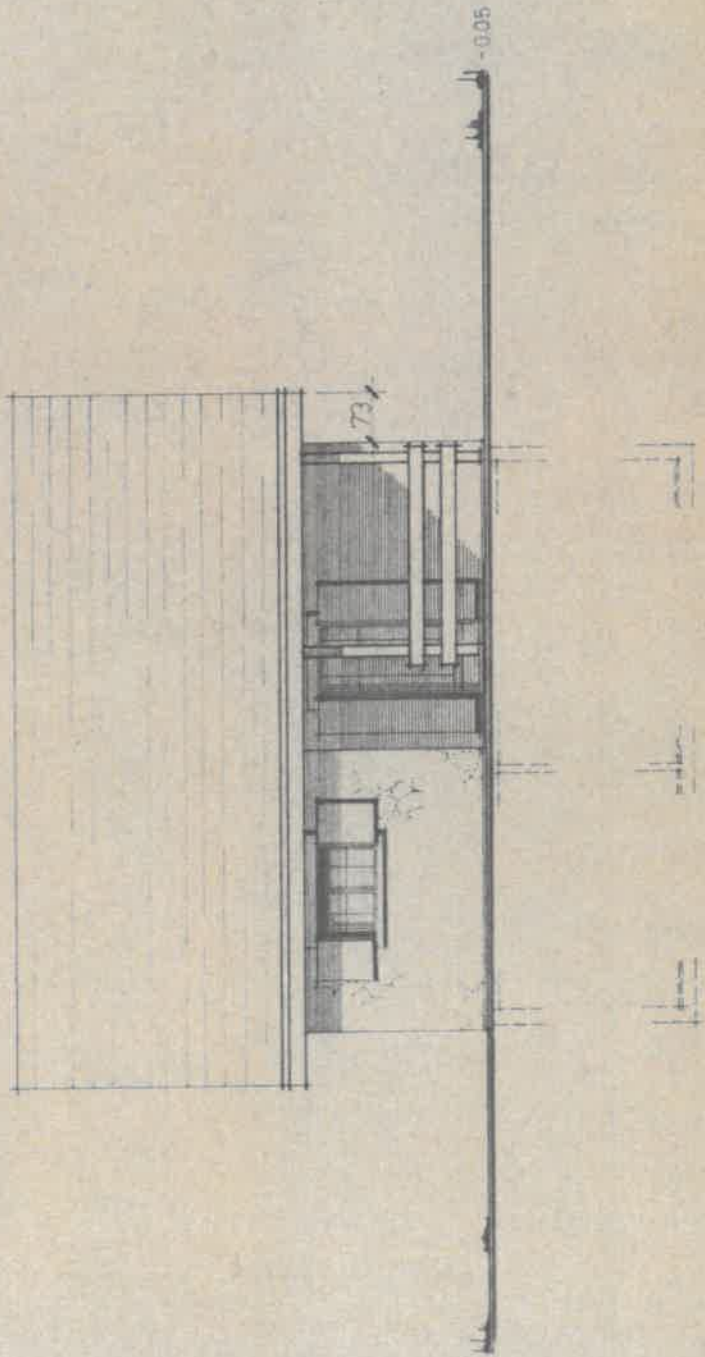

005

QUEST