


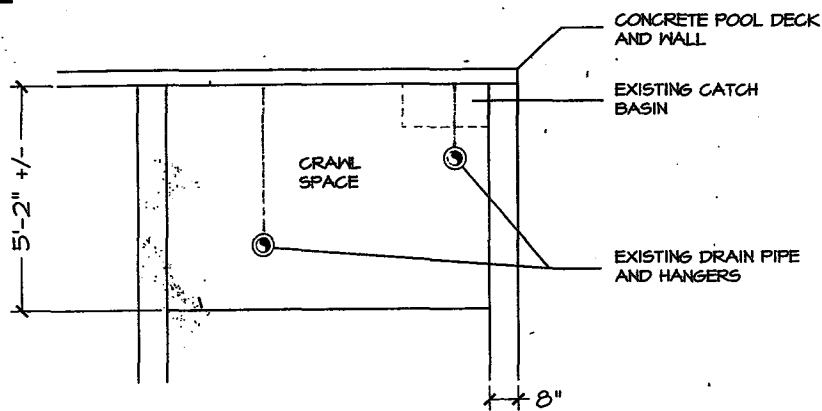


SECTION @ CRAWL SPACE

SCALE: 1/2"=1'-0"

1

A-3

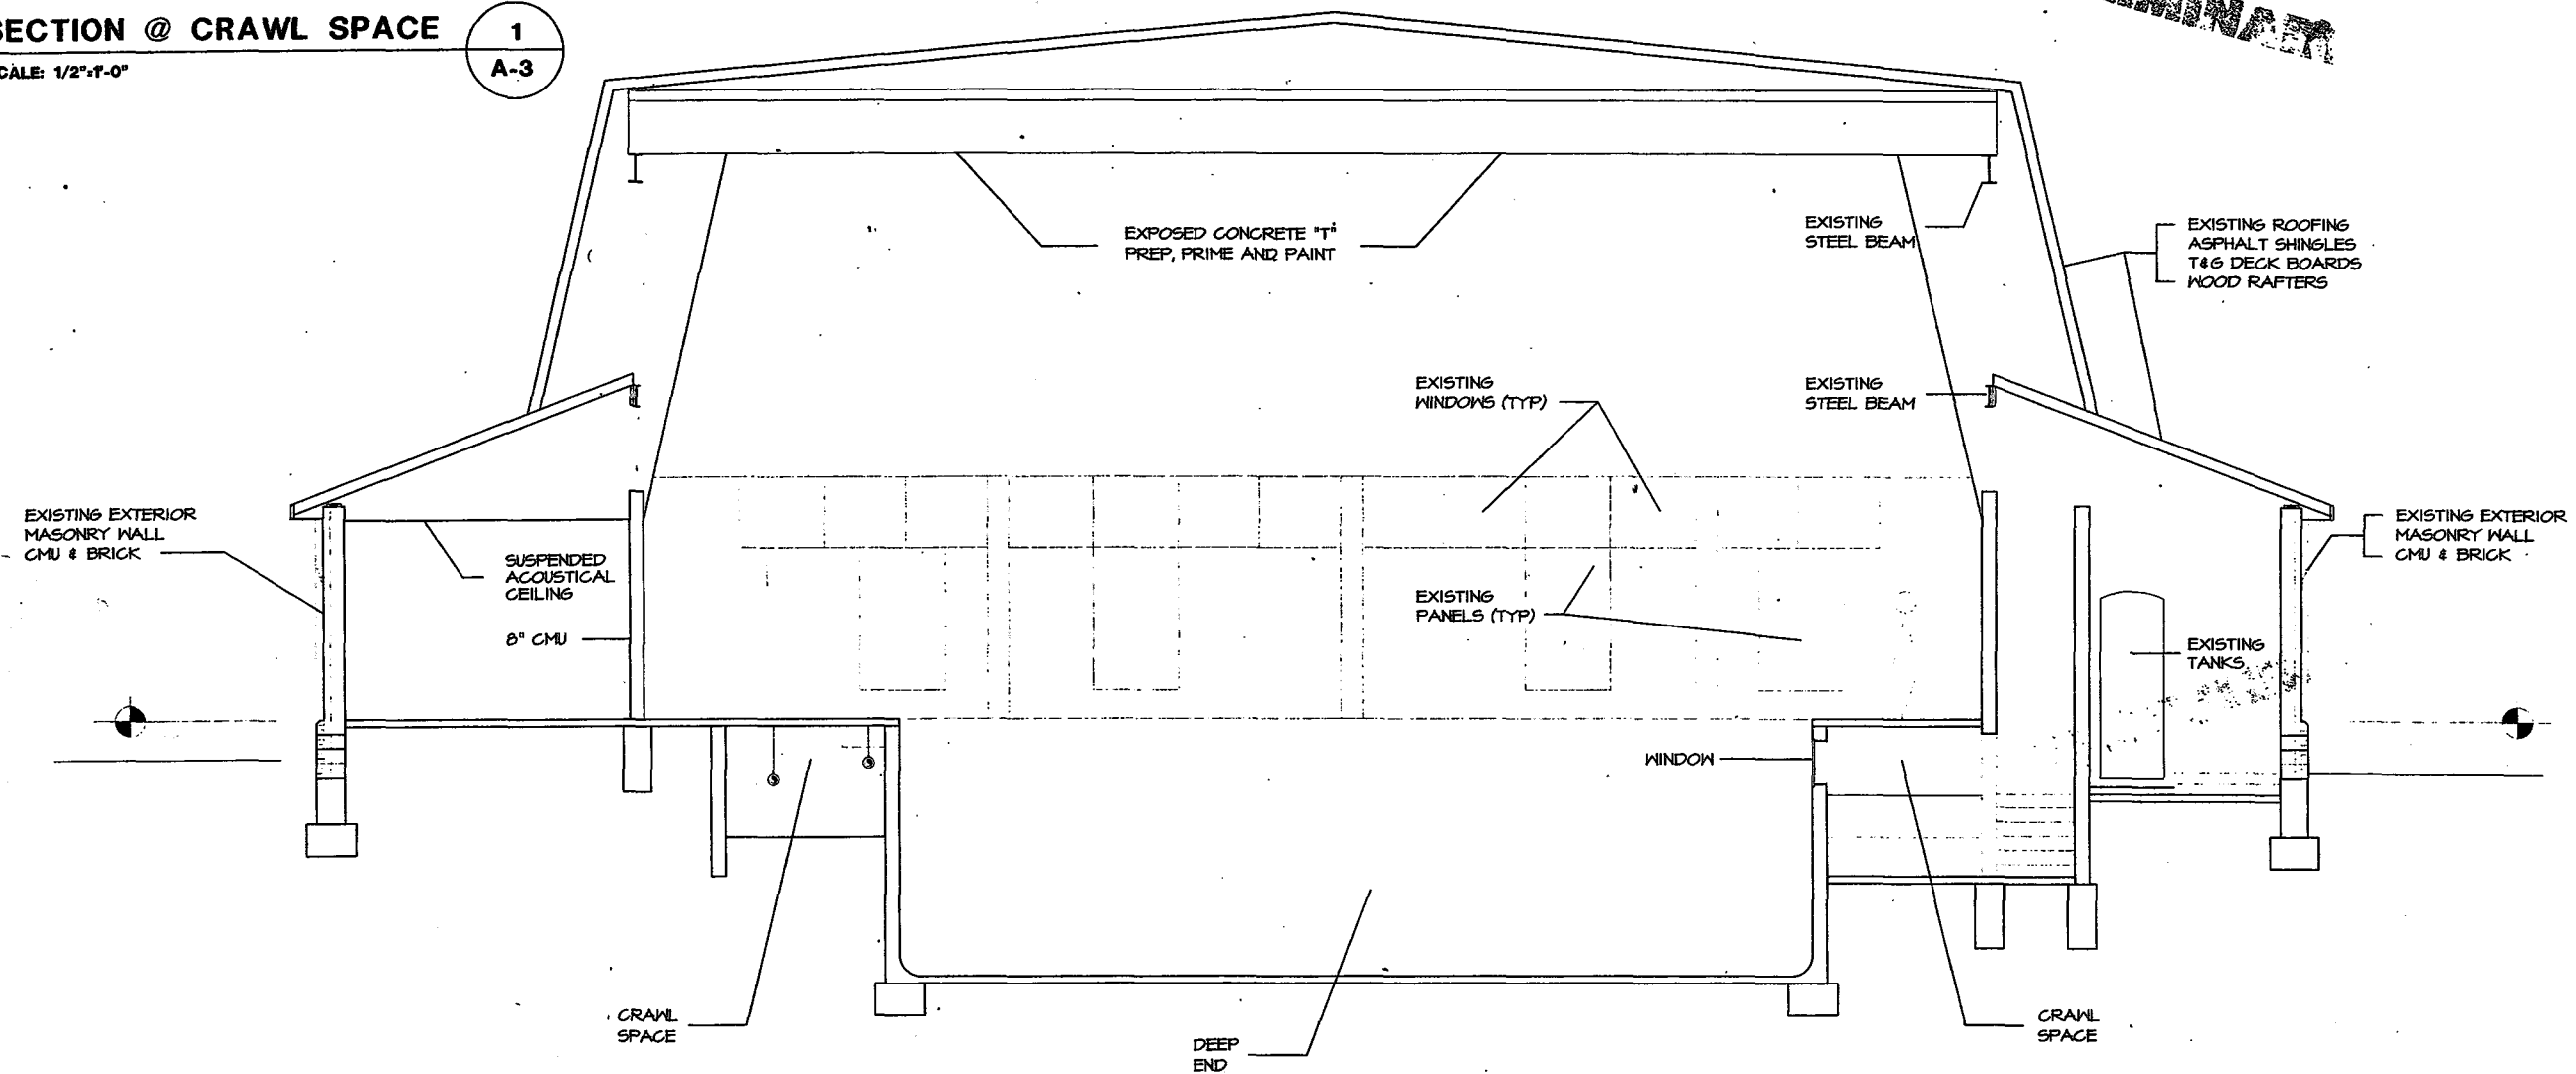

BUILDING SECTION

SCALE: 1/8"=1'-0"

1

A-3

Melotte
Morse
Leonatti,
Ltd.



225 1/2 South Sixth Street
Springfield, Illinois, 62761
Tel (217) 753-6215
(217) 753-6216

8212 N. University Street
Peoria, Illinois, 61615
Tel (309) 691-6200
(309) 691-6200



NATATORIUM
RENOVATION



LINCOLN COLLEGE


LINCOLN, ILLINOIS
217-555-XXXX



MAY 2000




10049.

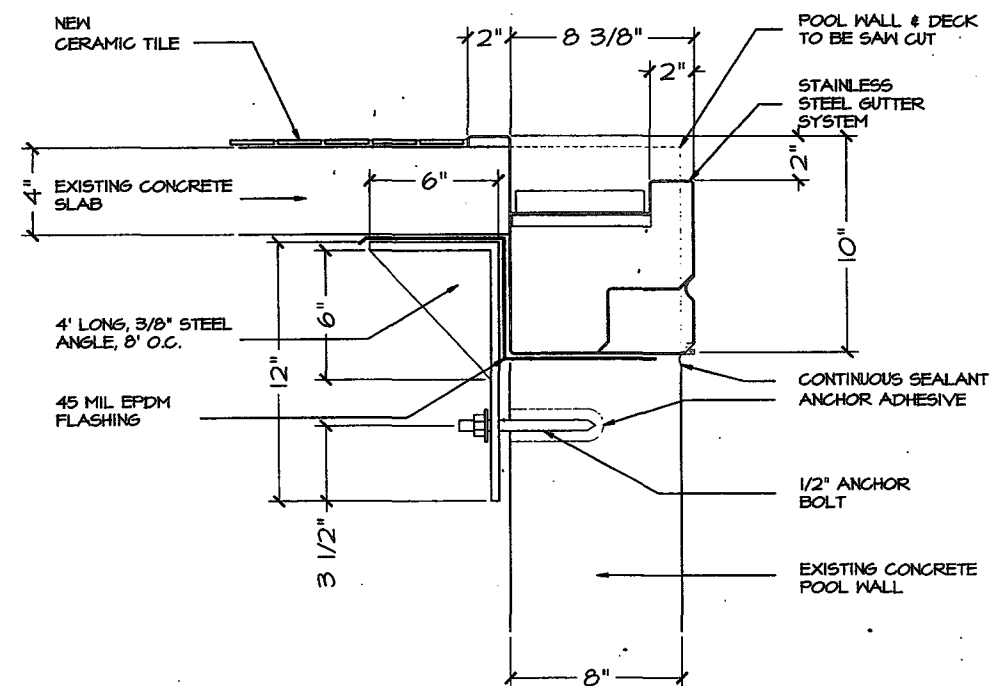

GUTTER DETAIL

SCALE: 3"=1'-0"

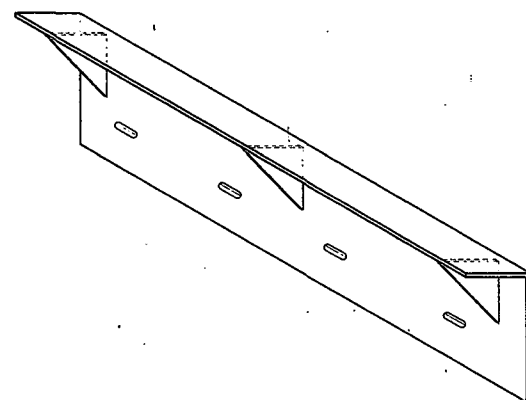

DECK SUPPORT ISOMETRIC

SCALE: NOT TO SCALE

Melotte
Morse
Leonatti,
Ltd.



219 1/2 South Sixth Street
Springfield, Illinois, 62761
Tel: (217) 763-8816
(217) 763-8816

8212 N. University Street
Peoria, Illinois, 61616
Tel: (309) 691-8200
(309) 691-8200



NATATORIUM
RENOVATION




LINCOLN COLLEGE

LINCOLN, ILLINOIS
217-555-XXXX



MAY 2000



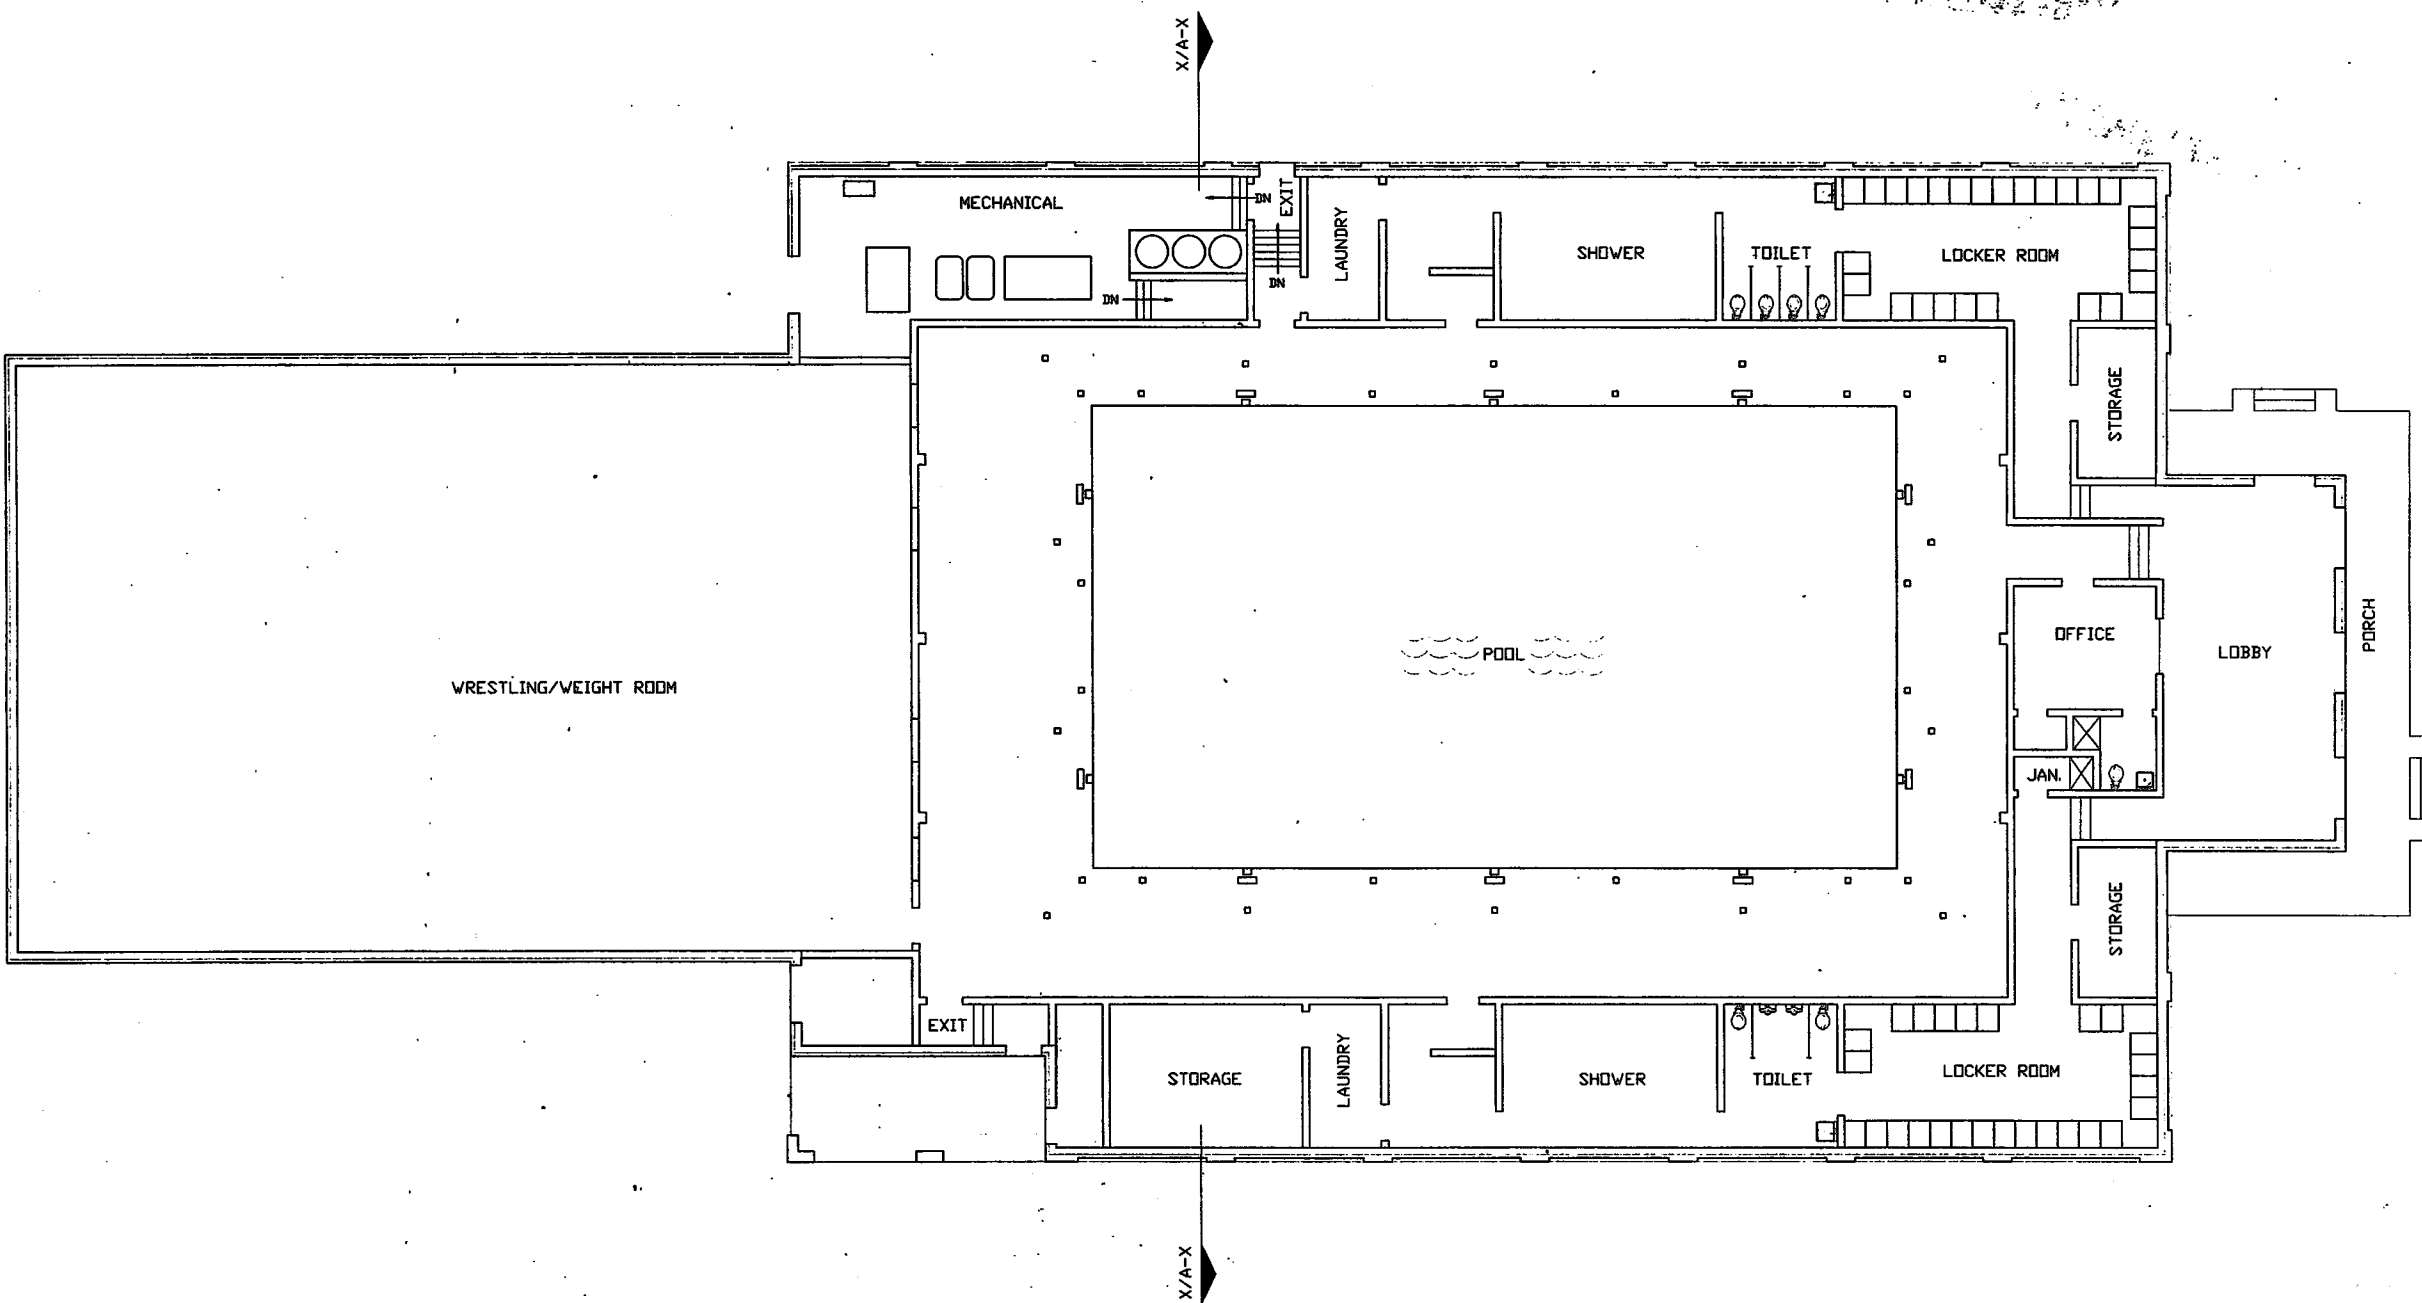

**Melotte
Morse
Leonatti,
Ltd.**



223 1/2 South Sixth Street
Springfield, Illinois 62701
Tel (217) 765-8318
(217) 765-8315

6812 E. University Street
Peoria, Illinois 61615
Tel (309) 691-6200
(309) 691-6300



CONSULTANT



**Fanning/Howey
Associates, Inc.**
Architects Engineers Consultants



Cochran & Wilken, Inc.
CONSULTING ENGINEERS
5201 South Sixth Street
Springfield, Illinois 62703
(217) 685-8300



☒ **NATATORIUM
RENOVATION**



LINCOLN COLLEGE

**LINCOLN, ILLINOIS
217-732-2501**



MAY 2000





Melotte
Morse
Leonatti,
Ltd.



213 1/2 South Sixth Street
Springfield, Illinois, 62761
Tel. (217) 783-3218
(217) 783-3218

8212 N. University Street
Peoria, Illinois, 61614
Tel. (309) 691-8800
Fax (309) 691-8800

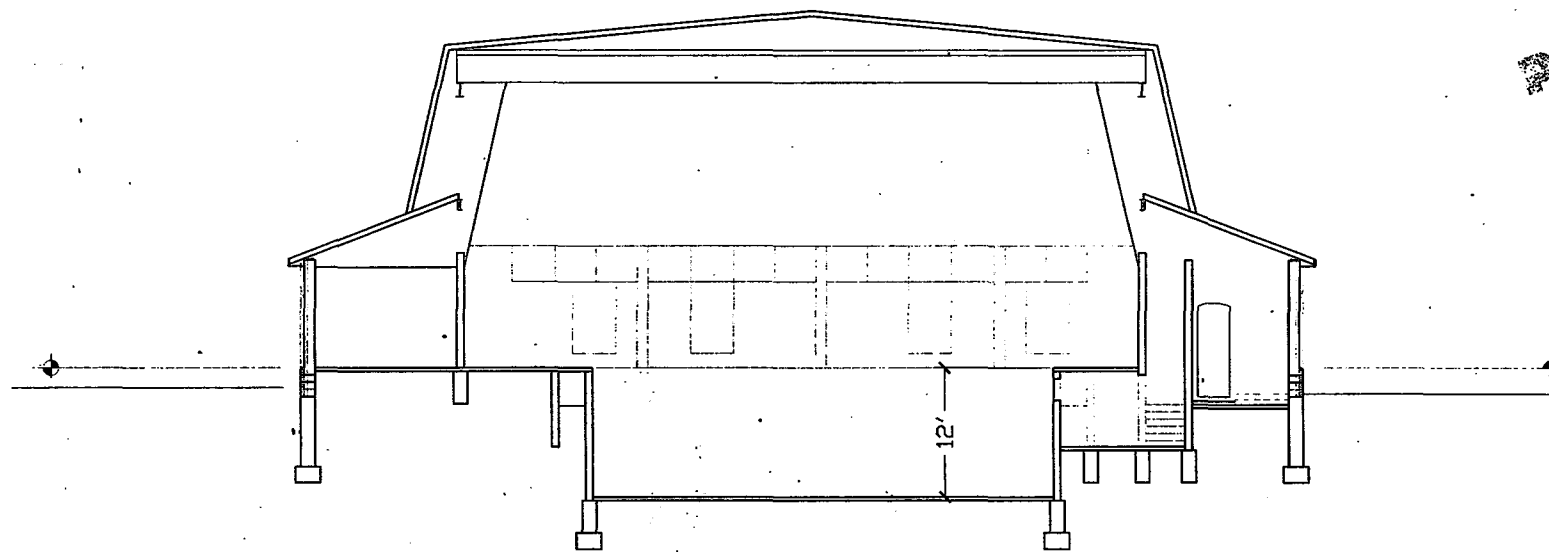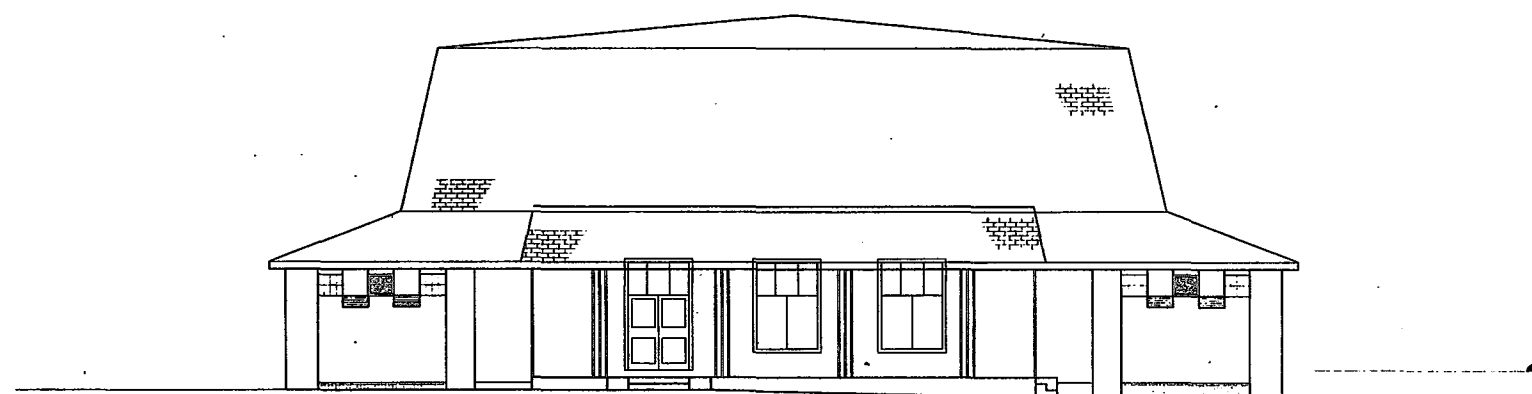

PRELIMINARY

PRELIMINARY

