



VISTA PARADE

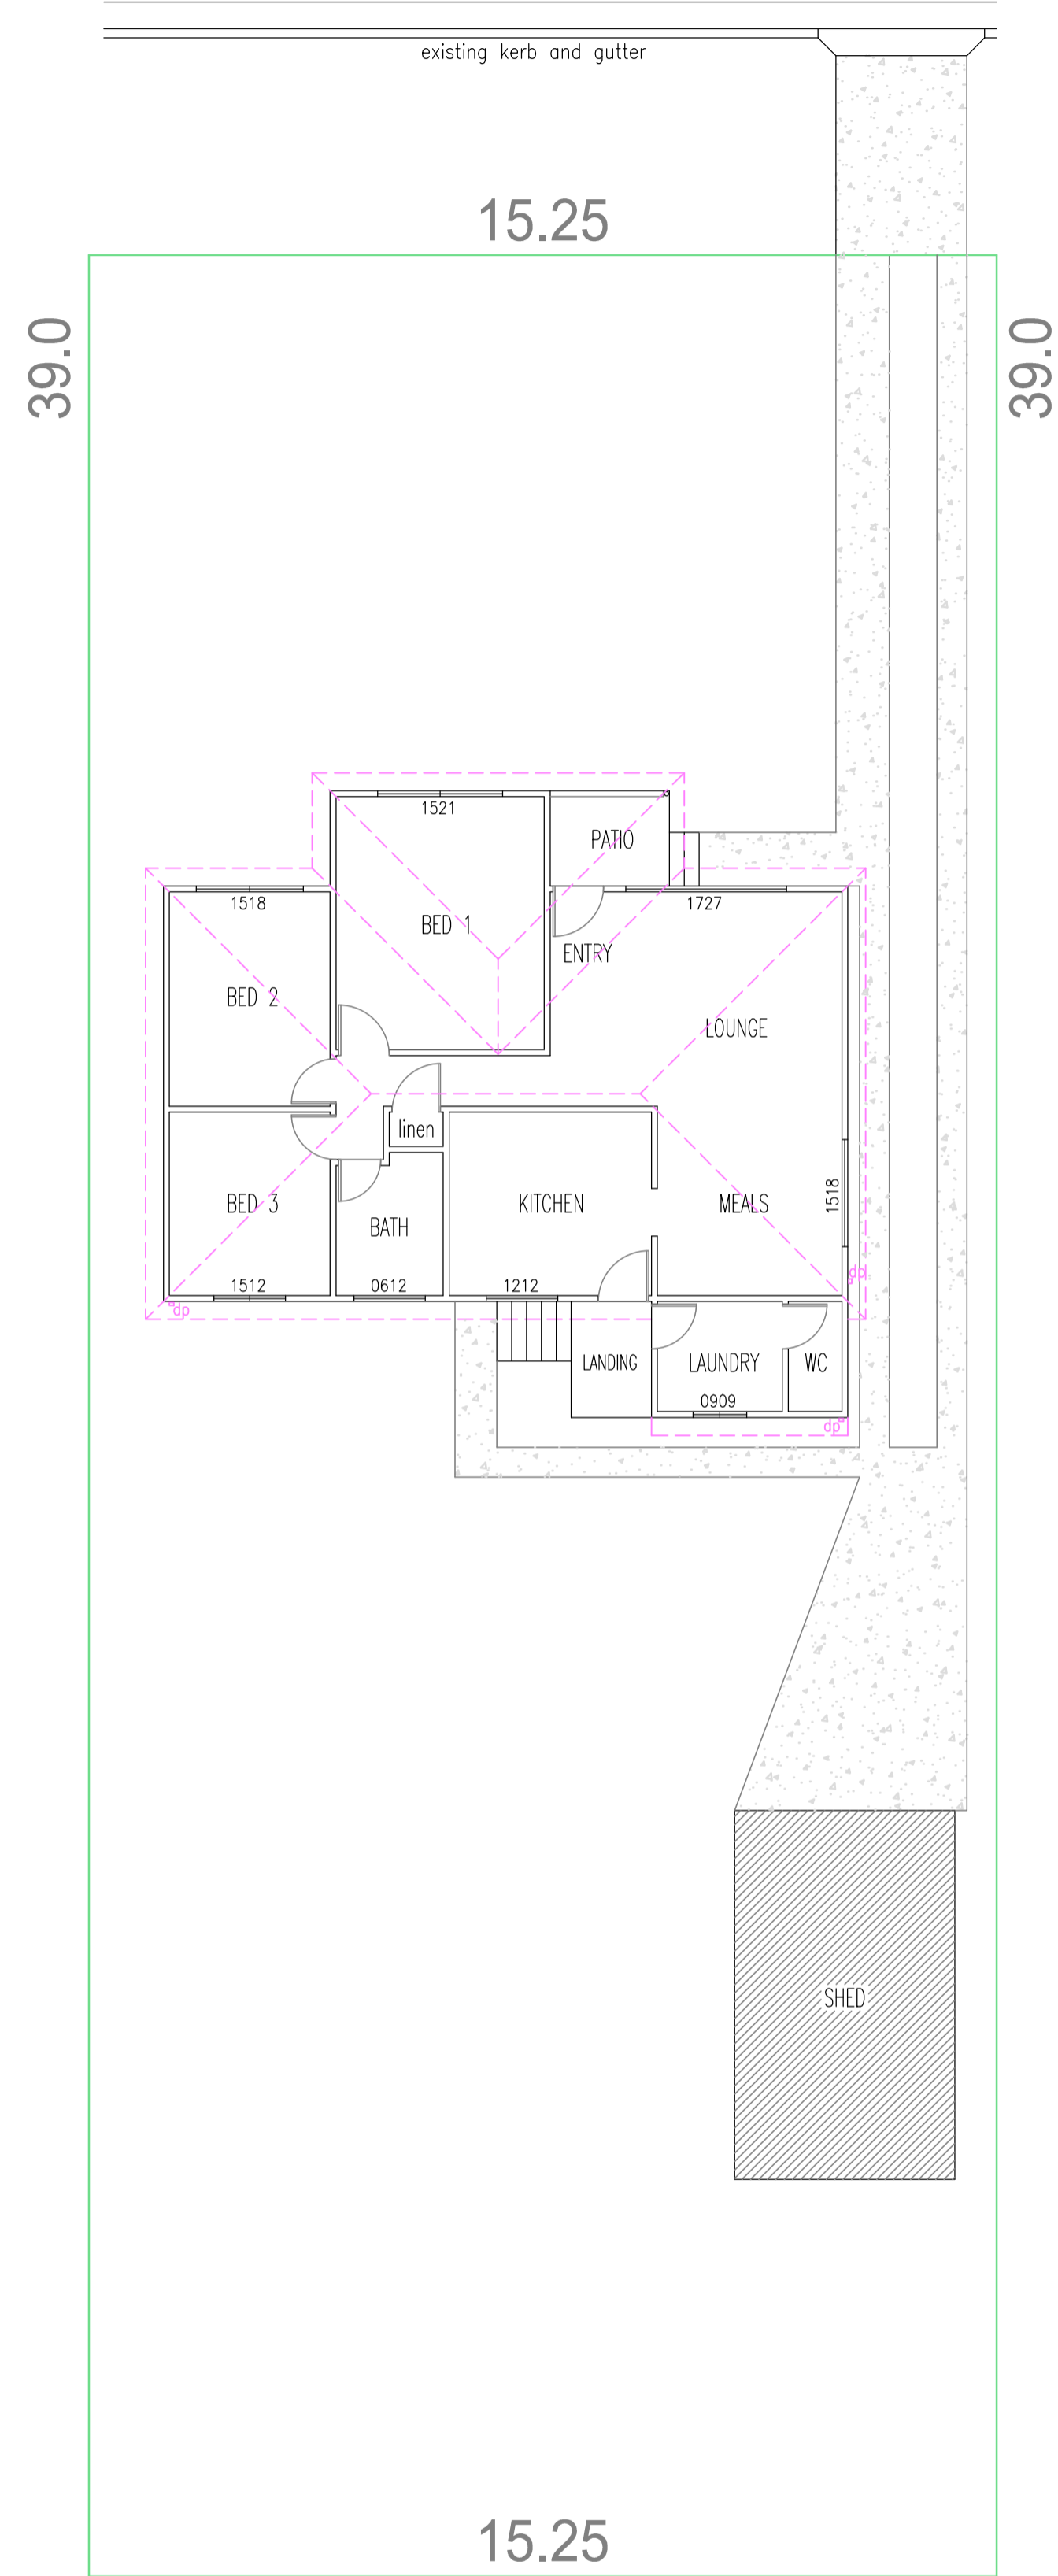

site analysis plan


CALCULATIONS OF EXISTING AREAS
 SITE =m/2
 EXISTING HOUSE FOOTPRINT = 94.8m/2 (28% OF SITE)

VISTA PARADE

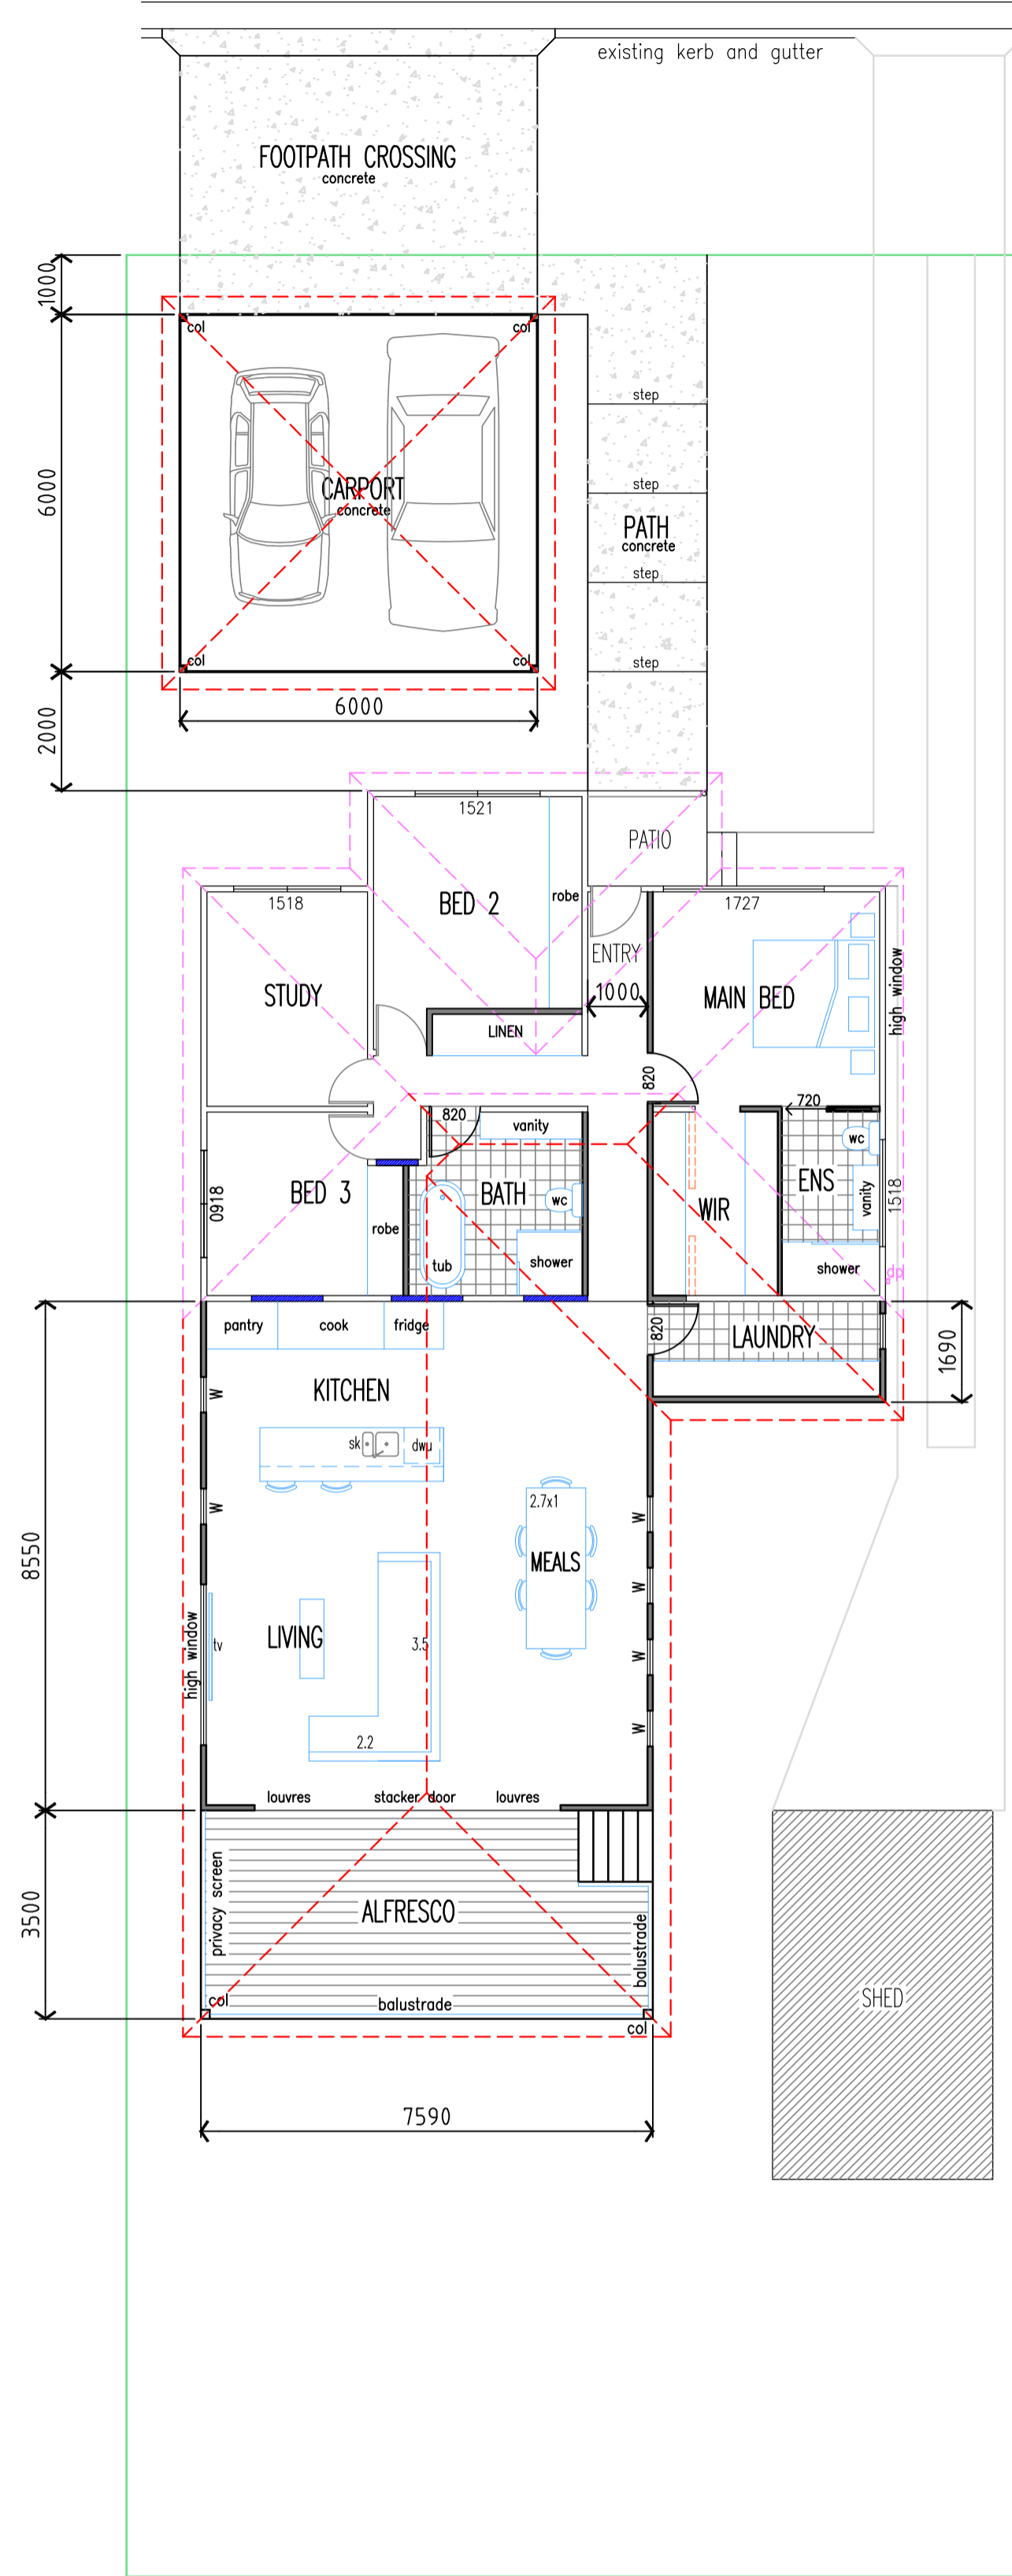

option 1

VISTA PARADE

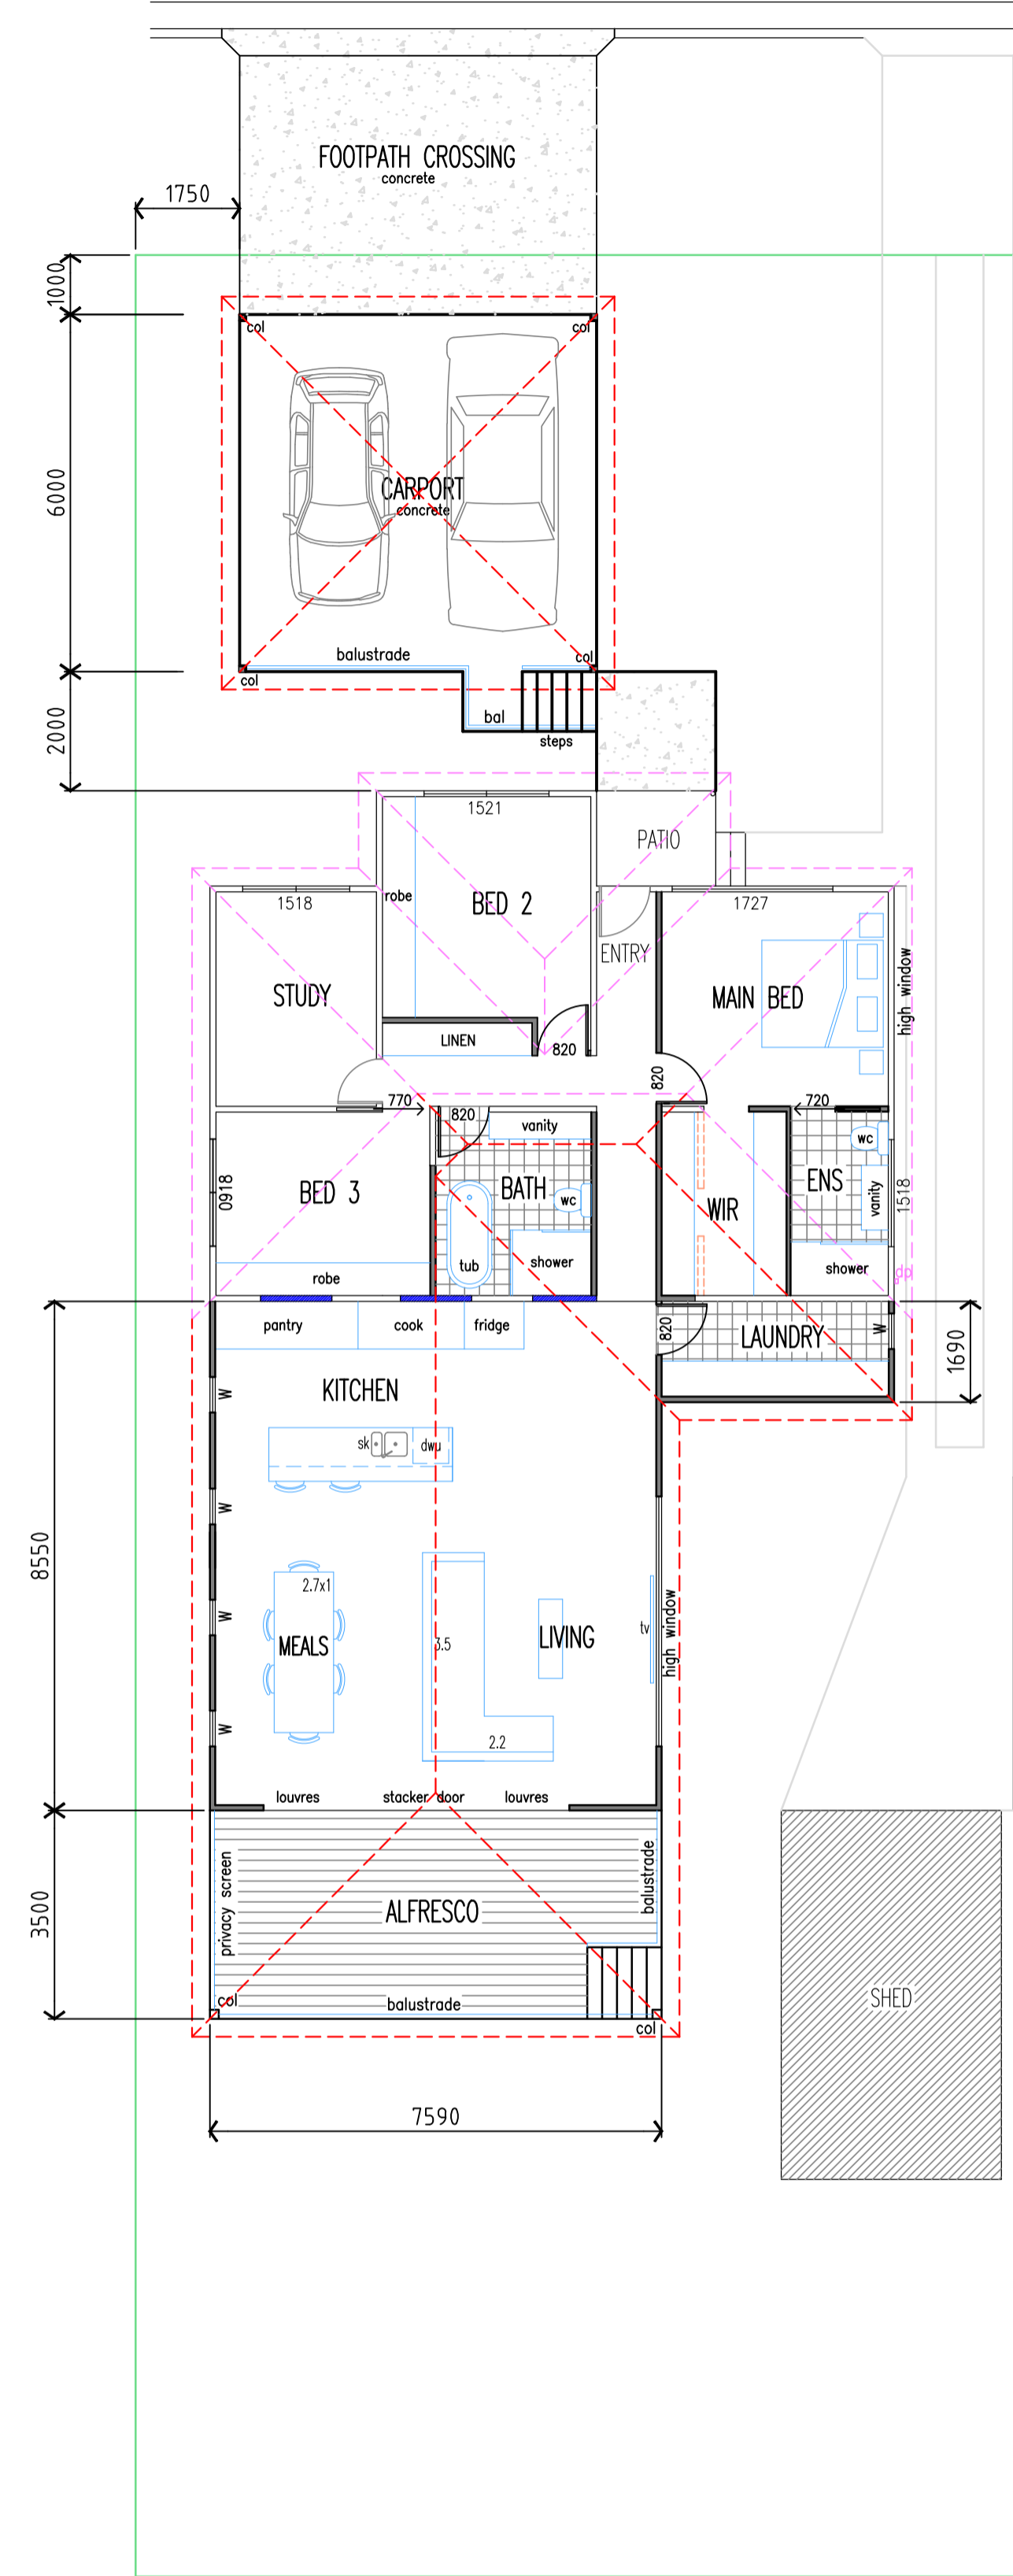

options 2

1	PRELIMINARY	07.07.2021
NO.	AMENDMENT	DATE

PROJECT ALTERATIONS AND ADDITIONS

LOCATION
 LOT 190 DP 203473
 No.13 VISTA PARADE
 KOTARA NSW 2289

CLIENT
 G.DUNNICLIFFE & L.COUSINS

DRAWING
 ARCHITECTURAL CONCEPT



M 0419 609 641
 E tappdrafting@bigpond.com
 W ltdraftingnewcastle.com.au
 A 7 Halberd Close, Valentine 2280

SCALES	DATE	CAD FILE
1:100	JULY 2021	2021-017 (A1)