

# THE SEDONA

Elevation "A"



Disclaimer: plans, elevations, and renderings are an artist's conception intended to serve as a general guide, not to accurately depict the legal description of the property's walls, boundaries, dimensions, scale of rooms, and/or their relative locations. All plans subject to change without notice or obligation. 6/18/26

## 1818 MANOR HILL

Thornhill Subdivision - Town & Country, MO



### KEMP SIGNATURE HOMES

DESIGN, CRAFTSMANSHIP, & QUALITY

# THE SEDONA




**FIRST FLOOR PLAN**  
10' CEILINGS UNLESS NOTED  
3711 SqFt

Disclaimer: plans, elevations, and renderings are an artist's conception intended to serve as a general guide, not to accurately depict the legal description of the property's walls, boundaries, dimensions, scale of rooms, and/or their relative locations. All plans subject to change without notice or obligation. 6/18/26



**KEMP SIGNATURE HOMES**

DESIGN, CRAFTSMANSHIP, & QUALITY

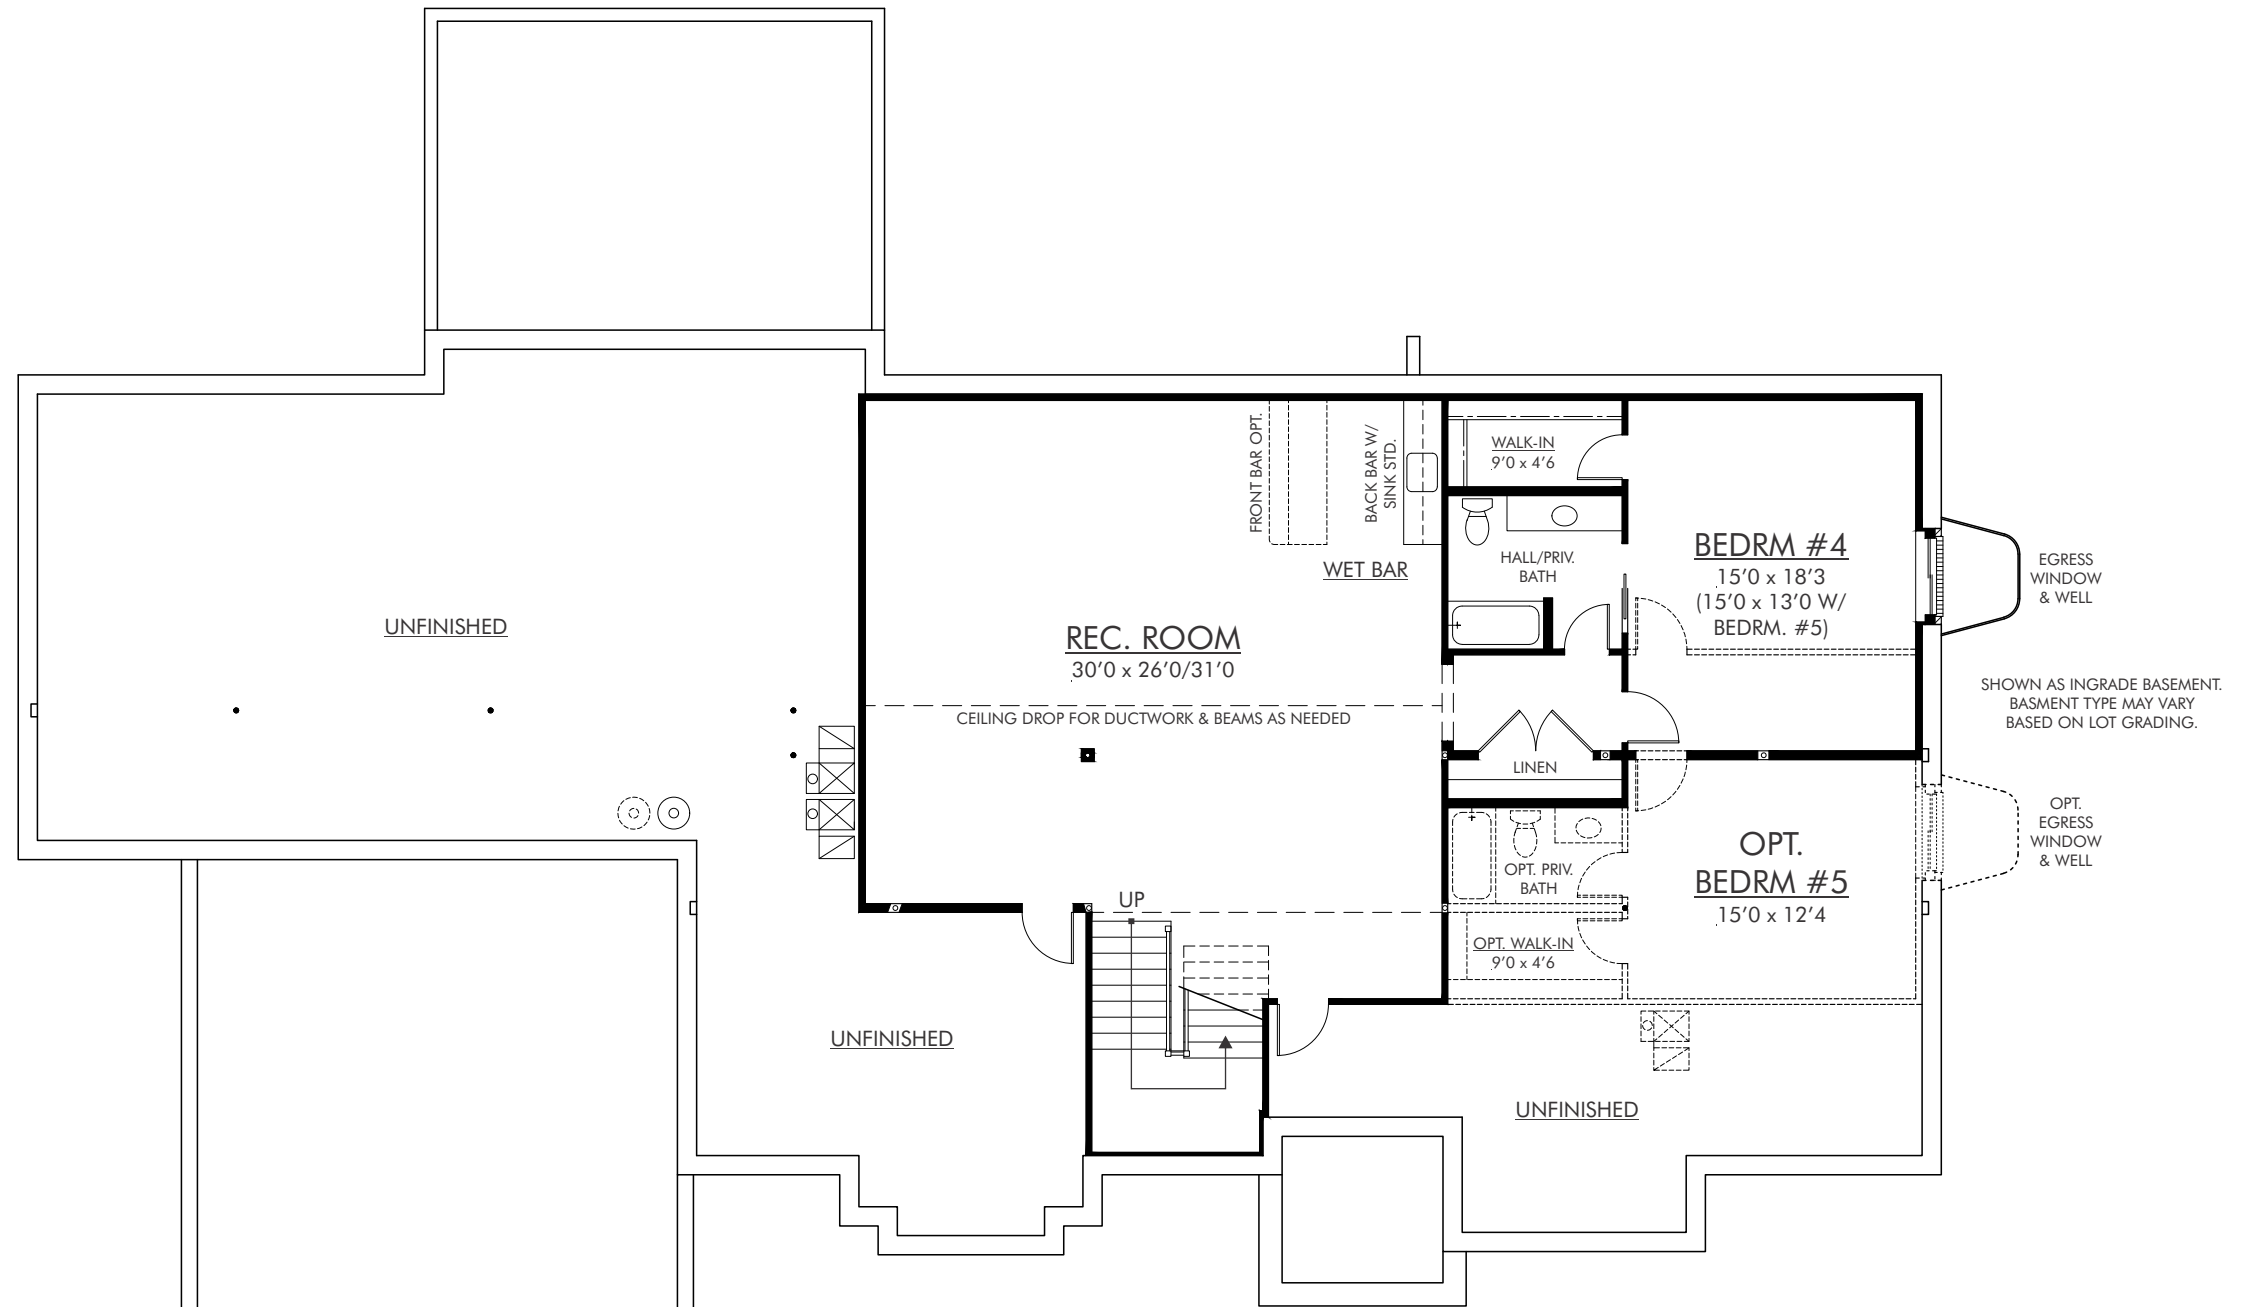

## LOWER LEVEL FINISH PLAN

9' FOUNDATION HEIGHT

1486 SqFt

(OPT. 5th BEDRM. SUITE - ADD 292 SQFT)



# THE SEDONA



## FRONT ELEVATION

NOTE: GRADING MAY VARY FROM SHOWN.  
LANDSCAPING SHOWN IS ARTIST'S CONCEPTION.



## REAR ELEVATION

NOTE: GRADING MAY VARY FROM SHOWN.  
LANDSCAPING SHOWN IS ARTIST'S CONCEPTION.



## LEFT SIDE ELEVATION

NOTE: GRADING MAY VARY FROM SHOWN.  
LANDSCAPING SHOWN IS ARTIST'S CONCEPTION.



## RIGHT SIDE ELEVATION

NOTE: GRADING MAY VARY FROM SHOWN.  
LANDSCAPING SHOWN IS ARTIST'S CONCEPTION.


Disclaimer: plans, elevations, and renderings are an artist's conception intended to serve as a general guide, not to accurately depict the legal description of the property's walls, boundaries, dimensions, scale of rooms, and/or their relative locations. All plans subject to change without notice or obligation. 6/18/26



**KEMP SIGNATURE HOMES**

DESIGN, CRAFTSMANSHIP, & QUALITY

# THE SEDONA

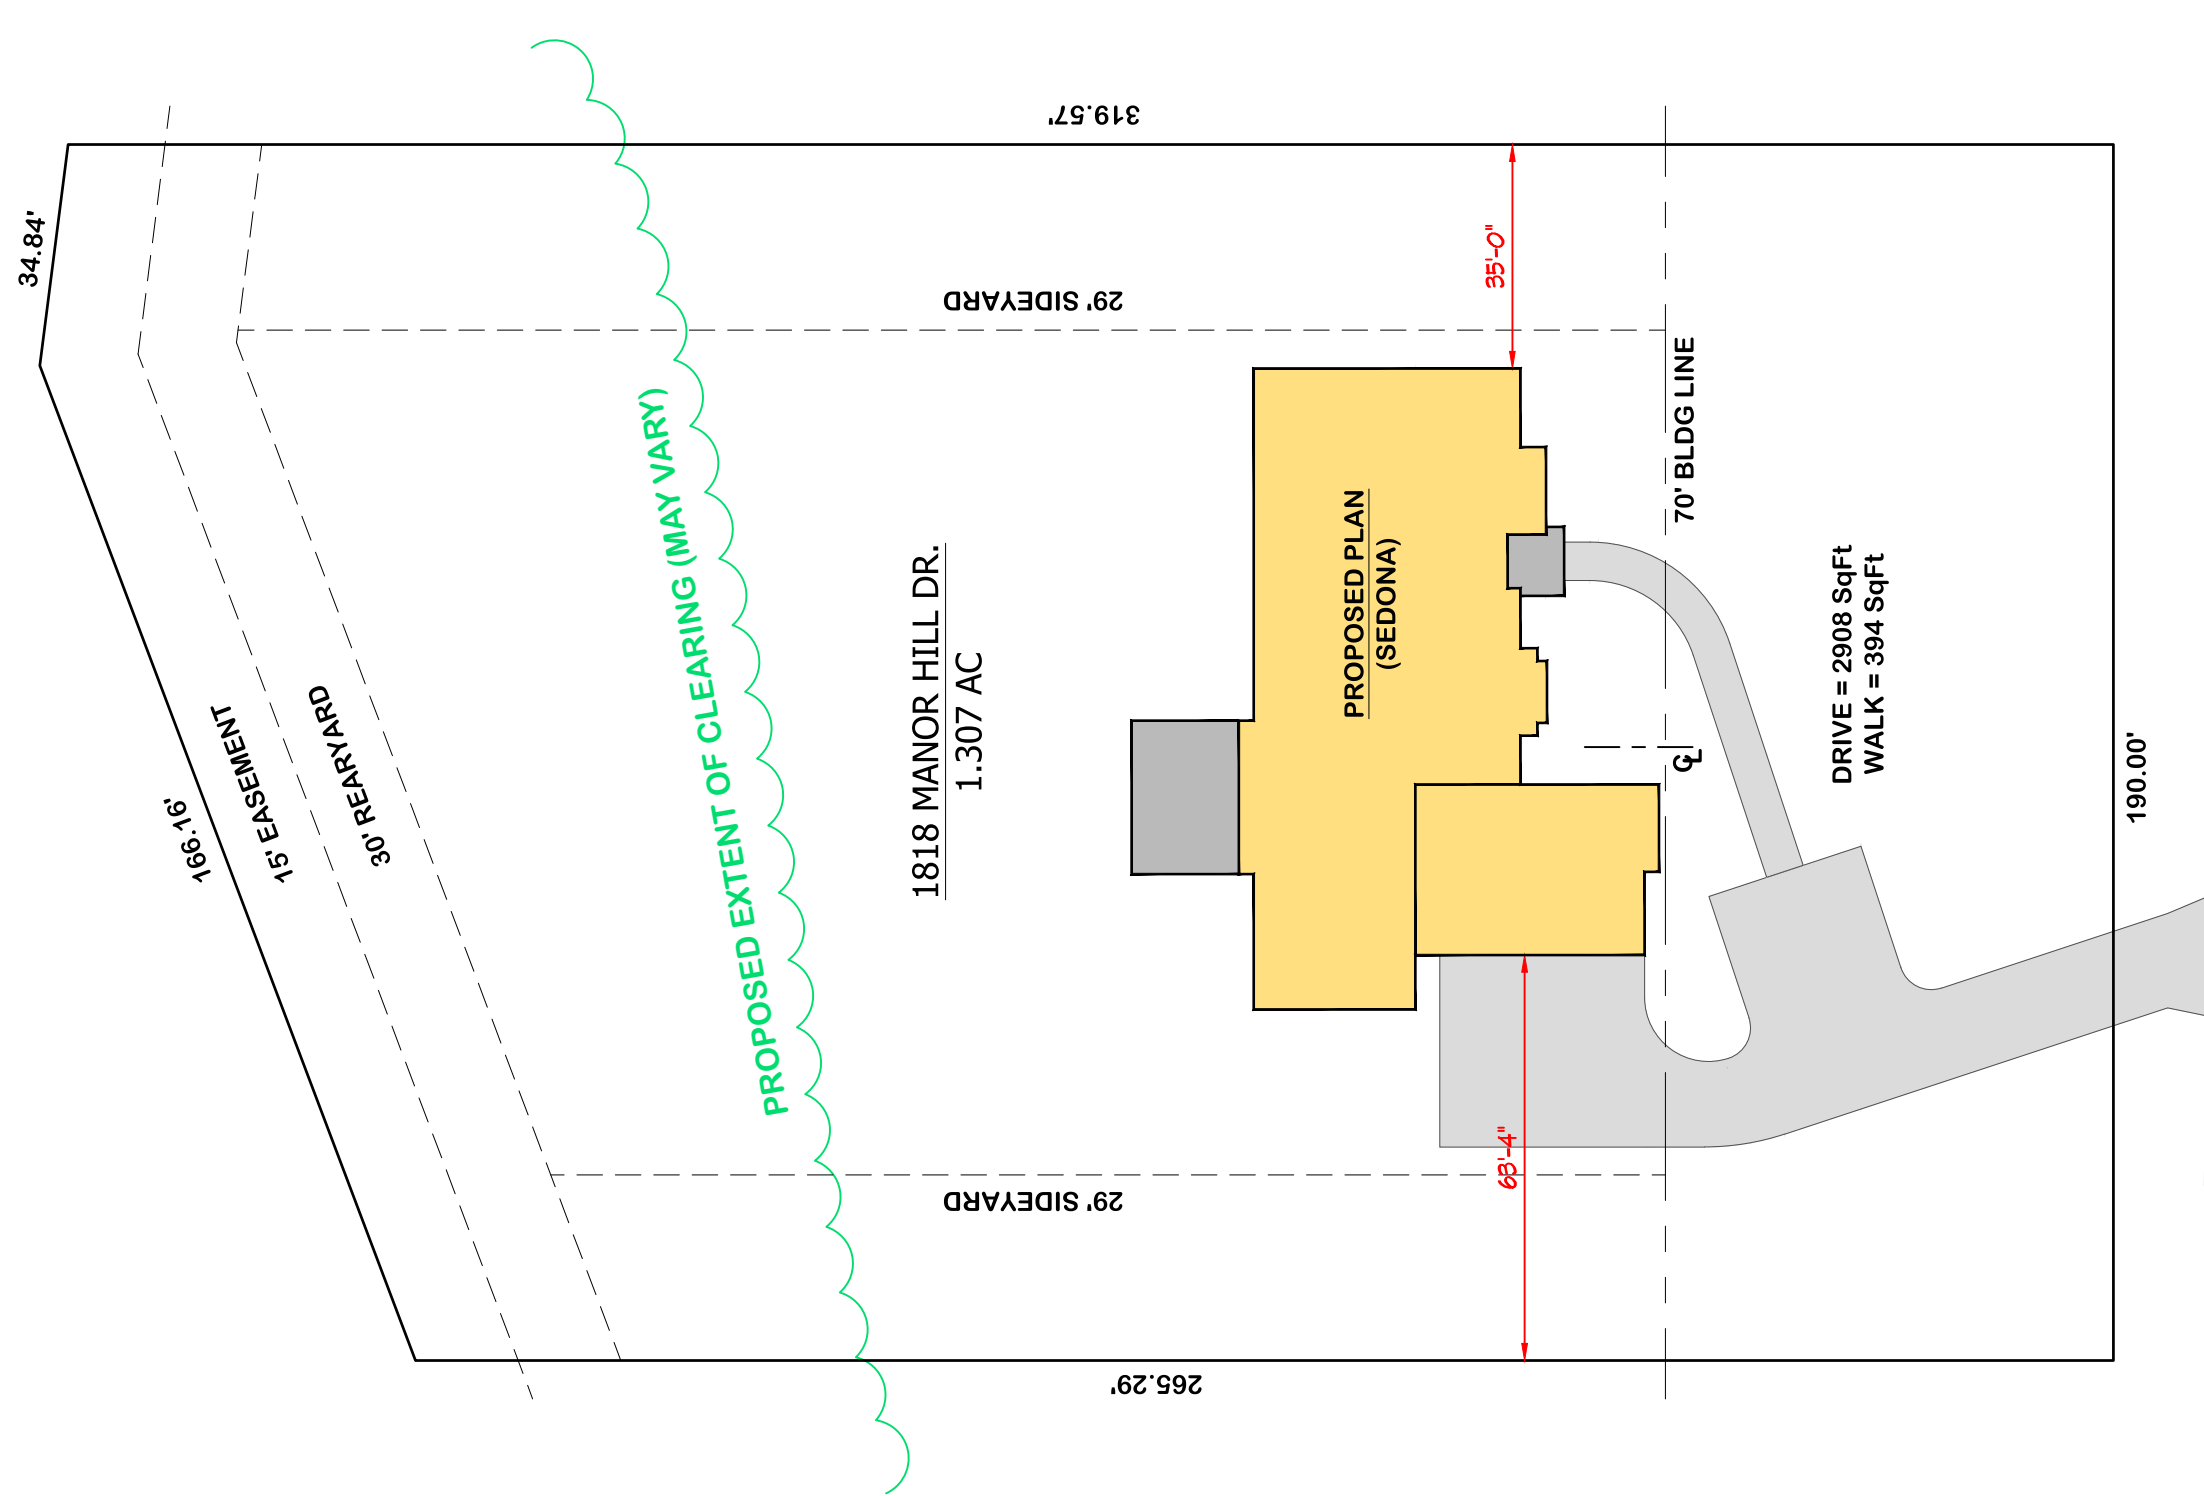

**SITE PLAN**  
1" = 30'-0"  
NORTH

Disclaimer: plans, elevations, and renderings are an artist's conception intended to serve as a general guide, not to accurately depict the legal description of the property's walls, boundaries, dimensions, scale of rooms, and/or their relative locations. All plans subject to change without notice or obligation. 6/18/26



**KEMP SIGNATURE HOMES**

DESIGN, CRAFTSMANSHIP, & QUALITY