


NORTH ELEVATION OPTION 2

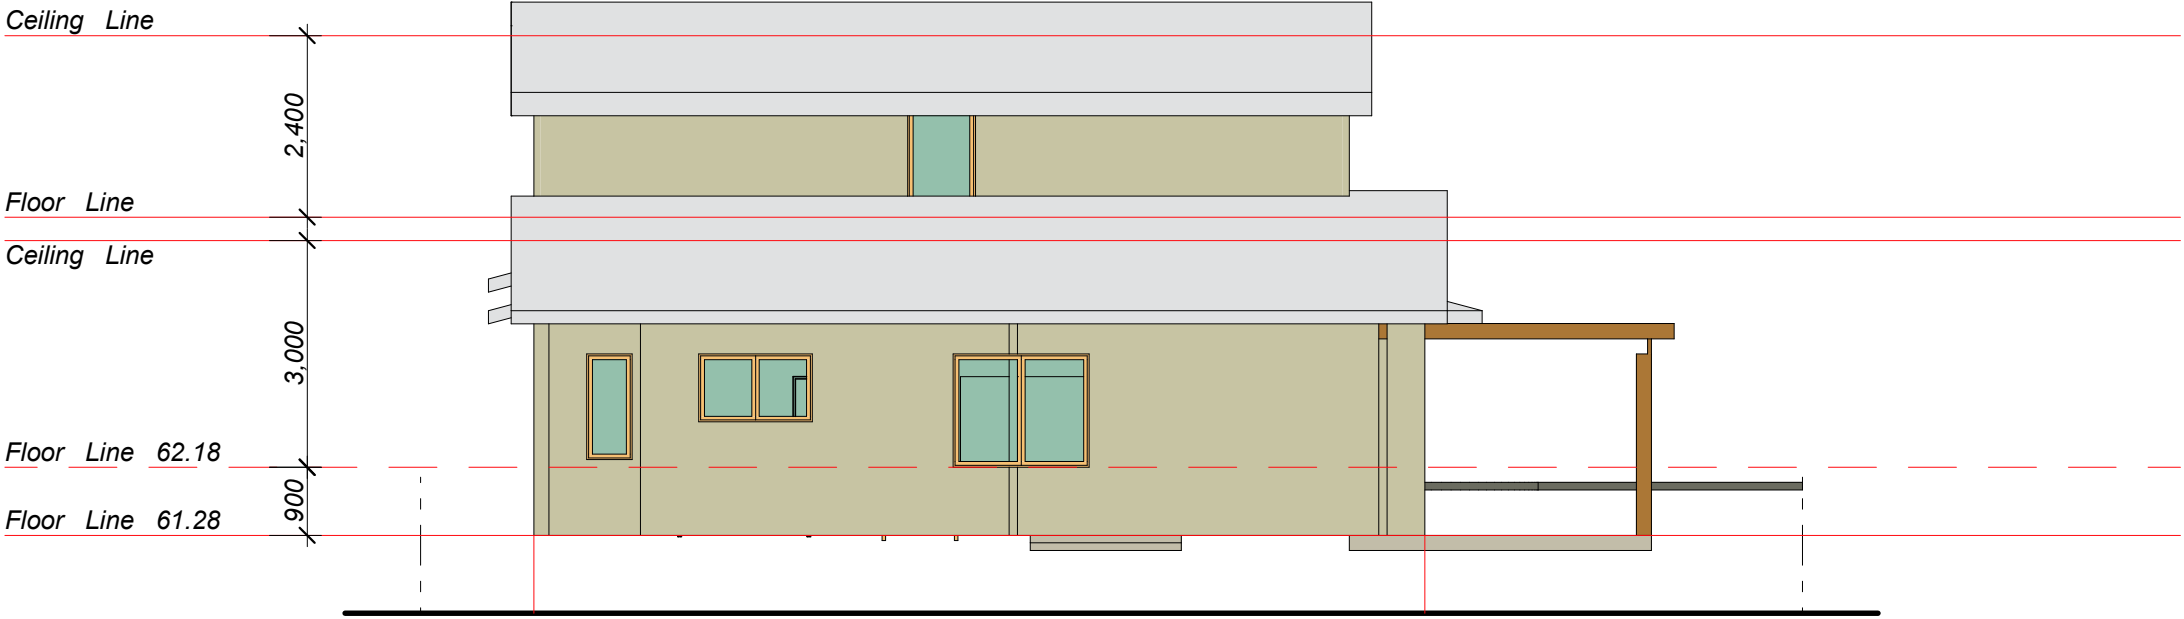

EAST ELEVATION OPTION 2