

* NOT TO SCALE *

17 BRYN ROAD, BRYNMILL, SWANSEA


4/9/13
OCT 18

CT/HPH
CAMS/HPH


KEY

① SMOKE DETECTOR


HD HEAT DETECTOR

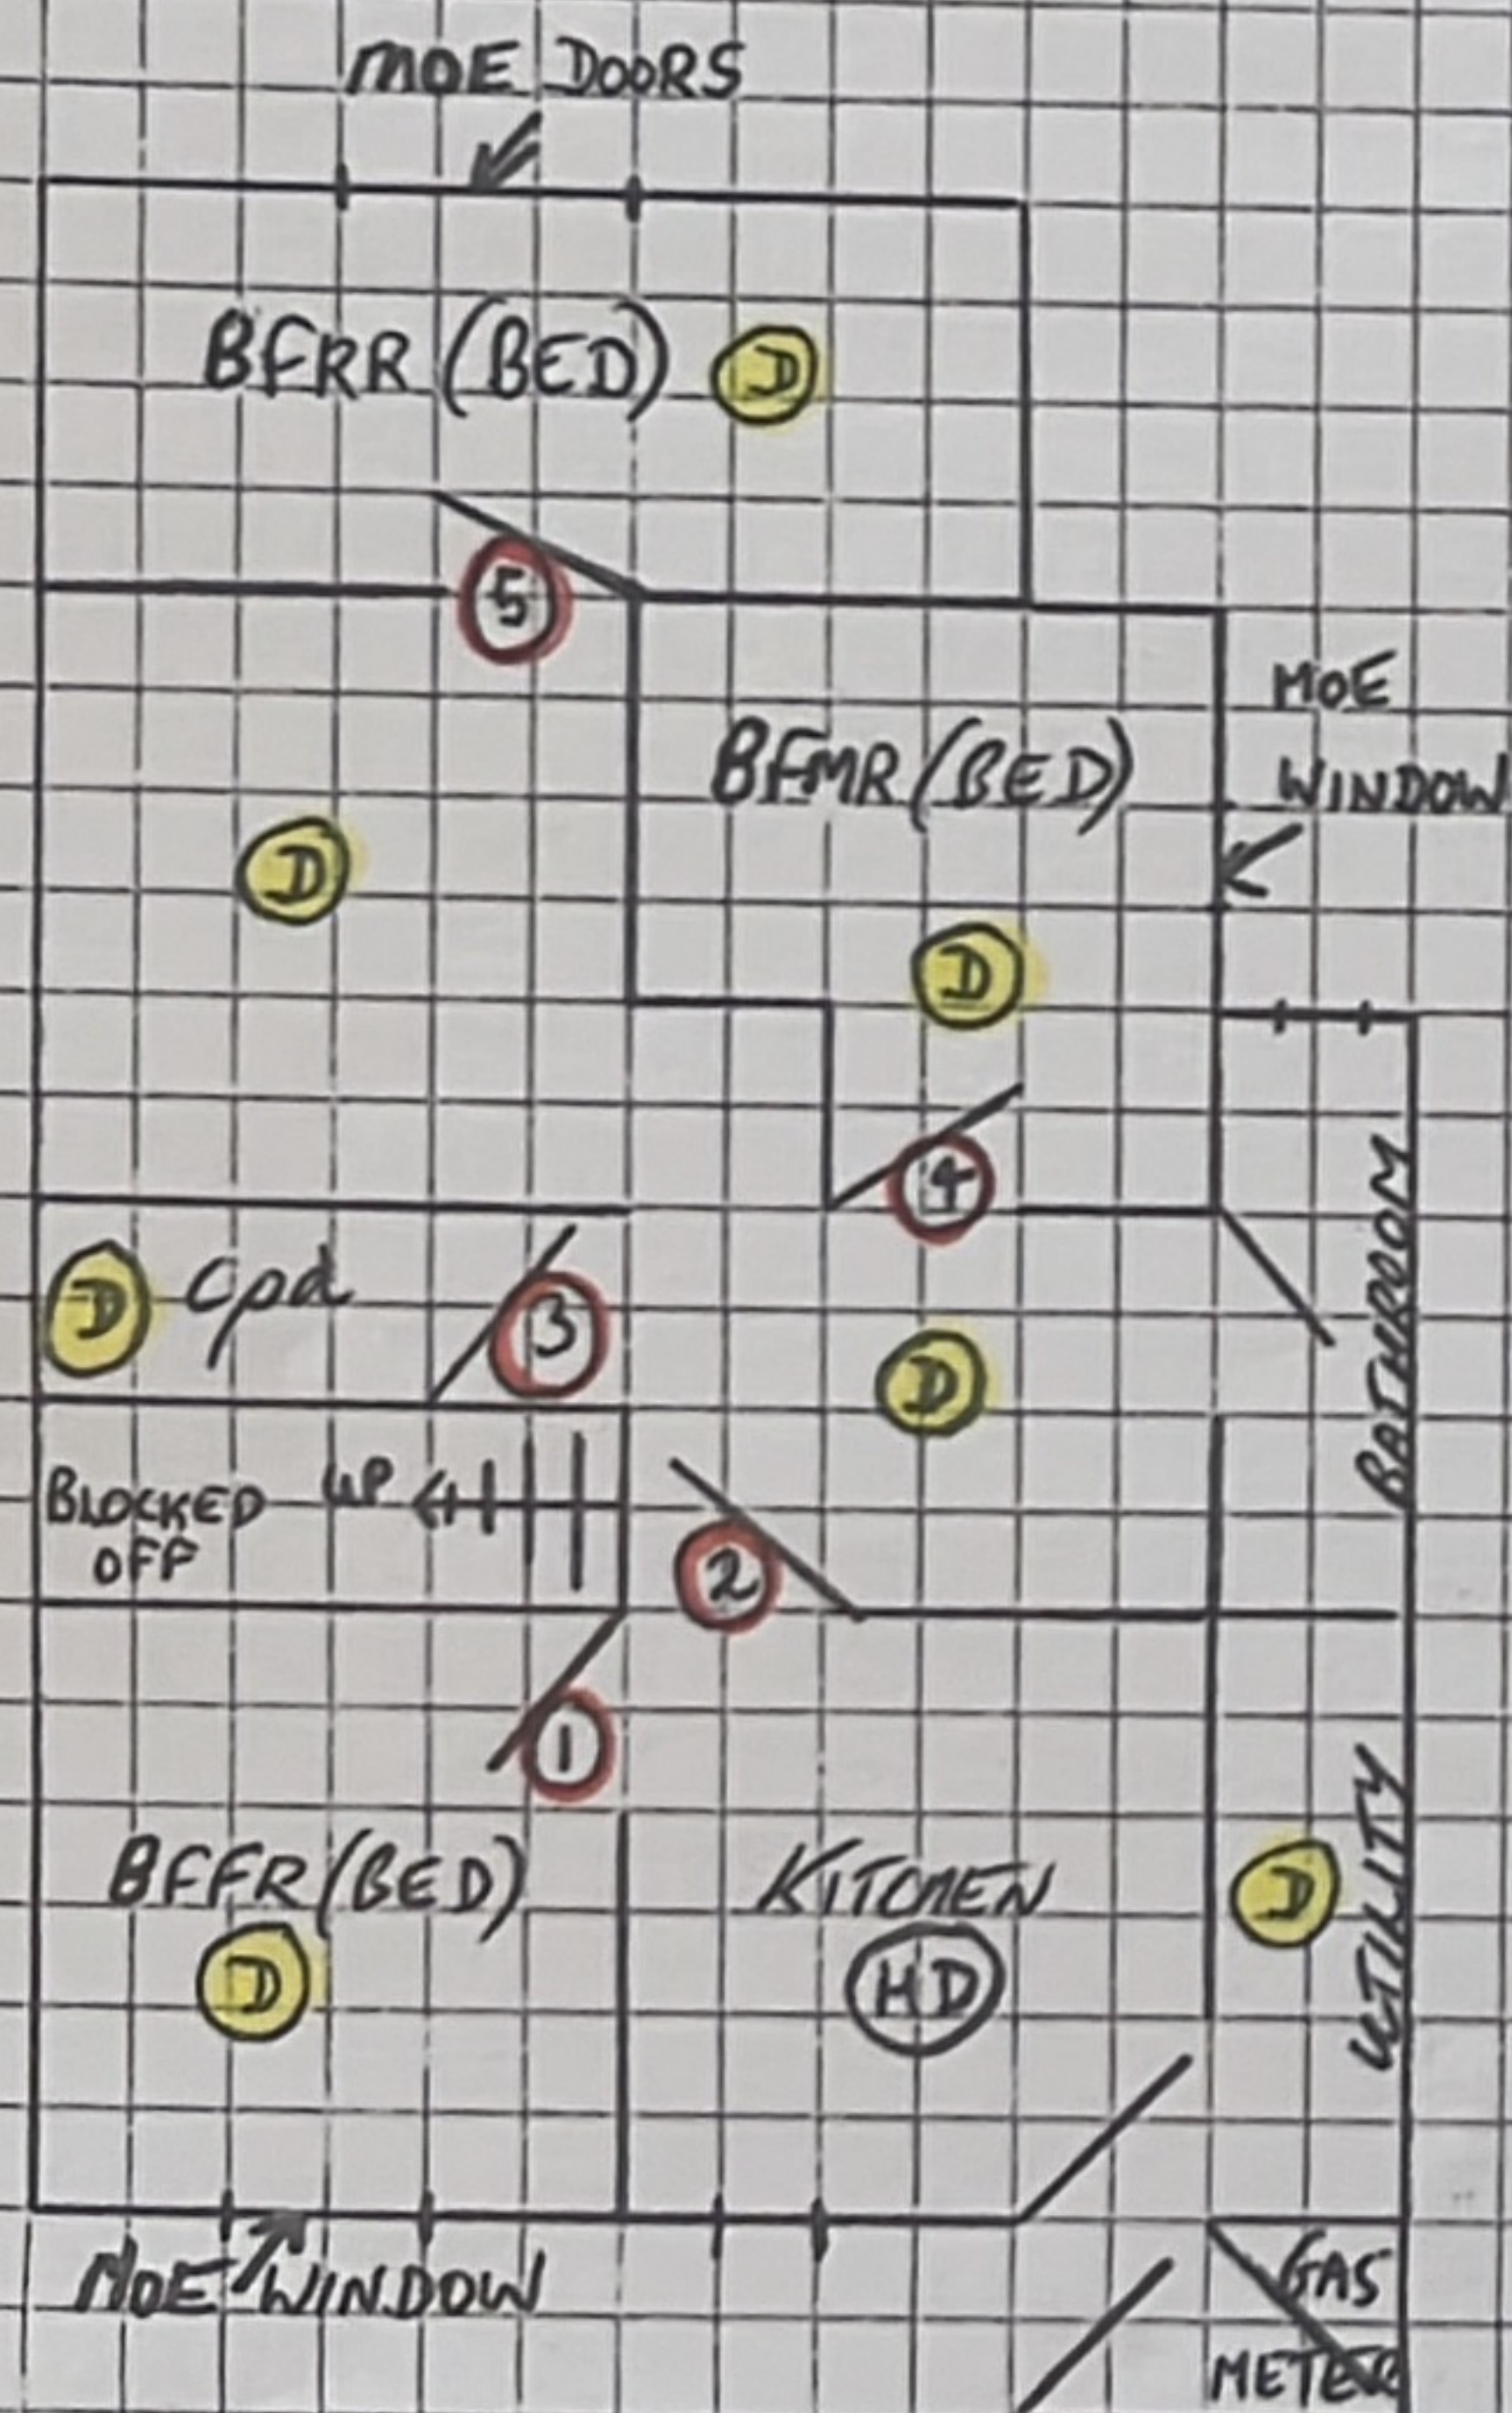


BASEMENT

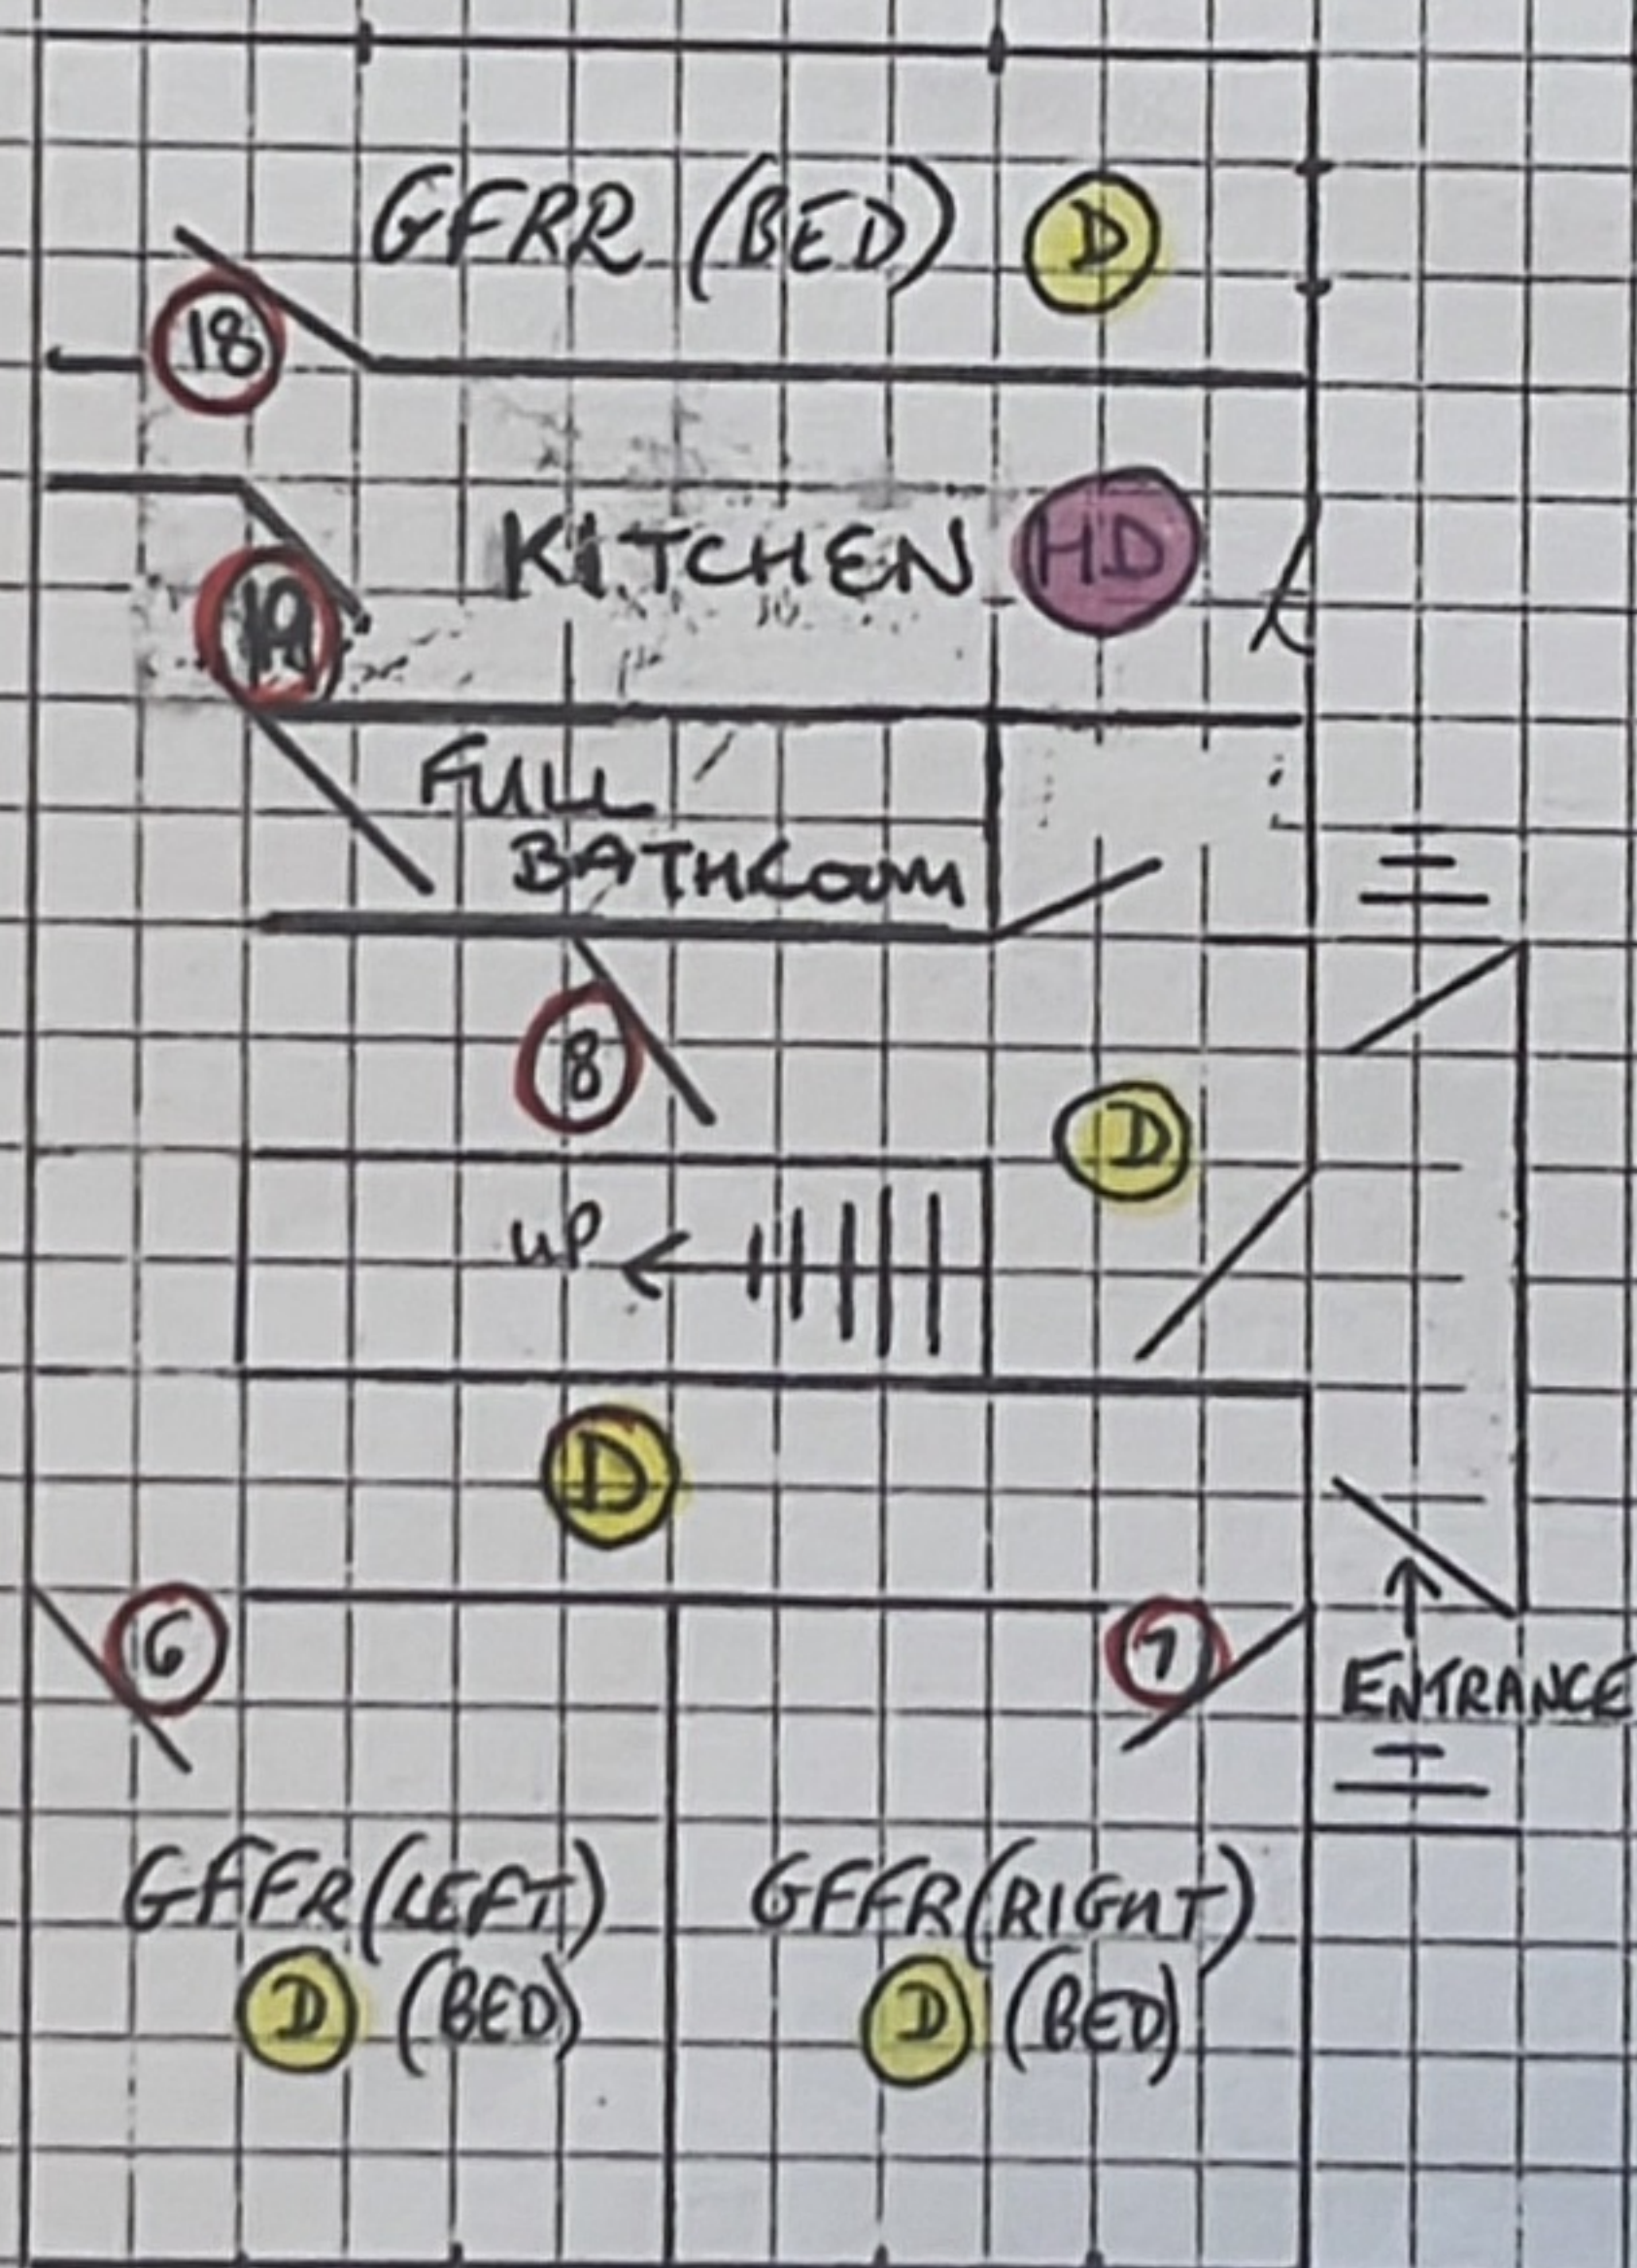


GROUND

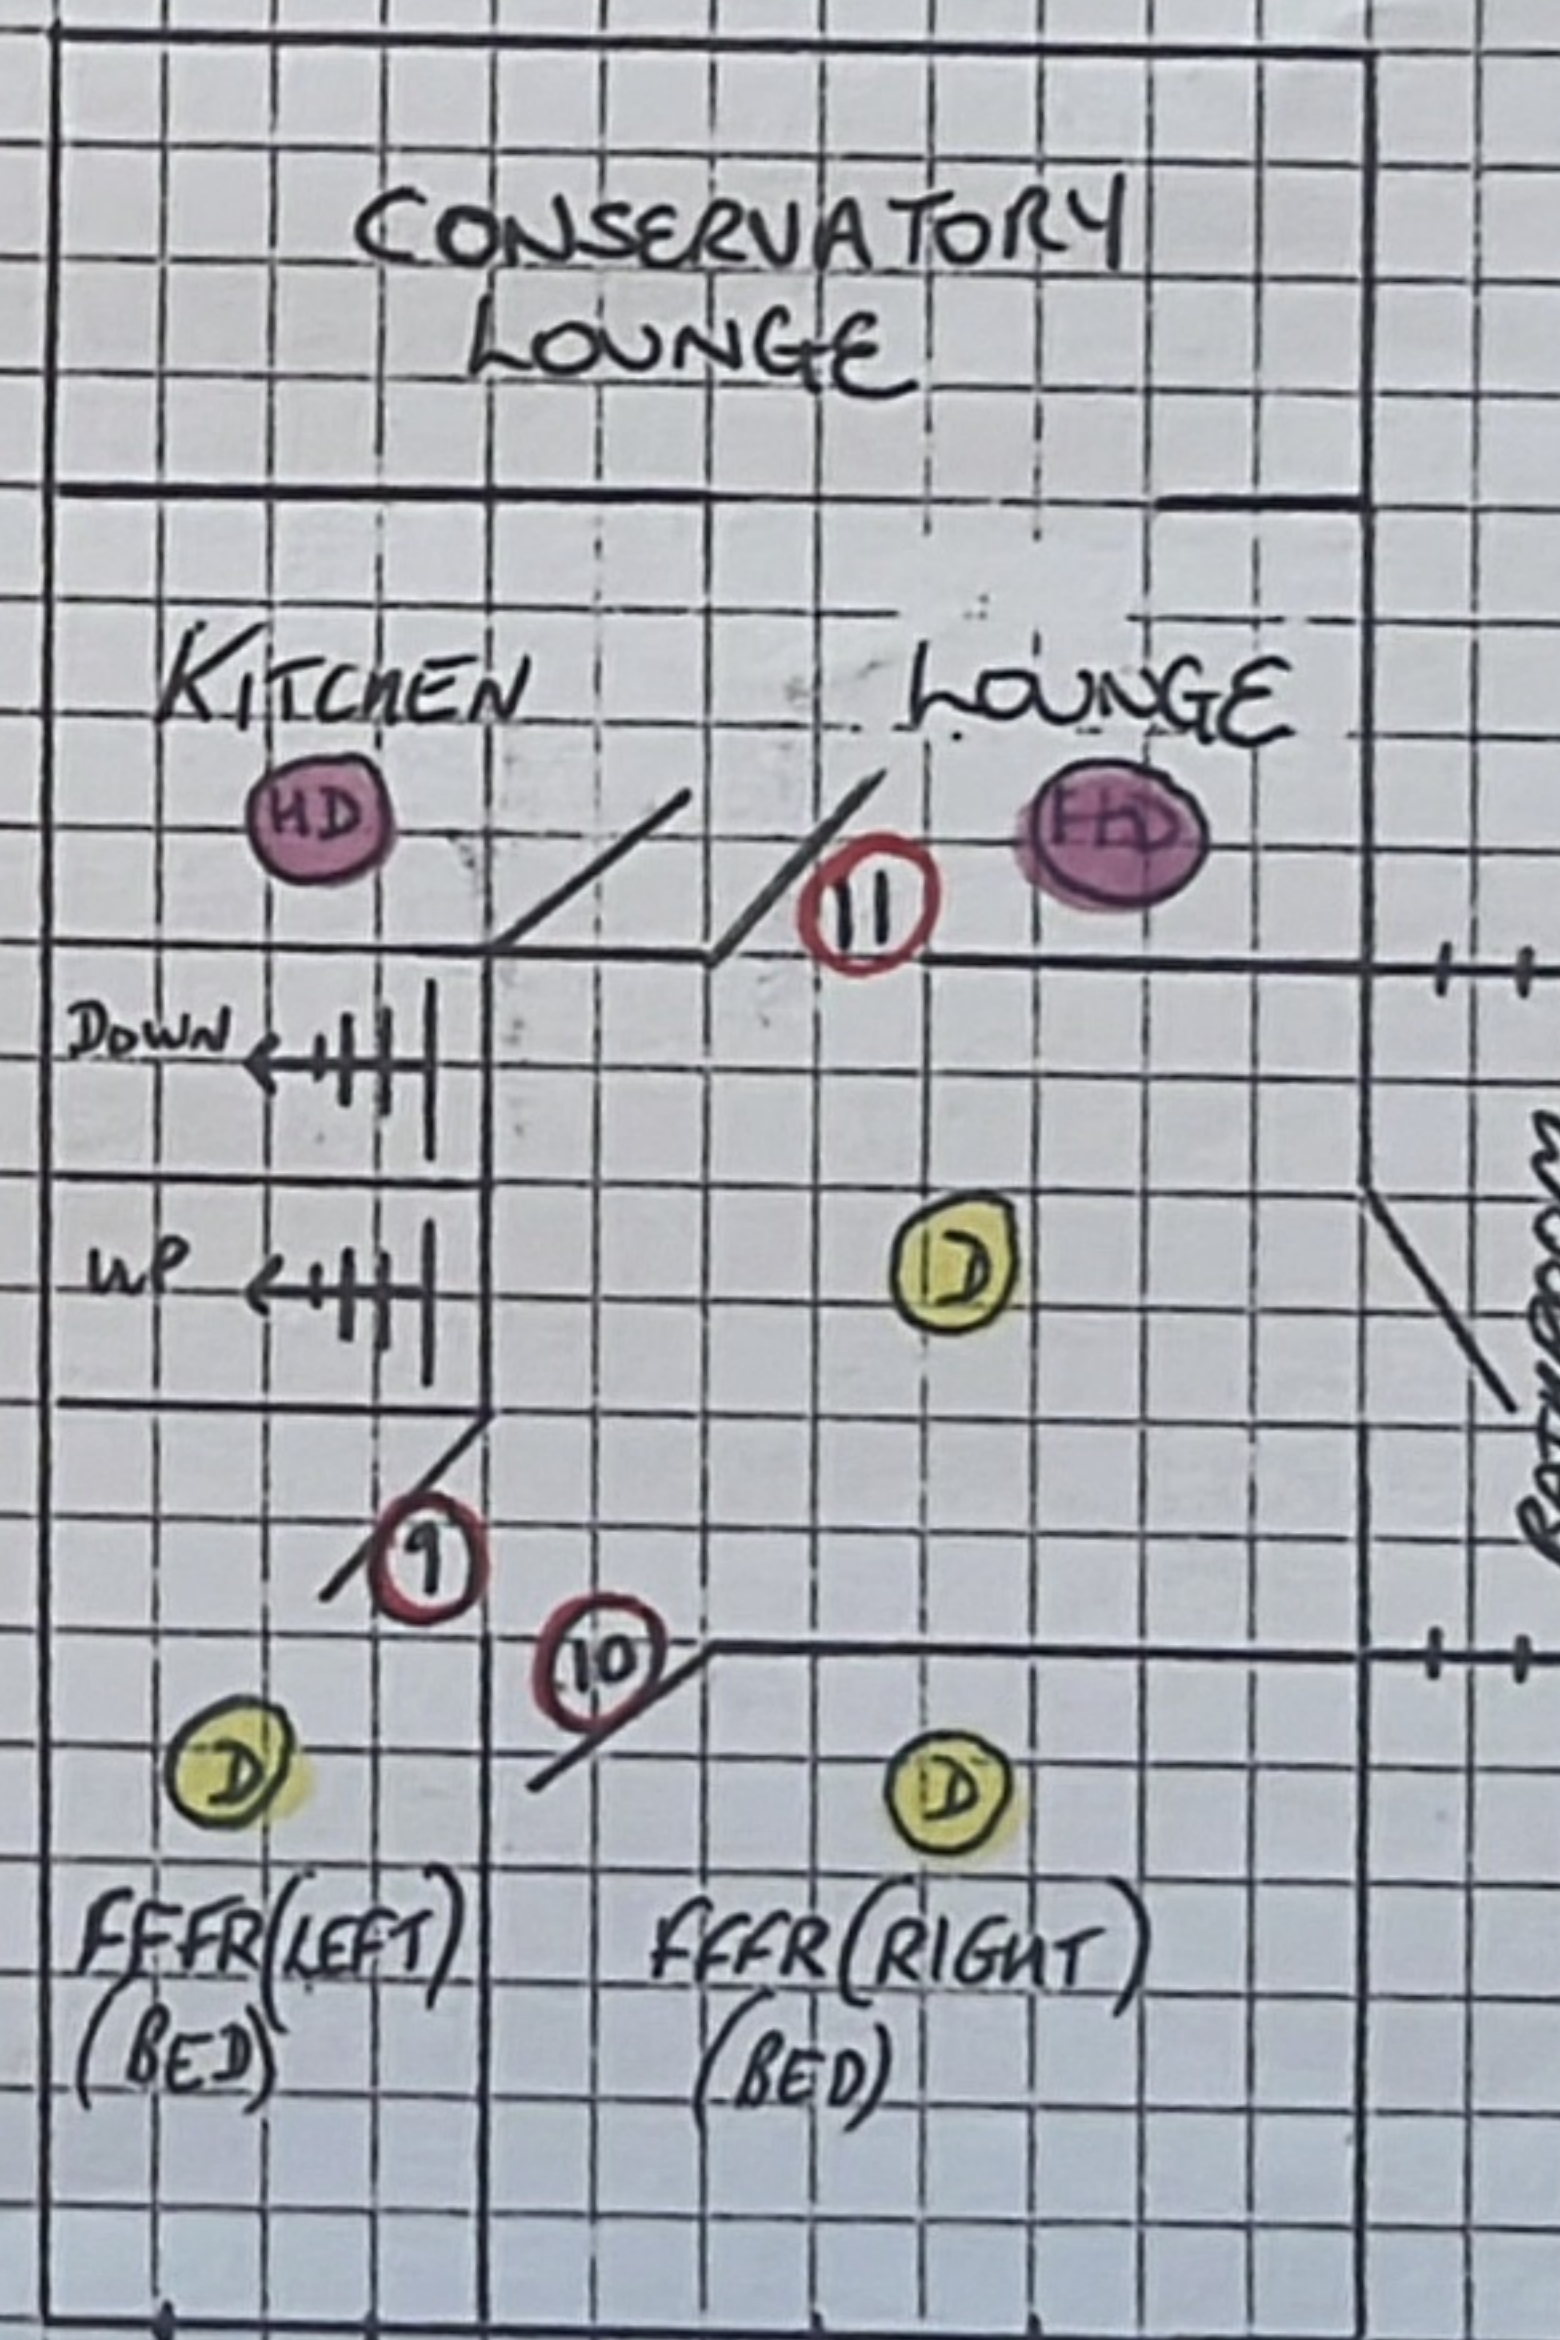

FIRST

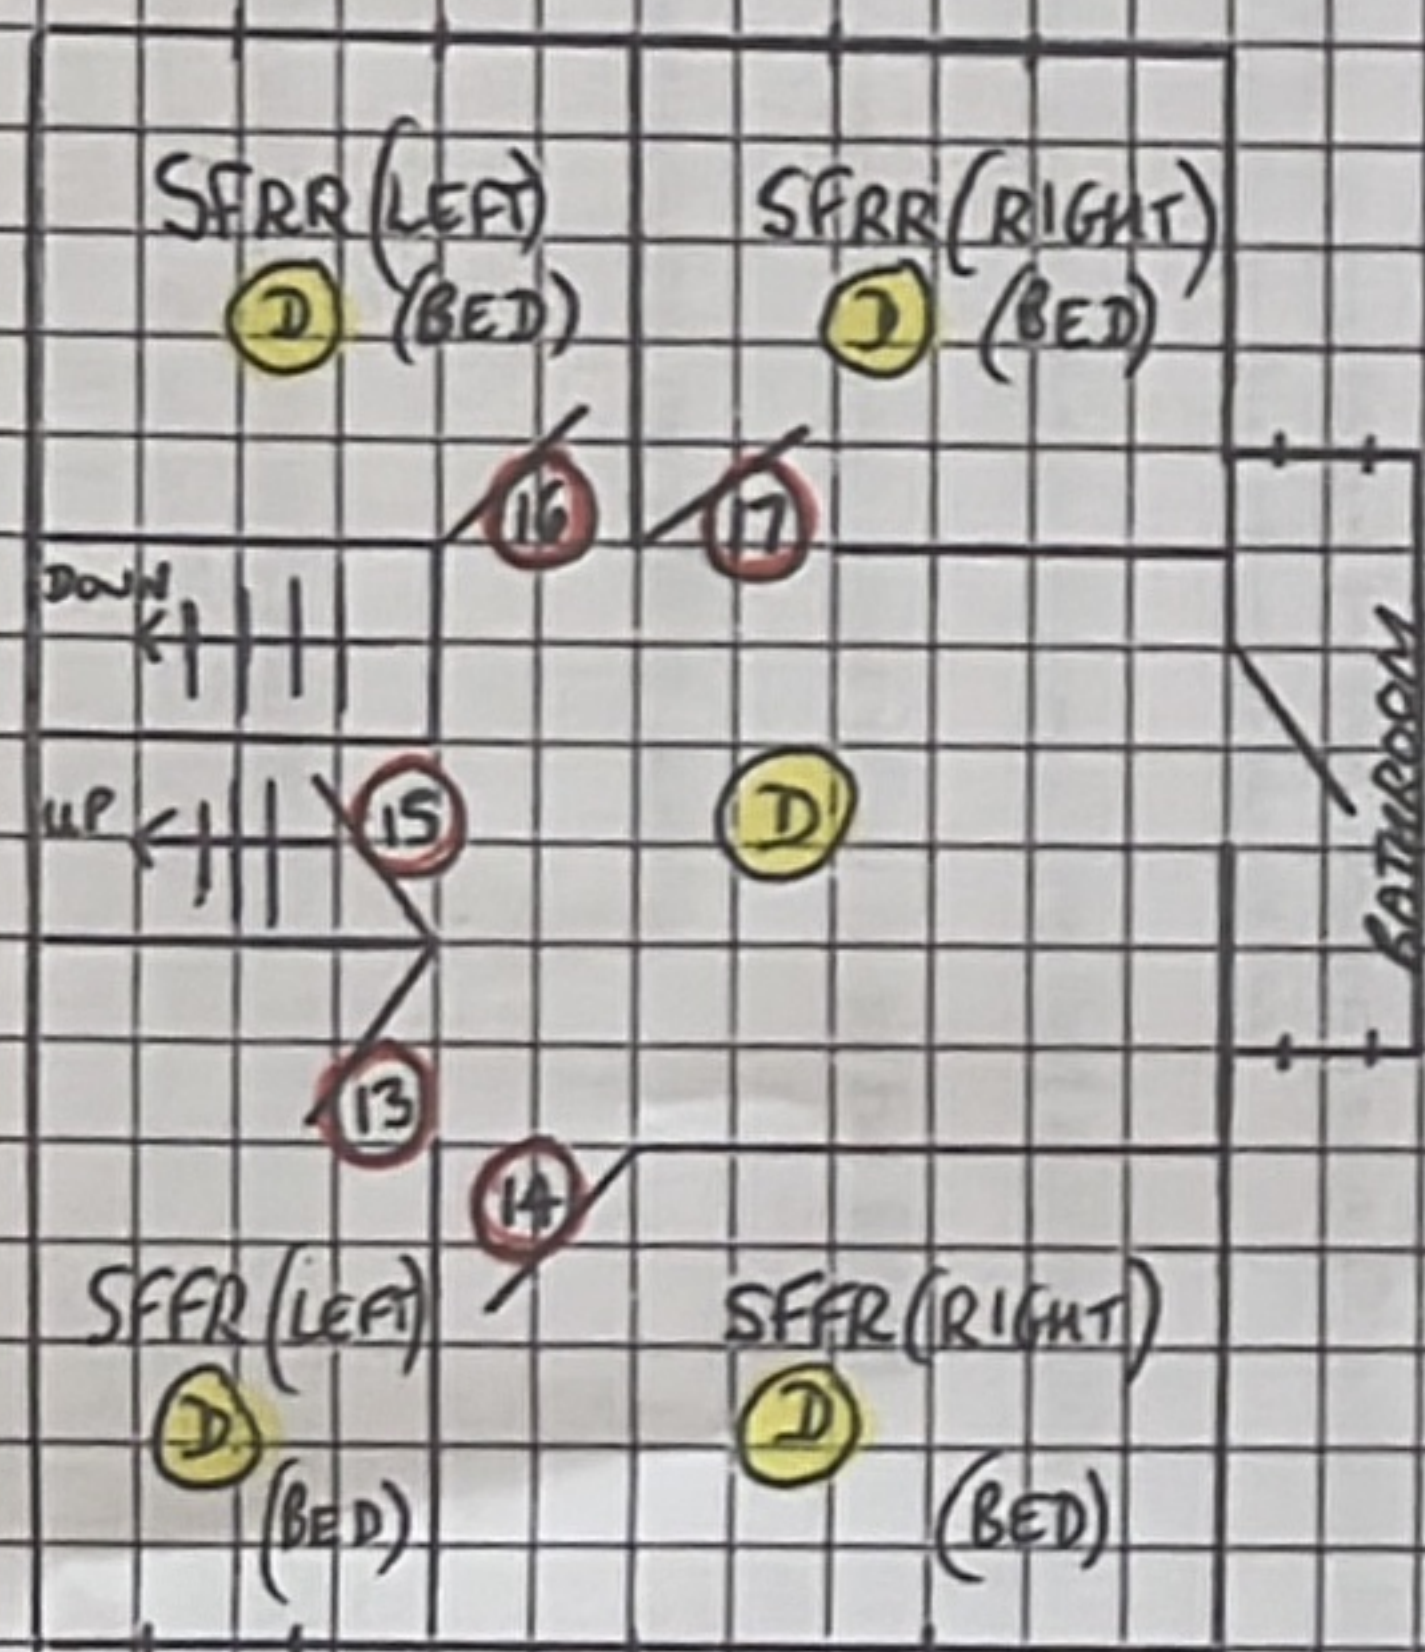

SECOND

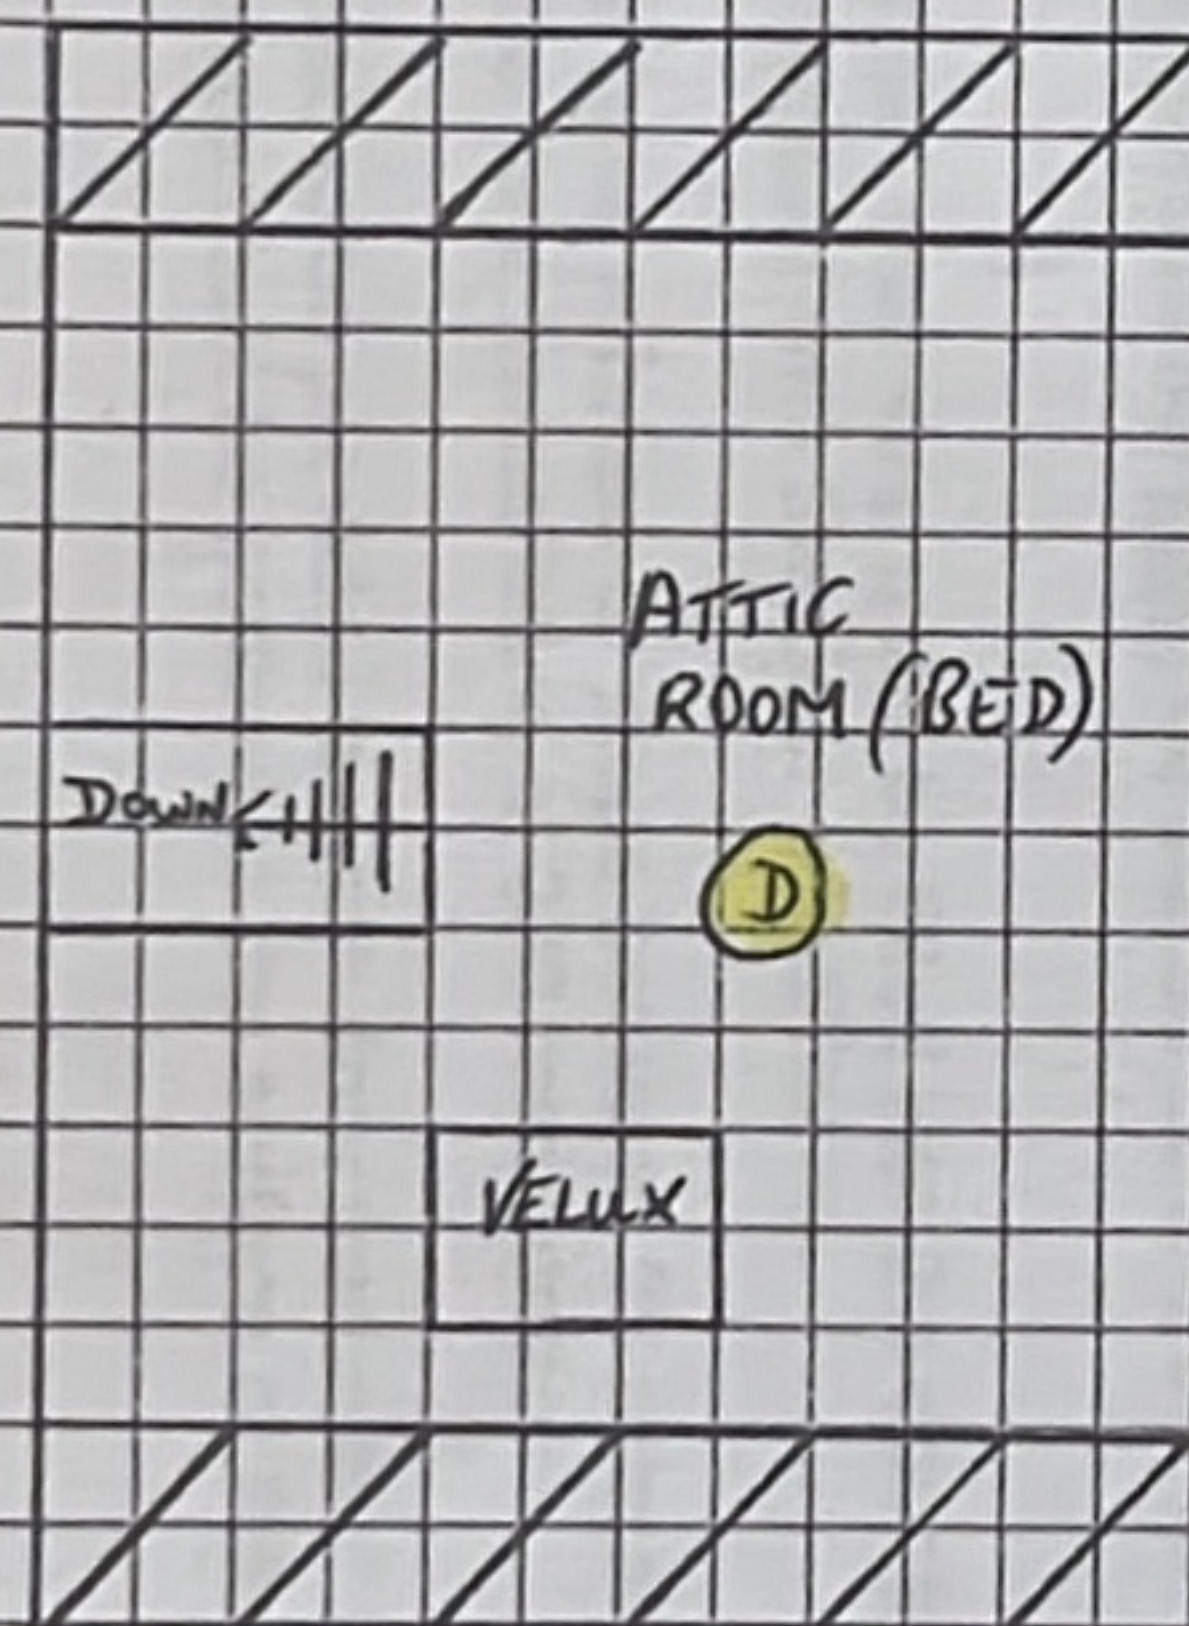

ATTIC