

* NOT TO SCALE


3 BRUN ROAD, BRYNMILL

SWANSEA


NKPI/HPH 3/11/15

Ⓛ = smoke detector


Ⓜ = Heat detector

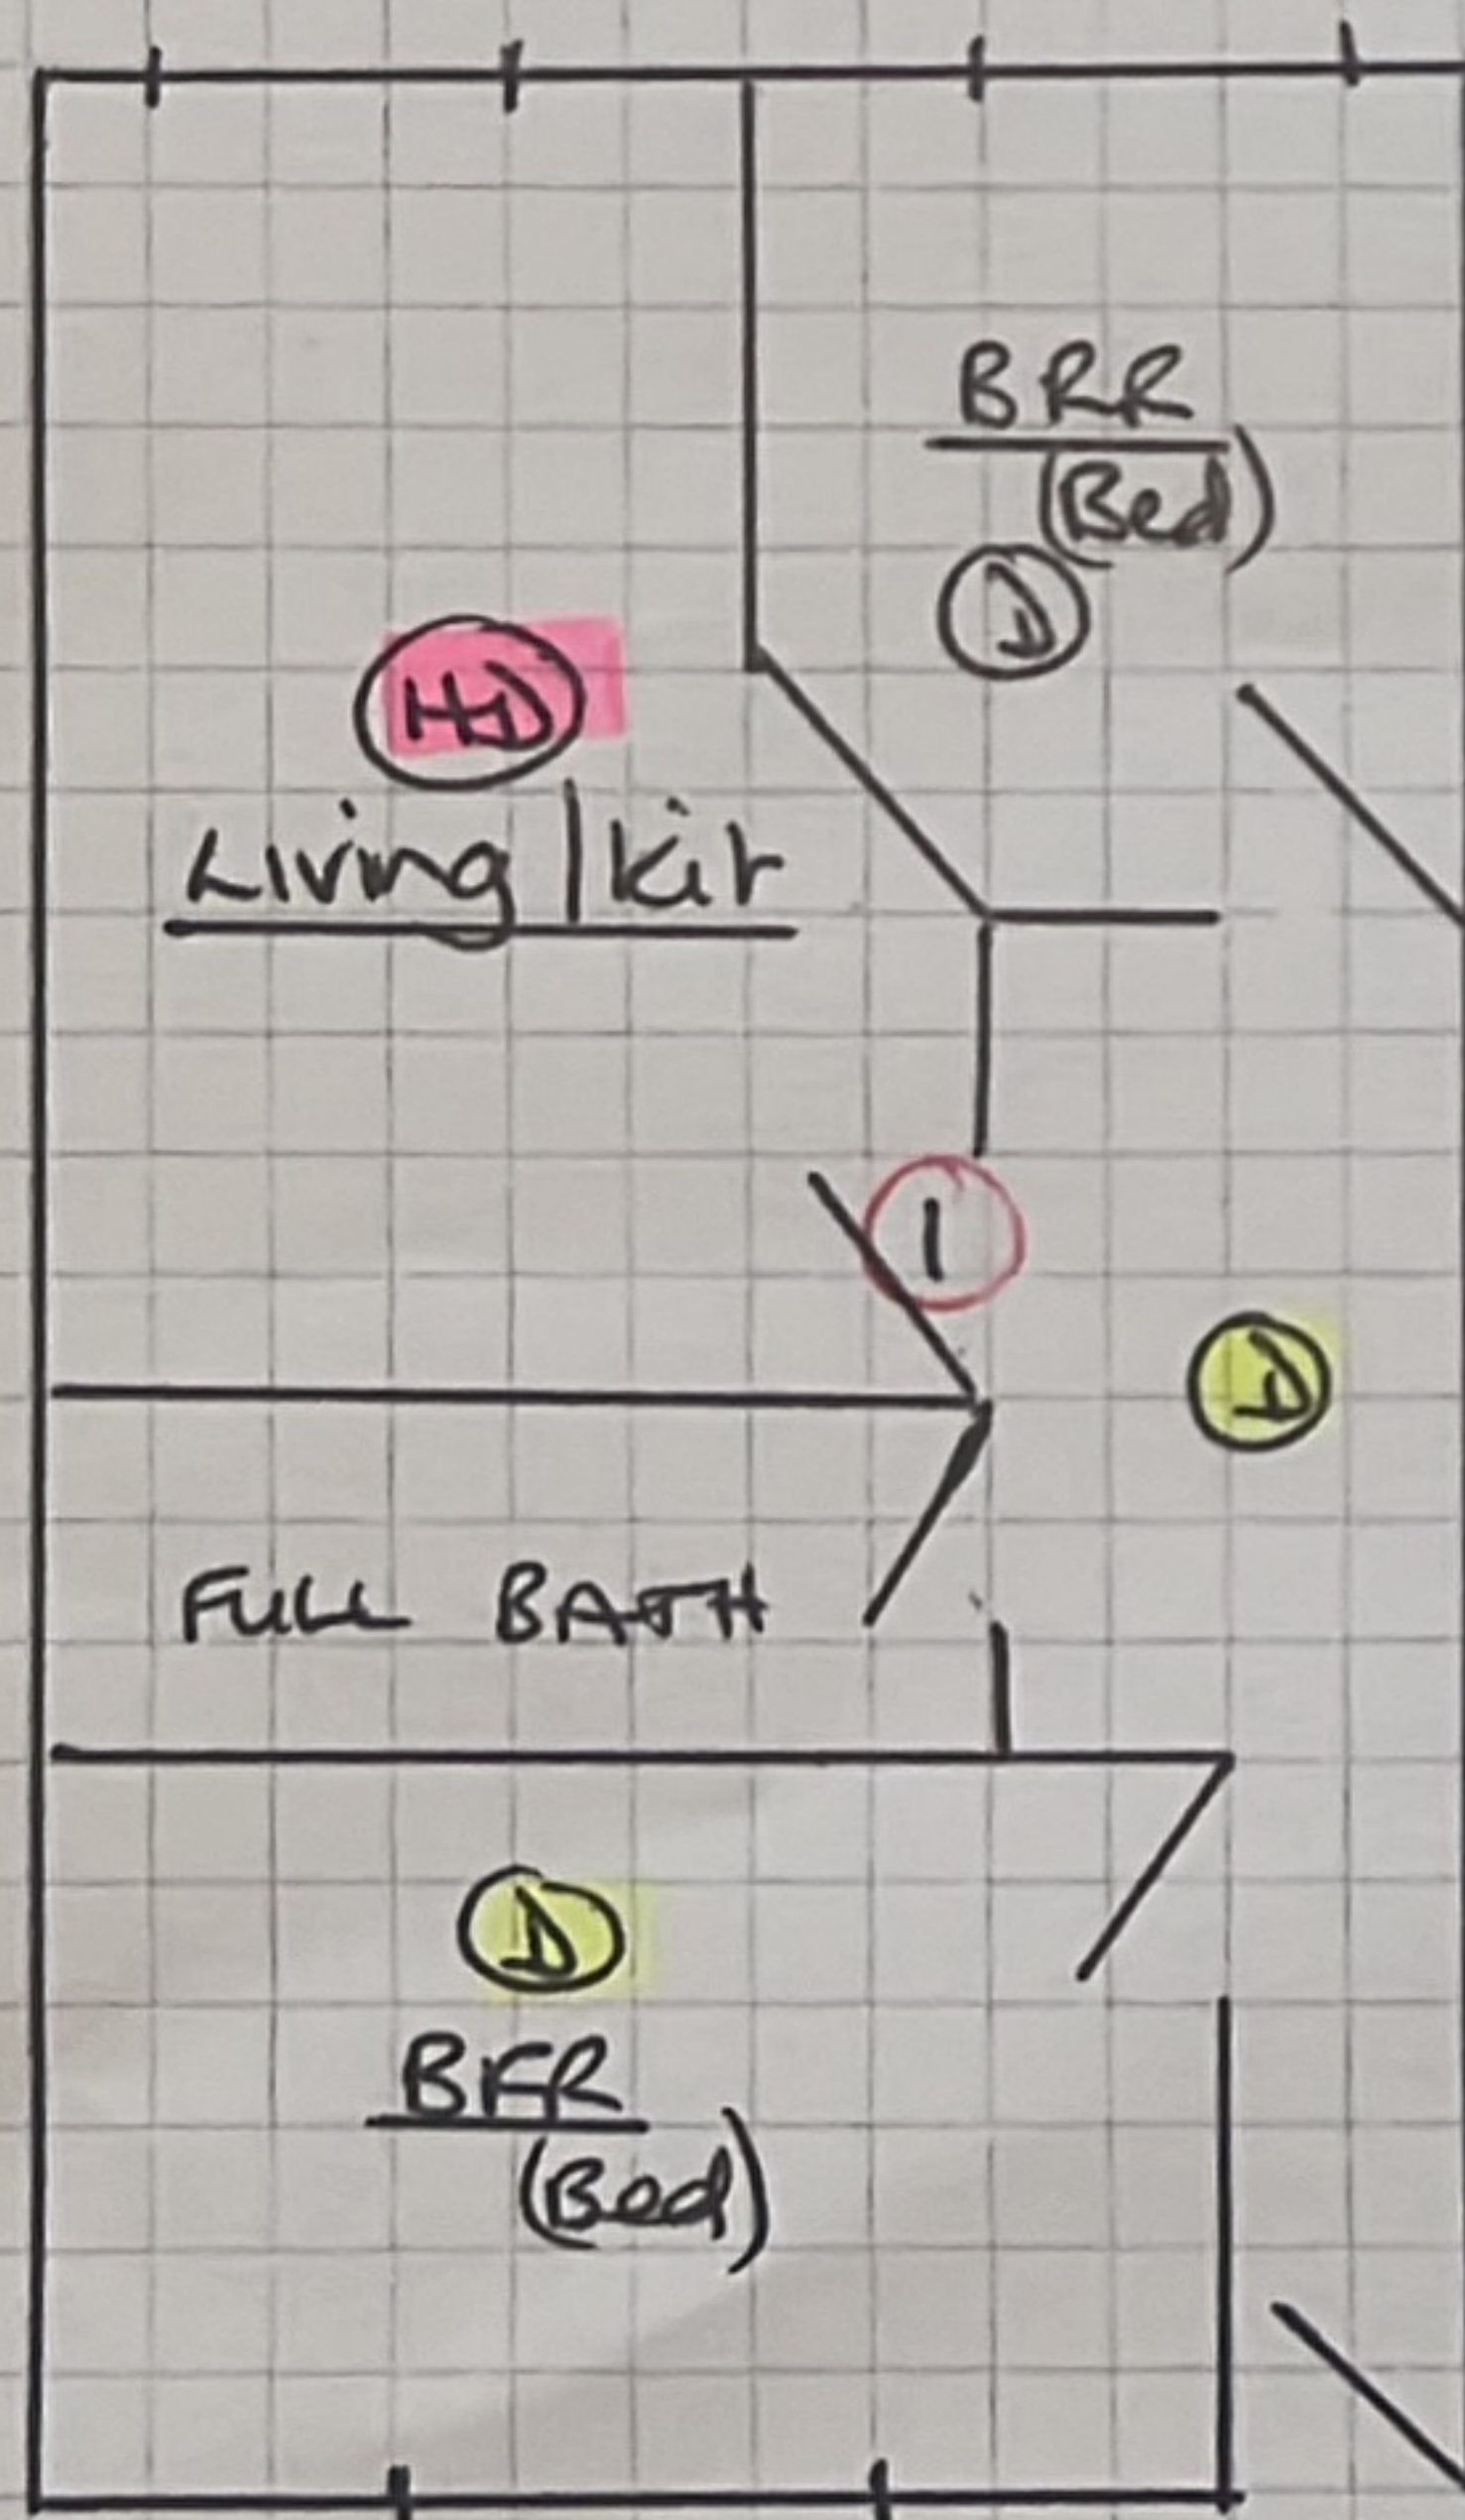


BASEMENT

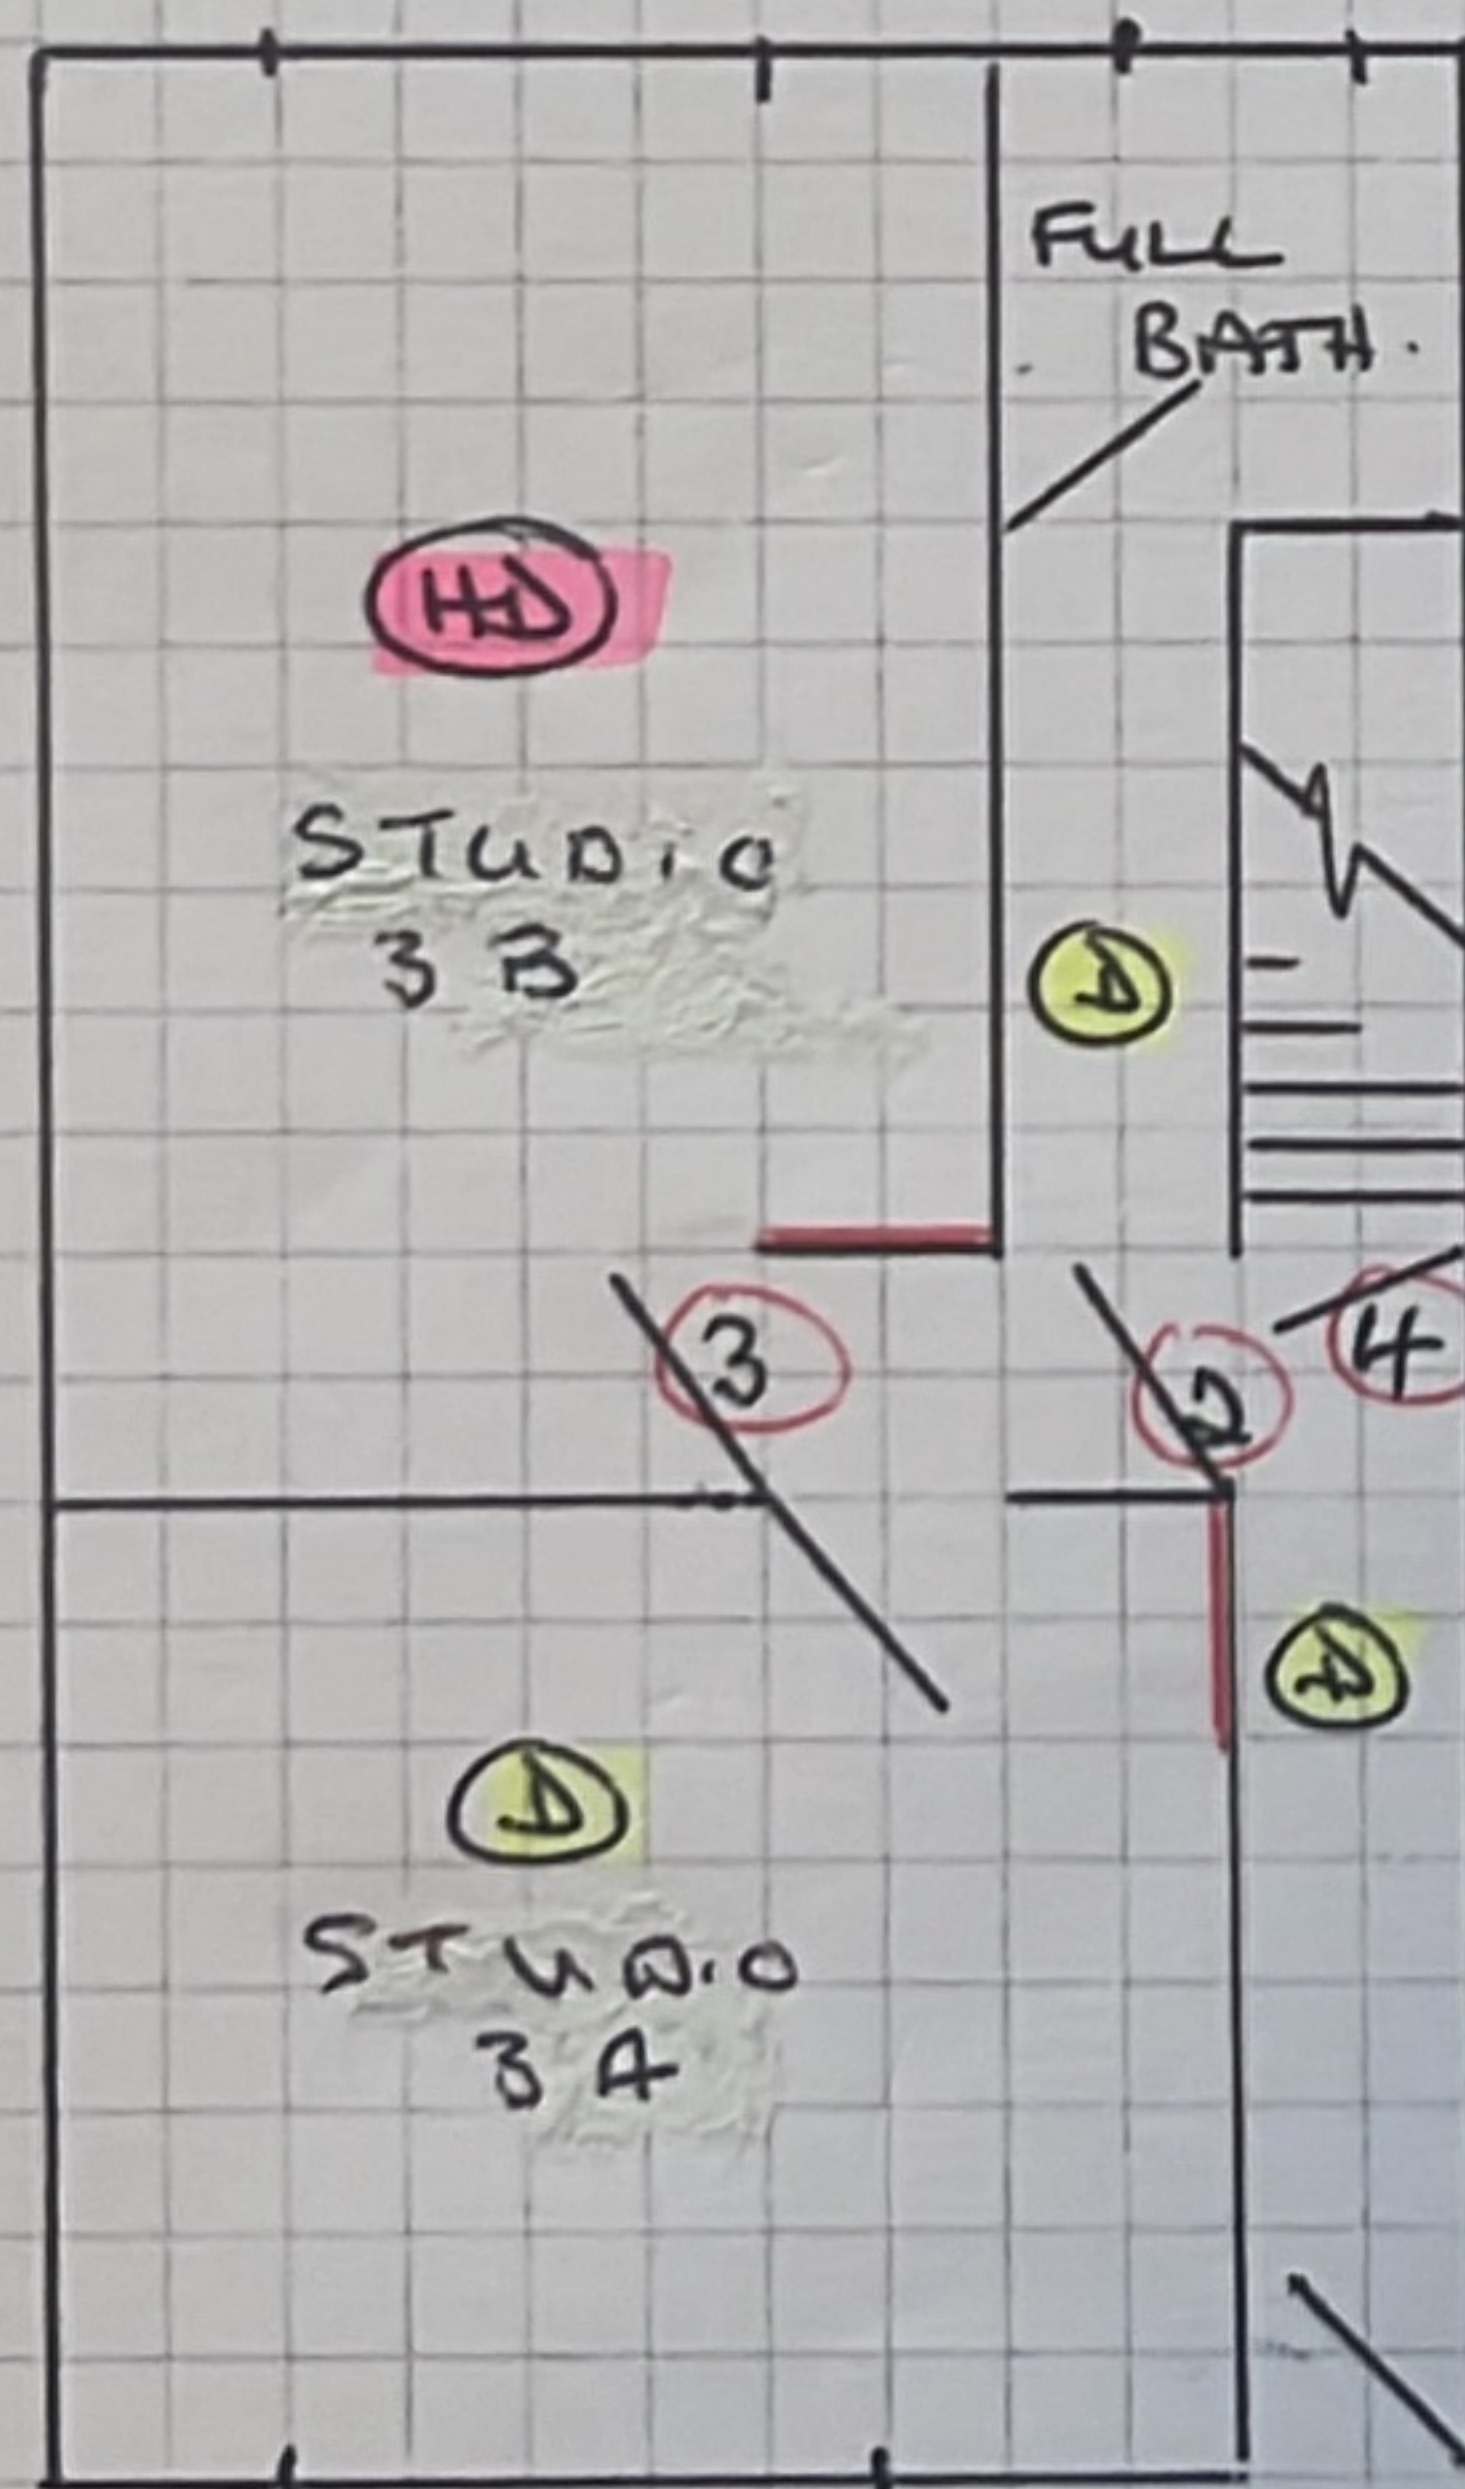

GROUND FLOOR

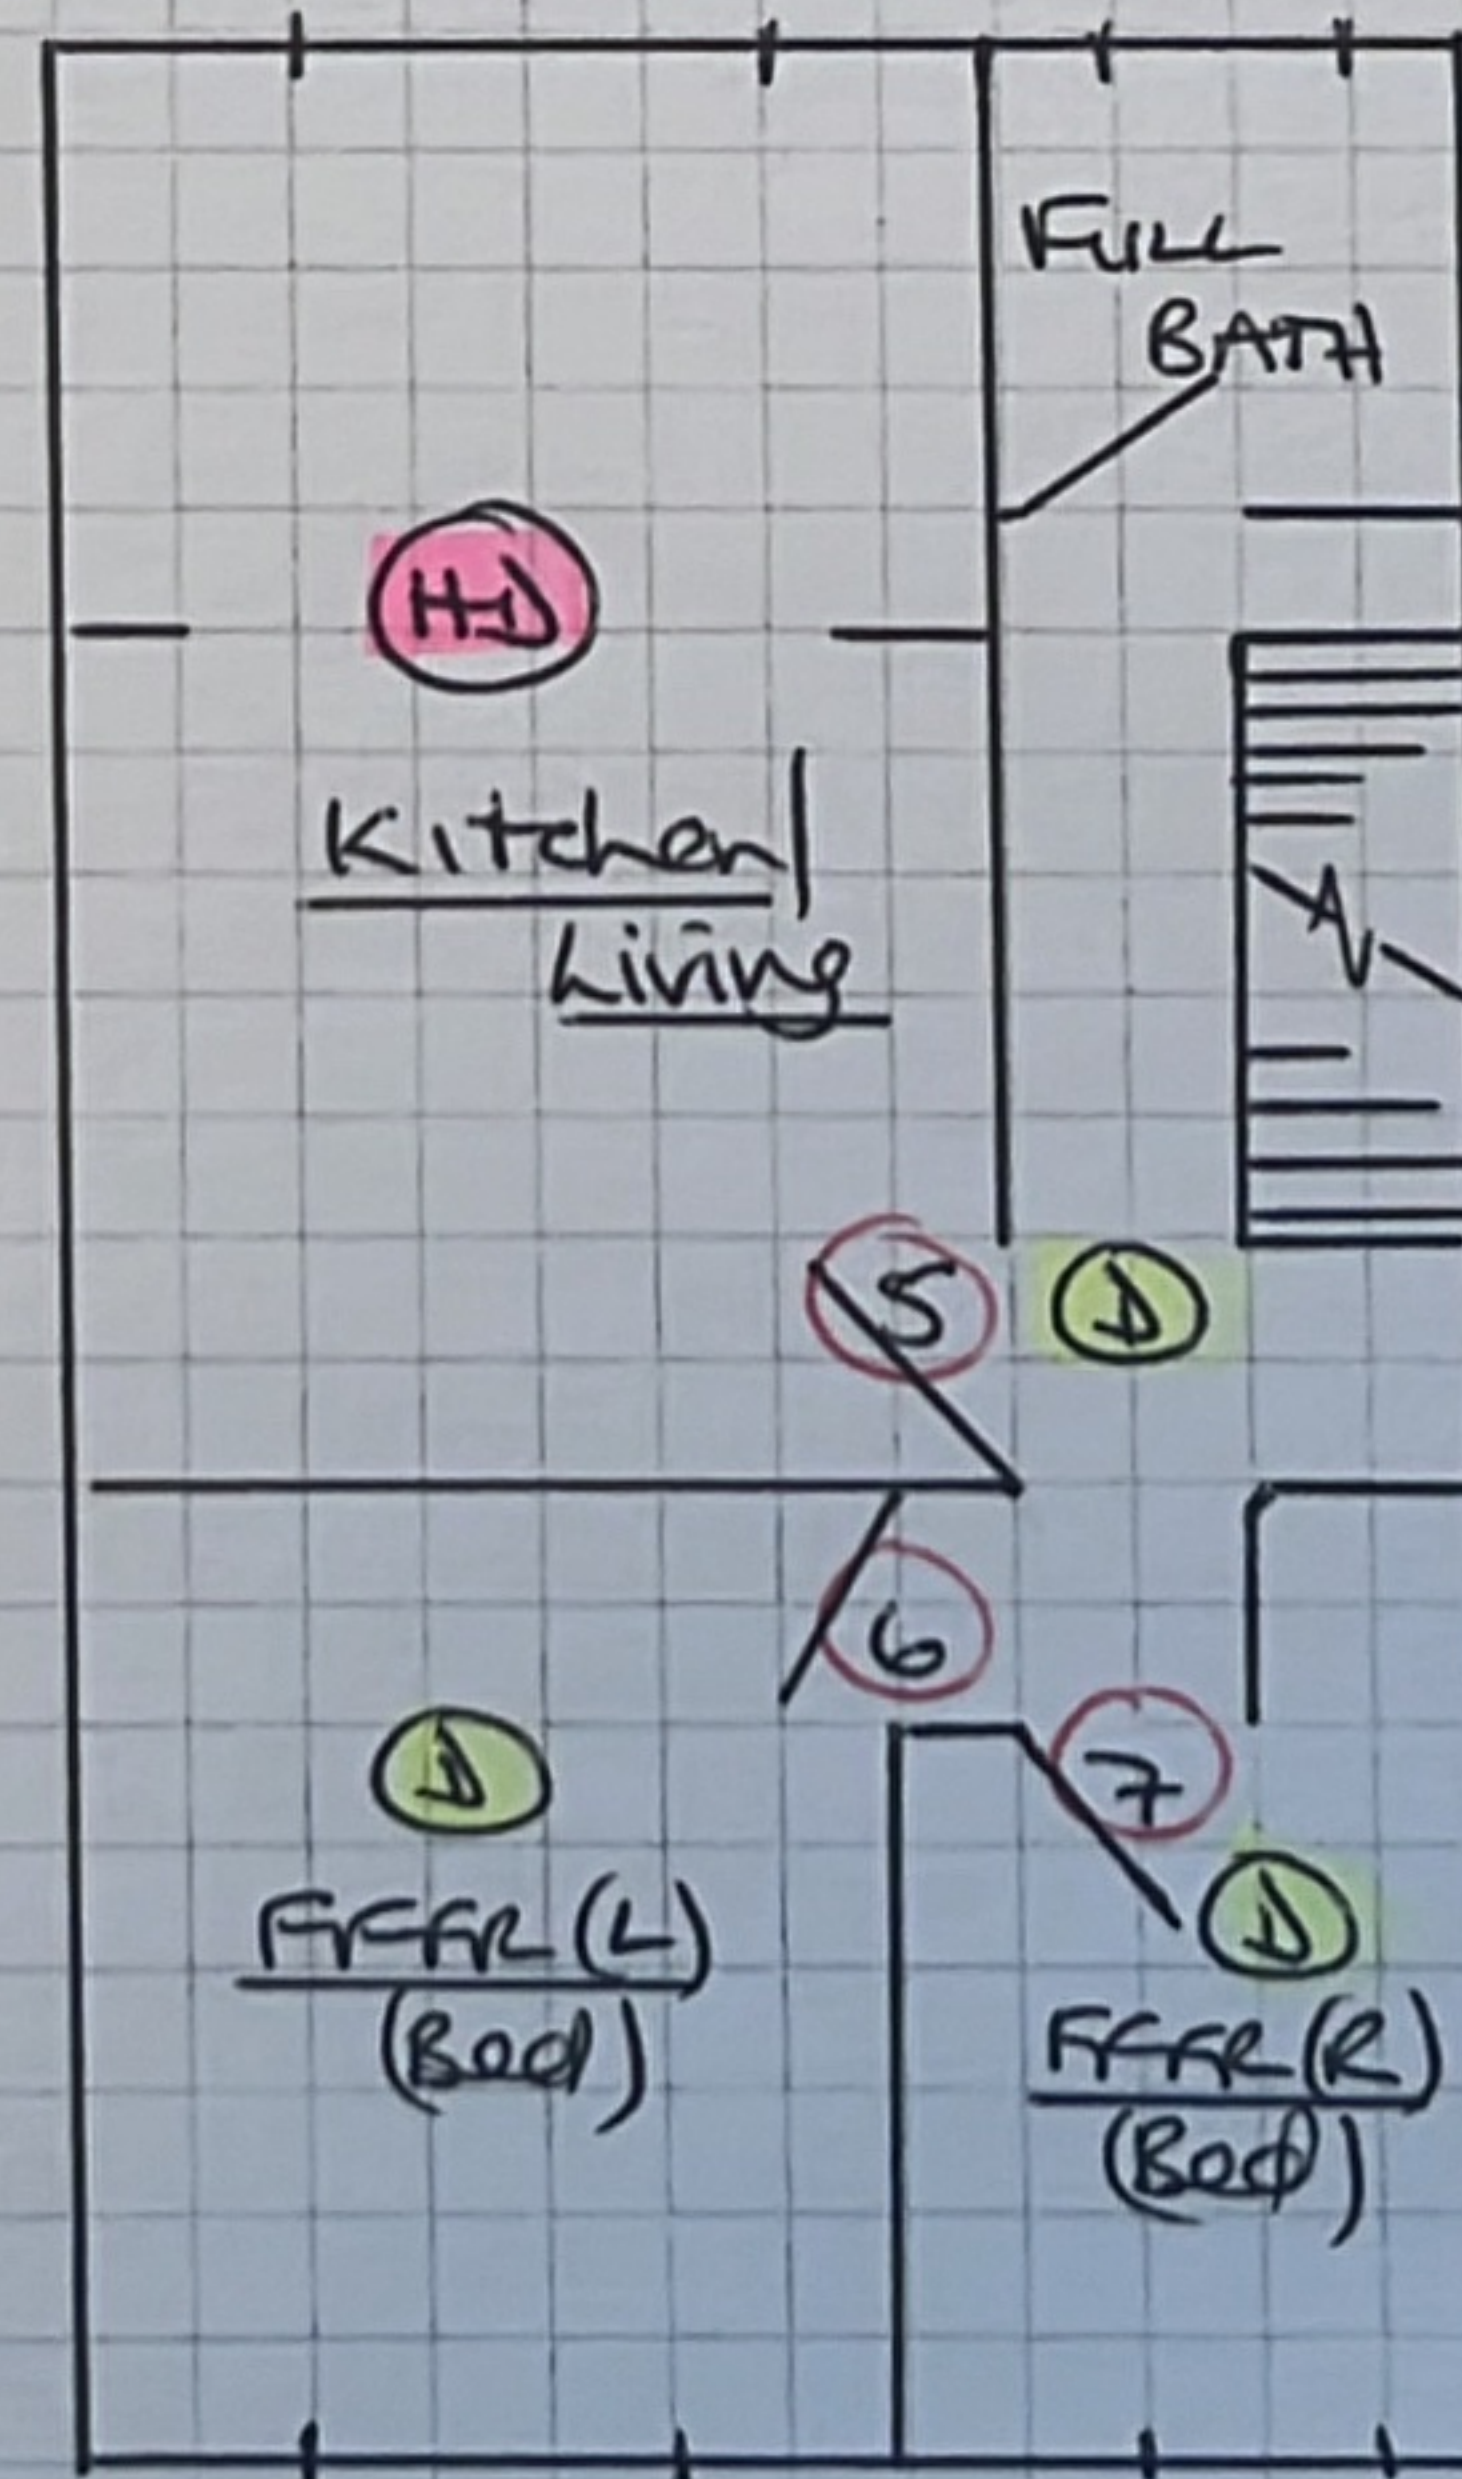

FIRST FLOOR

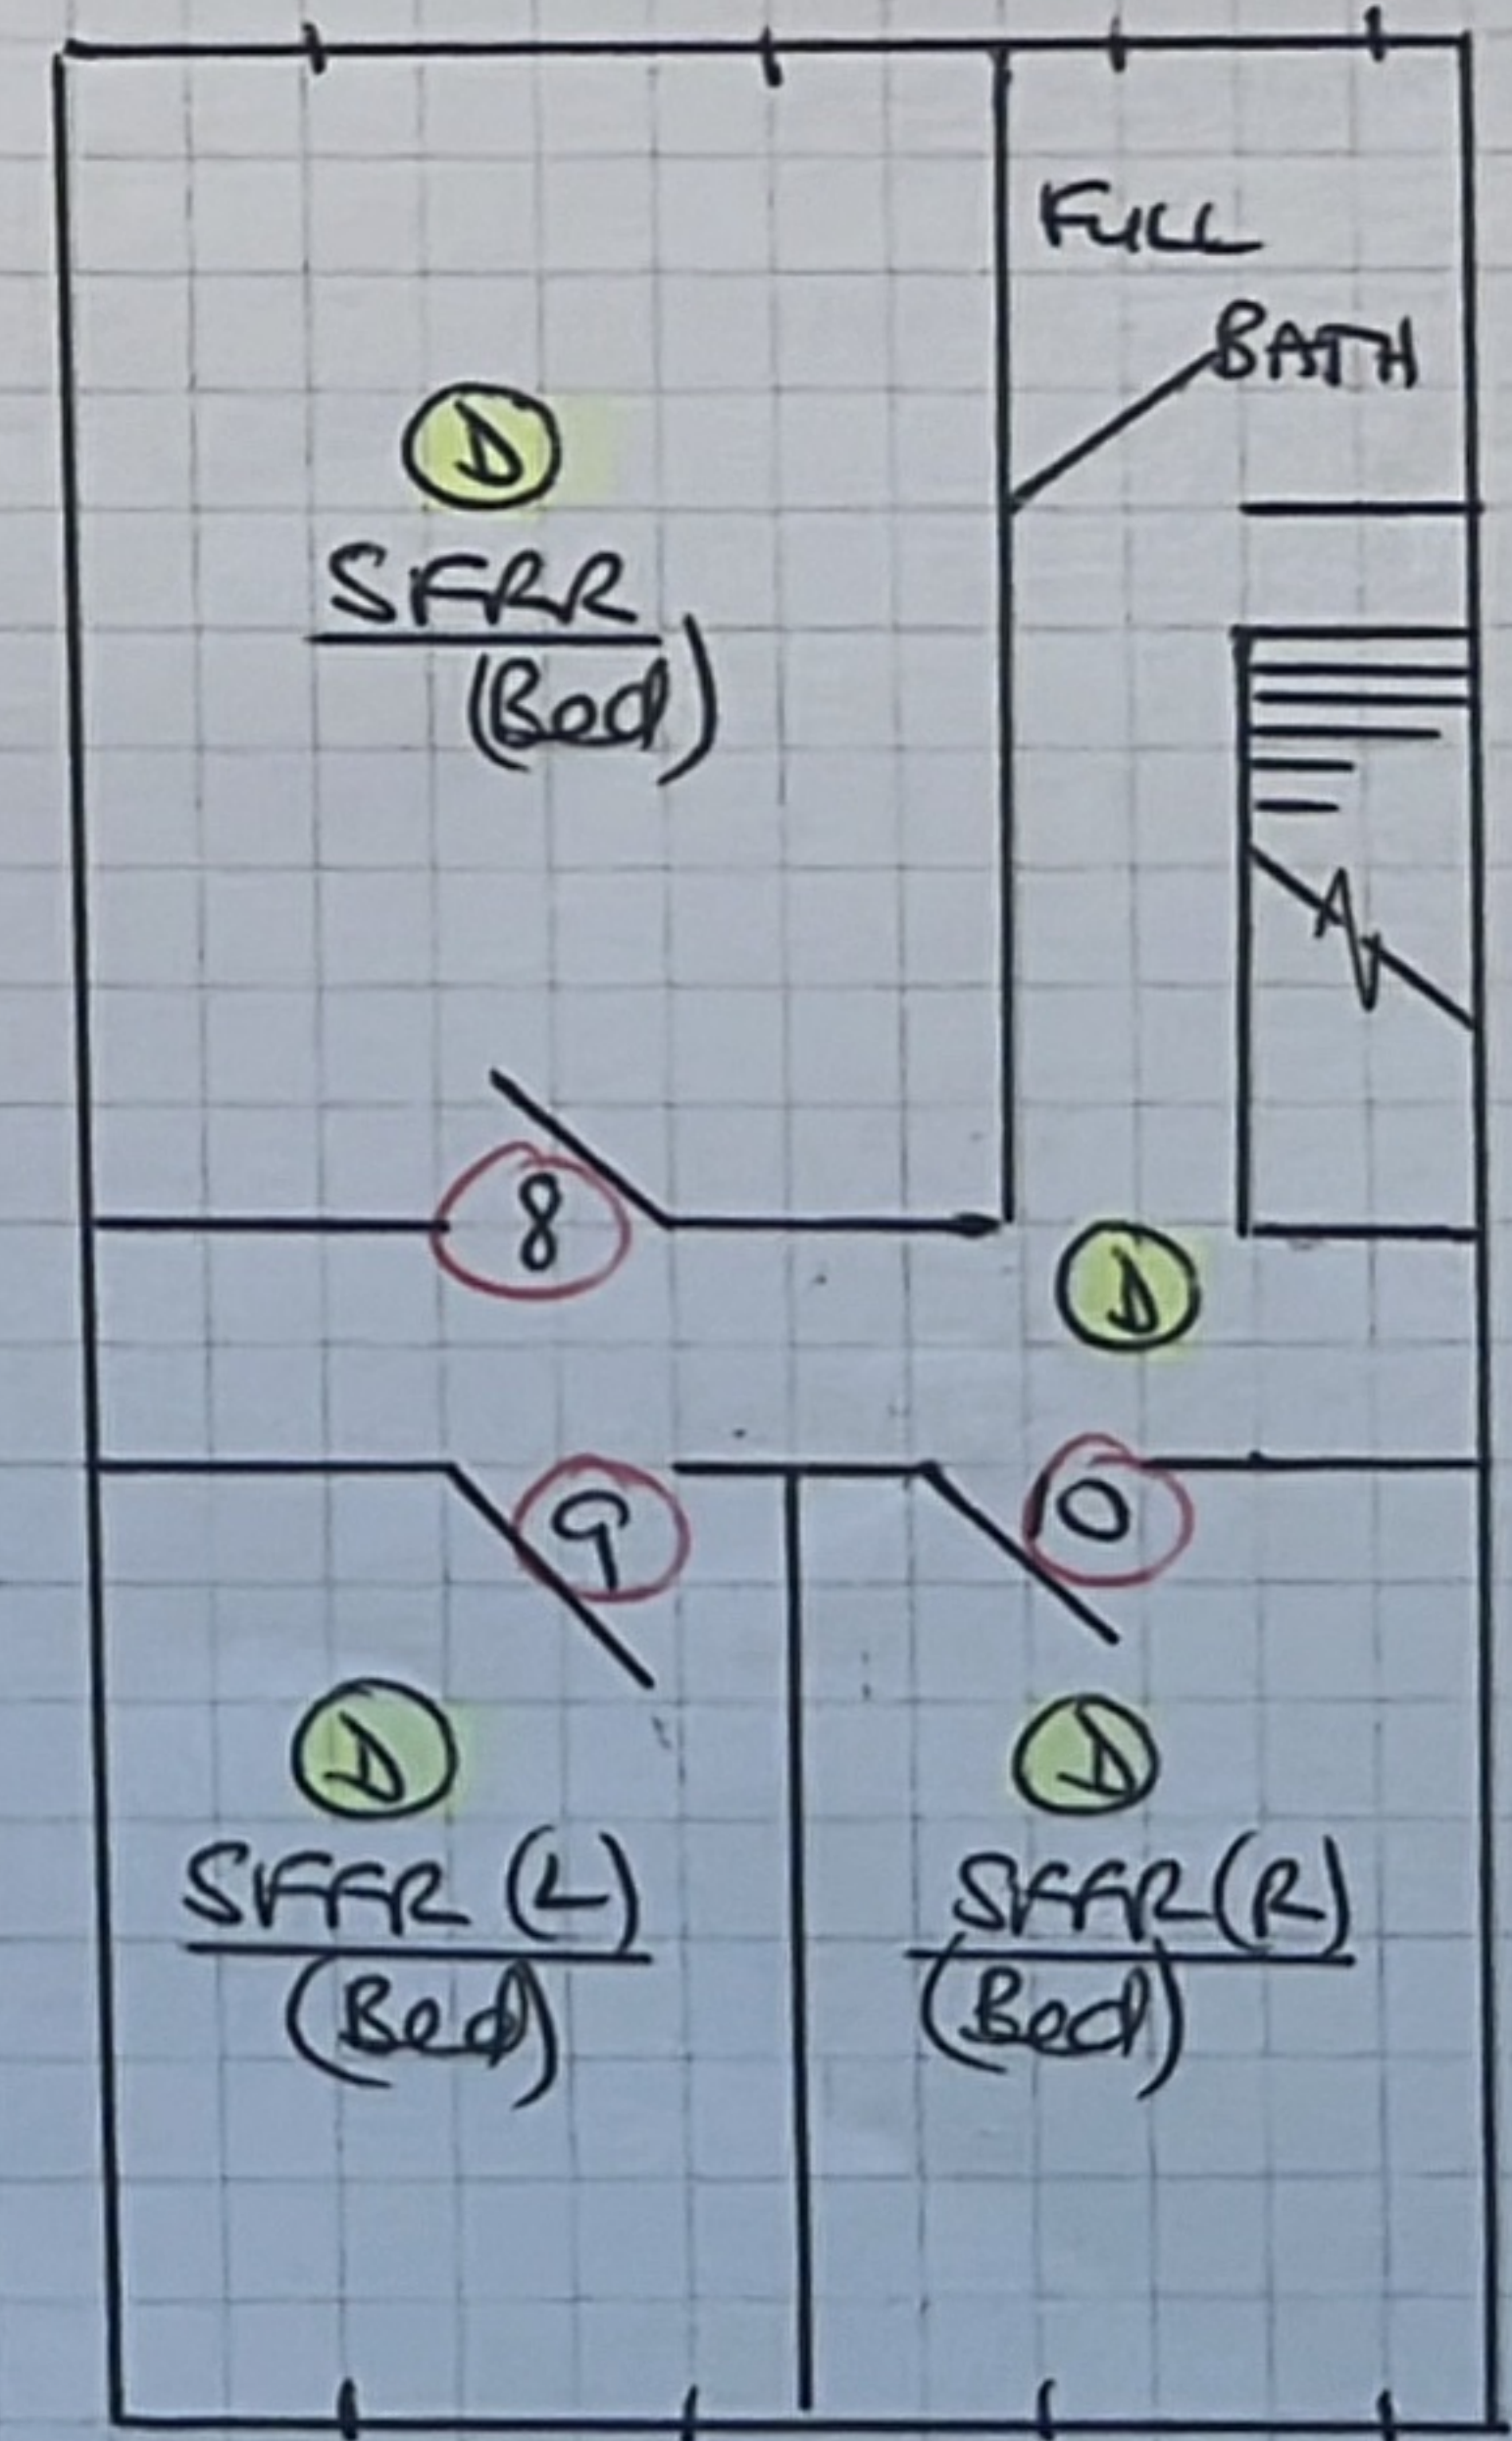

SECOND FLOOR