



63 Eversley Road
Swansea

key


- ① NO. OF FIRE DOOR
- ⓓ SMOKE DETECTOR
- ⓓ HEAT DETECTOR

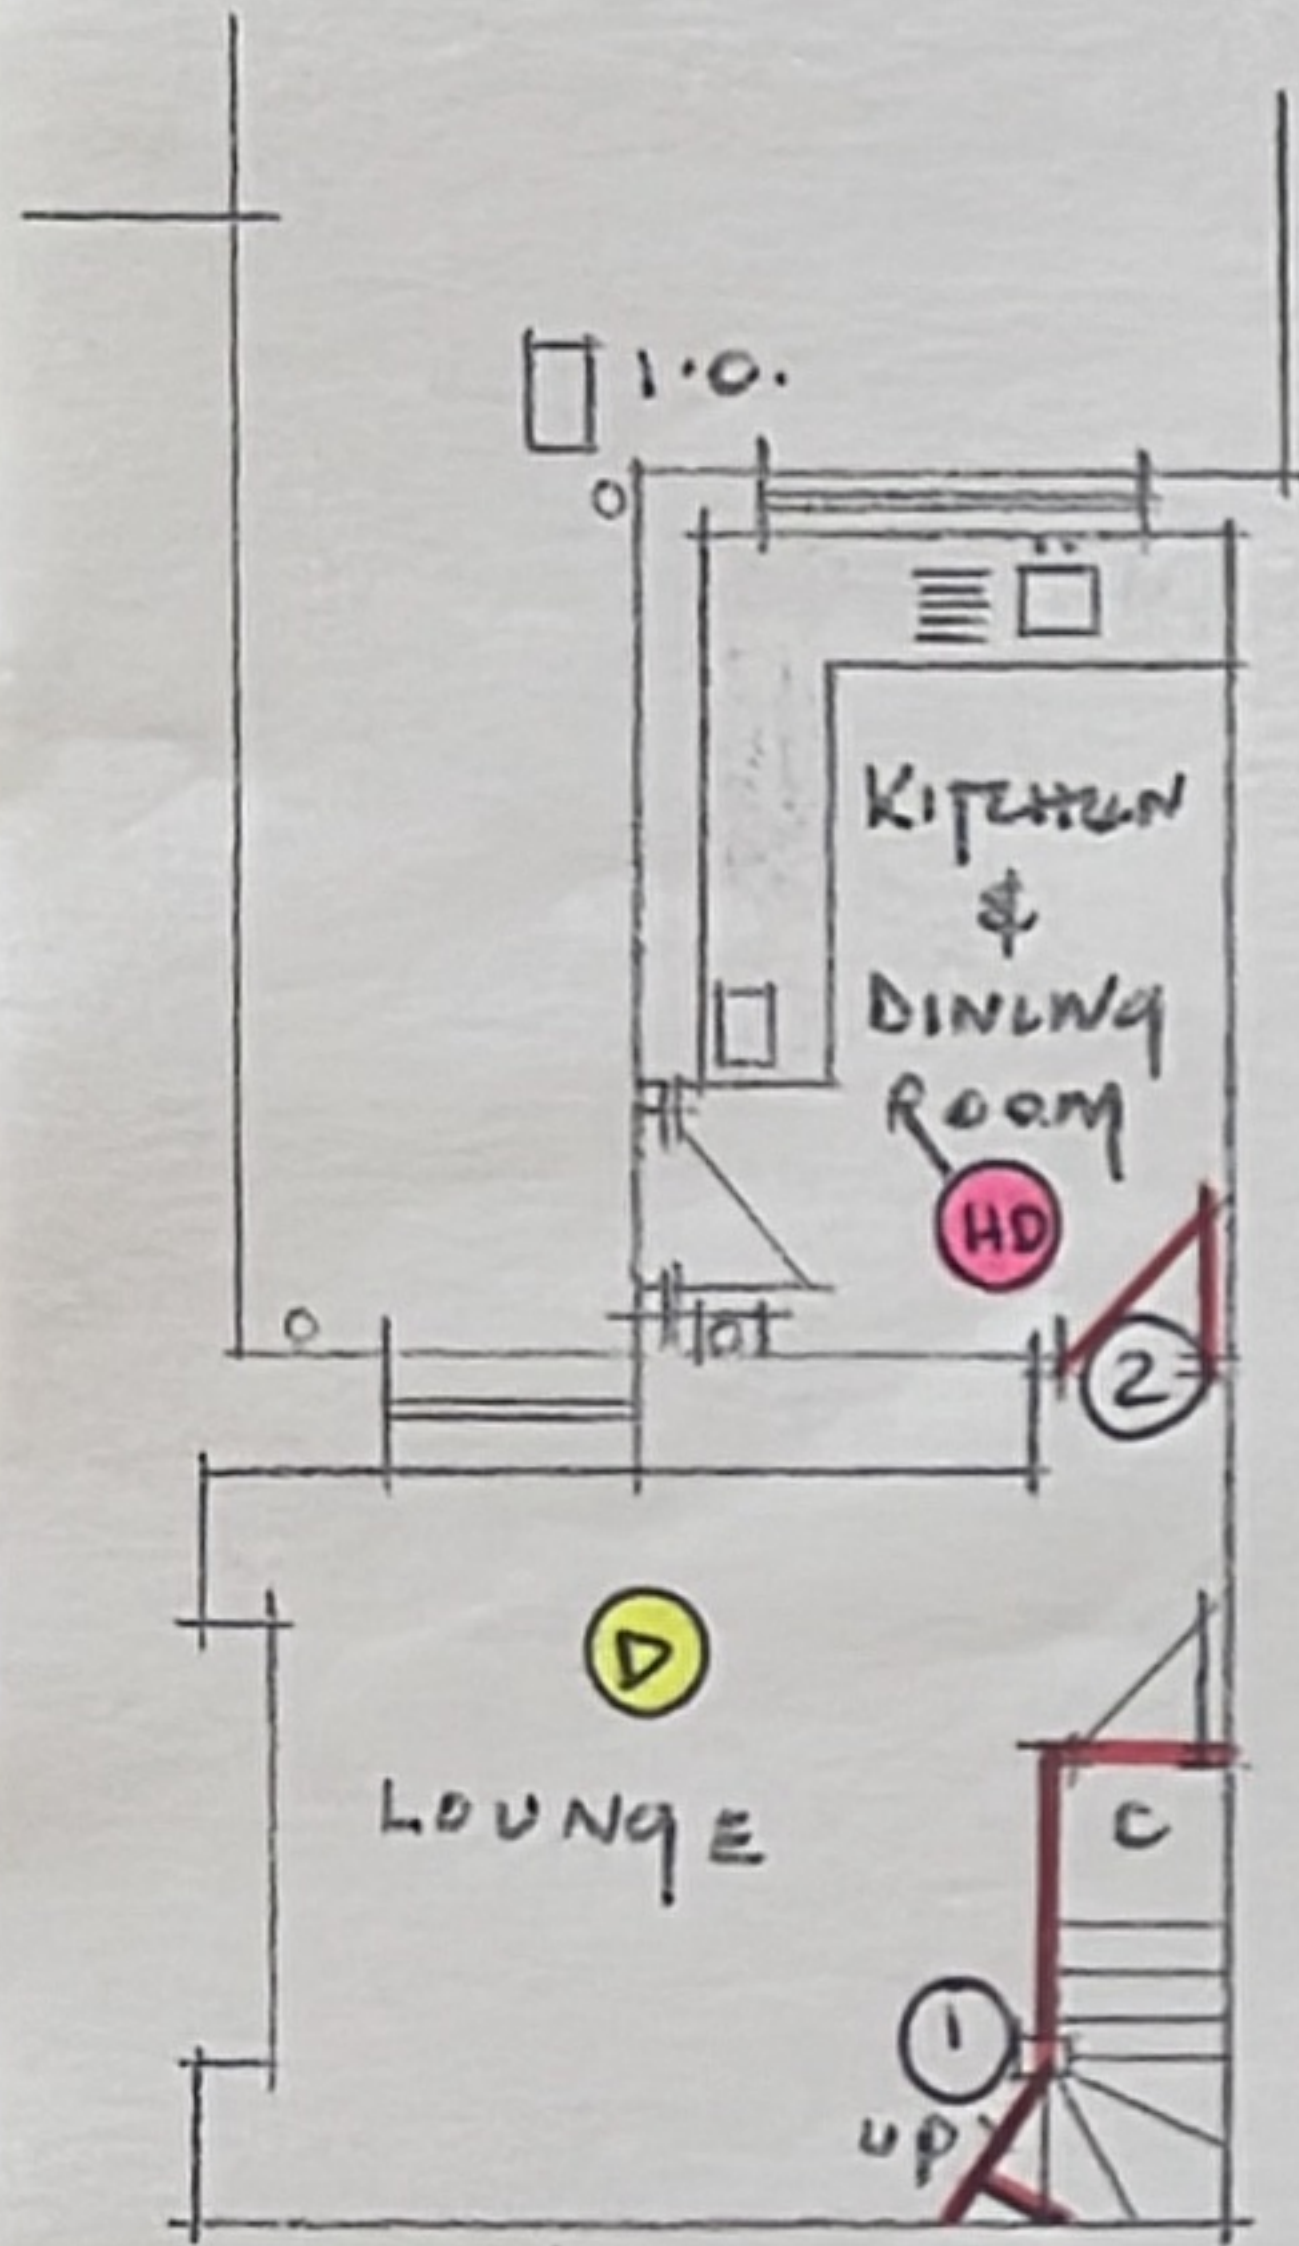


BASEMENT PLAN.

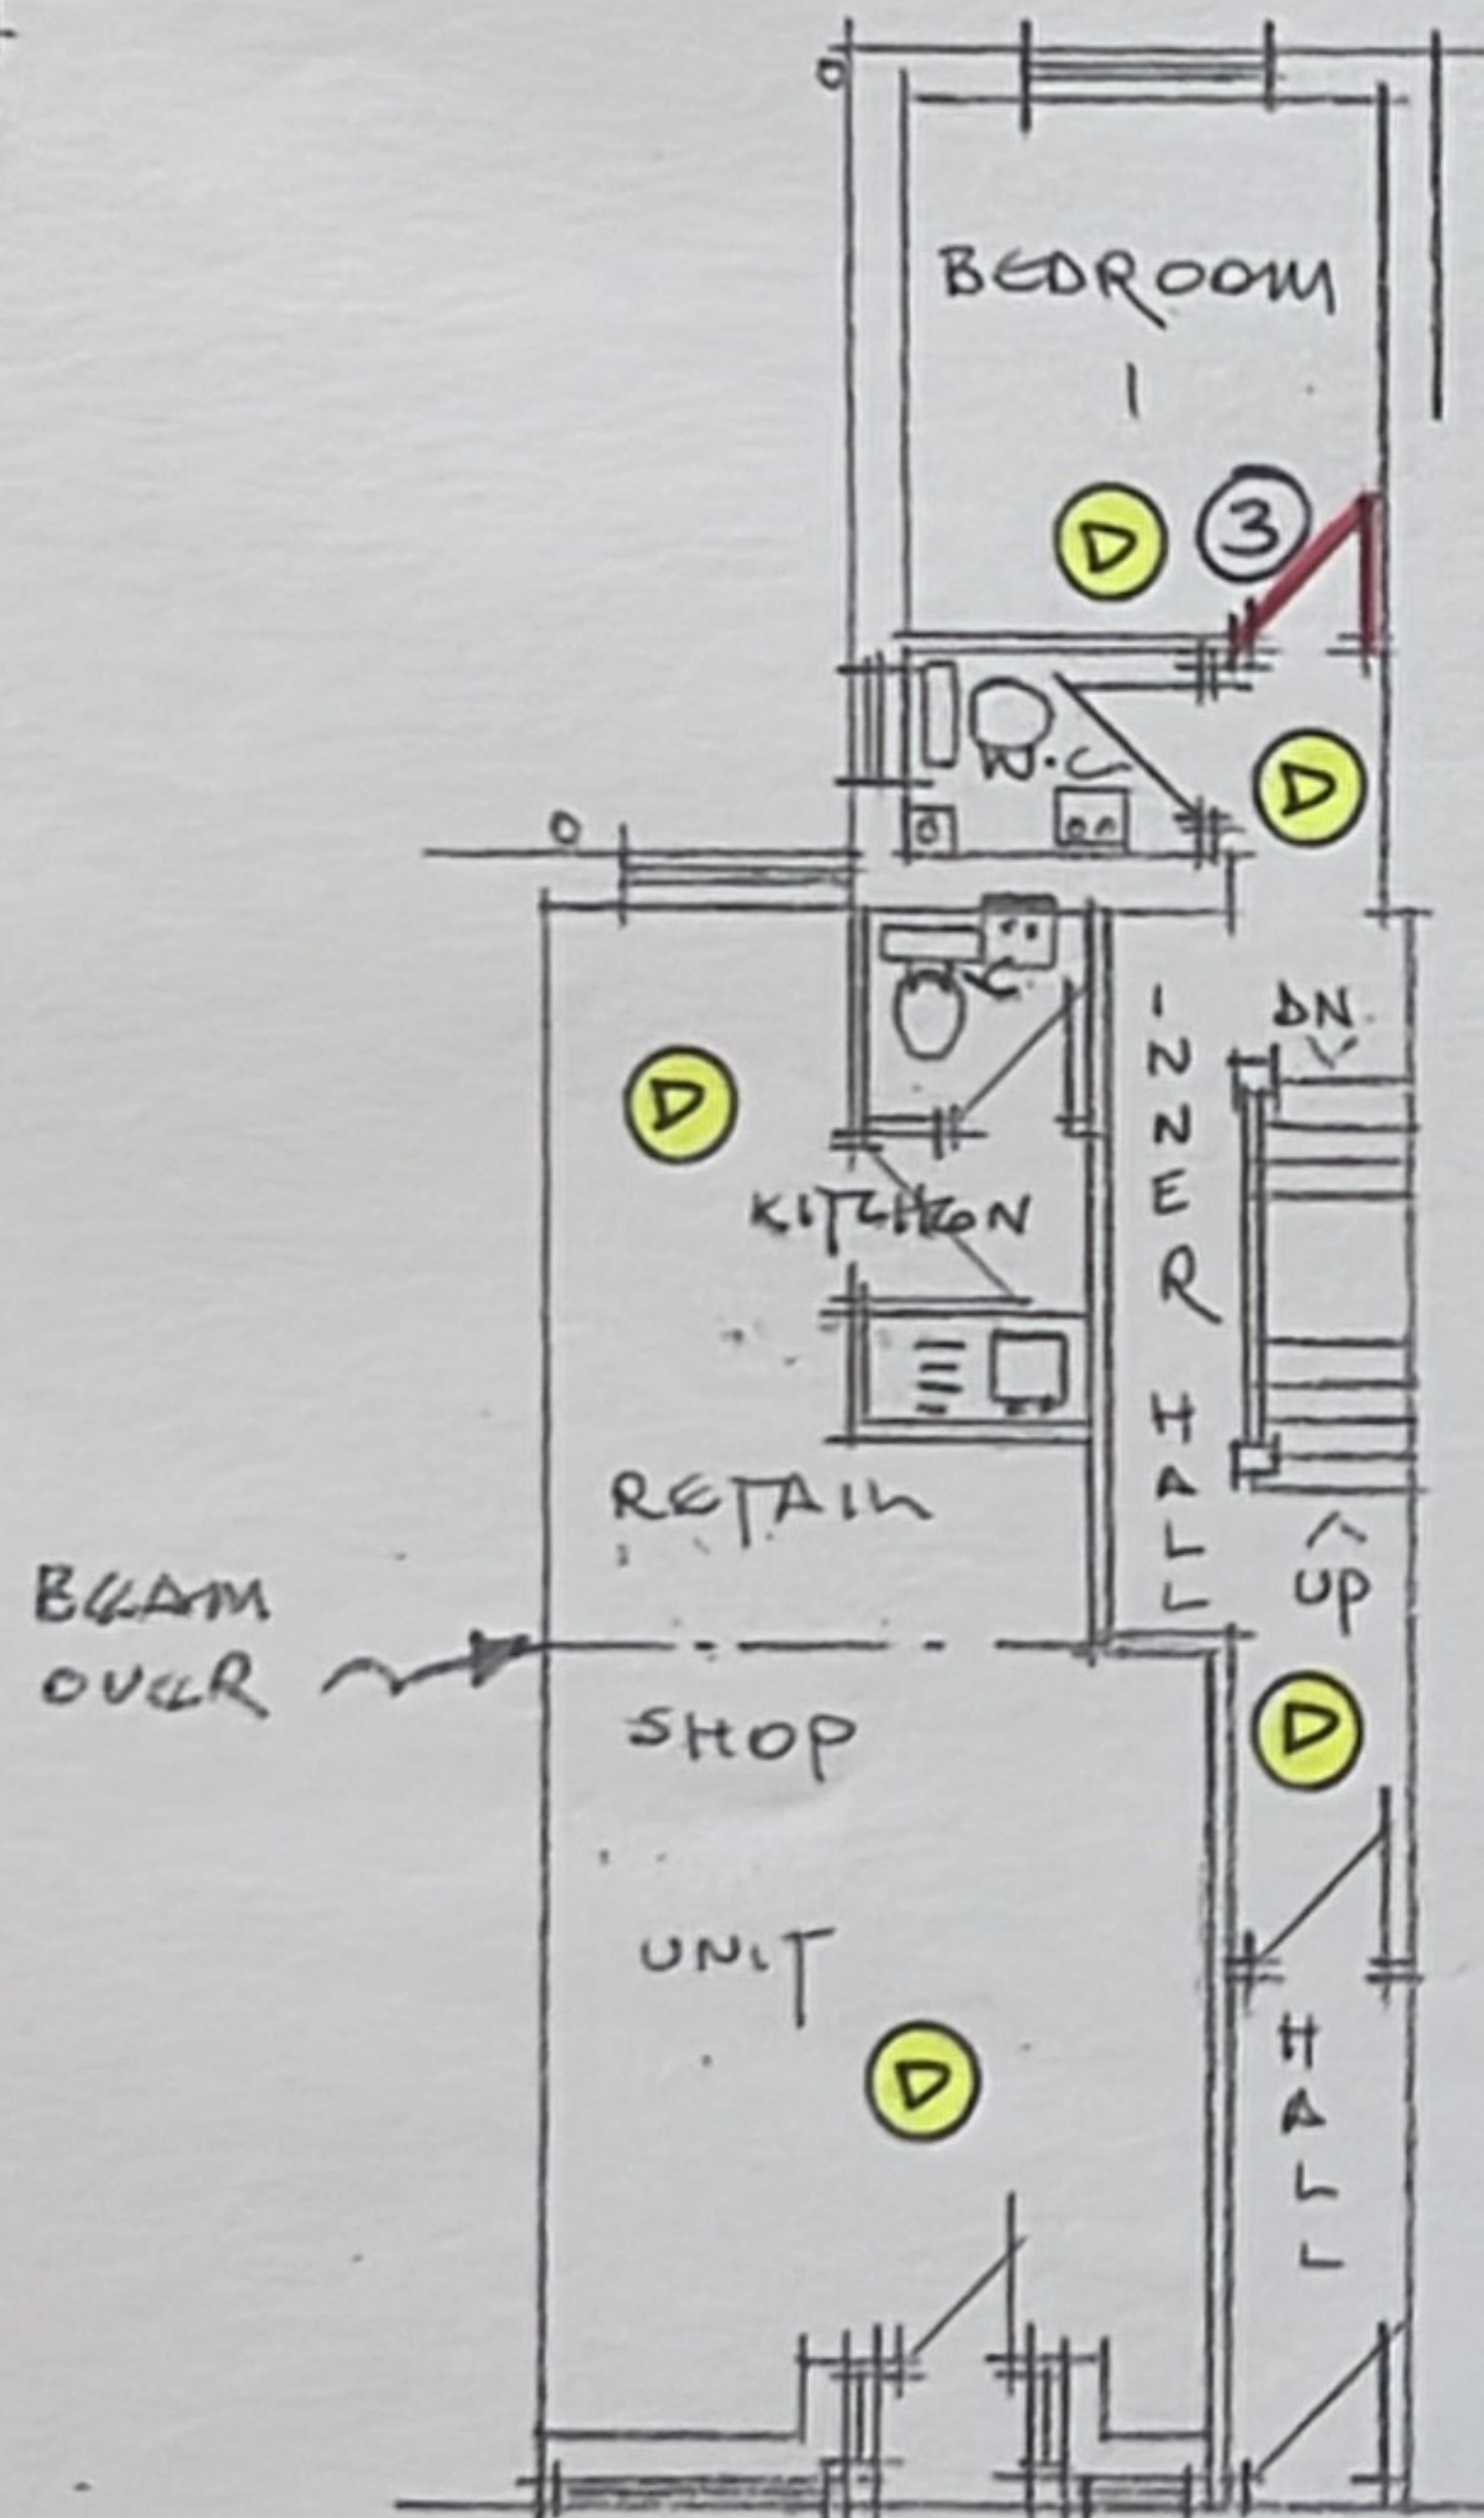

GROUND FLOOR
PLAN.

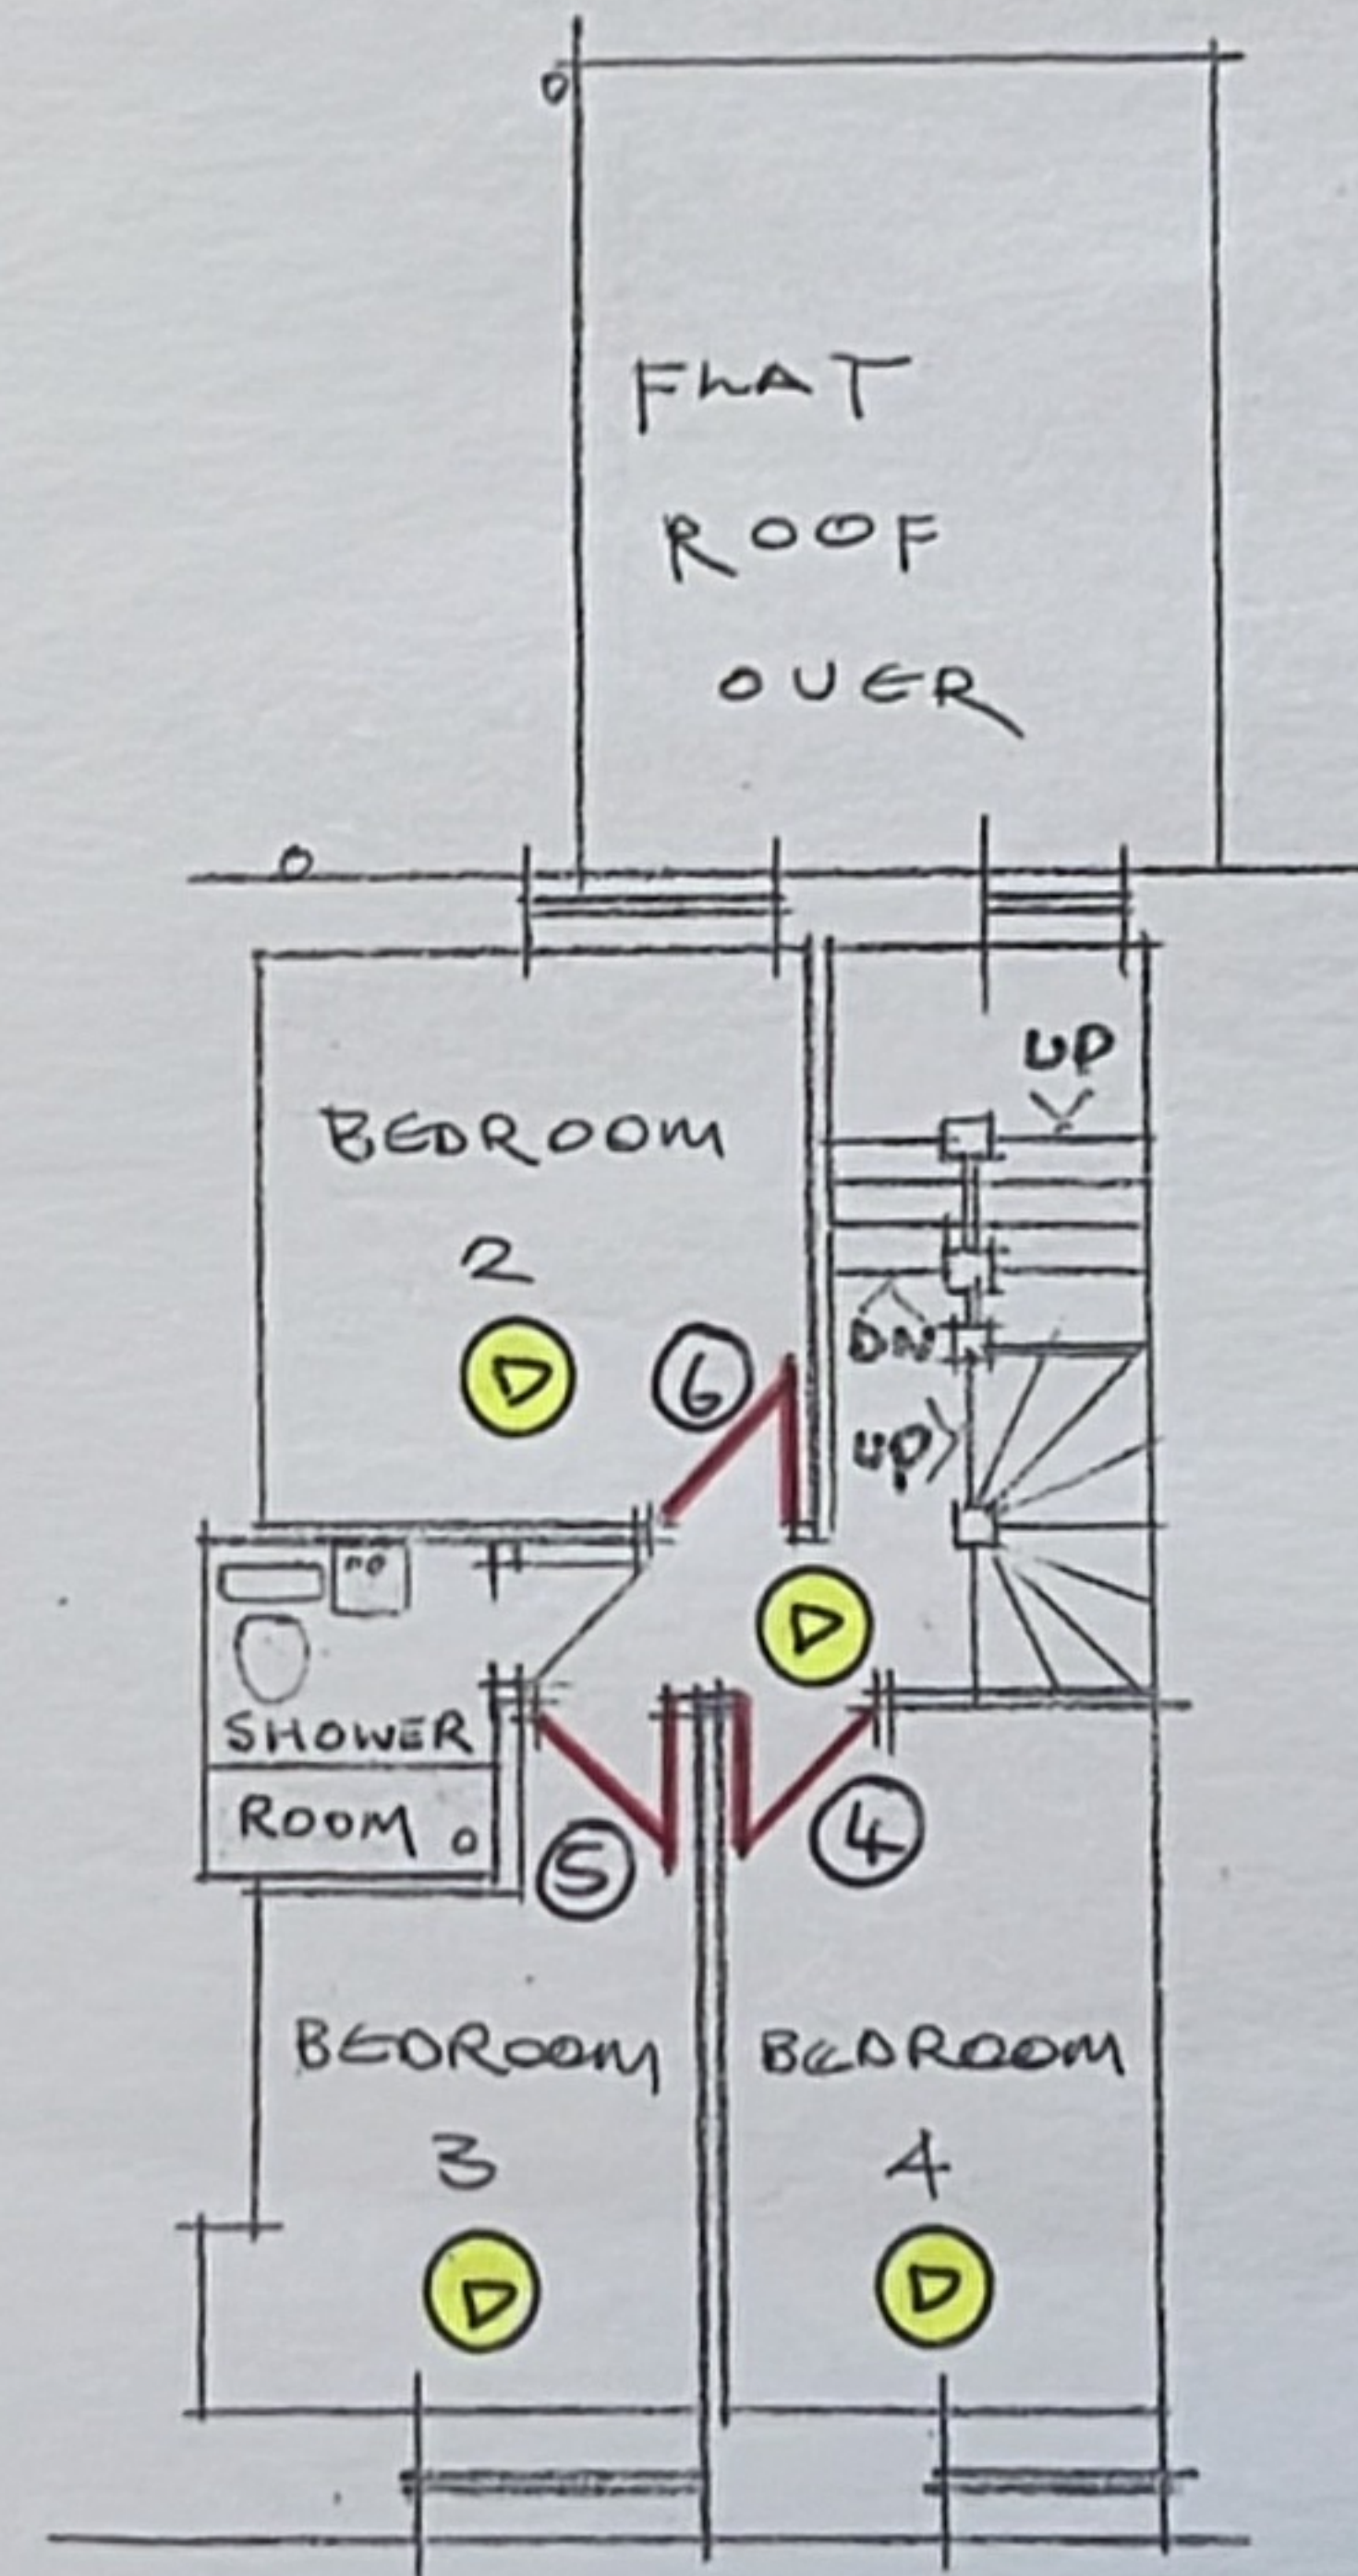

FIRST FLOOR
PLAN.

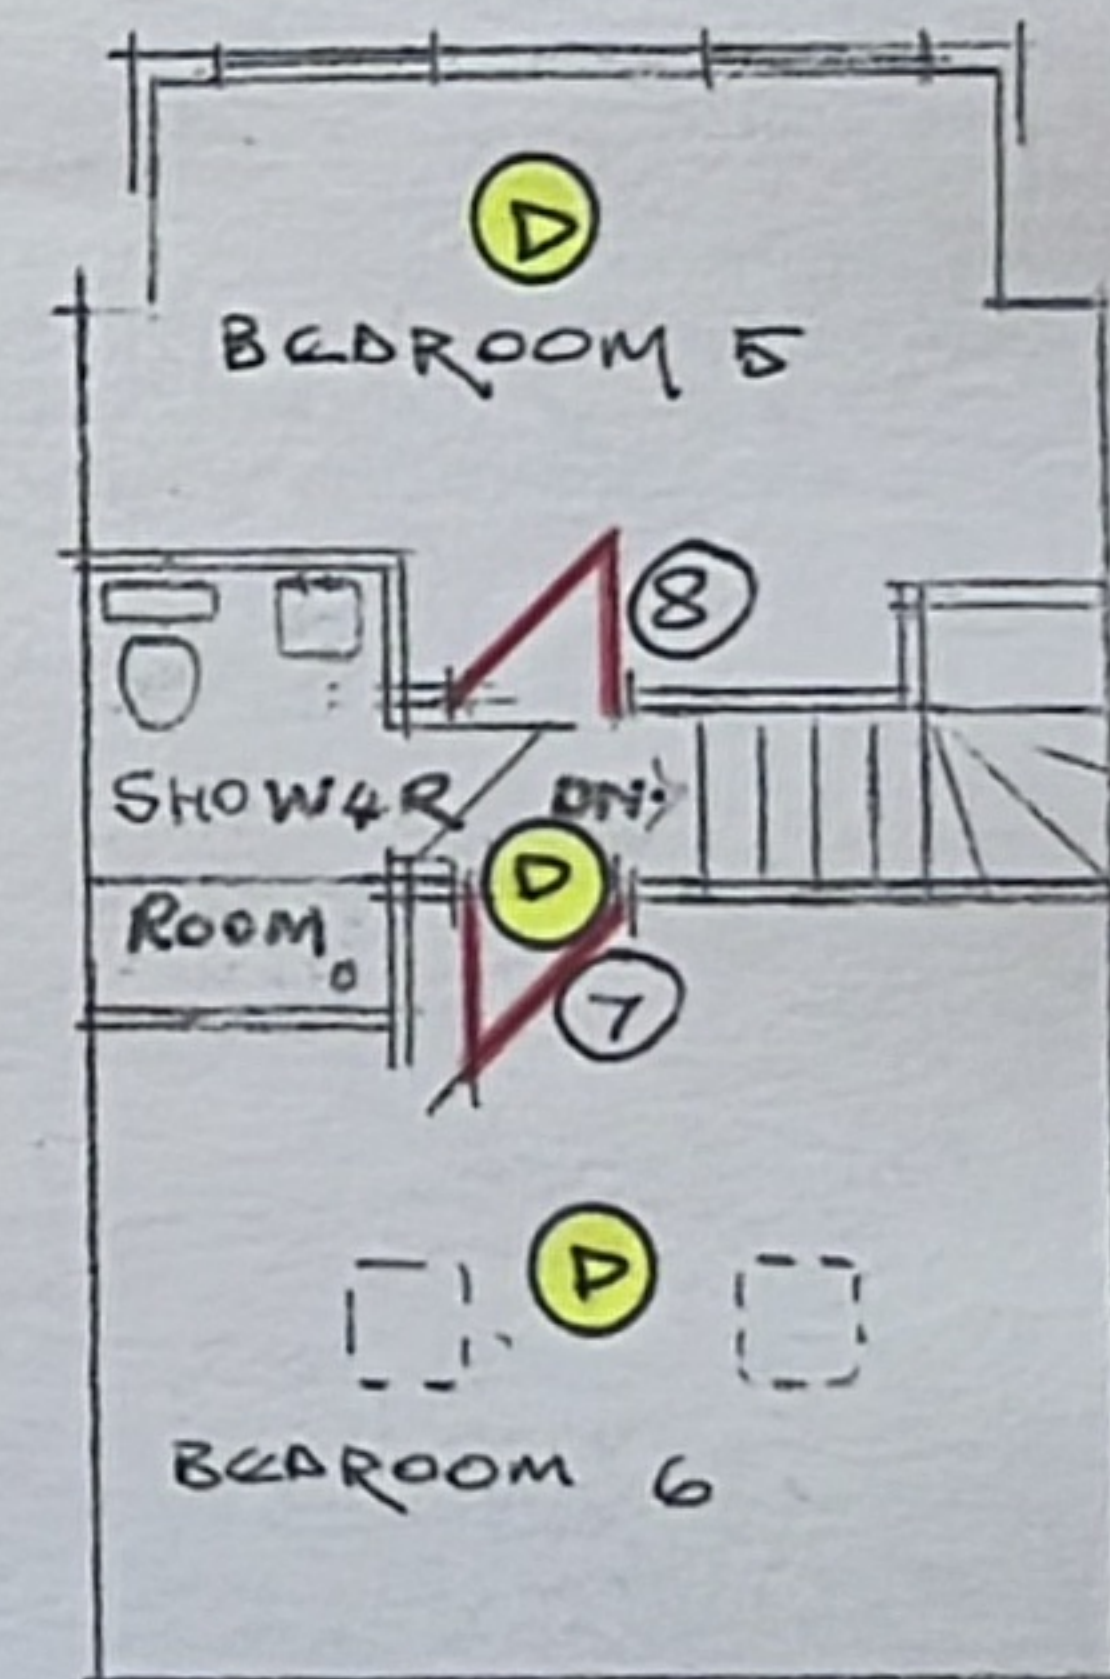

SECOND FLOOR
PLAN.

METRIC SCALE: 1:100.