



* NOT TO SCALE

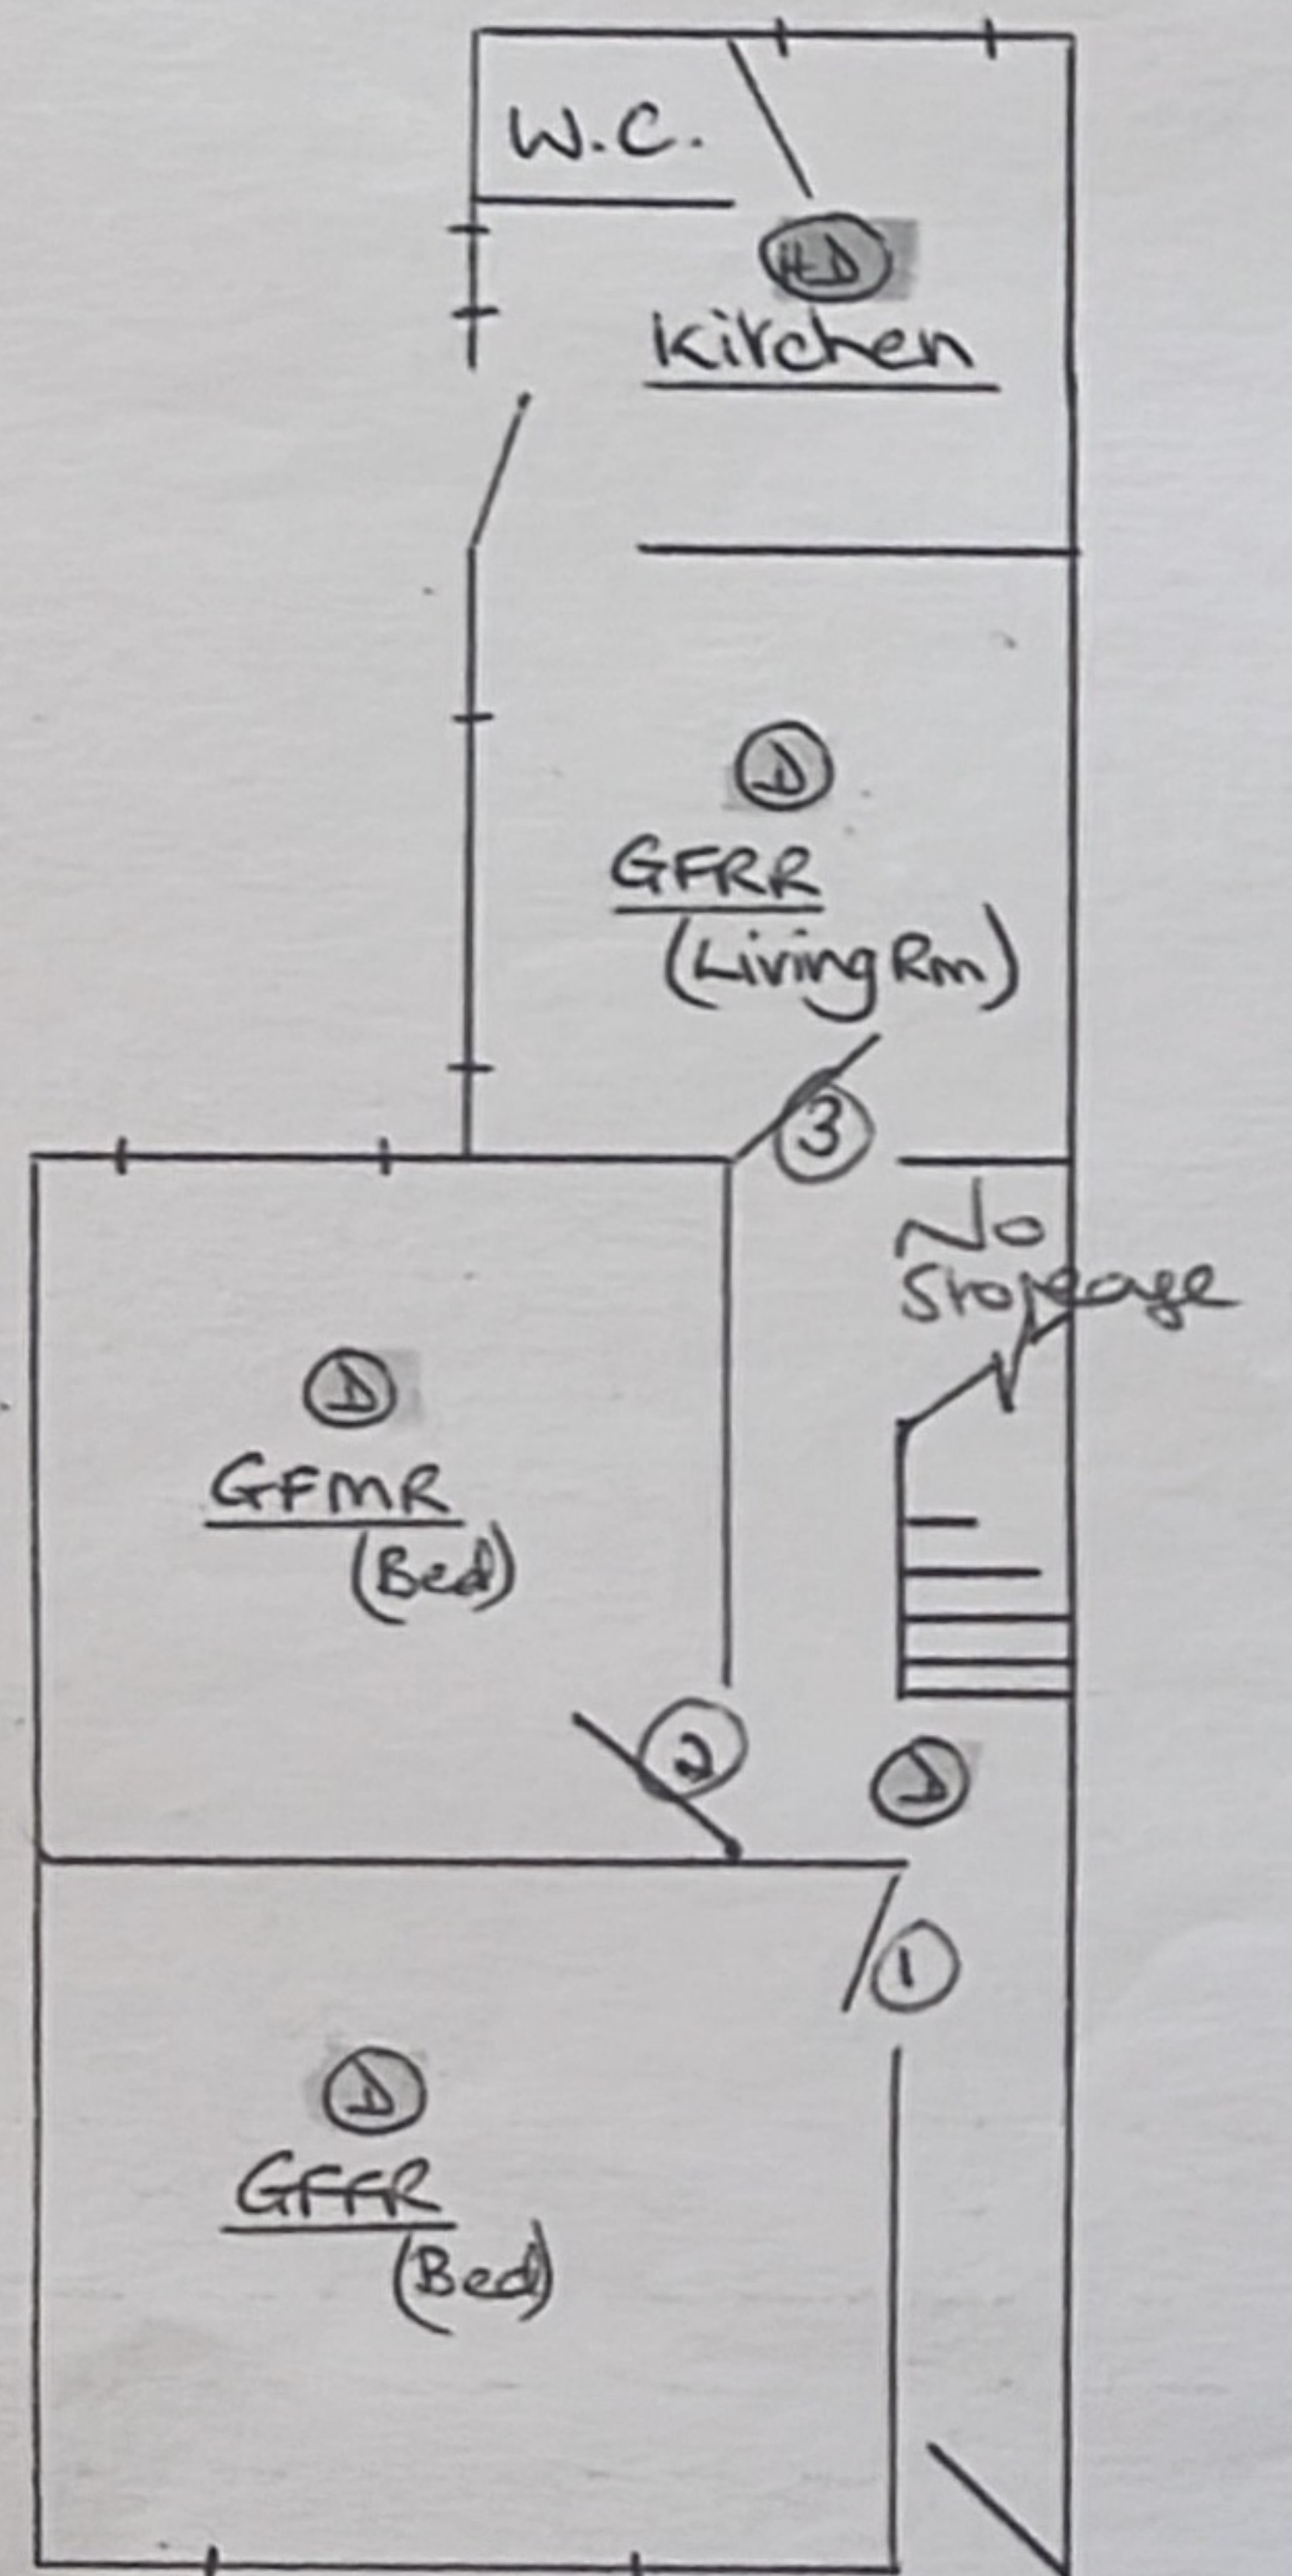

GROUND FLOOR

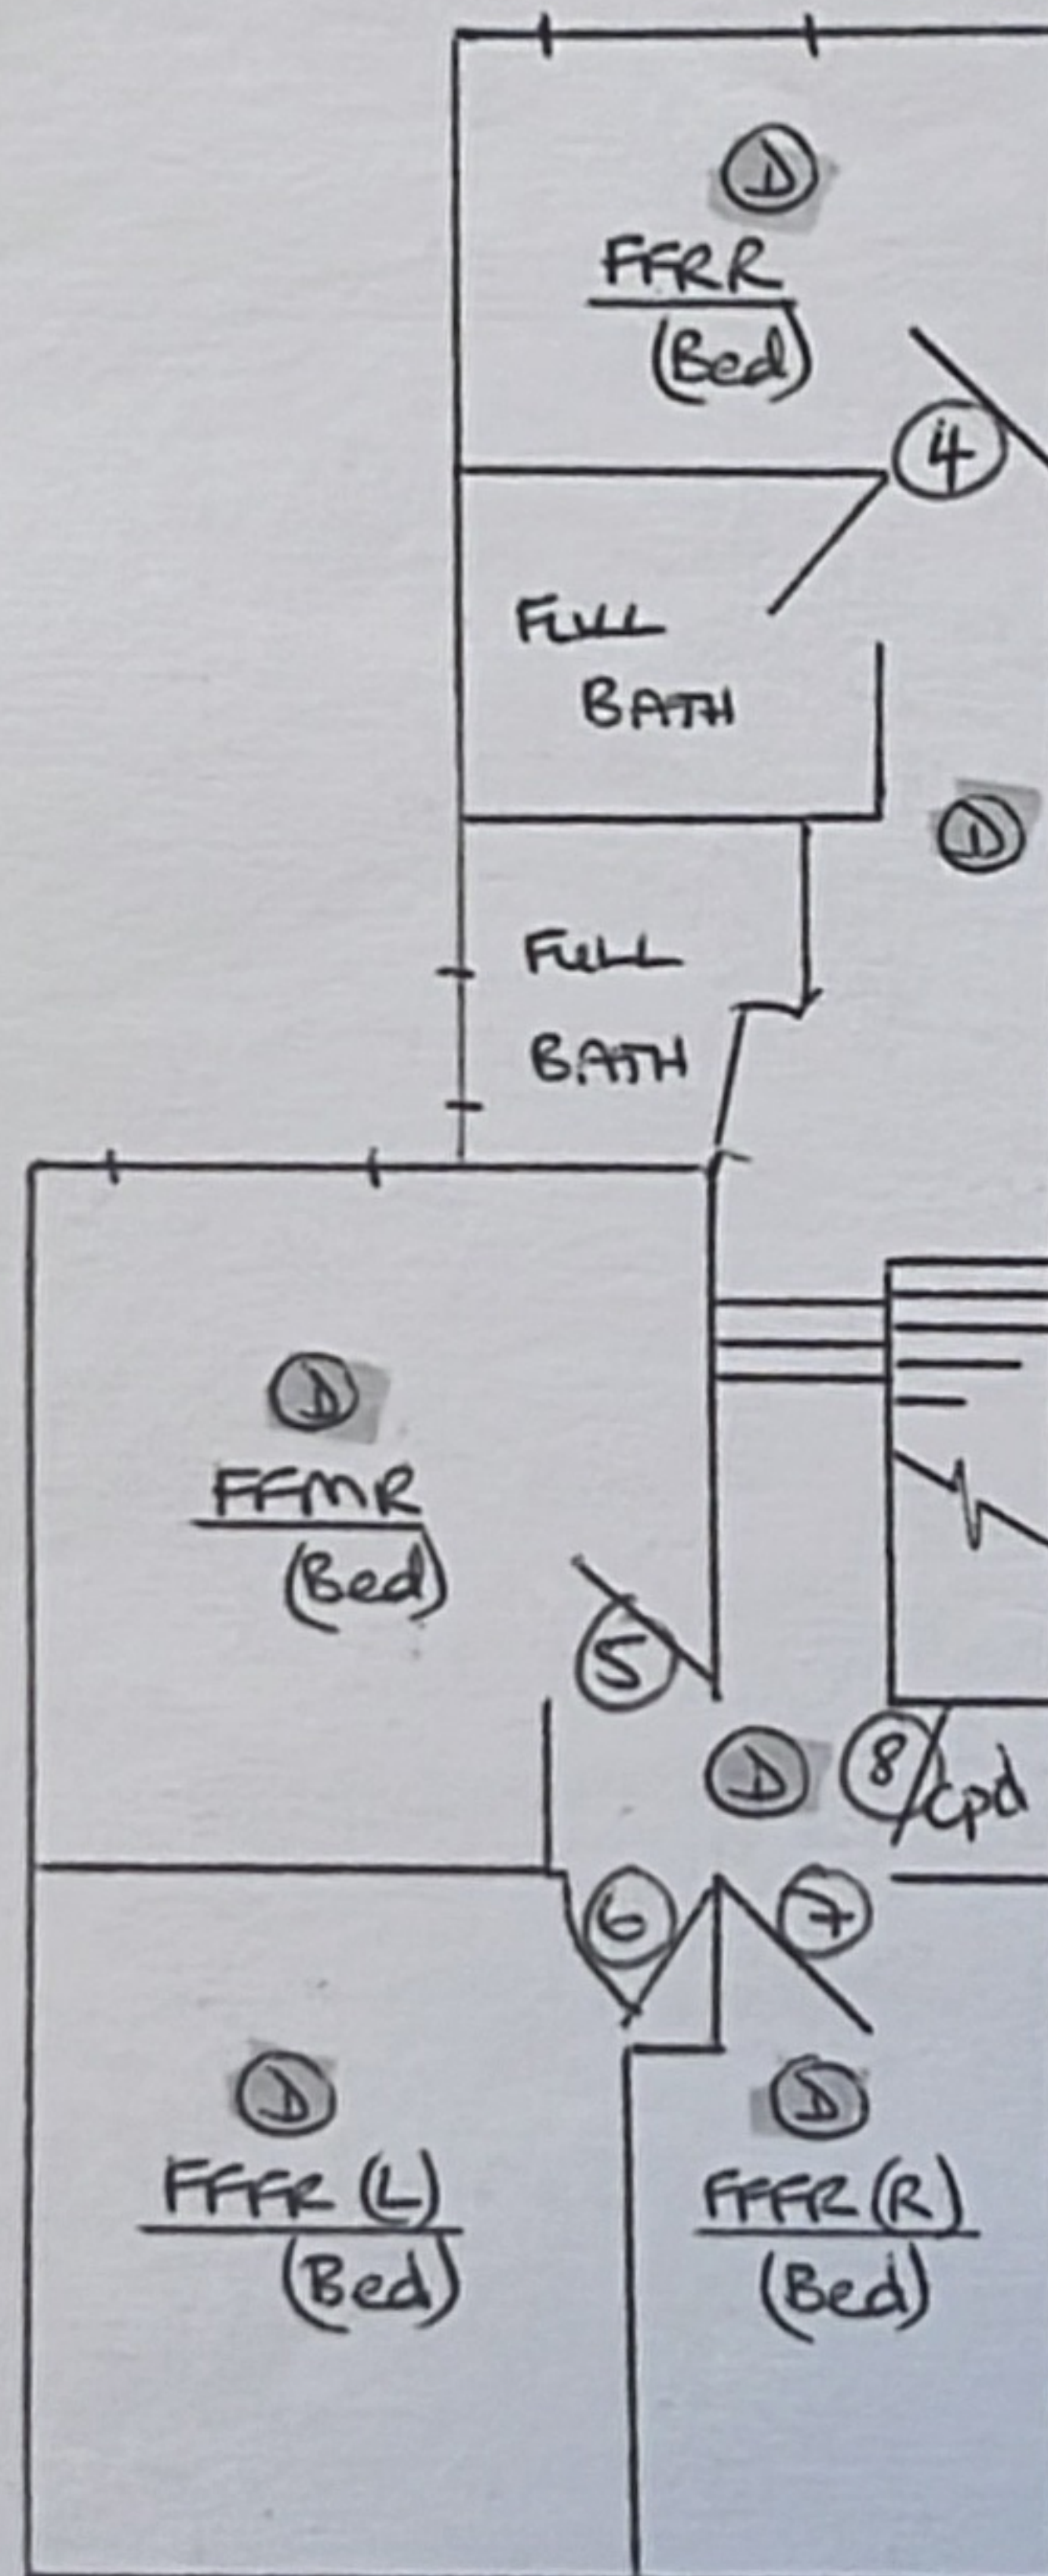

FIRST FLOOR

63 GWYDR CRESCENT,

UPLANDS, SWANSEA.

NKP/HPH

8/6/11

CJ/HPH

14/7/16

① = Smoke Detector

HD = Heat Detector

fin