
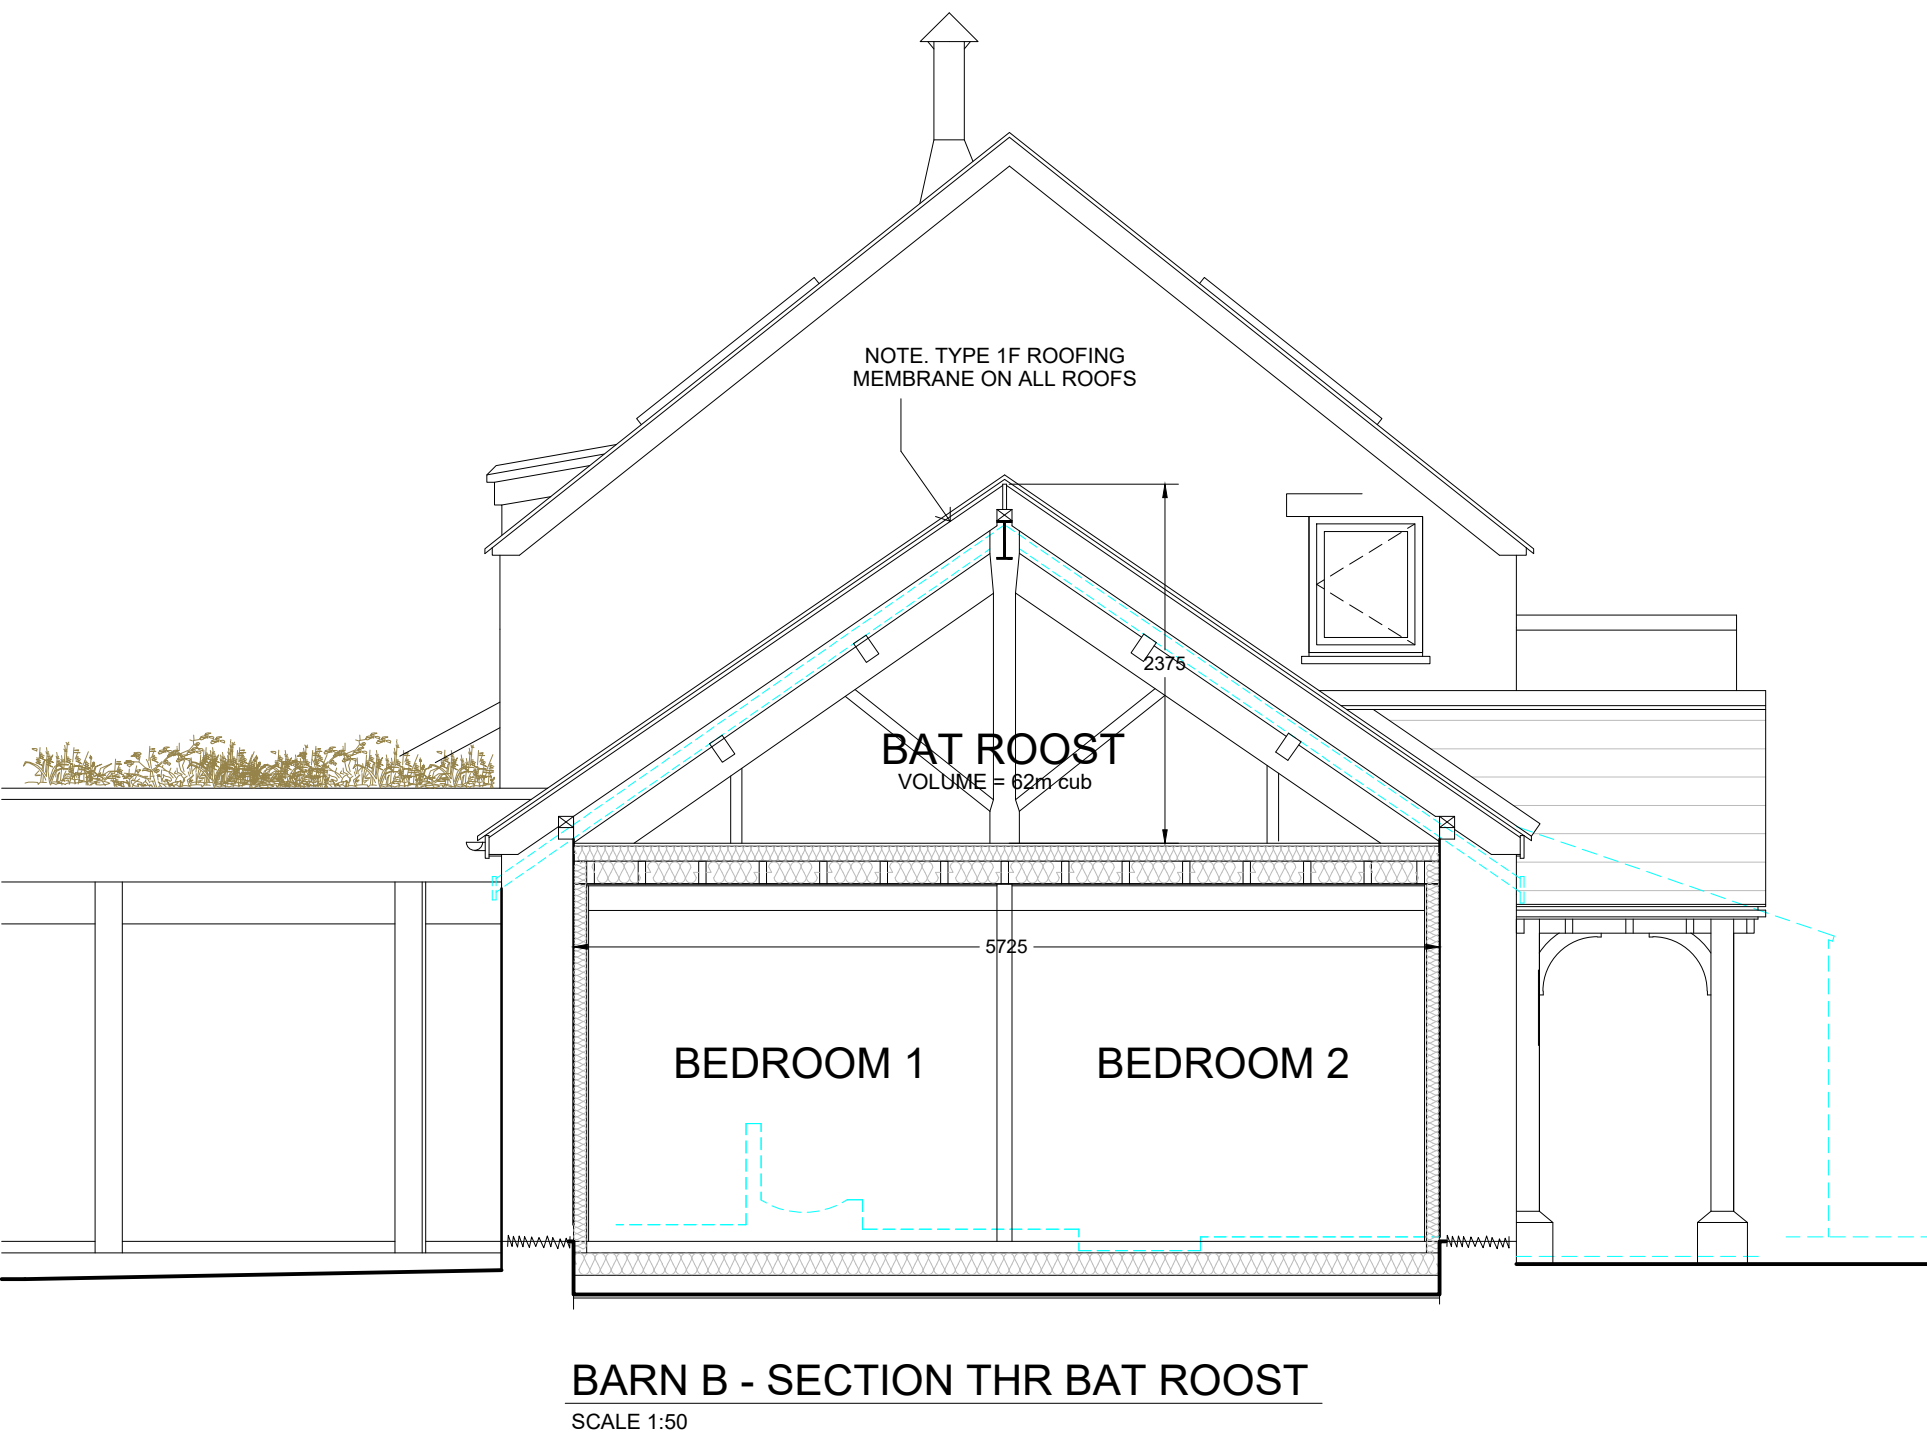
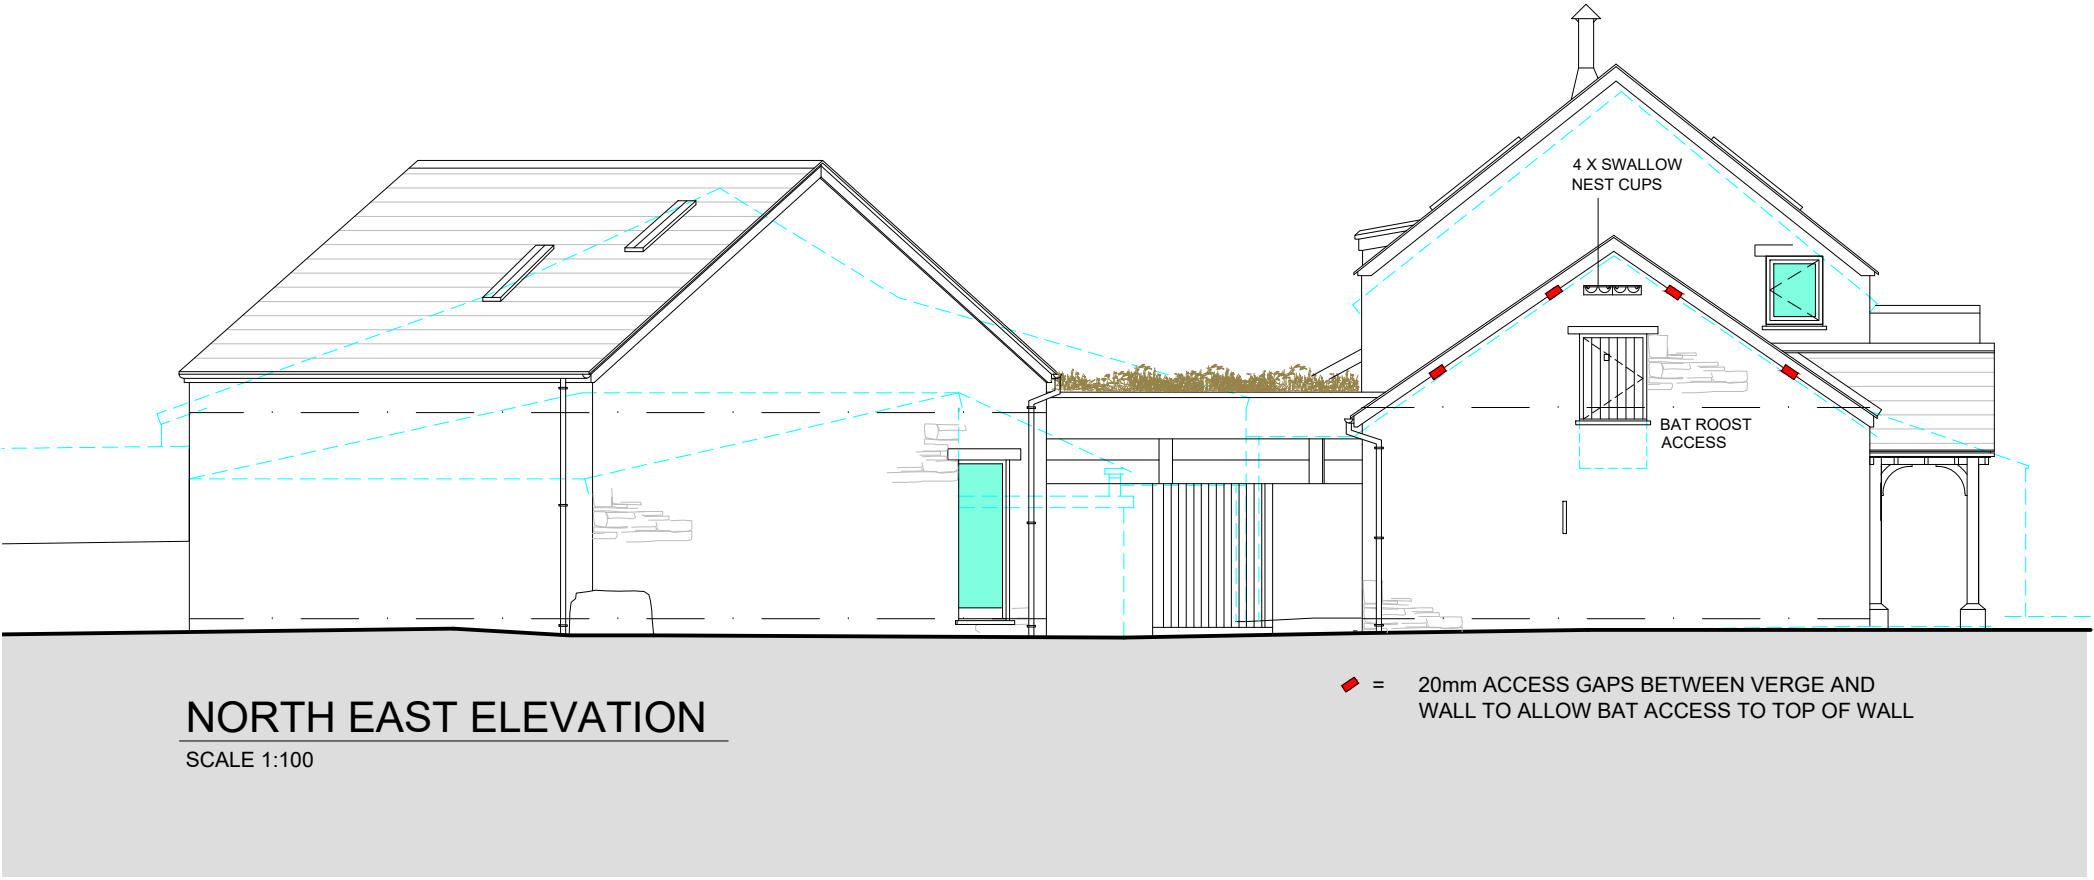
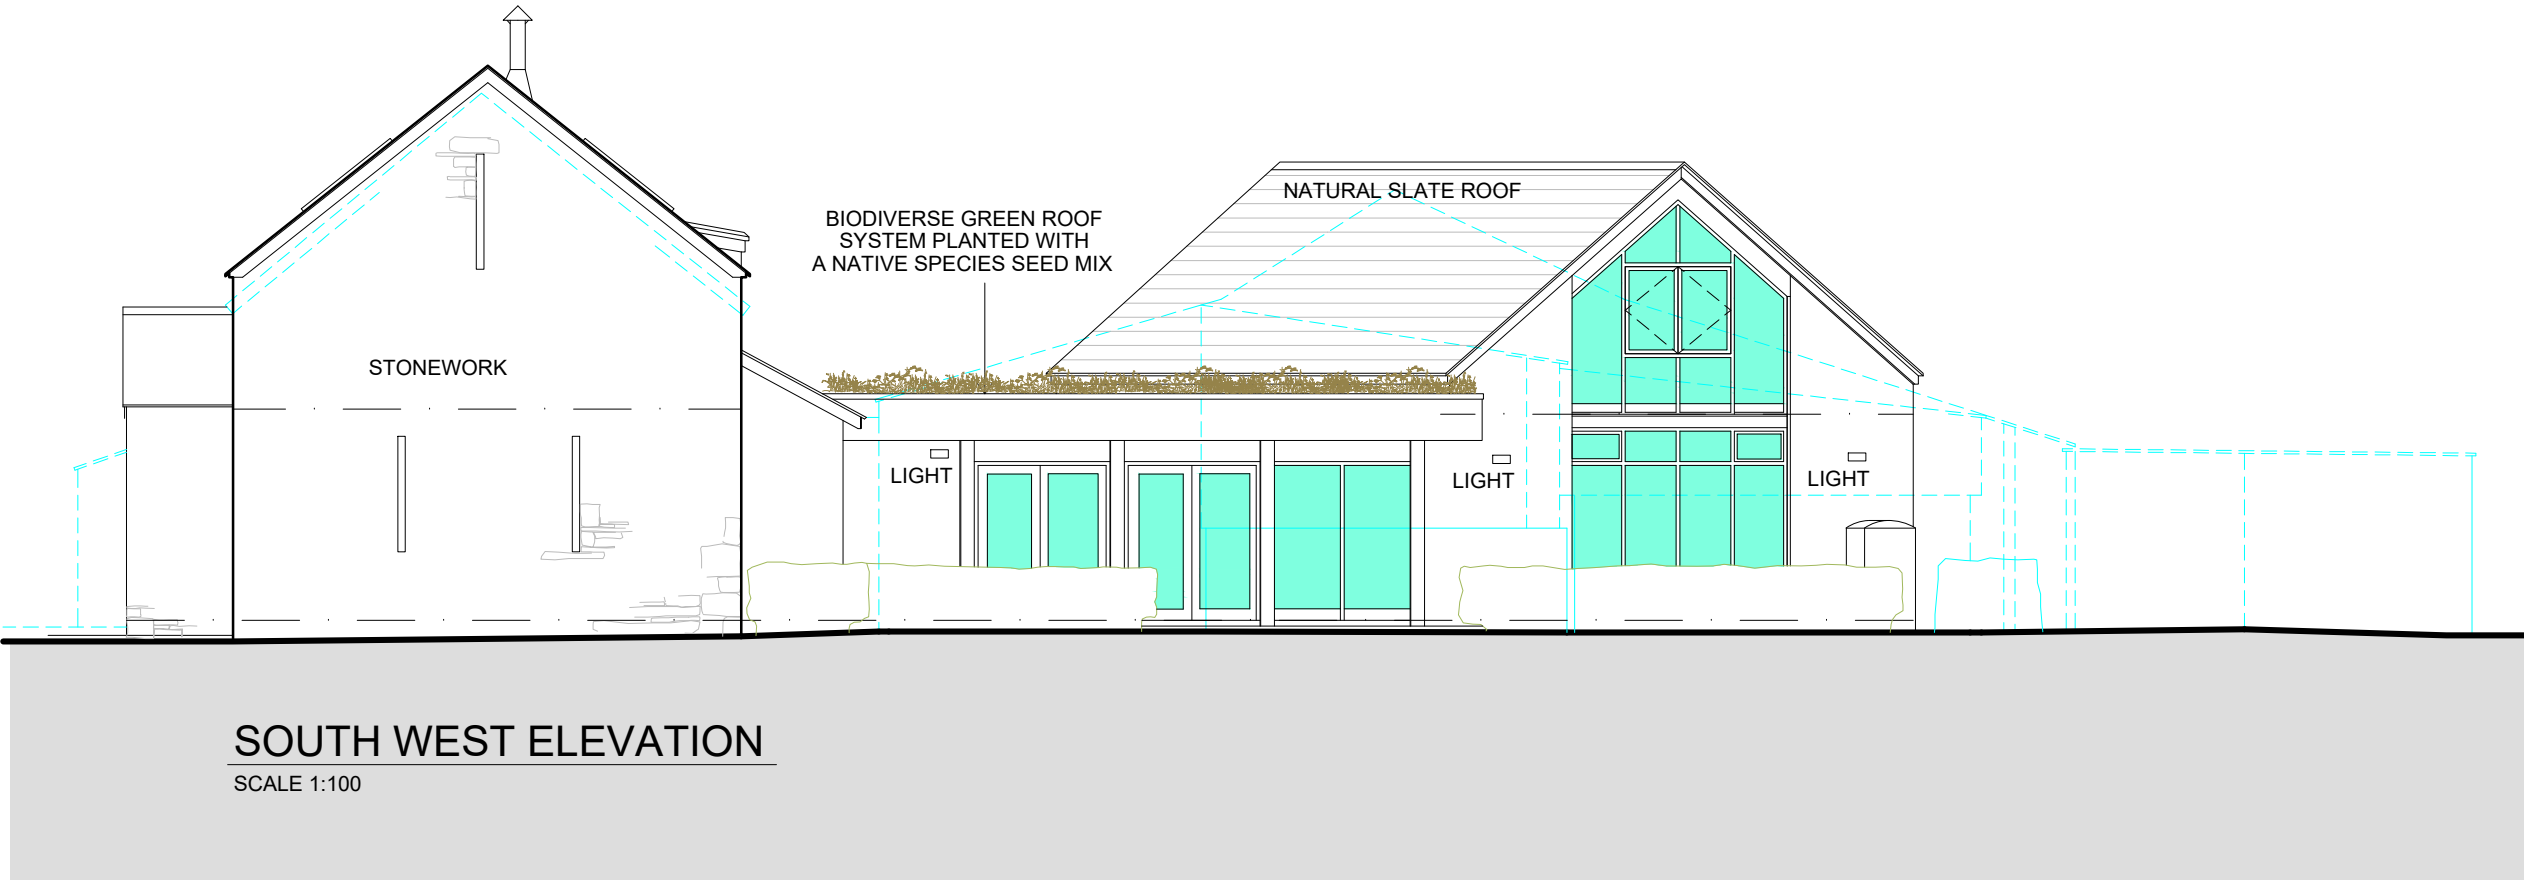


DRAWING TO BE READ IN CONJUNCTION WITH STRUCTURAL & BAT SURVEY
A BAT LICENCE WILL BE REQUIRED FROM NATURAL RESOURCES WALES PRIOR TO COMMENCING WORKS

- HPDM GENERAL NOTES
1. THE PROPERTY OF THIS DRAWING & DESIGN IS VESTED IN HARRIES PLANNING DESIGN & MANAGEMENT AND MUST NOT BE COPIED OR REPRODUCED IN ANY WAY WITHOUT WRITTEN CONSENT OF HARRIES PLANNING DESIGN & MANAGEMENT.
 2. THIS DRAWING IS TO BE READ IN CONJUNCTION WITH ALL OTHER HPDM AND OTHER CONSULTANTS DRAWINGS & SPECIFICATIONS RELATING TO THIS PROJECT.
 3. THE CONTRACTOR IS RESPONSIBLE FOR ALL SETTING OUT & MUST CHECK DIMENSIONS ON SITE BEFORE WORK IS PUT IN HAND.

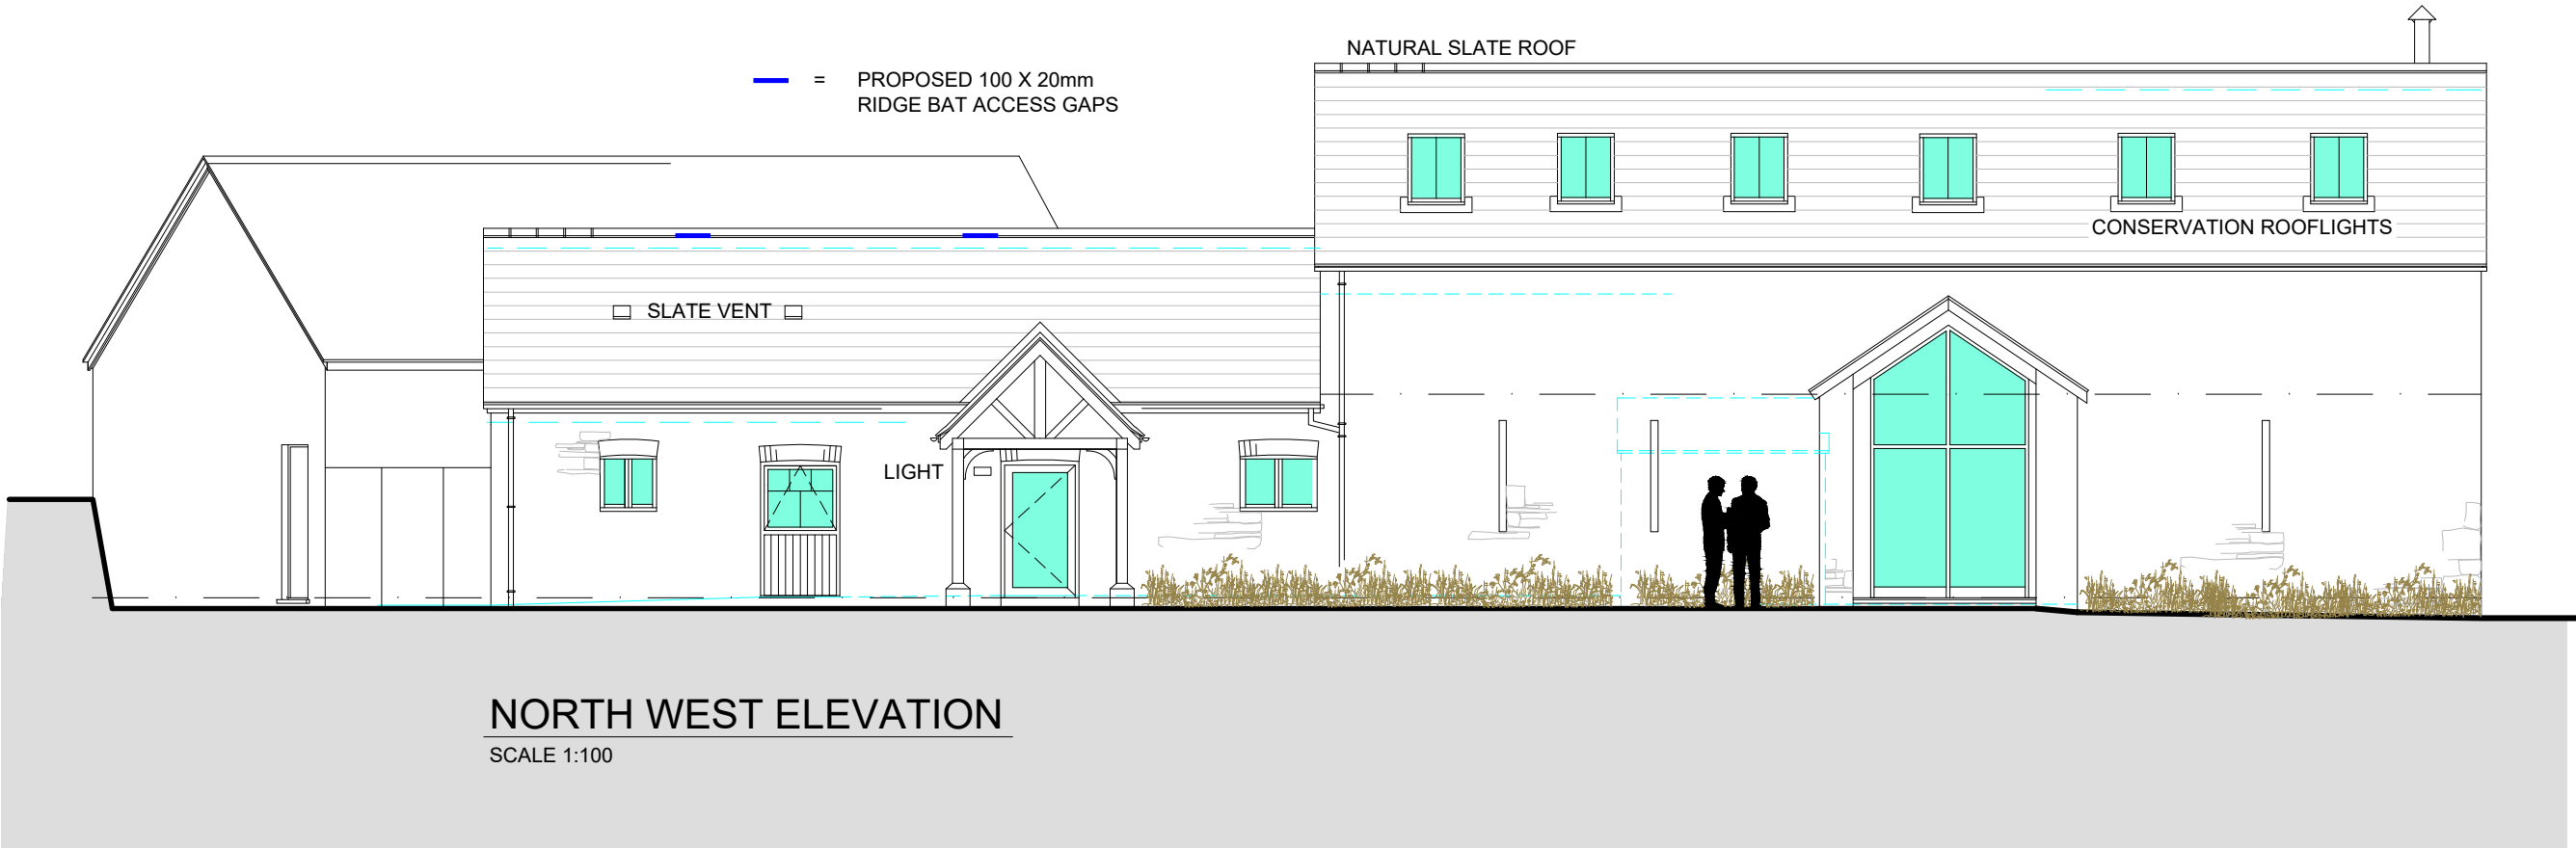

Rev.	Comments.	Date.
Status.	PLANNING APPLICATION	
Client.	Mr Price	

HARRIES
PLANNING DESIGN MANAGEMENT
Henllan, Eglwysrwrw, Pembrokeshire, SA41 3UP, Wales.
T: 01239 891 499 F: 01239 891 455 www.hpdm.co.uk

Project.
Proposed Works at
Llancaiach Isaf,
Nelson,
Caerphilly,
CF46 6ED

Drawing Title.
BARN B - PROPOSED ELEVATIONS

Scale.	—	Drawn By.	DJN	Checked.	WTH	Date.	06.11.25
Job No.	2161	Drawing No.	18	Rev.	—		