



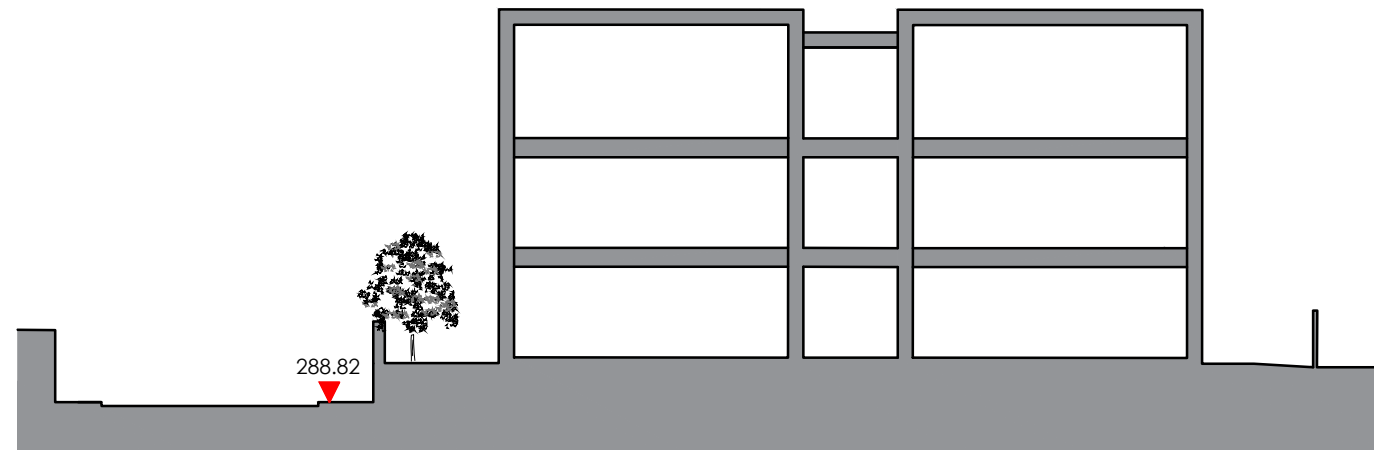

Section AA

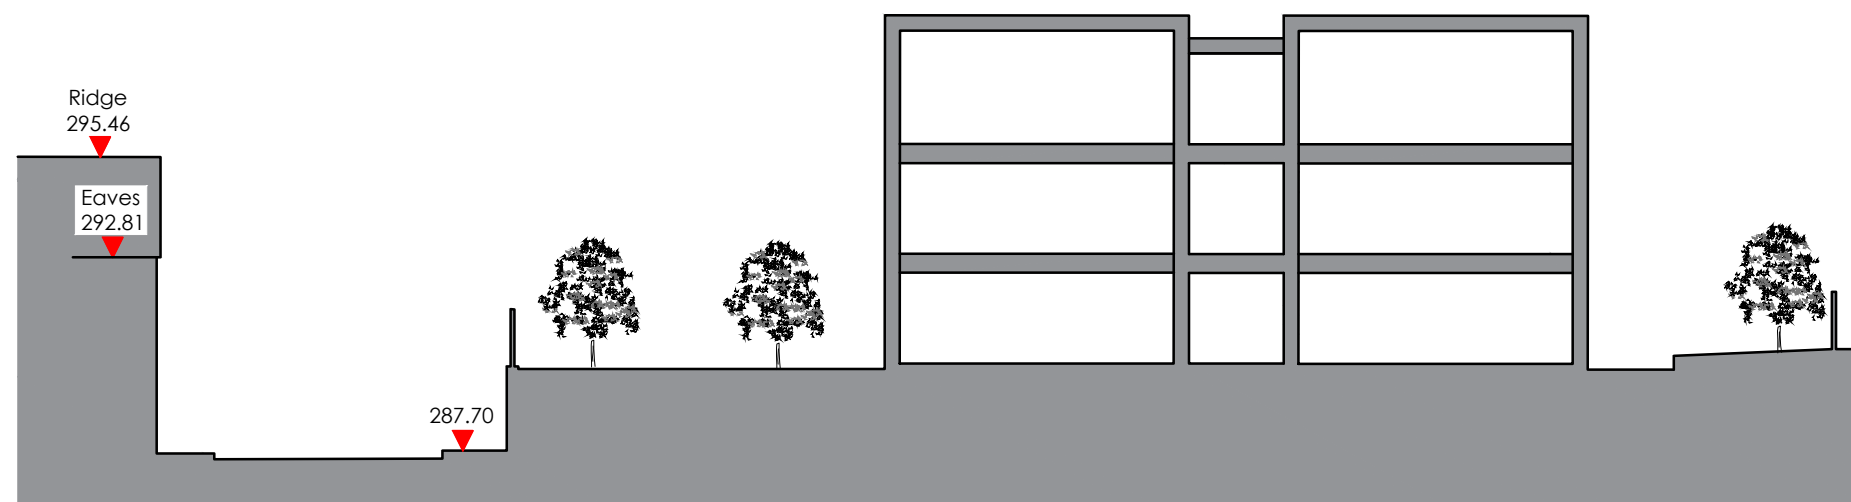

Section BB

Victoria House Victoria Road, Rhymney Tredegar NP22 5NU		Job No. 26_046 Dwg No. AL(0)21	Rev.
Title Proposed Sections			
Date 27/07/2026	Drawn	Scale 1:200 @ A3	
 C² Architects · Town planners Environmental & Urban design			
Unit 1A, Compass Business Park, Pacific Road, Cardiff. CF24 5HL		www.c2architects.co.uk tel: 029 20452100	