


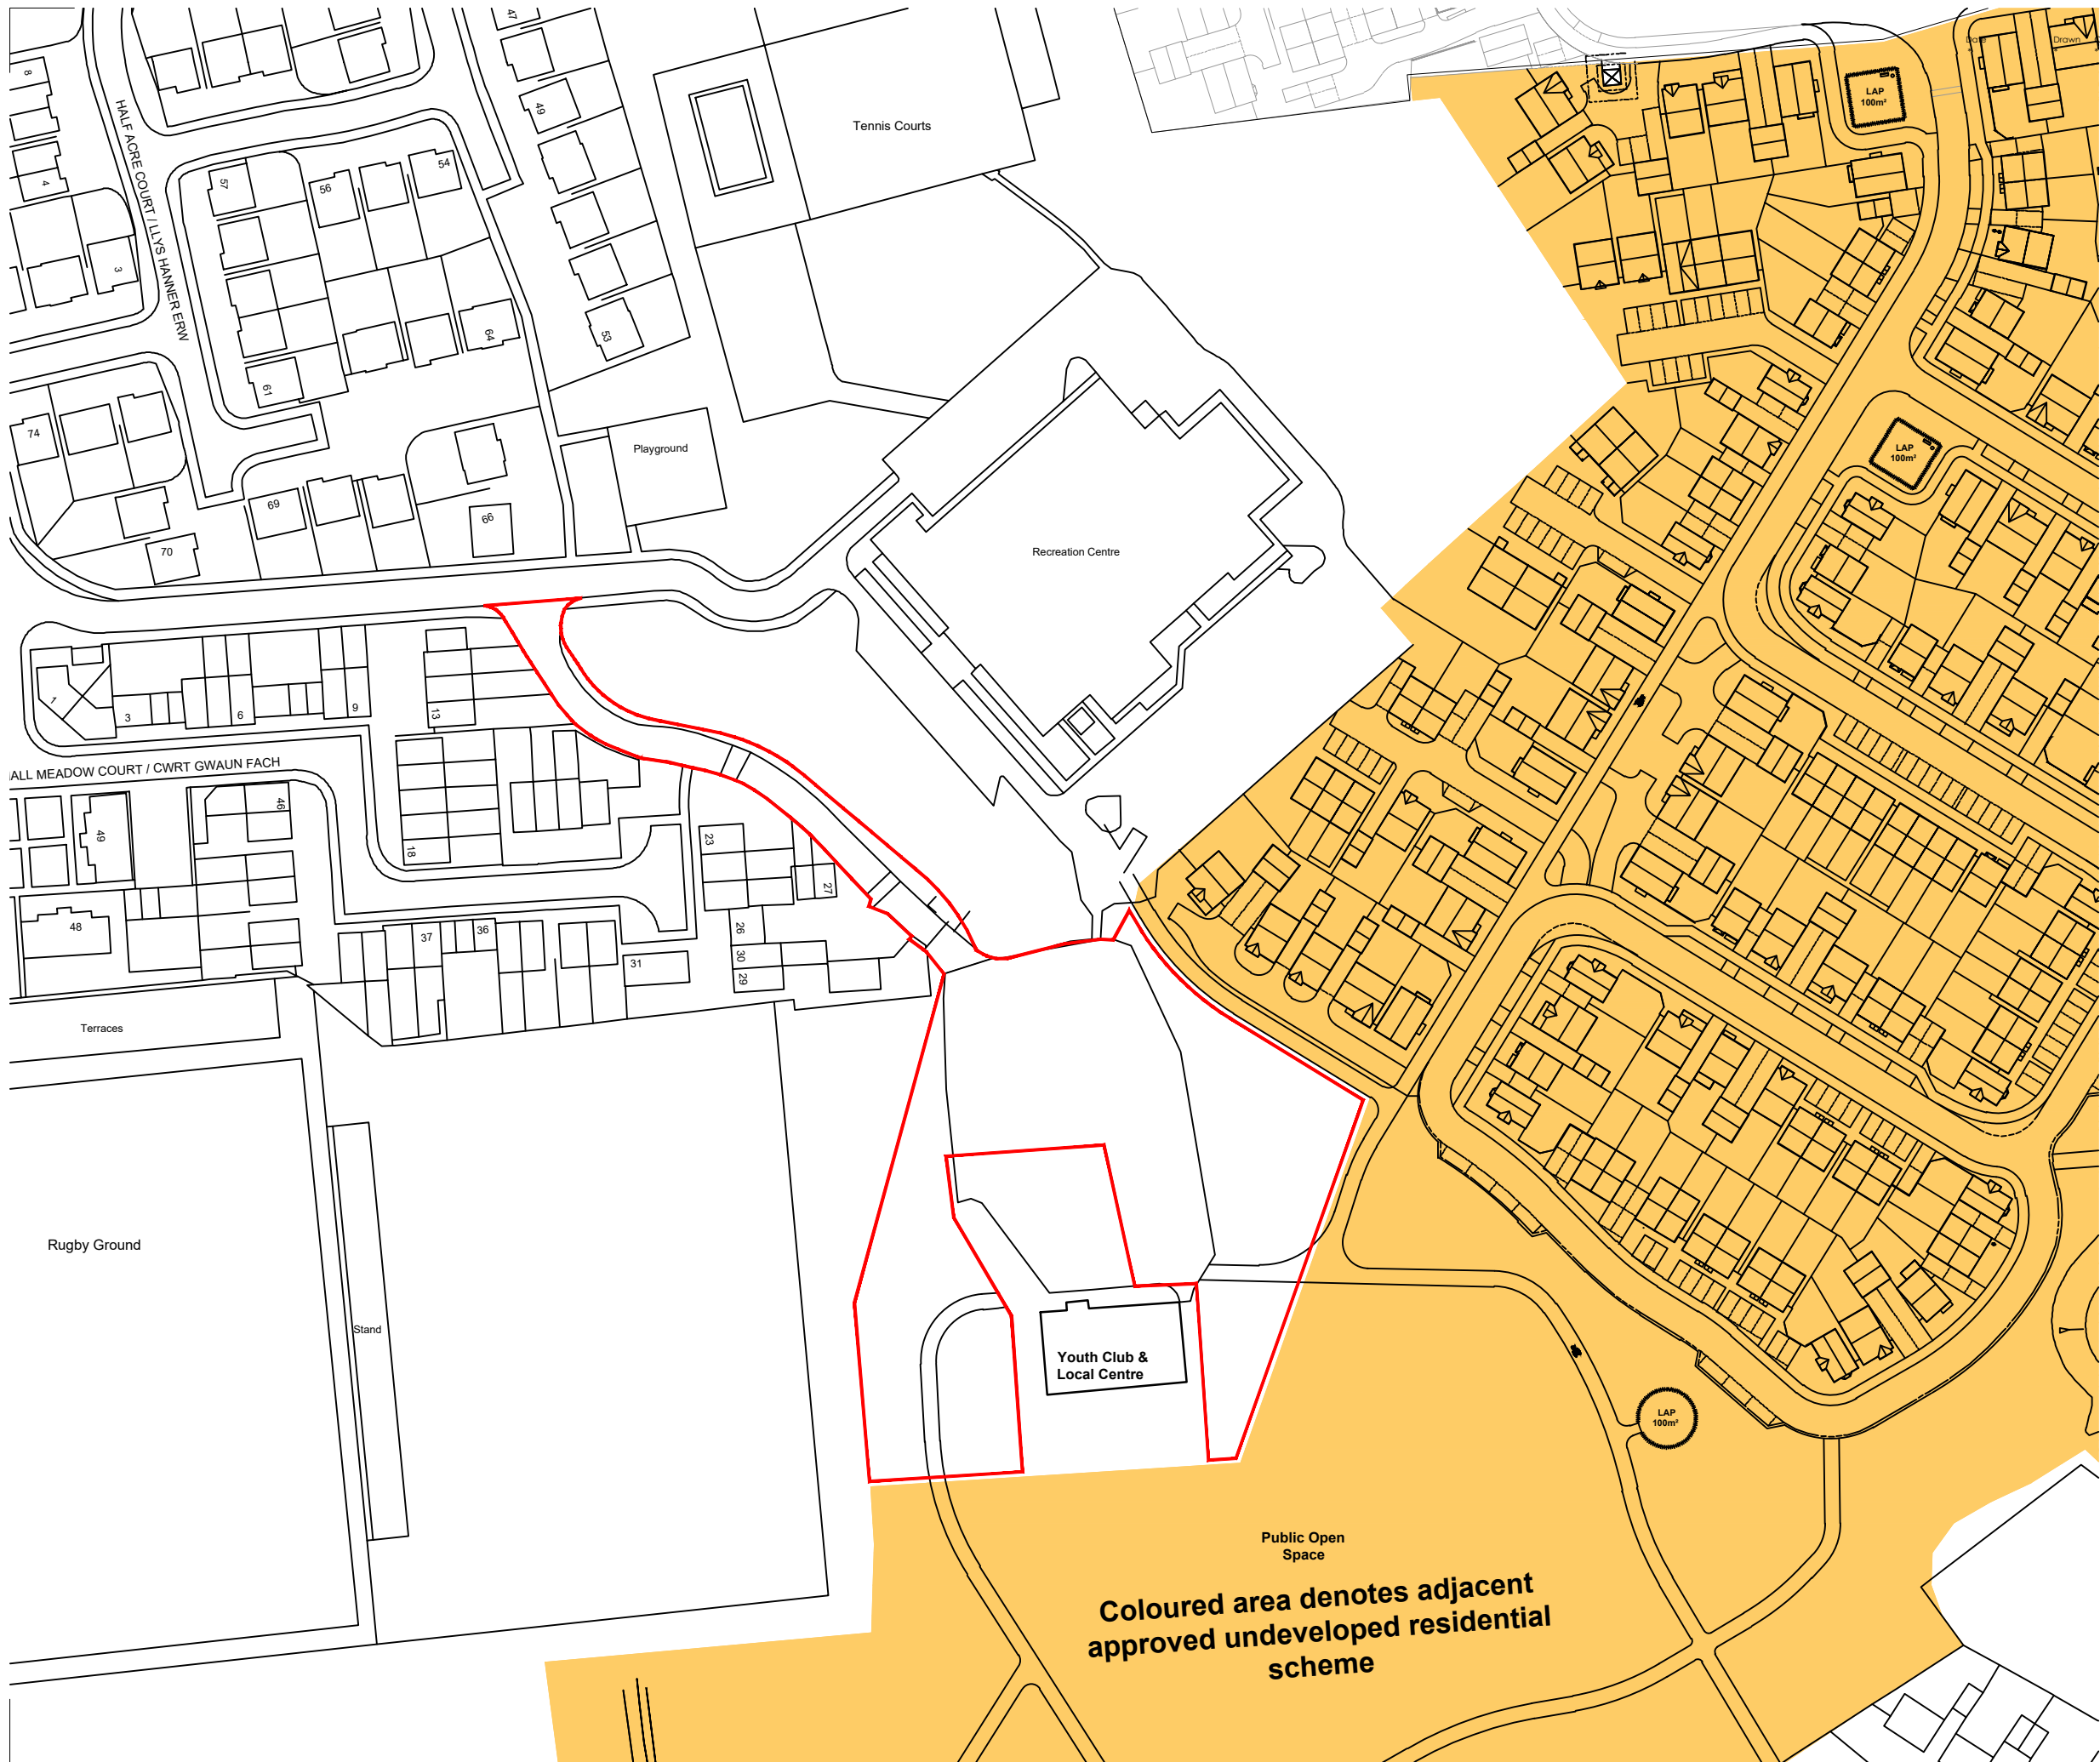

Coloured area denotes adjacent approved undeveloped residential scheme

Drawn	Check	Description	Rev.
			*

Mixed use Development Virginai Park Caerphilly		Job No. 25_002 Dwg No. AL(00)11	Rev.
Title Site location plan			
Date 13.07.26	Drawn ***	Scale 1:1250@ A3	
		Architects Environmental & Urban design	
Unit 1A, Compass Business Park, Pacific Road, Cardiff. CF24 5HL		www.cjarchitects.co.uk tel: 029 20452100	