


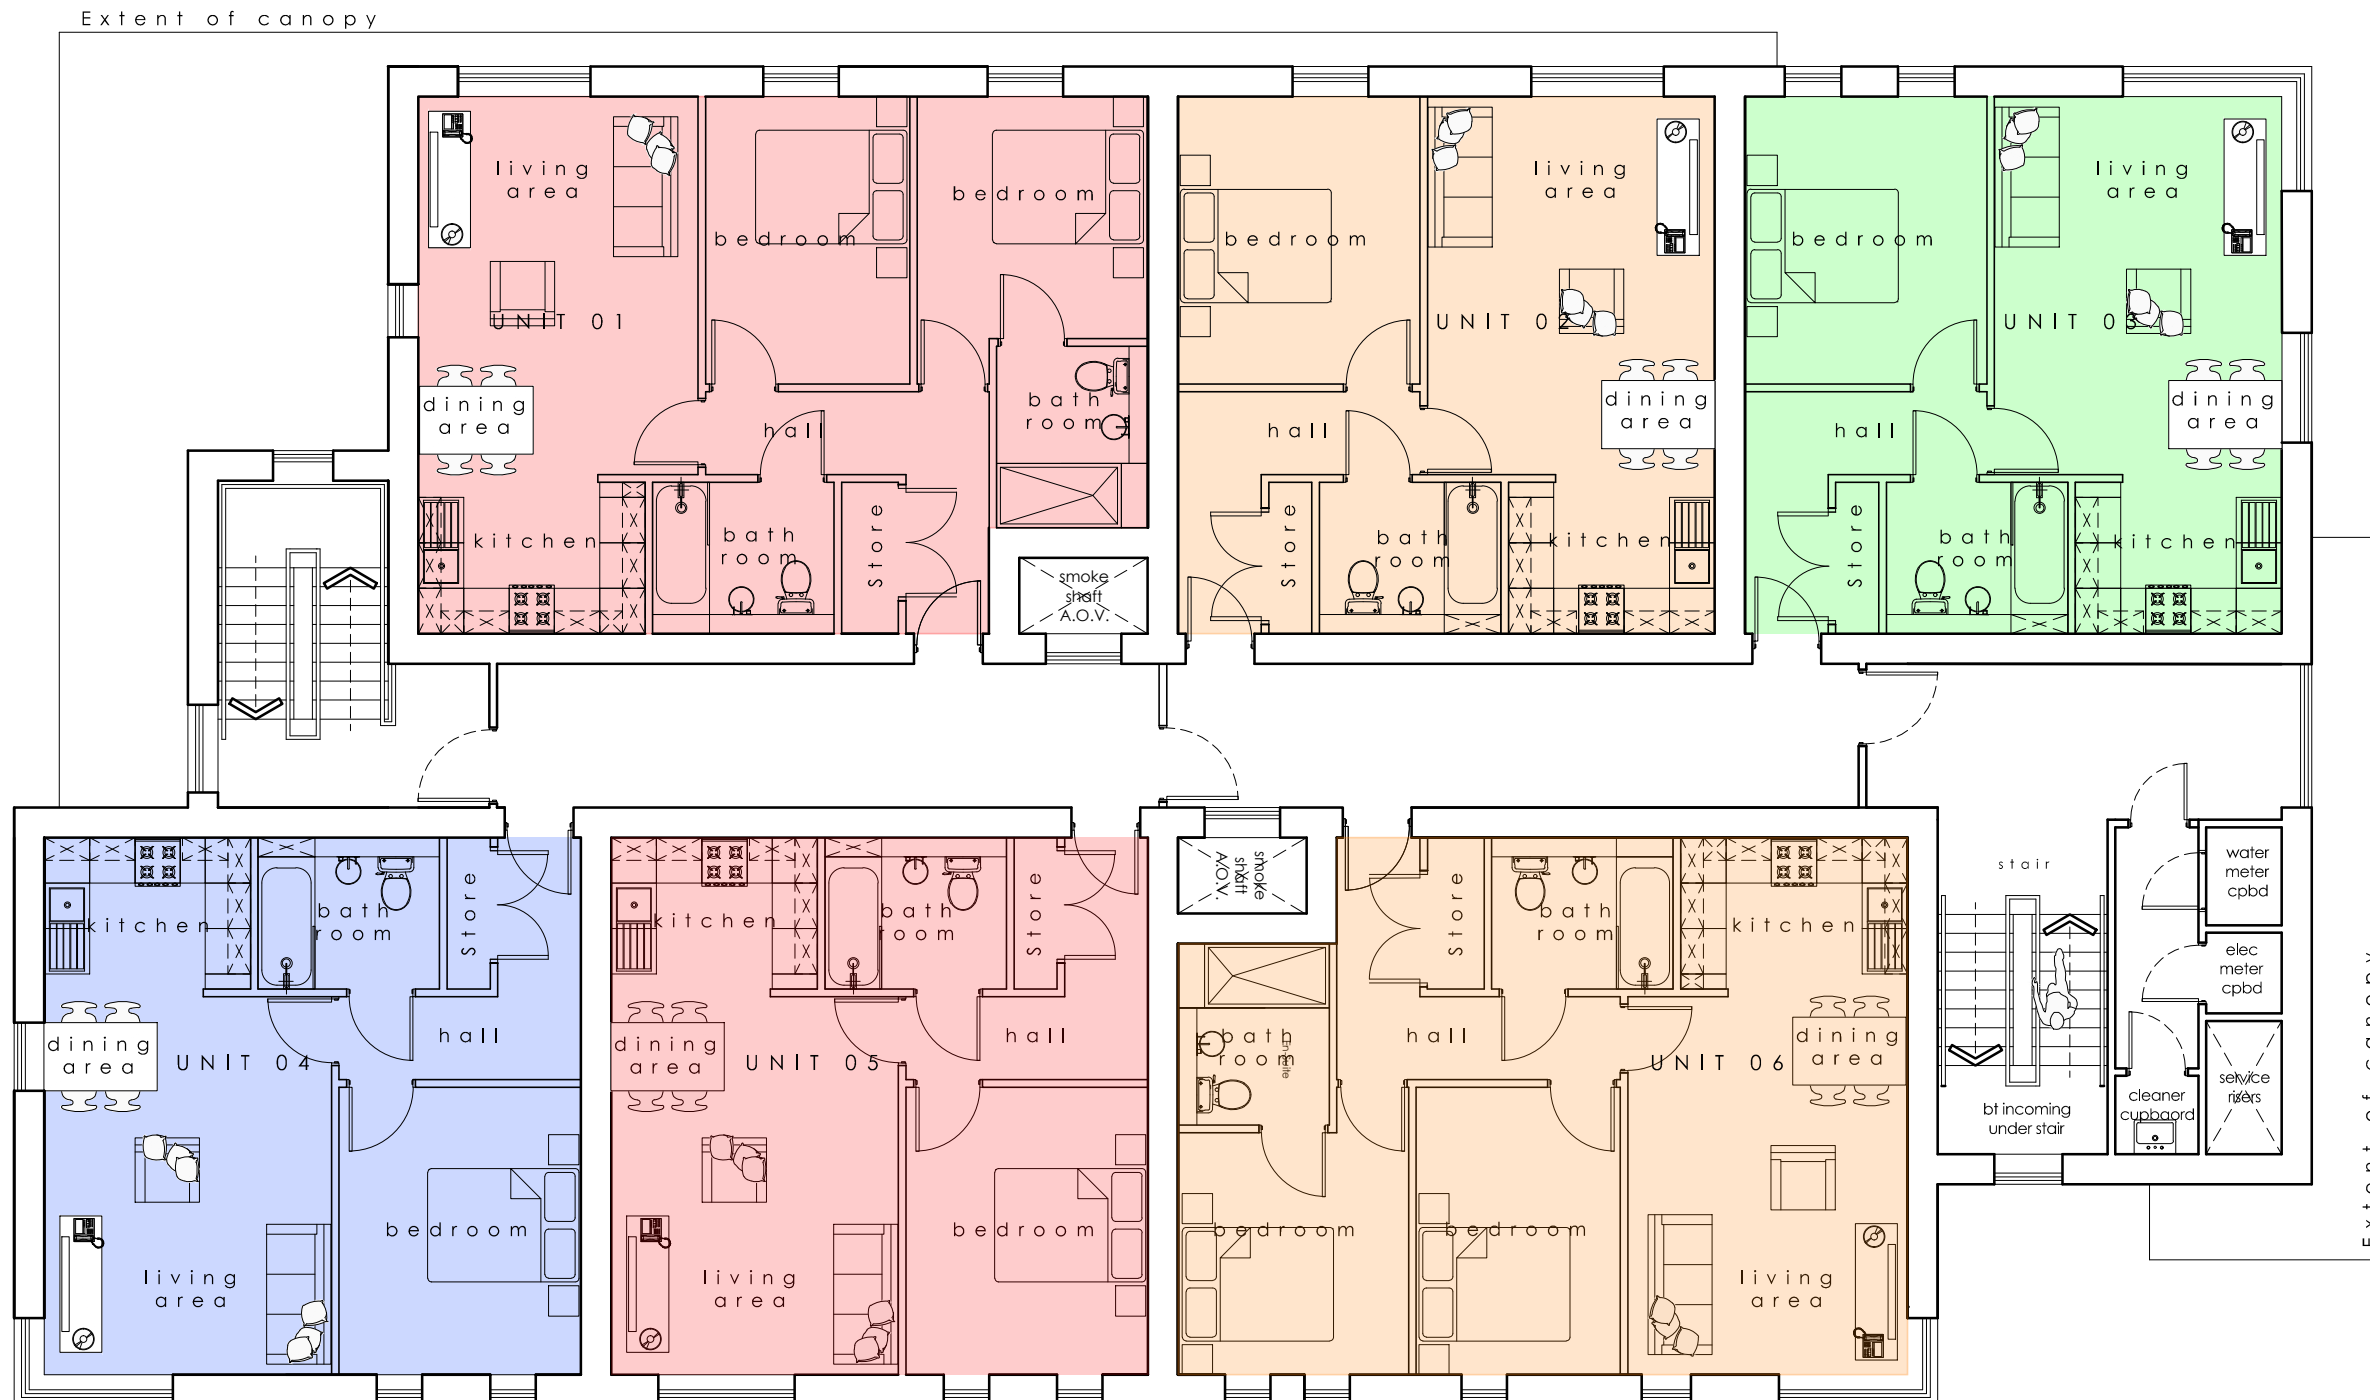

schedule of areas

Unit	Floor	Beds	Area
01	FF		63m ²
02	FF		50m ²
03	FF		50m ²
04	FF		50m ²
05	FF		50m ²
06	FF		63m ²
07	SF		63m ²
08	SF		50m ²
09	SF		50m ²
10	SF		50m ²
11	SF		50m ²
12	SF		63m ²
07	SF		63m ²
08	SF		50m ²
09	SF		50m ²
10	SF		50m ²
11	SF		50m ²
12	SF		63m ²

0m 5m

Mixed use Development
Virginia Park
Caerphilly

Job No.
25_002
Dwg No.
AL(00)14
Rev.

Title
Proposed FF plan.

Date
13.07.26

Drawn

Scale
1:100@ A3

CJ Architects
Unit 1A, Compass Business Park,
Pacific Road, Cardiff. CF24 5HL

Town planners
Environmental & Urban design
www.cjarchitects.co.uk
tel: 029 20452100