


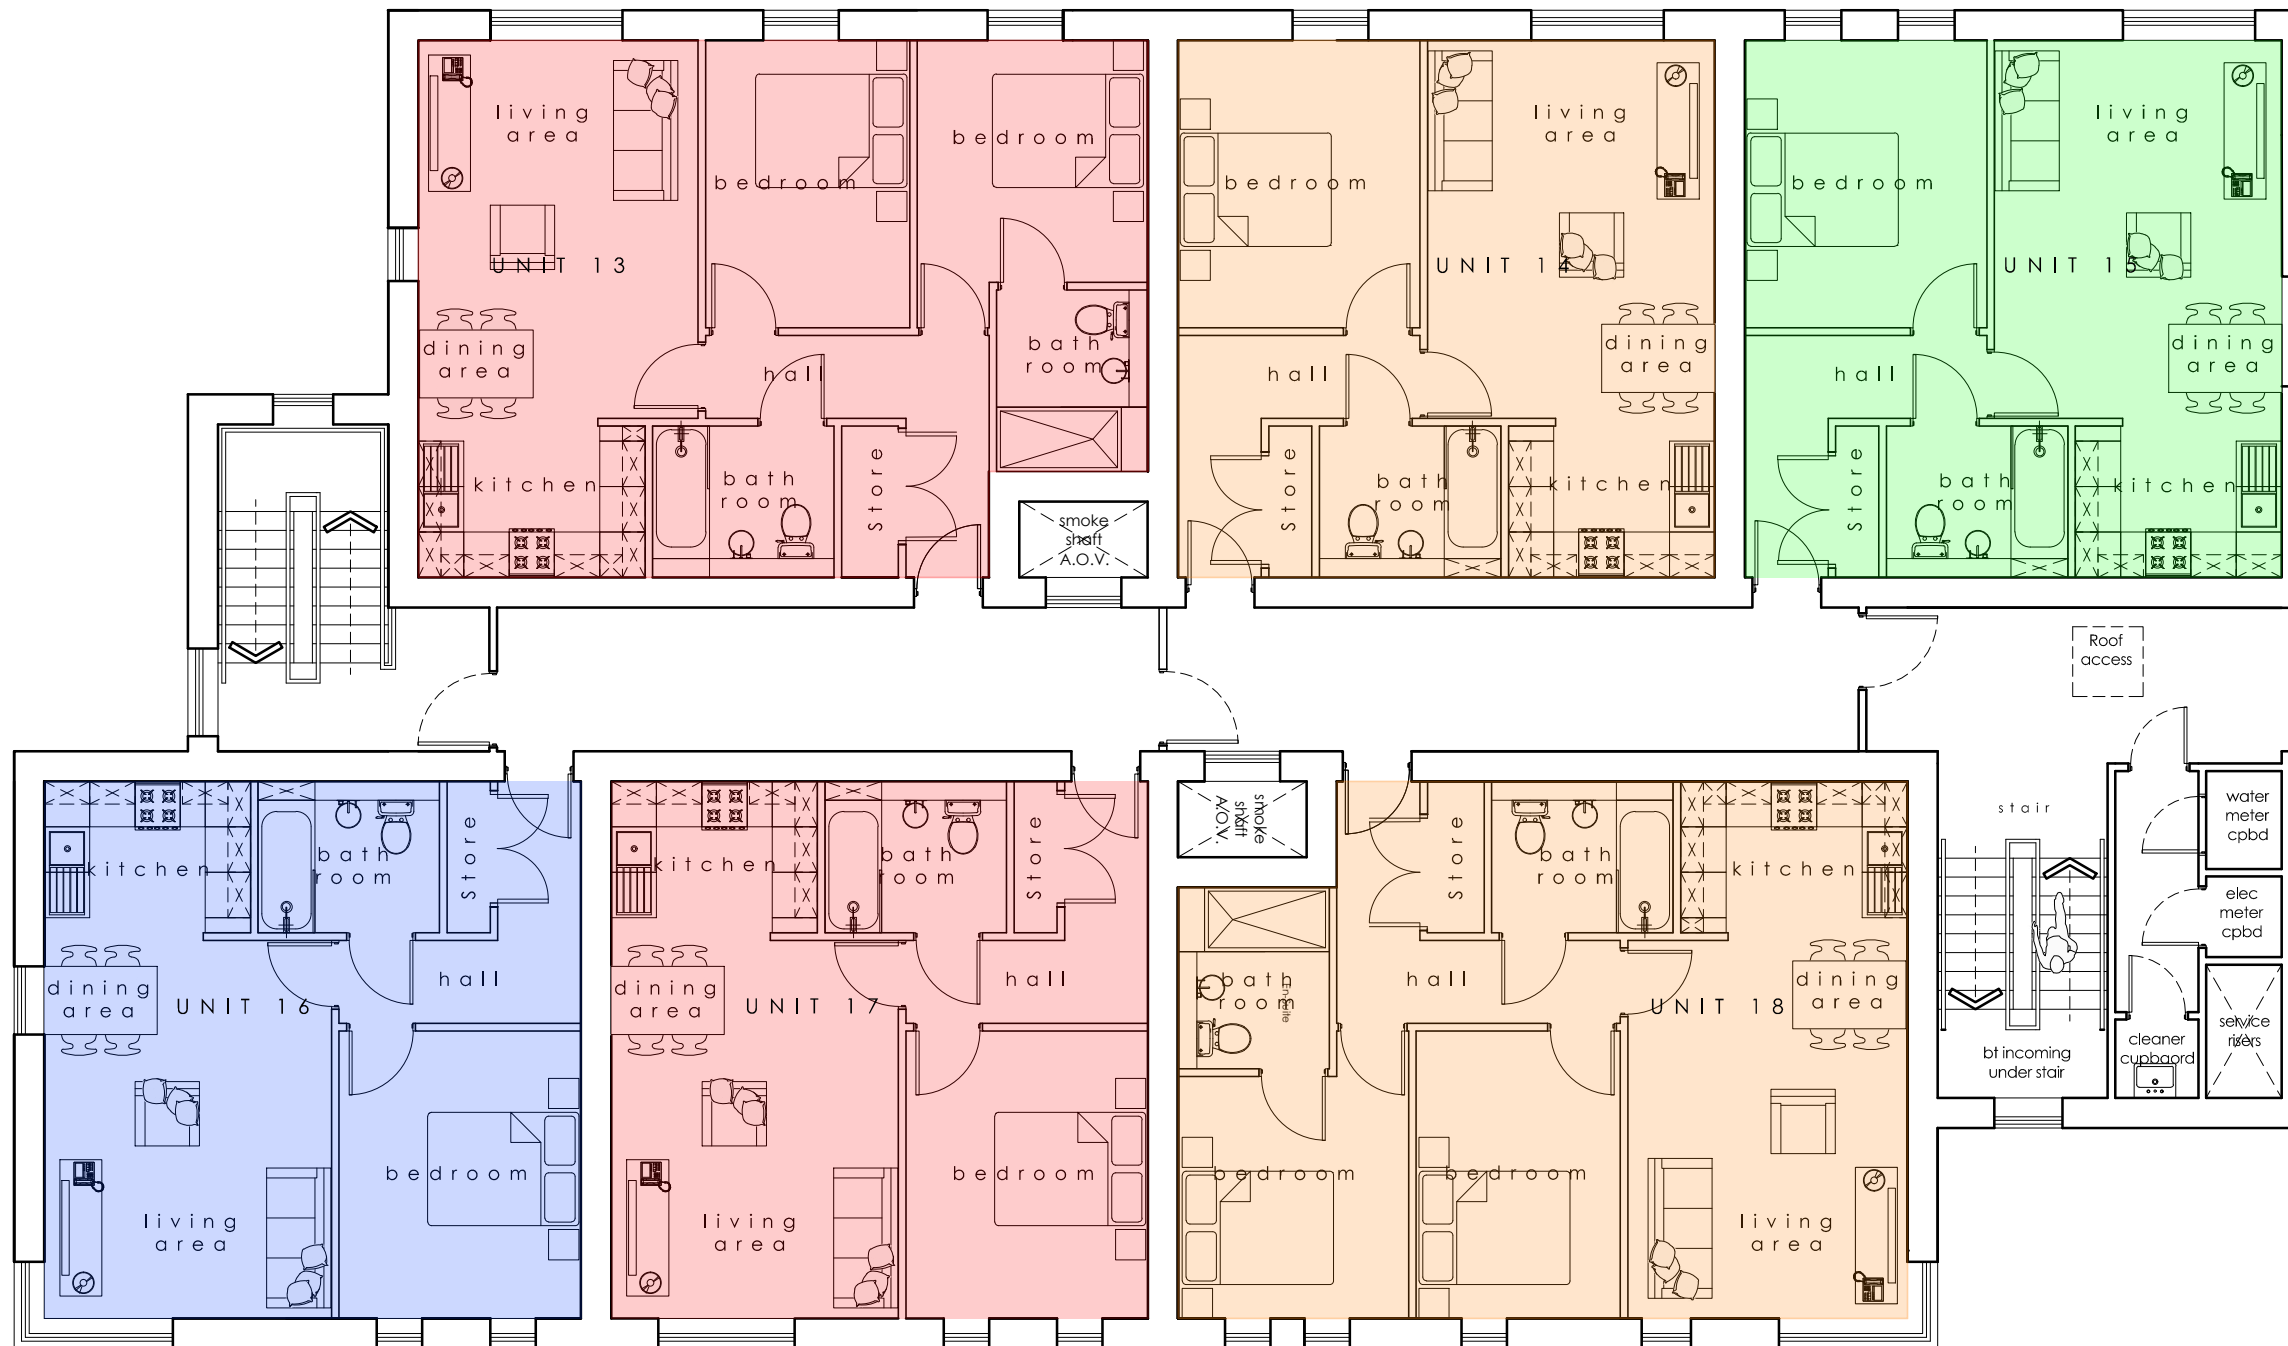

0m 5m

Mixed use Development Virginia Park Caerphilly		Job No. 25_002 Dwg No. AL(00)16 Rev.
Title Proposed TF plan.		
Date 13.07.26	Drawn ***	Scale 1:100@ A3
 C² Architects		Town planners Environmental & Urban design
Unit 1A, Compass Business Park, Pacific Road, Cardiff. CF24 5HL		www.c2jarchitects.co.uk tel: 029 20452100