
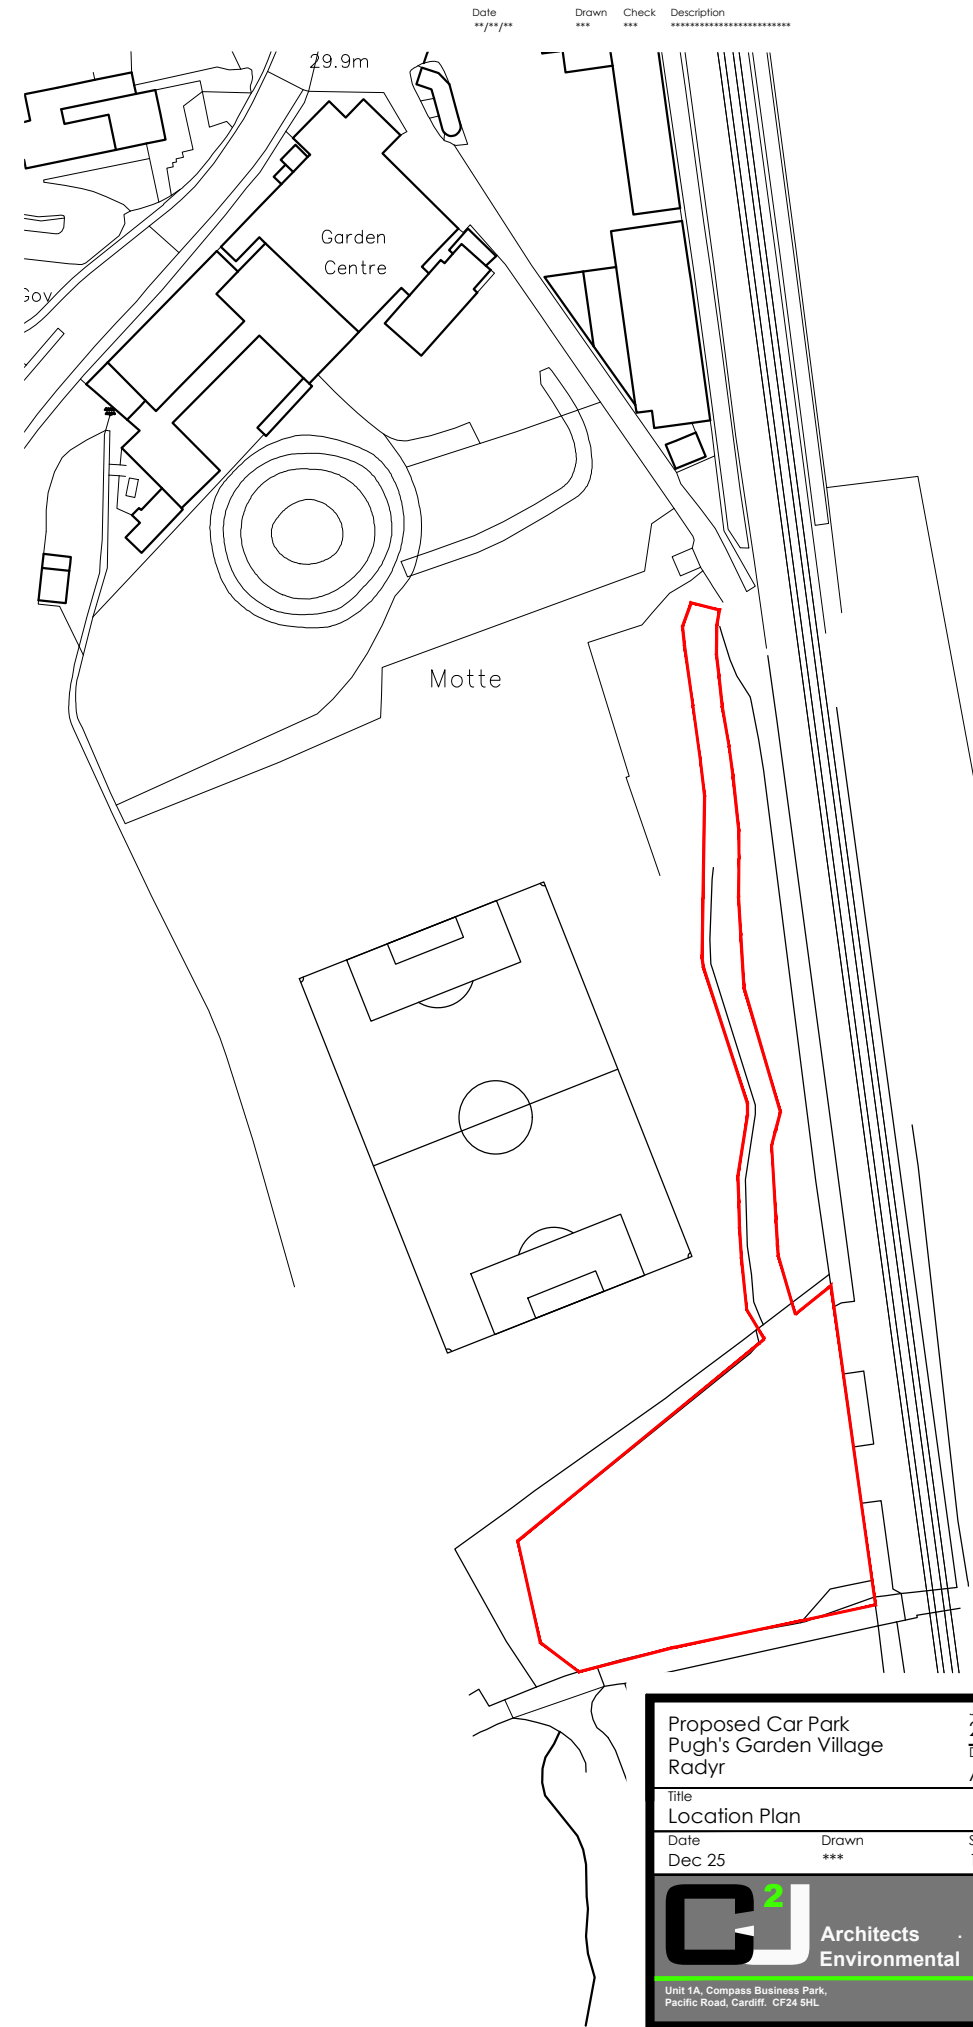


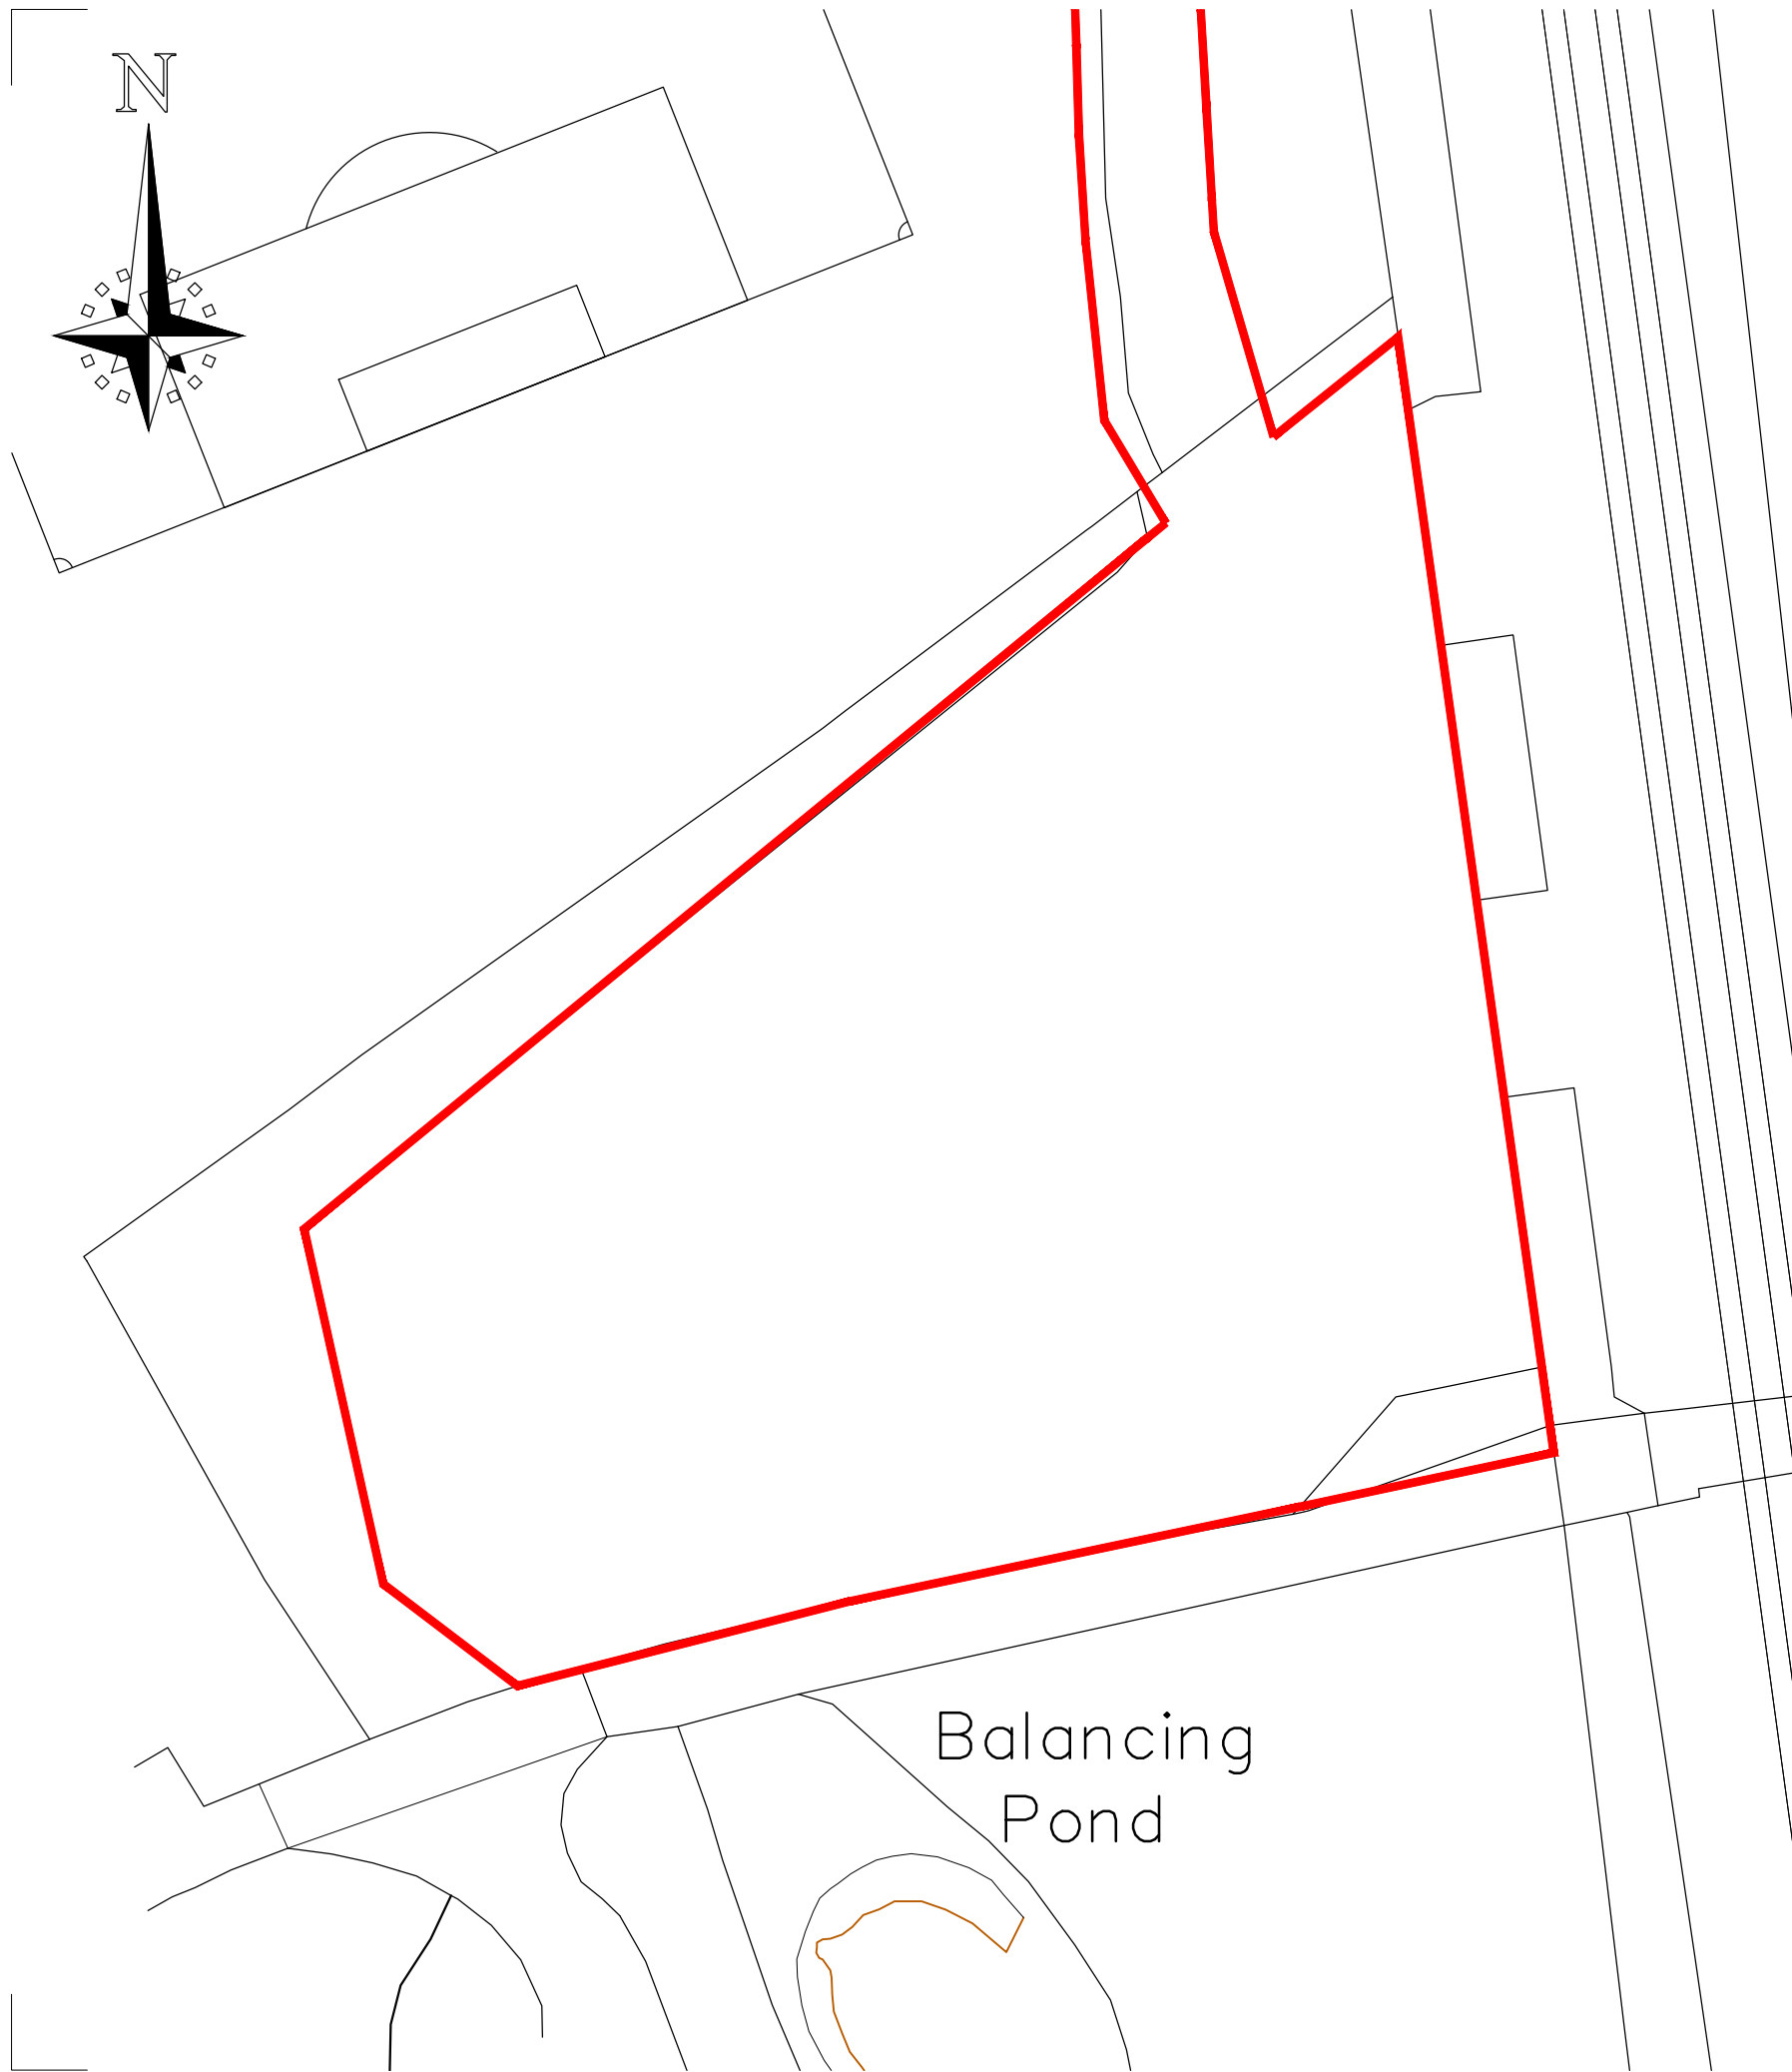

Proposed Car Park Pugh's Garden Village Radyr		Job No. 26_001 Rev. AL(90)01
Title Location Plan		
Date Dec 25	Drawn ***	Scale 1:500 & 1:1750 @ A3
 Architects · Town planners Environmental & Urban design		
Unit 1A, Compass Business Park, Pacific Road, Cardiff. CF24 5HL		www.cjarchitects.co.uk tel: 029 20452100