




WESTERN ELEVATION

1:200

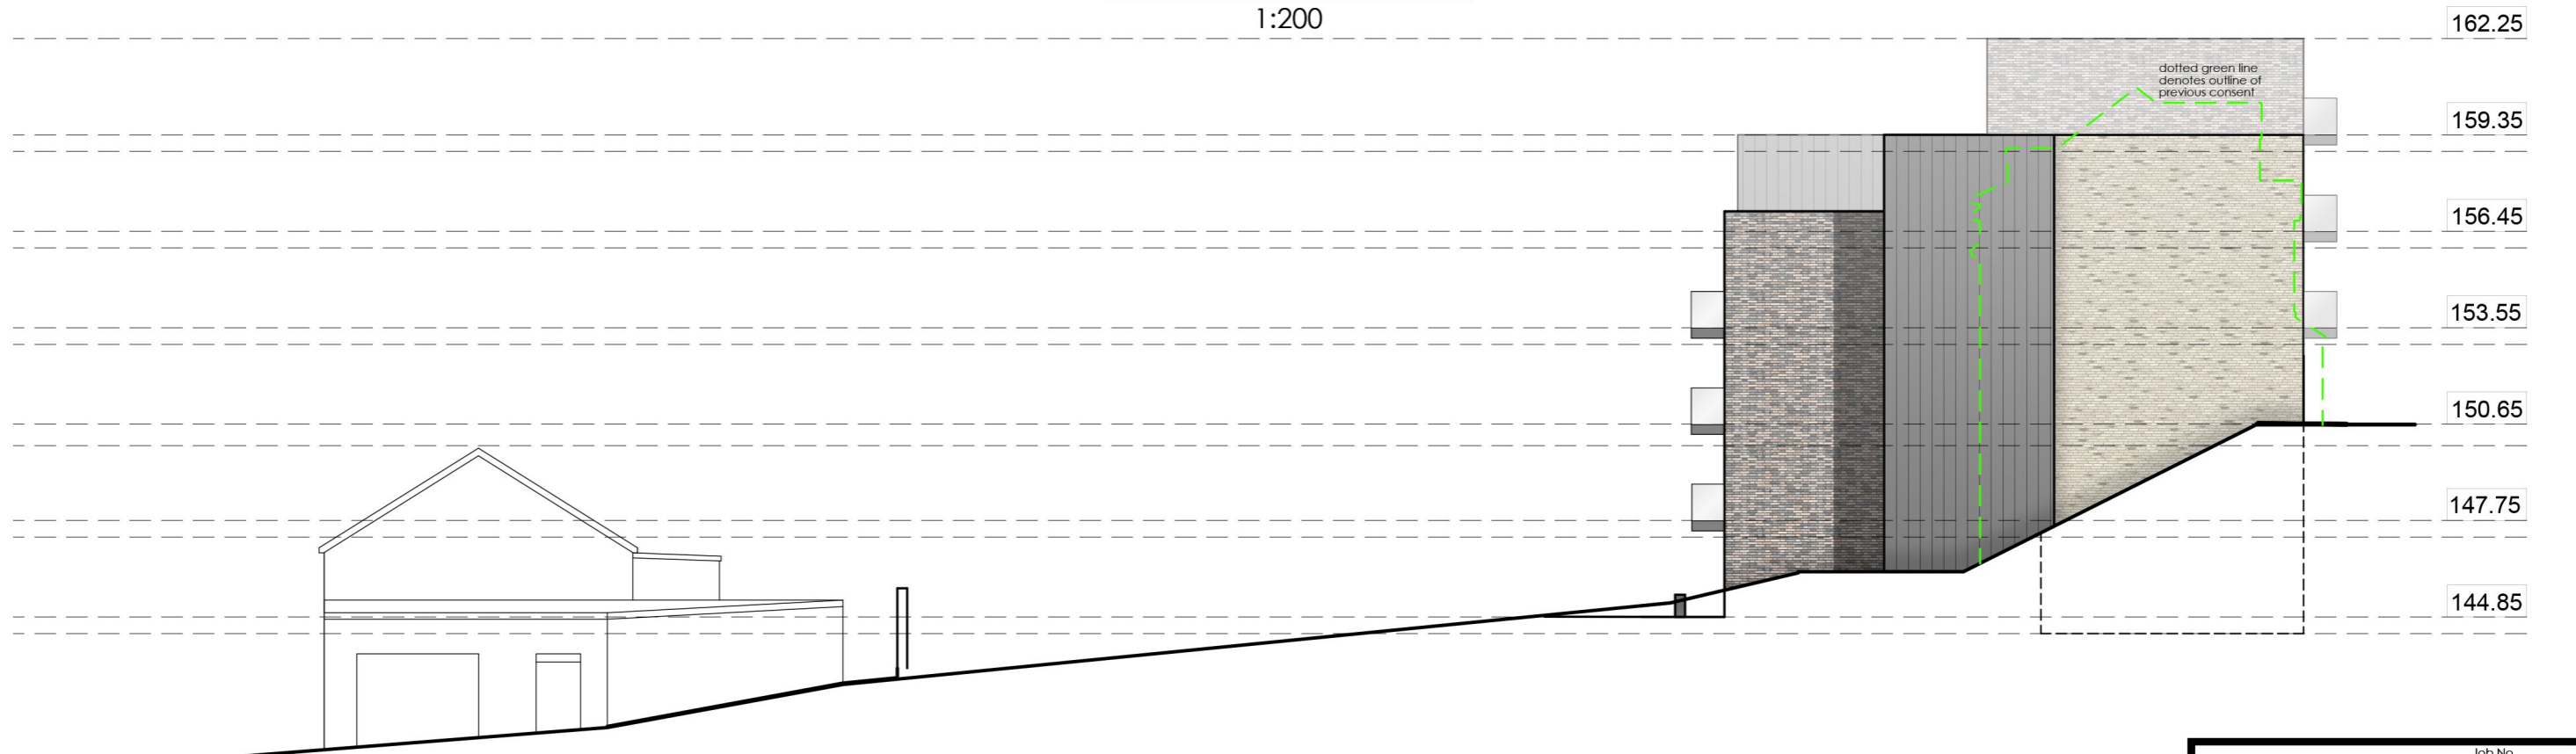

NORTHERN ELEVATION

1:200

Proposed Redevelopment Former Tredegar Junction Pontllanfraith		Job No. 24_015
Title Proposed Elevations Sheet 2		Dwg No. AL(90)12
Date 15/03/2024	Drawn ***	Rev. A
Scale 1:200 @ A3		

C² Architects · Town planners
Environmental & Urban design

Unit 1A, Compass Business Park,
Pacific Road, Cardiff. CF24 6HL

www.c-jarchitects.co.uk
tel: 029 20452100