

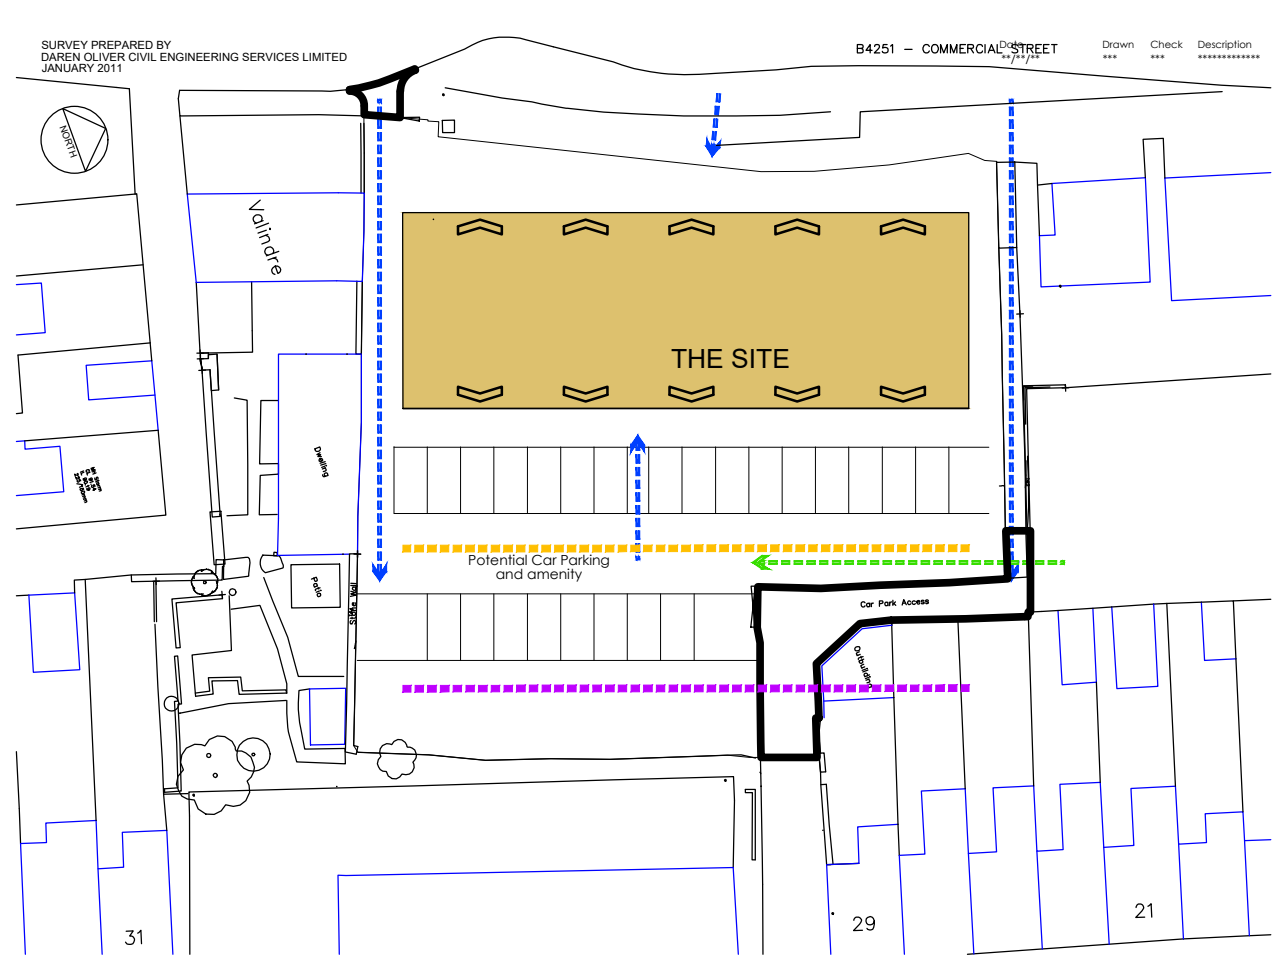
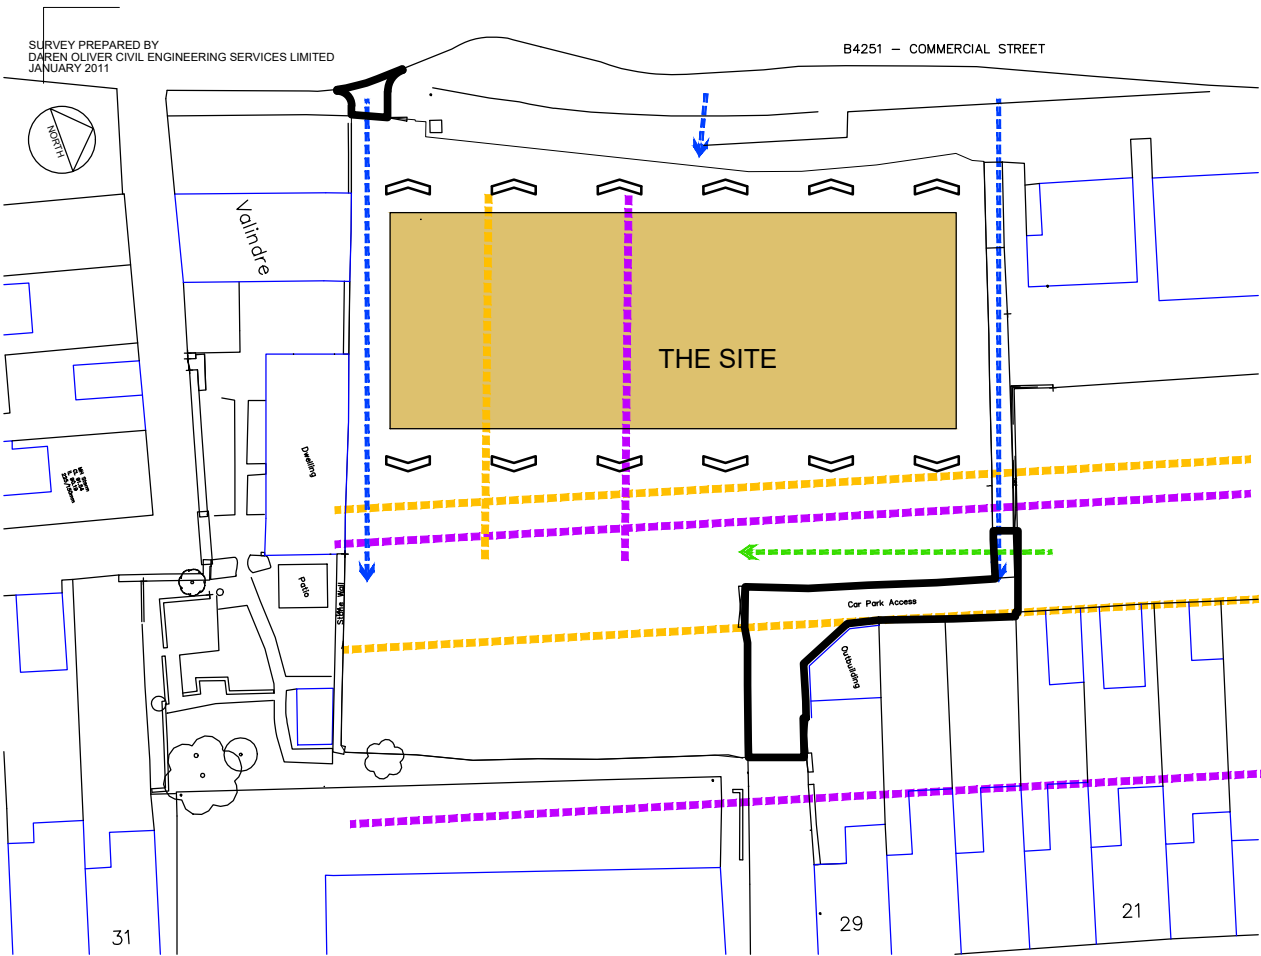
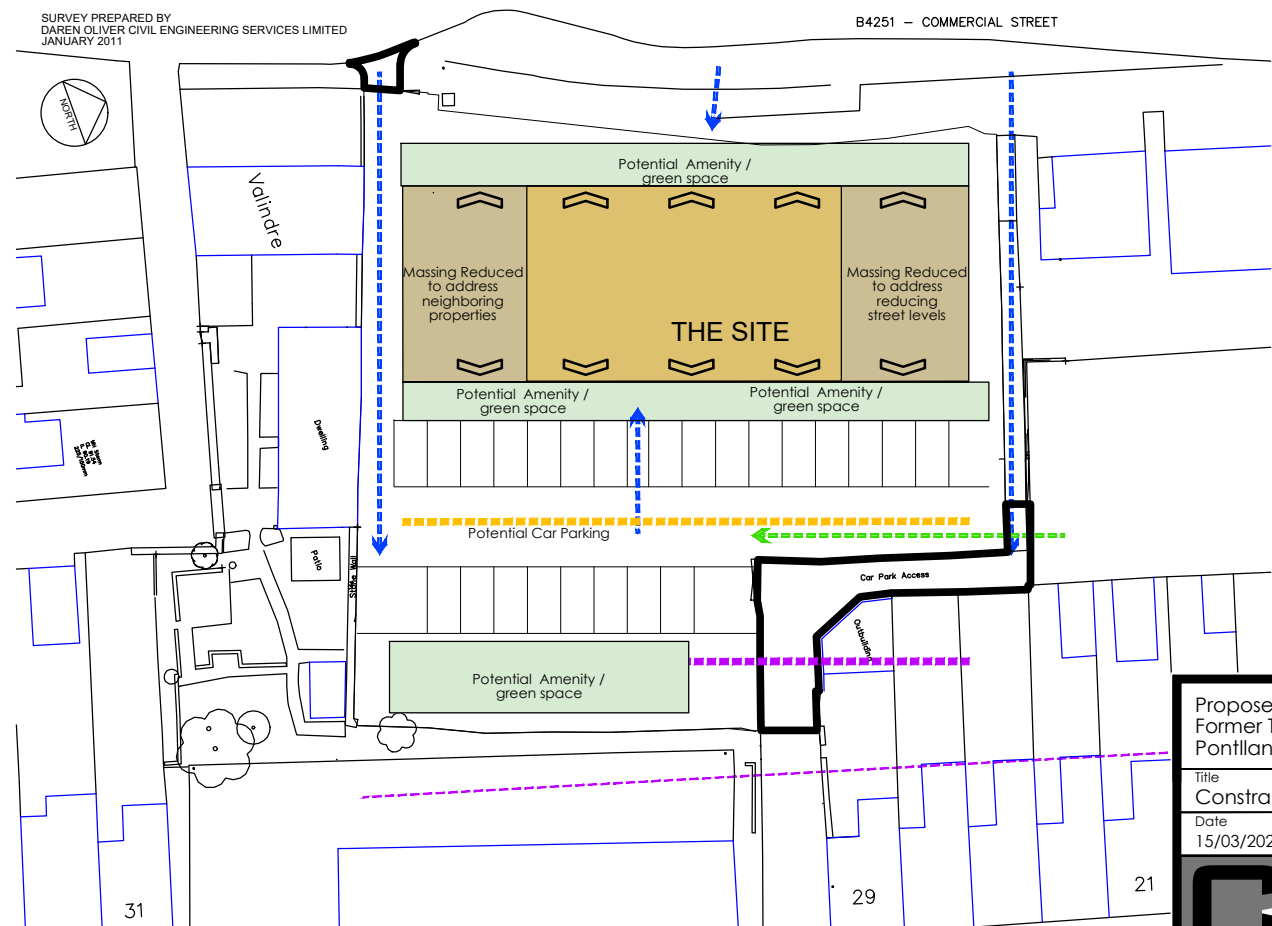


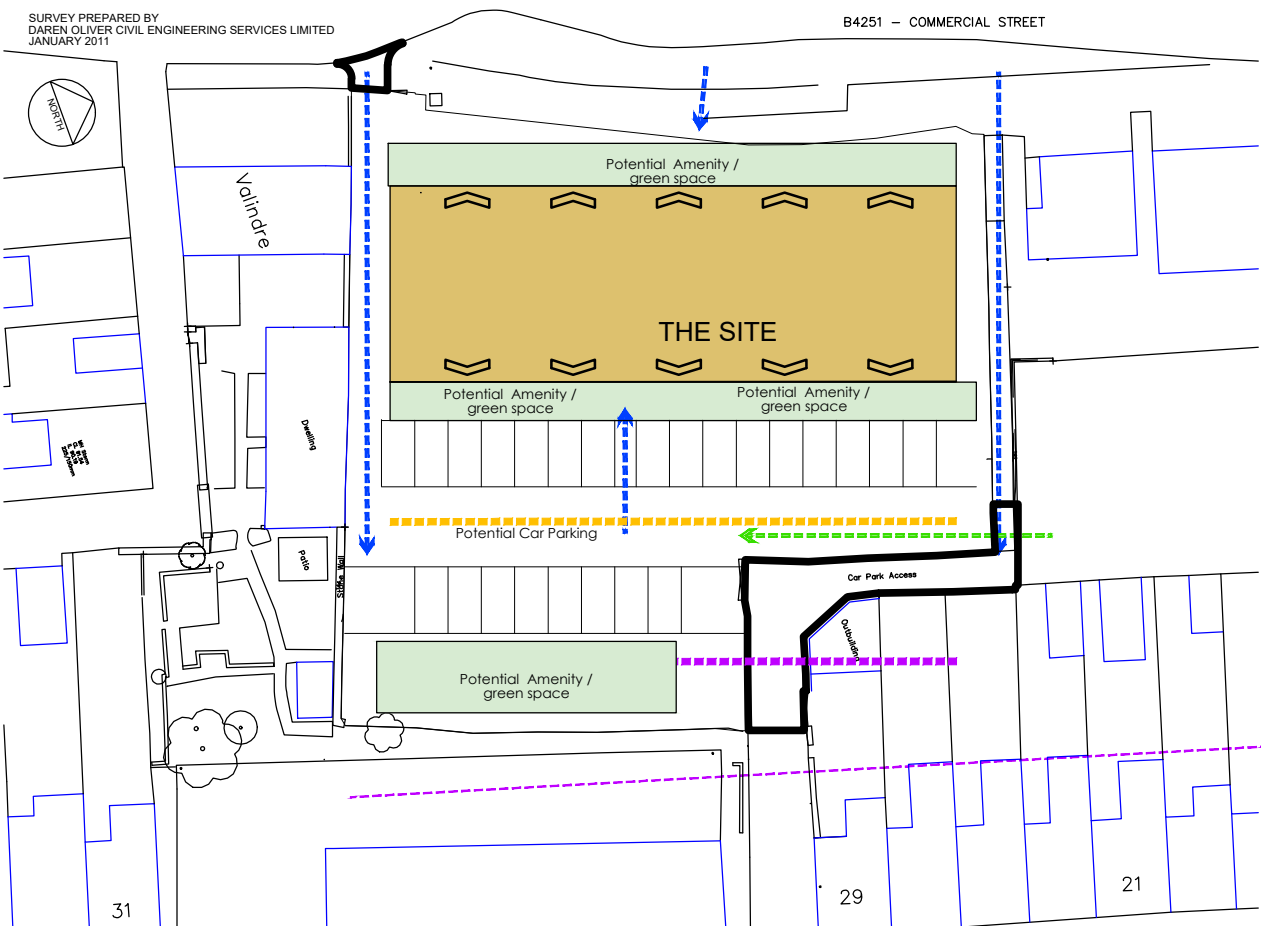

- KEY
- Possible pedestrian routes / access
 - Possible Vehicular Access
 - Potential Developable Area
 - 10.5m Overlooking
 - 21m Overlooking
 - Possible Views Out

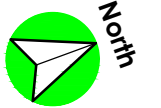

Proposed Redevelopment Former Tredgar Junction Pontllanfraith		Job No. 24_015
Title Constraints and Opportunities Plan		Dwg No. AL(90)13
Date 15/03/2024	Drawn ***	Scale 1:250 @ A3

CJ Architects Town planners
Environmental & Urban design

Unit 1A, Compass Business Park,
Pacific Road, Cardiff. CF24 5HL

www.cjarchitects.co.uk
tel: 029 20452100